
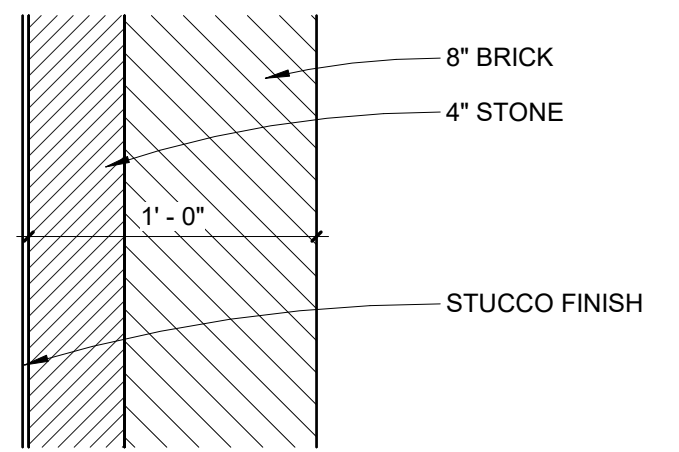
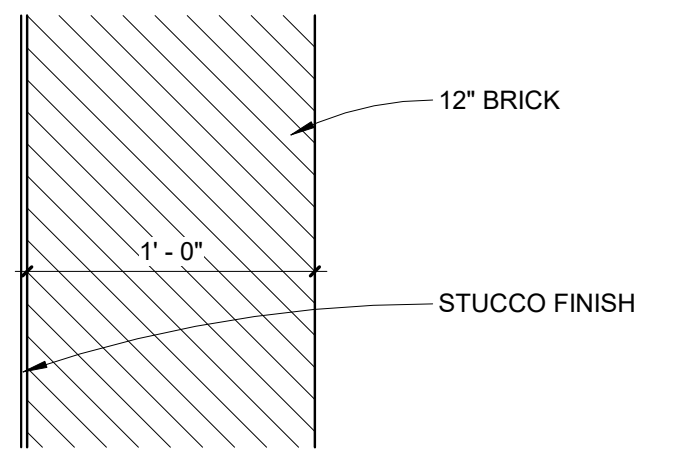
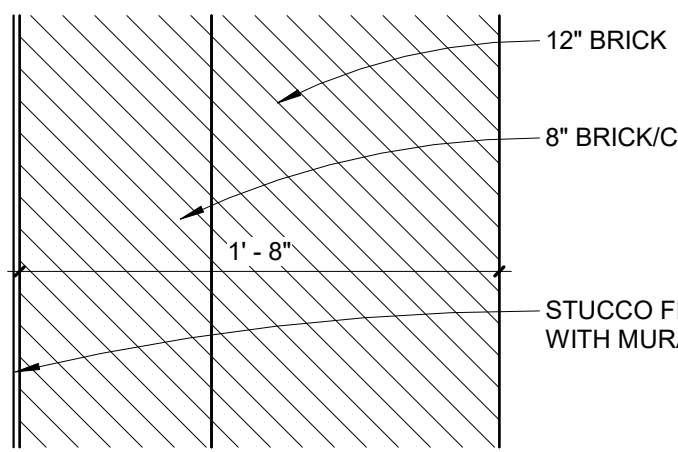
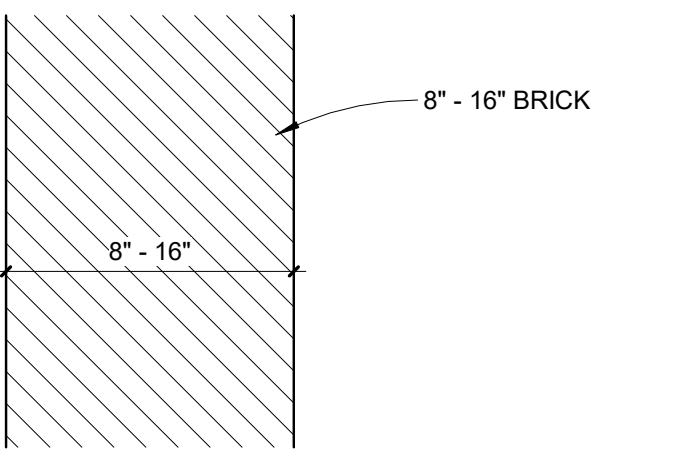
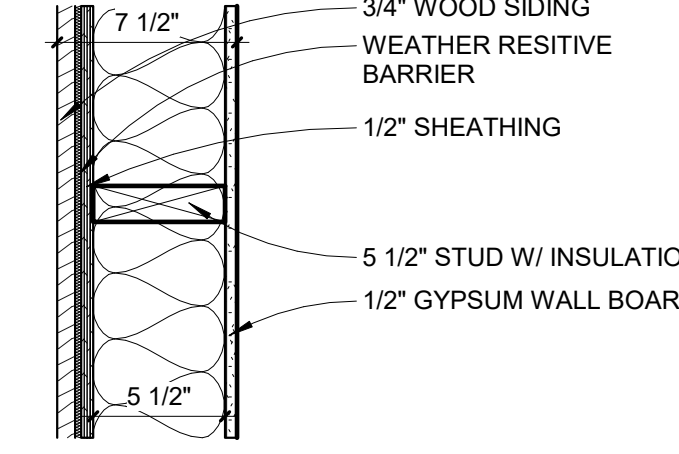
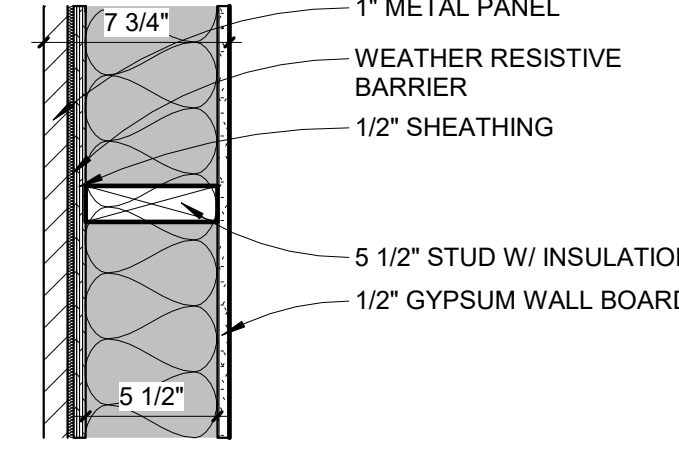
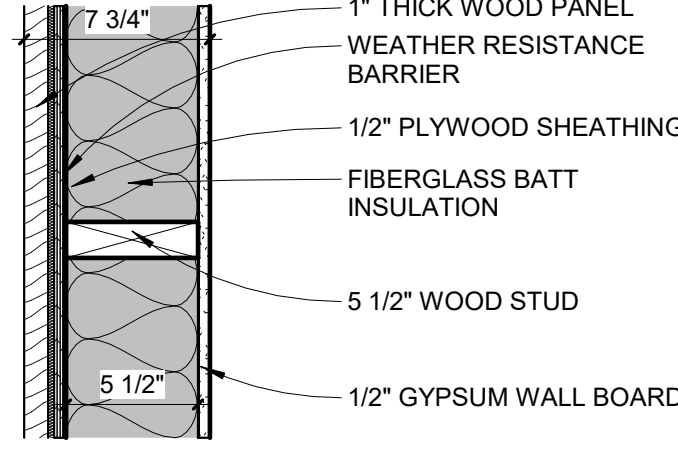
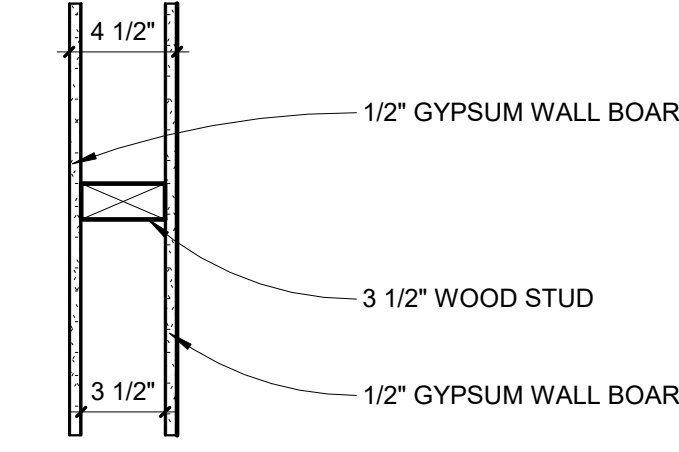
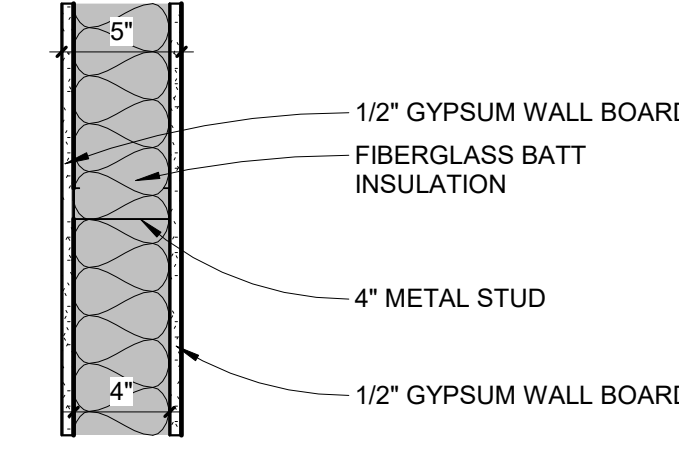
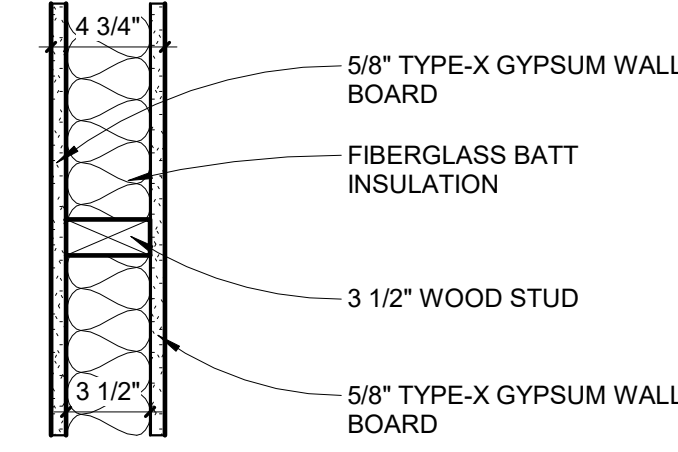
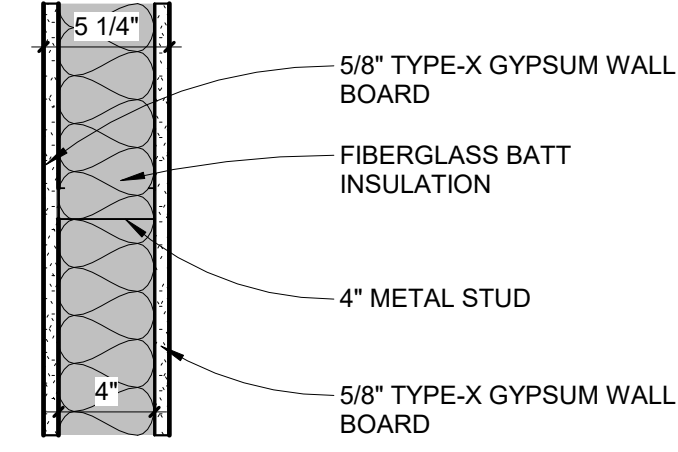
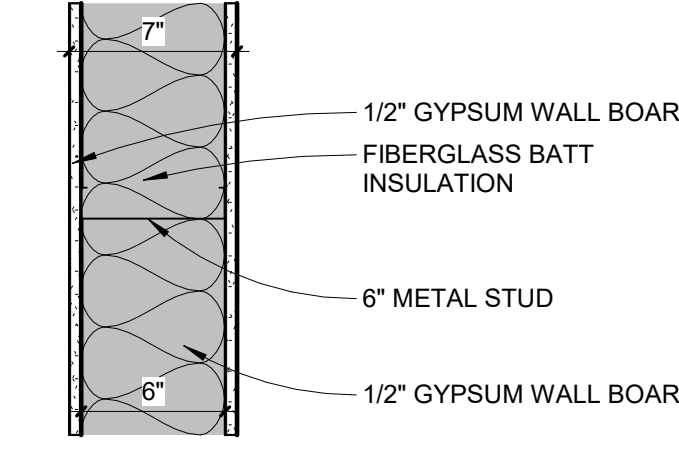
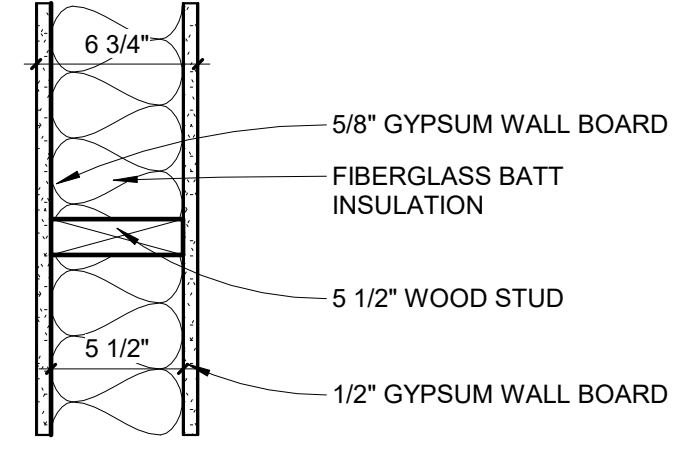
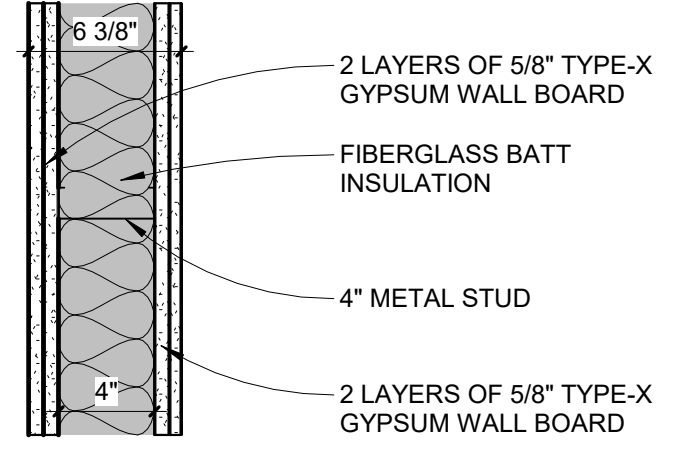
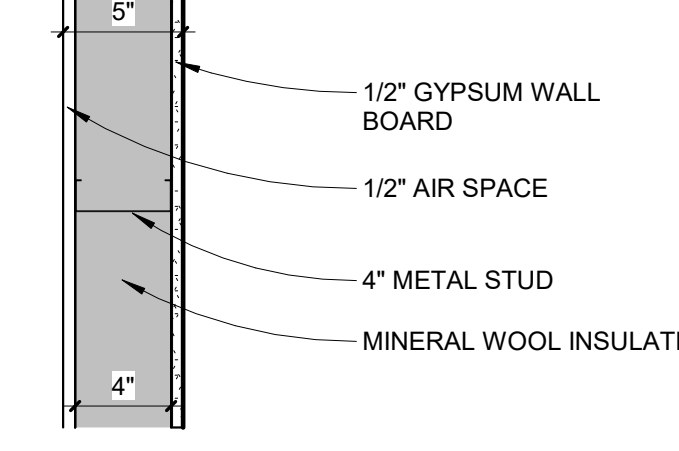
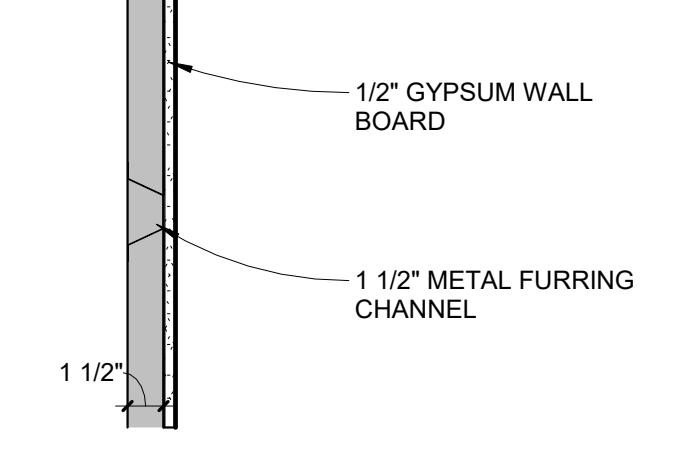
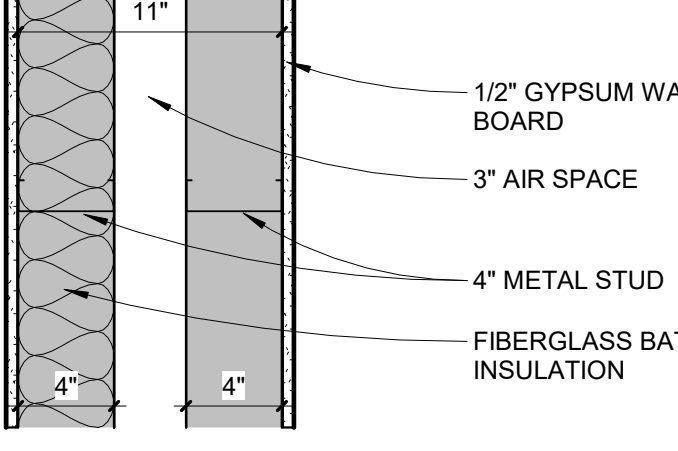
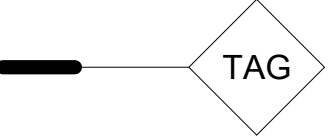



<b>X1E</b> EXISTING - EXTERIOR BRICK 	<b>X2E</b> EXISTING - EXTERIOR BRICK 	<b>X3E</b> EXISTING - EXTERIOR BRICK 	<b>1E</b> EXISTING - INTERIOR BRICK 
<b>X4E</b> EXISTING - EXTERIOR DORMER 	<b>X4N</b> NEW - EXTERIOR DORMER 	<b>X5N</b> NEW - EXTERIOR WOOD PANEL @ ENTRY 	
<b>2E</b> EXISTING - WOOD STUD, NON RATED 	<b>2N</b> NEW - INTERIOR 4 inch METAL STUD W/ INSULATION 	<b>2E-1</b> EXISTING - INTERIOR WOOD STUD - 1-HOUR FIRE RATED 	<b>2N-1</b> NEW - INTERIOR 4 inch METAL STUD - 1-HOUR FIRE RATED 
<b>3N</b> NEW - INTERIOR 6 inch METAL STUD W/ INSULATION 		<b>3E-1</b> EXISTING - INTERIOR WOOD STUD - 1-HOUR FIRE RATED 	<b>2N-2</b> NEW - INTERIOR 4 inch METAL STUD - 2-HOUR FIRE RATED 
<b>4N</b> NEW - EXTERIOR WALL FURRING 	<b>5N</b> NEW - INTERIOR WALL FURRING 	<b>6N</b> NEW - INTERIOR PLUMBING WALL 	
			 WALL TYPE TAG ON PLANS AND SECTIONS

○ WALL TYPES  
1 1/2" = 1'-0"



④ FOURTH FLOOR ASSEMBLY  
1 1/2" = 1'-0"

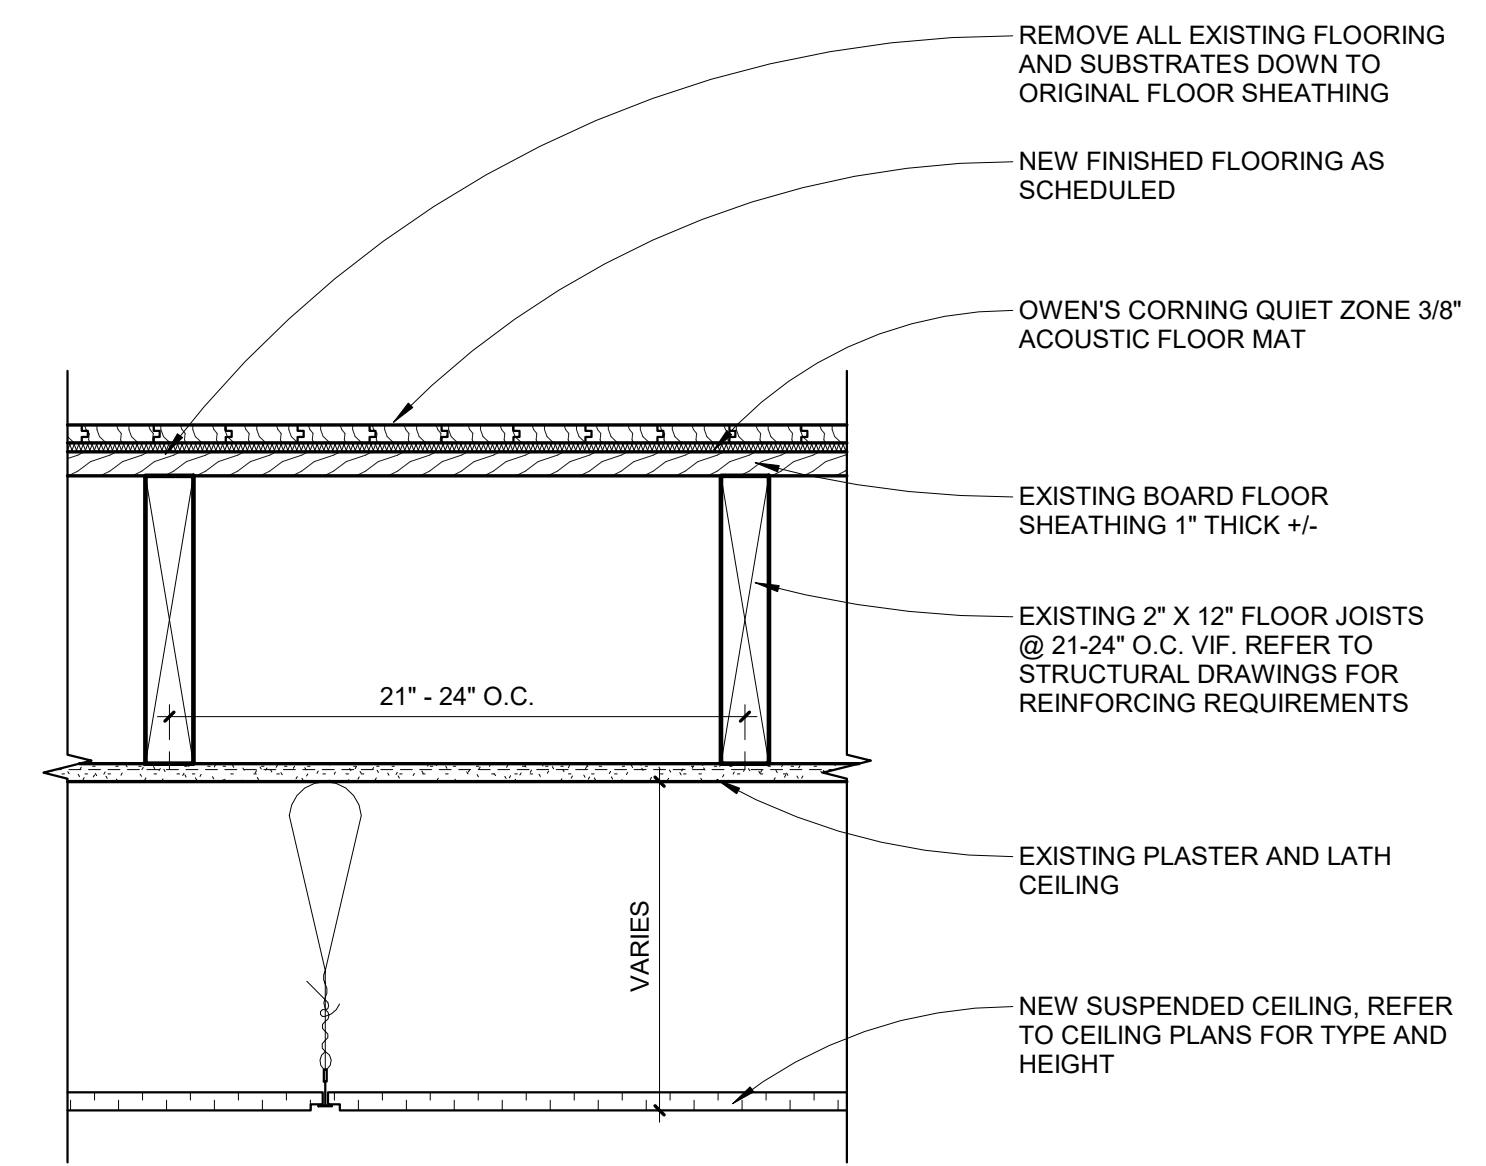

③ THIRD FLOOR ASSEMBLY  
1 1/2" = 1'-0"

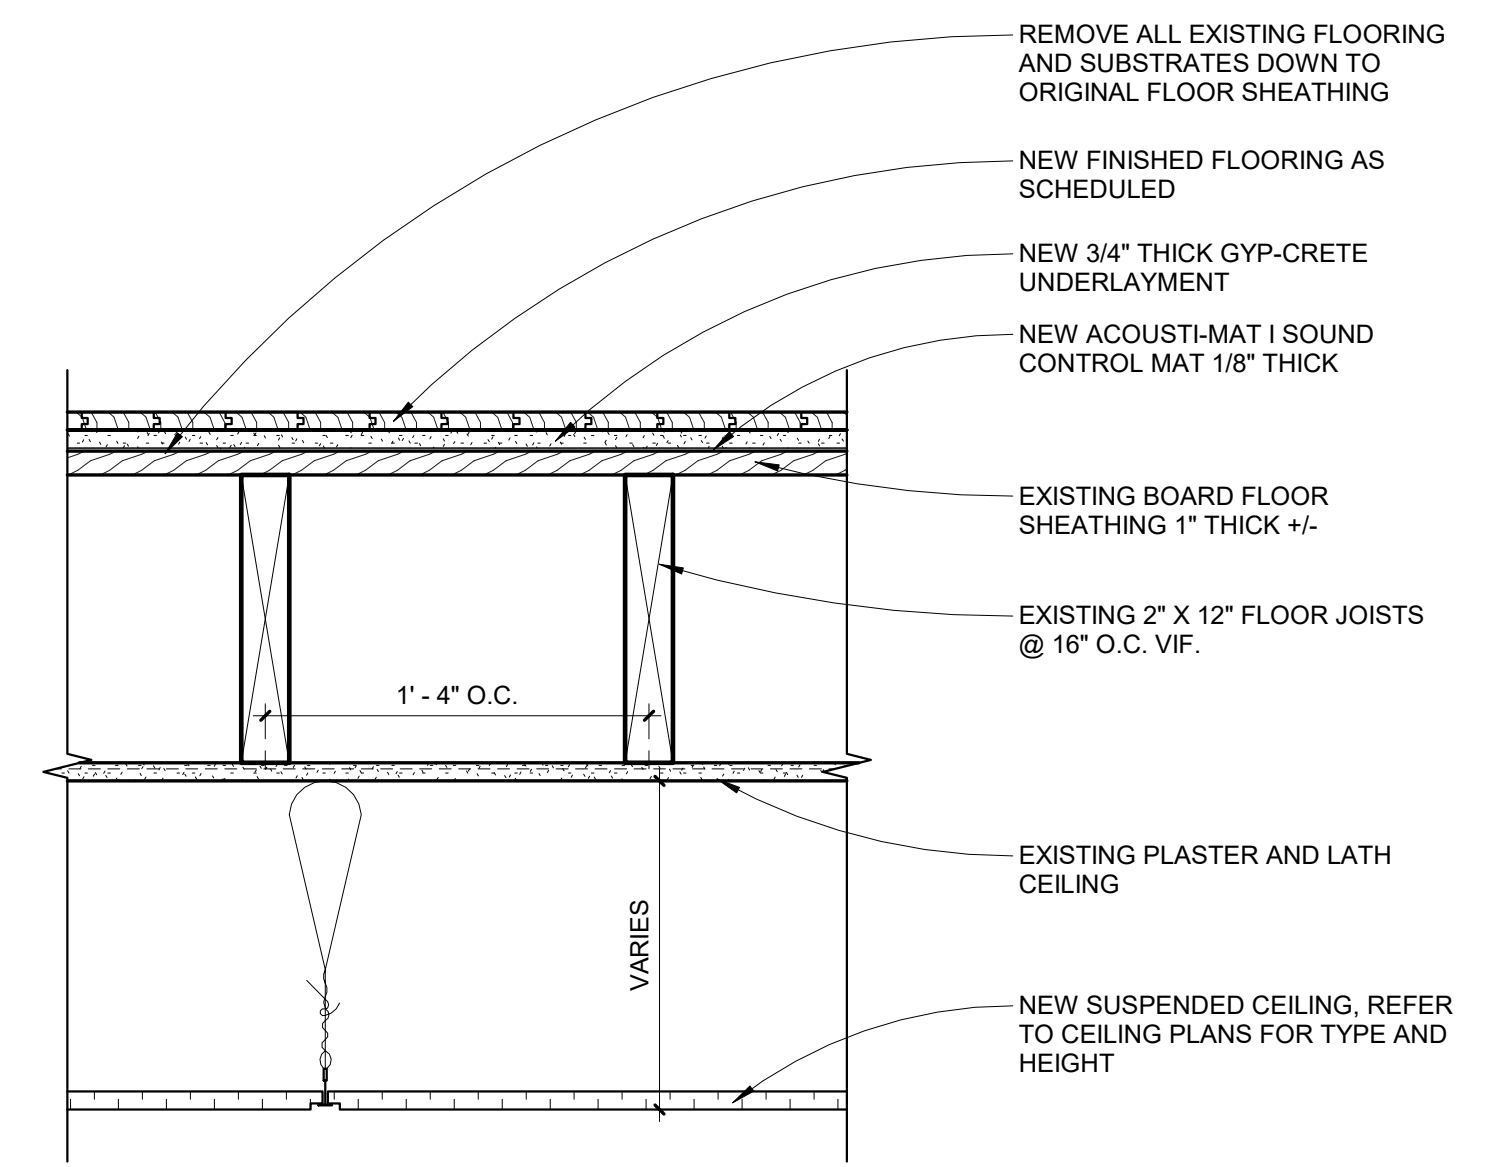

② SECOND FLOOR ASSEMBLY  
1 1/2" = 1'-0"

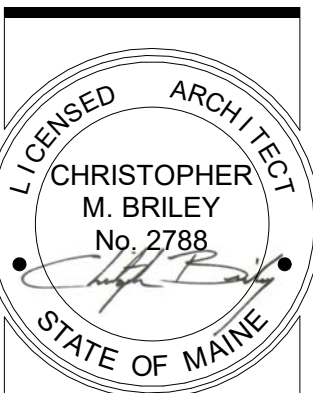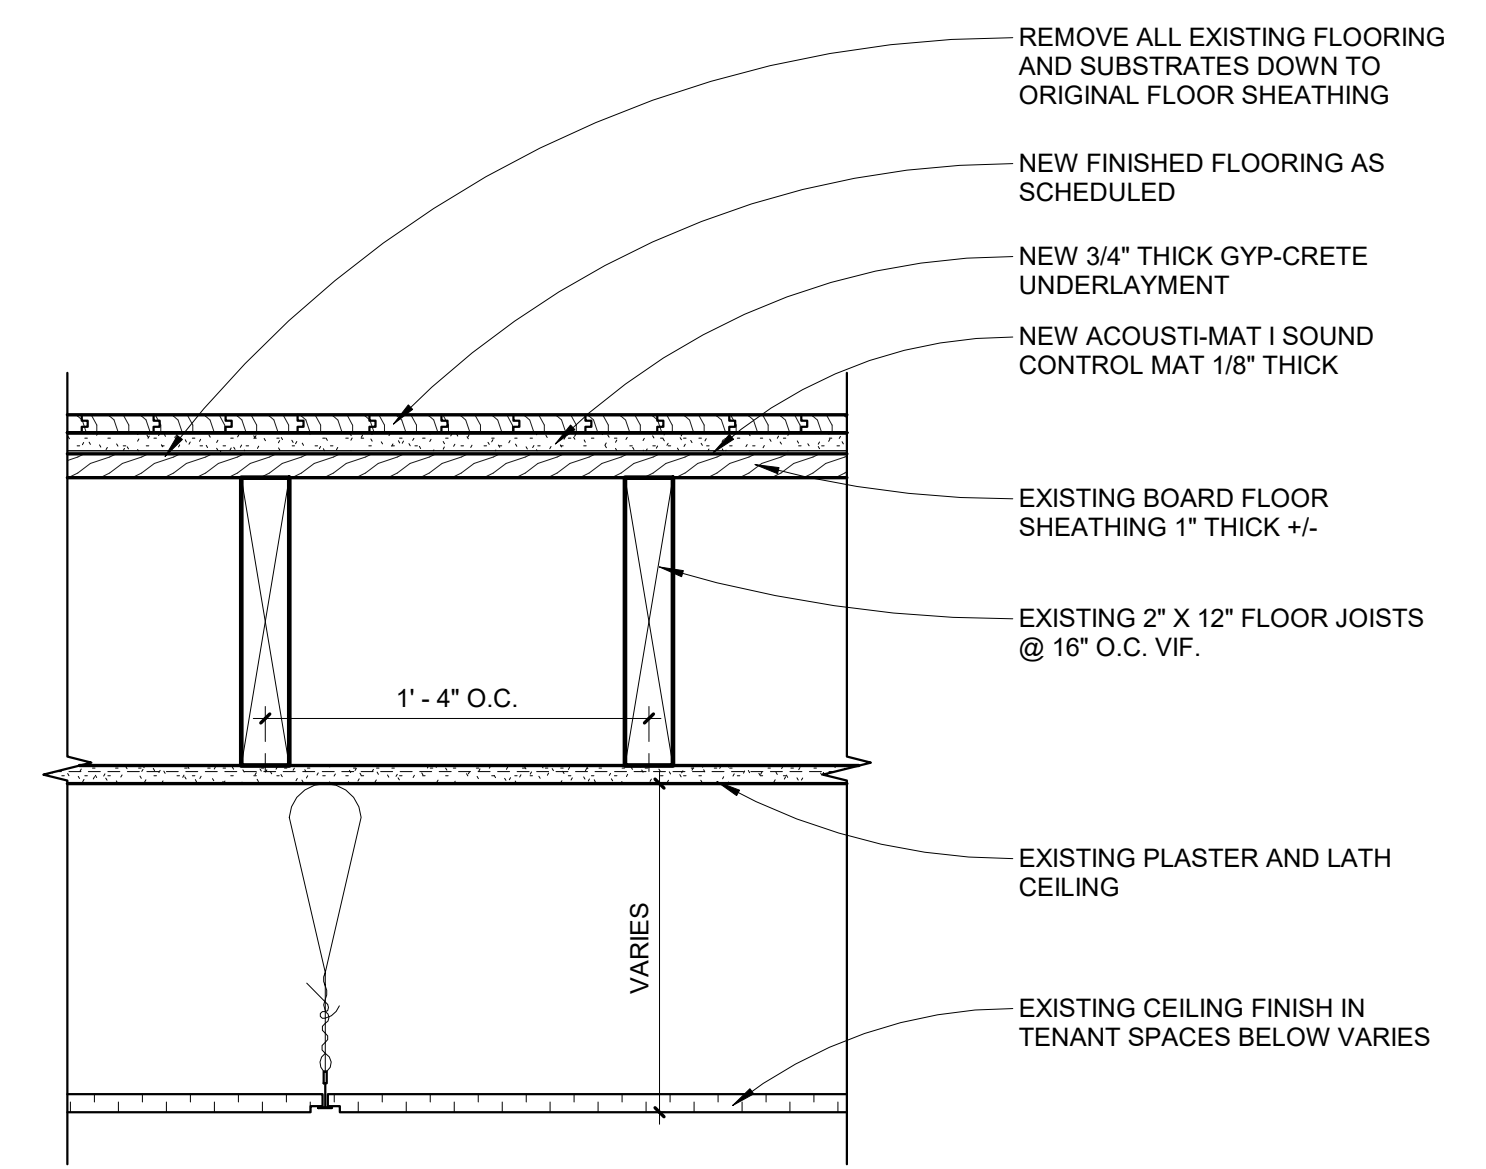

**80 EXCHANGE STREET**  
PORTLAND, MAINE  
OFFICE RENOVATION



CONSULTANTS:

REVISIONS:

No.	Name	Date

**ISSUED FOR PERMITTING**

ISSUED: 11/01/17

PROJECT No: 1714

DRAWN BY: RIP

CHECKED BY:

SHEET TITLE:  
TYPICAL ASSEMBLIES

**A401**