

**80 EXCHANGE STREET**  
 PORTLAND, MAINE  
 OFFICE RENOVATION



CONSULTANTS:

REVISIONS:

No.	Name	Date

**ISSUED FOR PERMITTING**

ISSUED: 11/01/17


PROJECT No: 1714

DRAWN BY: RIP


CHECKED BY:

SHEET TITLE:  
 SECOND FLOOR  
 INTERIOR  
 ELEVATIONS


**A506**

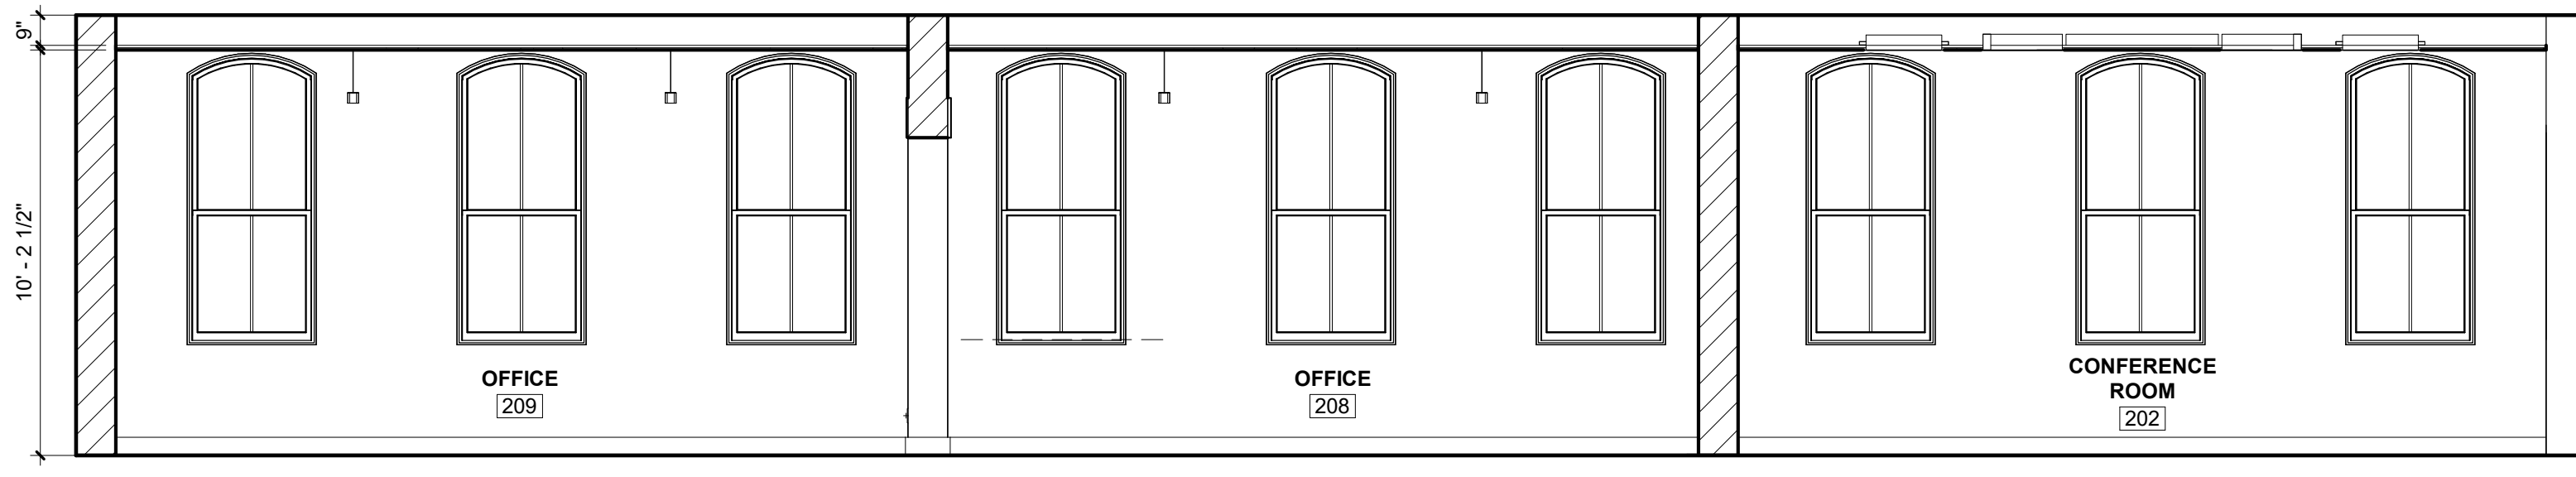


1 SECOND FLOOR EAST  
 1/4" = 1'-0"

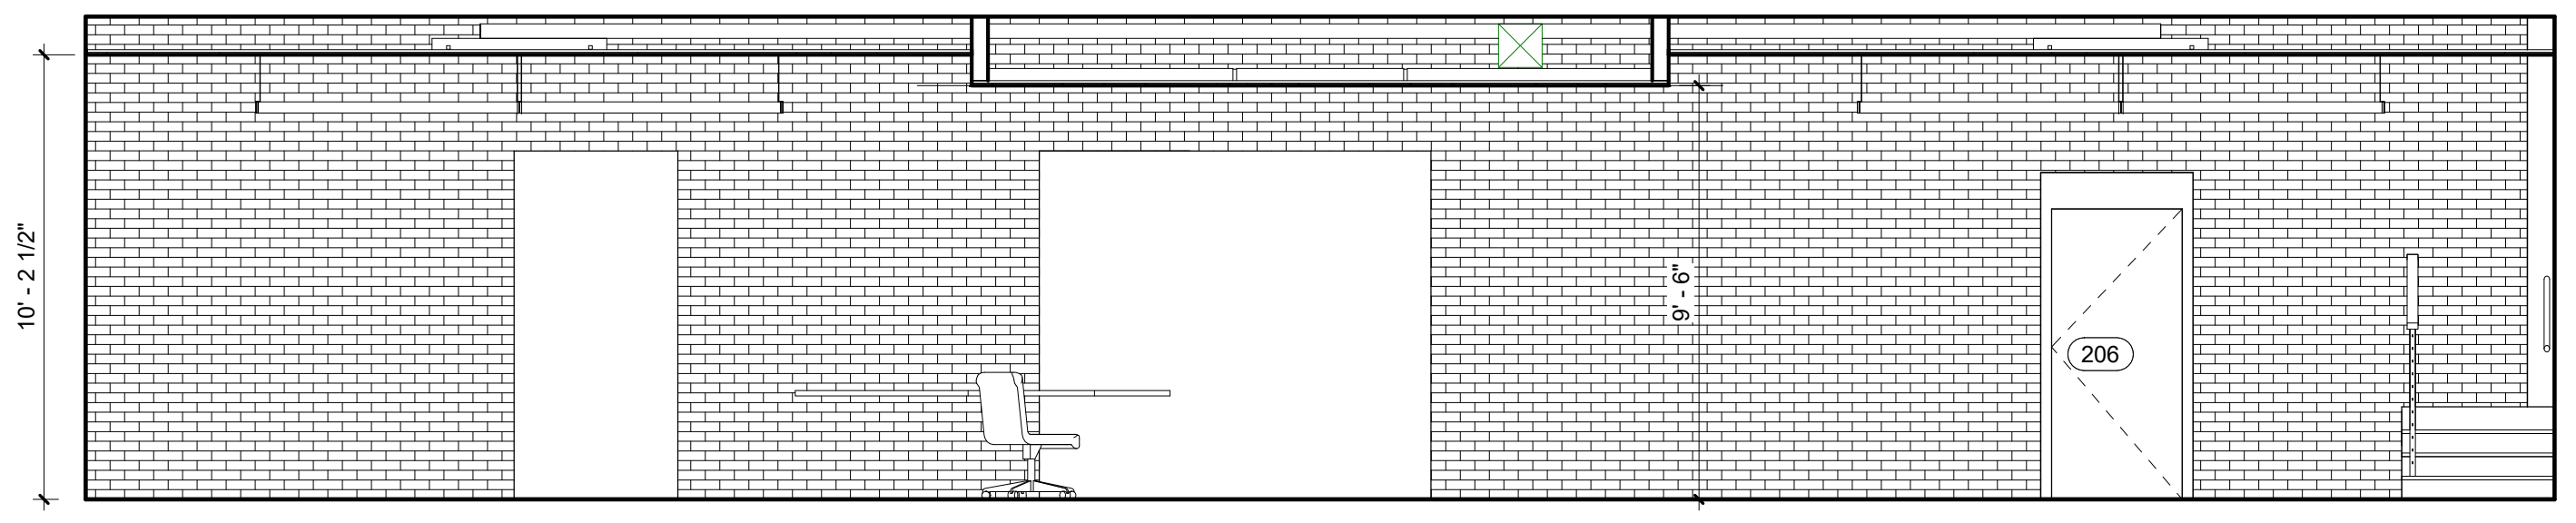


2 SECOND FLOOR 208 SOUTH  
 1/4" = 1'-0"

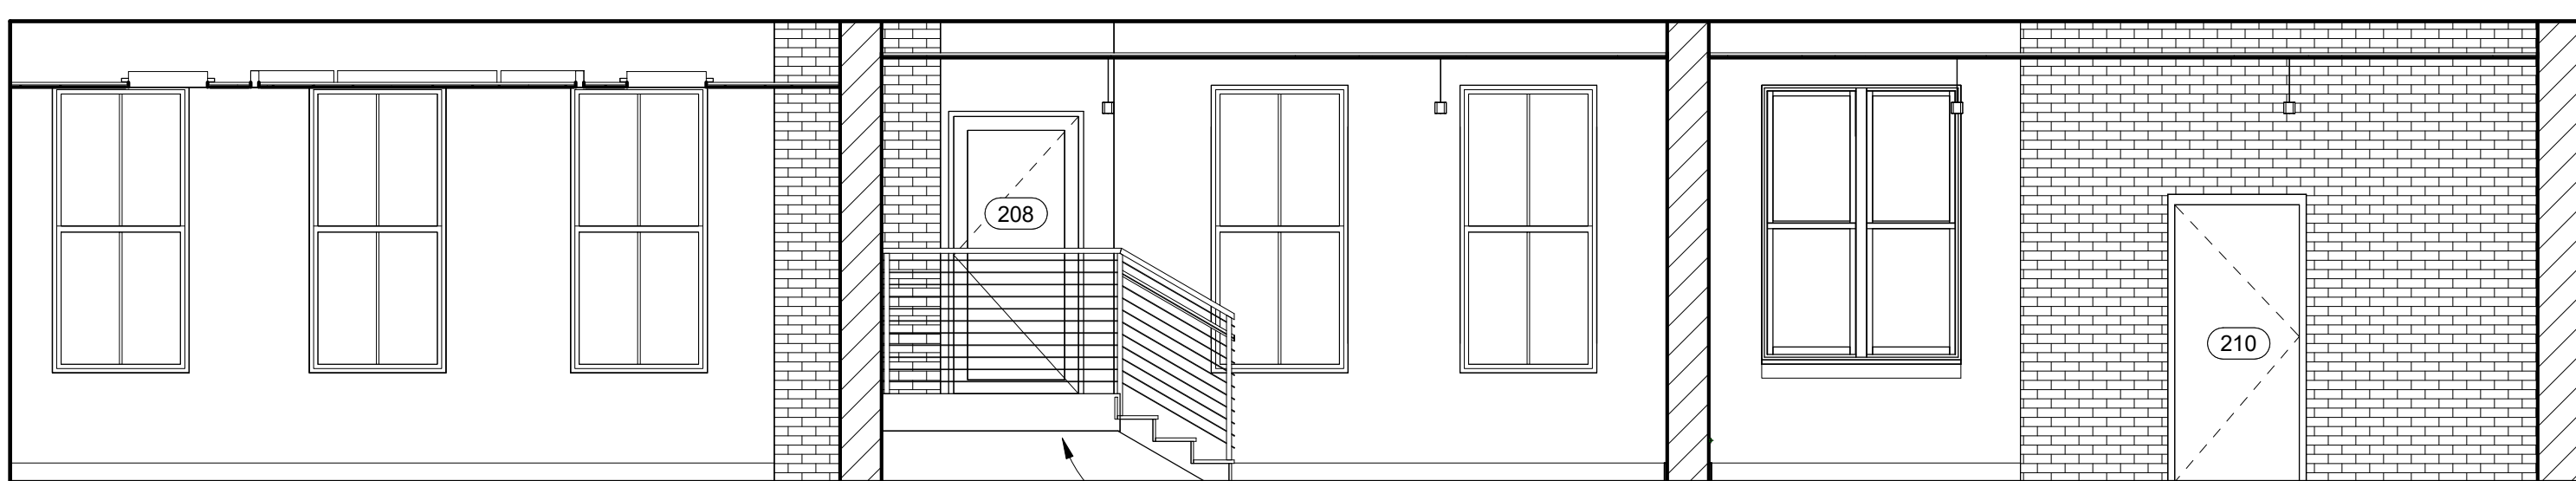


3 SECOND FLOOR WEST  
 1/4" = 1'-0"

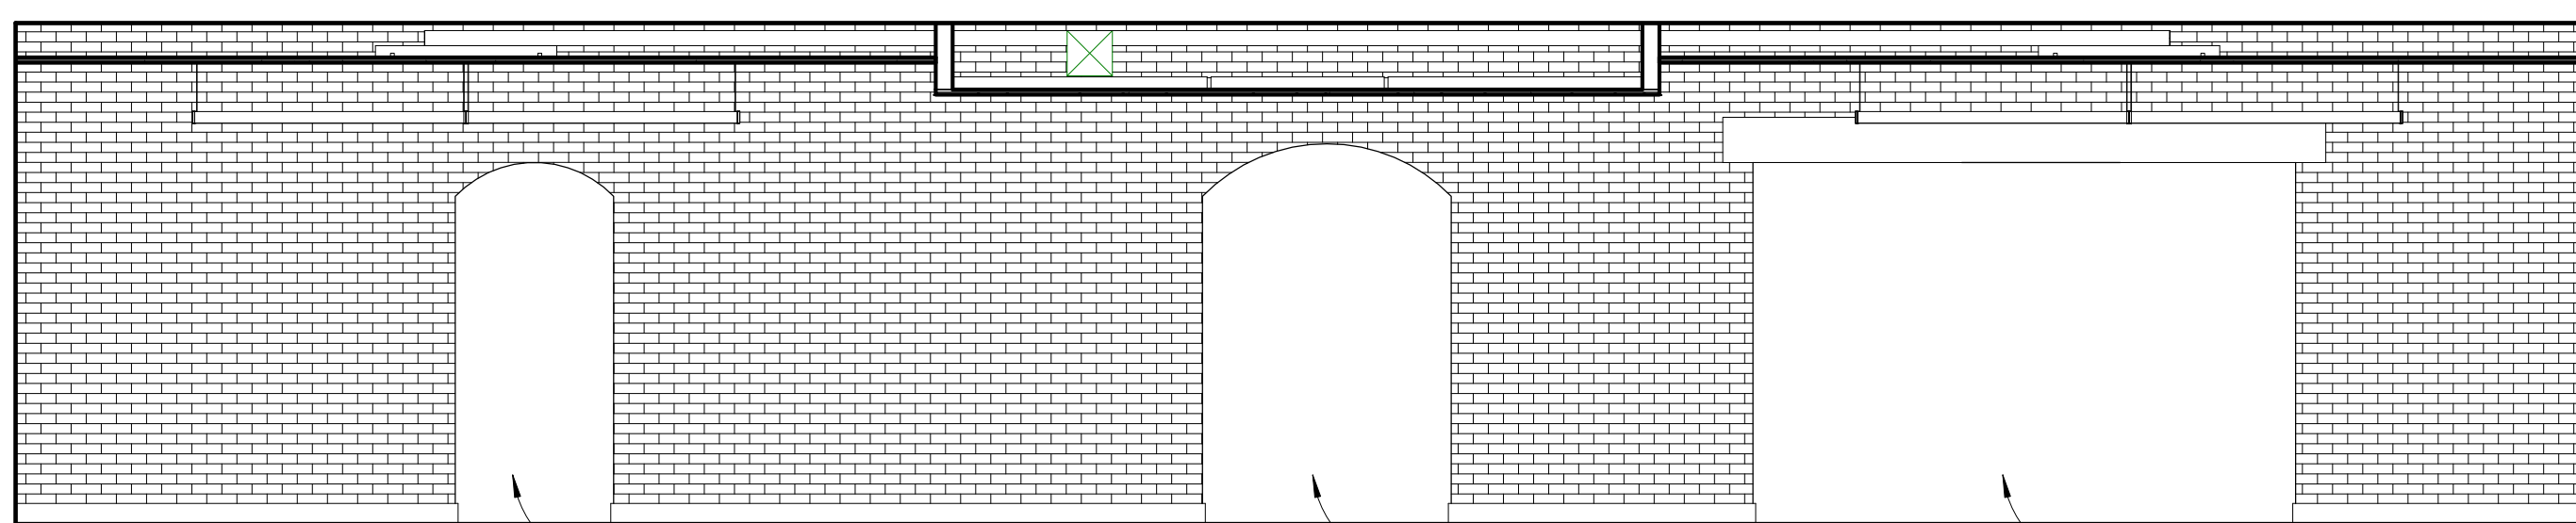

4 SECOND FLOOR 208 NORTH  
 1/4" = 1'-0"

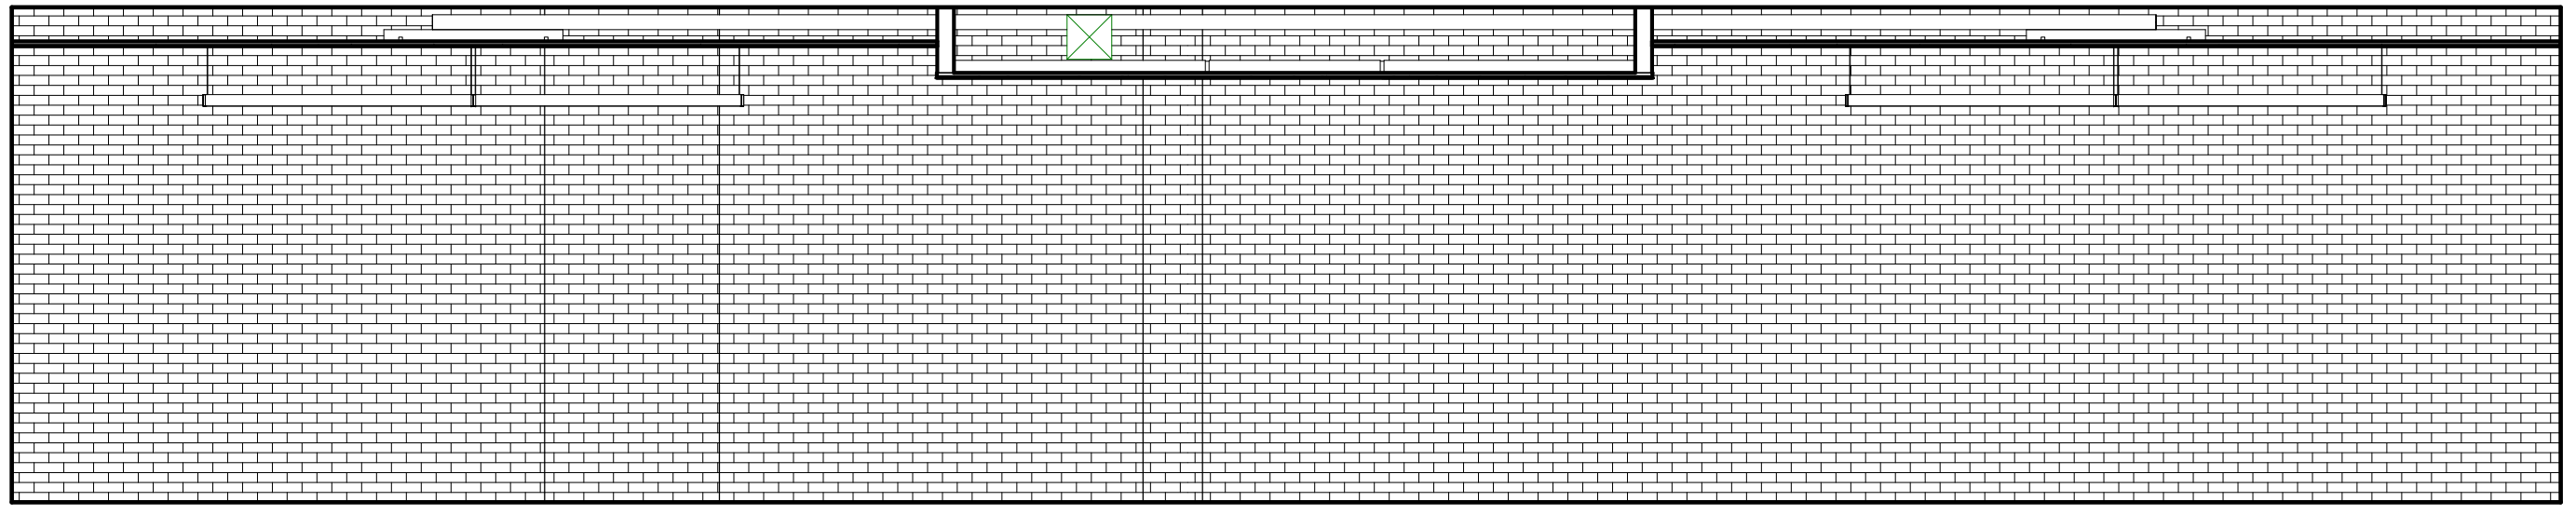

5 SECOND FLOOR 209 NORTH  
 1/4" = 1'-0"

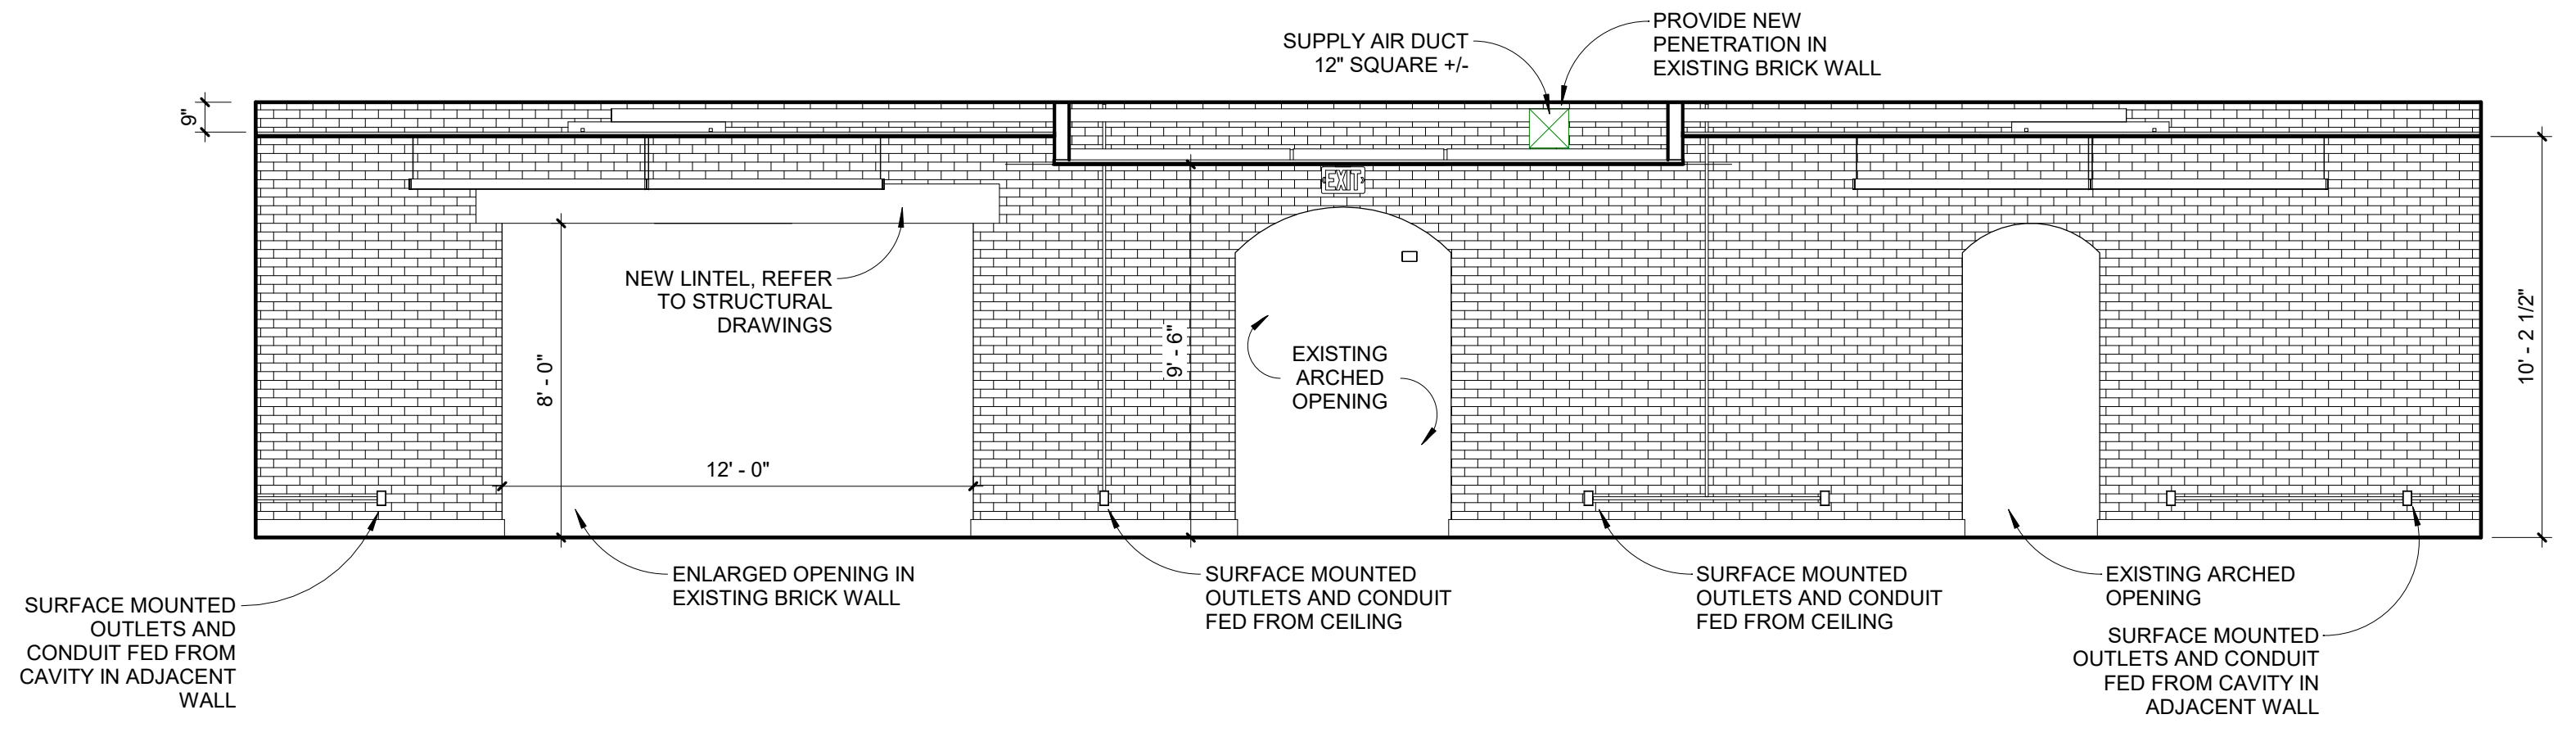

6 SECOND FLOOR 209 SOUTH  
 1/4" = 1'-0"