

80 EXCHANGE STREET
PORTLAND, MAINE
OFFICE RENOVATION



CONSULTANTS:

REVISIONS:


No.	Name	Date

ISSUED FOR PERMITTING


ISSUED: 11/01/17
PROJECT No: 1714
DRAWN BY: RIP
CHECKED BY:

SHEET TITLE:
THIRD FLOOR
INTERIOR
ELEVATIONS


A510

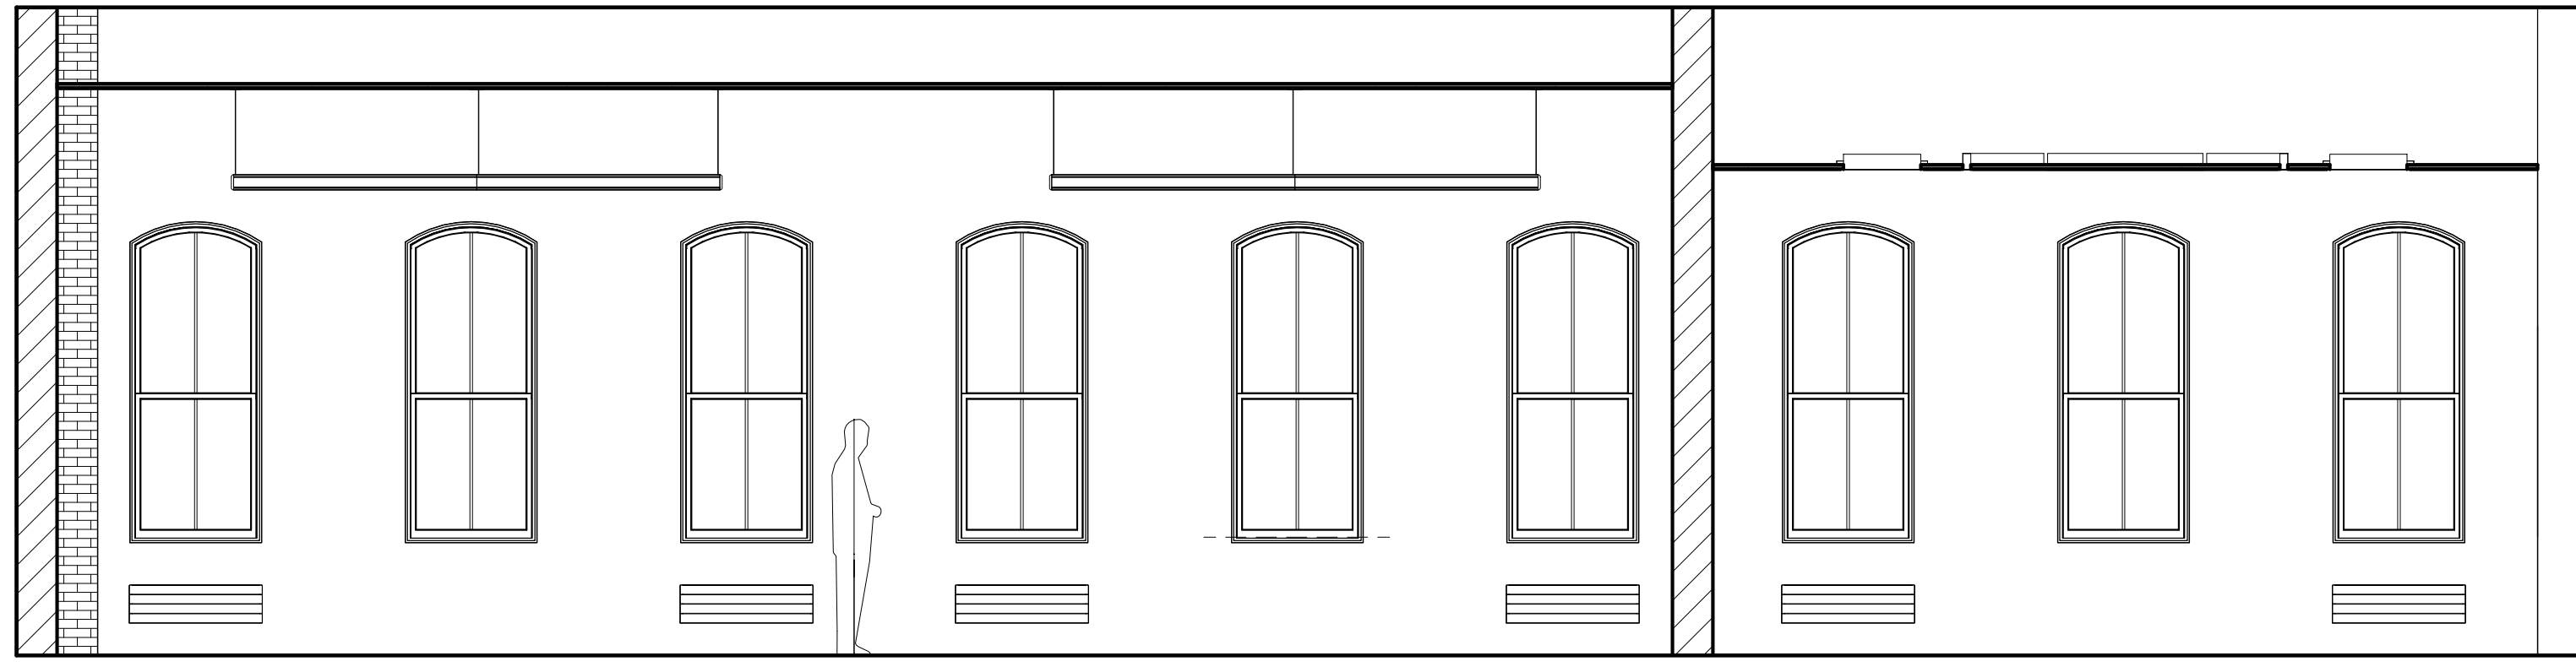


1 THIRD FLOOR EAST
1/4" = 1'-0"

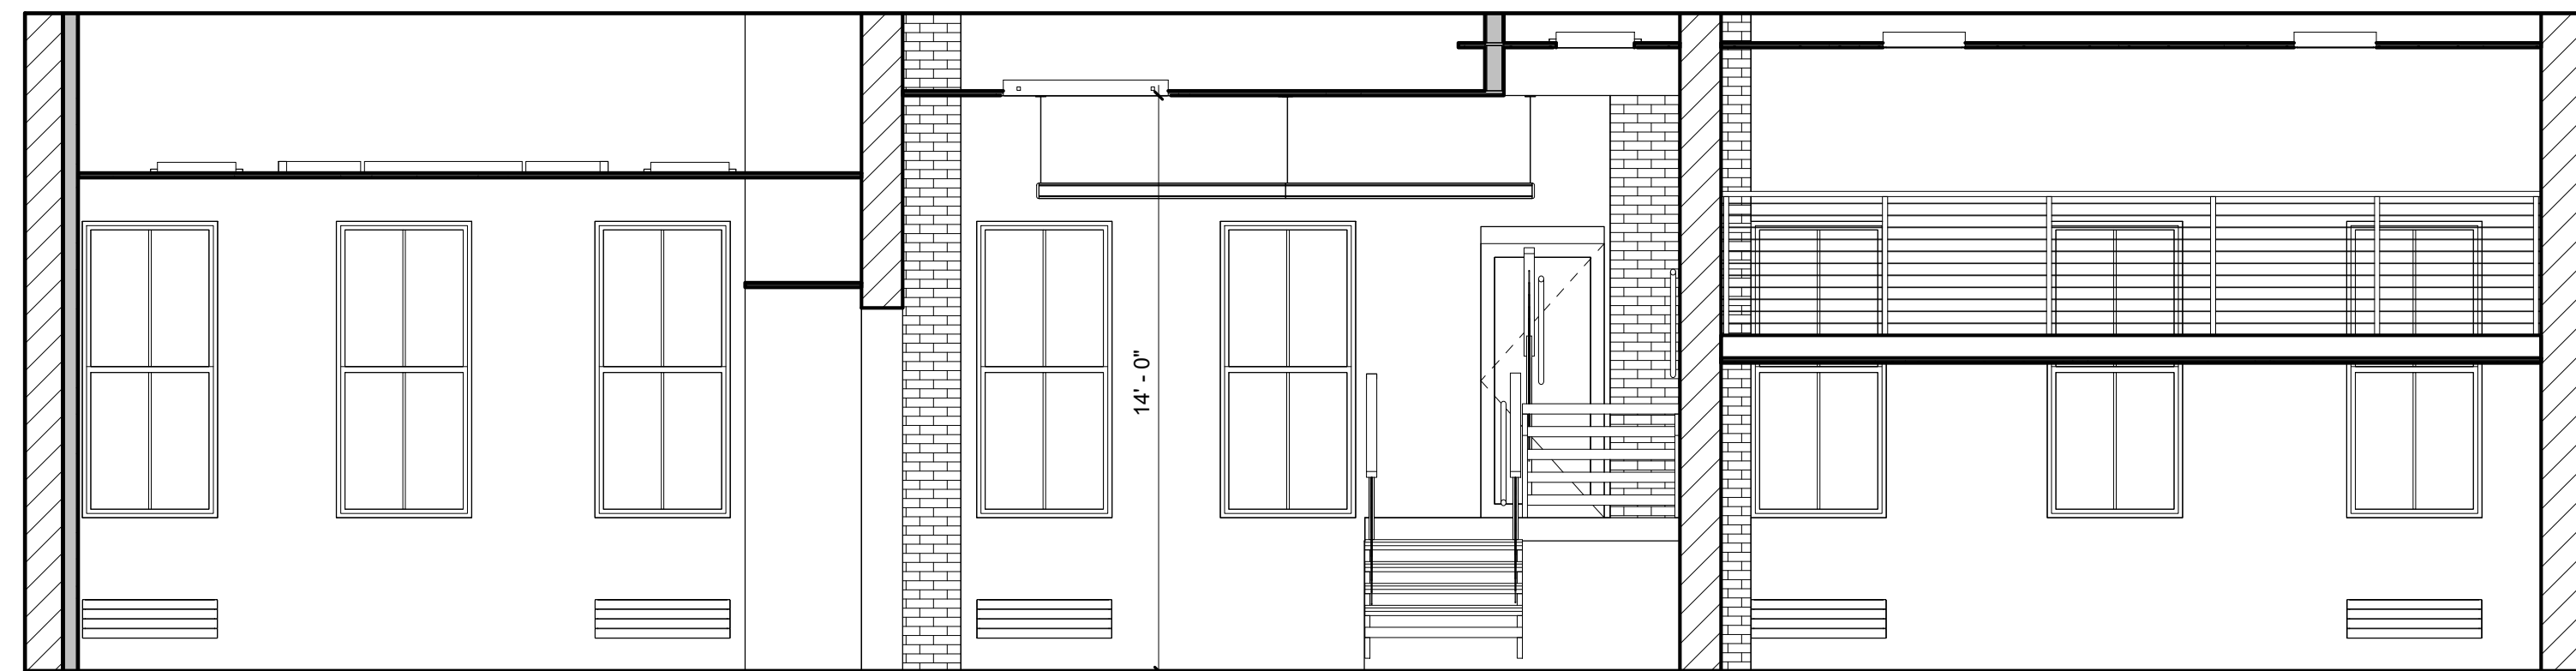


2 THIRD FLOOR WEST
1/4" = 1'-0"

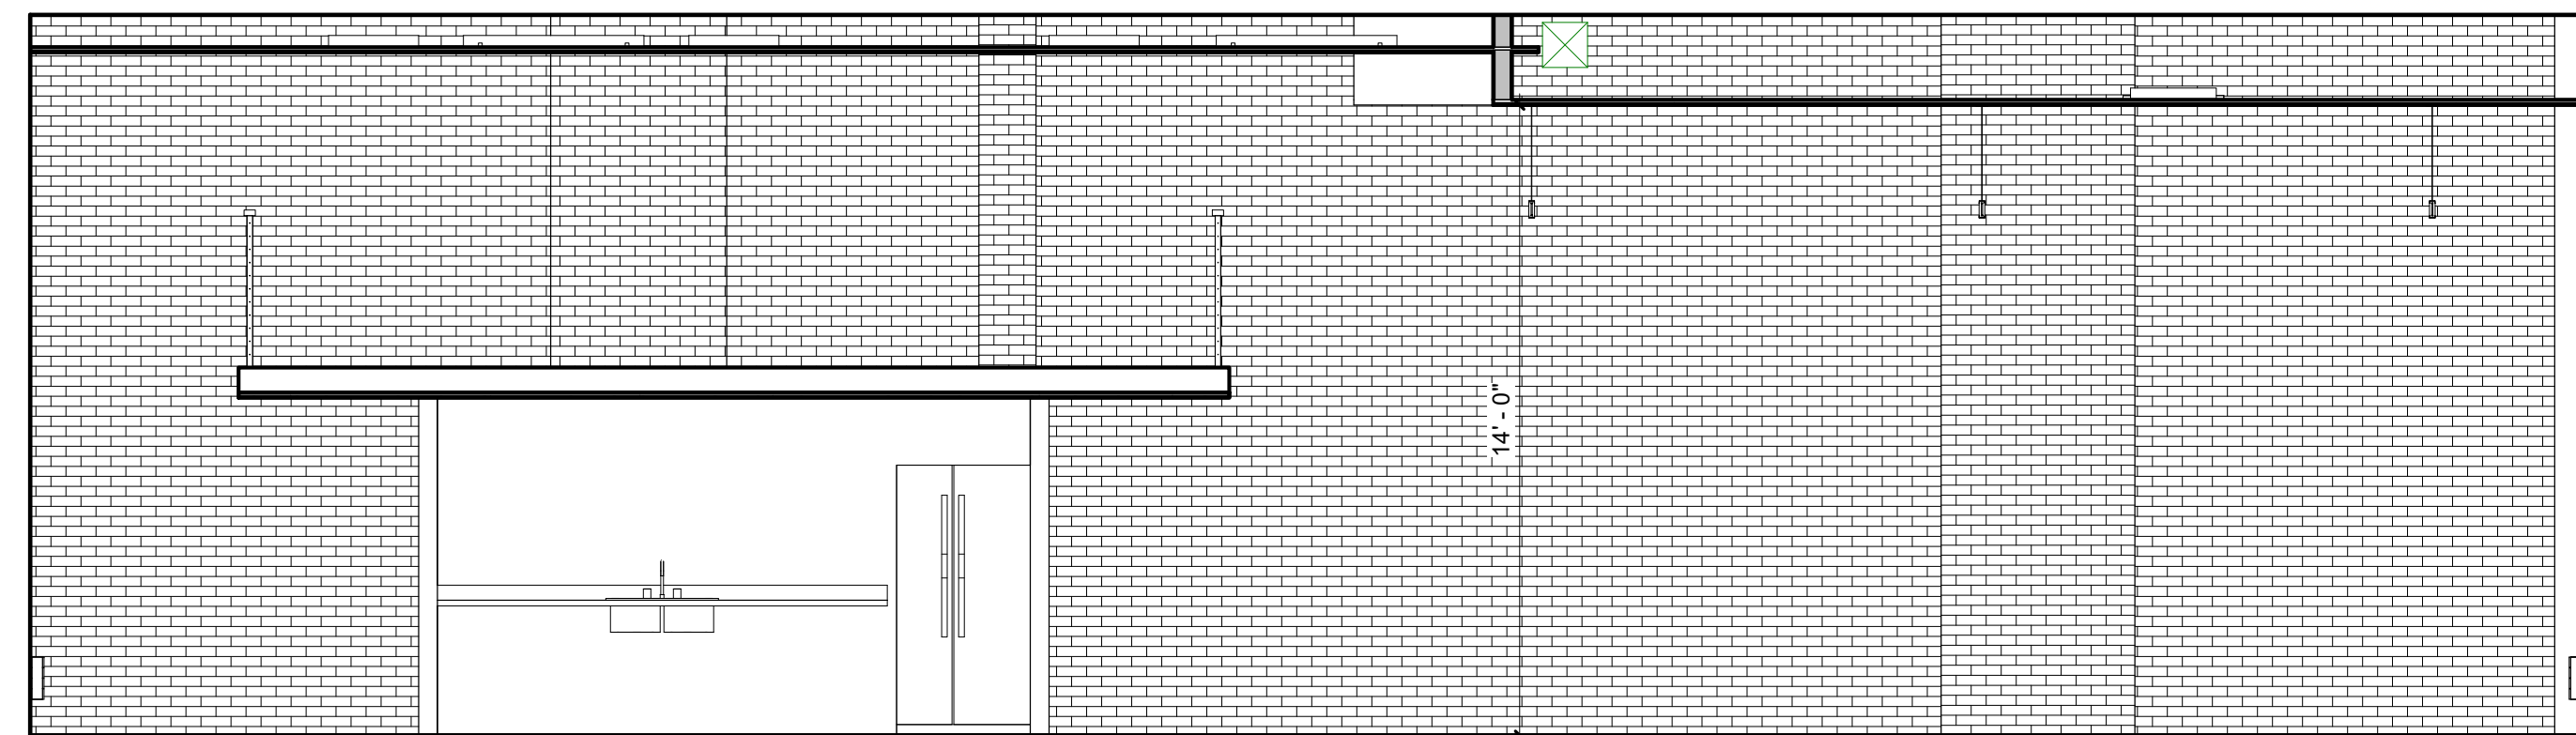


3 THIRD FLOOR 309 NORTH
1/4" = 1'-0"

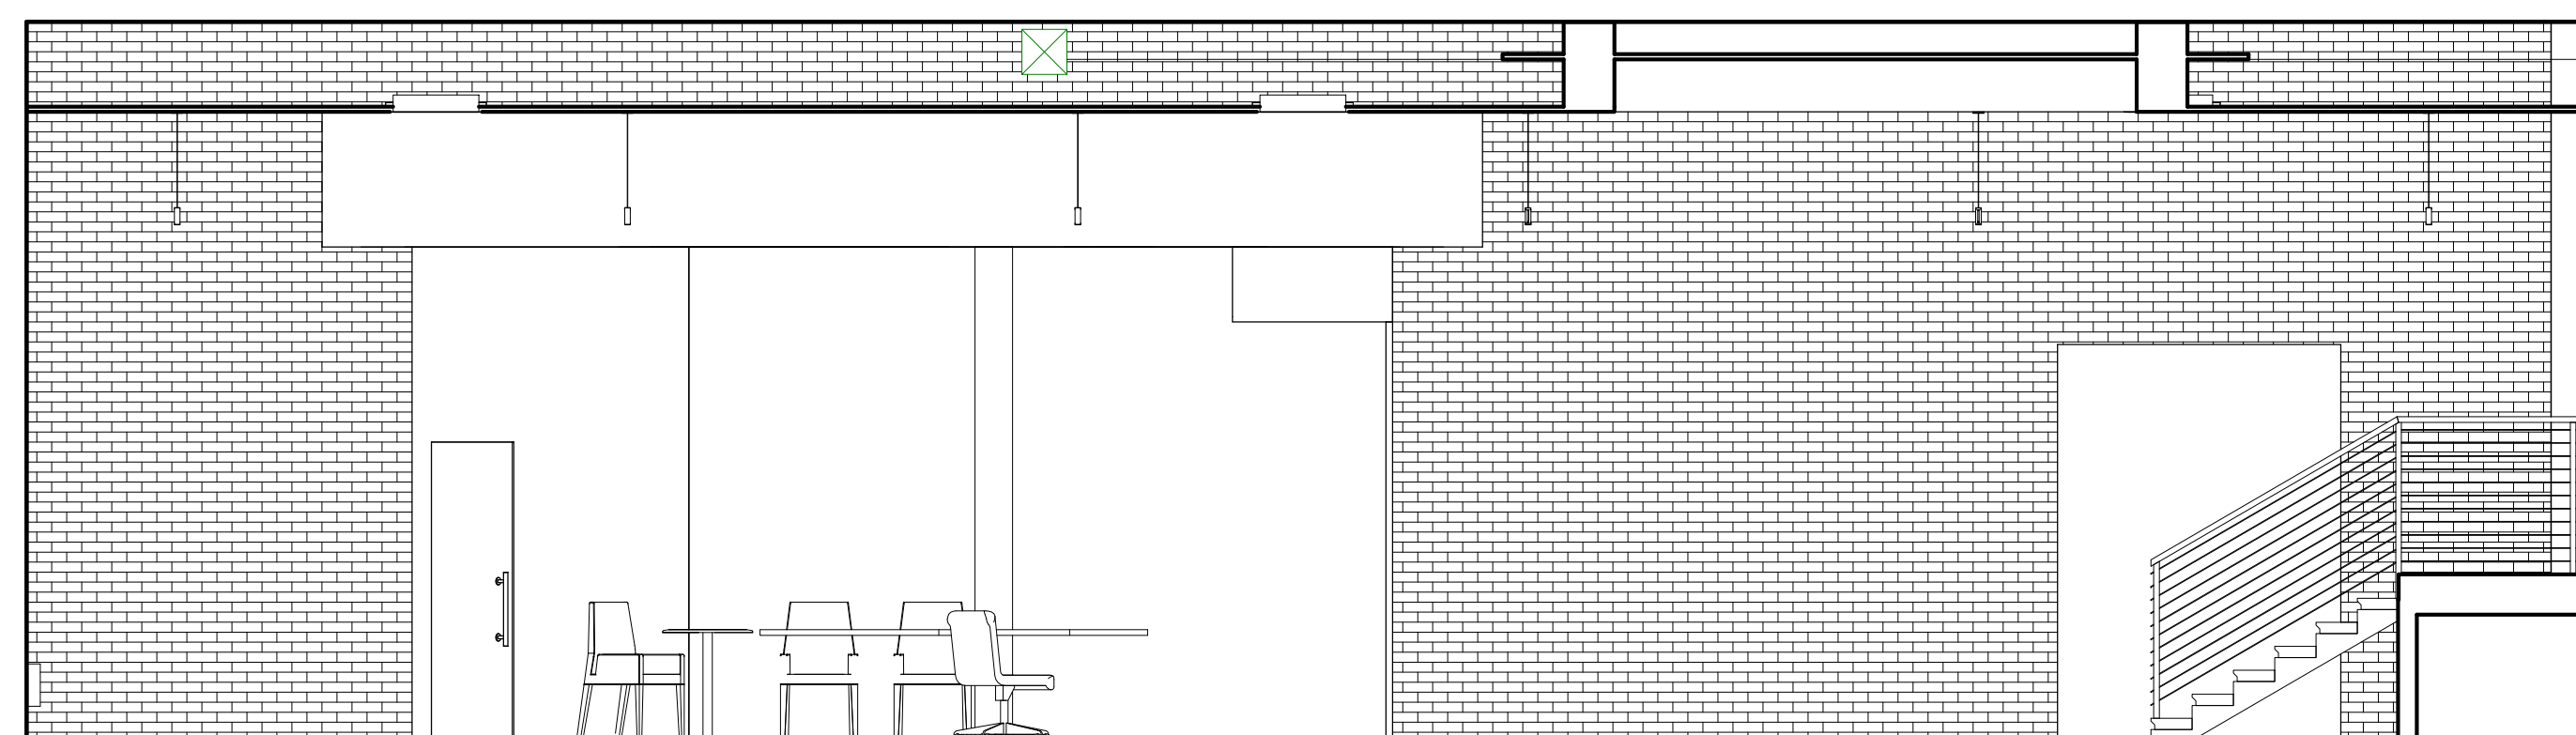

4 3RD FLOOR 308 SOUTH
1/4" = 1'-0"

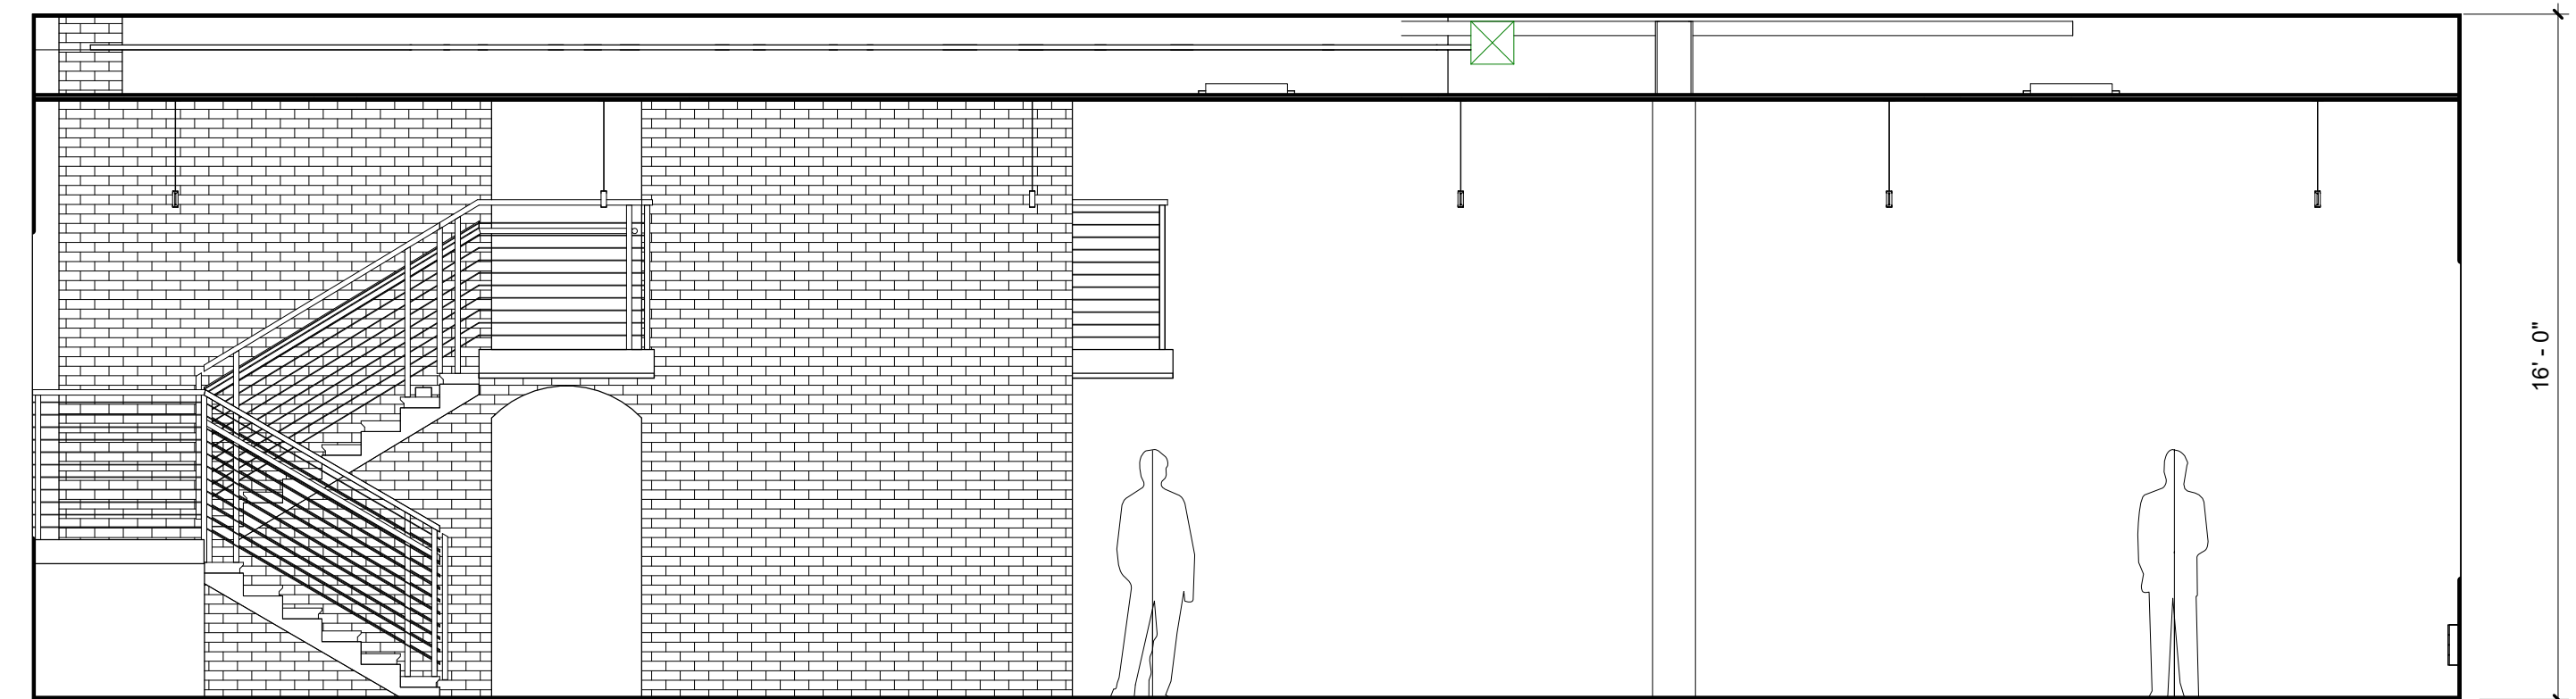

6 3RD FLOOR 308 NORTH
1/4" = 1'-0"

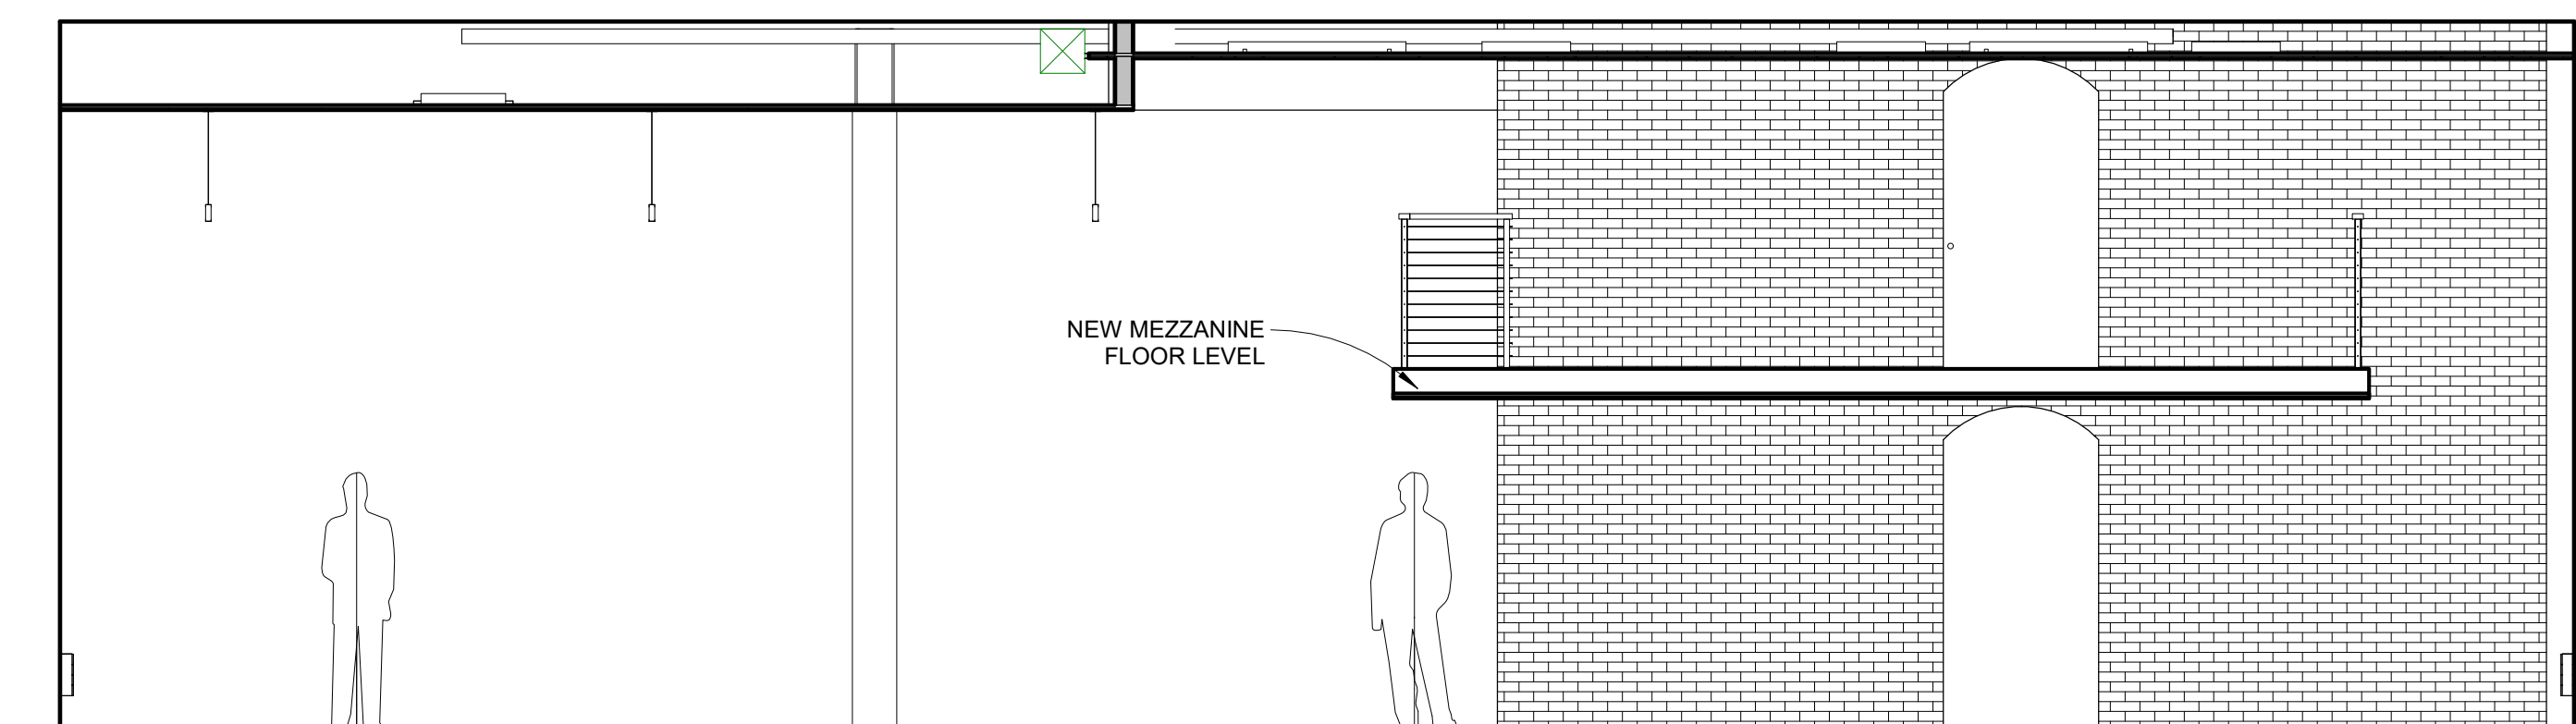

5 3RD FLOOR 309 SOUTH
1/4" = 1'-0"