**ISSUED FOR PERMITTING** ISSUED:


PROJECT No: DRAWN BY: CHECKED BY:


SHEET TITLE: STOREFRONT

PLANS & **ELEVATION** 

A620

HISTORIC PHOTO

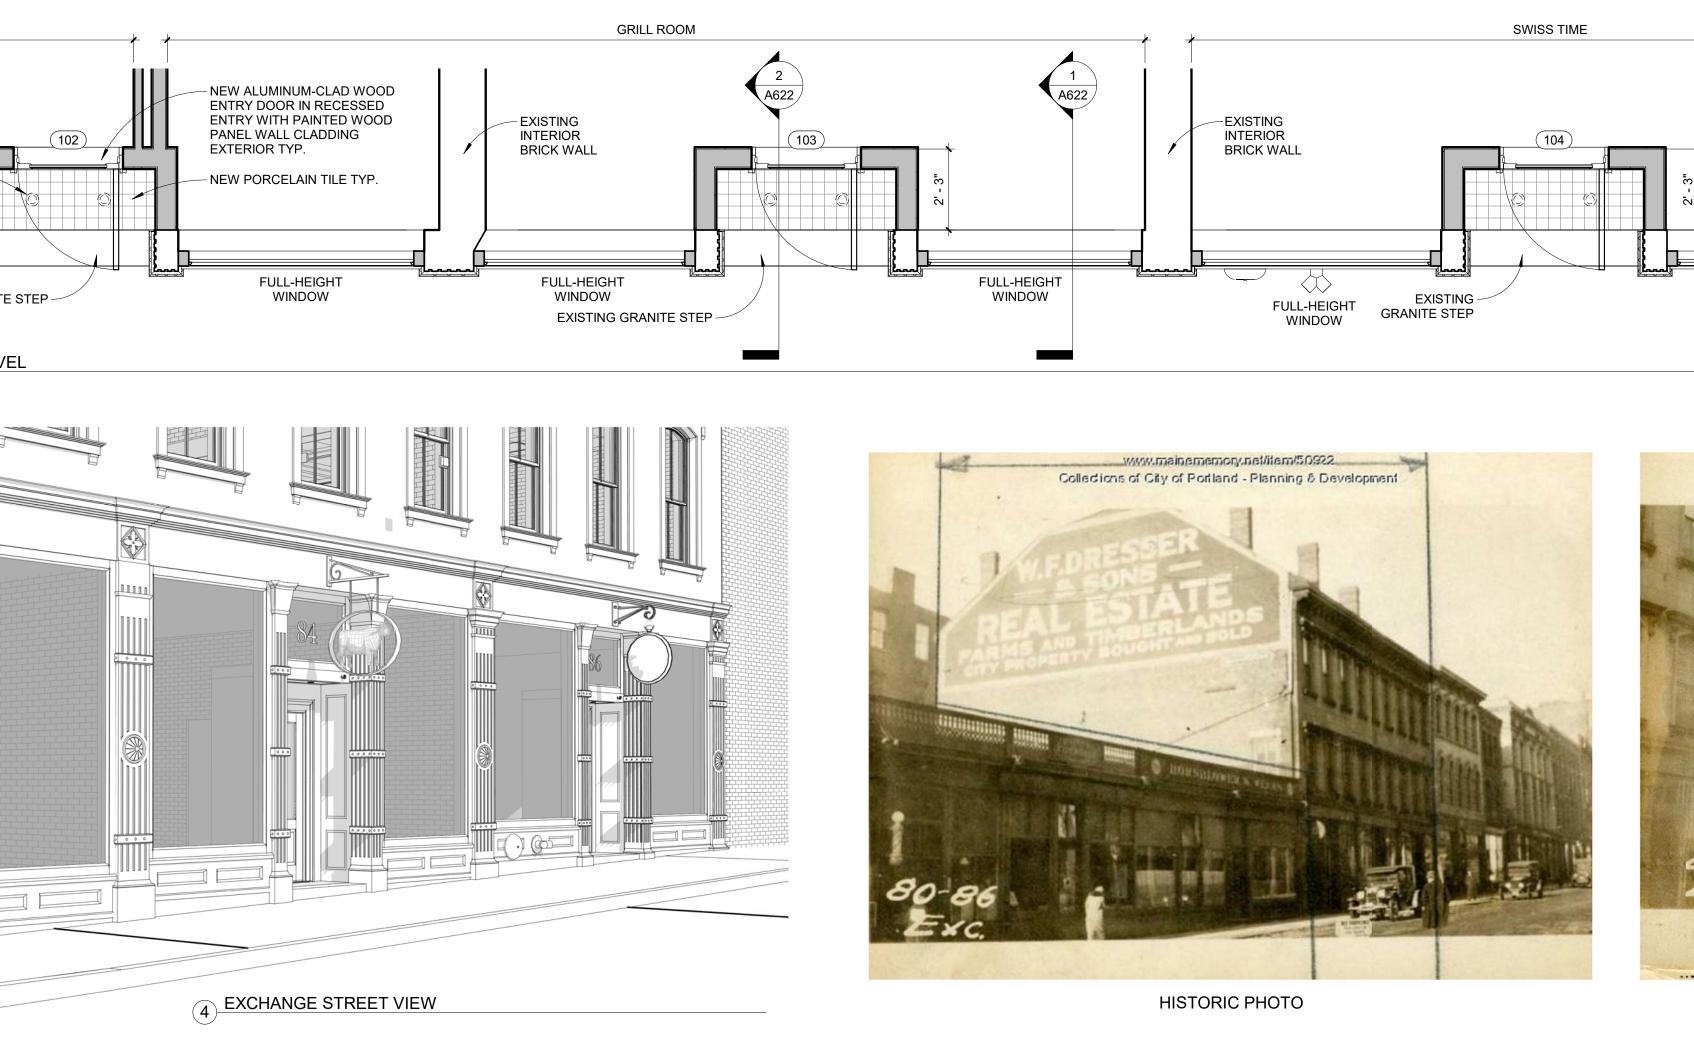

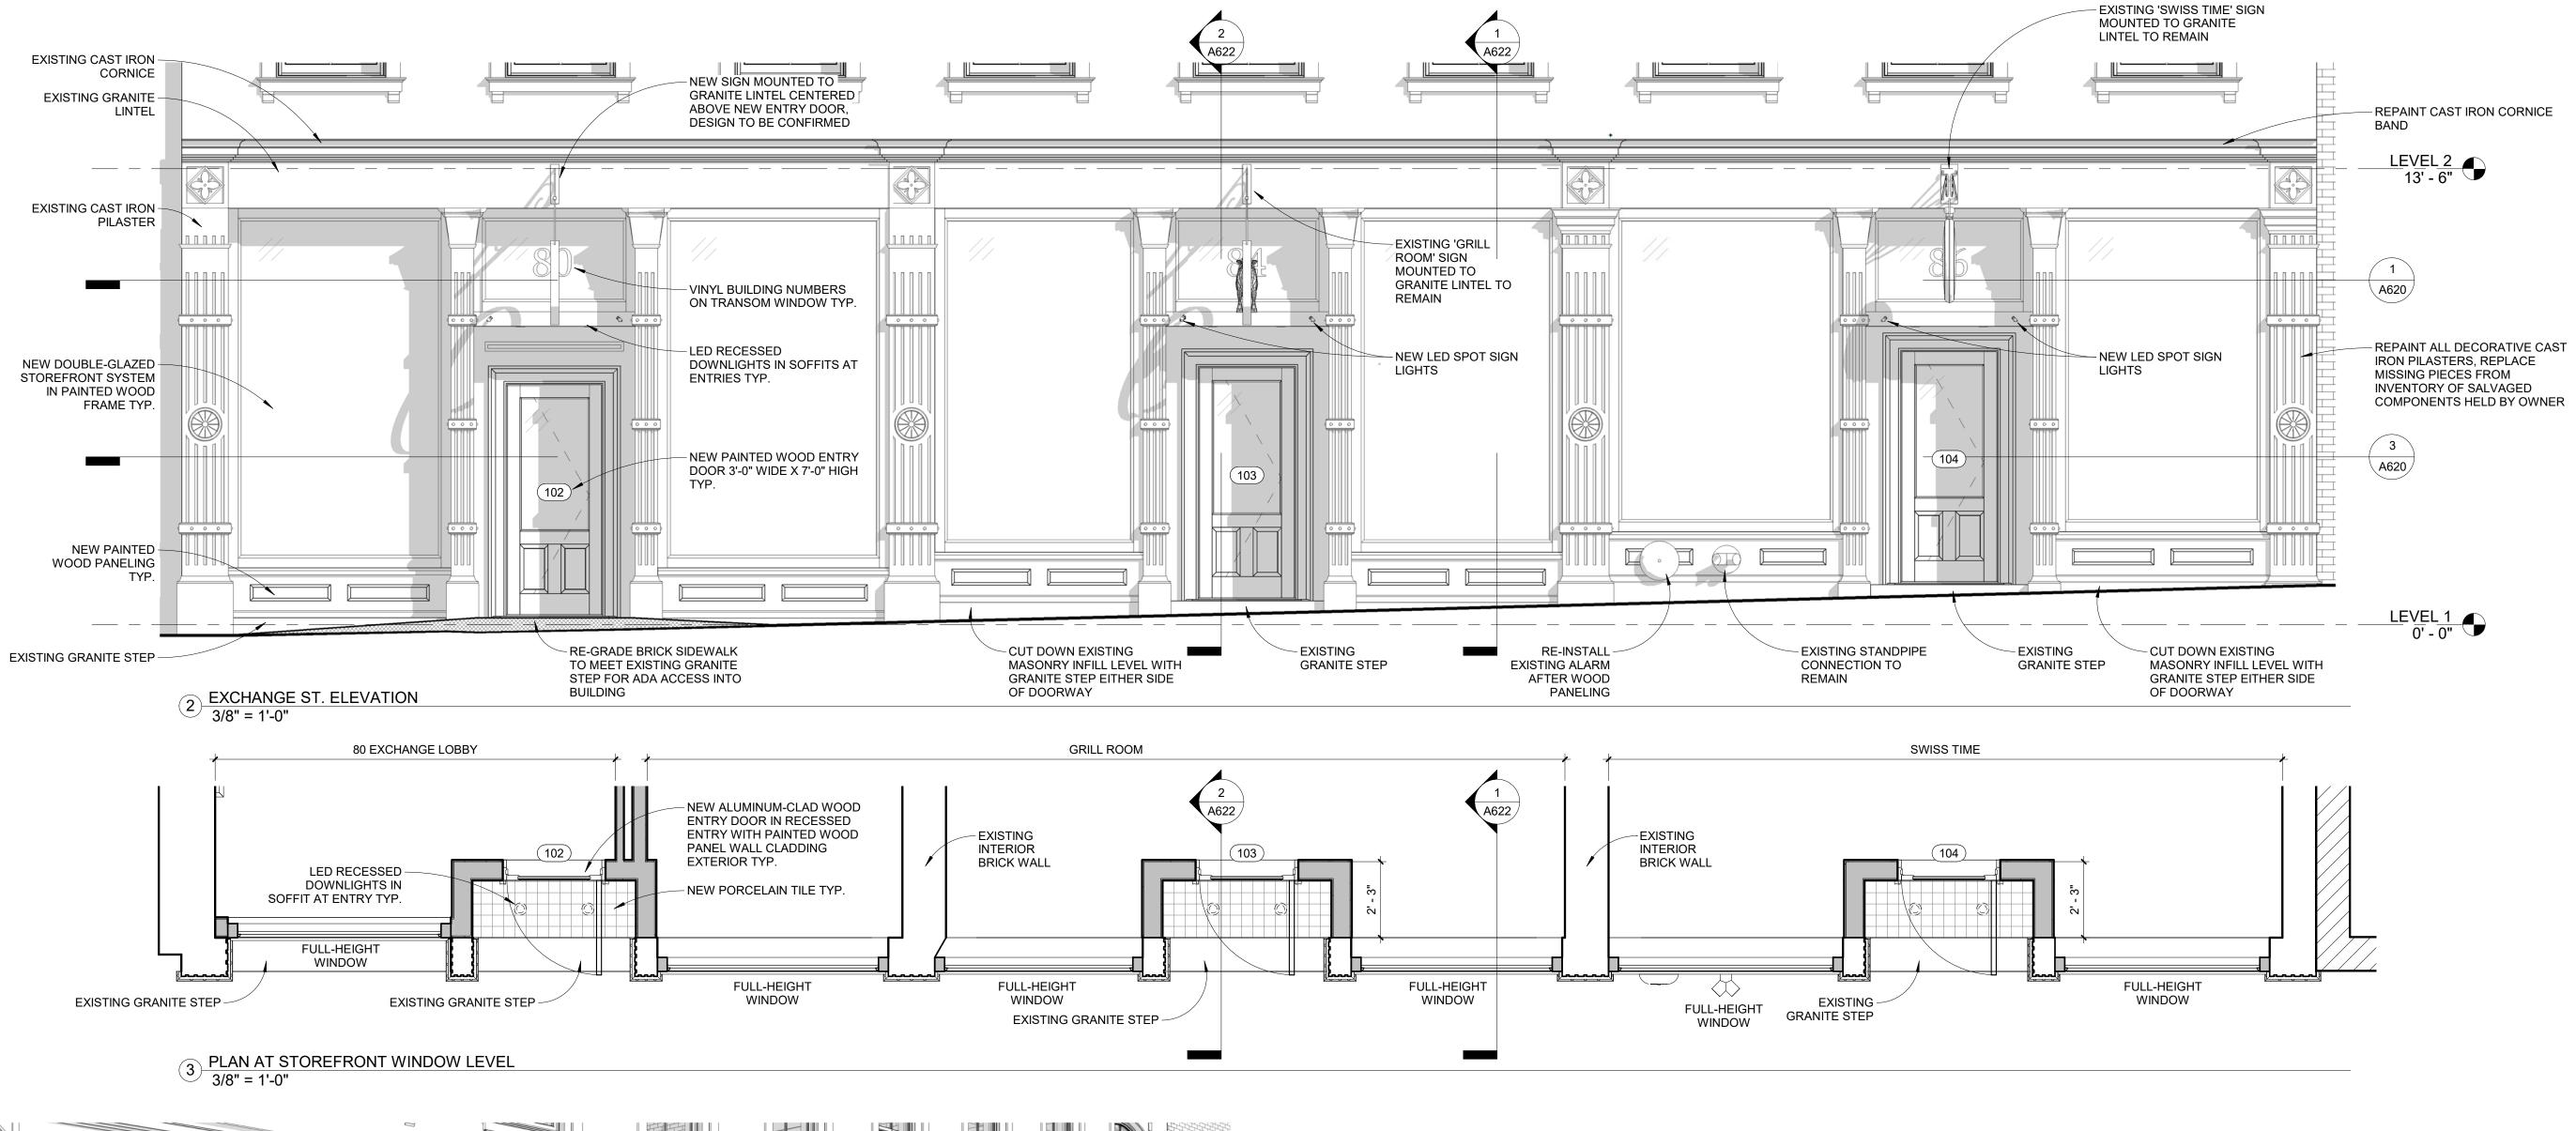

4' - 3 1/8"

**TRANSOM** 

WINDOW

5' - 8"

FULL-HEIGHT

WINDOW

- NEW LED SPOT SIGN

LIGHTS

5' - 6 7/8"

FULL-HEIGHT

WINDOW

4' - 4 3/8"

TRANSOM

WINDOW

5' - 9 1/4"

FULL-HEIGHT

WINDOW

- NEW LED SPOT SIGN

LIGHTS

6' - 4 1/4"

**FULL-HEIGHT** 

WINDOW

CONTINUOUS 1-HOUR FIRE-

RATED WALL BETWEEN

6' - 3 1/8"

FULL-HEIGHT WINDOW

STAIRWAY AND RESTAURANT

4' - 3 1/8"

TRANSOM

WINDOW

6' - 0 1/4"

FULL-HEIGHT

WINDOW

1 PLAN AT TRANSOM WINDOW LEVEL 3/8" = 1'-0"