

**80 EXCHANGE STREET**  
**PORTLAND, MAINE**  
 OFFICE RENOVATION




CONSULTANTS:

REVISIONS:





No.	Name	Date

**ISSUED FOR PERMITTING**

ISSUED: 11/01/17  
 PROJECT No: 1714  
 DRAWN BY: RIP  
 CHECKED BY:  
 SHEET TITLE:  
**STOREFRONT SECTION DETAILS**

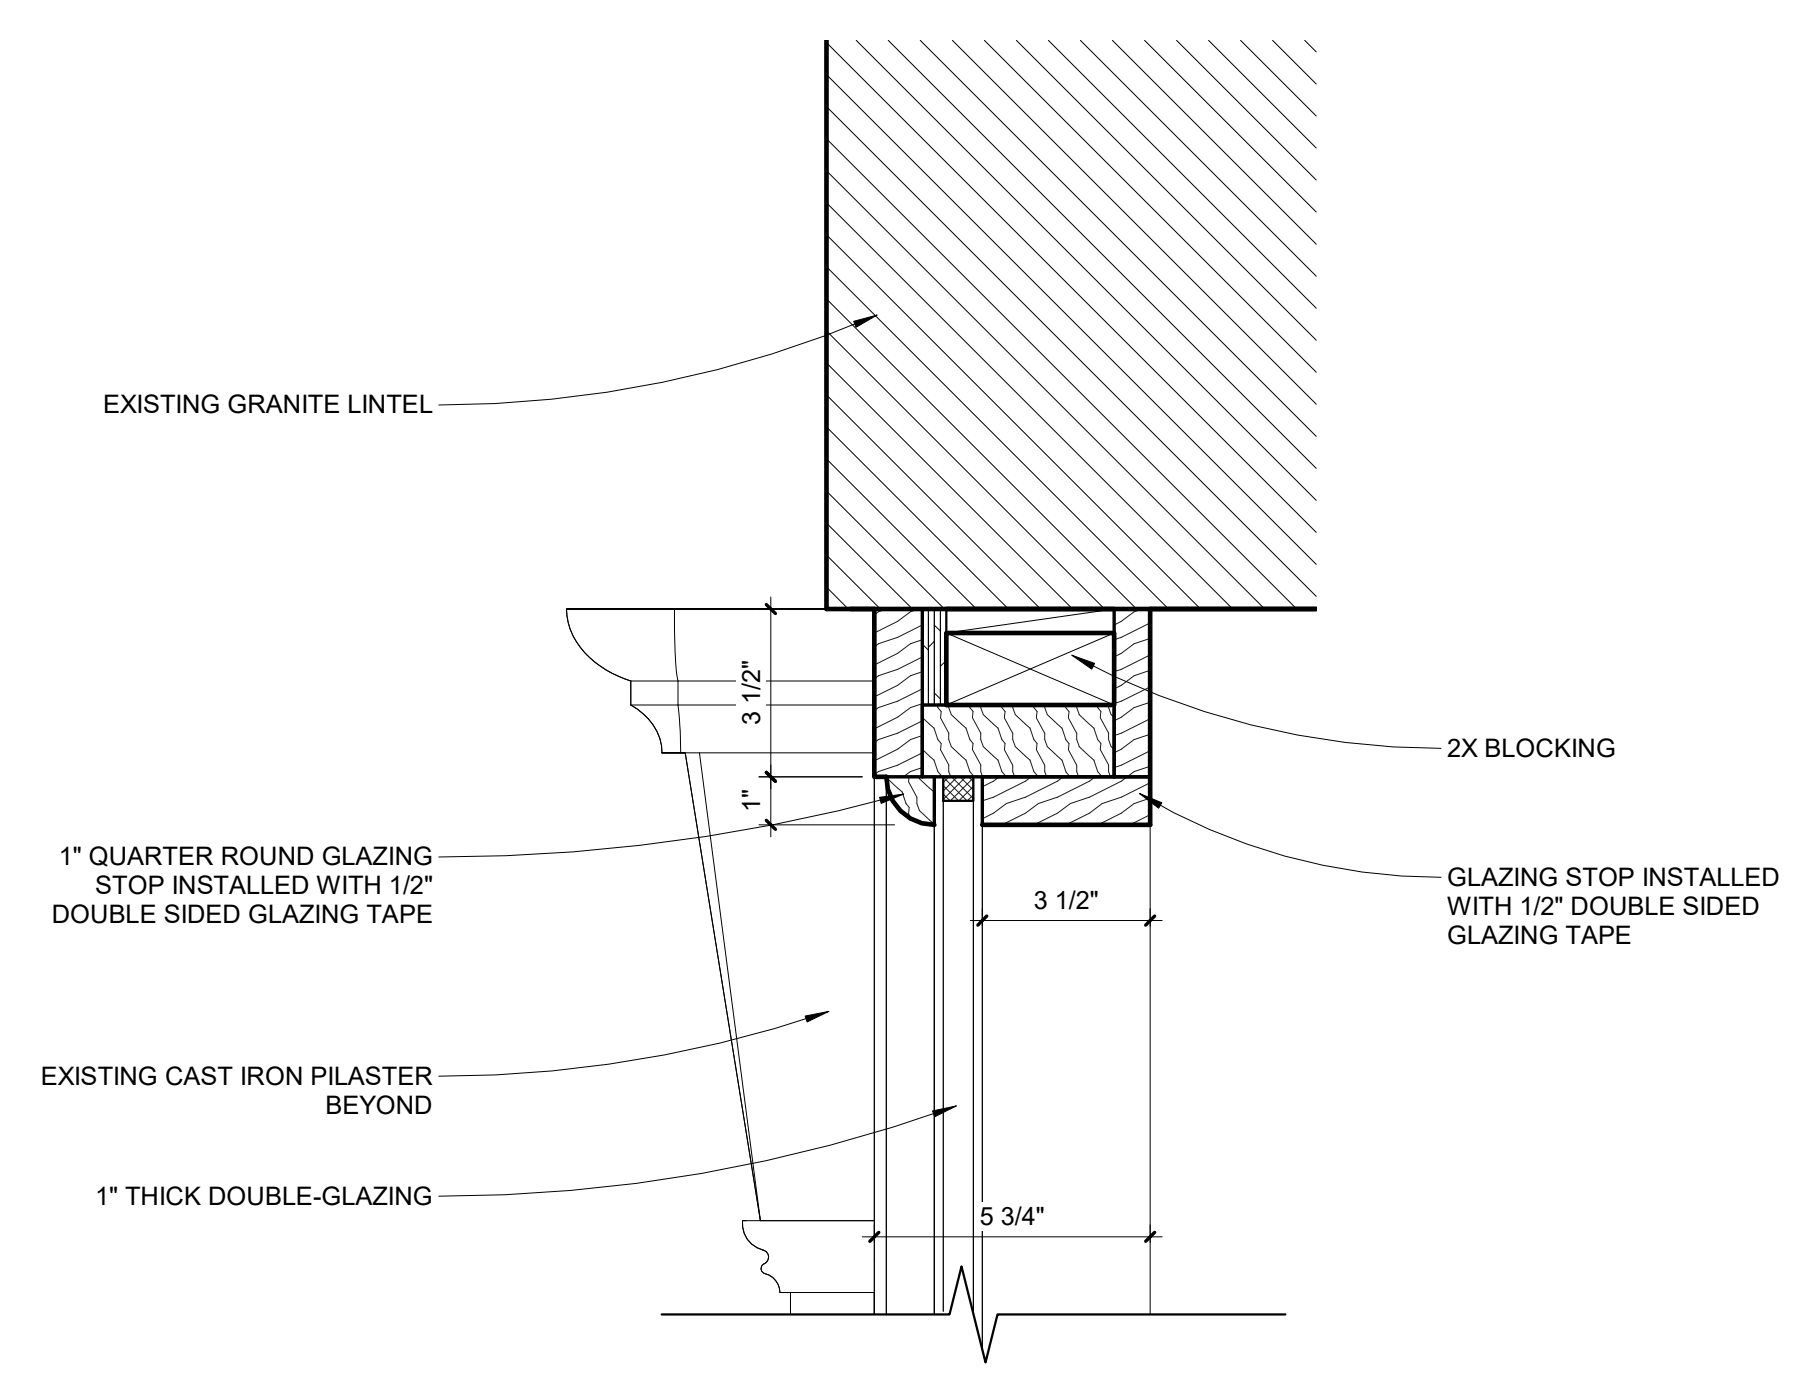

① CUSTOM WOOD STOREFRONT AND PANEL SECTION  
 3" = 1'-0"

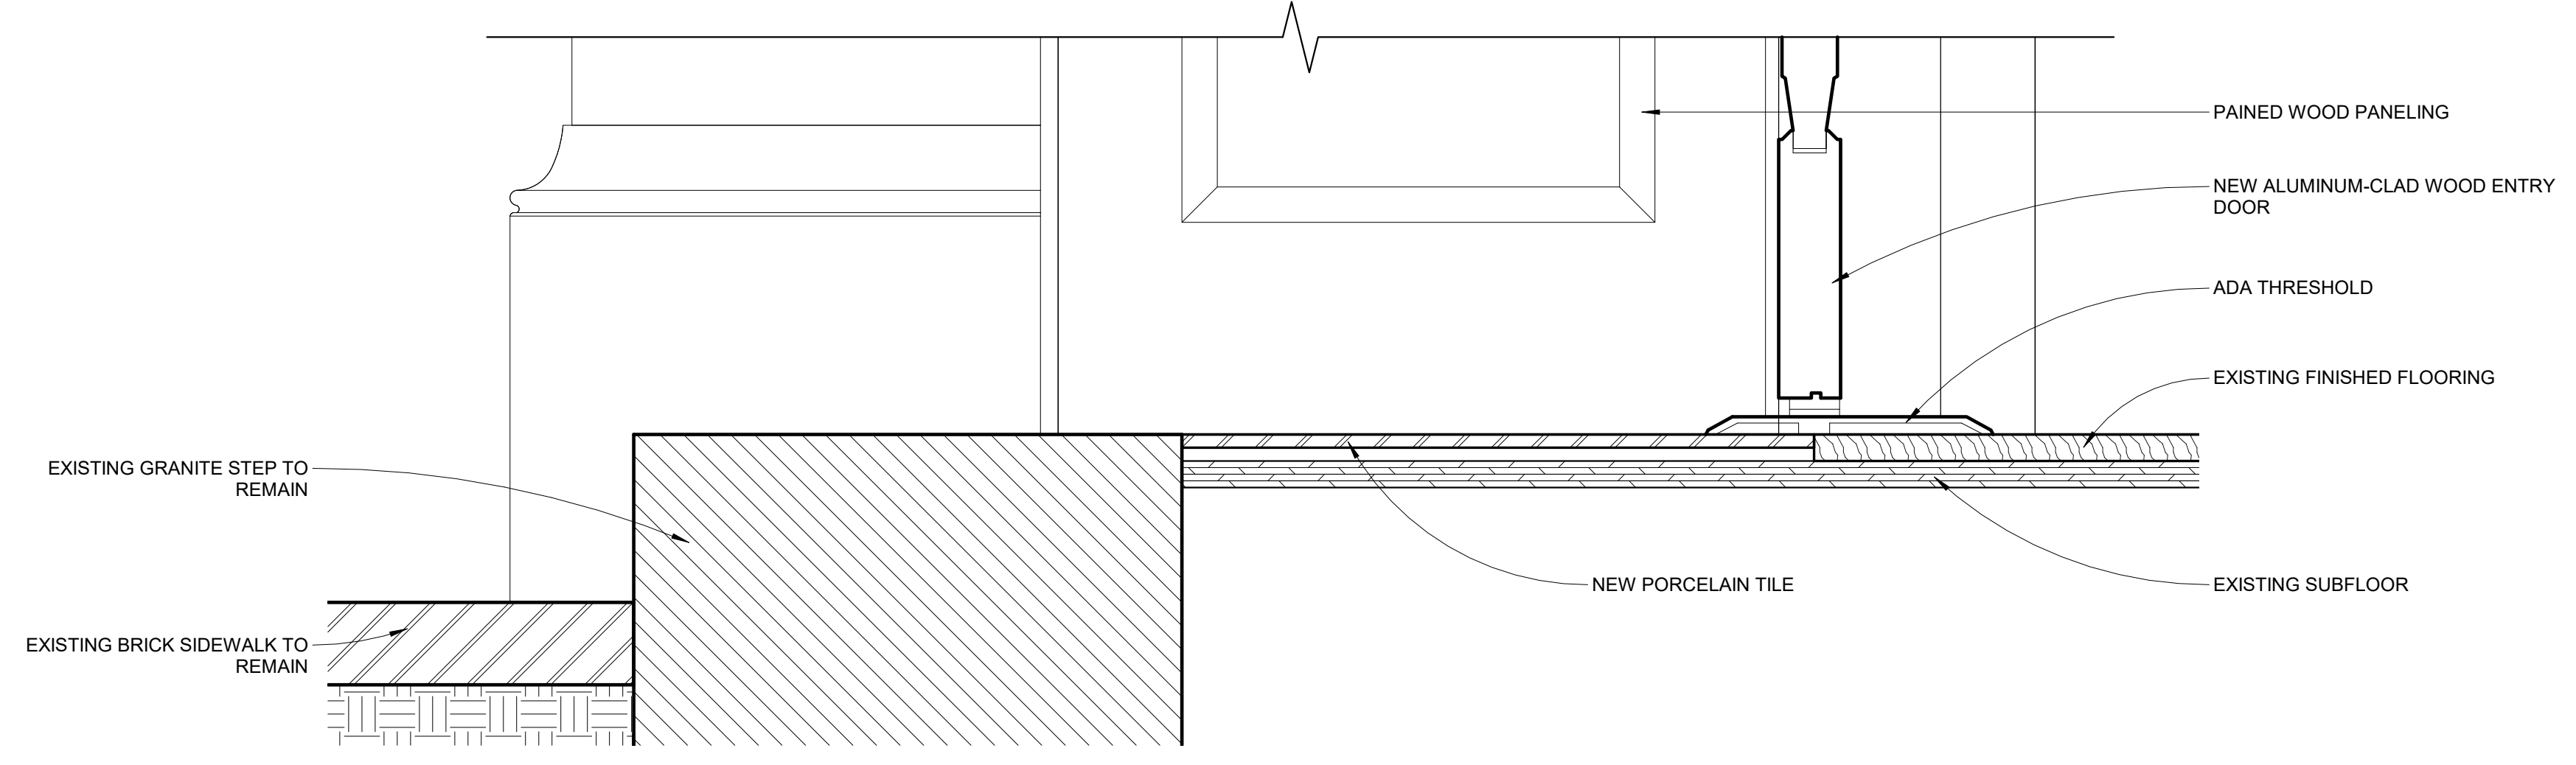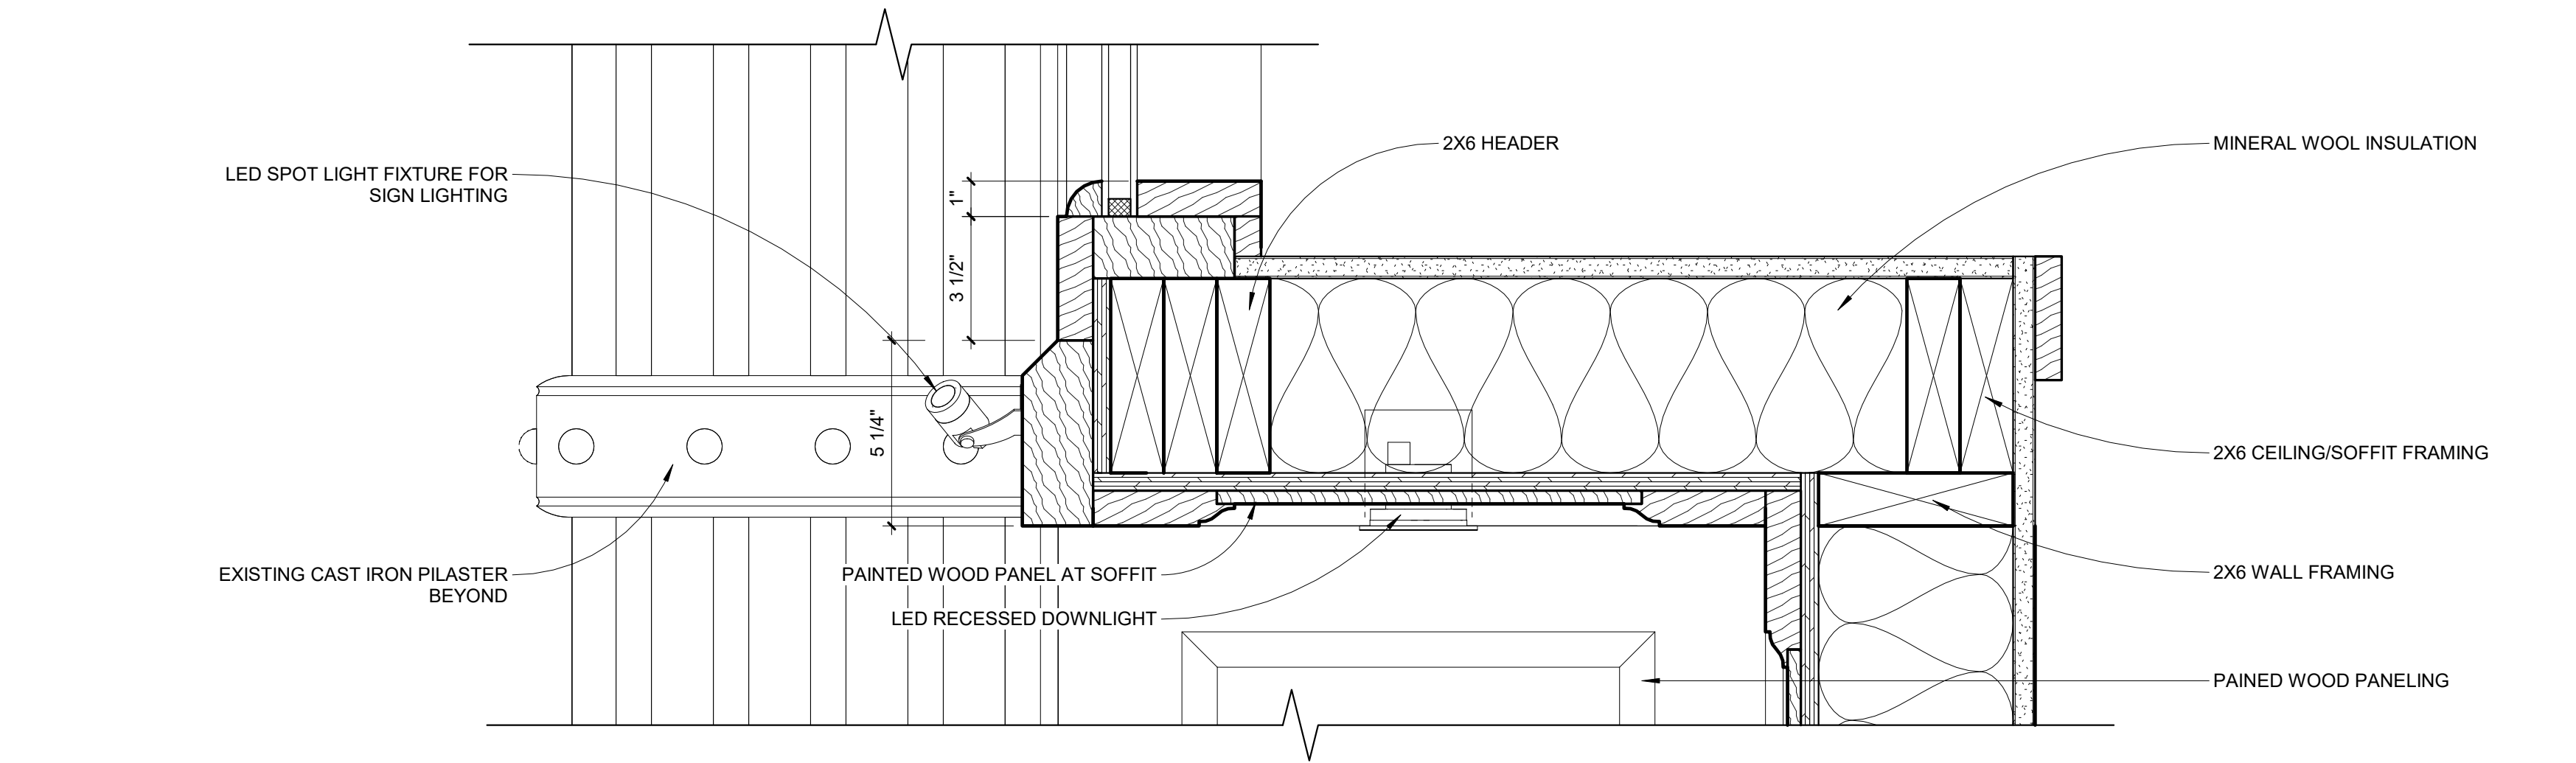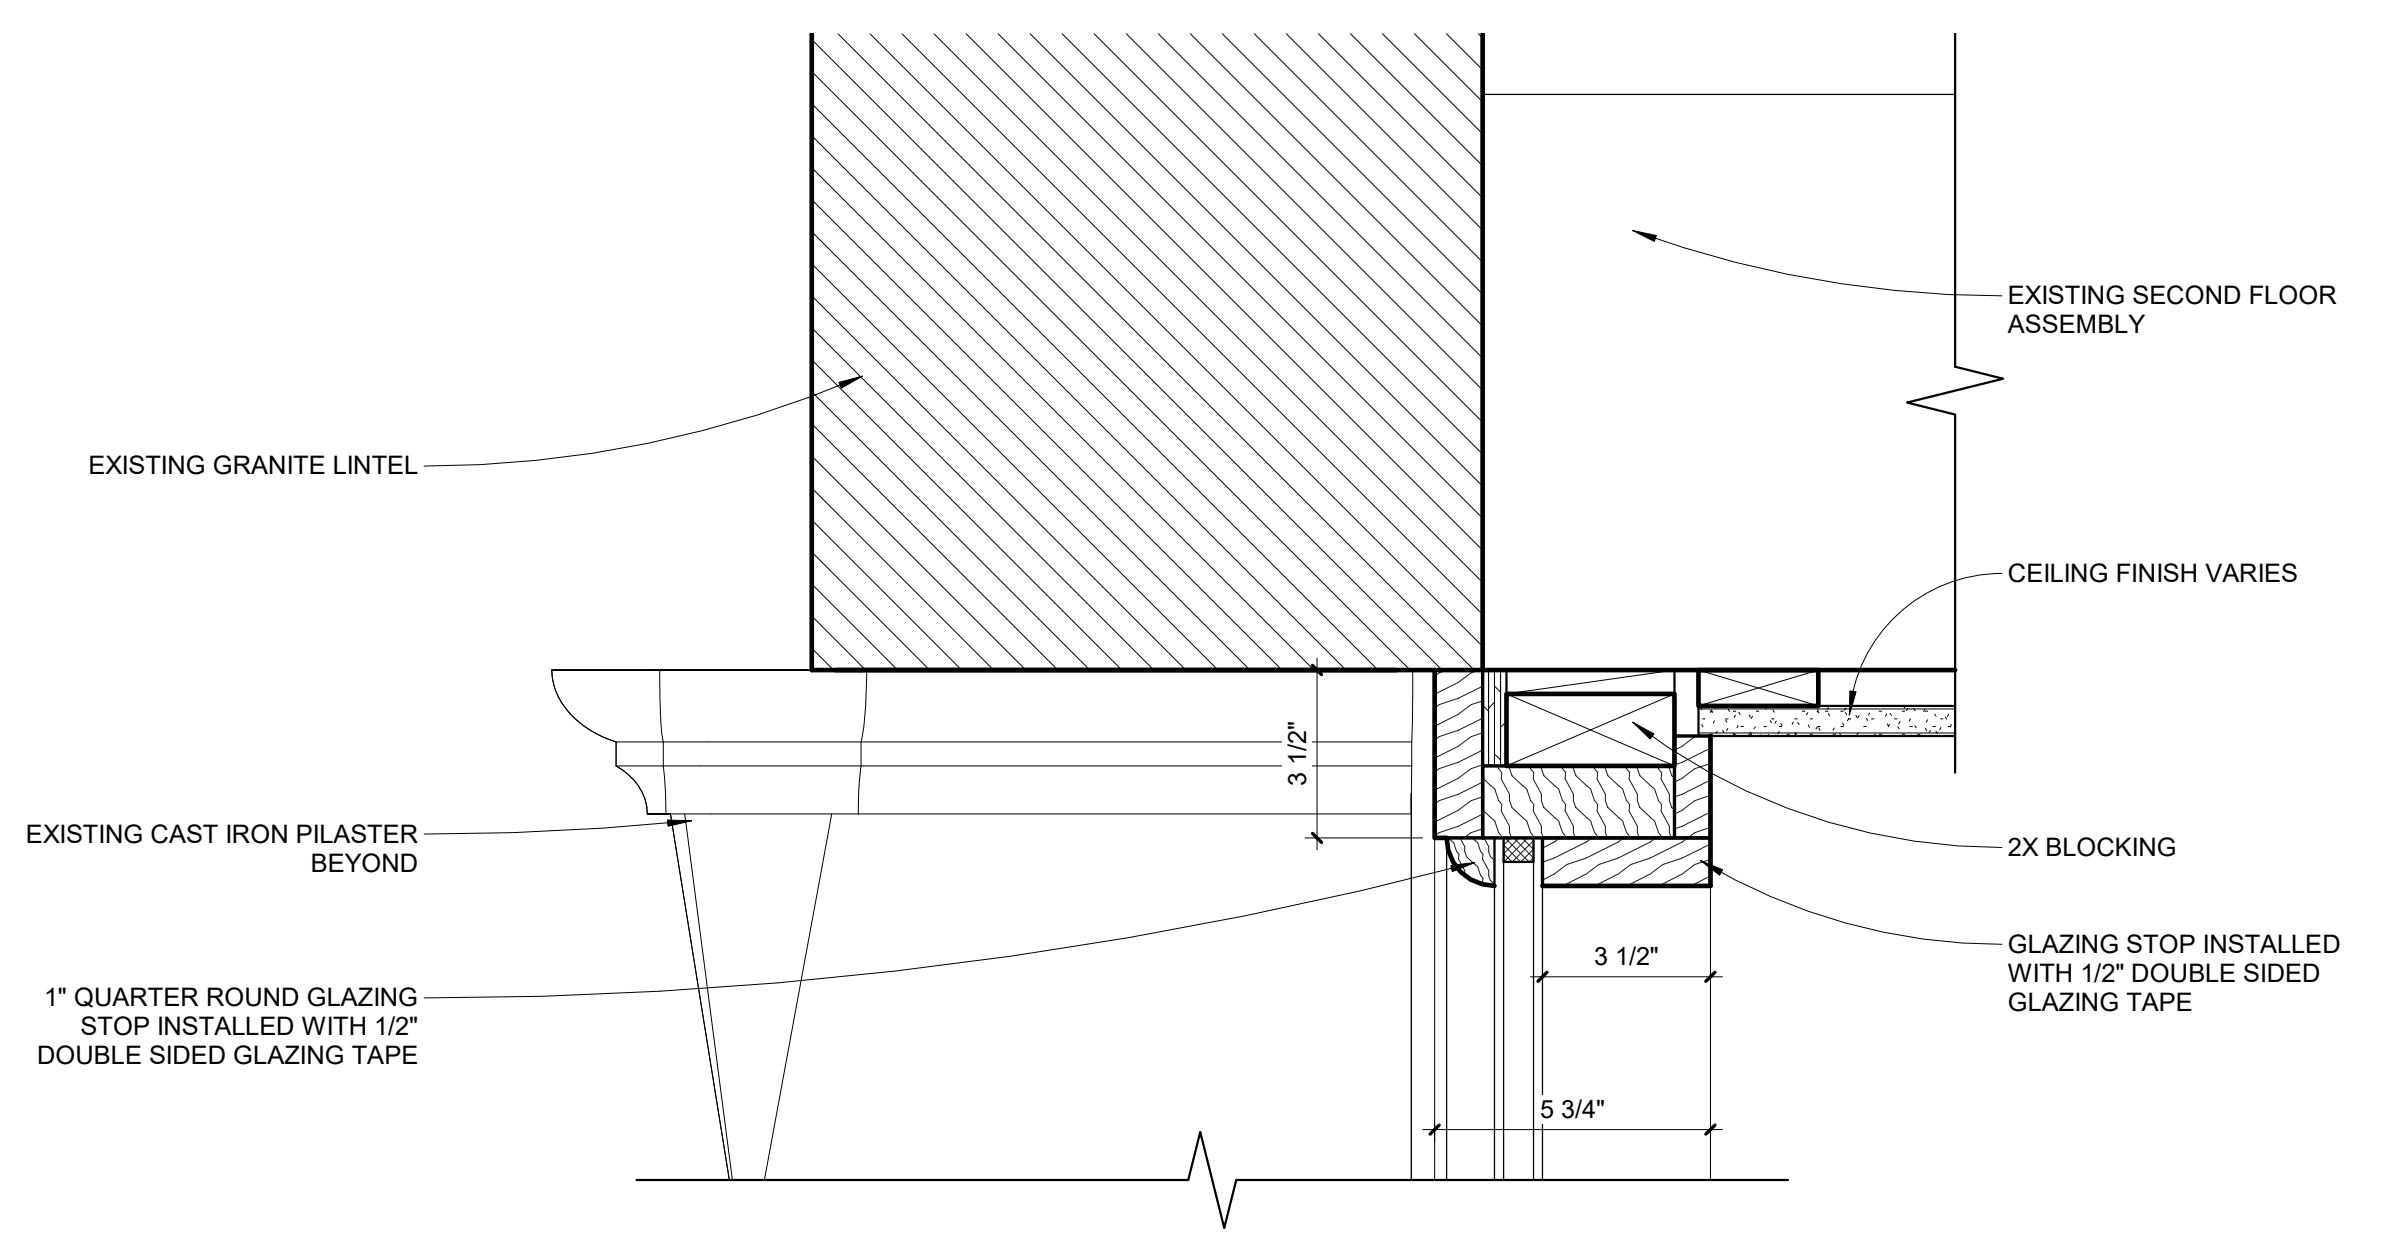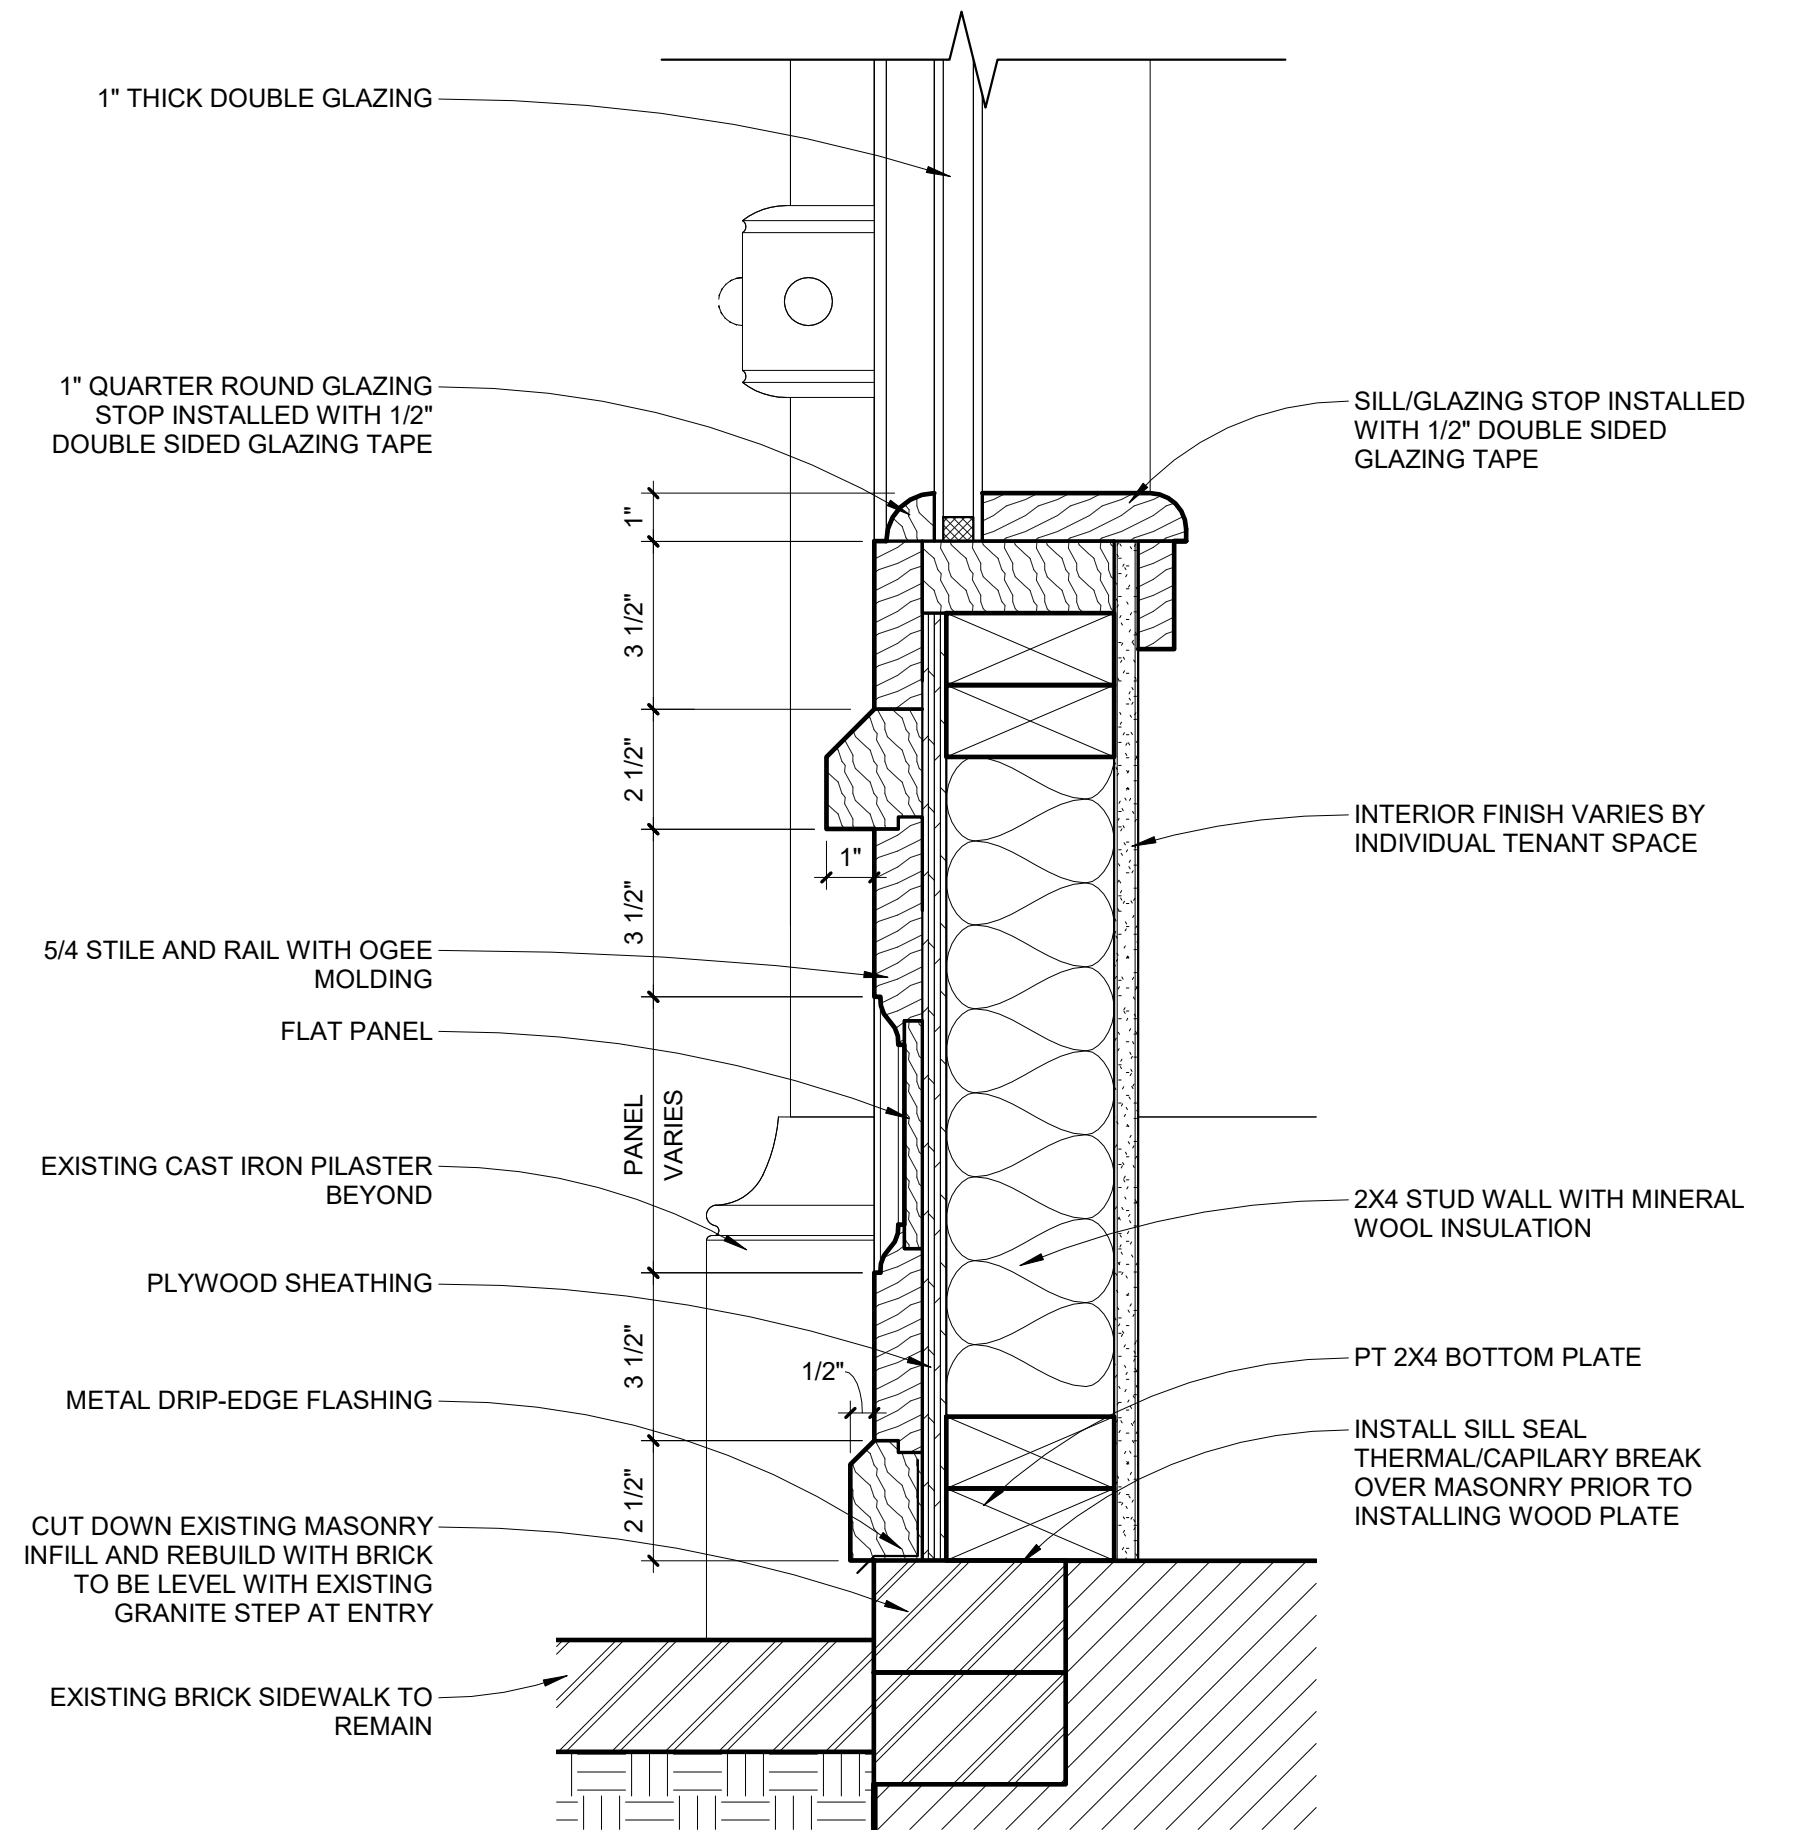

② SECTION AT TRANSOM WINDOW AND ENTRY DOOR  
 3" = 1'-0"