



architect

CONSULTANTS:

 REVISIONS:

 No.
 Name
 Date

 1
 REV 1
 1/5/18


ISSUED FOR PERMITTING

ISSUED: 11/01/17
PROJECT No: 1714
DRAWN BY: 16

DRAWN BY:
CHECKED BY:
SHEET TITLE:

EET TITLE: BUILDING SECTION

A301

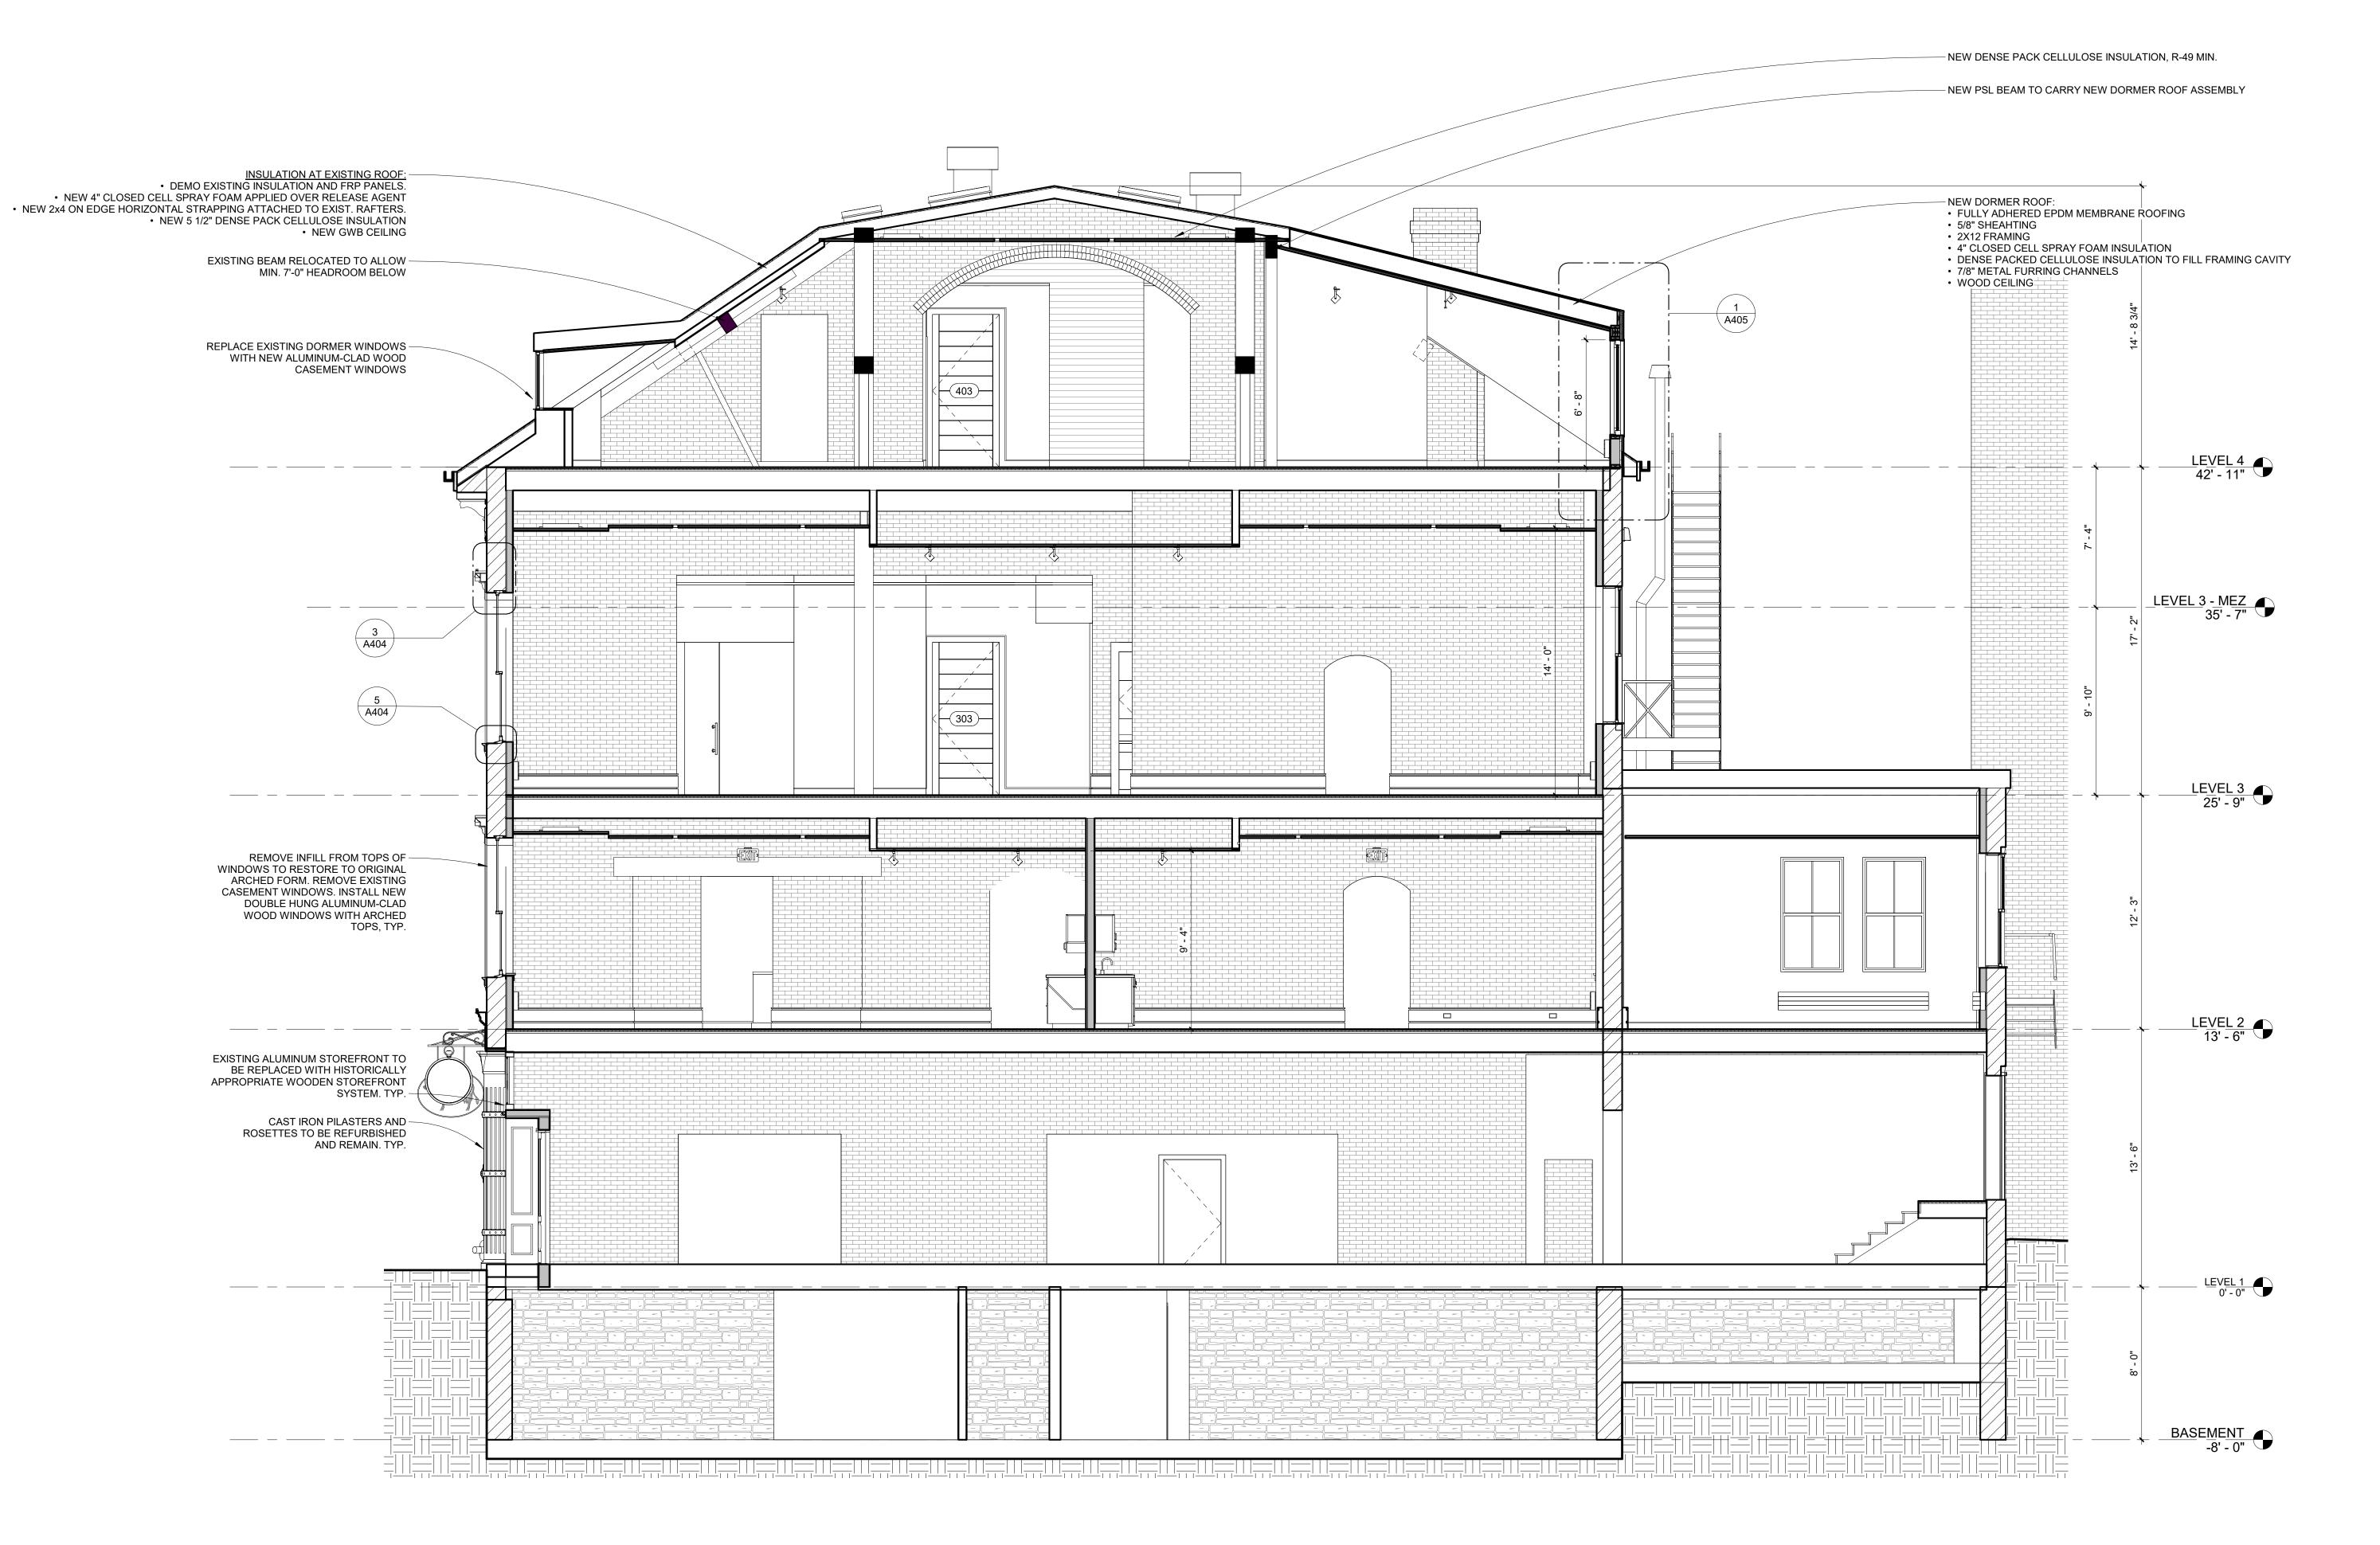

3 BUILDING SECTION 1 1/4" = 1'-0"