




No.	Name	Date
1	REV 1	1/5/18

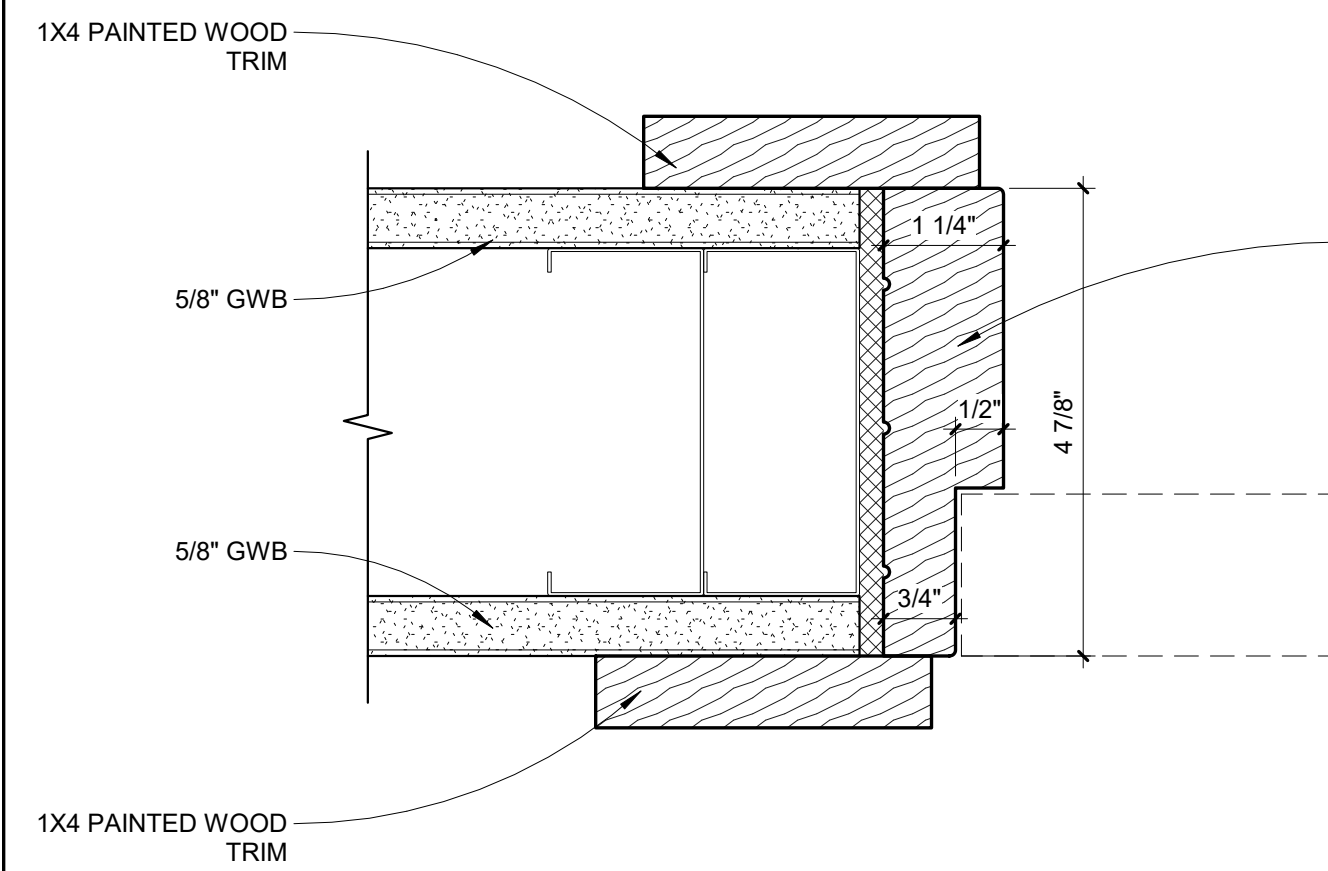


F1A
WOOD FRAME
NON-RATED

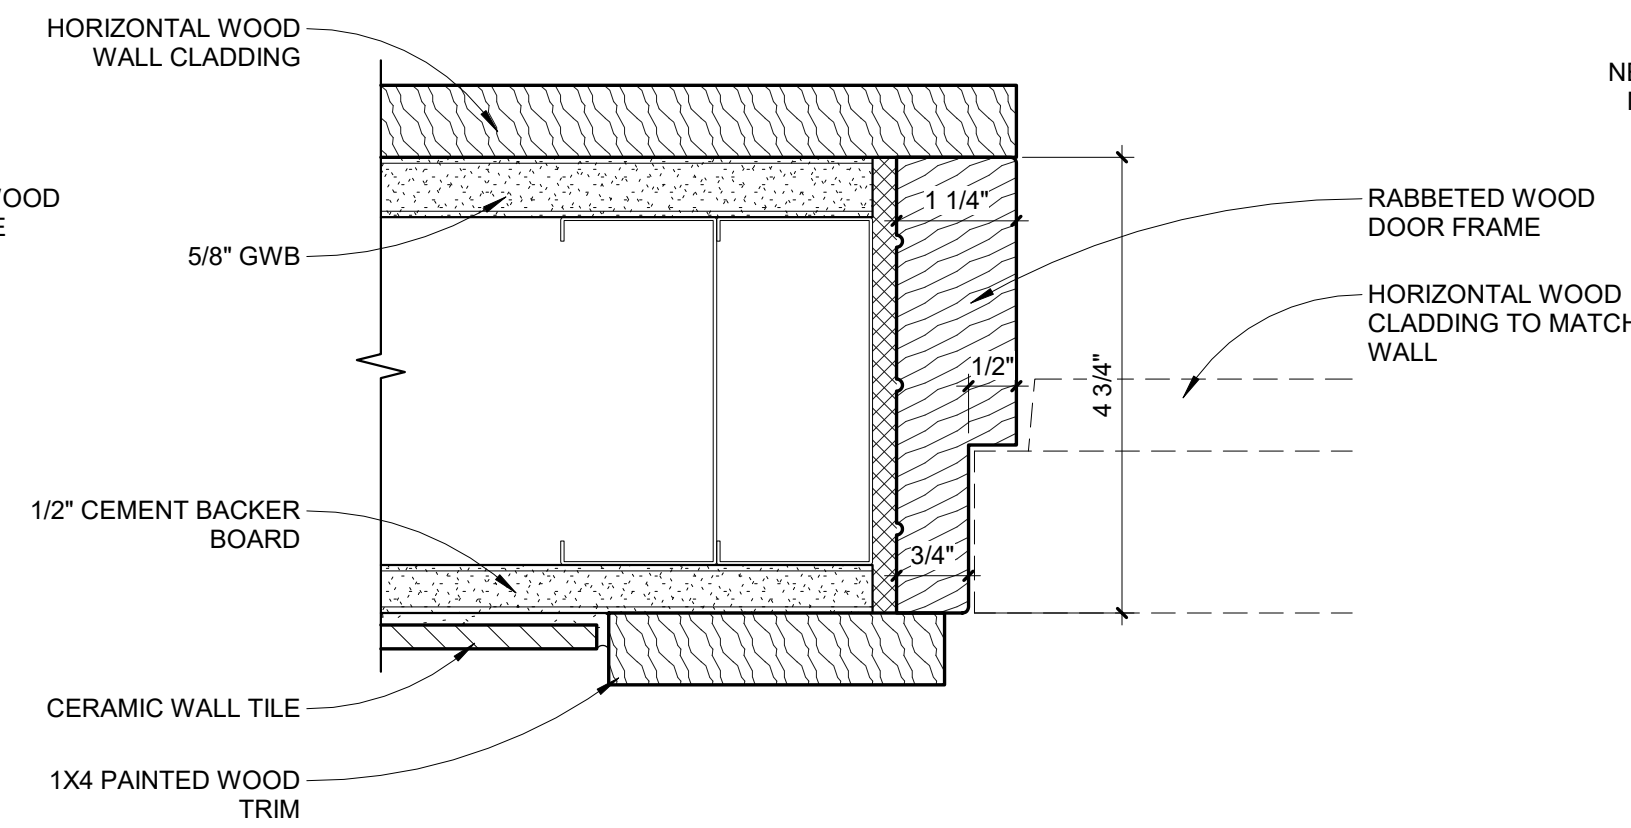


F1B
WOOD FRAME
NON-RATED

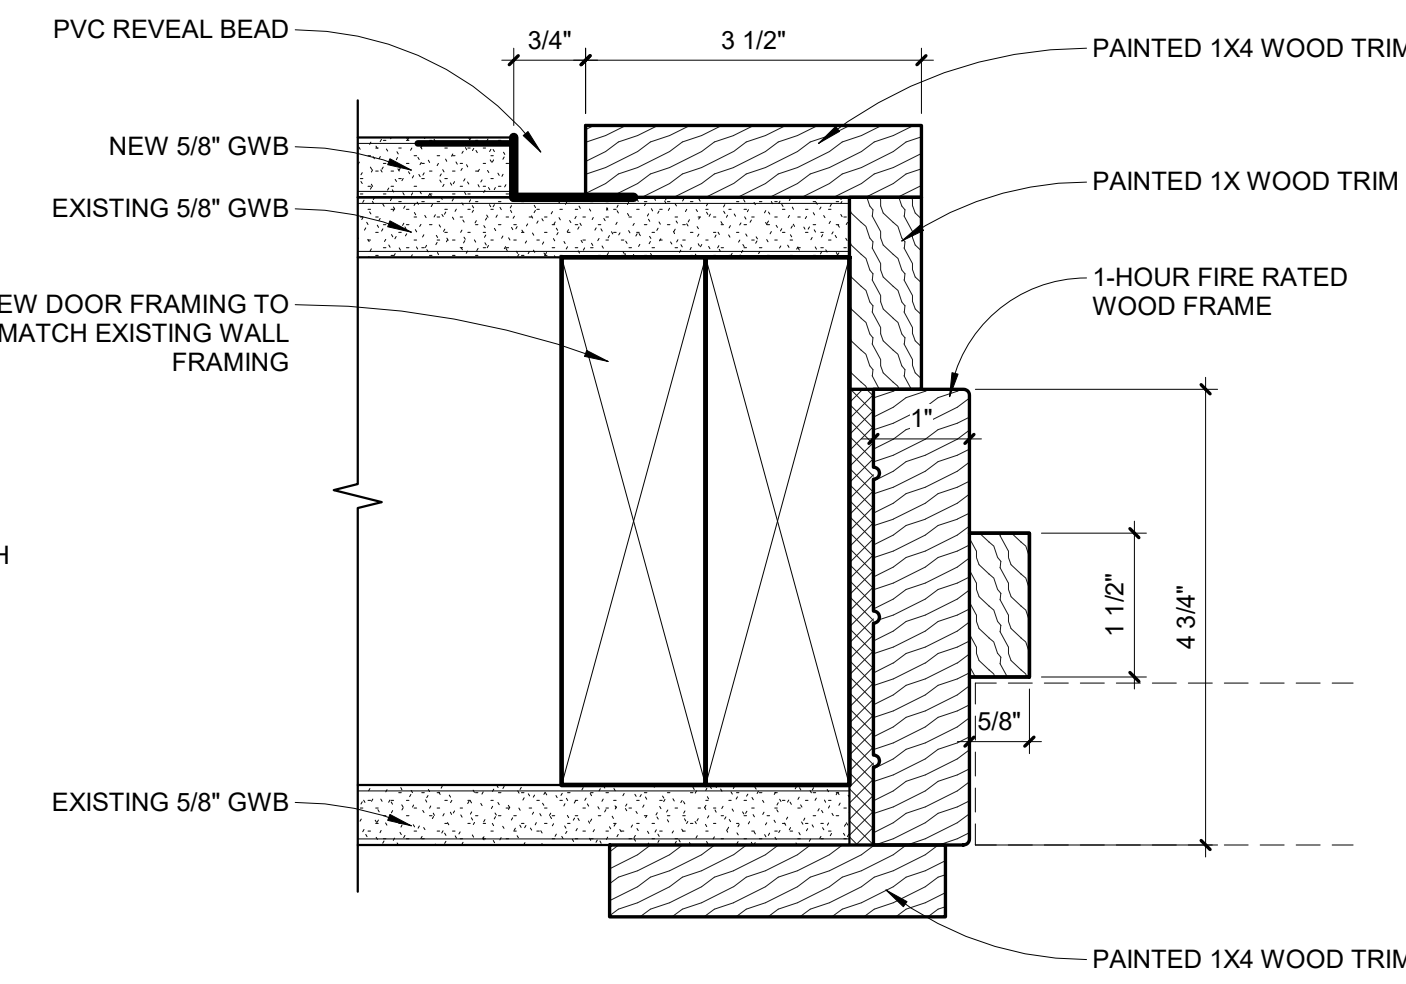


F2A
WOOD FRAME
1-HOUR RATED

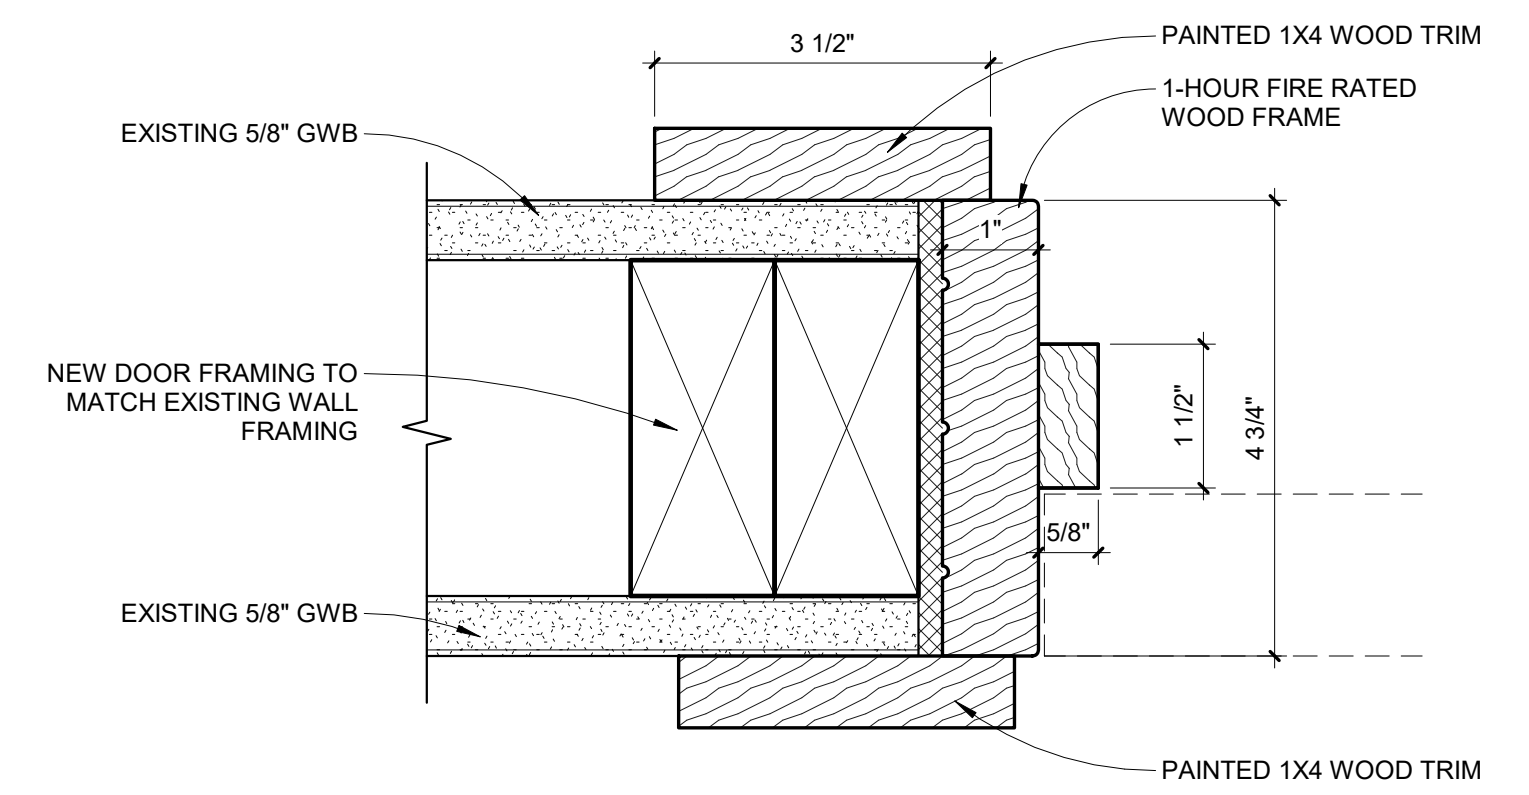


F2B
WOOD FRAME
1-HOUR RATED

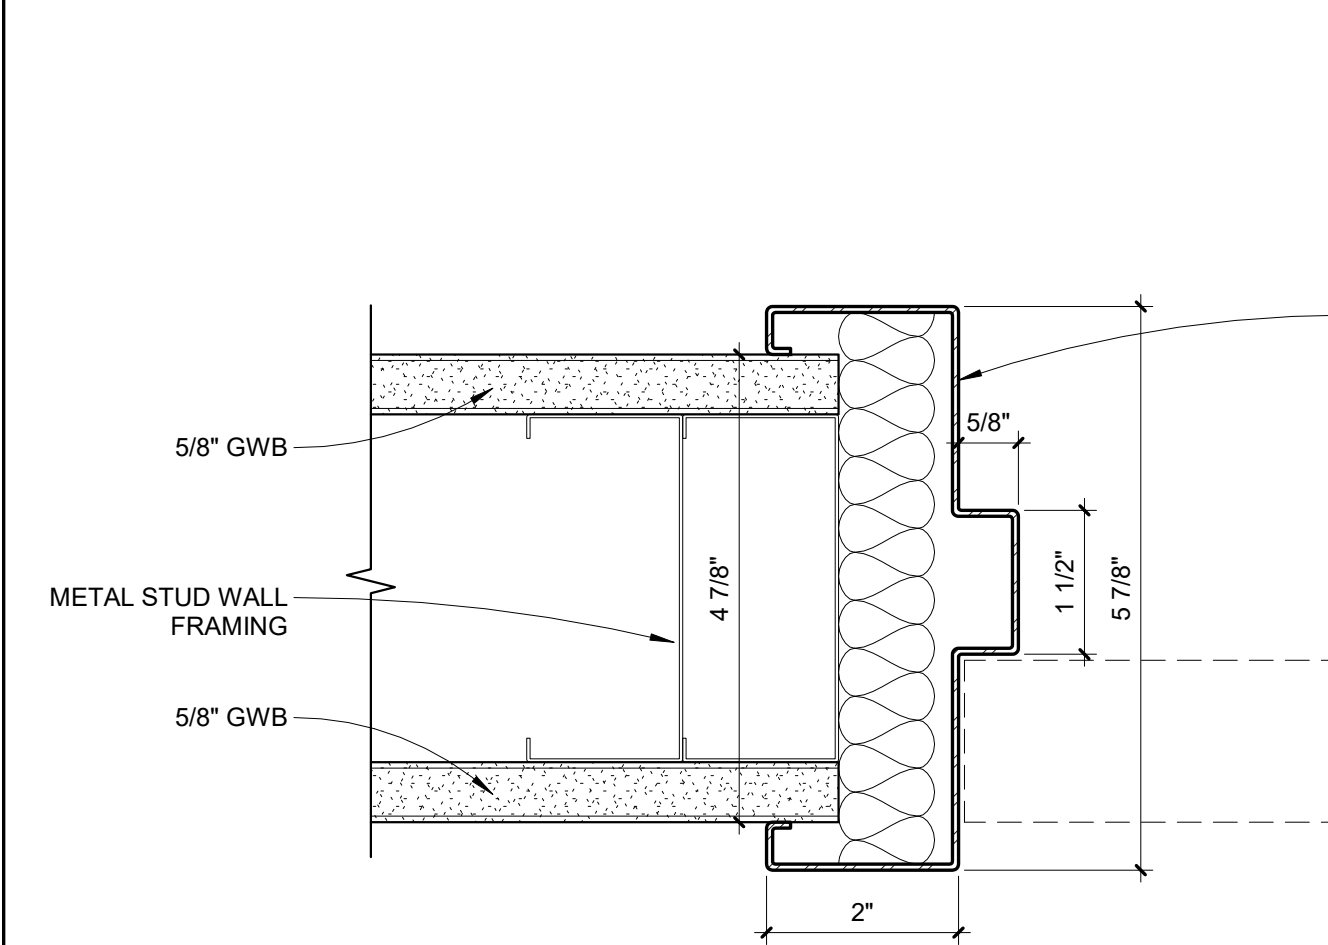

F3
HOLLOW METAL INTERIOR FRAME
1-HOUR RATED
SINGLE & DOUBLE DOORS

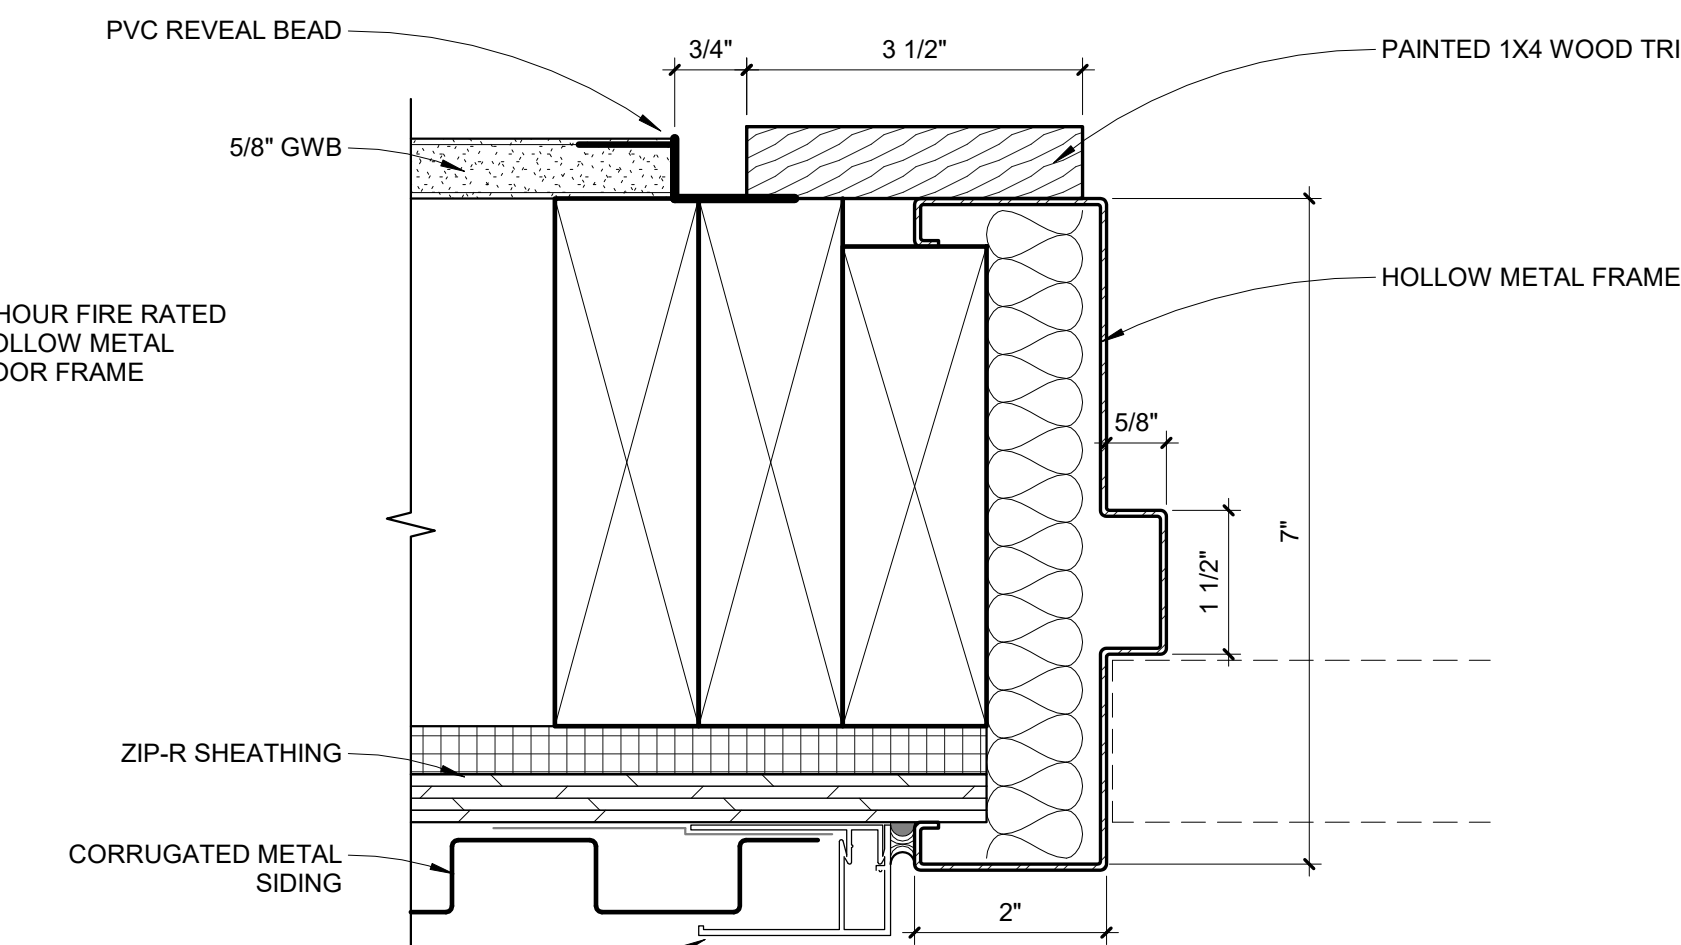


F4
HOLLOW METAL FRAME
EXTERIOR DOORS

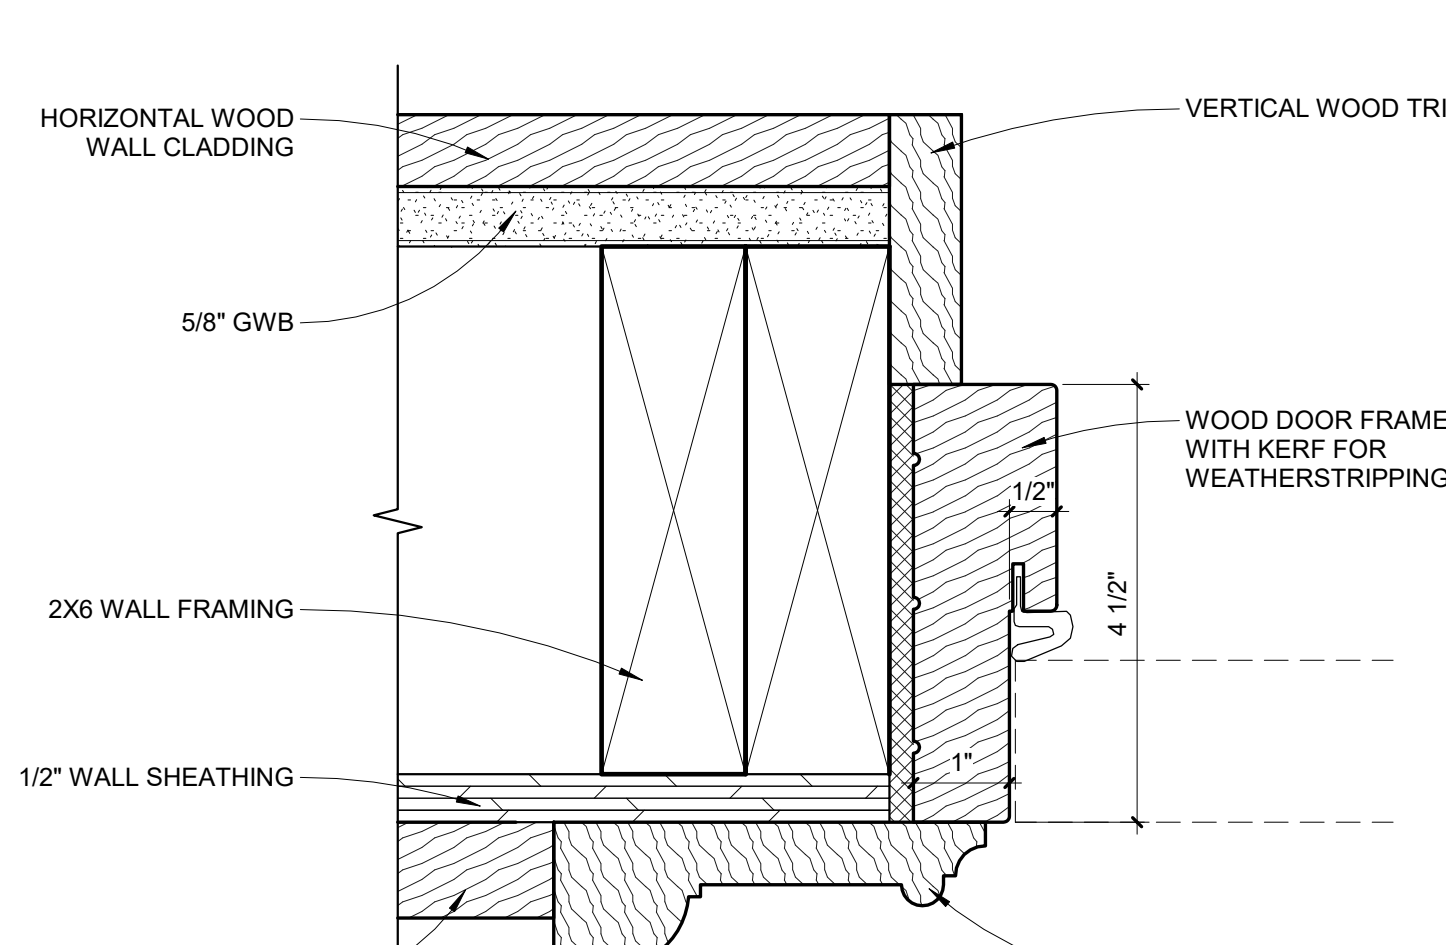


F5
SOLID WOOD FRAME
EXTERIOR DOORS

1 FRAME TYPES & TRIM DETAILS
6" = 1'-0"


DOOR SCHEDULE										
LEVEL	MARK	TYPE	WIDTH	HEIGHT	FIRE RATING	CLOSER	POSITIVE LATCH	PANIC HARDWARE	FRAME TYPE	Comments
BASEMENT										
BASEMENT	001	D3	3'-0"	6'-8"	1-HOUR	X	X		F3	
LEVEL 1										
LEVEL 1	101A	D1	3'-0"	7'-0"		X	X	X	F5	PROX READER
LEVEL 1	101B	D4	7'-6"	8'-0"	1-HOUR	X	X		F3	MAGNETIC HOLD-OPENS
LEVEL 1	103	D1	3'-0"	7'-0"		X	X	X	F5	
LEVEL 1	104	D1	3'-0"	7'-0"		X	X		F5	
LEVEL 2										
LEVEL 2	200	D7	2'-6"	7'-0"		X	X		F2B	
LEVEL 2	201	D7	2'-6"	7'-0"	1-HOUR	X	X		F2B	
LEVEL 2	202	D5	3'-0"	8'-0"		X	X		-	
LEVEL 2	203	D8	3'-6"	8'-0"	1-HOUR	X	X		F2A	MAGNETIC HOLD-OPEN
LEVEL 2	205	D6	3'-0"	7'-0"		X	X		F1B	
LEVEL 2	206	D6	3'-0"	7'-0"		X	X		F1B	
LEVEL 2	207	D9	3'-0"	7'-0"		X	X		F1A	
LEVEL 2	208	D2	3'-0"	6'-8"		X	X		F4	
LEVEL 2	210	D5	3'-0"	8'-0"		X	X		-	
LEVEL 2	213	D9	3'-0"	7'-0"		X	X		F1A	
LEVEL 3										
LEVEL 3	301	D7	2'-6"	7'-0"	1-HOUR	X	X		F2B	
LEVEL 3	302	D5	3'-0"	8'-0"		X	X		-	
LEVEL 3	303	D8	3'-6"	8'-0"	1-HOUR	X	X		F2A	MAGNETIC HOLD-OPEN & PROX READER
LEVEL 3	305	D6	3'-0"	7'-0"		X	X		F1B	
LEVEL 3	306	D6	3'-0"	7'-0"		X	X		F1B	
LEVEL 3	308	D2	3'-0"	6'-8"		X	X		F4	
LEVEL 3 - MEZ										
LEVEL 3 - MEZ	320	D3	3'-0"	6'-0"	1-HOUR	X	X		F3	SEE A520
LEVEL 4										
LEVEL 4	401	D7	2'-6"	7'-0"	1-HOUR	X	X		F2B	
LEVEL 4	402	D5	3'-0"	8'-0"		X	X		-	
LEVEL 4	403	D8	3'-6"	8'-0"	1-HOUR	X	X		F2A	MAGNETIC HOLD-OPEN & PROX READER
LEVEL 4	405	D6	3'-0"	7'-0"		X	X		F1B	
LEVEL 4	406	D6	3'-0"	7'-0"		X	X		F1B	
LEVEL 4	408	D2	3'-0"	6'-8"		X	X		F4	

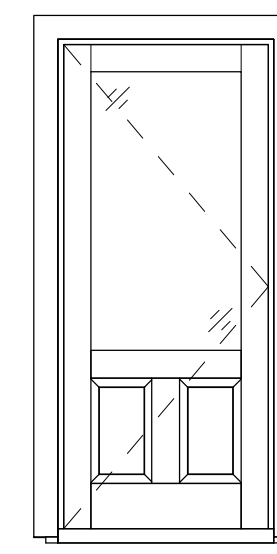


D1
EXTERIOR GLAZED
WOOD

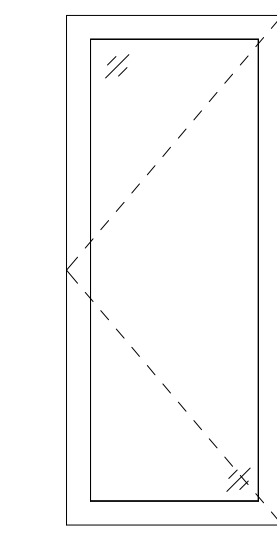


D2
EXTERIOR GLAZED
METAL

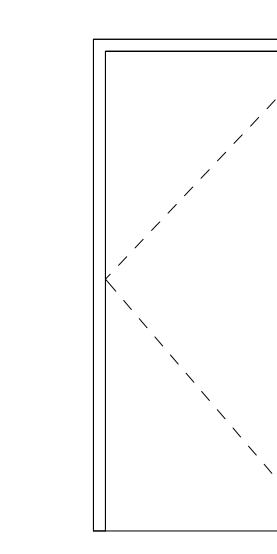


D3
INTERIOR FLUSH
HOLLOW METAL 1-HOUR
FIRE RATED

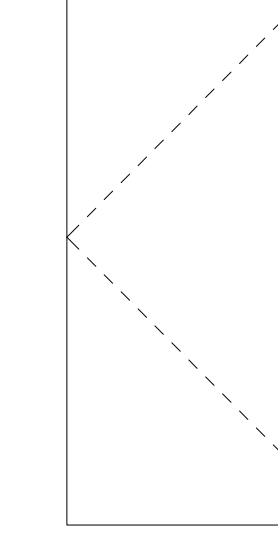


D4
INTERIOR FLUSH METAL
FIRE DOOR 1-HOUR

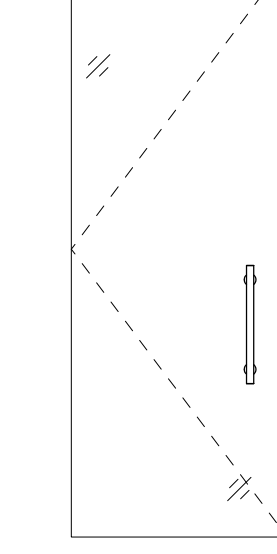


D5
INTERIOR TEMPERED
GLASS

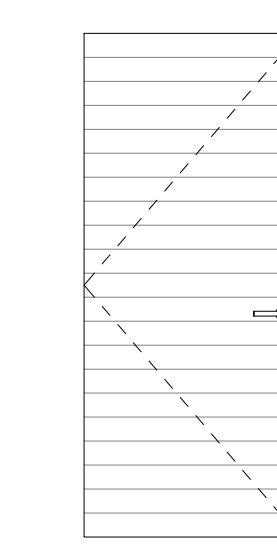


D6
INTERIOR SOLID CORE
FLUSH WOOD CLAD TO
MATCH WALL FINISH

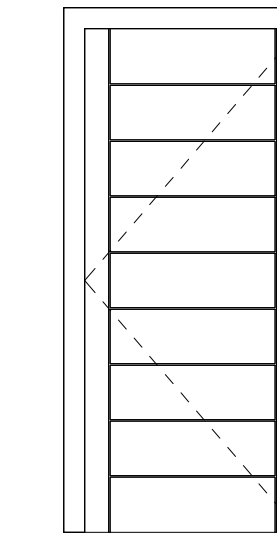

D7
INTERIOR WOOD

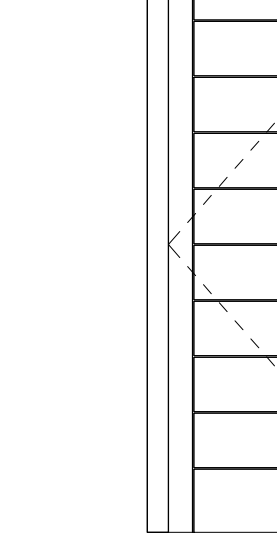

D8
INTERIOR WOOD
1-HOUR FIRE RATED

 

D9
INTERIOR WOOD
WITH GLAZING

DOOR LEGEND
3/8" = 1'-0"