

No.	Name	Date
1	REV 1	1/5/18

ISSUED FOR PERMITTING


ISSUED: 11/01/17
PROJECT No: 1714
DRAWN BY: RIP
CHECKED BY:
SHEET TITLE:
FINISH PLANS &
FINISH SCHEDULE

Room #	Name	Floor	Wall Finish				Ceiling	Comments
			North	East	South	West		
001	ELECTRICAL	EX - CONCRETE	NEW - GWB	EX - FOUND	EX - FOUND	NEW - GWB	NEW - GWB	
101A	LOBBY	NEW - PORCELAIN TILE	NEW - METAL	NEW - WOOD	EX - BRICK	NEW - WOOD	NEW - WOOD	
101B	ELEVATOR LOBBY	NEW - PORCELAIN TILE	NEW - METAL	NEW - METAL	NEW - METAL	NEW - METAL	NEW - WOOD	
200	JAN.	EX - CARPET	EX - GWB	EX - GWB	EX - GWB	EX - GWB	EX - GWB	
201	ELEC.	EX - CARPET	NEW - GWB	EX - GWB	EX - GWB	EX - GWB	EX - GWB	
202	OFFICE	NEW - HARDWOOD	EX - BRICK	NEW - GWB	NEW - GWB	EX - GWB / NEW - GLASS	NEW - GWB	
203	LOBBY	NEW - HARDWOOD	EX - BRICK	NEW - GLASS	EX - GWB	NEW - GWB	NEW - WOOD	
204	SINKS	NEW - PORCELAIN TILE	EX - BRICK	NEW - GWB + CWT	NEW - GWB	NEW - GWB	NEW - GWB	
205	TOILET	NEW - PORCELAIN TILE	NEW - GWB + CWT	NEW - GWB + CWT	NEW - GWB + CWT	NEW - GWB + CWT	NEW - GWB	
206	ADA TOILET	NEW - PORCELAIN TILE	NEW - GWB + CWT	NEW - GWB + CWT	NEW - GWB + CWT	NEW - GWB + CWT	NEW - GWB	
207	OFFICE	NEW - HARDWOOD	EX - BRICK	NEW - GWB	NEW - GWB	NEW - GWB	NEW - GWB	
208	CORRIDOR	NEW - HARDWOOD	NEW - GWB	NEW - GWB	EX - BRICK	NEW - GWB	NEW - GWB	
209	OFFICE	NEW - HARDWOOD	NEW - GWB	NEW - GWB	NEW - GWB	NEW - GWB	NEW - WOOD	
210	OFFICE	NEW - HARDWOOD	EX - BRICK	NEW - GWB	EX - BRICK	NEW - GWB	NEW - GWB / WOOD	
211	OFFICE	NEW - HARDWOOD	EX - BRICK	NEW - GWB	EX - BRICK	EX - GWB / NEW - GWB	NEW - GWB / WOOD	
212	OFFICE	NEW - HARDWOOD	EX - BRICK	NEW - GWB	EX - BRICK	NEW - GWB	NEW - GWB / WOOD	
213	OFFICE	NEW - HARDWOOD	NEW - GWB	EX - BRICK	NEW - GWB	NEW - GWB	NEW - GWB	
301	ELECTRICAL	EX - CARPET	EX - GWB	EX - GWB	EX - GWB	EX - GWB	EX - GWB	
302	CONFERENCE ROOM	NEW - HARDWOOD	EX - BRICK	NEW - GWB	NEW - GWB	EX - GWB / NEW - GLASS	NEW - GWB	
303	LOBBY	NEW - HARDWOOD	EX - BRICK	NEW - GLASS	EX - GWB	NEW - GWB	NEW - WOOD	
304	SINKS	NEW - PORCELAIN TILE	EX - BRICK	NEW - GWB + CWT	NEW - GWB	NEW - GWB	NEW - GWB	
305	TOILET	NEW - PORCELAIN TILE	NEW - GWB + CWT	NEW - GWB + CWT	NEW - GWB + CWT	NEW - GWB + CWT	NEW - GWB	
306	ADA TOILET	NEW - PORCELAIN TILE	NEW - GWB + CWT	NEW - GWB + CWT	NEW - GWB + CWT	NEW - GWB + CWT	NEW - GWB	
307	OFFICE	NEW - HARDWOOD	EX - BRICK / NEW GWB	NEW - GWB	NEW - GWB	NEW - GWB	NEW - GWB	
308	OFFICE	NEW - HARDWOOD	EX - BRICK	NEW - GWB	EX - BRICK	NEW - GWB	NEW - GWB	
309	OFFICE	NEW - HARDWOOD	EX - BRICK	NEW - GWB	EX - BRICK	NEW - GWB	NEW - GWB	
321	MECHANICAL MEZZANINE	NEW - PLYWOOD	EX - BRICK	NEW - GWB	NEW / EX - GWB	NEW - GWB	NEW - GWB	
401	ELEC.	EX - CARPET	EX - GWB	EX - GWB	EX - GWB	EX - GWB	EX - GWB	
402	CONFERENCE ROOM	NEW - HARDWOOD	EX - BRICK	EX - GWB	NEW - GWB	EX - GWB / NEW - GLASS	NEW - GWB	
403	LOBBY	NEW - HARDWOOD	EX - BRICK	NEW - GLASS	NEW - GWB	NEW - GWB	NEW - WOOD	
404	SINKS	NEW - PORCELAIN TILE	NEW - GWB + CWT	NEW - GWB + CWT	NEW - GWB + CWT	NEW - GWB + CWT	NEW - GWB	
405	TOILET	NEW - PORCELAIN TILE	NEW - GWB	NEW - GWB	NEW - GWB	NEW - GWB	NEW - GWB	
406	ADA TOILET	NEW - PORCELAIN TILE	NEW - GWB	NEW - GWB	NEW - GWB	NEW - GWB	NEW - GWB	
407	STORAGE	NEW - MCT	NEW - GWB	EX - GWB	EX - BRICK	EX - GWB	EX - GWB	
408	OFFICE	NEW - HARDWOOD	NEW - GWB	NEW - GWB	EX - BRICK	NEW - GWB	NEW - GWB / WOOD	
ST1-2	STAIR	NEW - MCT	EX - GWB	EX - BRICK	EX - BRICK	EX - GWB	EX - GWB	
ST1-3	STAIR	NEW - MCT	EX - GWB	EX - GWB	EX - BRICK	EX - GWB	EX - GWB	
ST1-4	STAIR	NEW - MCT	EX - GWB	EX - GWB	EX - BRICK	EX - GWB	EX - GWB	


FINISH SCHEDULE LEGEND

- ACT - ACOUSTIC CEILING TILE
- CWT - CERAMIC WALL TILE
- GWB - GYPSUM WALL BOARD
- MCT - MARMOLEUM COMPOSITION TILE (LINOLEUM)
- WOOD - WOOD SLAT CEILING WITH FELT BACKING


FINISHES/MATERIALS WITH THE PREFIX 'EX' ARE EXISTING AND SHALL REMAIN IN PLACE
FINISHES/MATERIALS WITH THE PREFIX 'NEW' ARE TO BE PROVIDED AND INSTALLED NEW

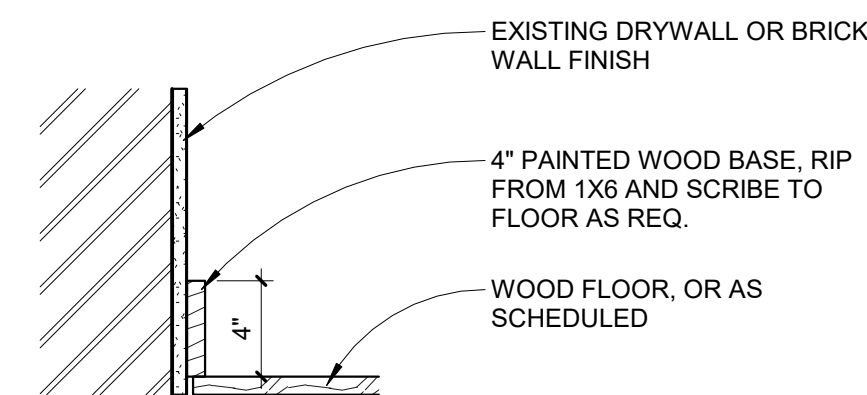


BASE TYPE 'A'

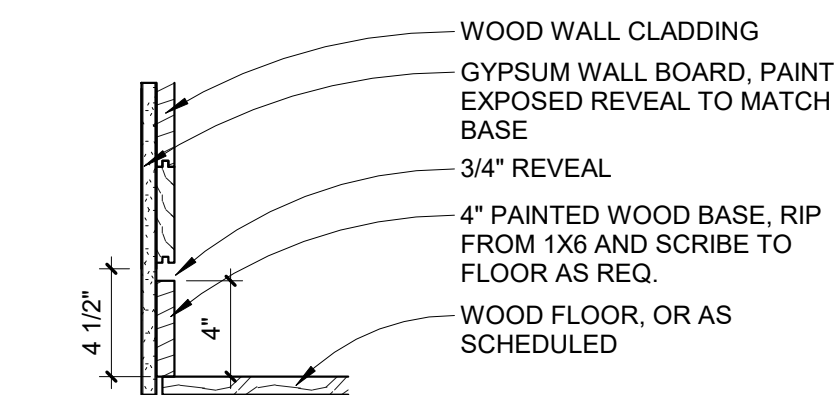


BASE TYPE 'B'

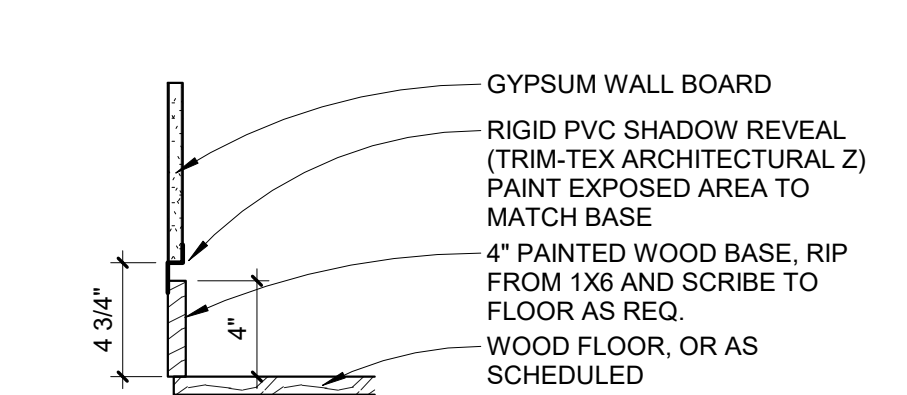


BASE TYPE 'C'

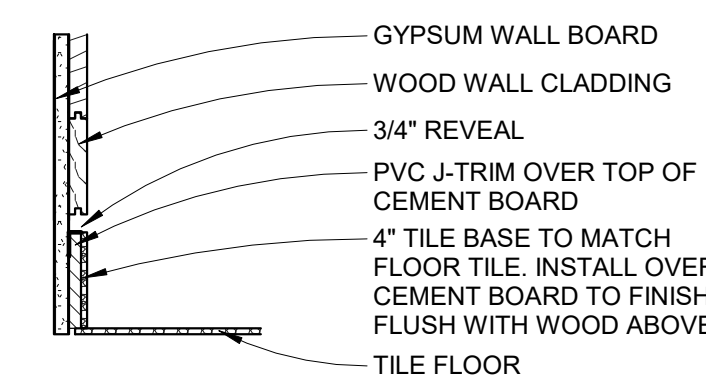

BASE TYPE 'D'

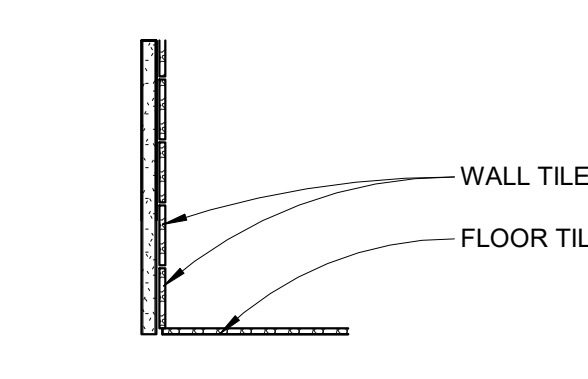


BASE TYPE 'E'

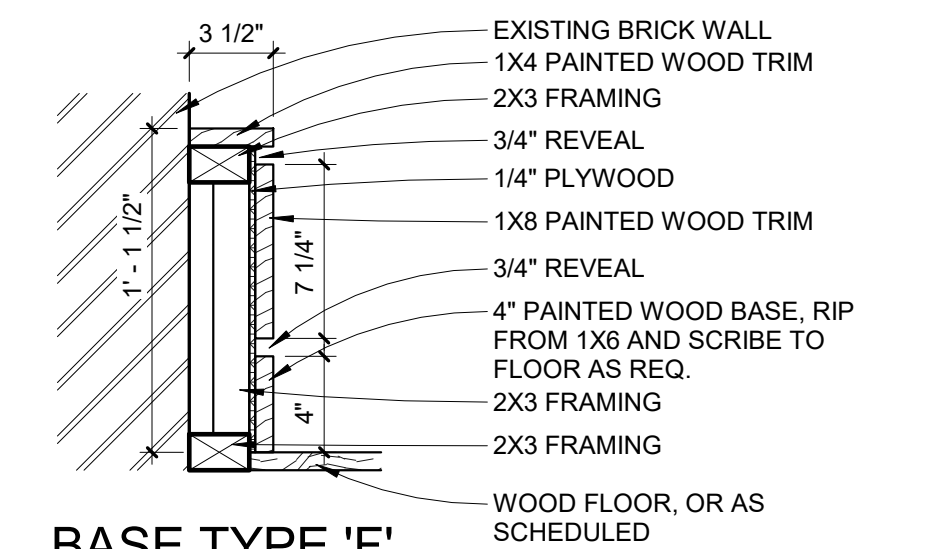


BASE TYPE 'F'

BASE TYPE TAG ON FINISH PLANS


BASE DETAILS
1 1/2" = 1'-0"

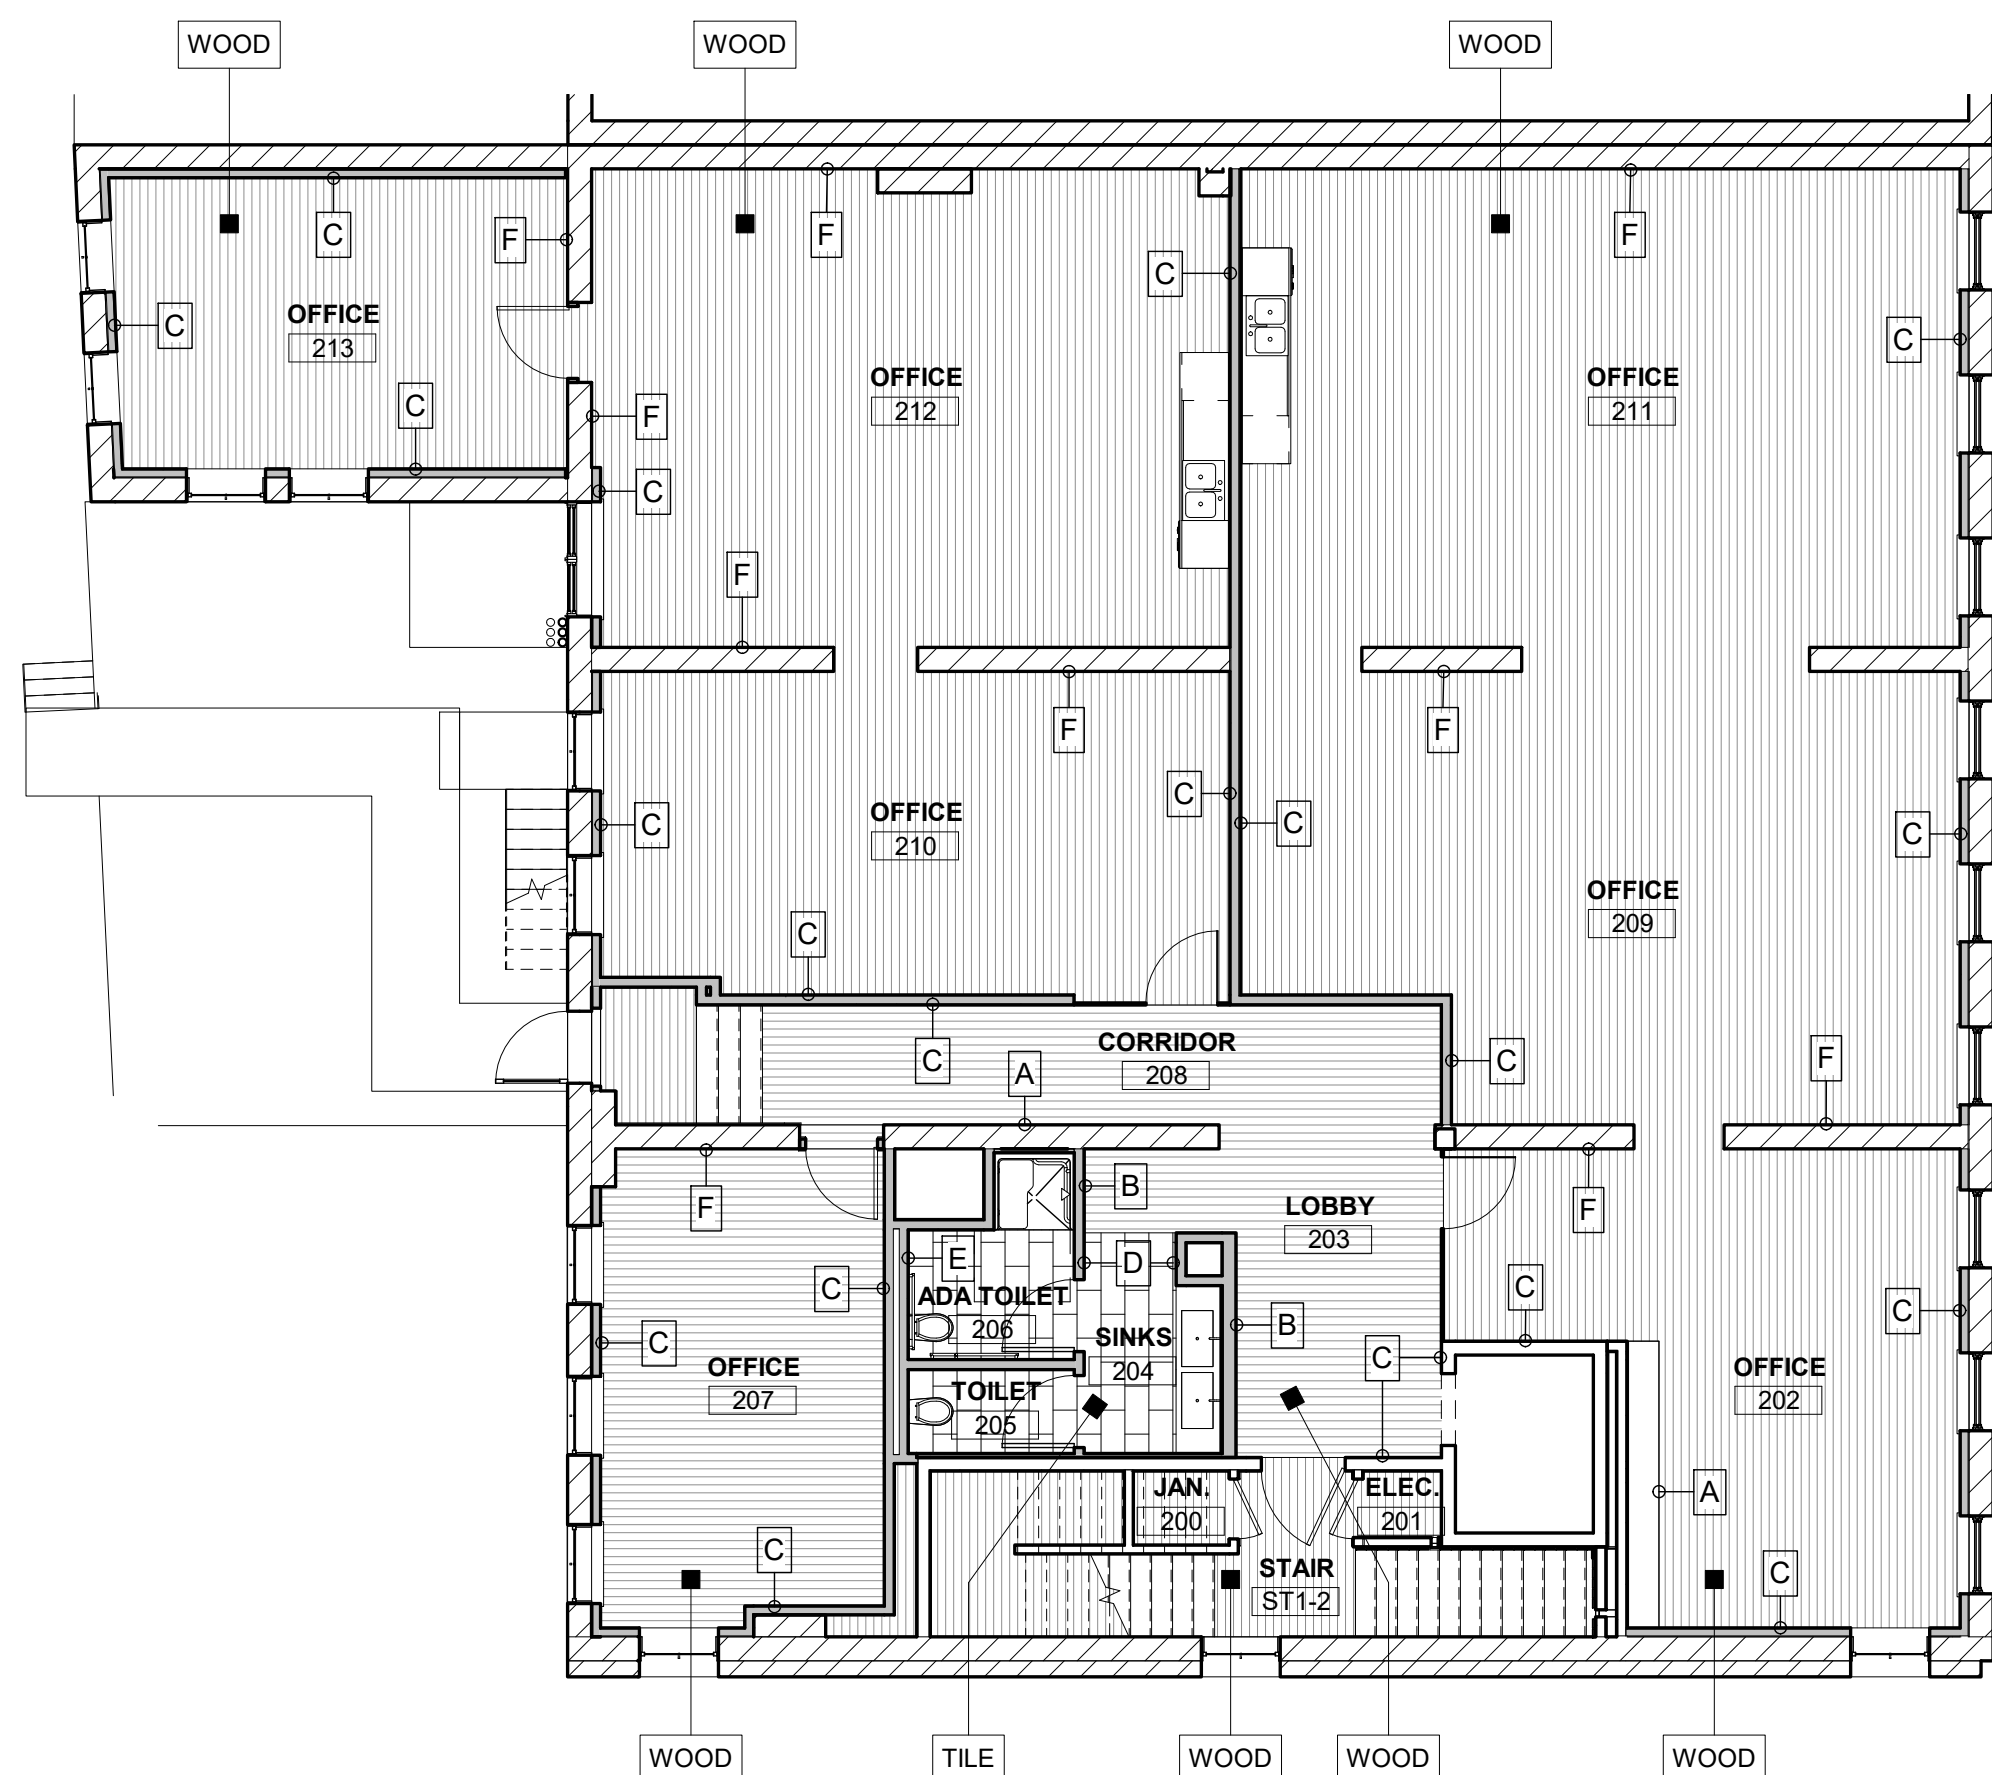

1 SECOND FLOOR FINISH PLAN
1/8" = 1'-0"

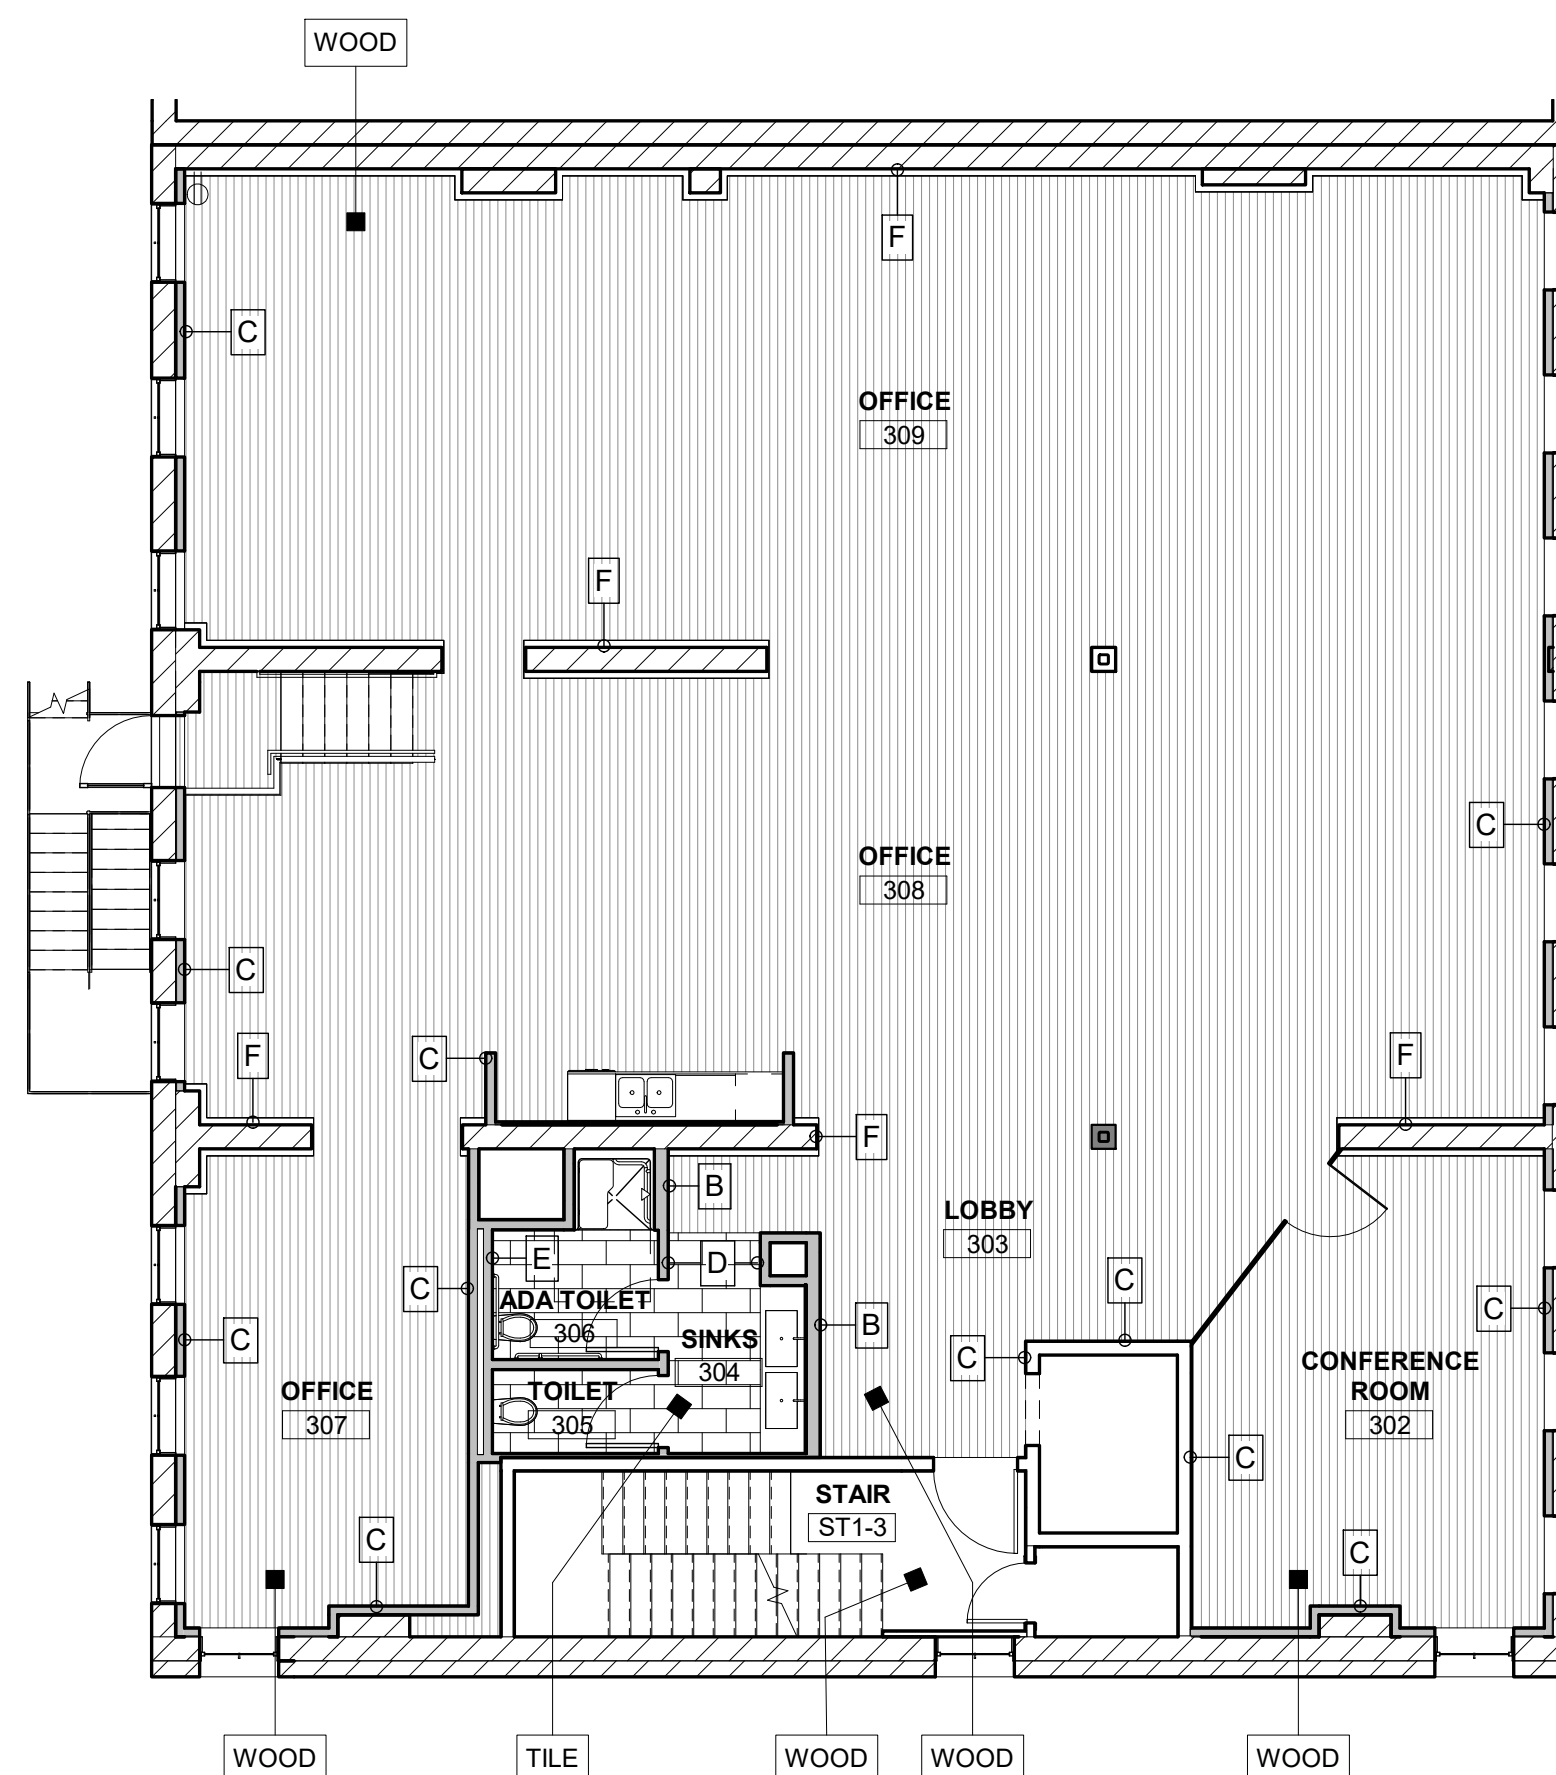

2 THIRD FLOOR FINISH PLAN
1/8" = 1'-0"

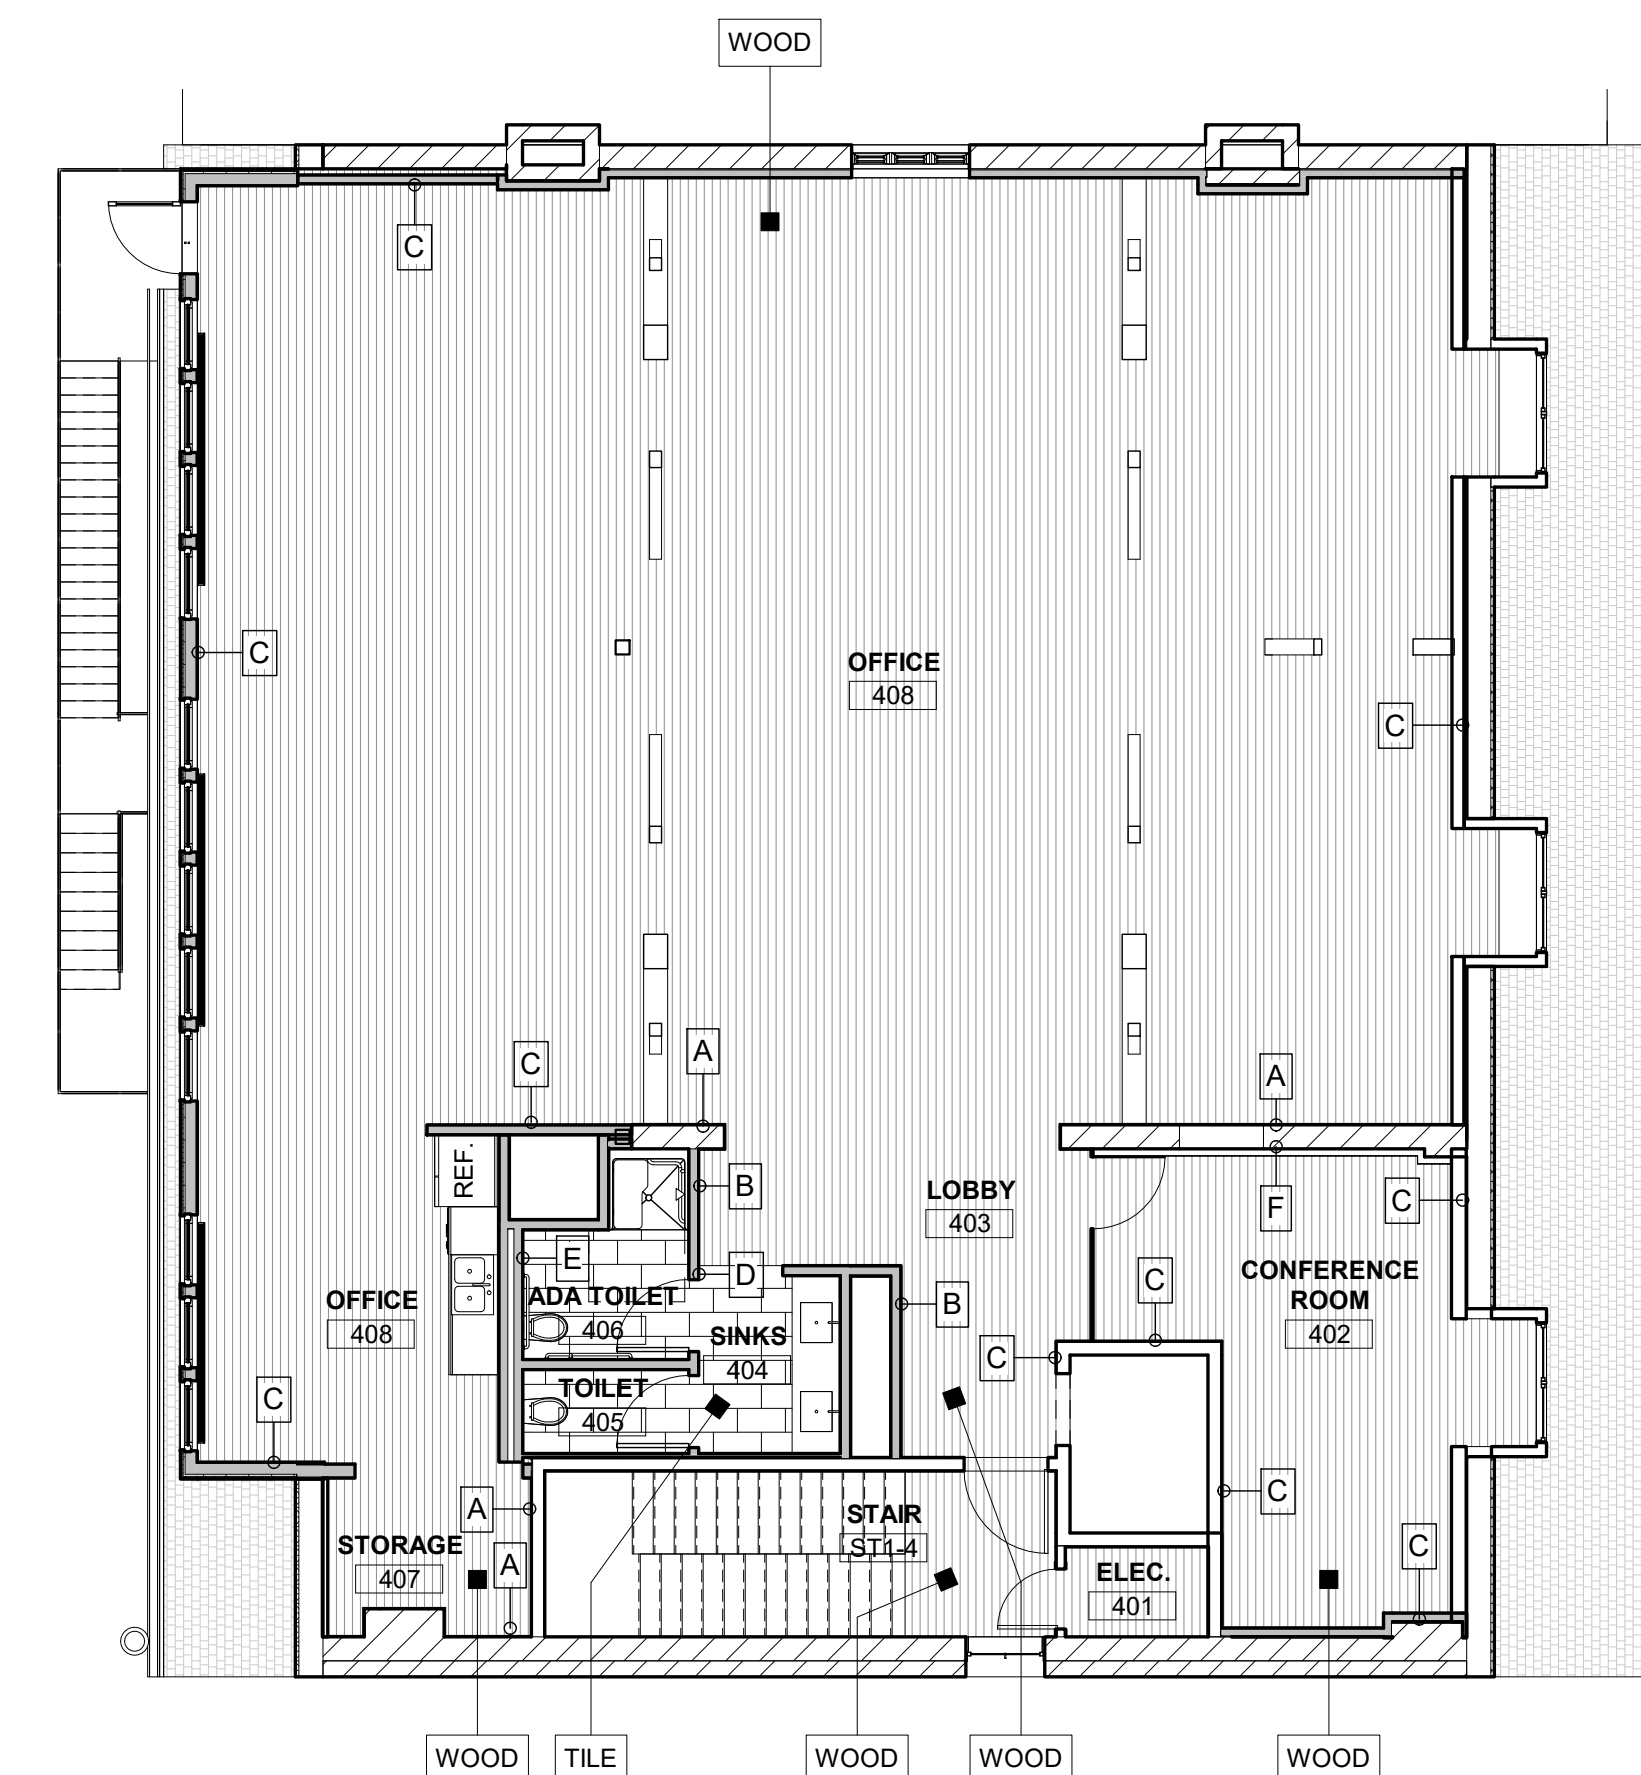

3 FOURTH FLOOR FINISH PLAN
1/8" = 1'-0"