


WINDOW SCHEDULE										
UNIT ID	VIEW FROM EXTERIOR	UNIT WIDTH	UNIT HEIGHT	UNIT TYPE	UNIT QUANTITY	NOMINAL AREA	GLAZING	FRAME	FINISH	NOTES
1		2'-4"	9'-0"	FIXED	1	21.42	TEMPERED	METAL		WINDOW TRANSOM TO ALIGN WITH DOOR TRANSOM
2		4'-5"	9'-0"	"	1	40.22	"	"		"
3		3'-1"	9'-0"	"	1	28.19	"	"		"
4		2'-0"	9'-0"	"	1	18.42	"	"		"
5		6'-8"	9'-0"	"	1	60.51	"	"		"
5A		4'-3"	9'-0"	"	1	38.71	"	"		"
					6	207.47 sq ft				

1 WINDOW SCHEDULE

DOOR SCHEDULE										
UNIT ID	VIEW FROM PULL-SIDE	LEAF WIDTH	LEAF HEIGHT	UNIT TYPE	UNIT QUANTITY	FIRE RATING	GLAZING	FRAME	FINISH	NOTES
1		3'-0"	7'-0"	SWING DOOR W/ TRANSOM	1	3/4 HR DOOR 3/4 HR GLAZING	TEMPERED	STEEL	PAINT	SEE LIFE SAFETY PLAN A0.1
2		3'-0"	7'-0"	"	1		"	METAL	"	
3		3'-0"	7'-0"	"	1		"	"	"	
4		3'-0"	7'-0"	"	1		"	"	"	
5		3'-0"	7'-0"	"	1		"	"	"	
6		12'-0"	9'-0"	POCKET SLIDER	1		"	"	"	3 x OPERABLE LEAVES 1 x POCKET
7		2'-8"	7'-0"	SWING DOOR	1		"	"	"	FLUSH PANEL
8		2'-8"	7'-0"	"	1		"	"	"	FLUSH PANEL
					8					

2 DOOR SCHEDULE

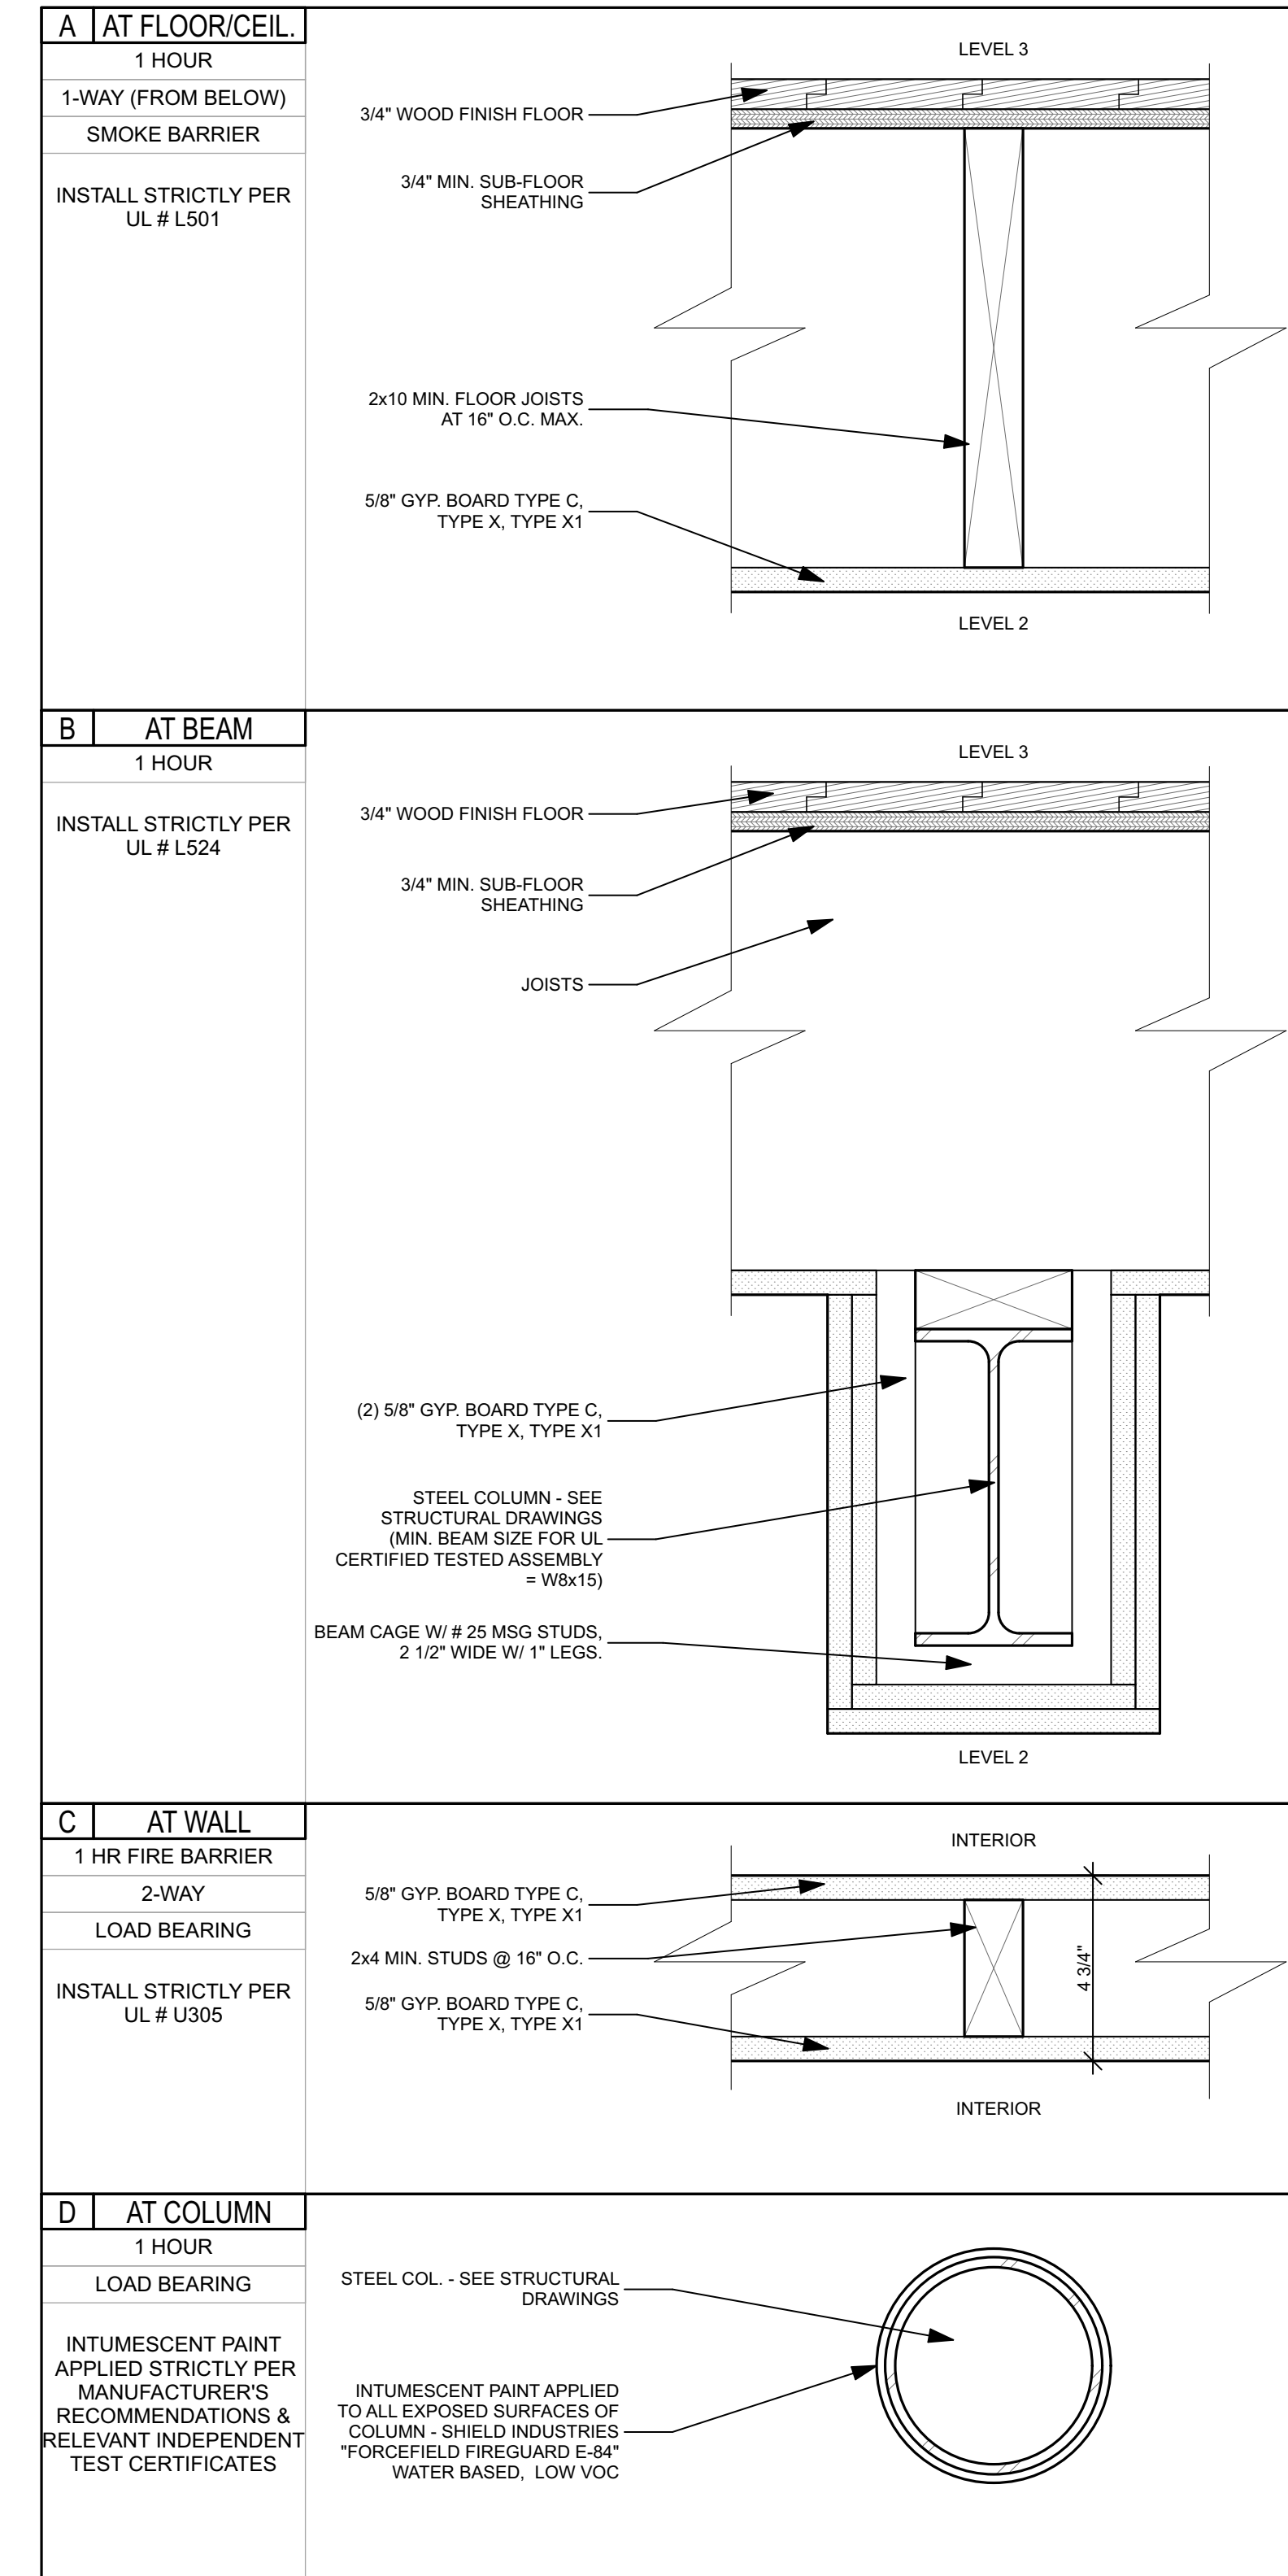

3 FIRE RATED ASSEMBLIES

