

## 

## 191 MIDDLE STREET PORTLAND, ME 04101

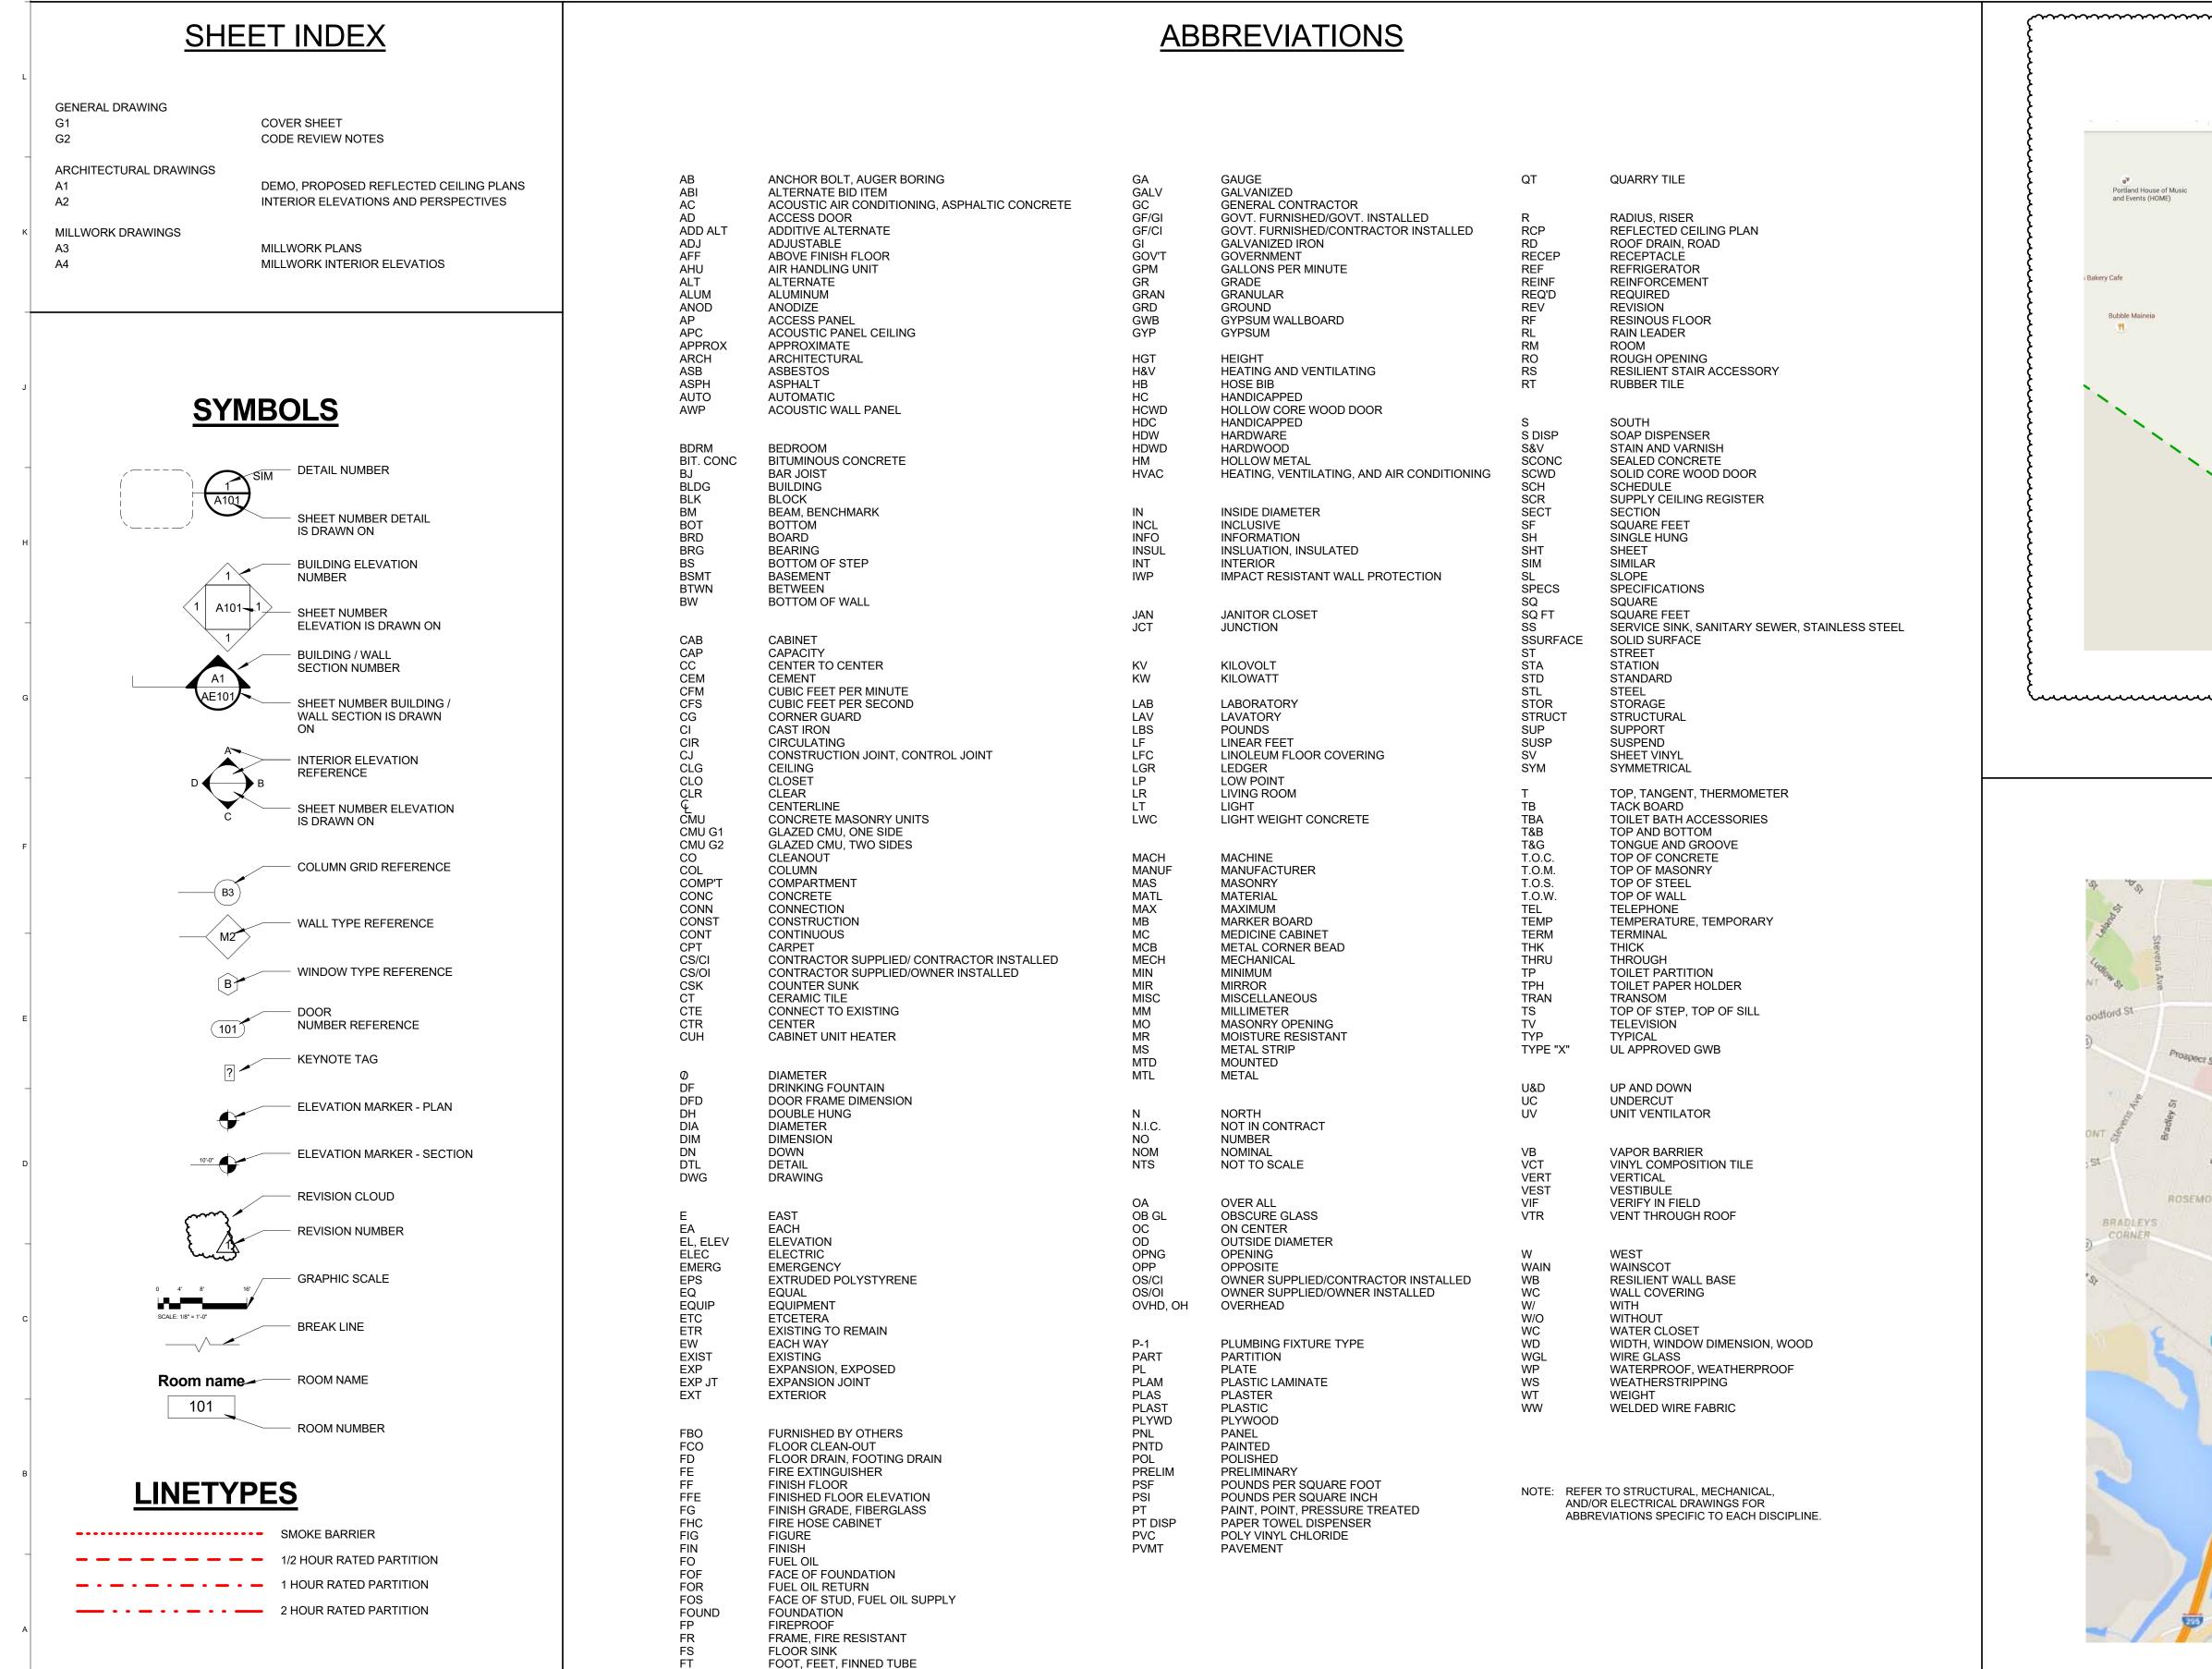


FOOTING

FABRIC WALL PANEL

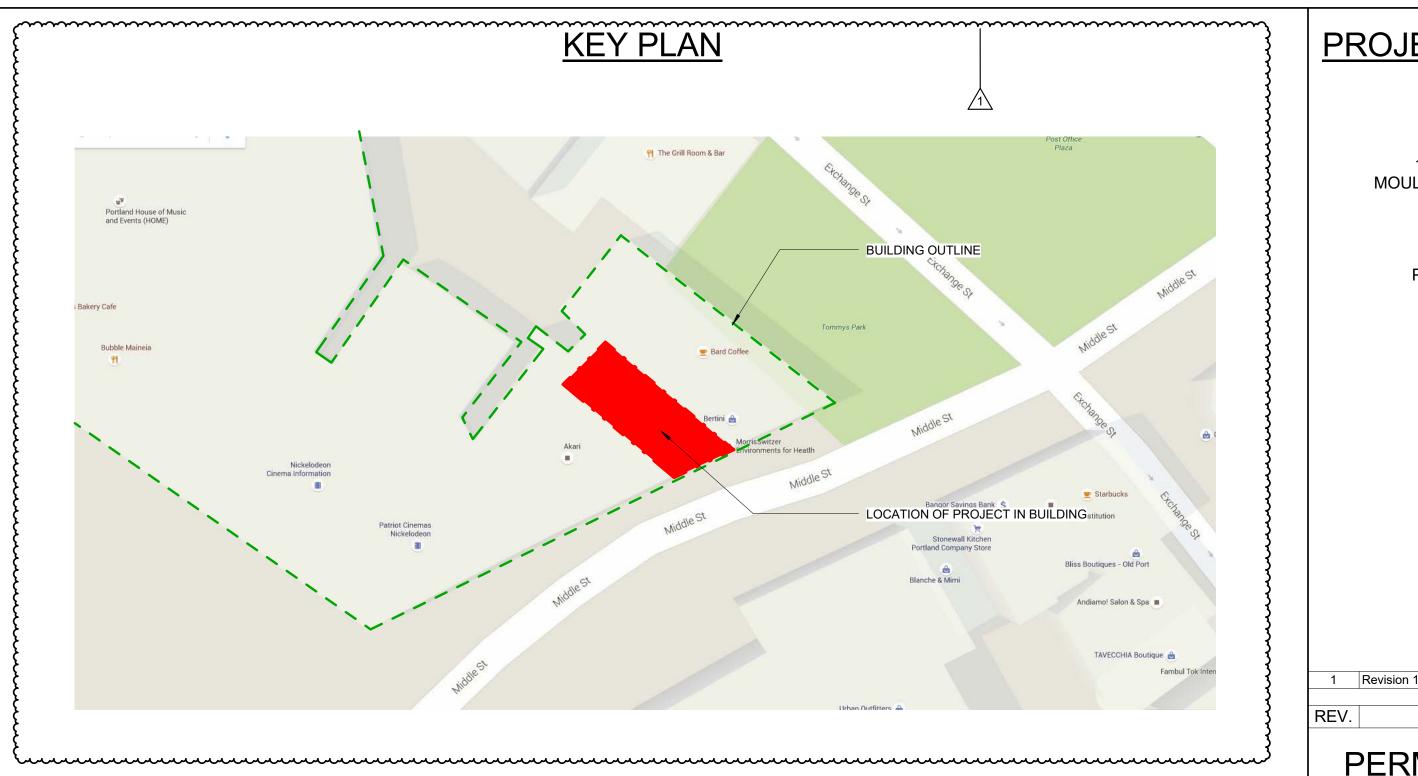


Hadlock Field .

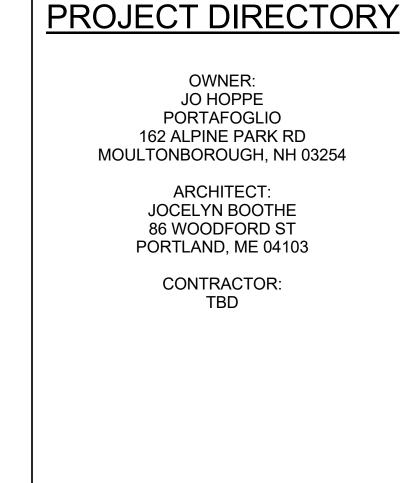



08 JUNE 2016

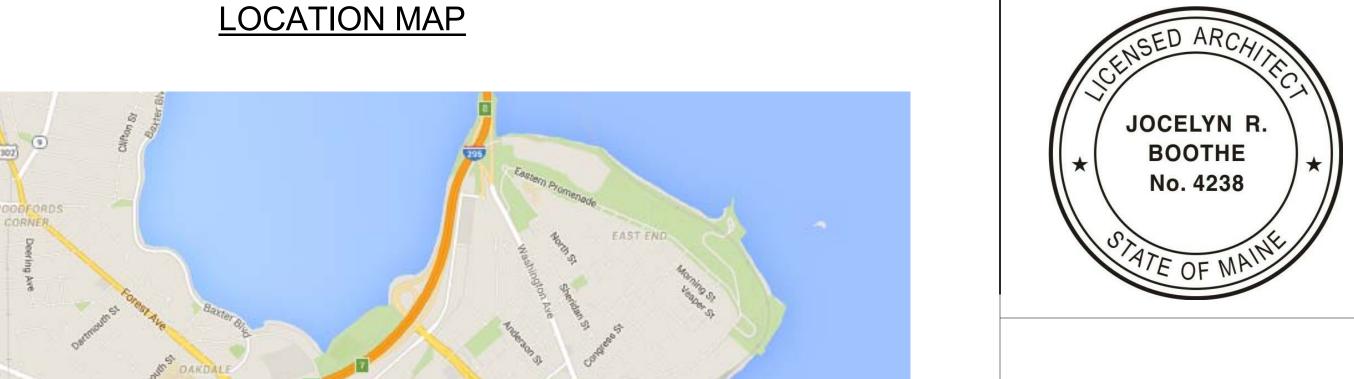

South Portland

