


INFILL EXISTING  
OPENING W/ 2x6's @  
16" O.C. MAX.  
EXISTING FLOOR  
FRAMING

3/4" T&G FLOOR SHEATHING TO BE SCRIBED  
AROUND EXISTING CONDUITS AND PIPING.  
REMAINING SPACE BETWEEN SHEATHING AND  
PIPING TO BE INFILLED W/FIRE CAULKING

1" LAYER OF THERMAFIBER  
SMOKE SEAL COMPOUND

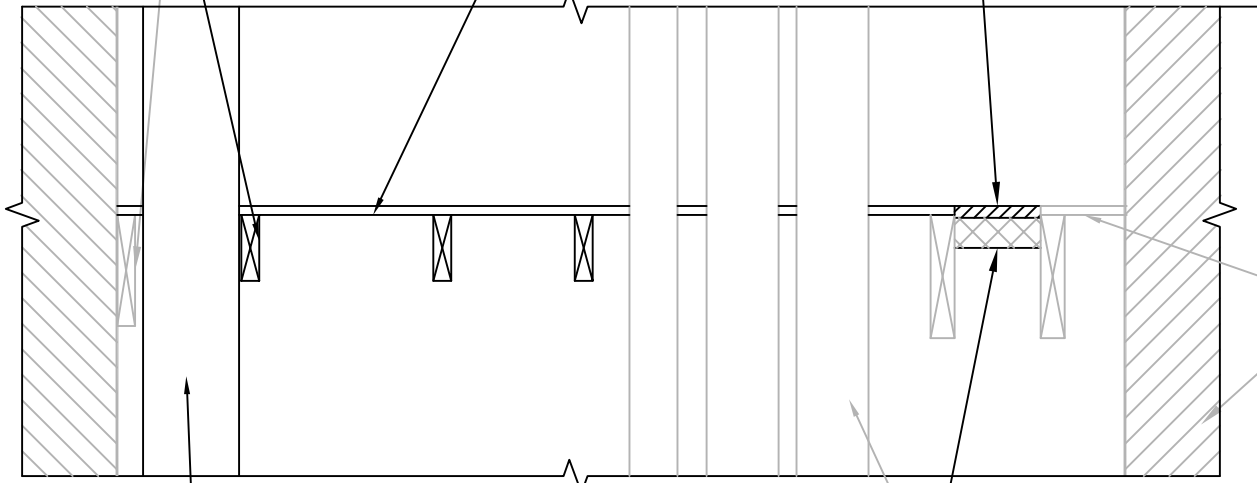

EXISTING FLOOR  
SHEATHING  
EXISTING  
BRICK WALL


EXISTING IRON PIPING  
SET OF 3

2 1/2" MIN. LAYER OF  
THERMAFIBER SAFING INSULATION

PROPOSED 8"Ø SPIRAL BATHROOM DUCT  
W/ FIRE DAMPERS EACH LEVEL

## SECTION AT EXISTING CHASE

SCALE 3/4" = 1'-0"

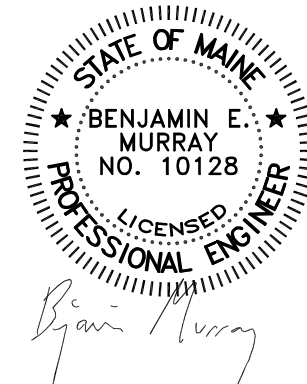

NO.	REVISIONS	DATE

SHEET TITLE:	SECTION AT EXISTING CHASE
SCALE:	3/4" = 1'-0"
DATE:	SEPTEMBER 19, 2012
DRAWN BY:	REM
CHECKED BY:	REM

CLIENT & PROJECT:	COMMERCIAL PROPERTIES BUILDING RENOVATIONS
LOCATION:	4 CANAL STREET
TOWN:	PORTLAND
COUNTY:	CUMBERLAND
STATE:	MAINE