


**GAWRON
TURGEON
ARCHITECTS**
29 Black Point Road
Scarborough, ME 04074
www.gawronturgeon.com
Tel. 207. 883. 6307
Fax. 207. 883. 0361

KeyBank
Office Renovation
One Canal Plaza

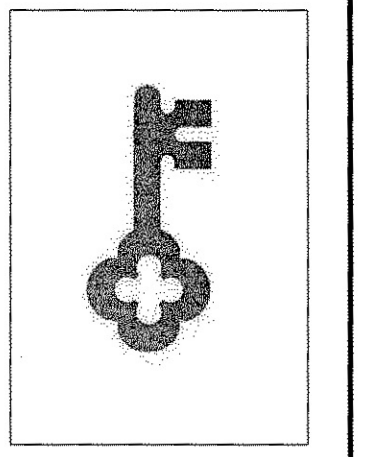

REVISIONS

#	DATE	DESCRIPTION

REVISIONS

#	DATE	DESCRIPTION
1	08.29.07	PROCESS RELEASE - R/C CONSULTING
2	10.29.07	PRICING SET RELEASE






DATE:	10.22.07
PROJECT #	020807
DRAWN BY:	SCN
CHECKED BY:	MET
DRAWING SCALE	AS NOTED

SHEET TITLE

INTERIOR
FINISH FLOOR
PATTERN PLANS

A910


© COPYRIGHT 1985-2006
REPRODUCTION OR RESALE OF THIS
DOCUMENT WITHOUT WRITTEN
PERMISSION OF GAWRON TURGEON
ARCHITECTS IS PROHIBITED

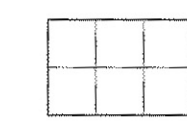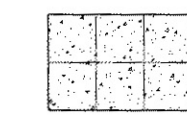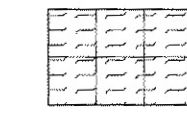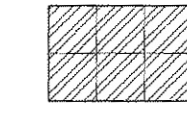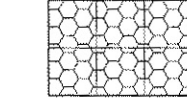-  VCT 1
-  VCT 2
-  VCT 3
-  VCT 4
-  VCT 6

L10 NOT USED


L18 LEGEND

1/4"=1'-0" FINISH FLOOR PATTERN PLAN

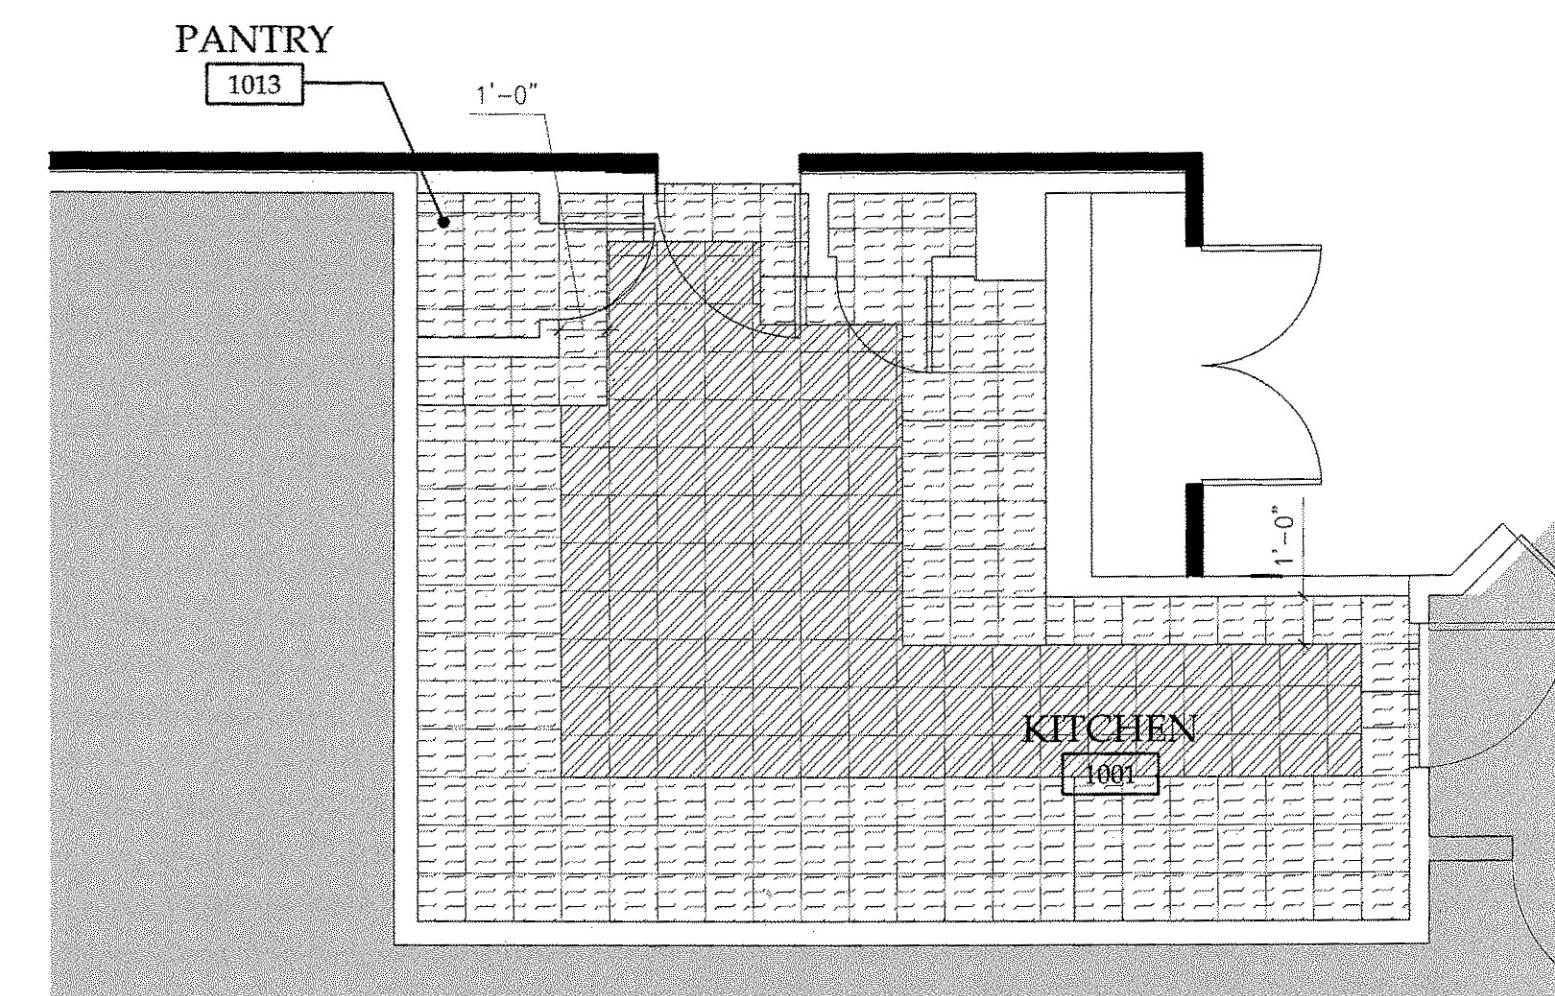


F10 KITCHEN 1001

1/4"=1'-0" FINISH FLOOR PATTERN PLAN

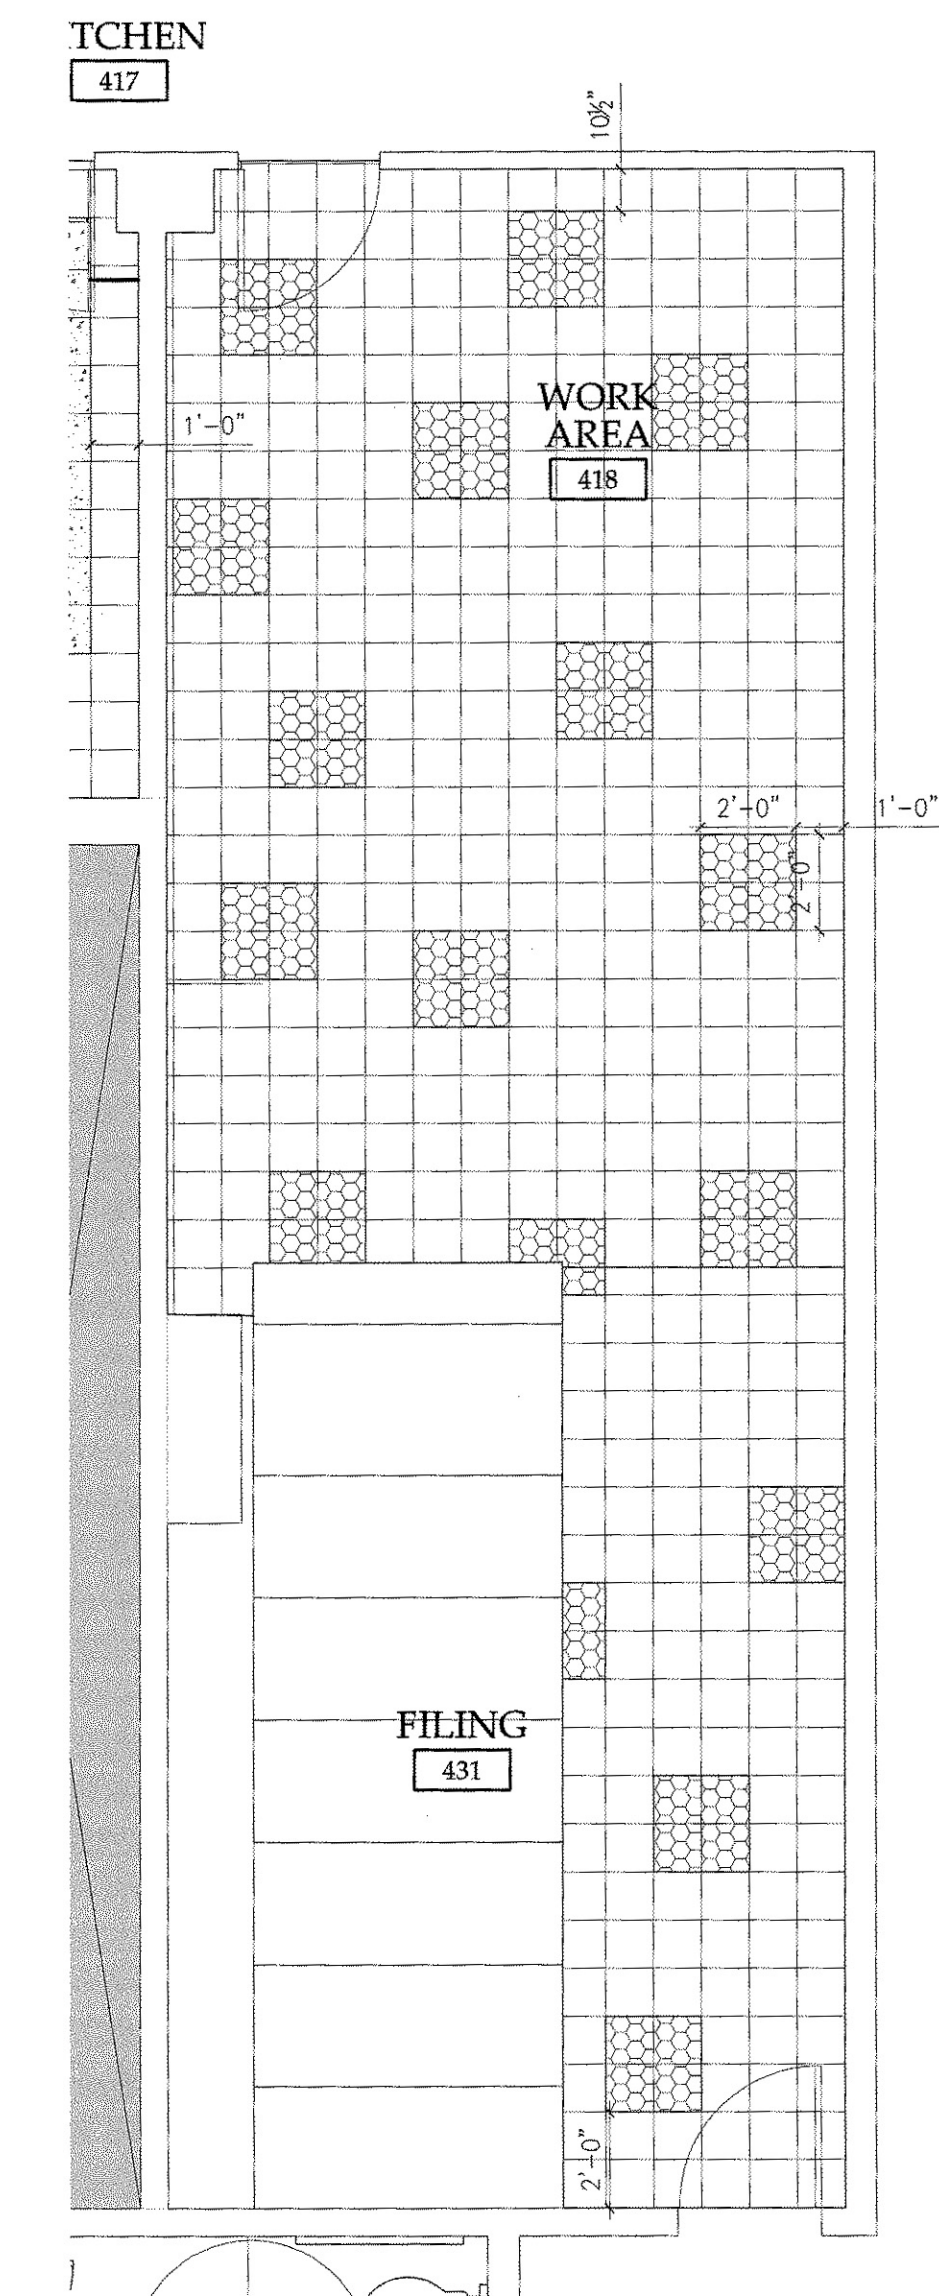


A16 FILING 431 & WORK AREA 418

1/4"=1'-0" FINISH FLOOR PATTERN PLAN

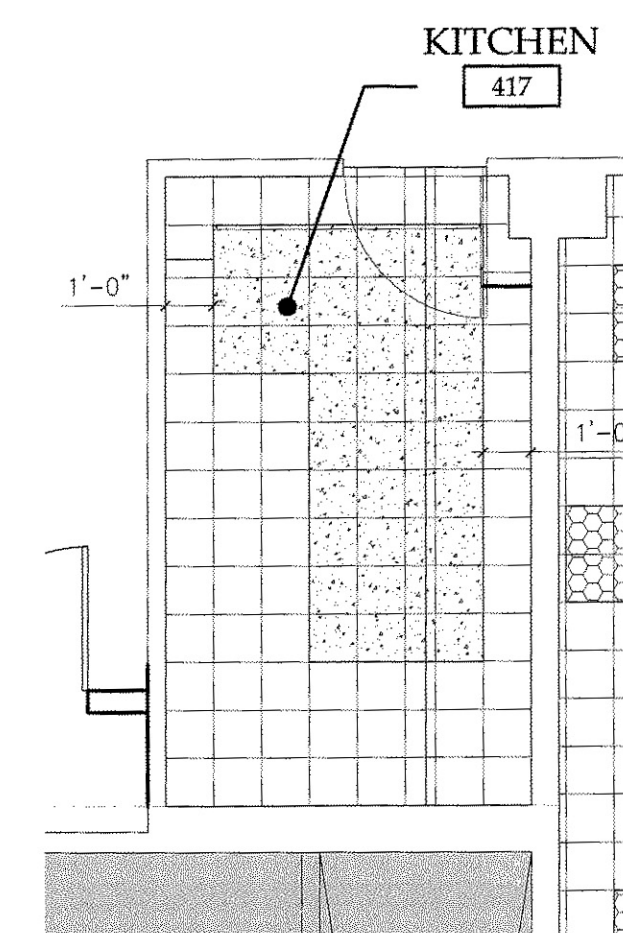


A12 KITCHEN 417

1/4"=1'-0" FINISH FLOOR PATTERN PLAN

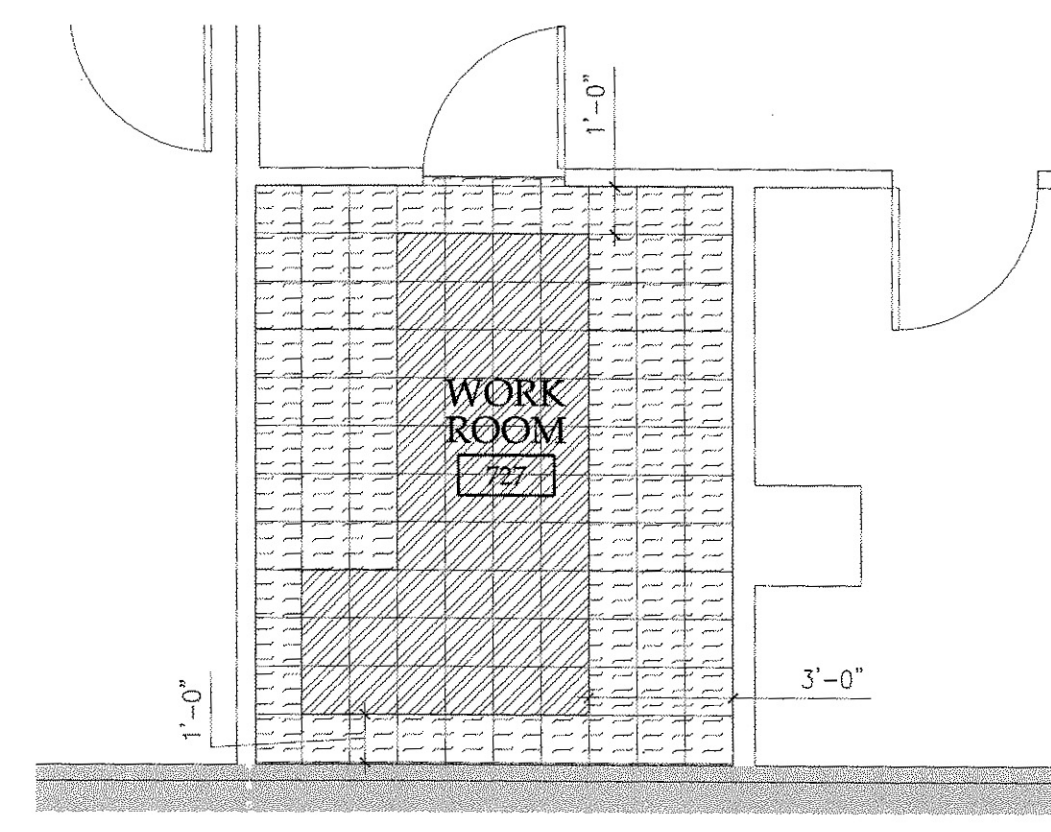


A8 WORK ROOM 727

1/4"=1'-0" FINISH FLOOR PATTERN PLAN

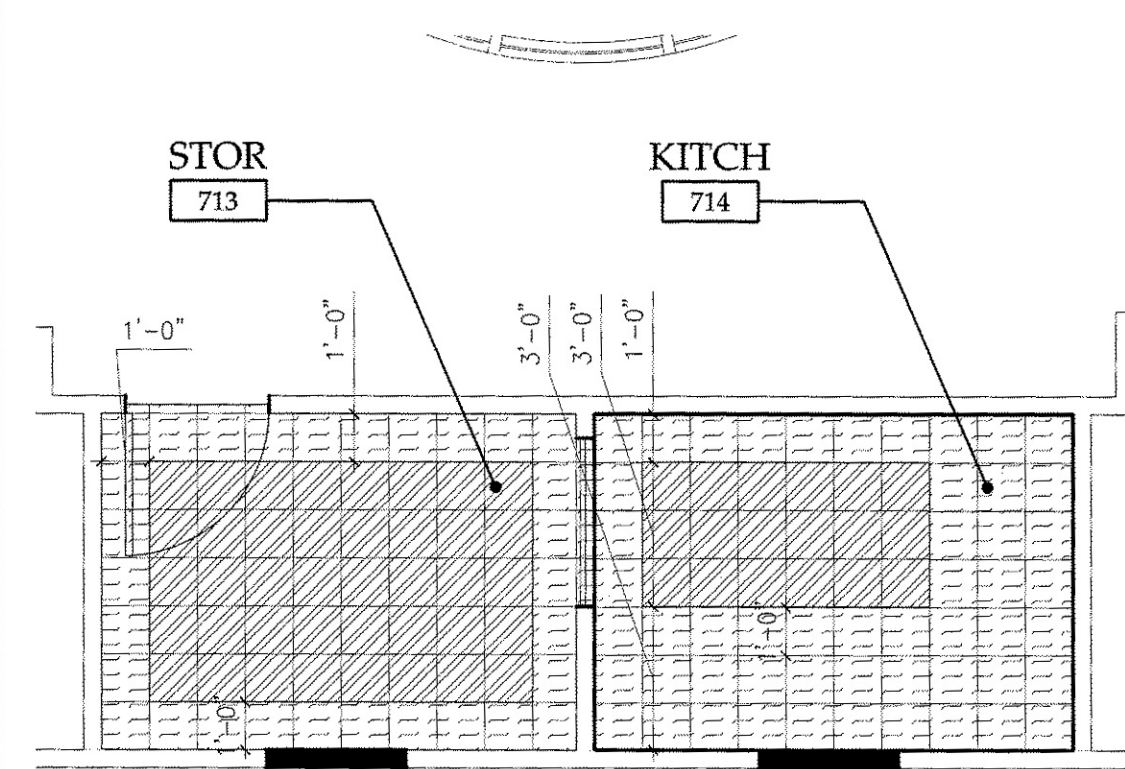

A4 STOR 713 & KITCH 714

1/4"=1'-0" FINISH FLOOR PATTERN PLAN

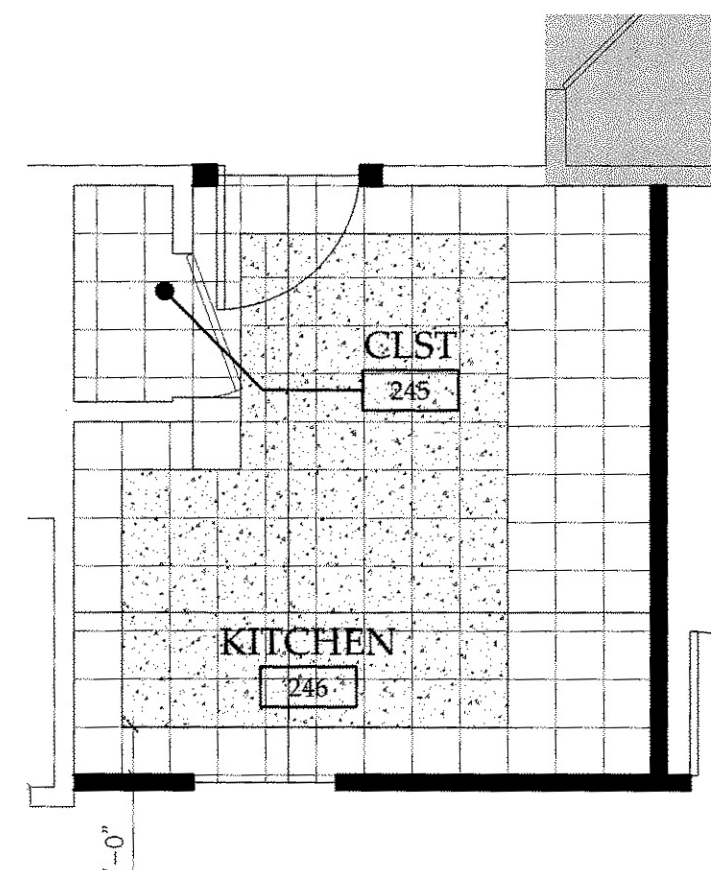

A1 KITCHEN 246

1/4"=1'-0" FINISH FLOOR PATTERN PLAN

F1 NOT USED

1/4"=1'-0" FINISH FLOOR PATTERN PLAN