


**GAWRON  
TURGEON  
ARCHITECTS**  
29 Black Point Road  
Scarborough, ME 04074  
www.gawronturgeon.com  
Tel. 207. 883. 6307  
Fax. 207. 883. 0361

**KeyBank**  
Office Renovation  
One Canal Plaza

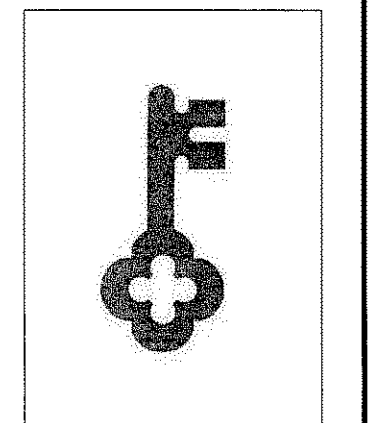

REVISIONS		
#	DATE	DESCRIPTION



REVISIONS		
#	DATE	DESCRIPTION
1	08.29.07	PROCESS RELEASE - RJC CONSULTING
2	10.29.07	PRICING SHT RELEASE

DATE:	10.22.07
PROJECT #	020807
DRAWN BY:	LAP
CHECKED BY:	MET
DRAWING SCALE	AS NOTED

**SHEET TITLE**  
CANAL PLAZA  
INTERIOR ELEVATIONS



**A920**

© COPYRIGHT 1985-2006  
REPRODUCTION OR BASIS OF THIS  
DOCUMENT WITHOUT WRITTEN  
PERMISSION OF GAWRON TURGEON  
ARCHITECTS IS PROHIBITED

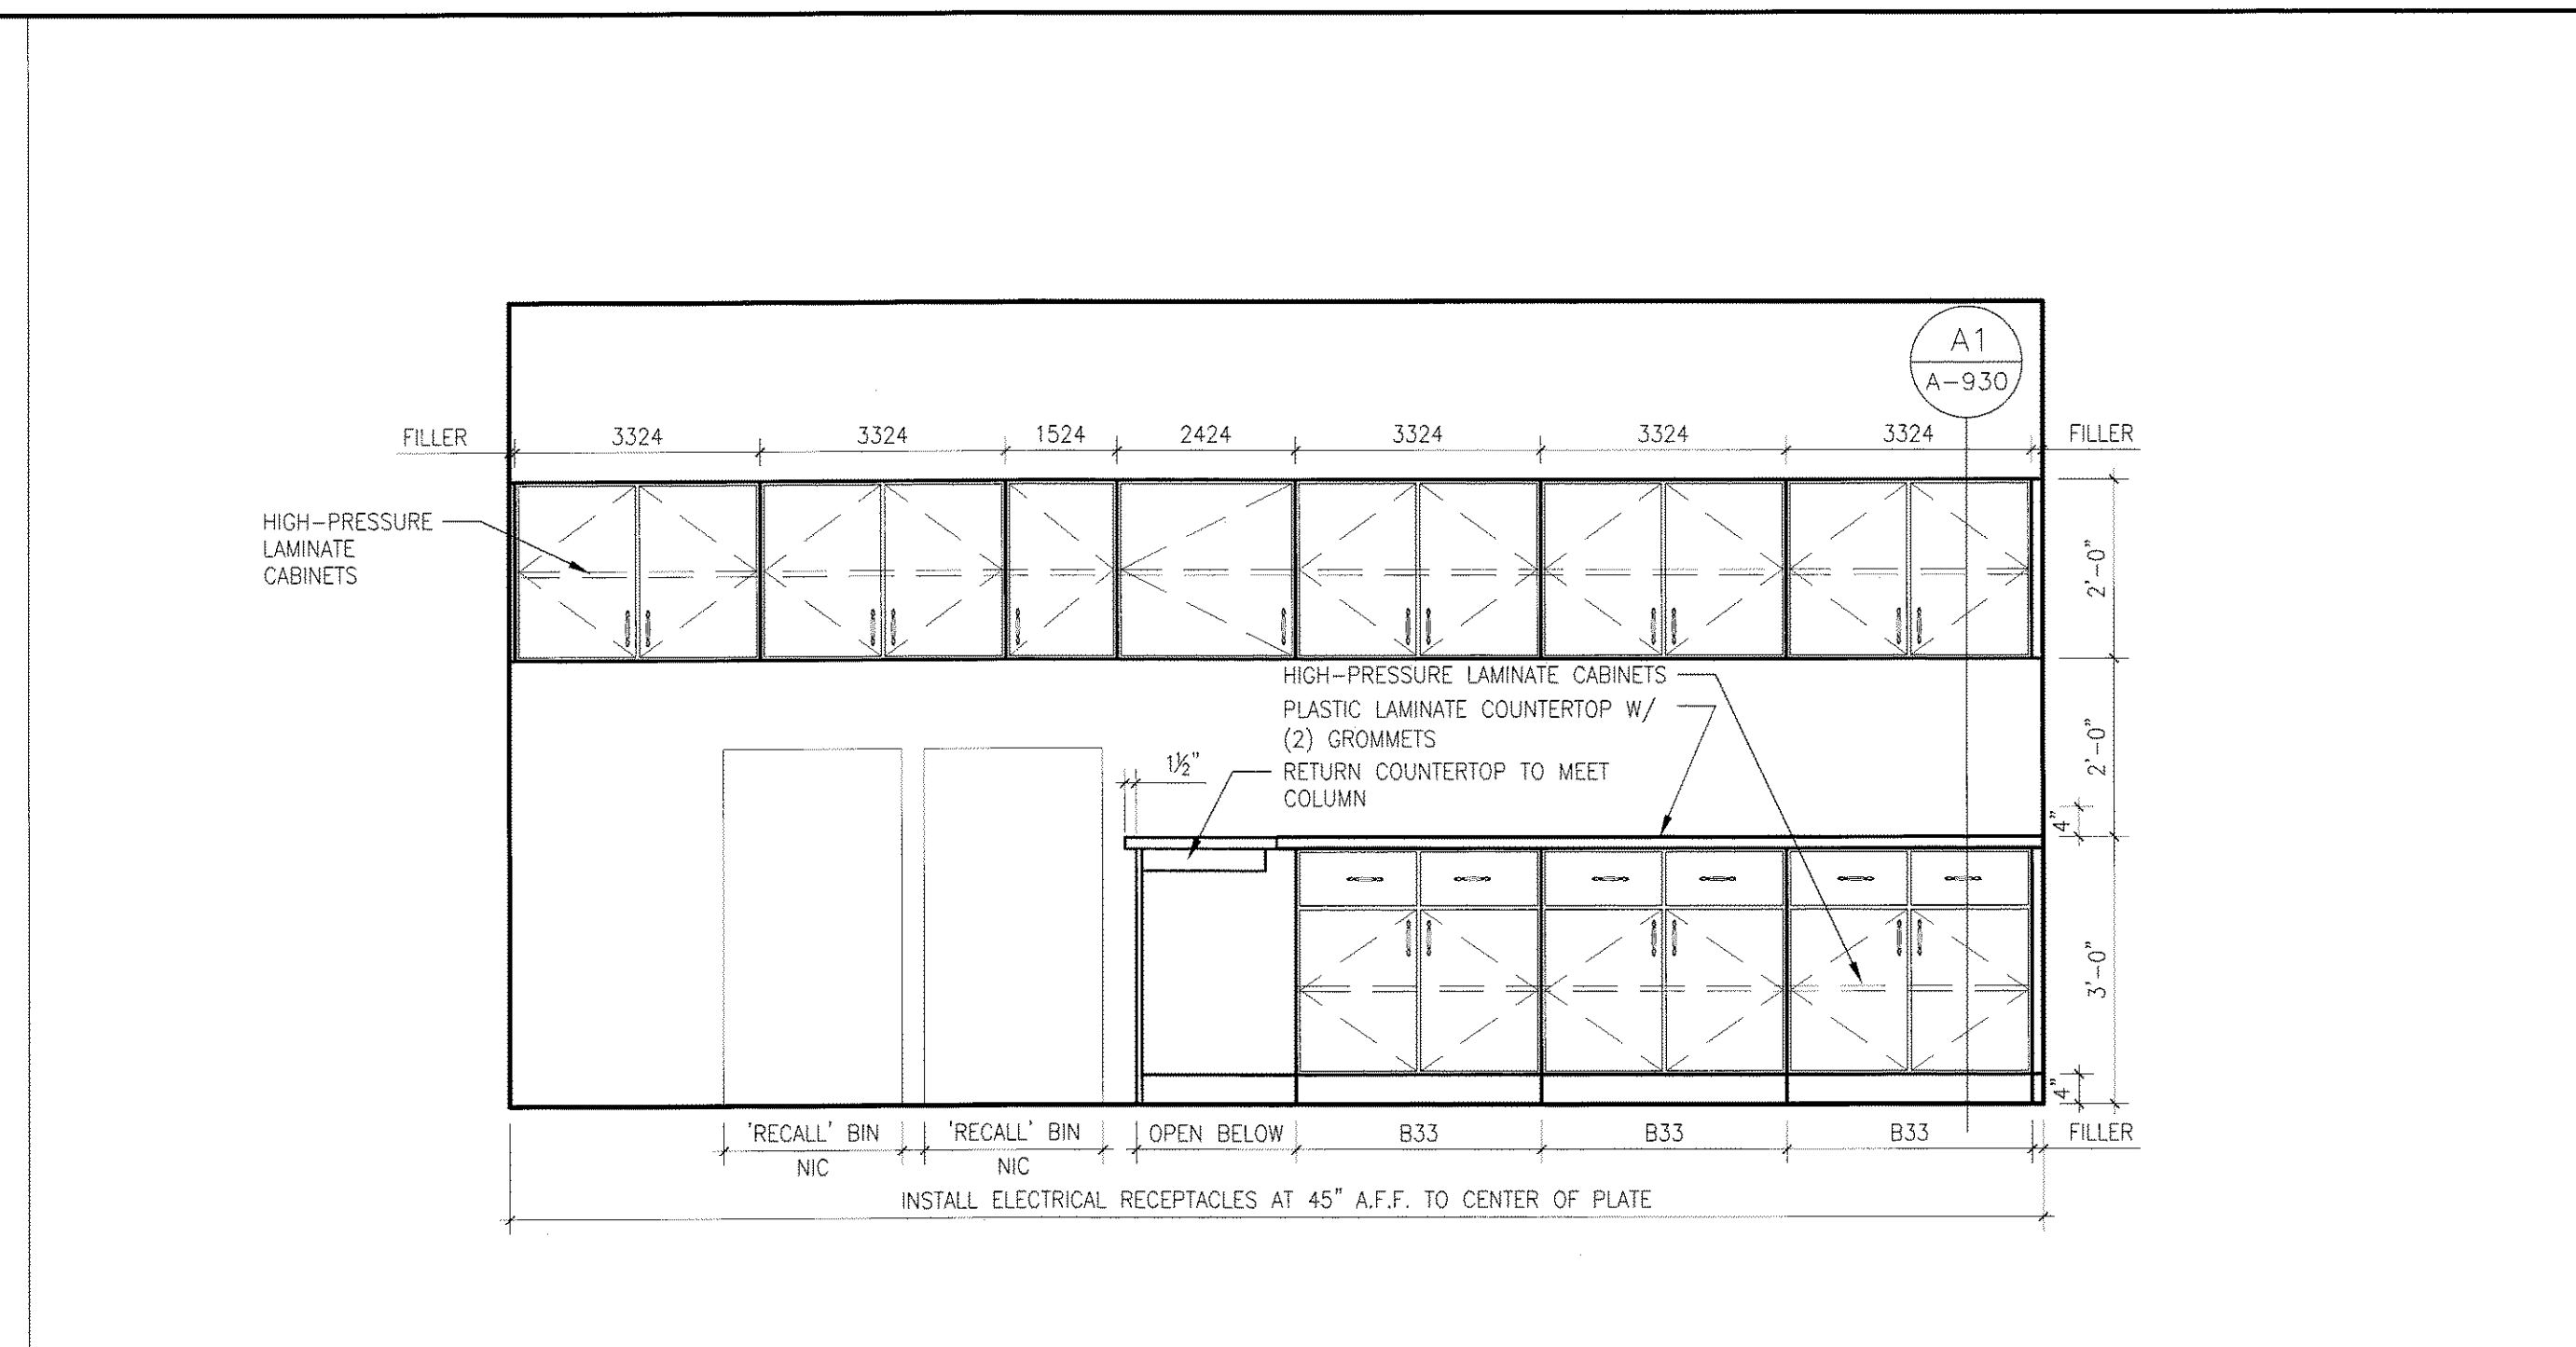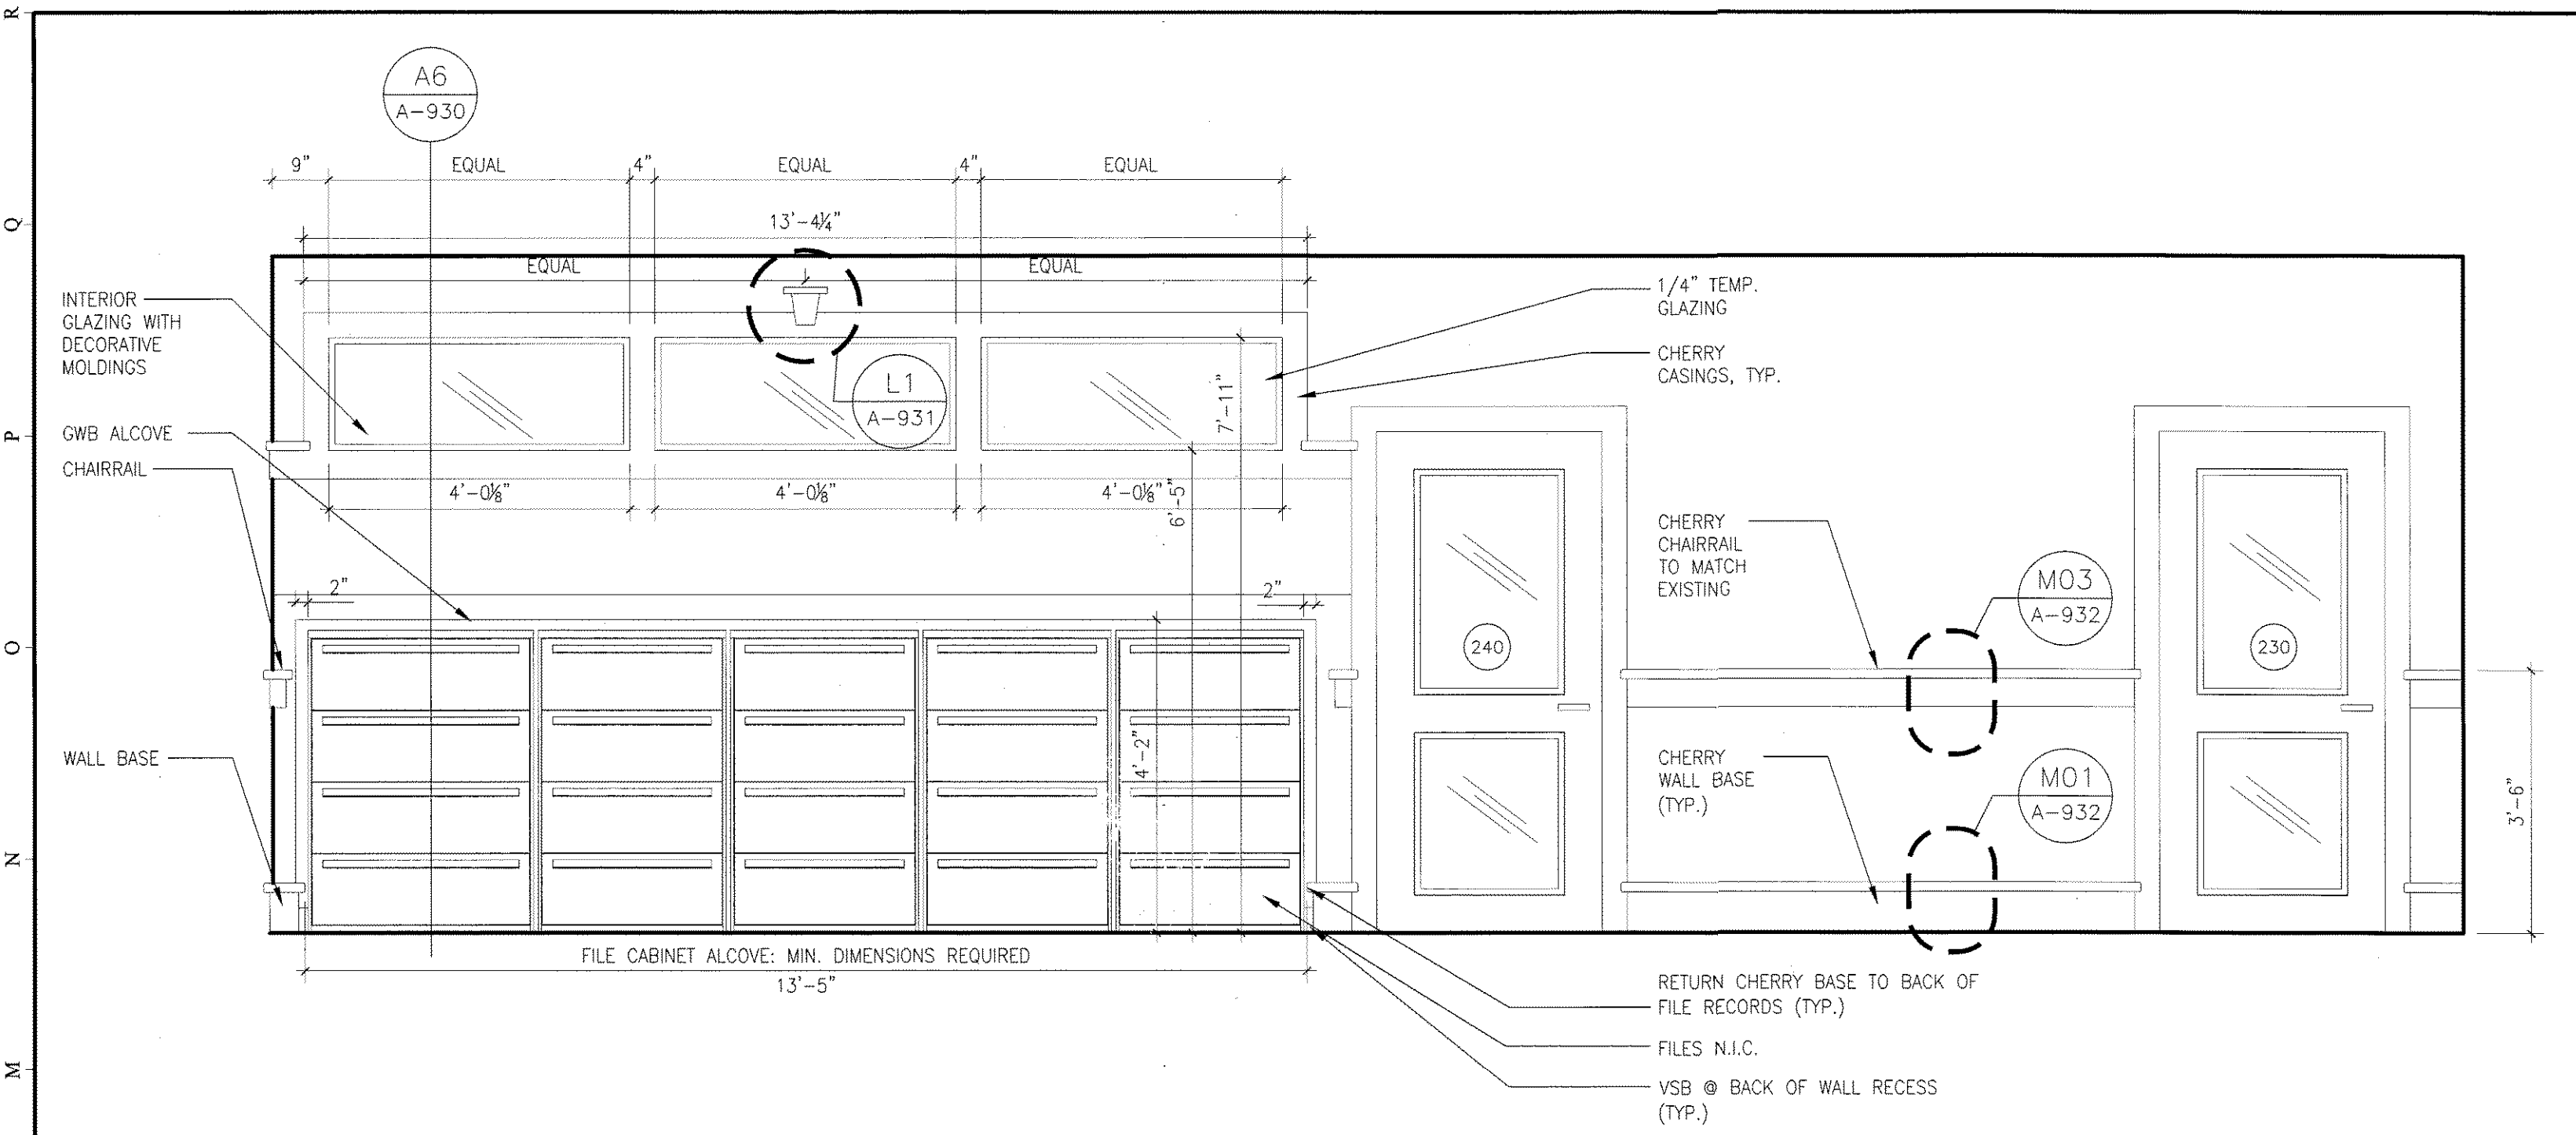





**L1 OPEN OFFICE - 252, PLAN WEST WALL**

**L12 FILING/WORK AREA 422A, PLAN SOUTH WALL**

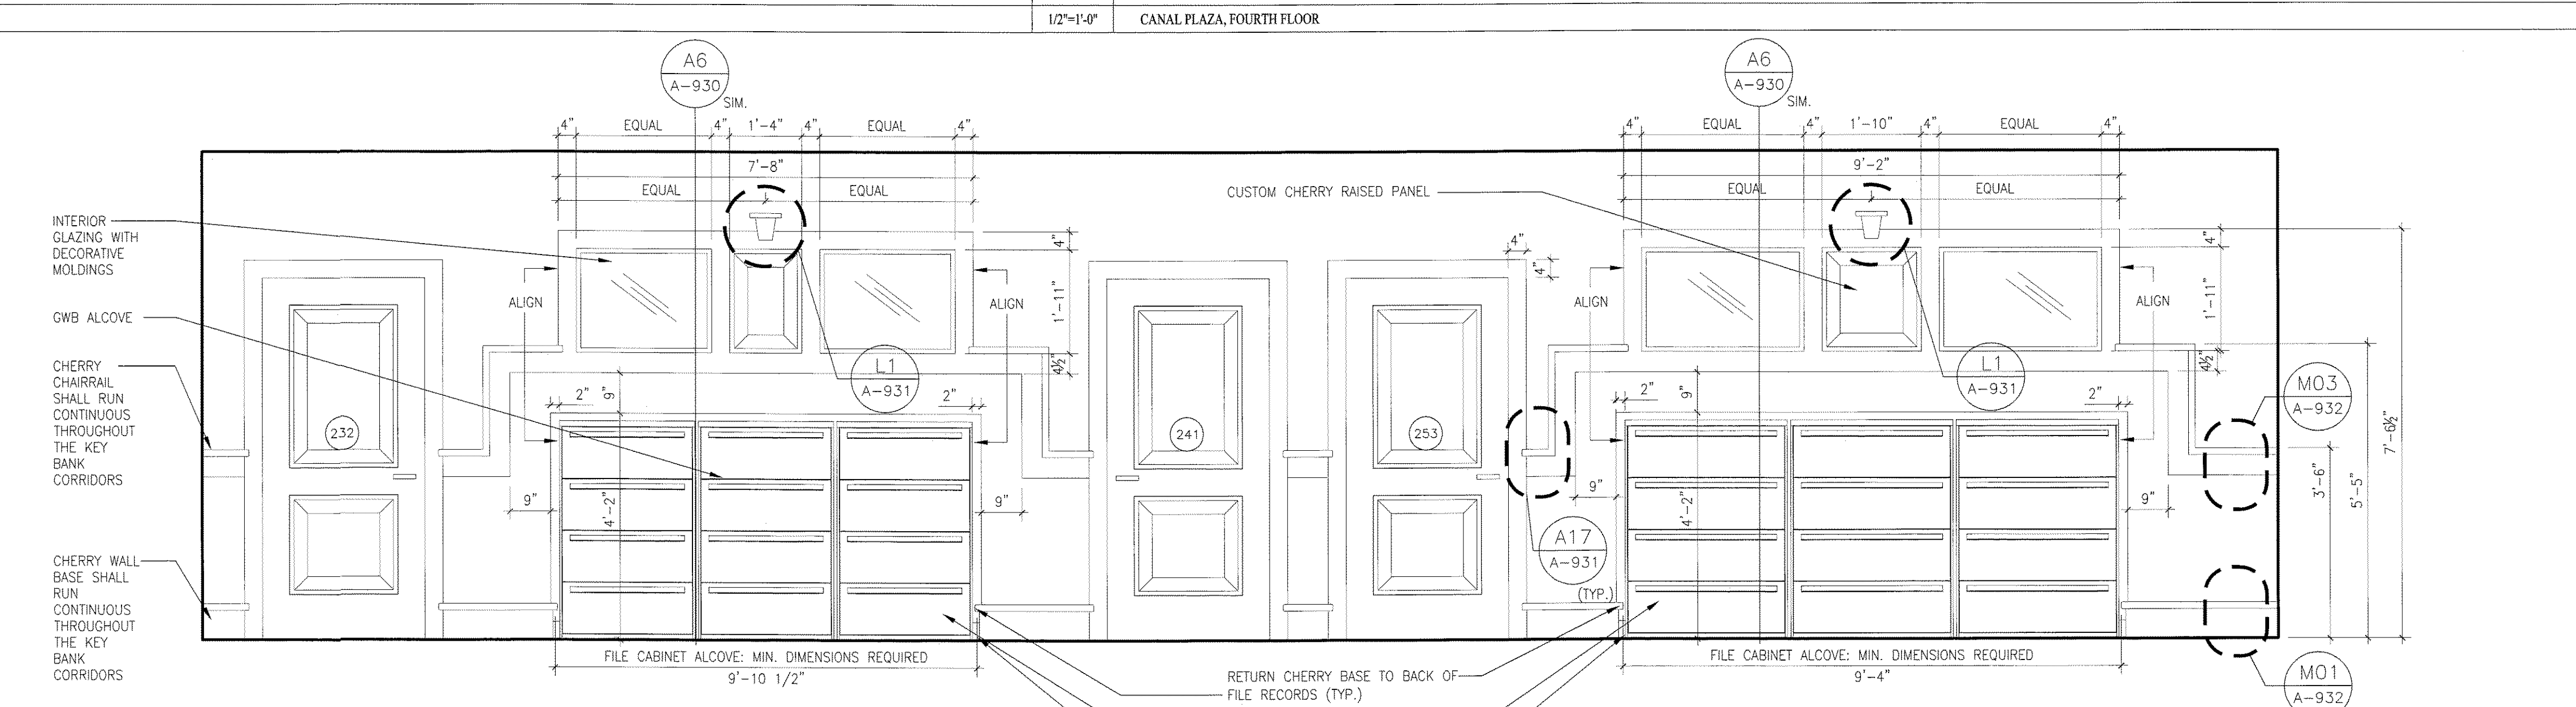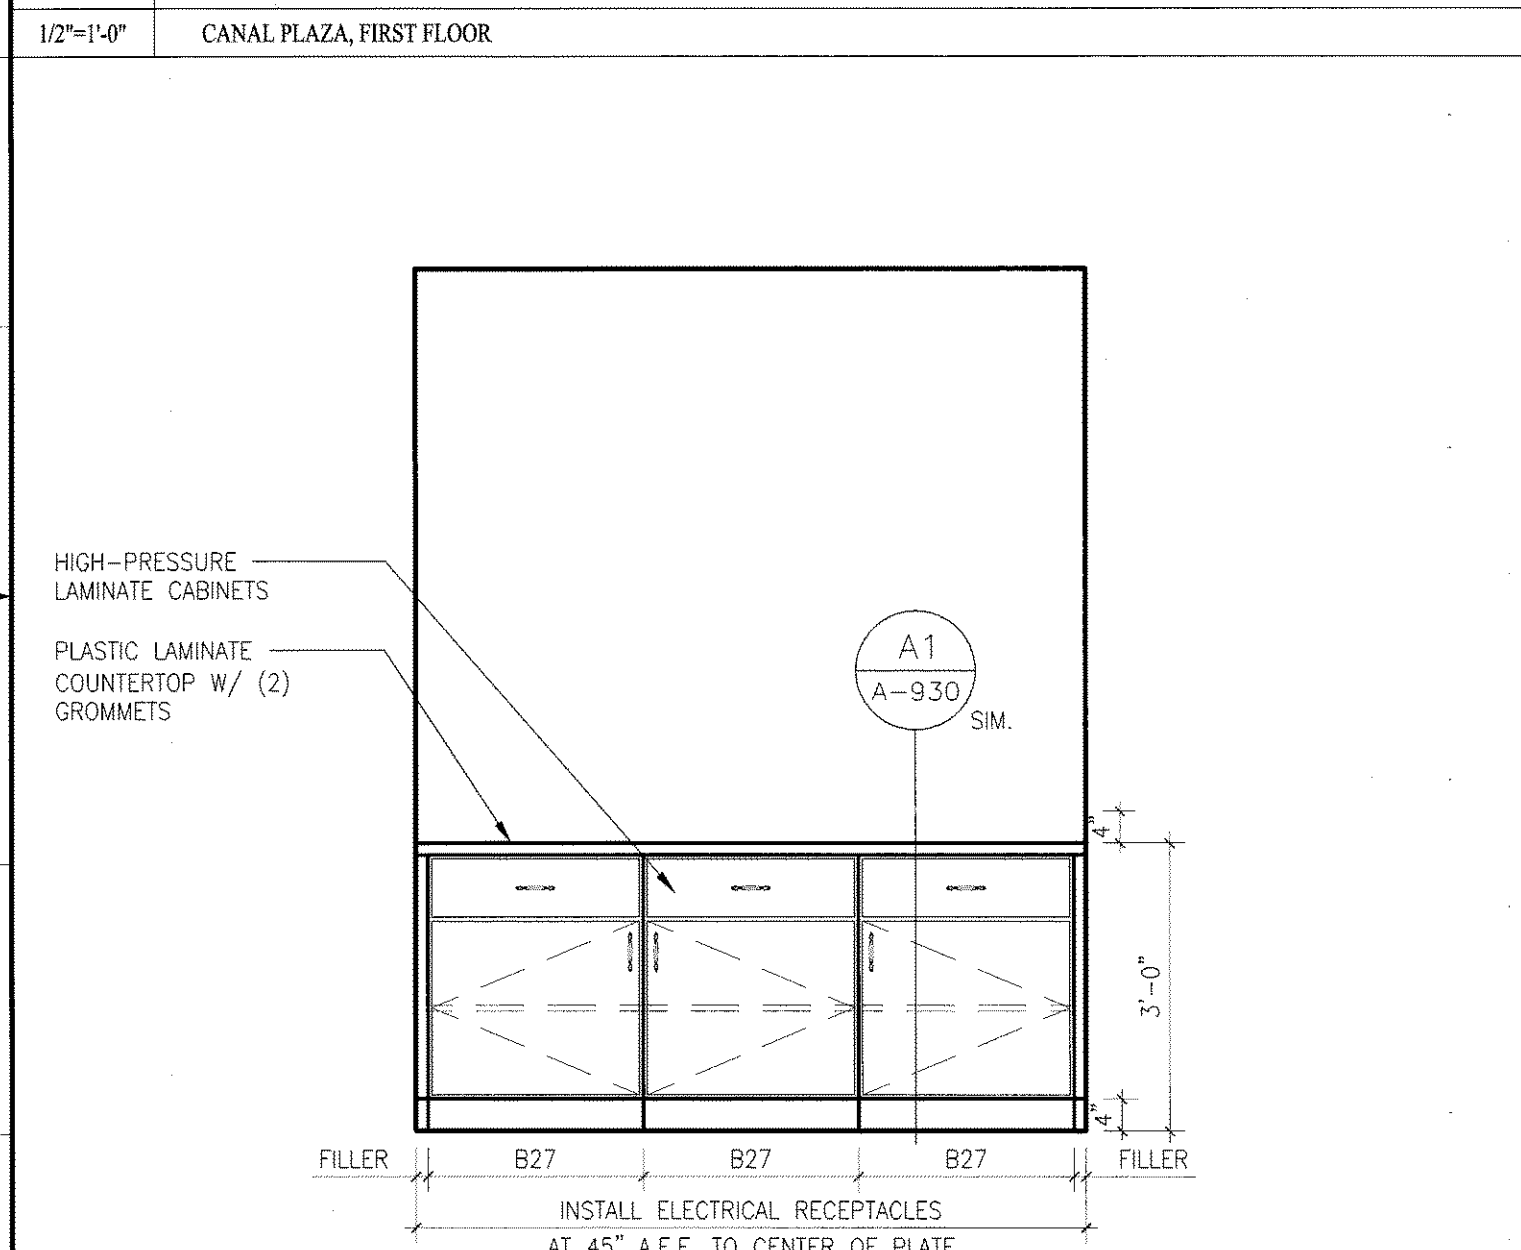

**F1 OPEN OFFICE - 221**

**F6 OPEN OFFICE - 252, PLAN EAST WALL**

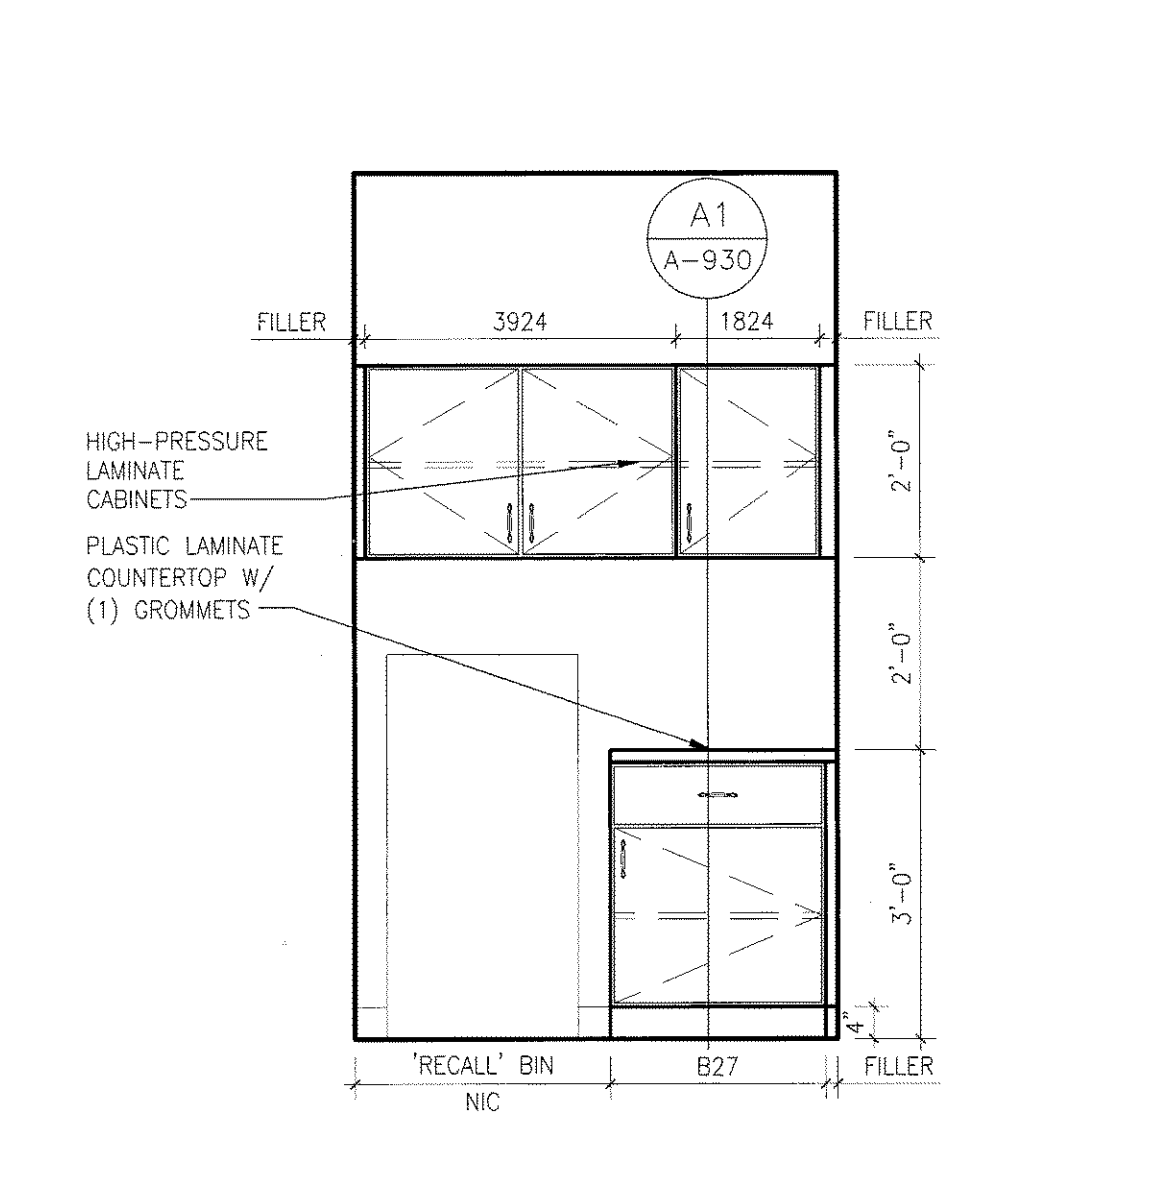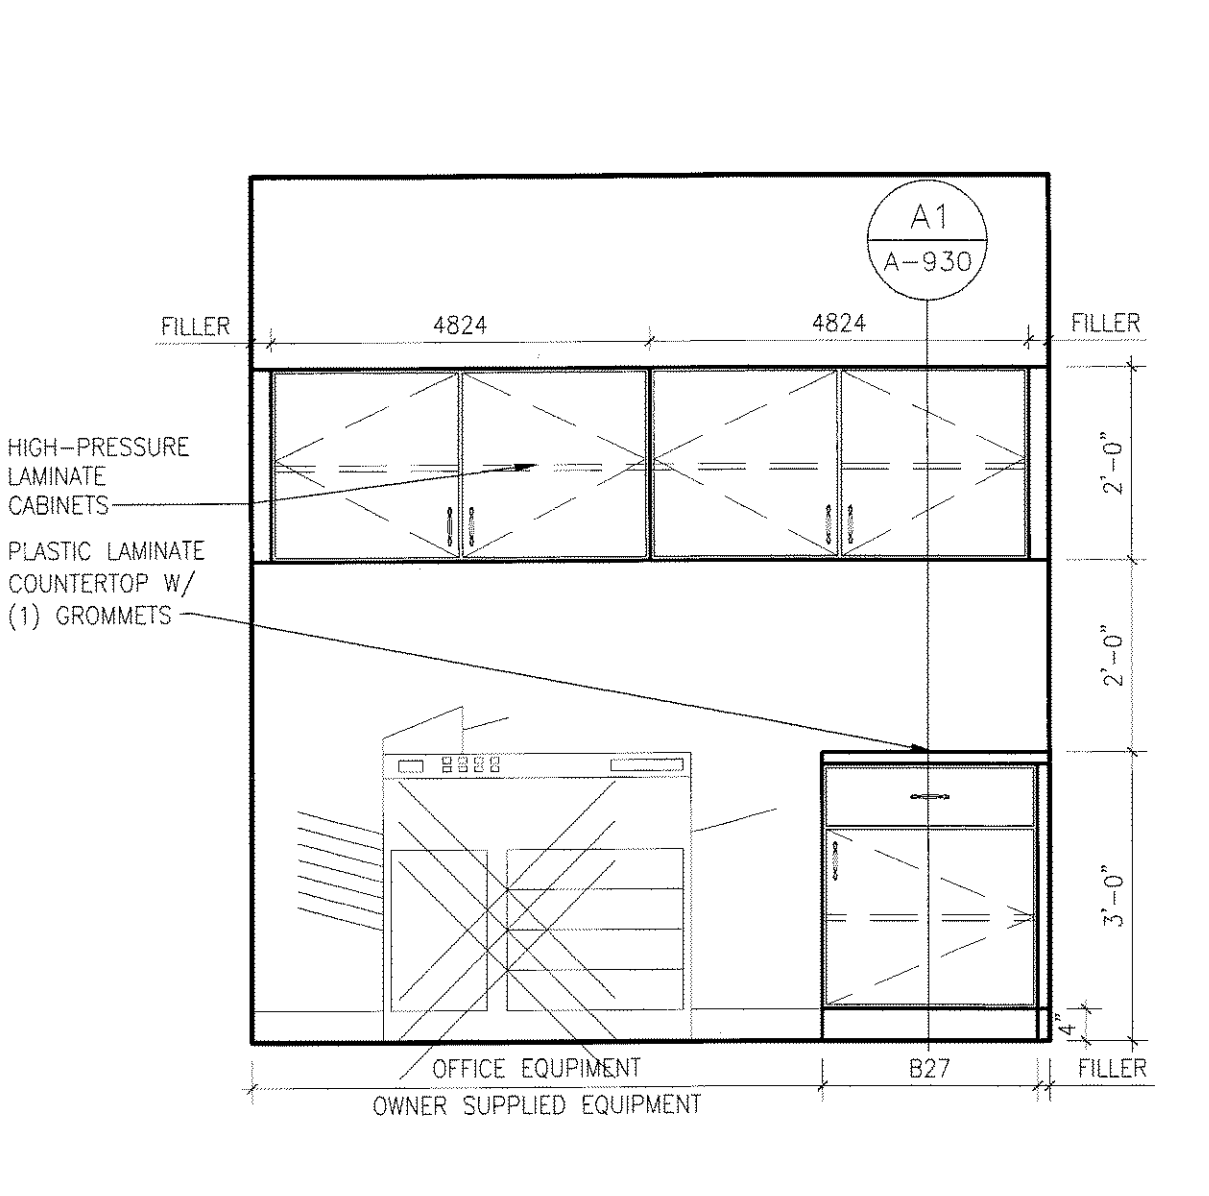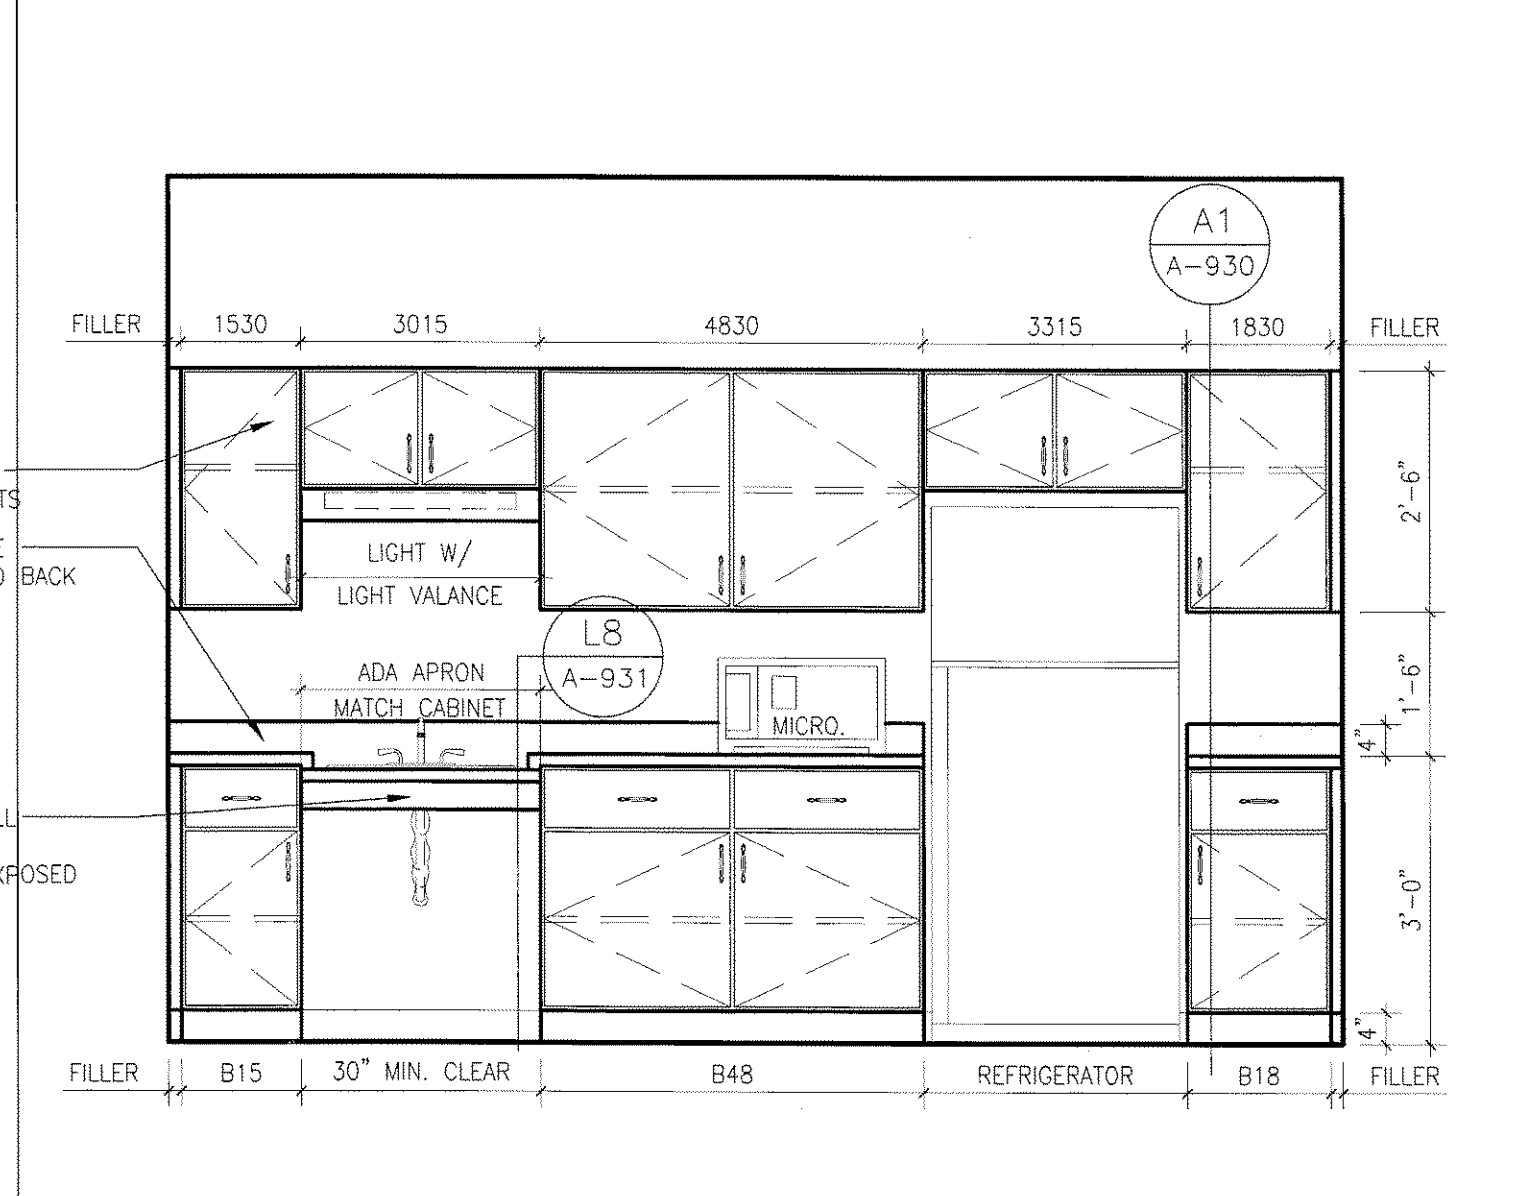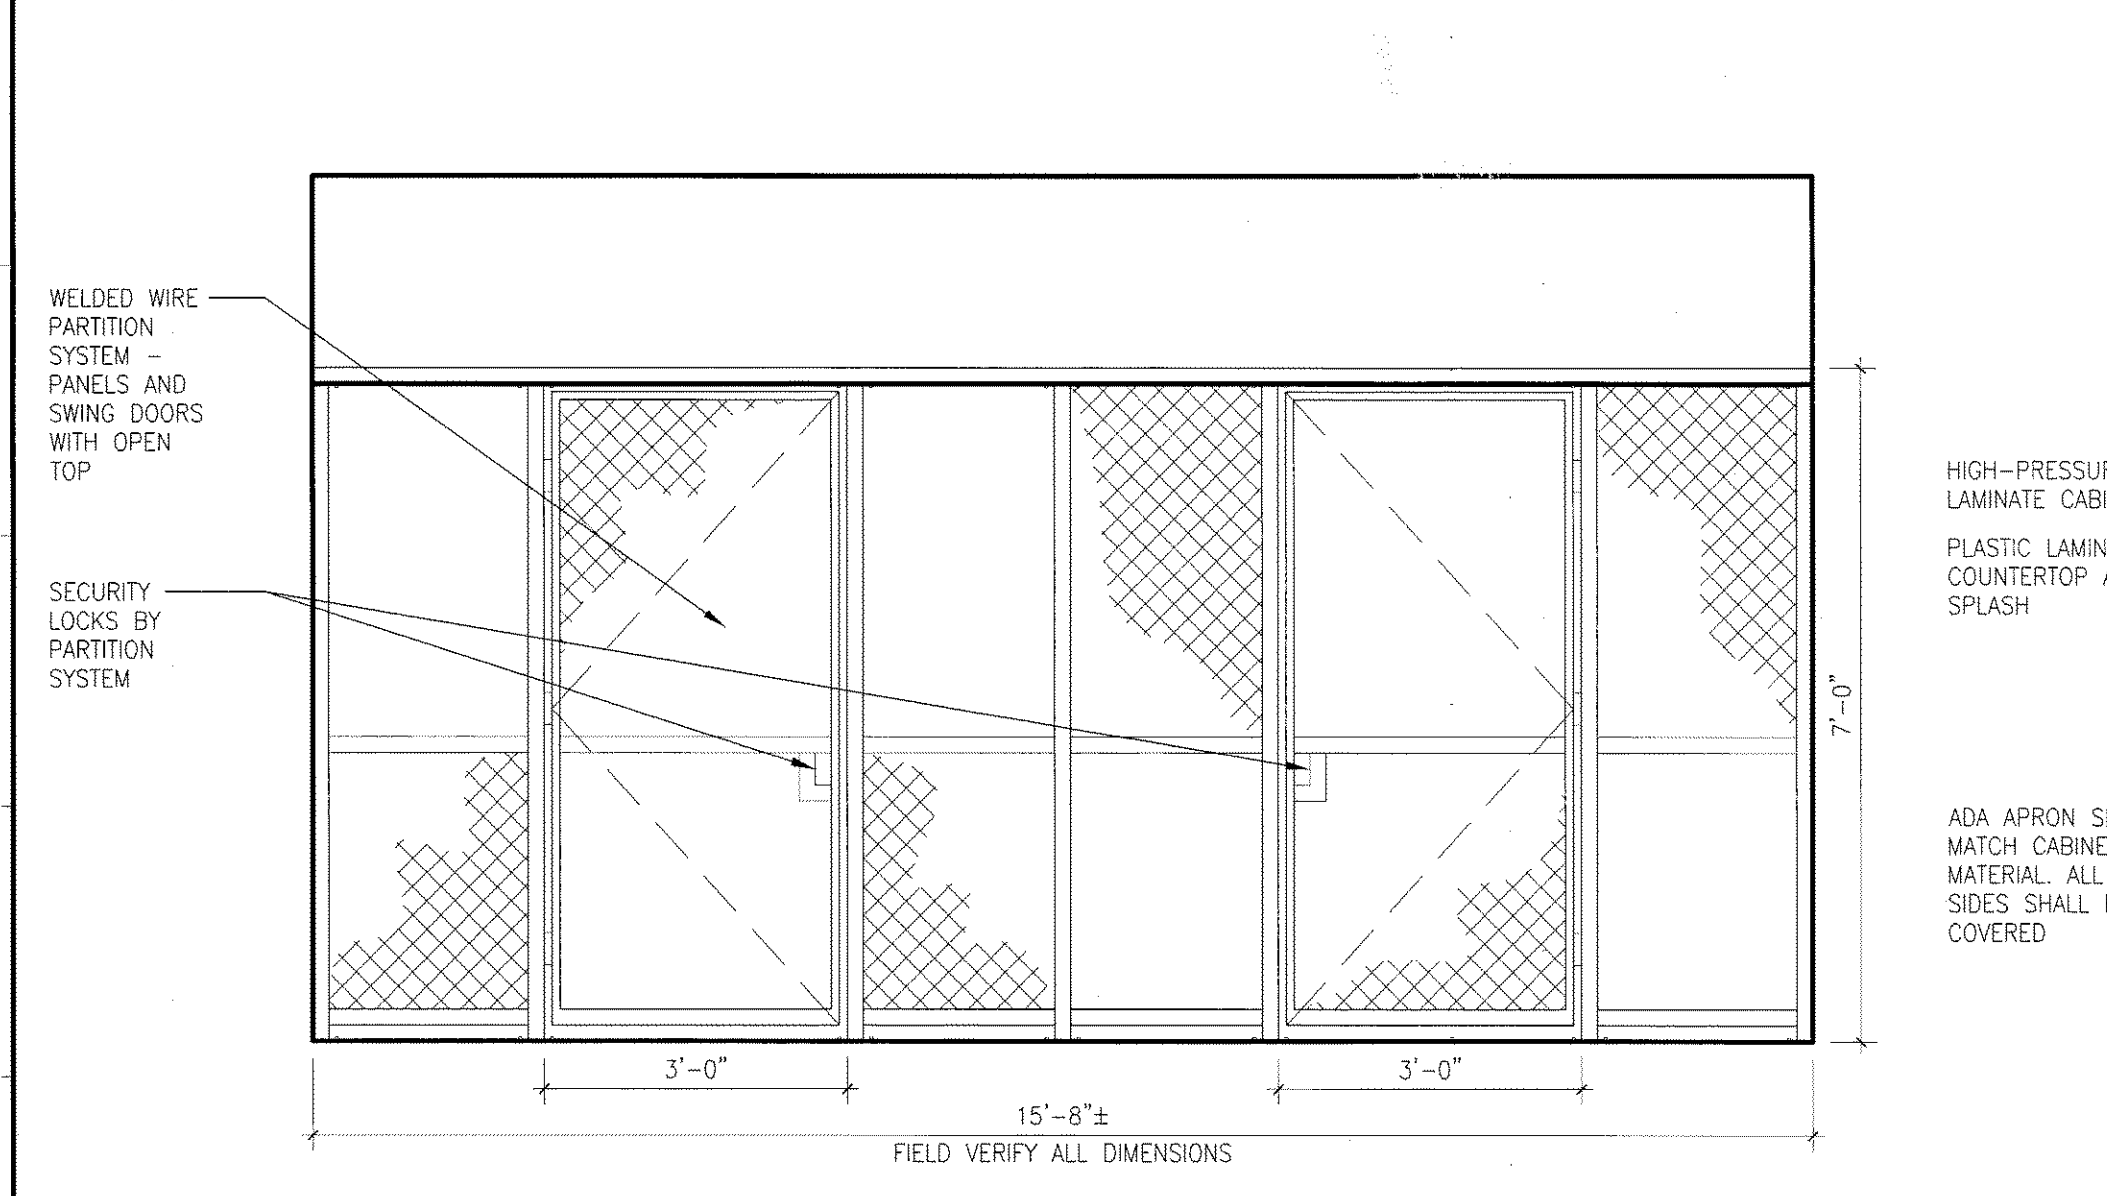

**A1 FACILITIES STORAGE - 104**

**A8 KITCHEN - 246**

**A13 WORK ROOM - 231**

**A17 WORK ROOM - 231**