


**GAWRON
TURGEON
ARCHITECTS**
29 Black Point Road
Scarborough, ME 04074
www.gawronturgeon.com
Tel. 207 . 883 . 6307
Fax. 207 . 883 . 0361

KeyBank
Office Renovation
One Canal Plaza

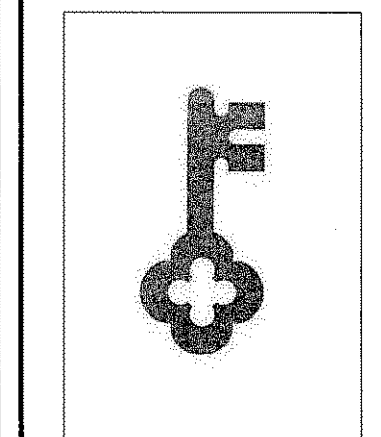

REVISIONS		
#	DATE	DESCRIPTION


REVISIONS		
#	DATE	DESCRIPTION
1	08-29-07	PROCESS RELEASE - JIC CONSULTING
2	10-29-07	PRICING SET RELEASE

DATE:	10.22.07
PROJECT #	020807
DRAWN BY:	LAP
CHECKED BY:	MET
DRAWING SCALE	AS NOTED


SHEET TITLE
CANAL PLAZA
INTERIOR ELEVATIONS

A922


© COPYRIGHT 1985-2006
PRODUCTION OR REUSE OF THIS
DOCUMENT WITHOUT WRITTEN
PERMISSION OF GAWRON TURGEON
ARCHITECTS IS PROHIBITED

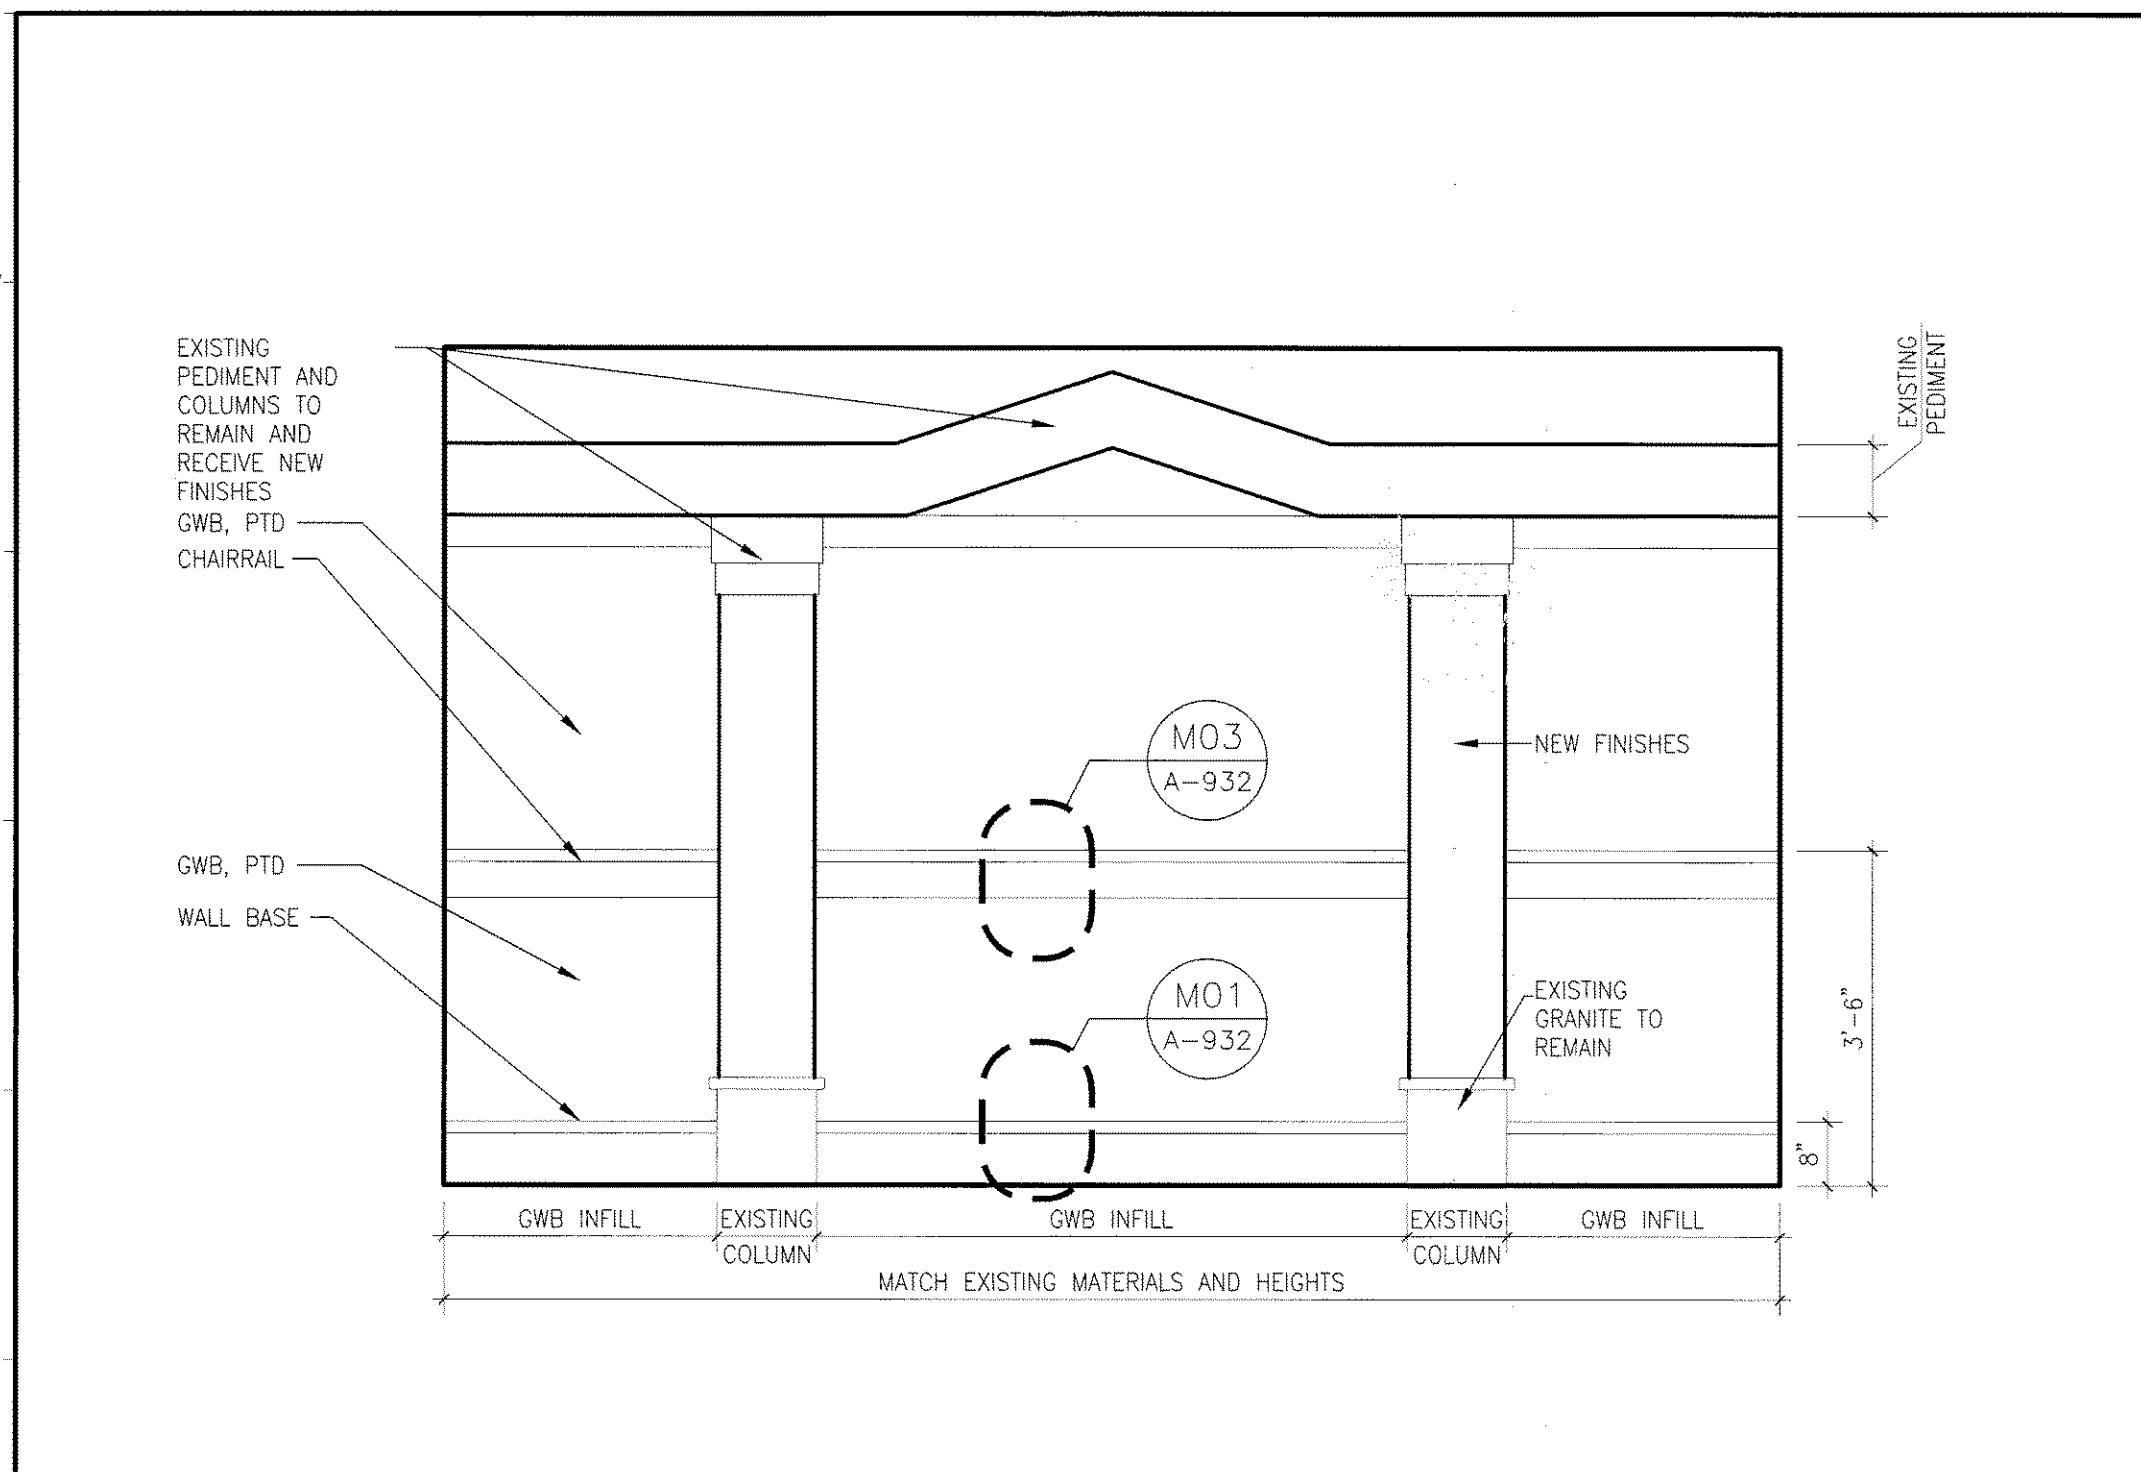


L1 EXECUTIVE DINING ROOM - 729, PLAN EAST
1/2"=1'-0" CANAL PLAZA, SEVENTH FLOOR

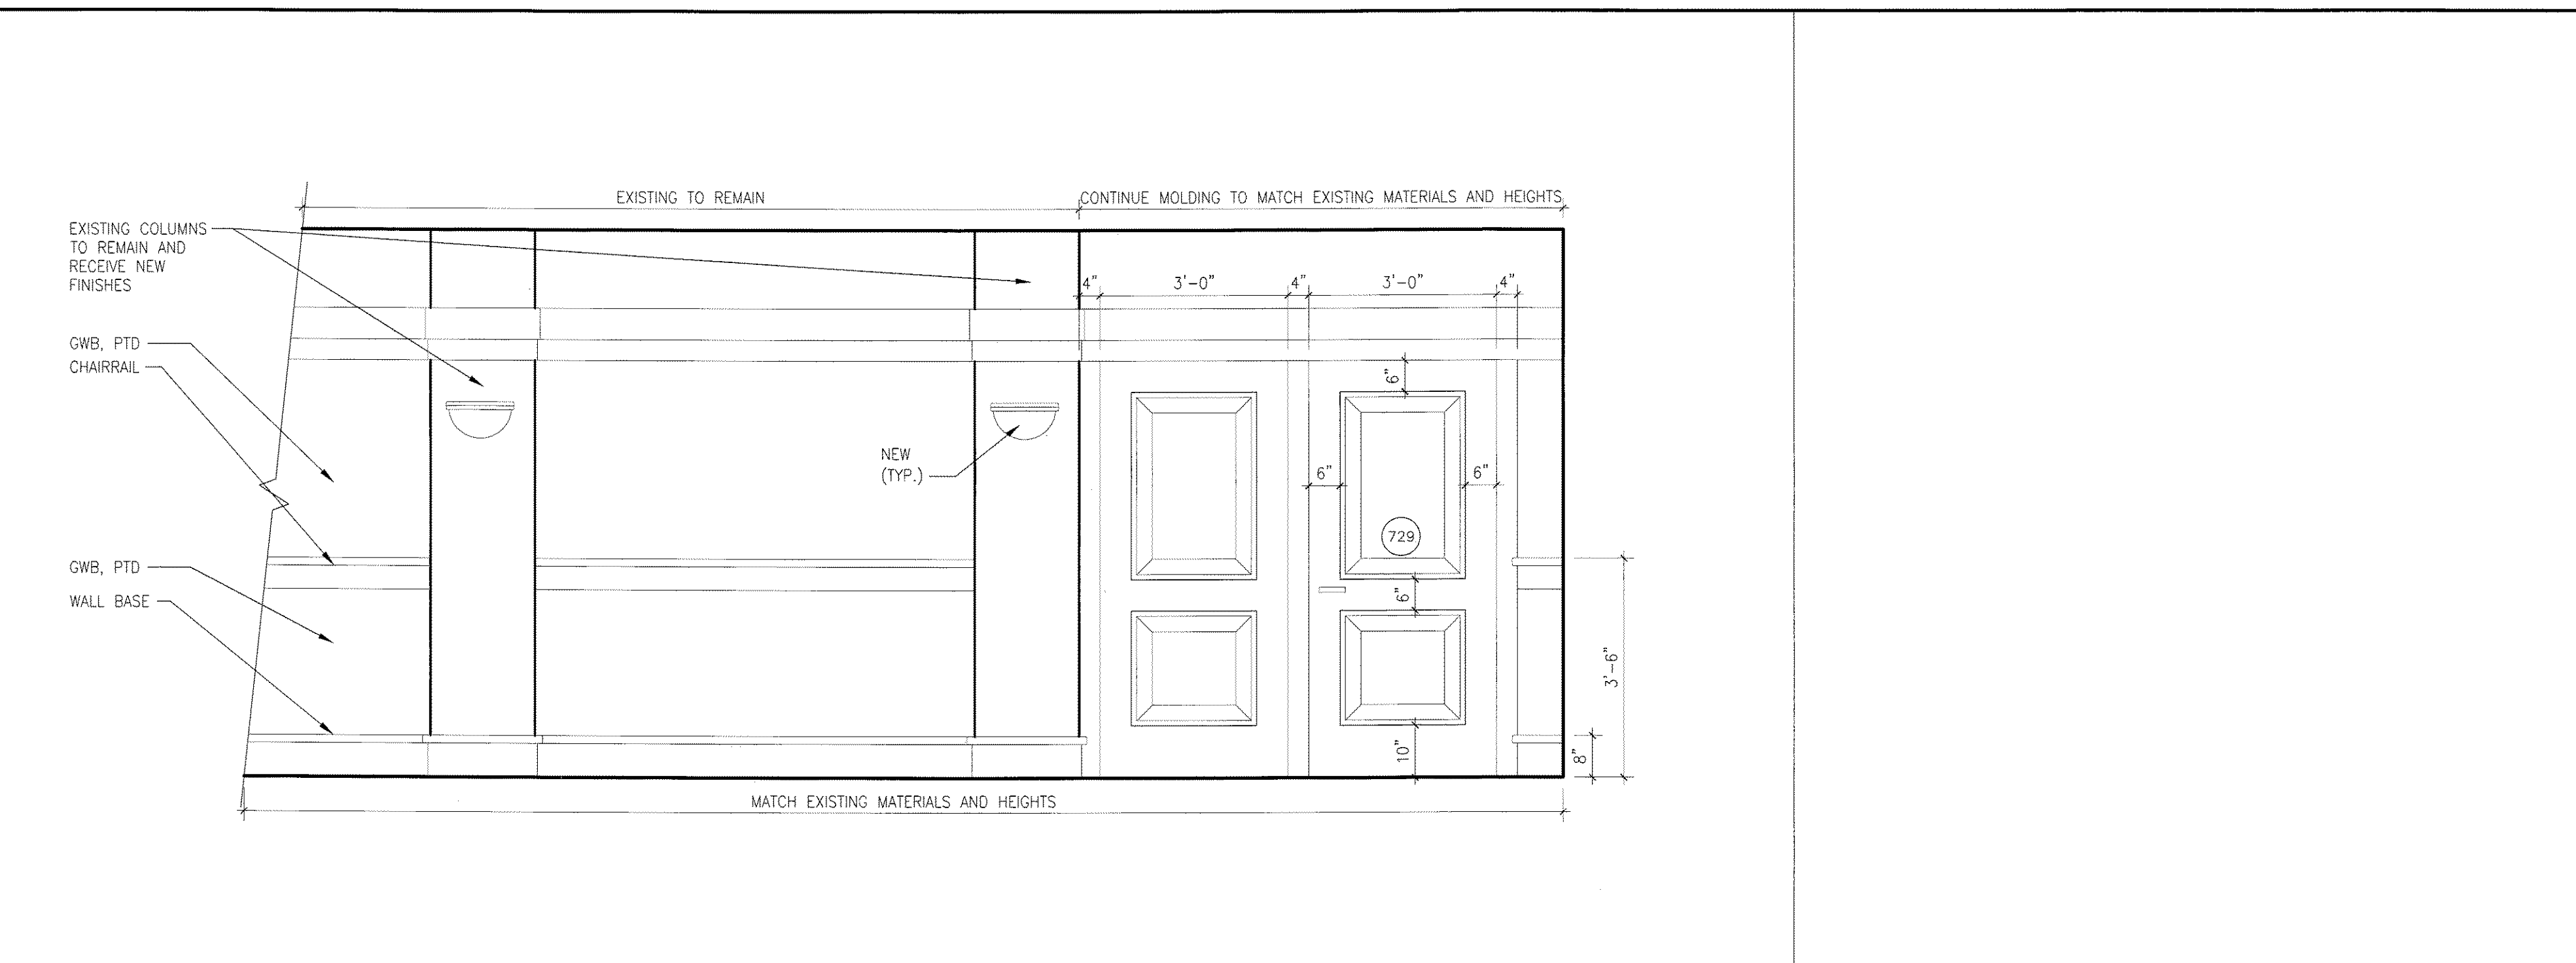


L8 EXECUTIVE DINING ROOM - 729, PLAN NORTH
1/2"=1'-0" CANAL PLAZA, SEVENTH FLOOR

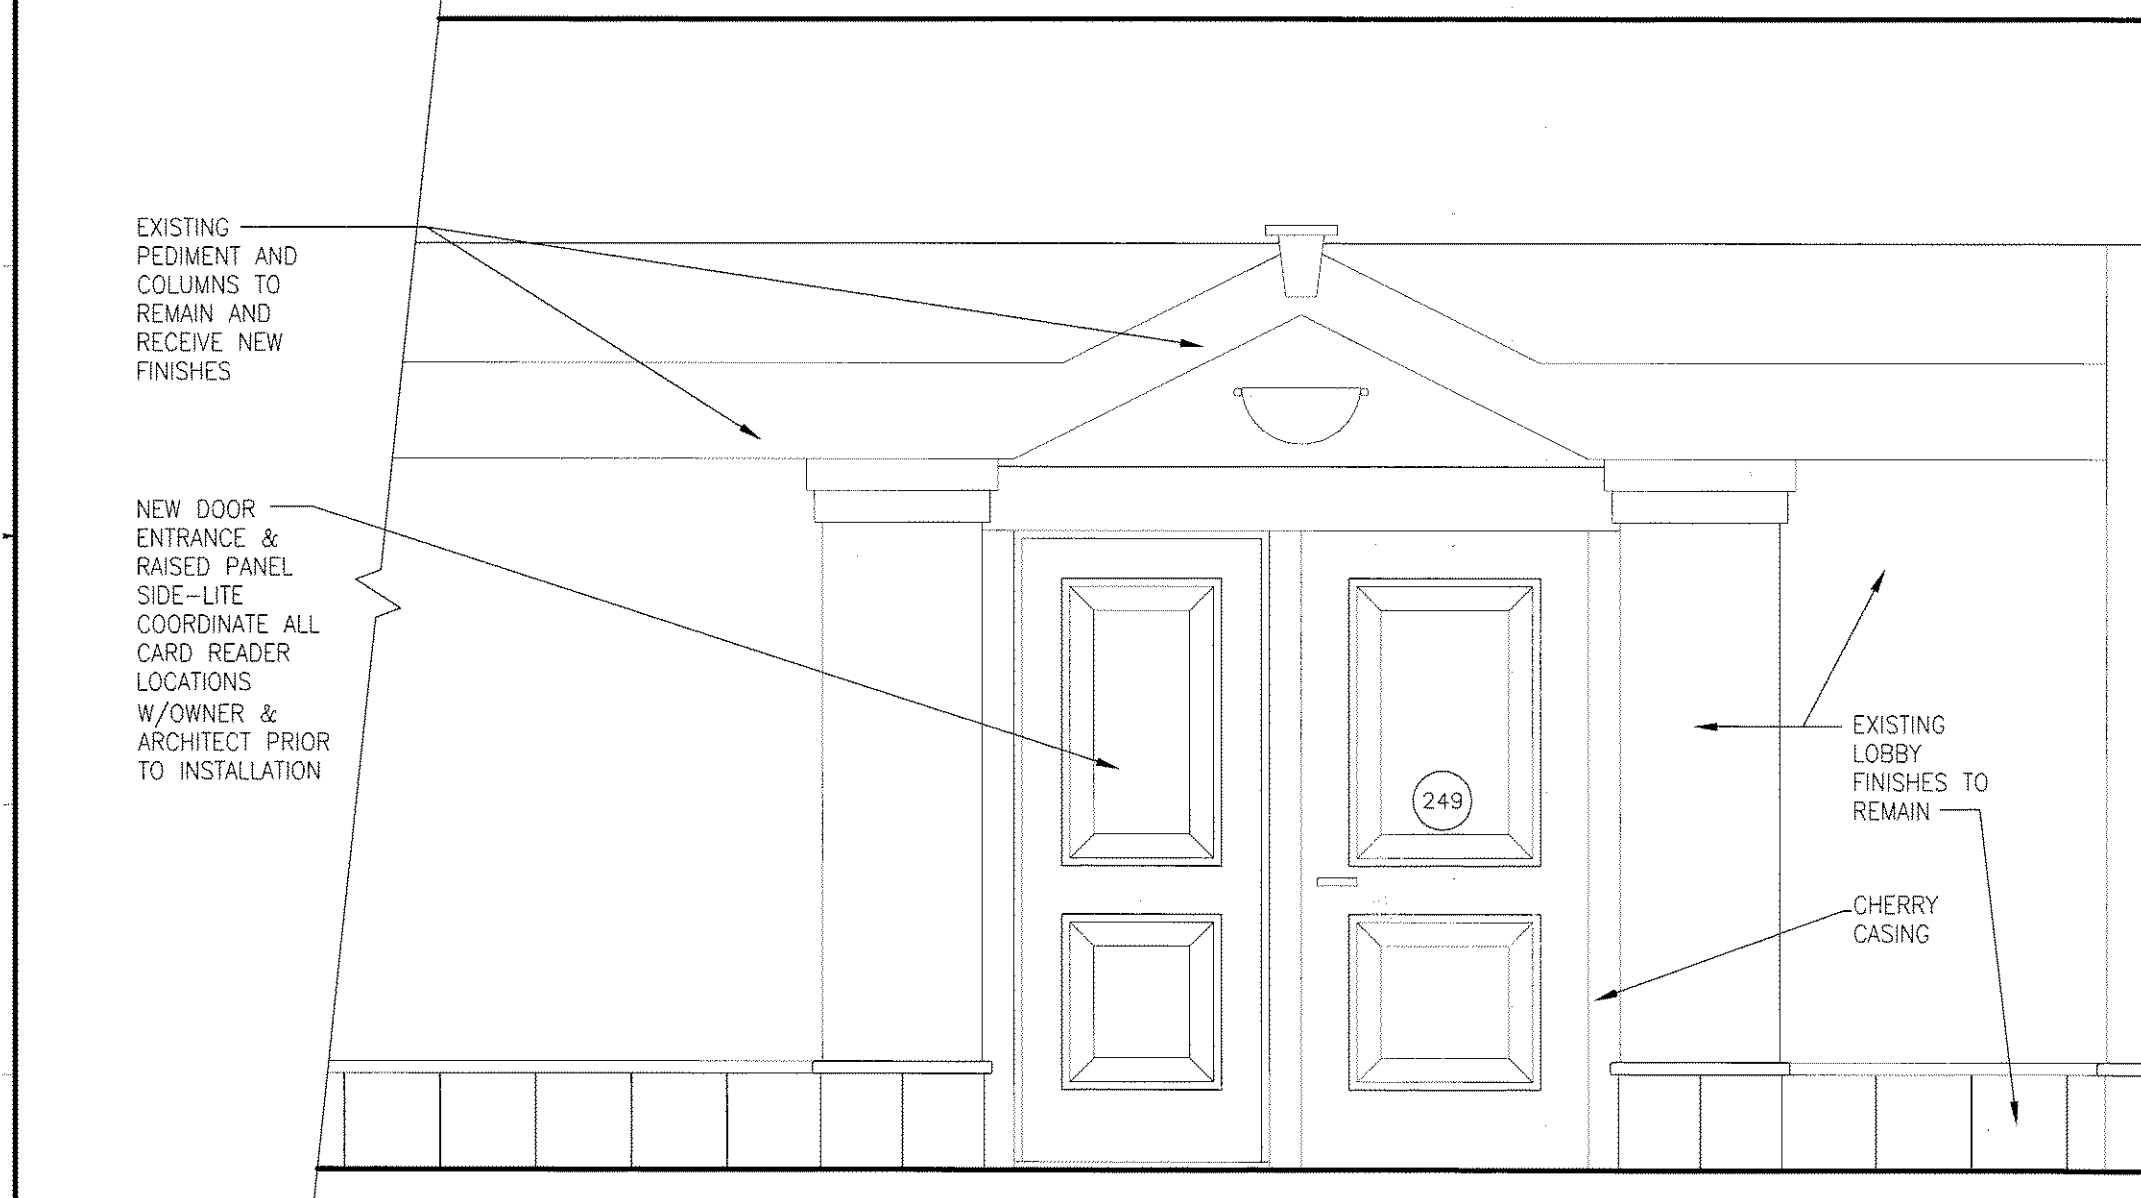


F1 CP LOBBY 249 - WEST WALL
1/2"=1'-0" CANAL PLAZA, SECOND FLOOR

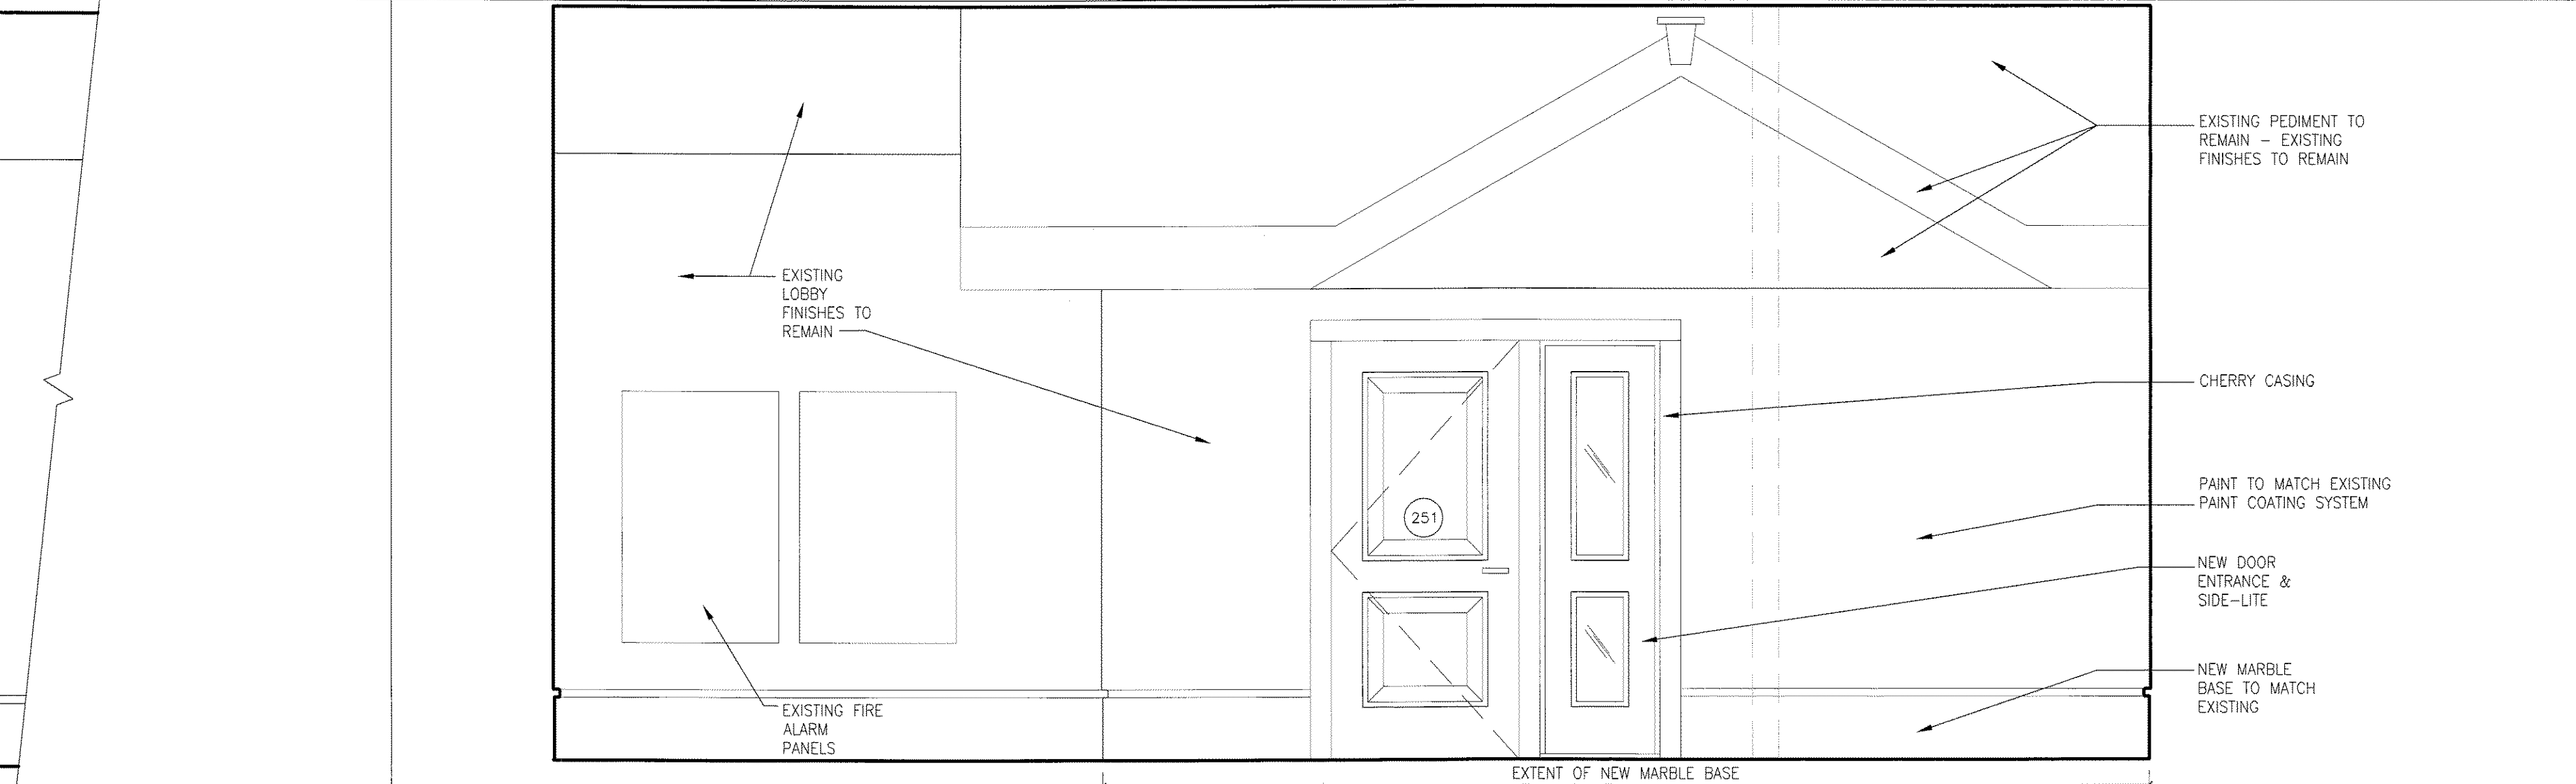


F10 CP LOBBY 249 - EAST WALL
1/2"=1'-0" CANAL PLAZA, SECOND FLOOR

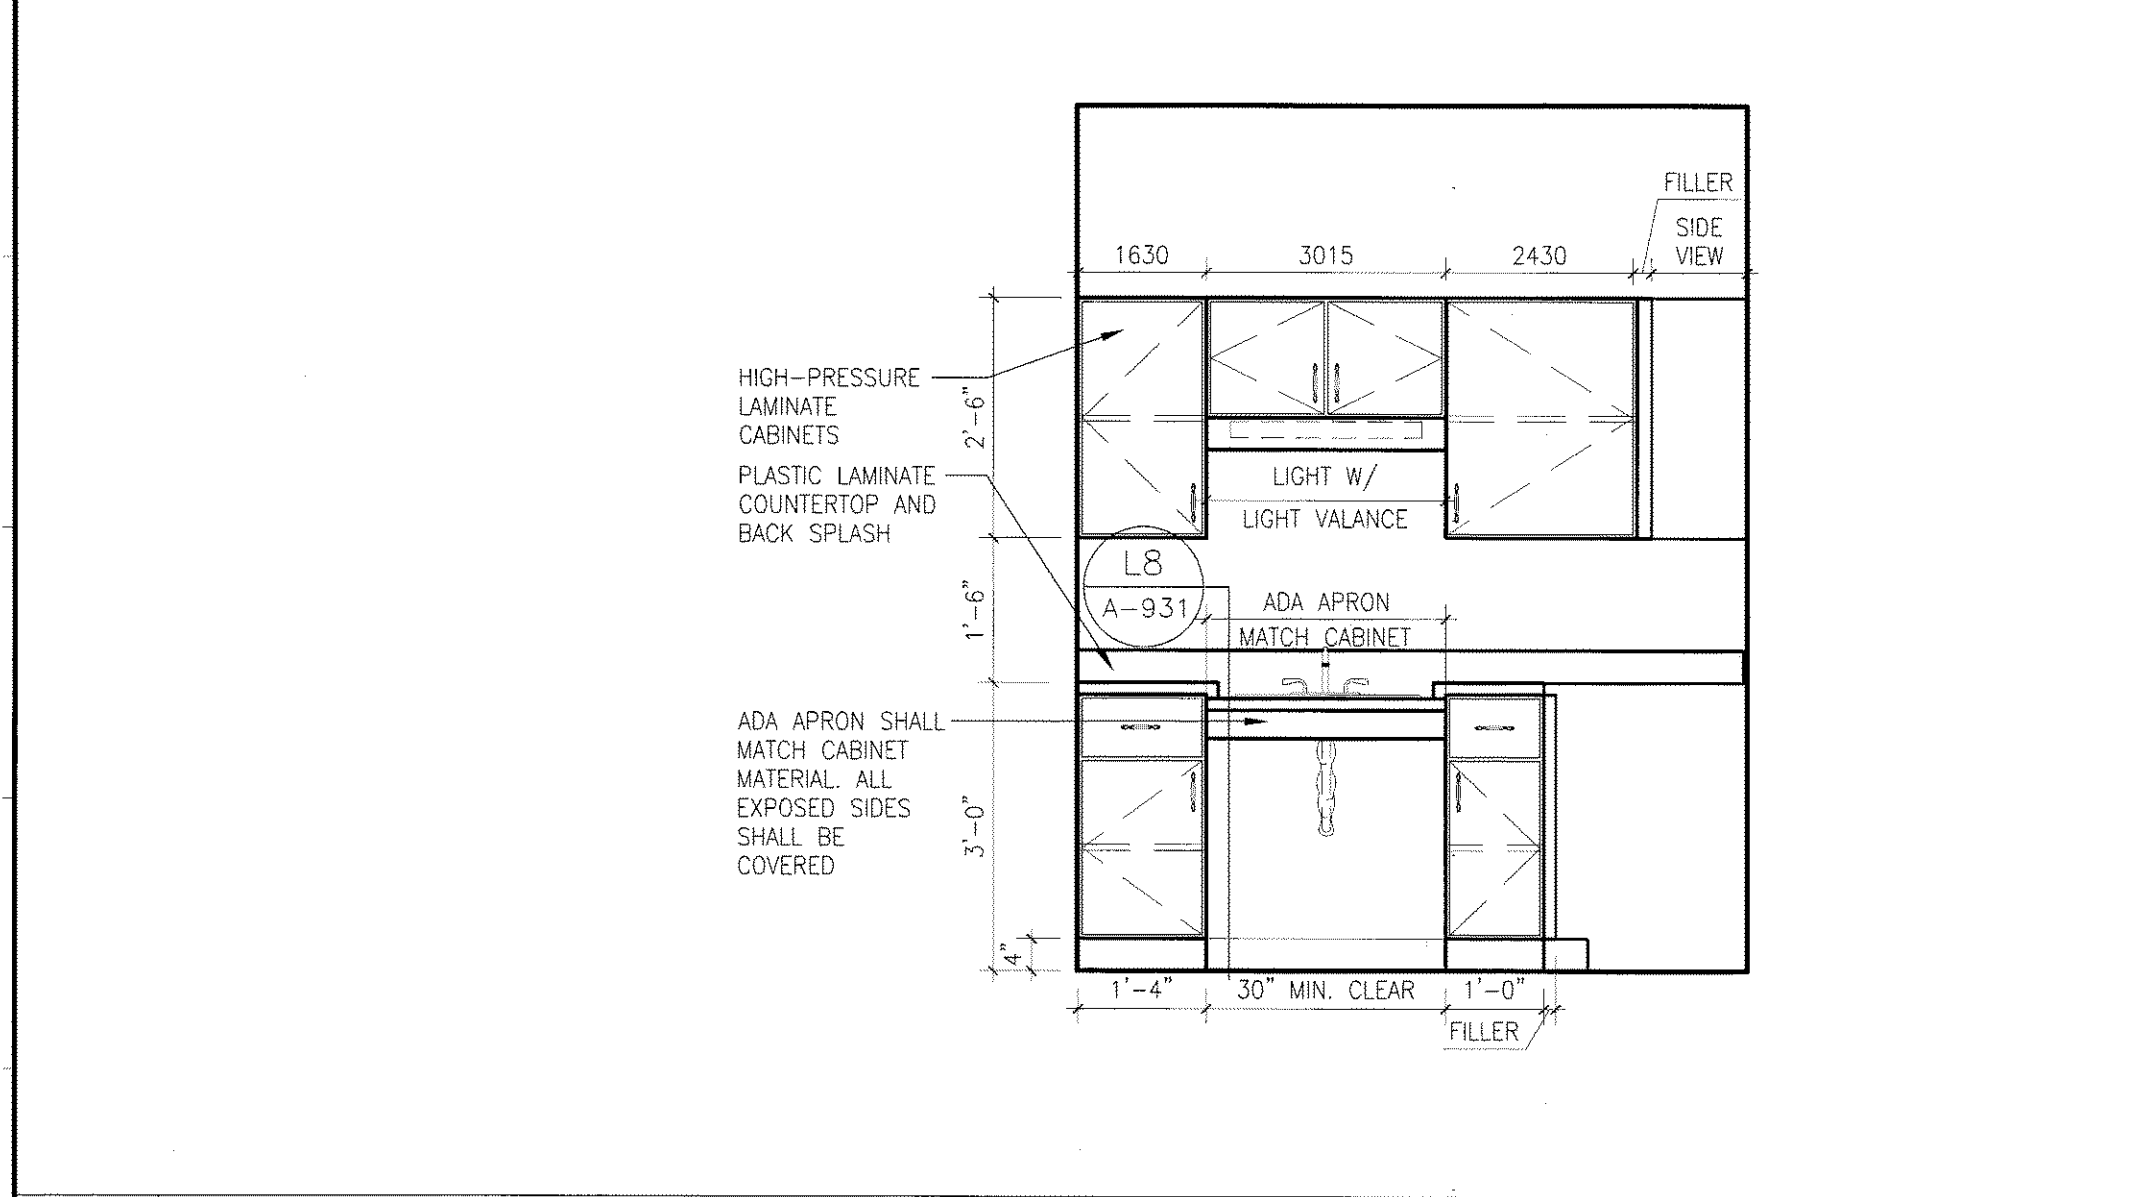

A1 KITCHEN 714 - EAST WALL
1/2"=1'-0" CANAL PLAZA, SEVENTH FLOOR

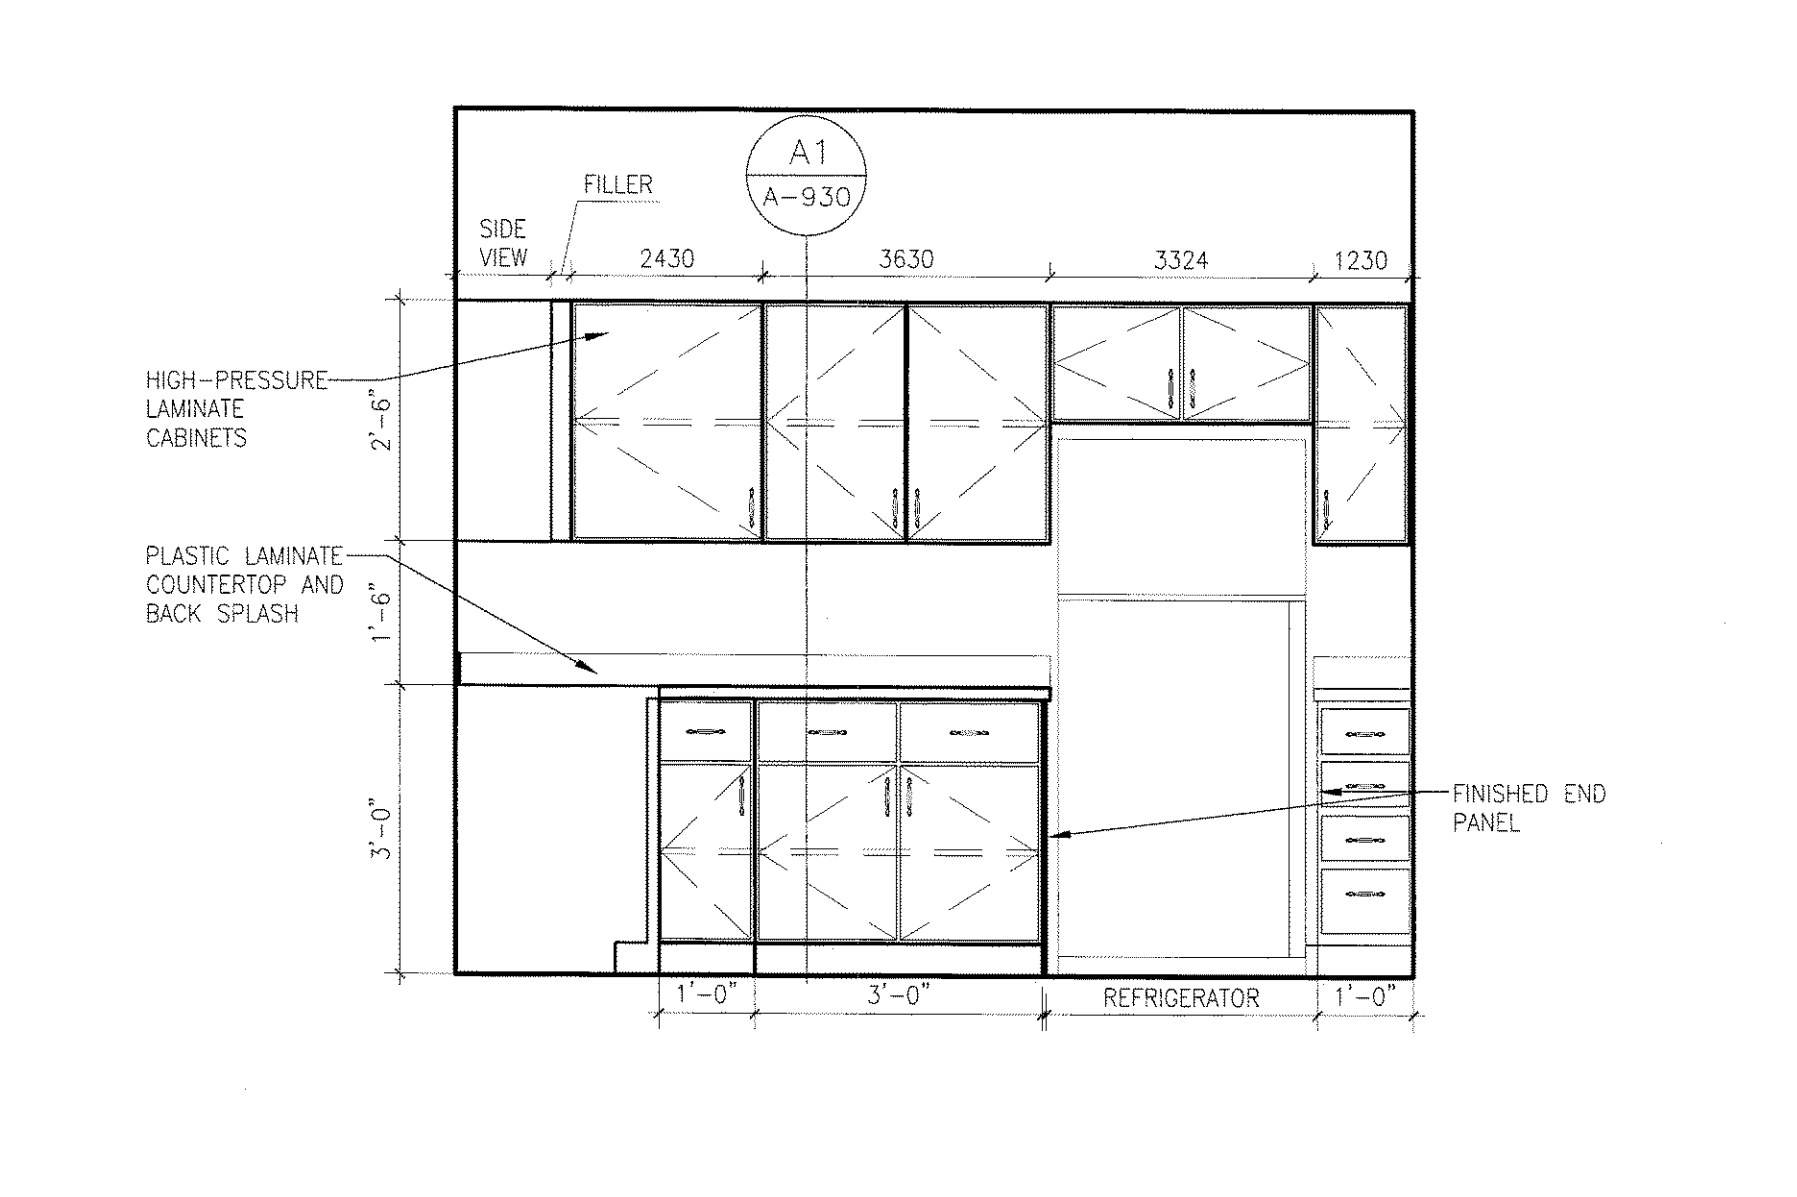

A8 KITCHEN 714 - SOUTH WALL
1/2"=1'-0" CANAL PLAZA, SEVENTH FLOOR

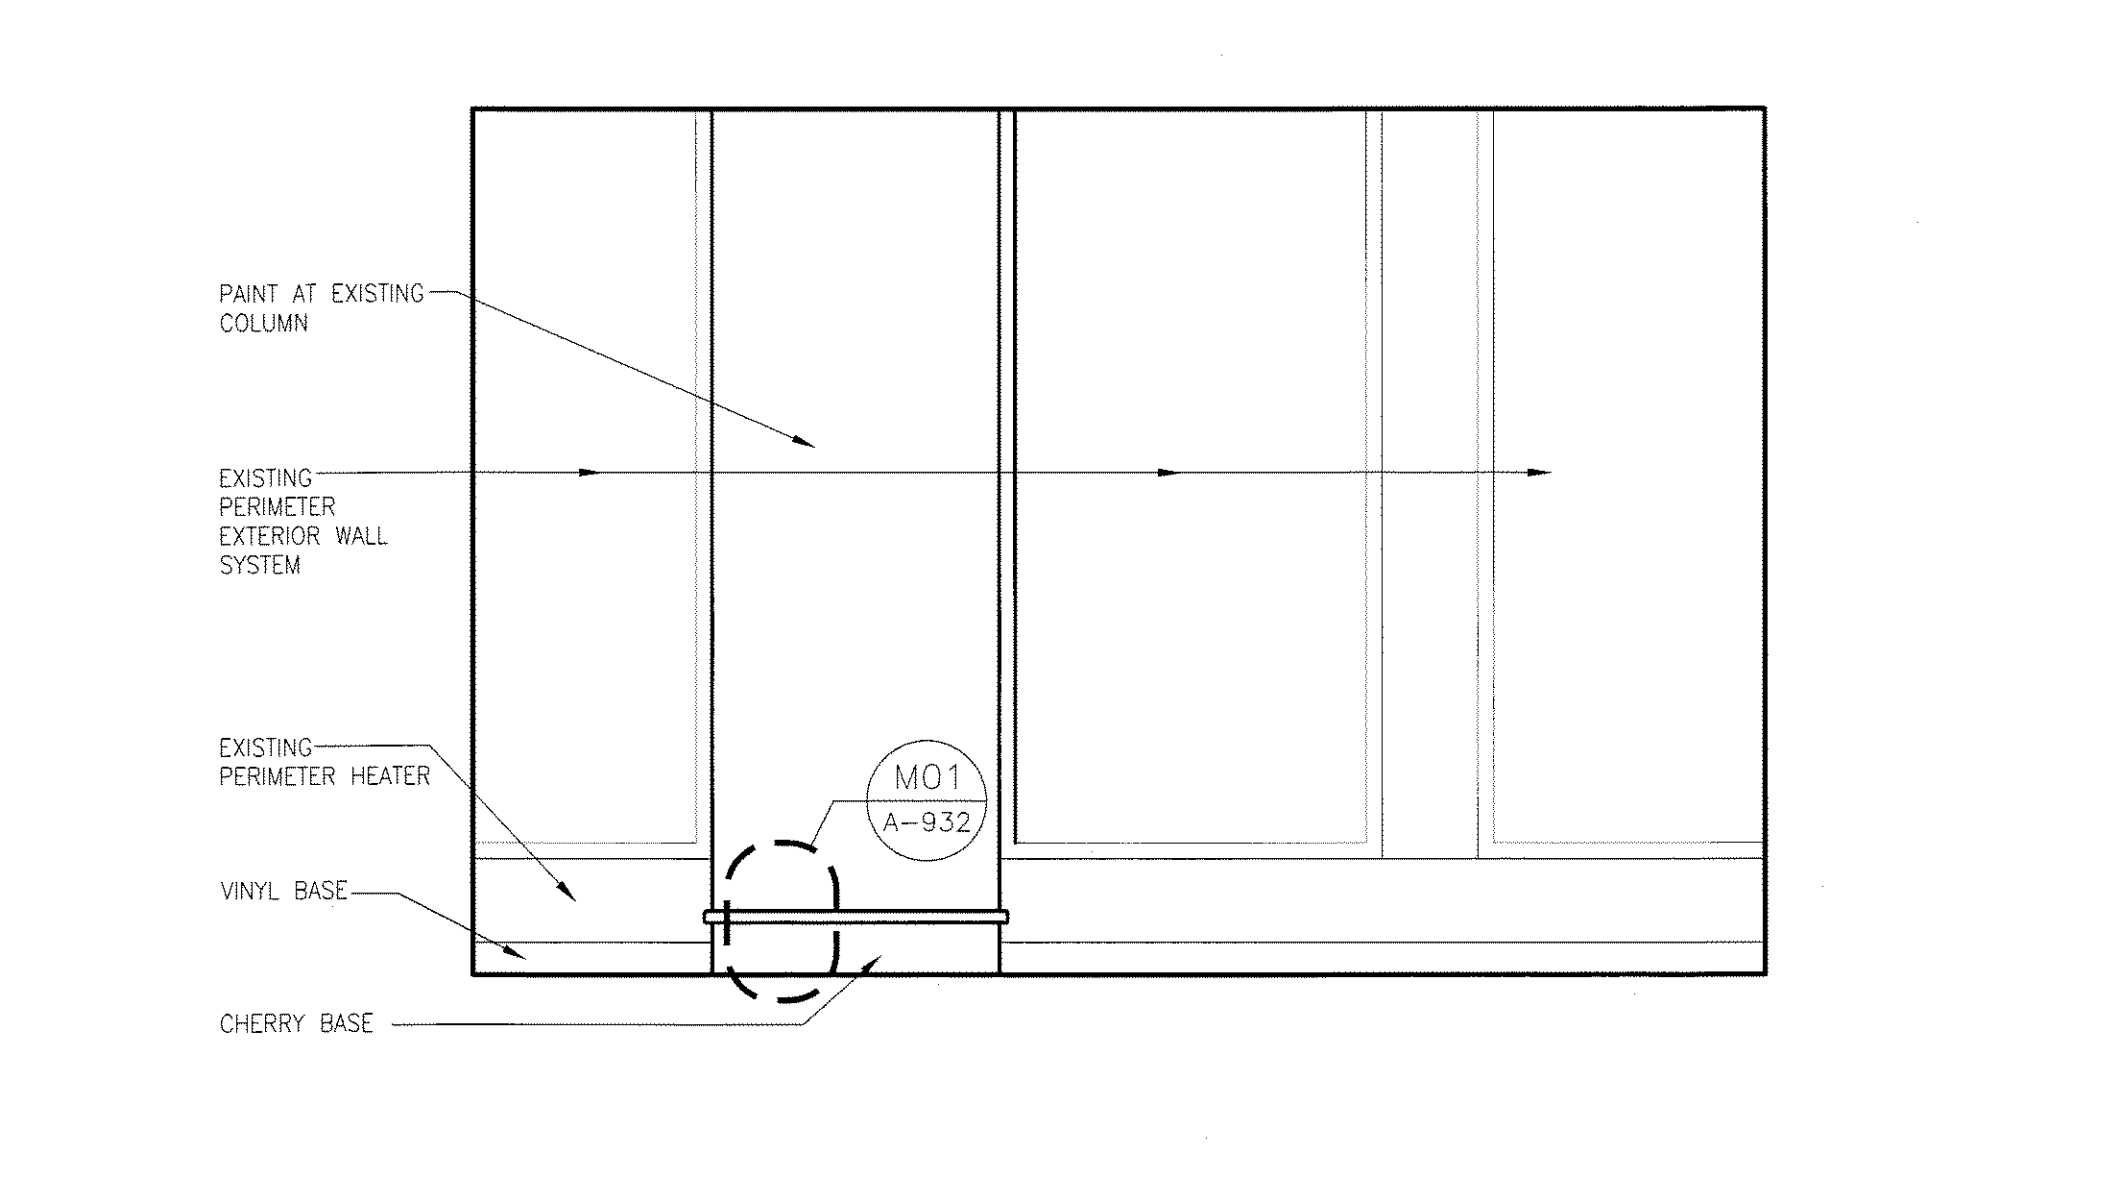

A14 TYPICAL OFFICE
1/2"=1'-0" CANAL PLAZA

K
Q
P
O
N
M
L
K
J
H
G
F
E
D
C
B
A

1 2 3 4 5 6 7 8 9 10 11 12 13 14 15 16 17 18 19 20