

**GAWRON  
TURGEON  
ARCHITECTS**  
29 Black Point Road  
Scarborough, ME 04074  
www.gawronturgeon.com  
Tel. 207 . 883 . 6307  
Fax. 207 . 883 . 0361

**KeyBank**  
Office Renovation  
One Canal Plaza



**REVISIONS**

#	DATE	DESCRIPTION

**REVISIONS**

#	DATE	DESCRIPTION
1	08-29-07	PROGRESS RELEASE - BPC CONSULTING
2	10-29-07	PRICING SET RELEASE

DATE:	10.22.07
PROJECT #	020807
DRAWN BY:	LAP
CHECKED BY:	MET
DRAWING SCALE	AS NOTED

**SHEET TITLE**





CANAL PLAZA  
INTERIOR ELEVATIONS  
TOILET ADD ALTERNATE

**A925**

© COPYRIGHT 1985-2006  
REPRODUCTION OR USE OF THIS  
DOCUMENT WITHOUT WRITTEN  
PERMISSION OF GAWRON TURGEON  
ARCHITECTS IS PROHIBITED.

L1 NOT USED

F1 NOT USED

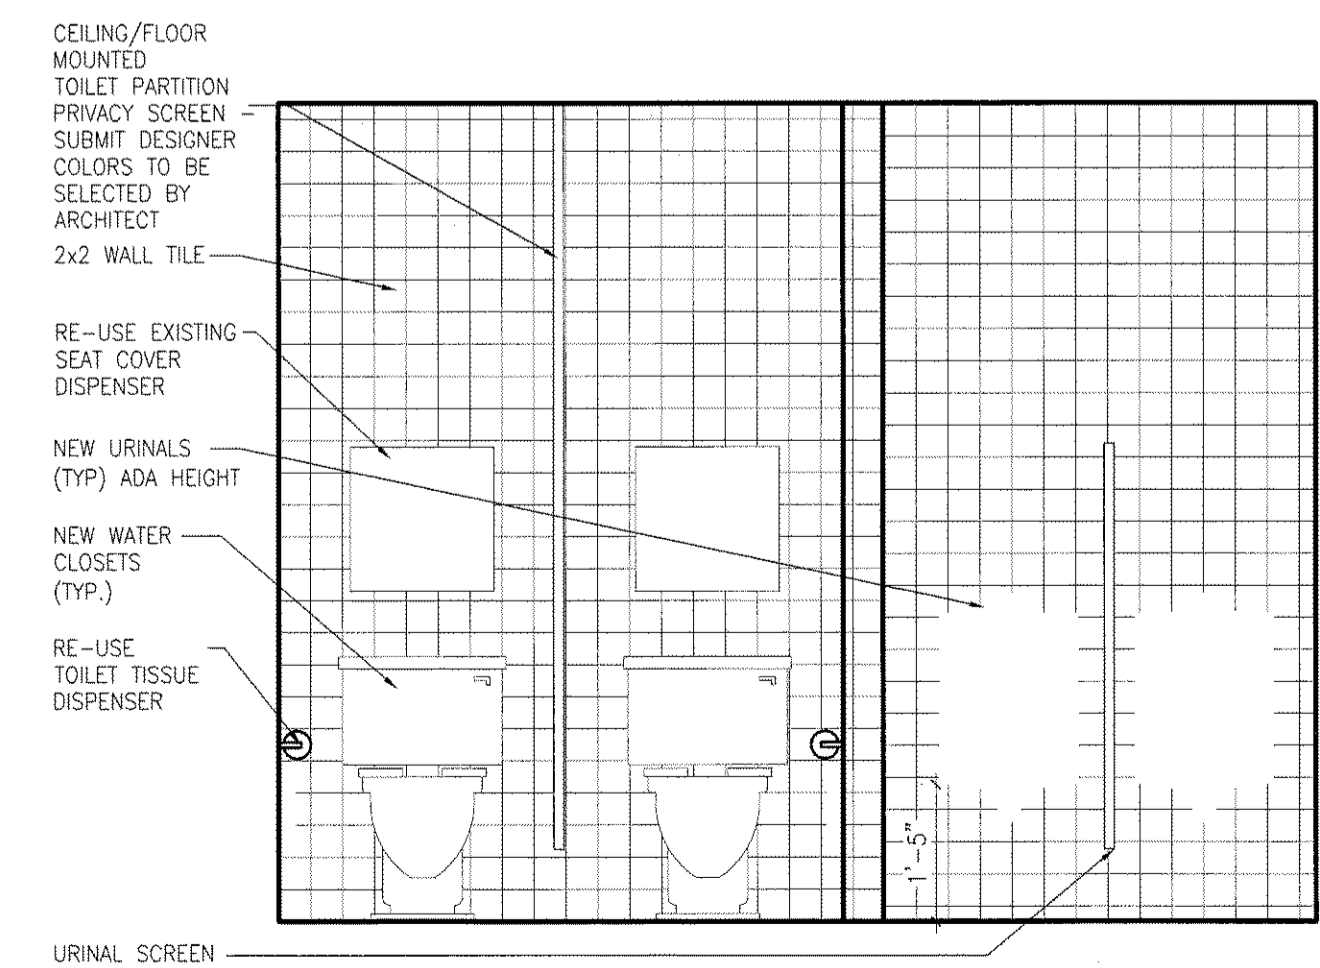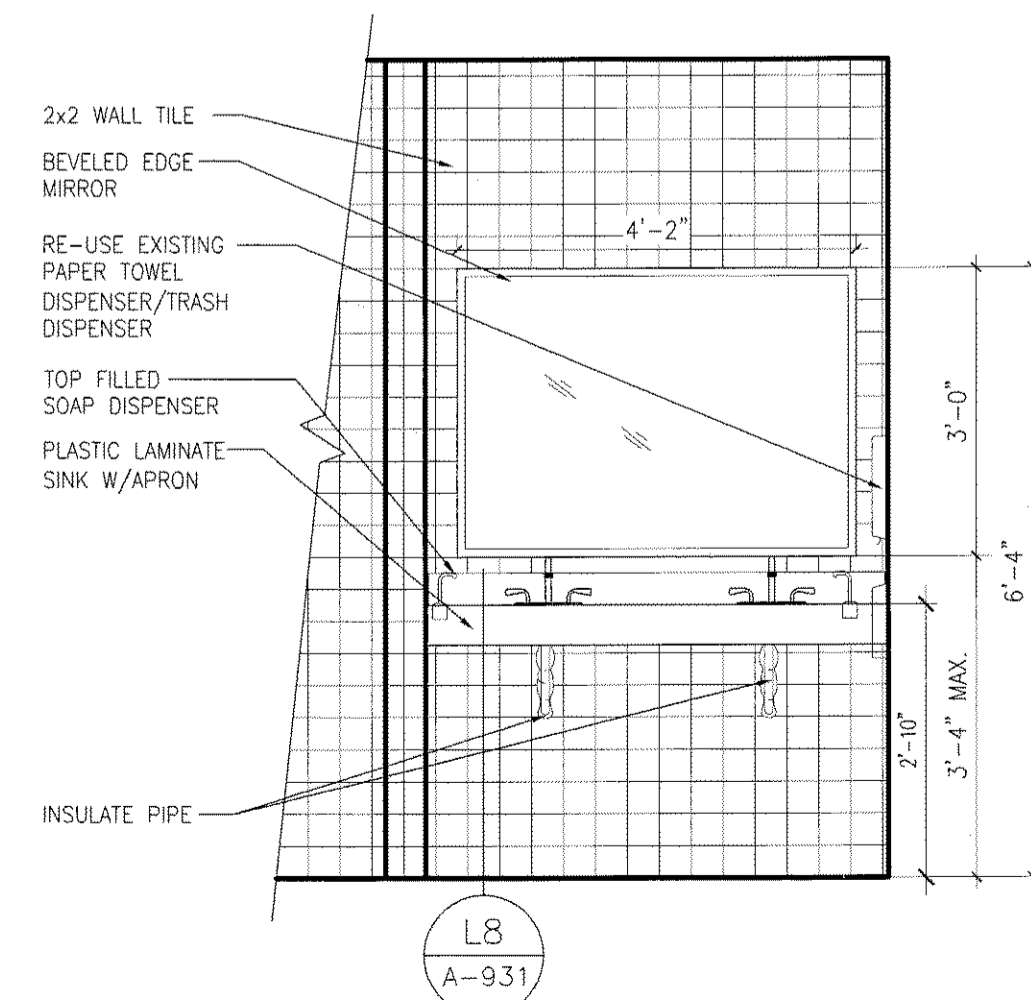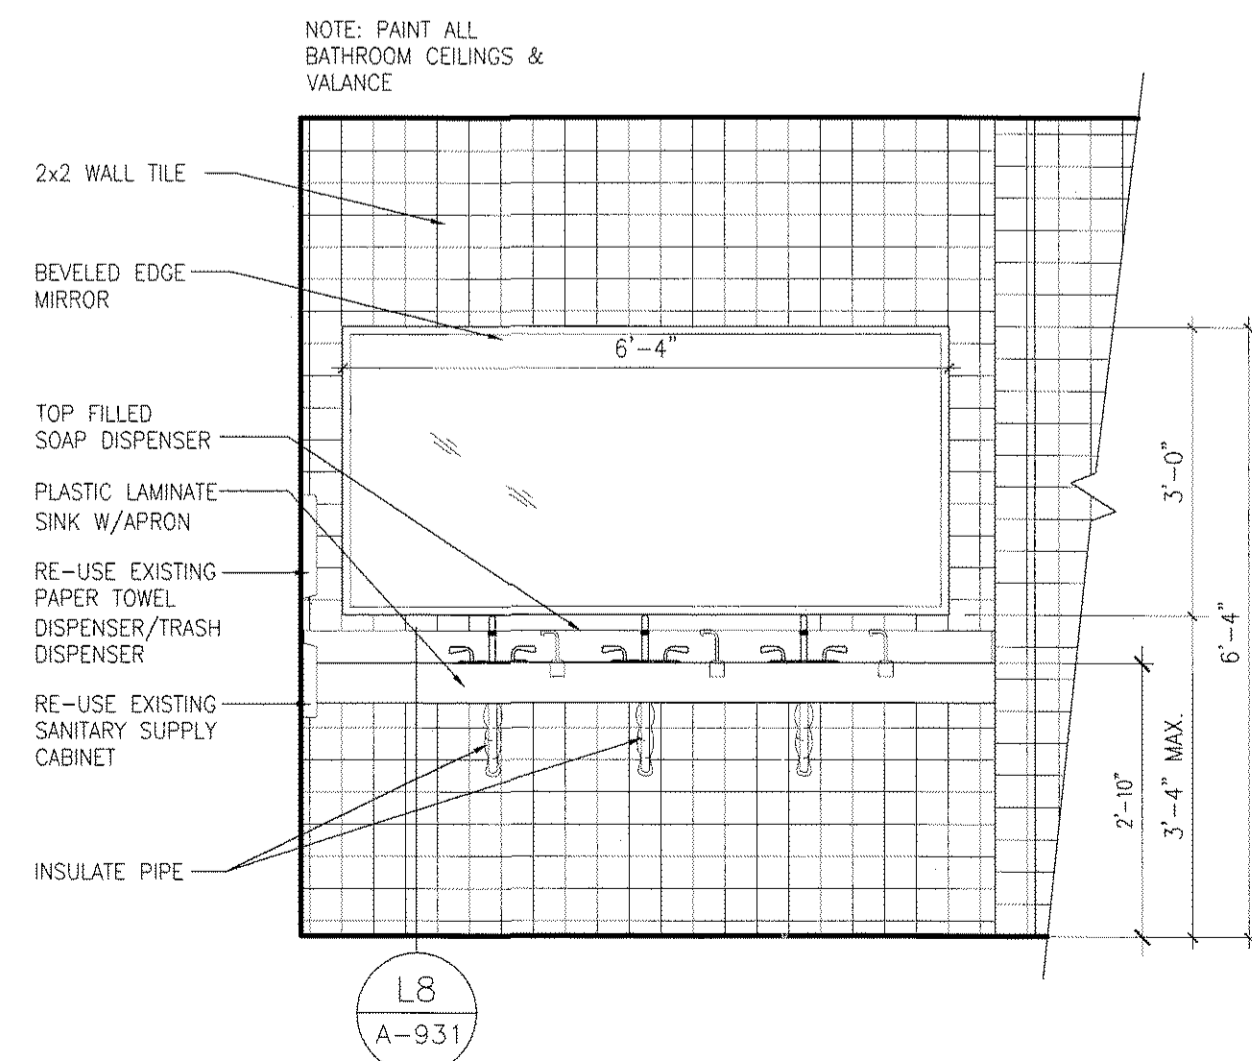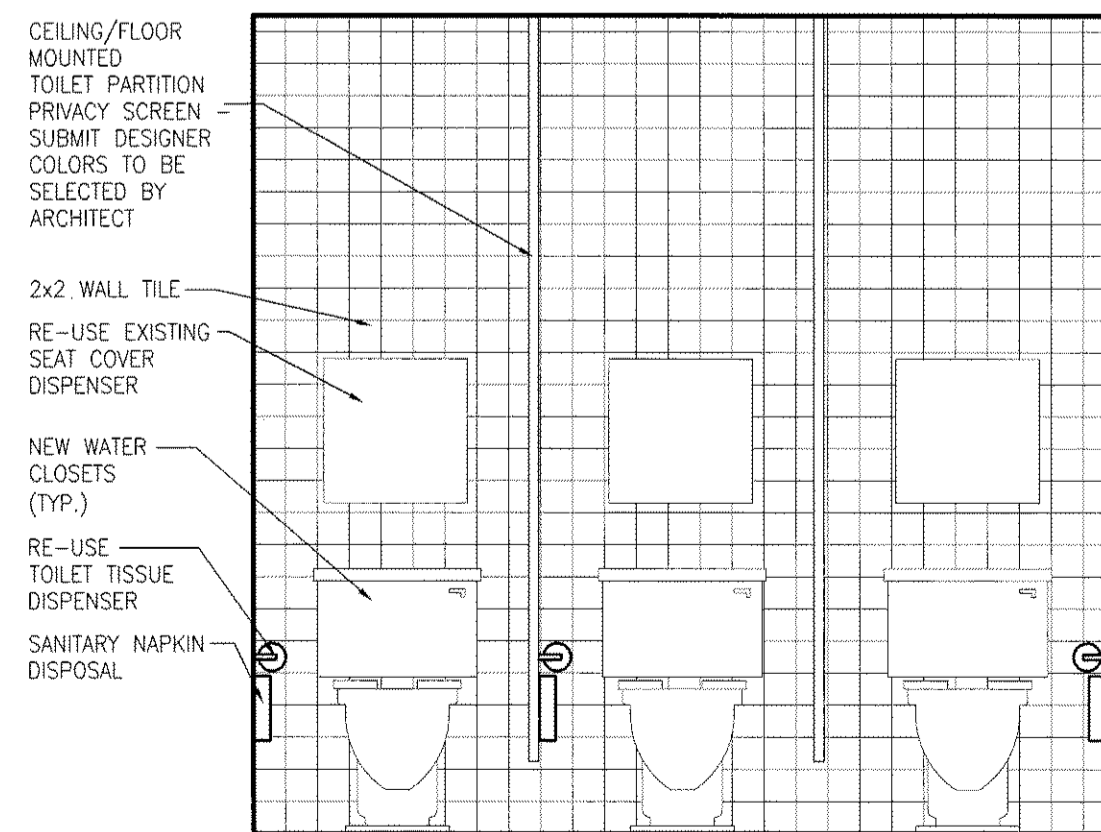

**A1 WOMENS ROOM 428 / WOMEN 724 SIMILAR**

**A6 WOMENS ROOM 428 - WOMEN 724 SIMILAR**

**A11 MENS ROOM 425 / MENS ROOM 712 SIMILAR**

**A16 MENS TOILET 425 - TOILET 724 SIMILAR**

1/2"=1'-0" CANAL PLAZA, FOURTH FLOOR ALTERNATE #2 AND 3

1/2"=1'-0" CANAL PLAZA, FOURTH FLOOR ALTERNATE #2 AND 3

1/2"=1'-0" CANAL PLAZA, SECOND FLOOR ALTERNATE #2 AND 3

1/2"=1'-0" CANAL PLAZA, FOURTH FLOOR - SEVENTH SIMILAR ALTERNATE #2 AND 3

K  
Q  
P  
O  
N  
M  
L  
K  
J  
H  
G  
F  
E  
D  
C  
B  
A

1 2 3 4 5 6 7 8 9 10 11 12 13 14 15 16 17 18 19 20