


**GAWRON
TURGEON
ARCHITECTS**
29 Black Point Road
Scarborough, ME 04074
www.gawronturgeon.com
Tel. 207.883.6307
Fax. 207.883.0361

KeyBank
Office Renovation
One Canal Plaza

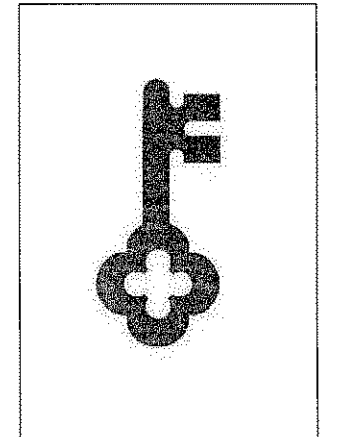



REVISIONS		
#	DATE	DESCRIPTION
REVISIONS		
#	DATE	DESCRIPTION
1	08.29.07	PROCESS RELEASE - RJC CONSULTING
2	10.29.07	PRICING SET RELEASE

DATE:	10.22.07
PROJECT #:	020807
DRAWN BY:	LAP
CHECKED BY:	MET
DRAWING SCALE:	AS NOTED

SHEET TITLE
CANAL PLAZA
INTERIOR DETAILS



A932

© COPYRIGHT 1985-2006
REPRODUCTION OR RESALE OF THIS
DOCUMENT WITHOUT WRITTEN
PERMISSION OF GAWRON TURGEON
ARCHITECTS IS PROHIBITED

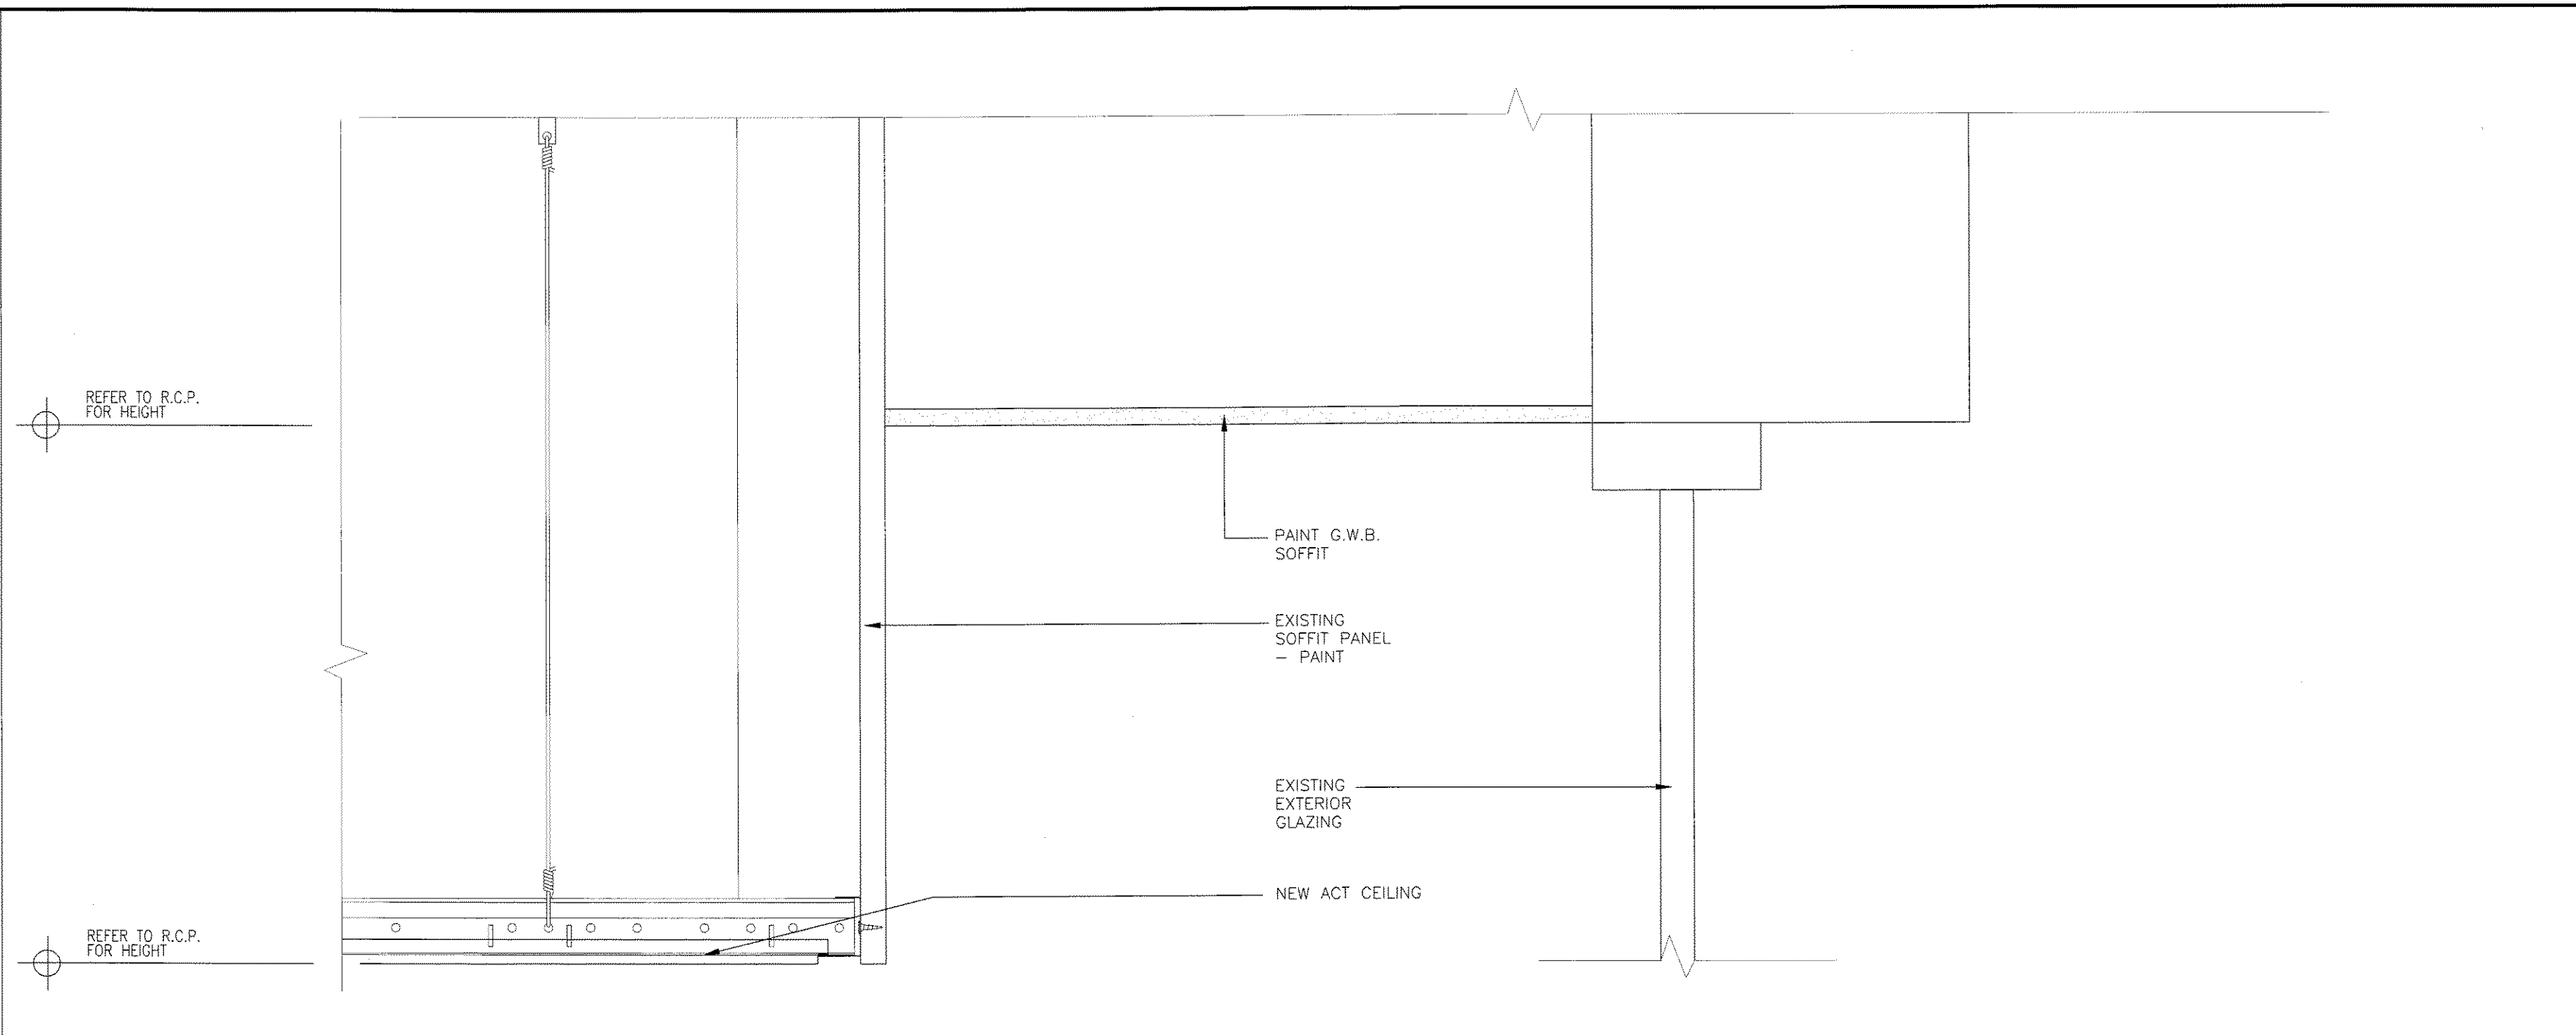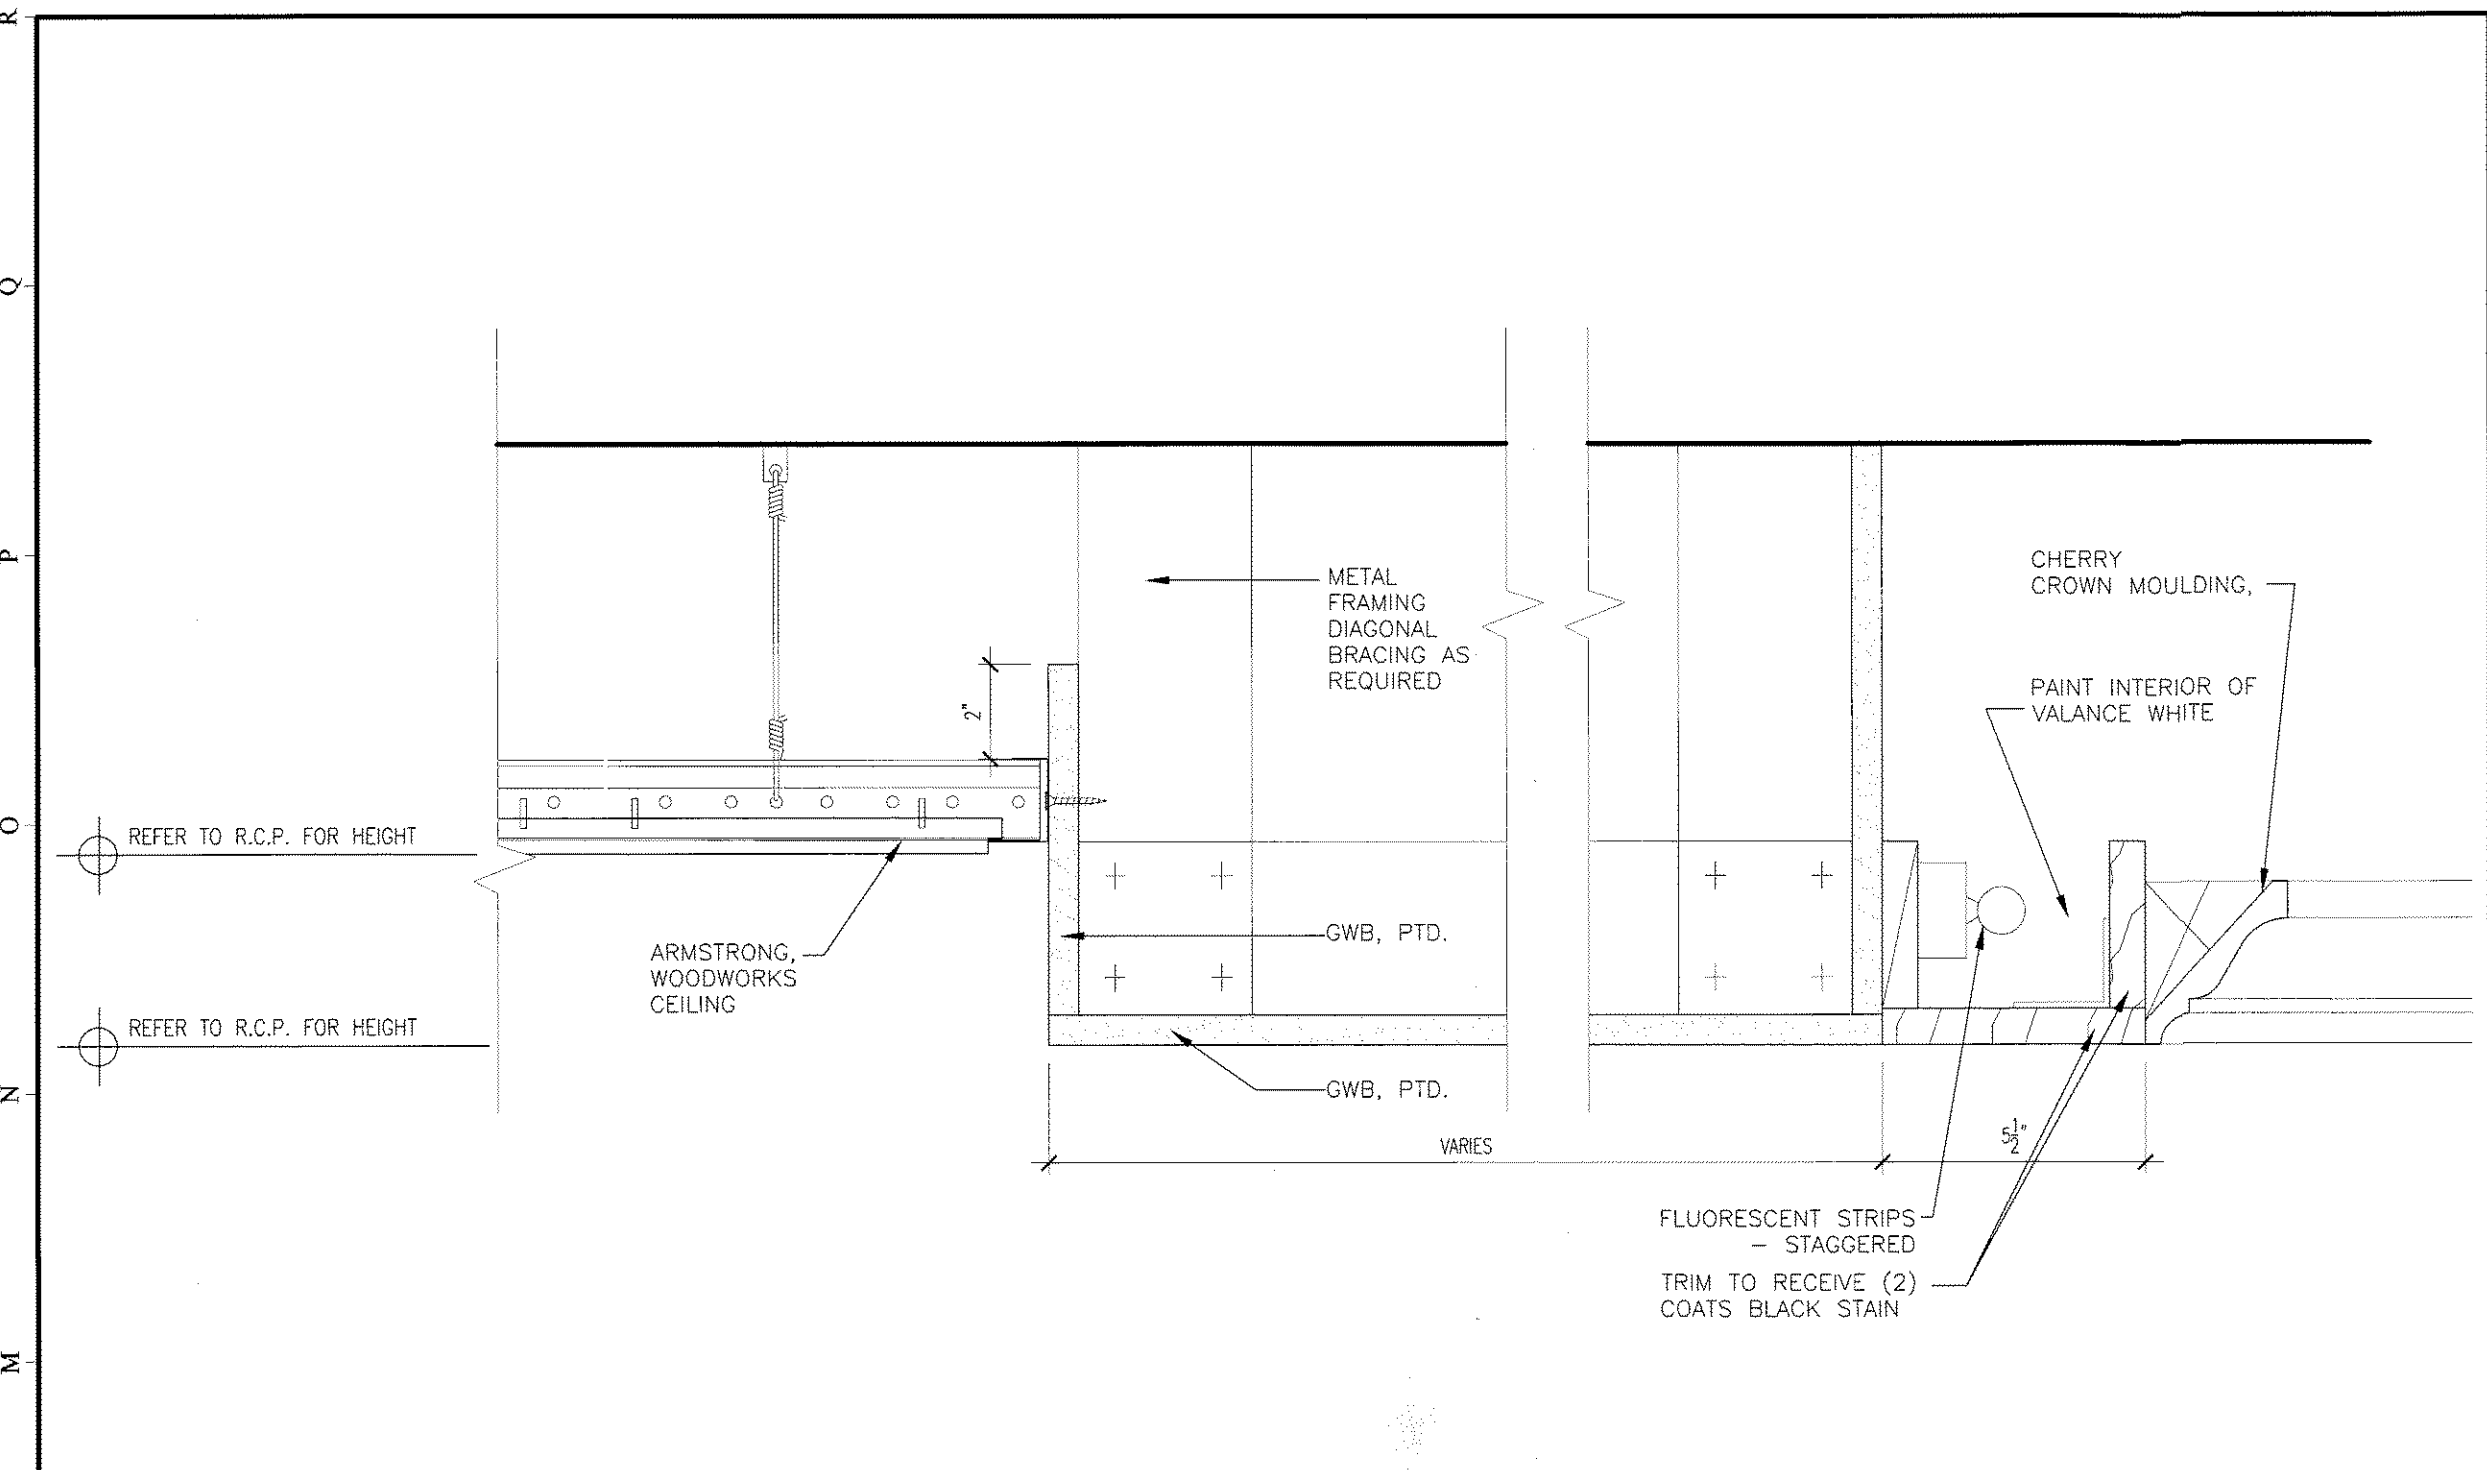



L1 SOFFIT DETAIL @ PHOENIX ROOM
3"-1'-0" CANAL PLAZA, TENTH FLOOR

L9 SOFFIT DETAIL
3"-1'-0" CANAL PLAZA

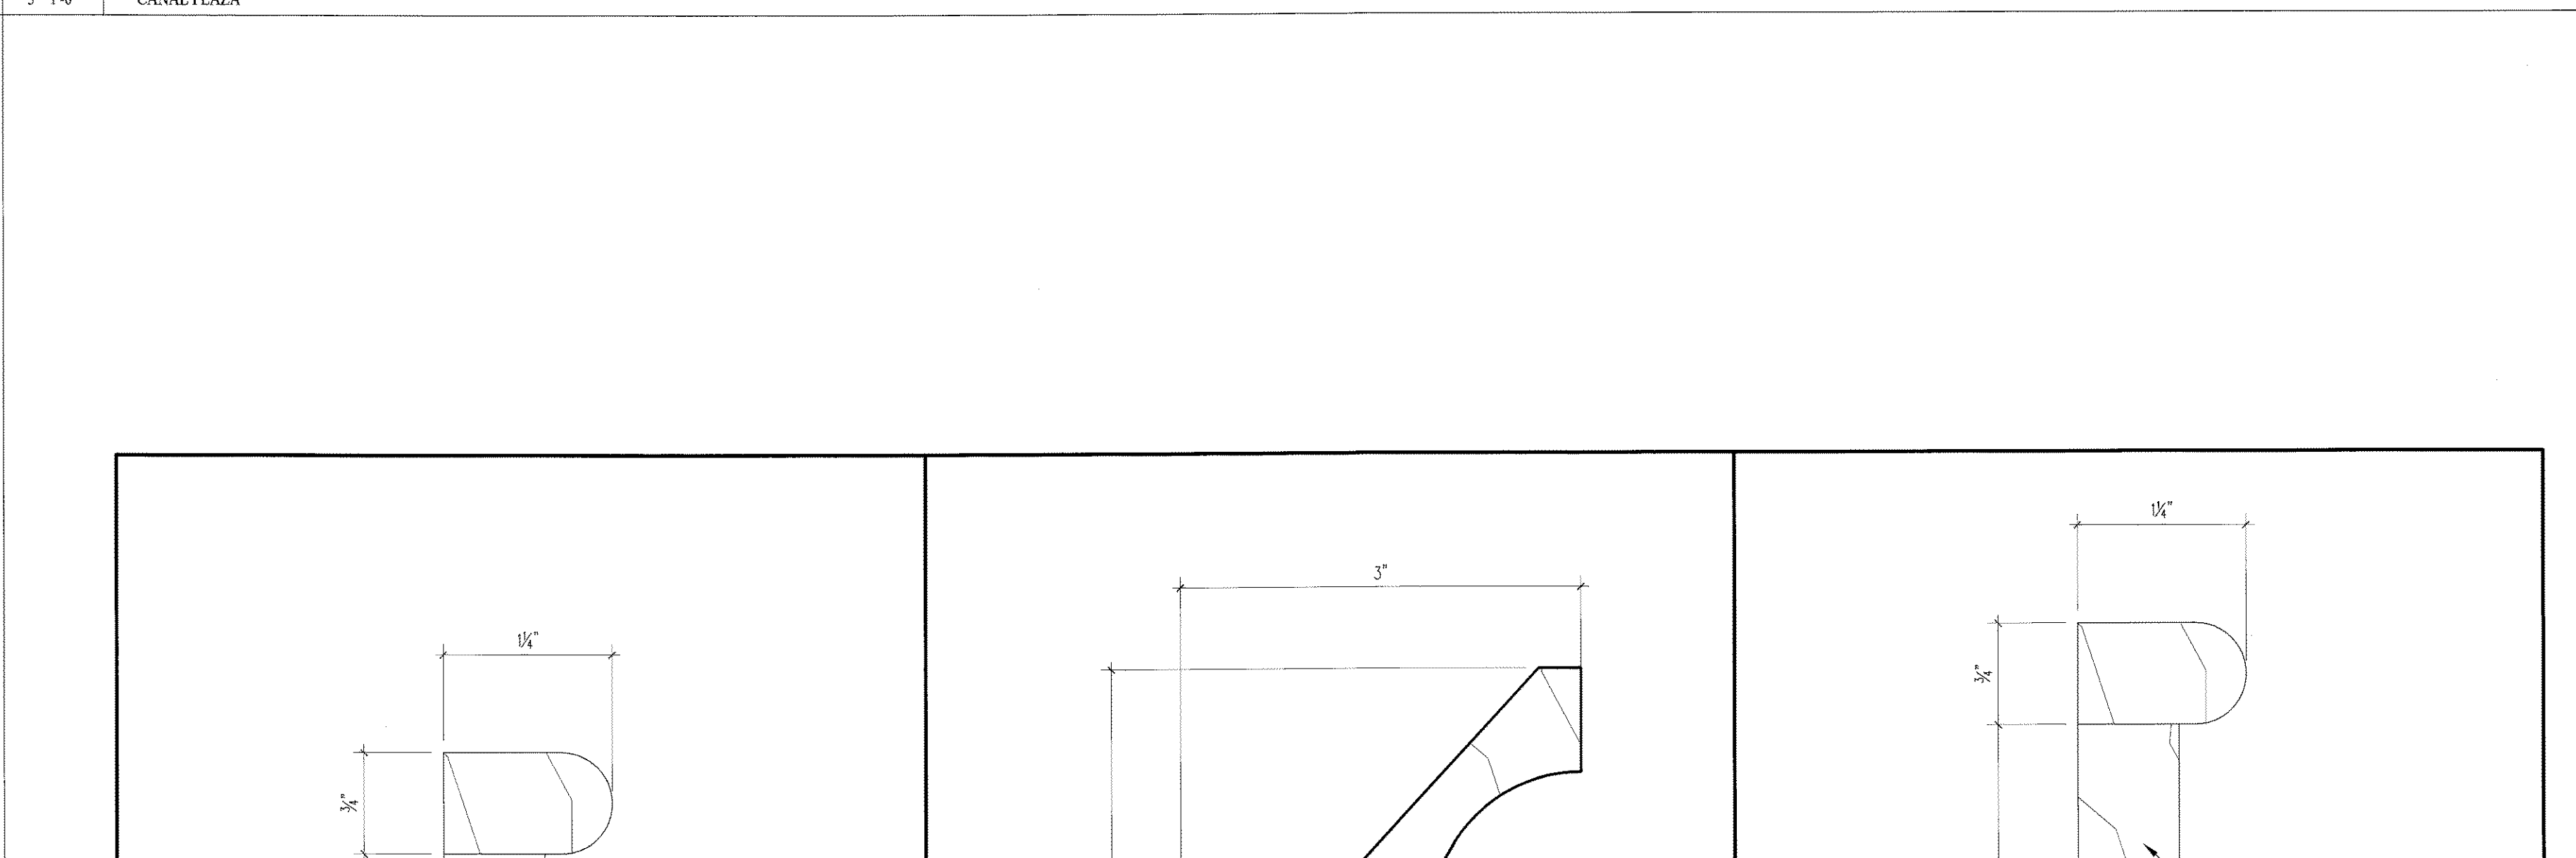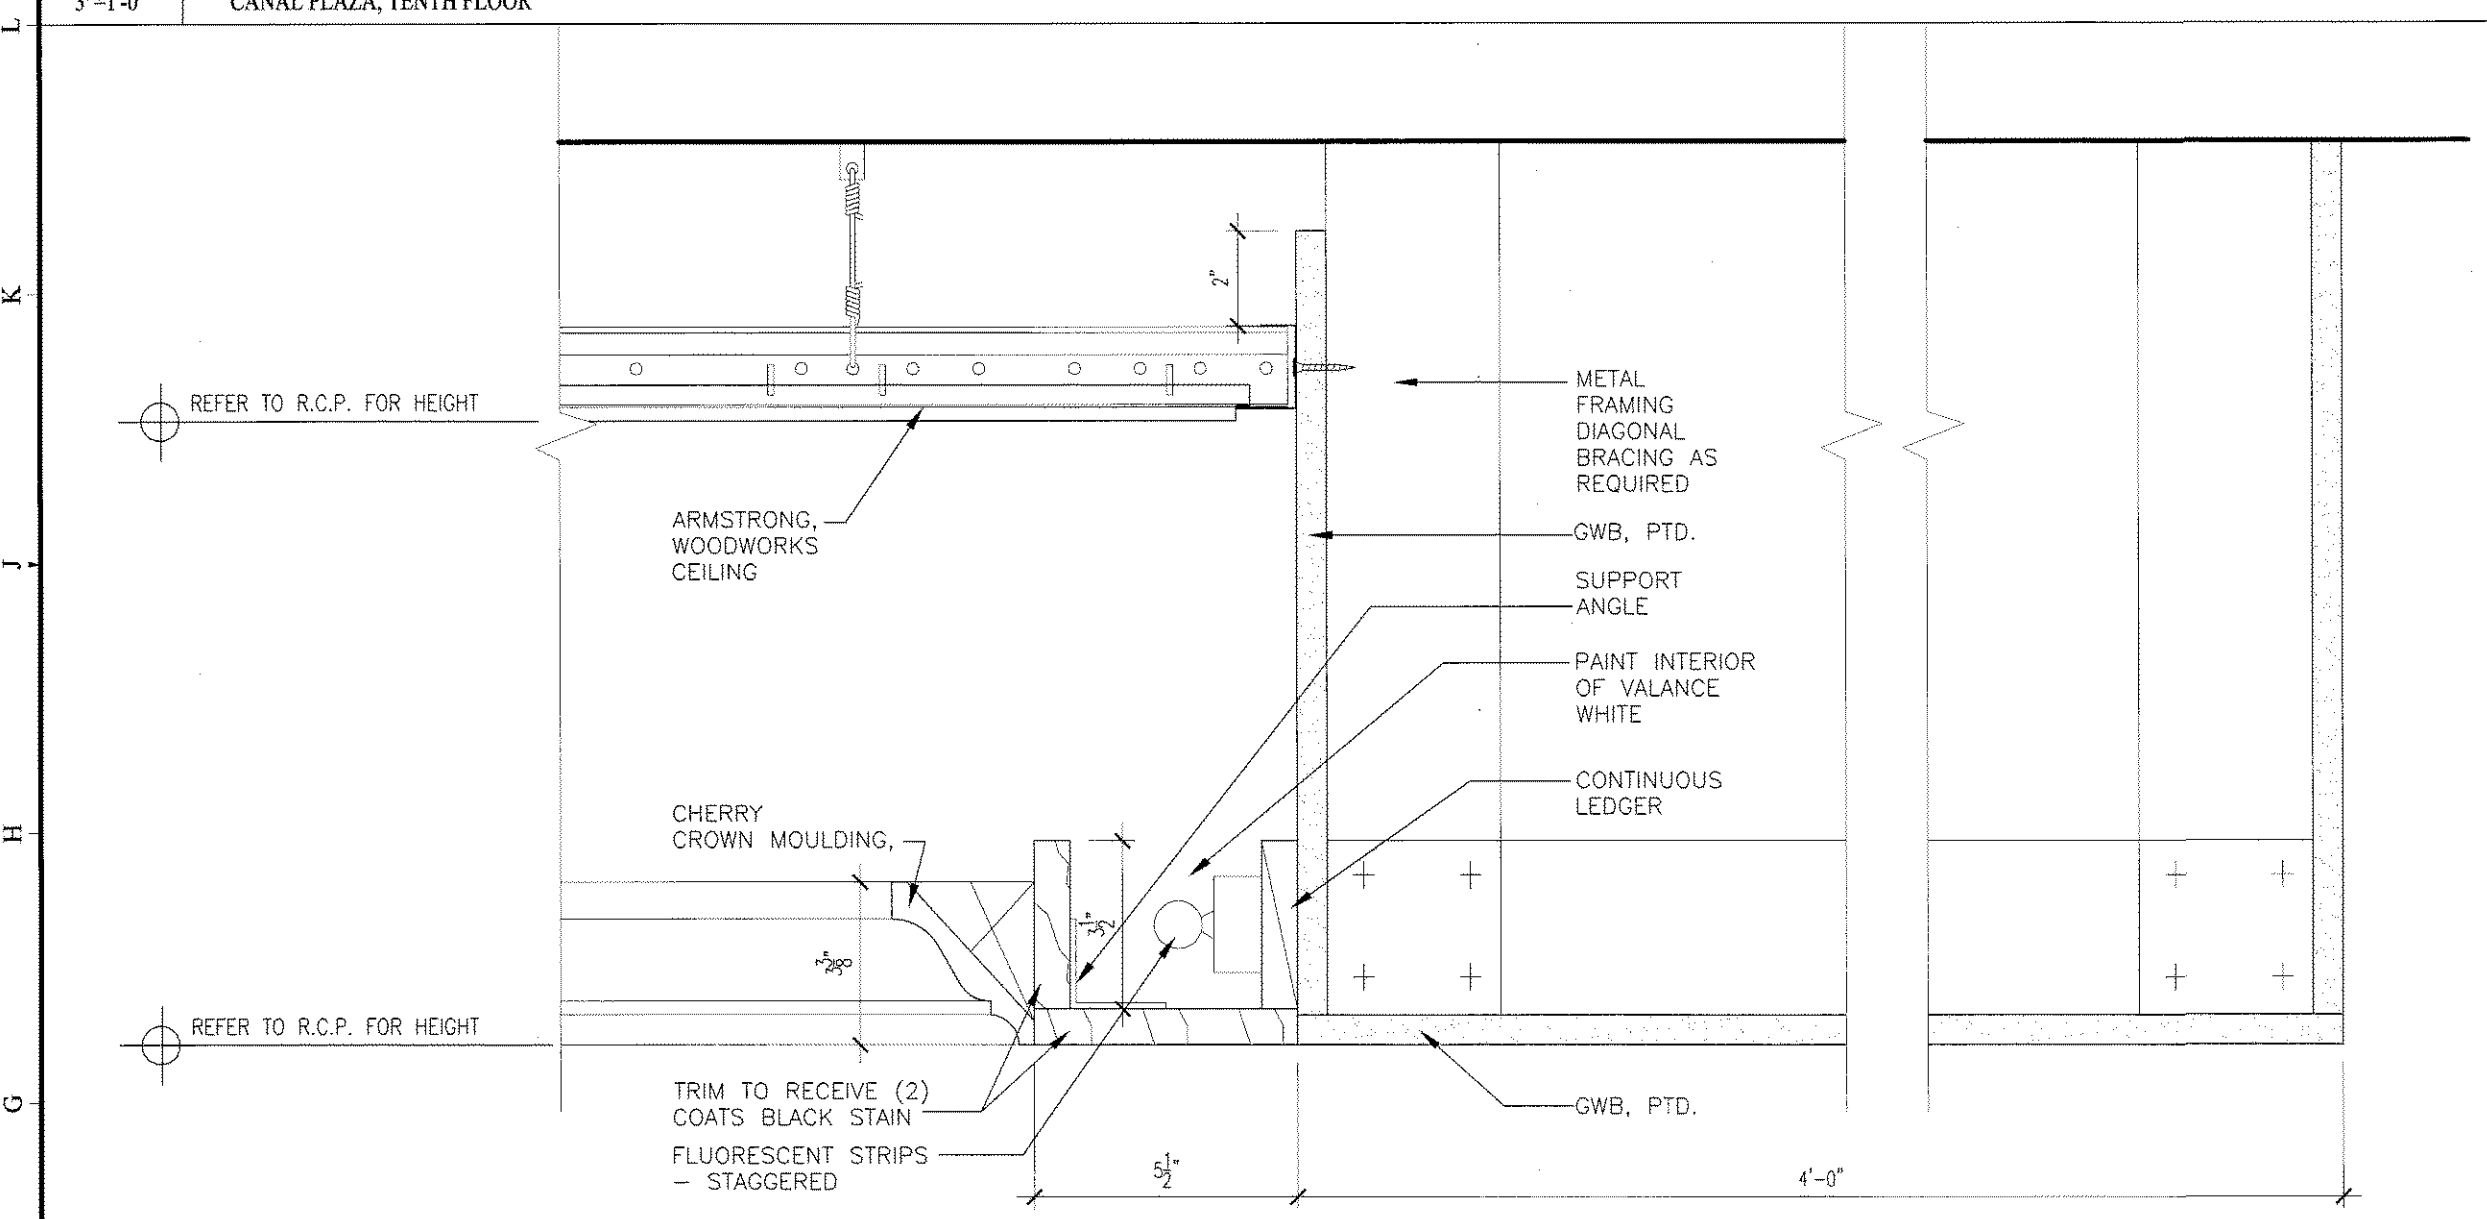

F1 SOFFIT DETAIL @ PHOENIX ROOM
3"-1'-0" CANAL PLAZA, TENTH FLOOR

A9 MOULDING PROFILES
FULL SCALE CANAL PLAZA

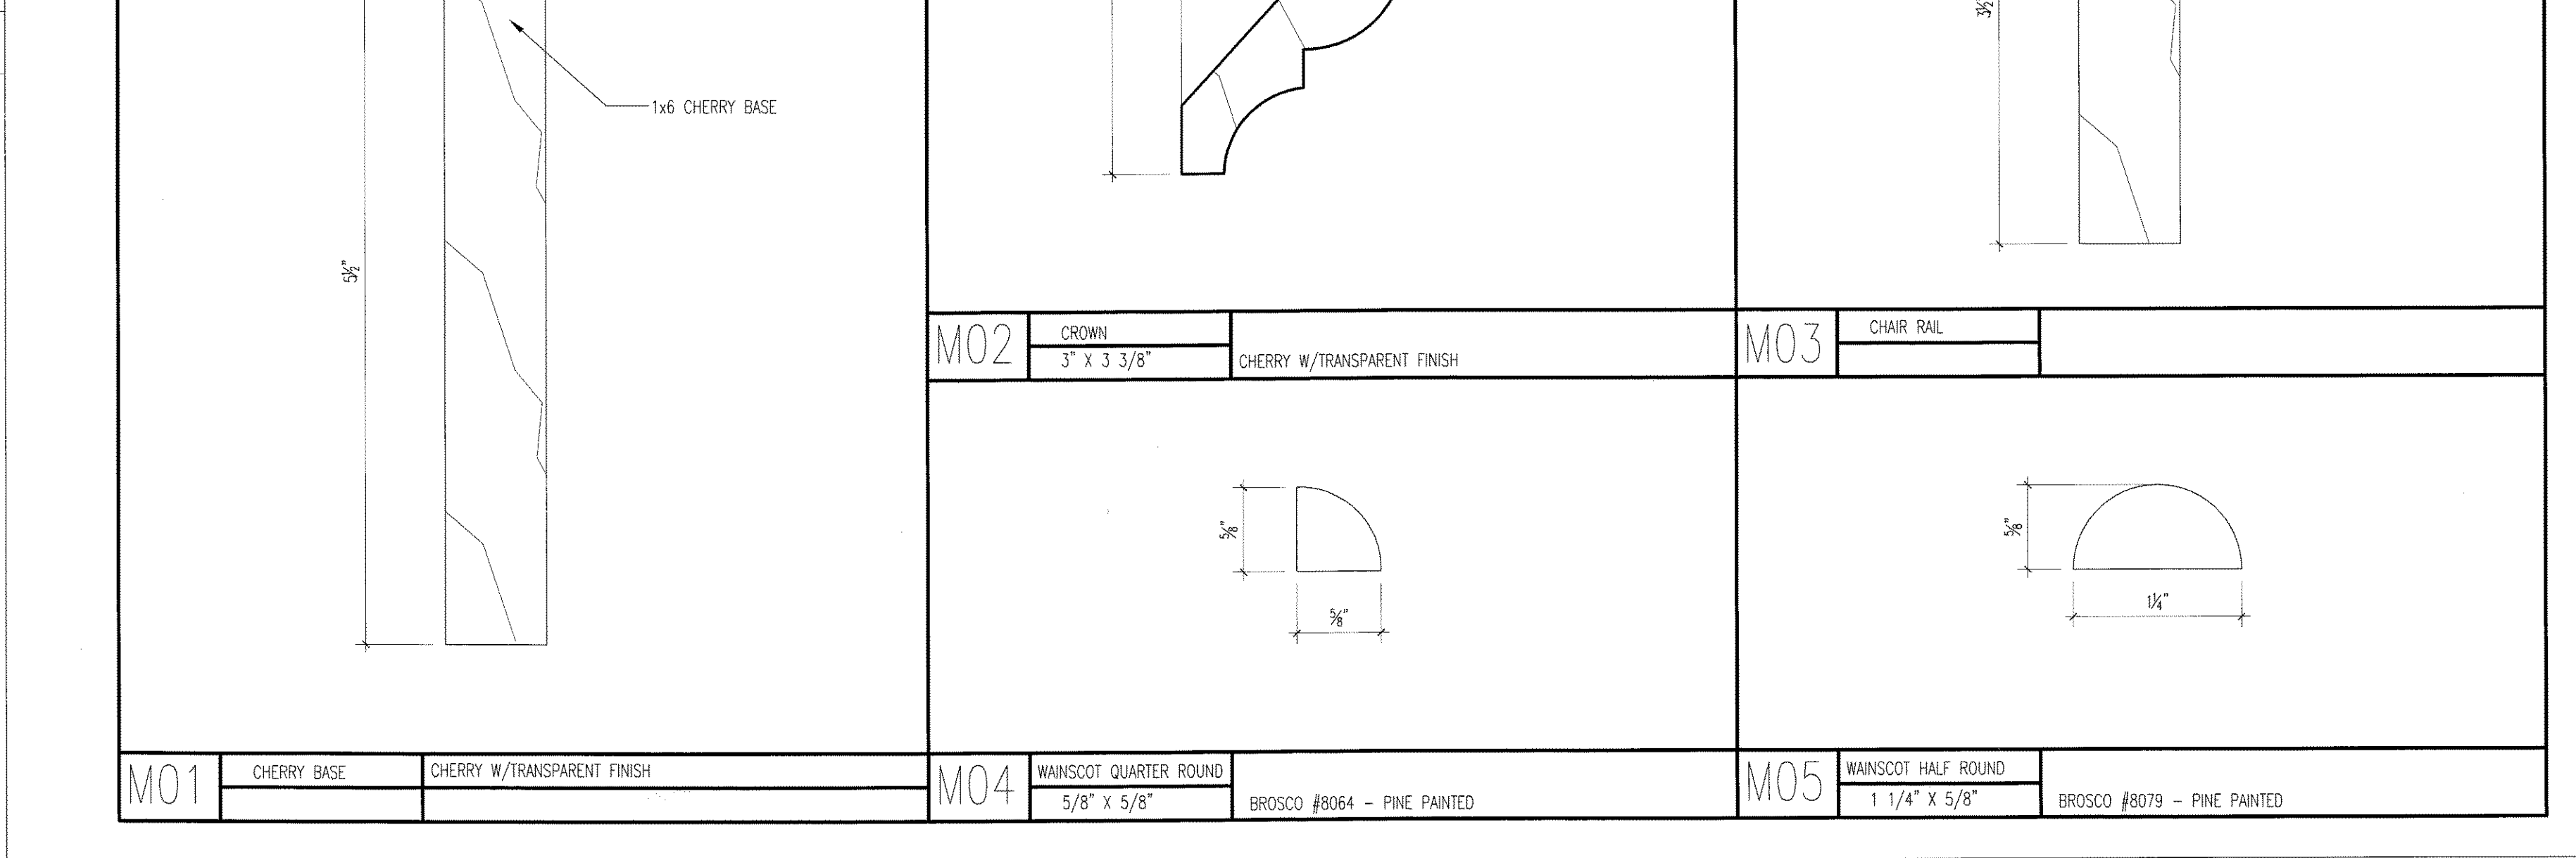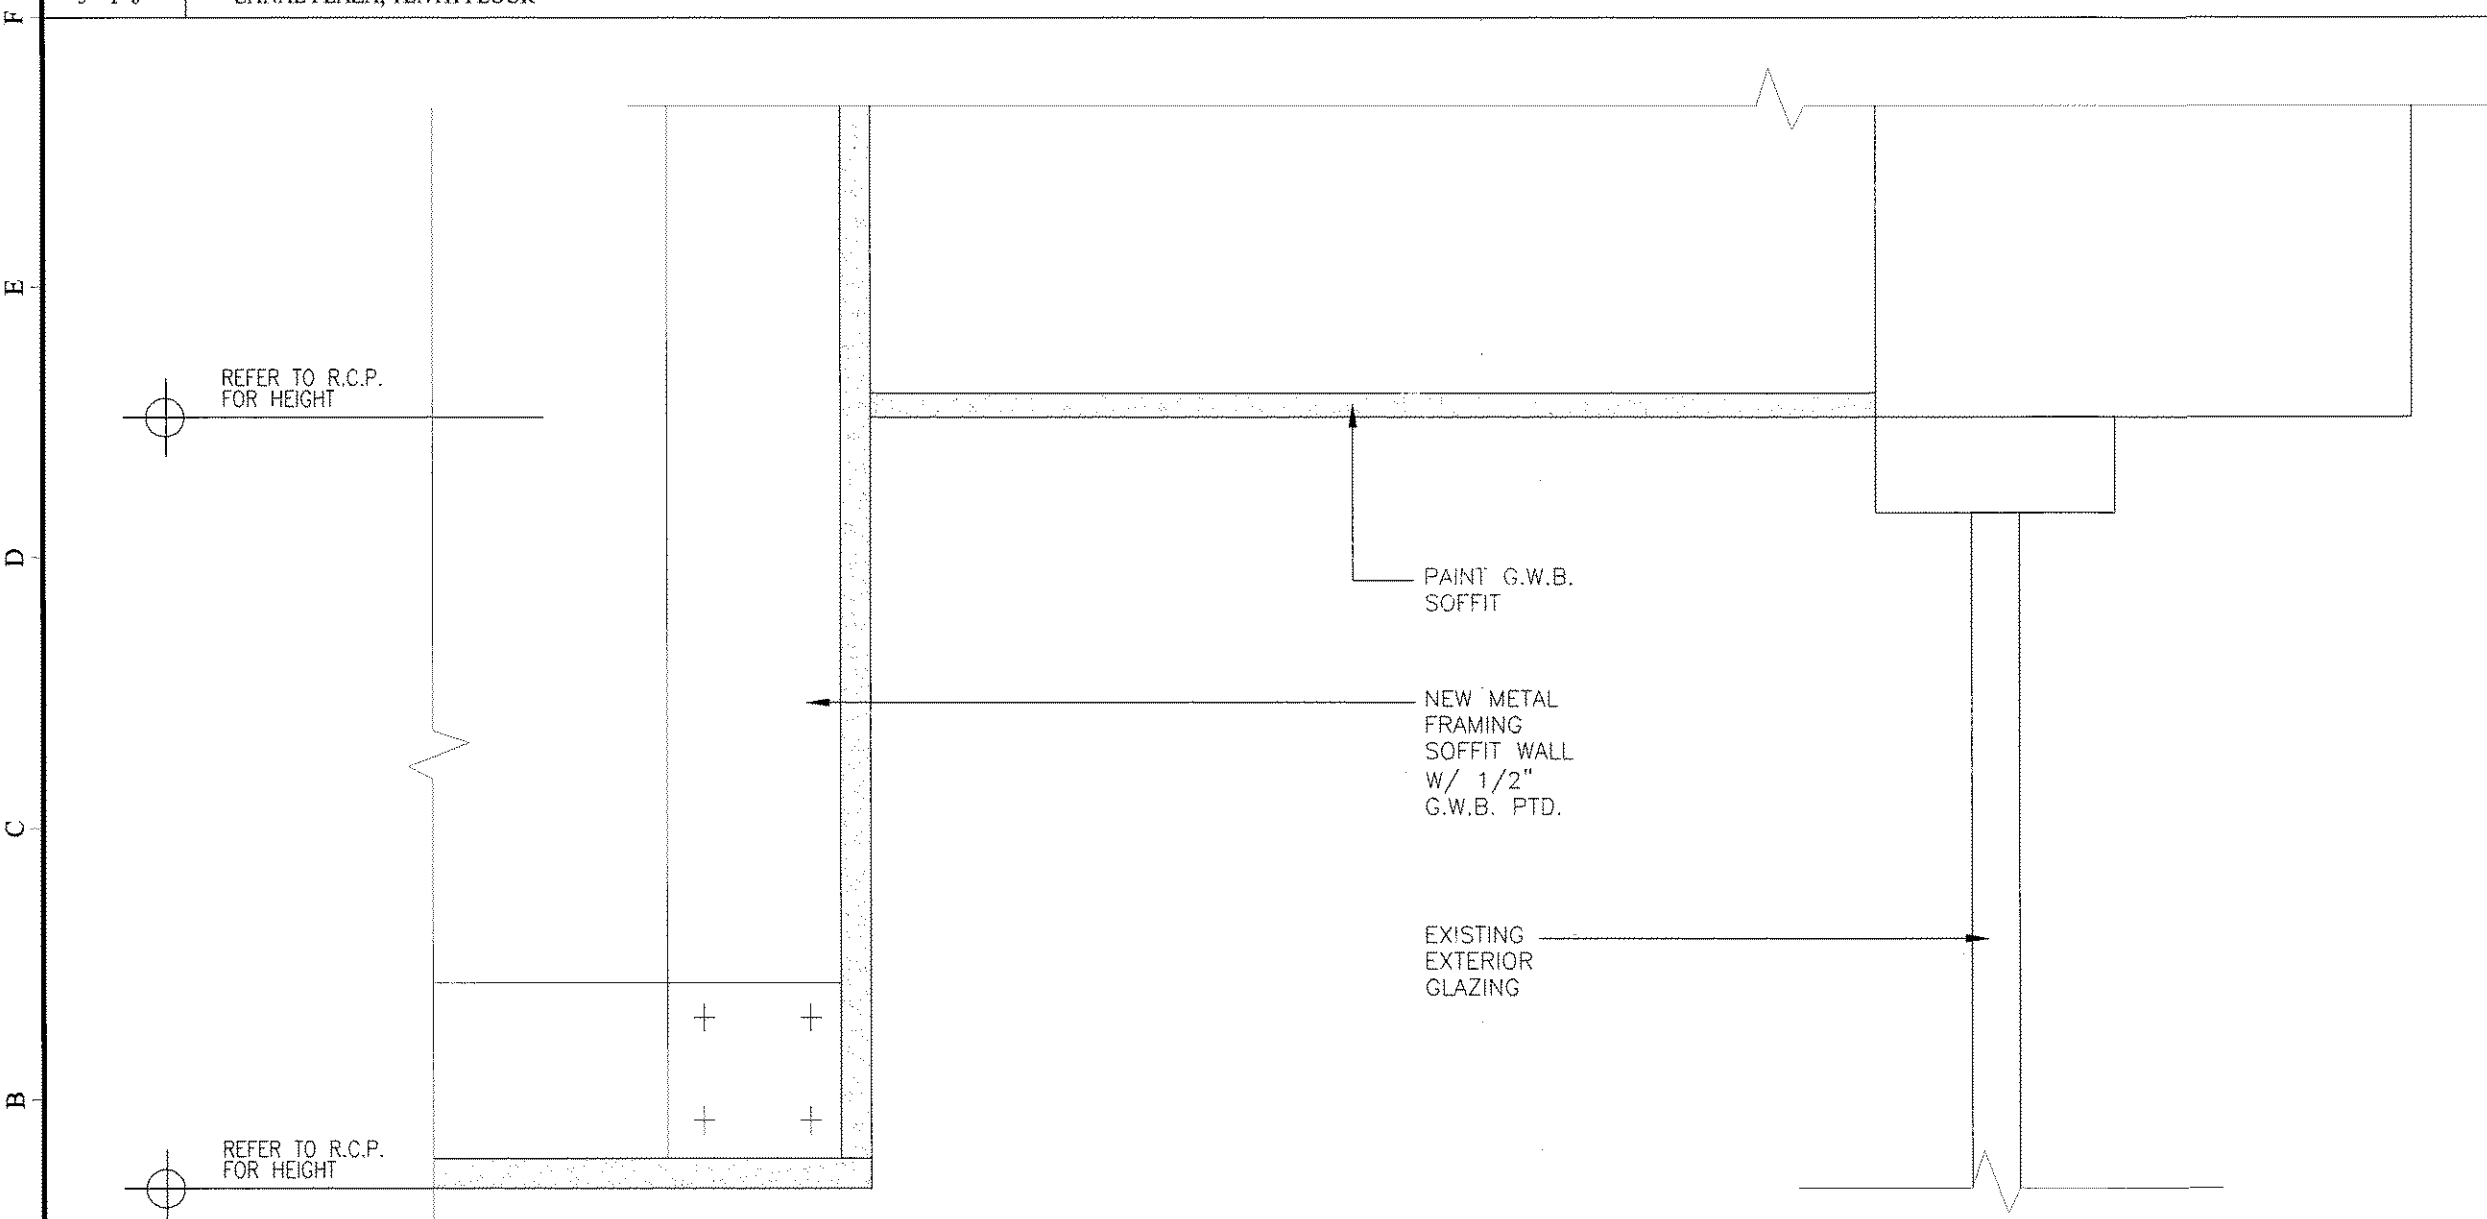

A1 SOFFIT DETAIL
3"-1'-0" CANAL PLAZA

A9 MOULDING PROFILES
FULL SCALE CANAL PLAZA

1 2 3 4 5 6 7 8 9 10 11 12 13 14 15 16 17 18 19 20