


K
Q
P
O
N
M
L
K
J
I
H
G
F
E
D
C
B
A

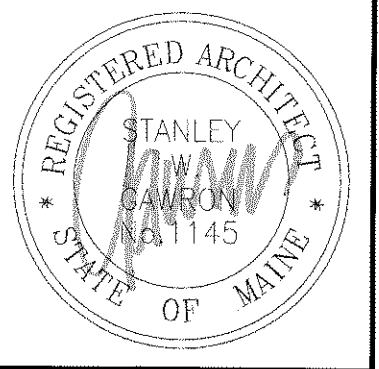

GAWRON TURGEON ARCHITECTS
29 Black Point Road
Scarborough, ME 04074
www.gawronturgeon.com
Tel. 207.883.6307
Fax. 207.883.0361

KeyBank
Office Renovation
One Canal Plaza


REVISIONS		
#	DATE	DESCRIPTION
1	08.29.07	PROGRESS RELEASE - RJC CONSULTING
2	10.29.07	PRICING SET RELEASE

DATE:	10.22.07
PROJECT #	020807
DRAWN BY:	DLP
CHECKED BY:	MET
DRAWING SCALE	AS NOTED


SHEET TITLE
CANAL PLAZA
WALL PARTITION TYPES

G105

© COPYRIGHT 1985-2006
REPRODUCTION OR USE OF THIS
DOCUMENT WITHOUT WRITTEN
PERMISSION OF GAWRON TURGEON
ARCHITECTS IS PROHIBITED.

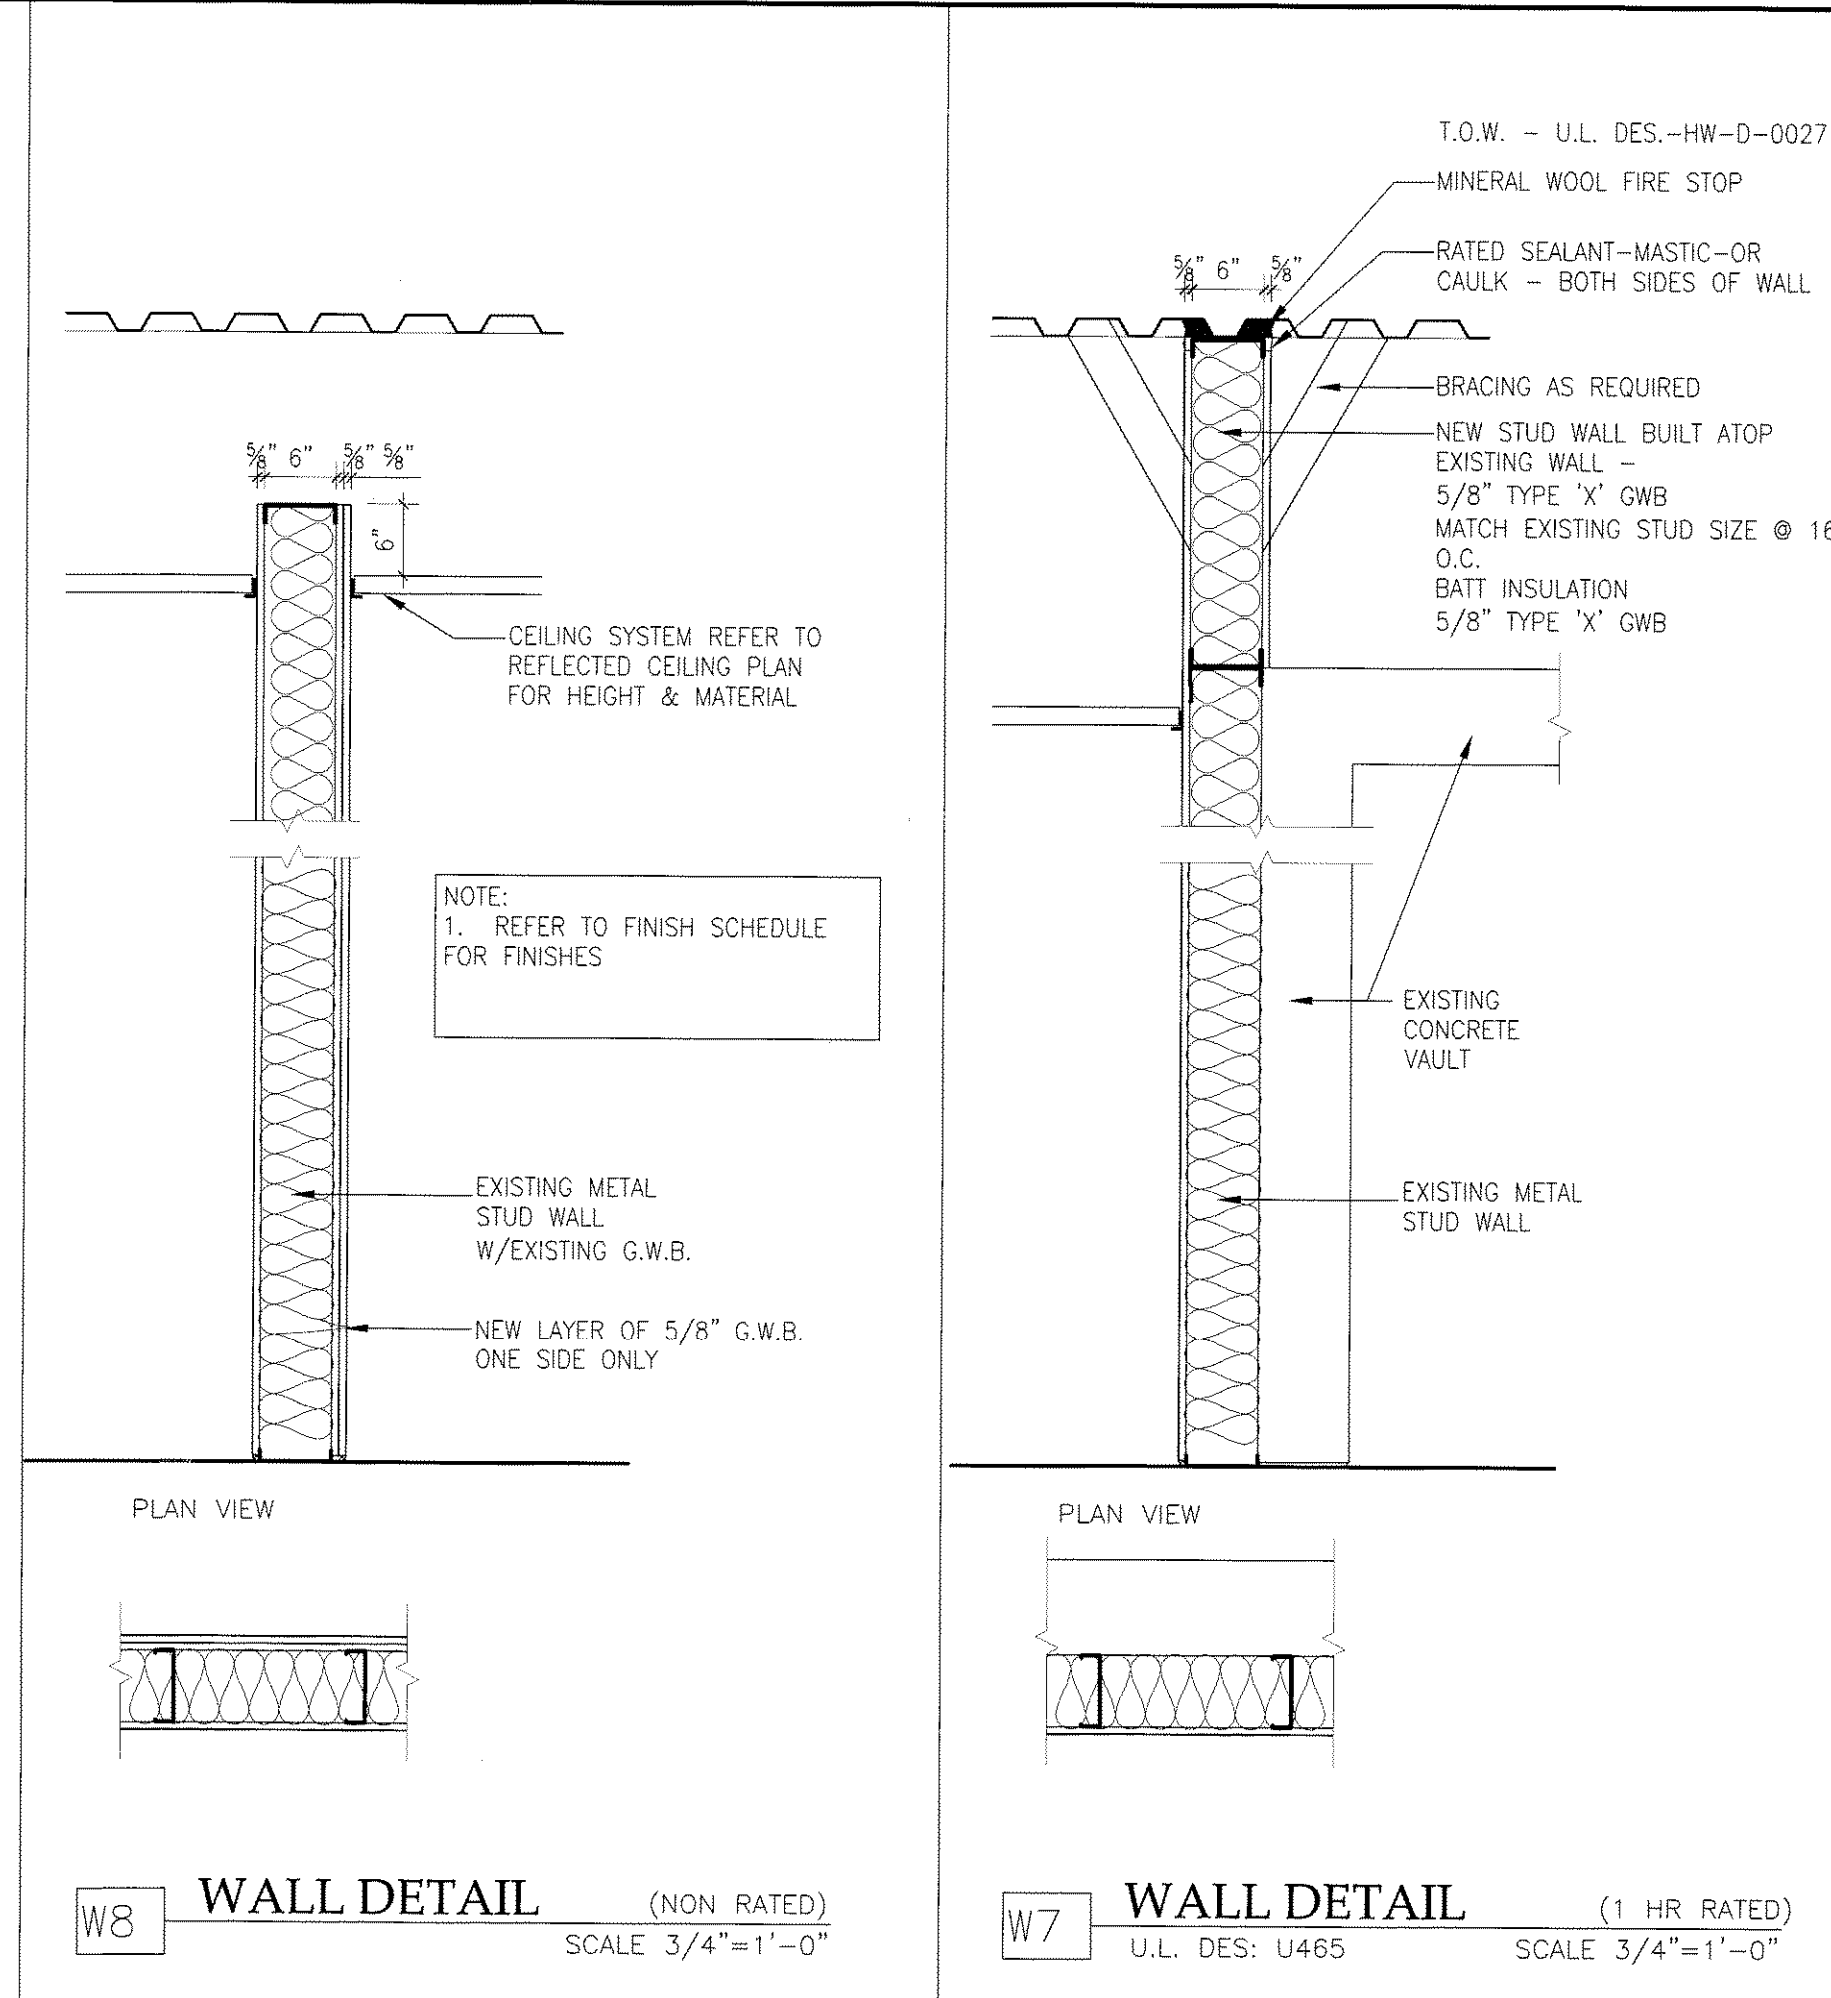

J15 ADDTL. G.W.B. WALL
3/4"=1'-0" CANAL PLAZA

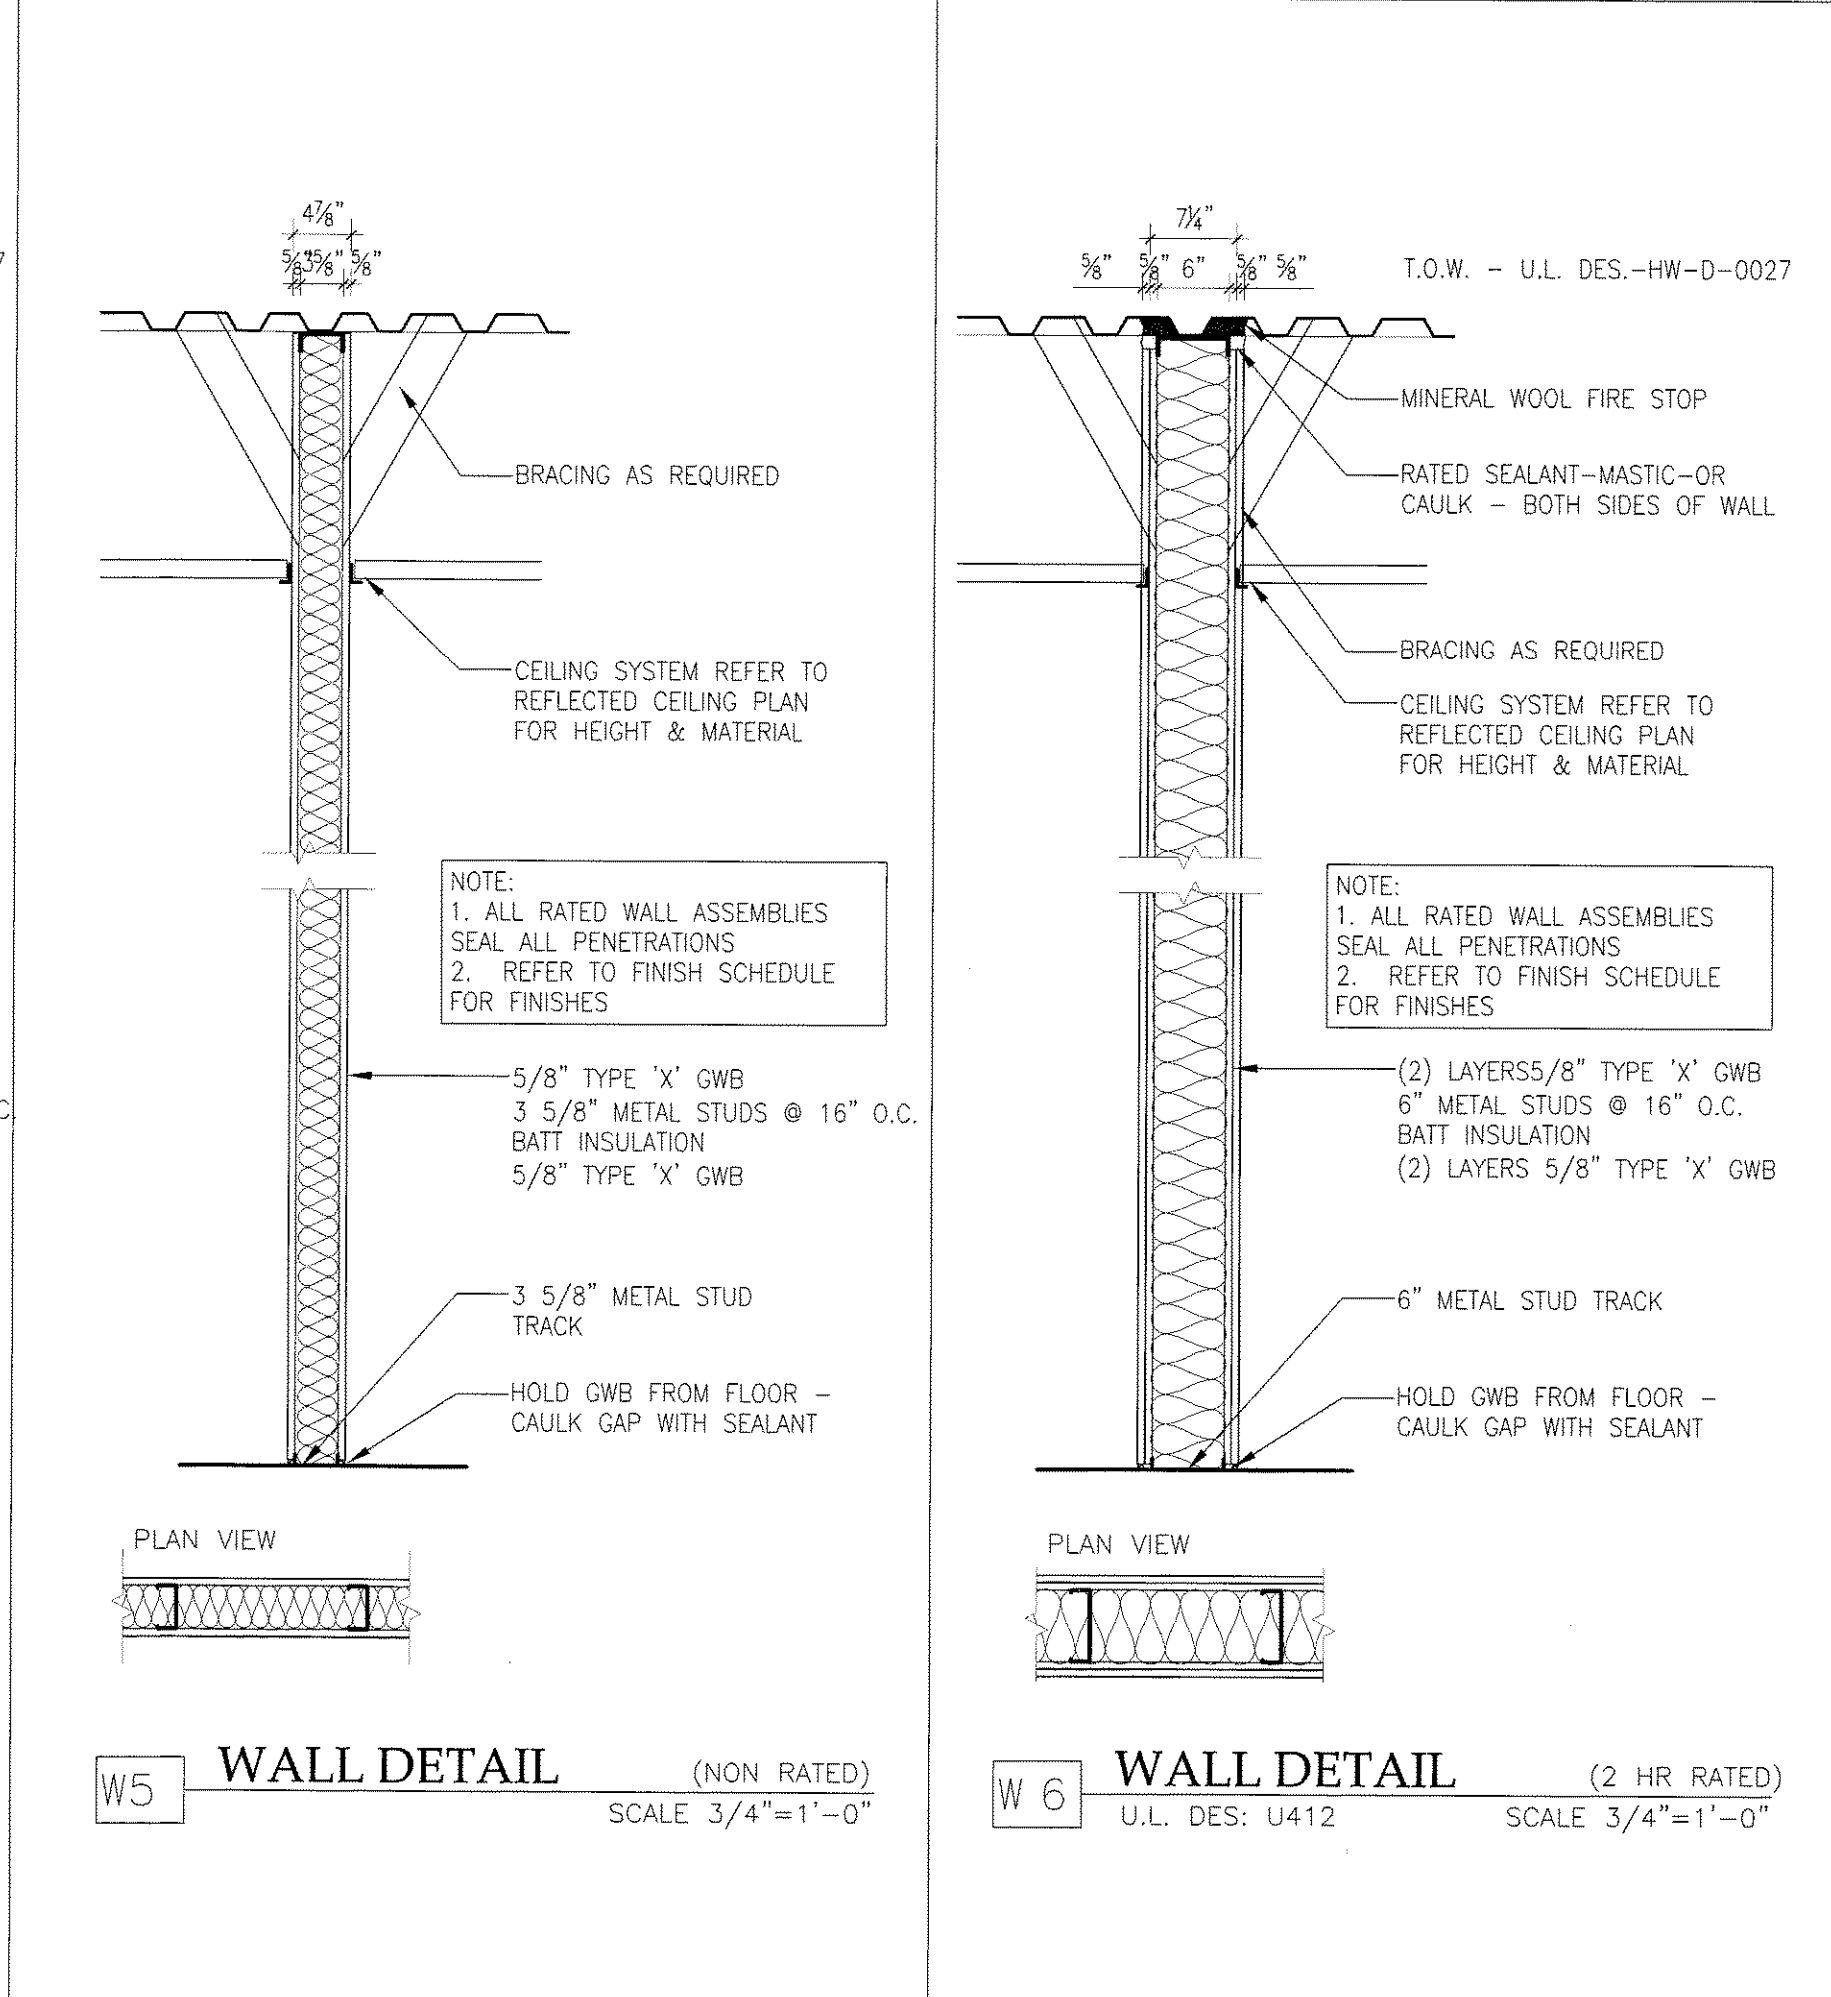


A15 3 5/8" NON-RATED WALL
3/4"=1'-0" CANAL PLAZA

A18 2 HOUR RATED WALL
3/4"=1'-0" CANAL PLAZA



A9 6" NON-RATED WALL
3/4"=1'-0" CANAL PLAZA


A12 3 5/8" RATED WALL
3/4"=1'-0" CANAL PLAZA

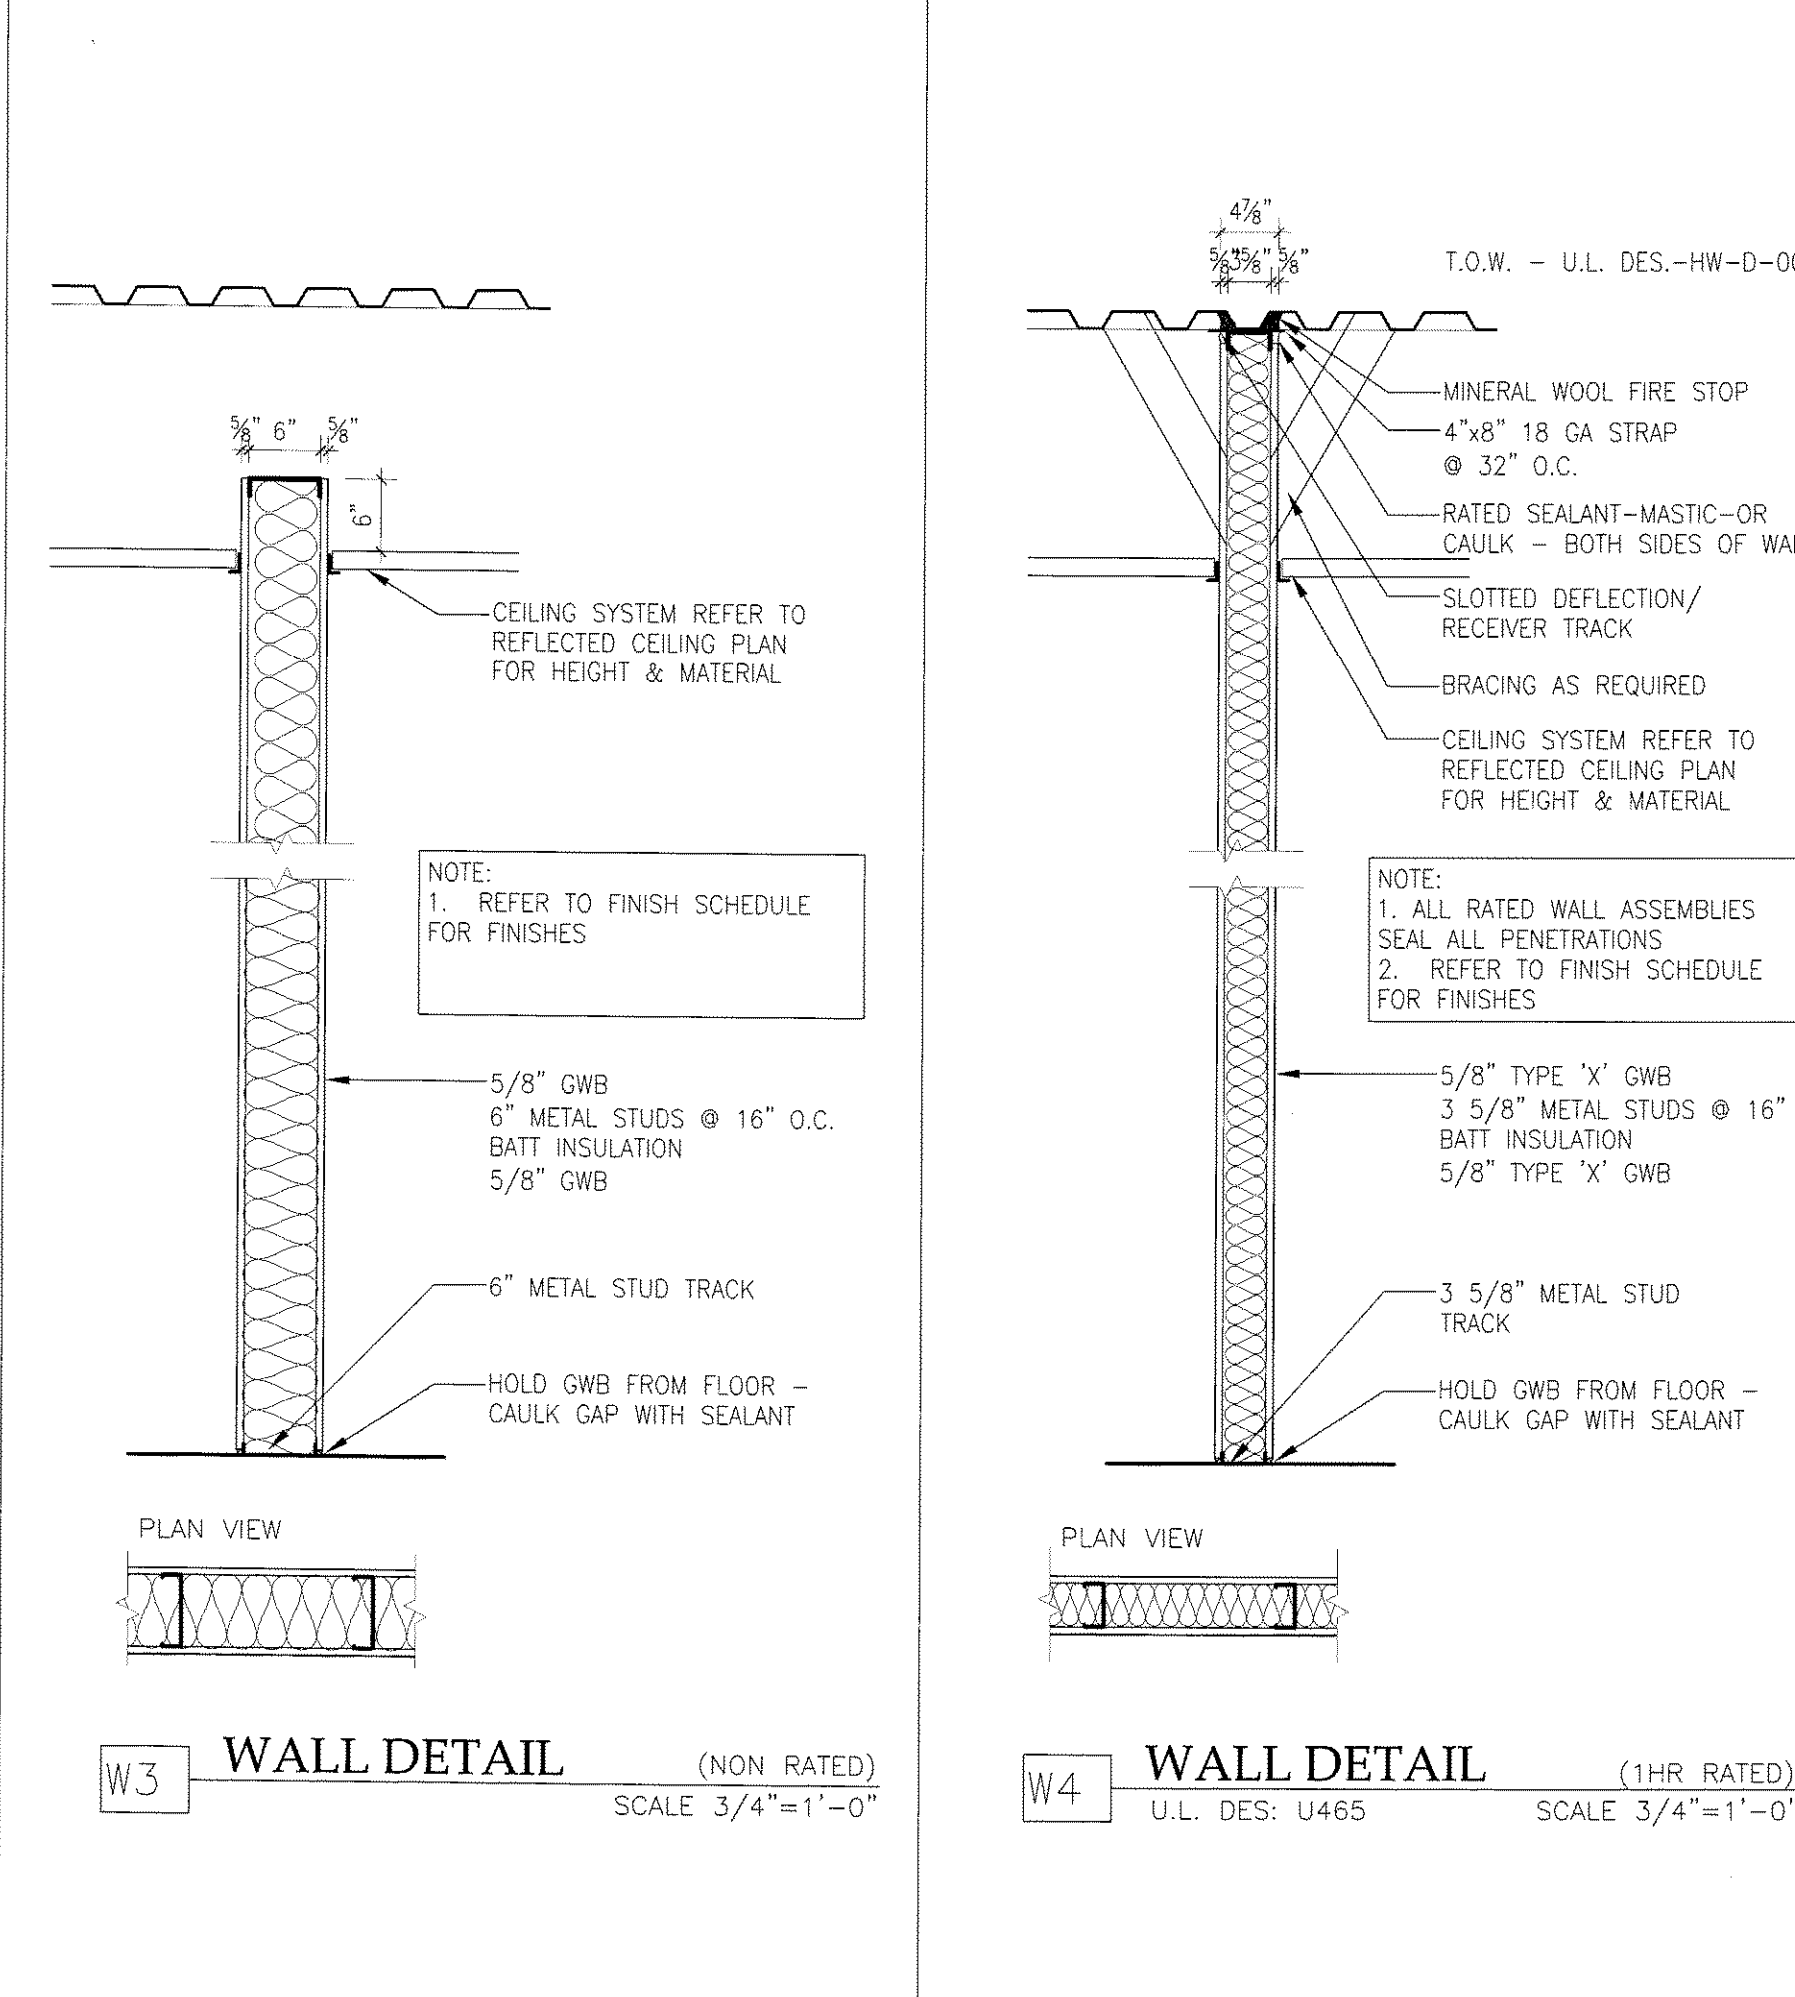

A6 6" RATED WALL
3/4"=1'-0" CANAL PLAZA

A1 6" DEMISING WALL
3/4"=1'-0" CANAL PLAZA

J1 NOT USED
3/4"=1'-0"

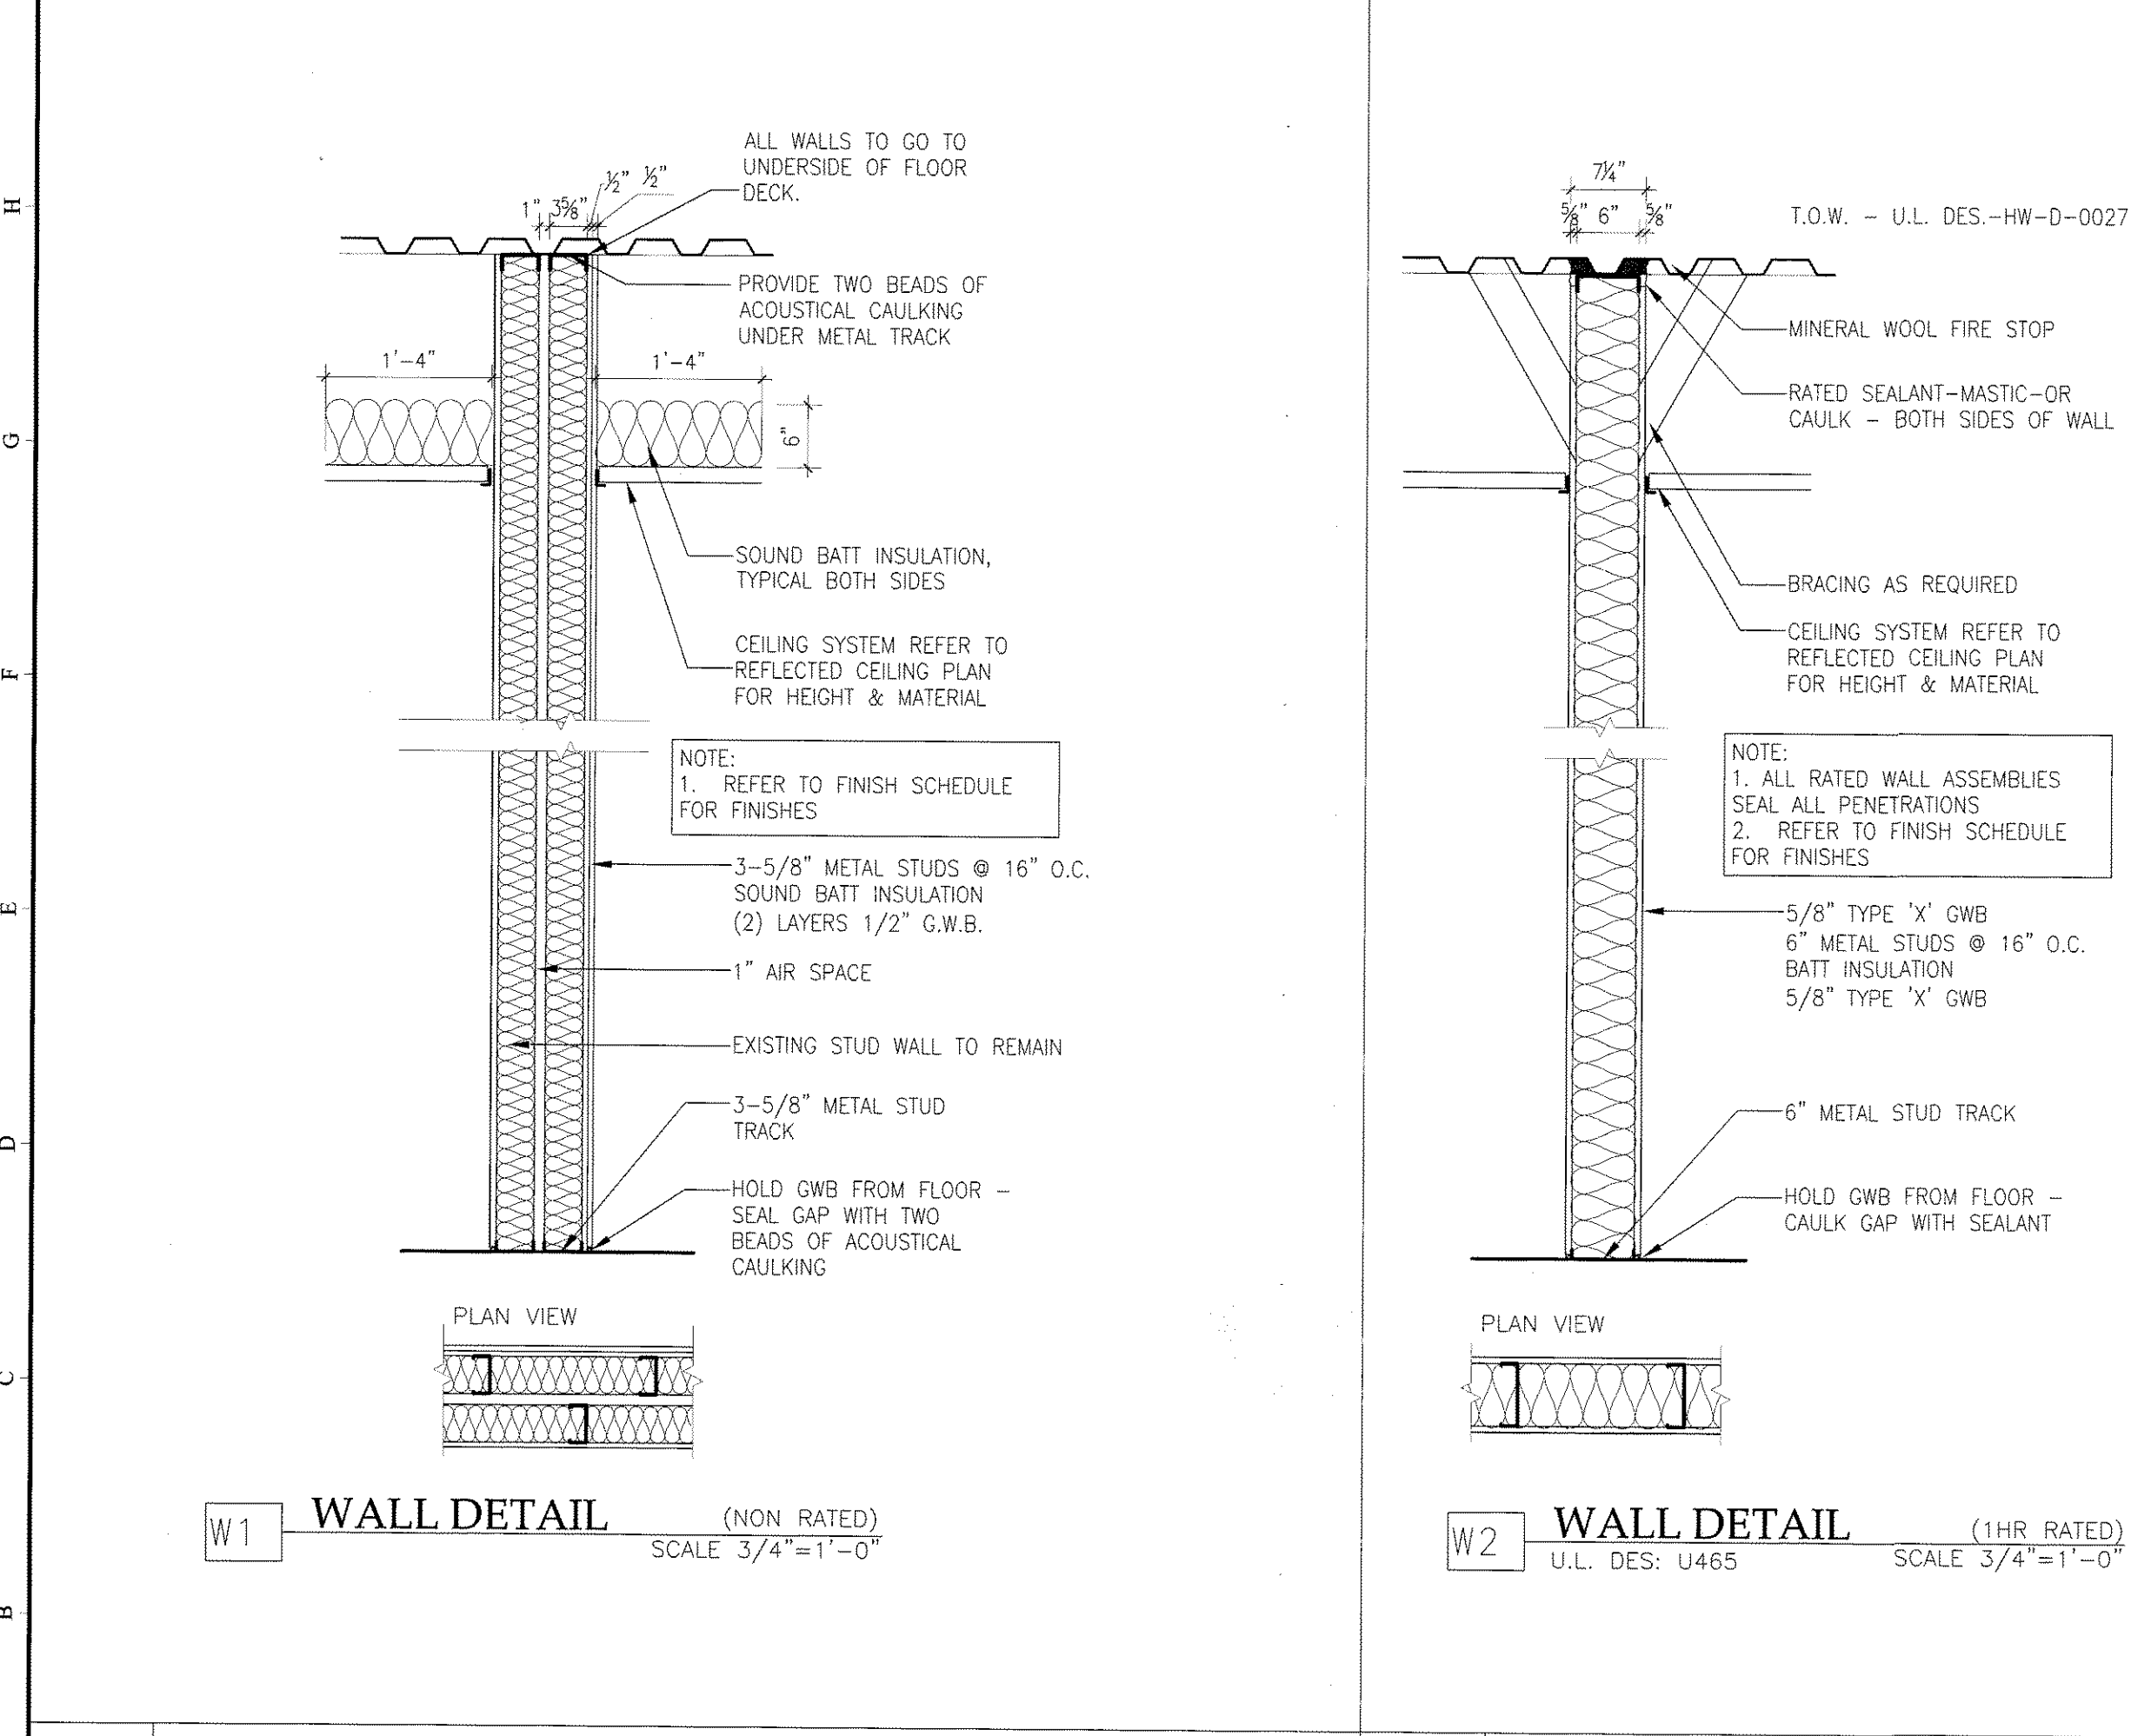

A1 DEMISING WALL
3/4"=1'-0" CANAL PLAZA

A6 6" RATED WALL
3/4"=1'-0" CANAL PLAZA

1 2 3 4 5 6 7 8 9 10 11 12 13 14 15 16 17 18 19 20