

CANAL ZERO PLAZA RENOVATIONS
 Golden Guitar Pic
 Portland, ME

BELLWETHER
 DESIGN TECHNOLOGIES

Custom Glass Facades / Skylights / Canopies / Vestibules
 Glass Bridges + Walkways / Feature Walls + Railings

409 Alfred Street • Biddeford, ME 04005 • (207) 571-3340
 www.BellwetherDesignTech.com

REVISIONS	
Rev.#	Description
1	ADDENDUM #1

SHEET TITLE:
 HEAD DETAILS @ DOOR

Drawn By: BDT **Date:** 09/02/16

FILENAME / SHEET NO:
 15-842
 D2A

1 TYPICAL HEAD DETAIL @ DOOR
 SCALE: 1/2" = 0'-1" REF: -/--

10/11/2016 3:26:24 PM

CANAL ZERO PLAZA RENOVATIONS
 Golden Guitar Pic
 Portland, ME

BELLWETHER
 DESIGN TECHNOLOGIES

Custom Glass Facades / Skylights / Canopies / Vestibules
 Glass Bridges + Walkways / Feature Walls + Railings


409 Alfred Street • Biddeford, ME 04005 • (207) 571-3340
 www.BellwetherDesignTech.com

REVISIONS	
Rev.#	Description
1	ADDENDUM #1

SHEET TITLE:
 ELEVATIONS

Drawn By: BDT Date: 09/02/16

FILENAME / SHEET NO:
 15-842
 E1

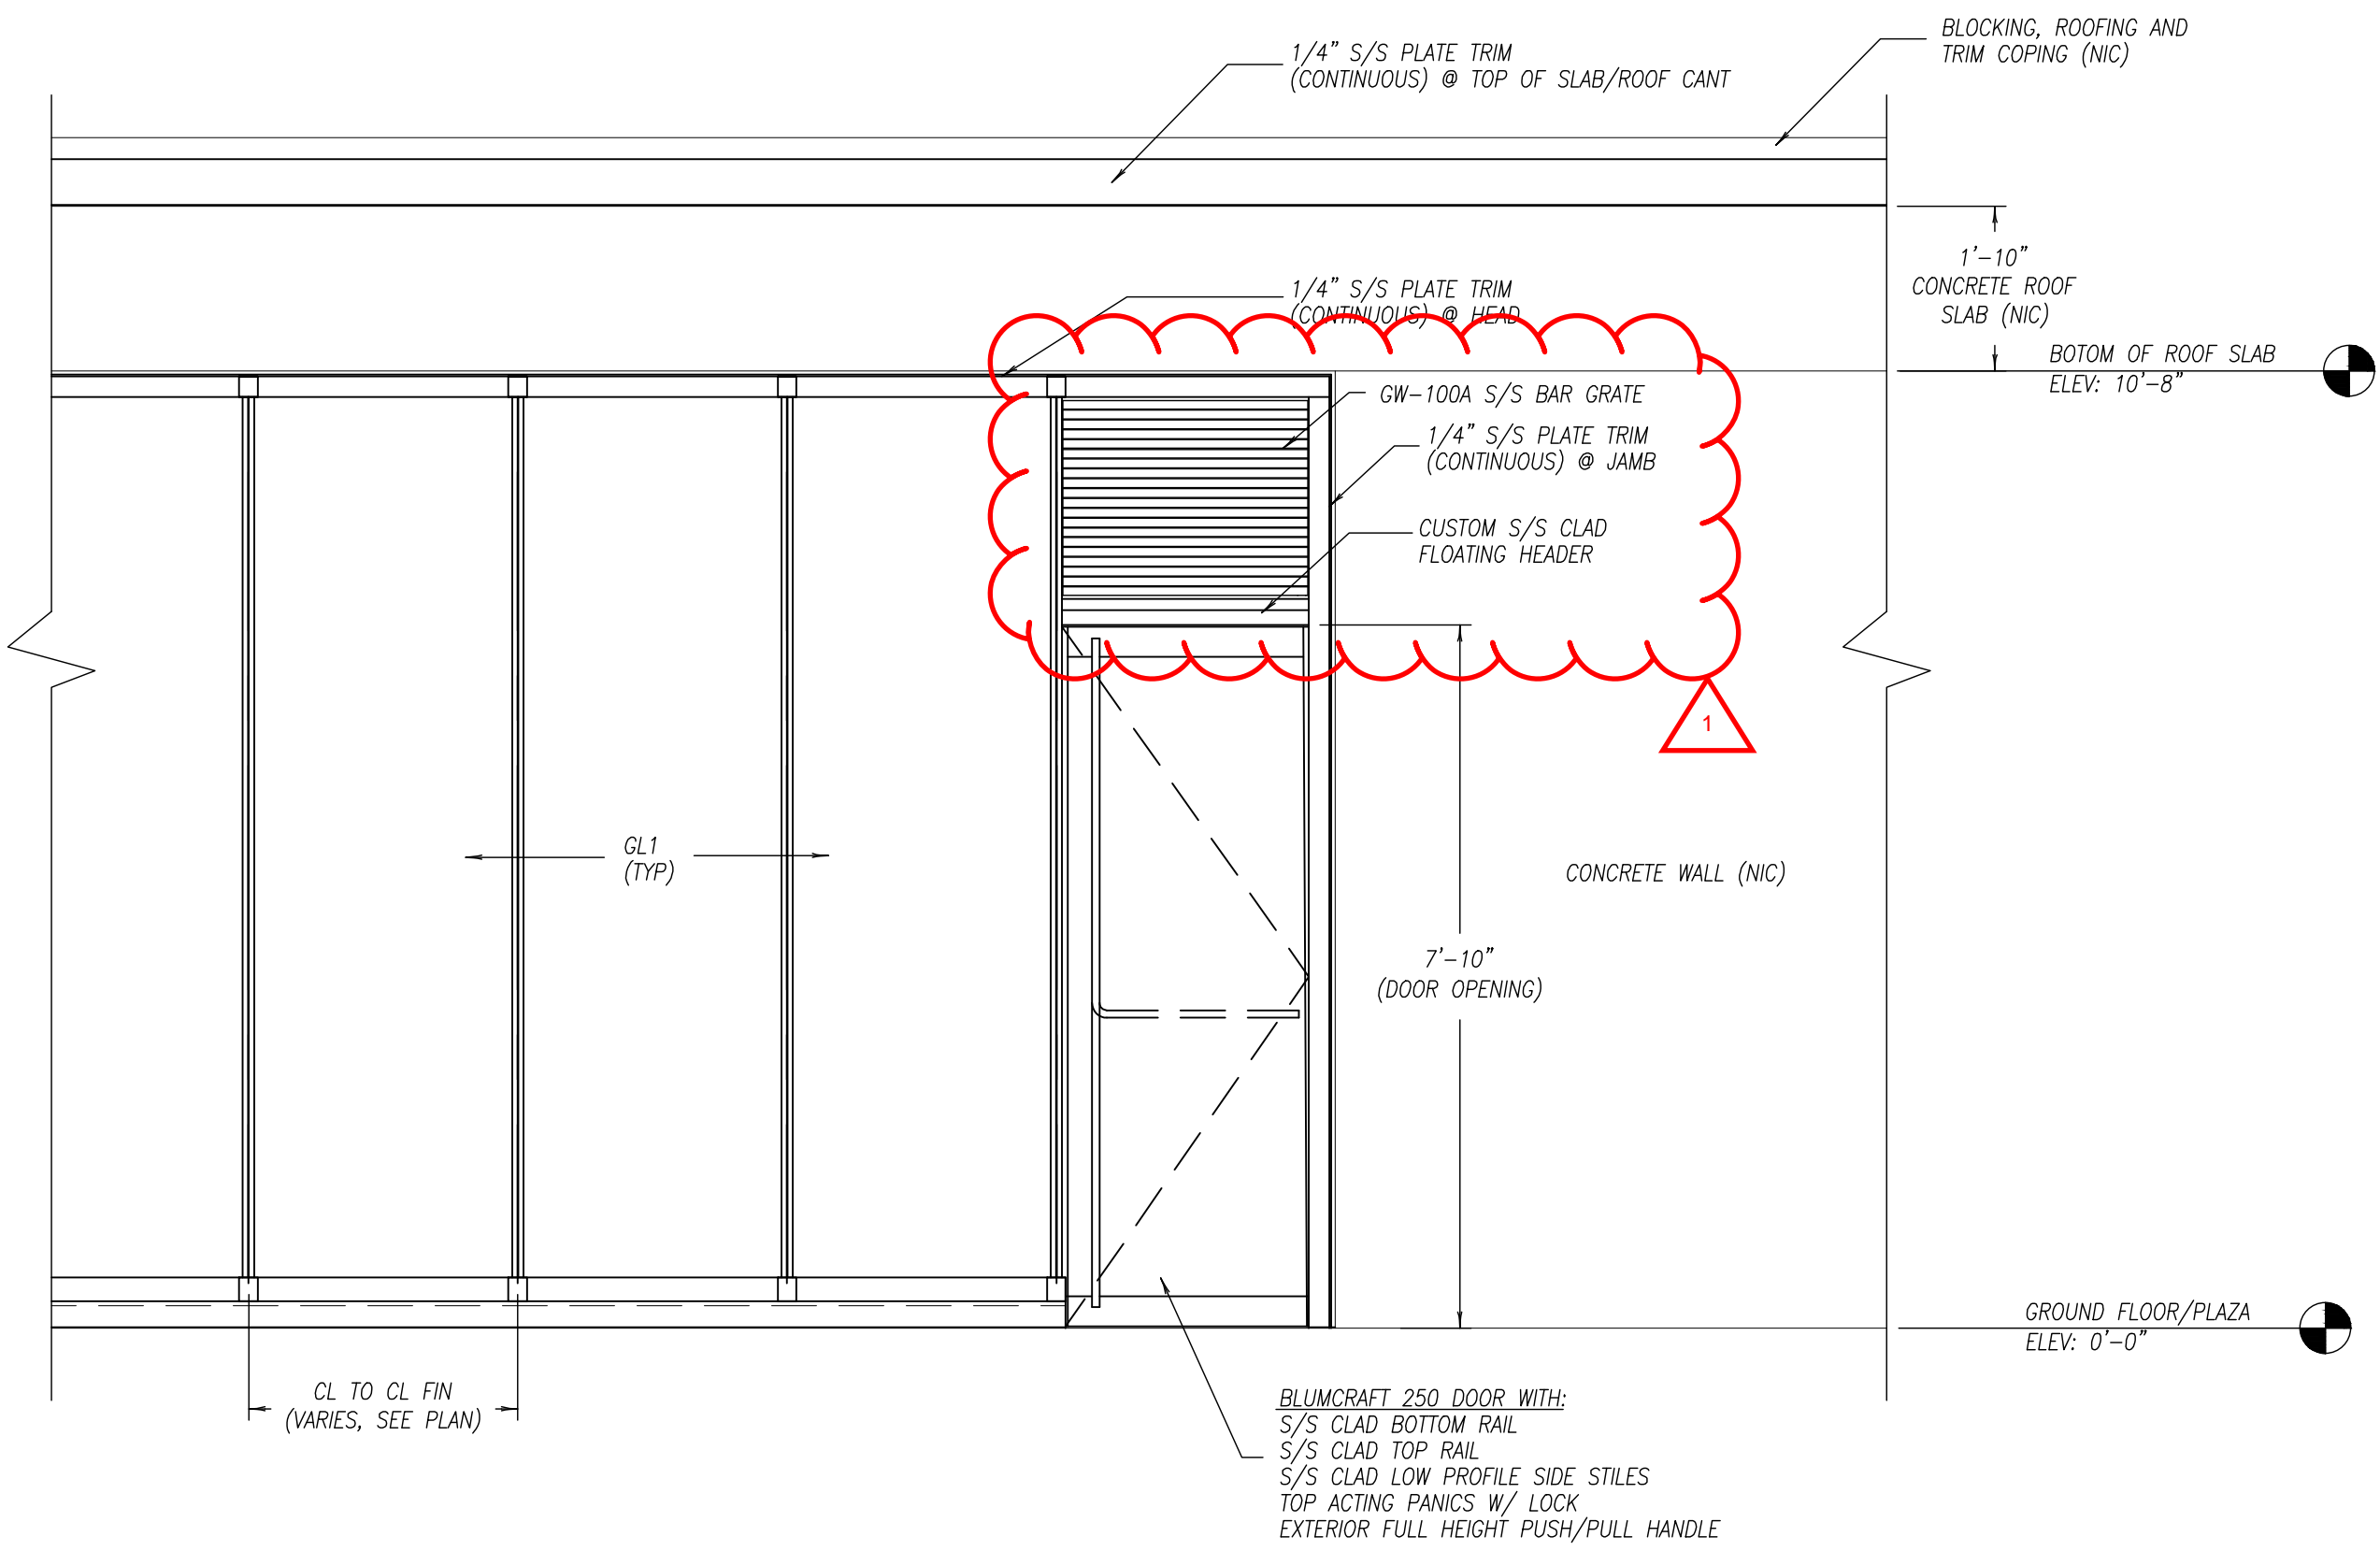

① PARTIAL ELEVATION @ GLASS WALL/DOOR
 SCALE: 1/2" = 1'-0" REF: -/--

10/11/2016 3:25:17 PM