



1 EAST STAIR TOWARD 1 CANAL PLAZA
 1/8"=1'-0"

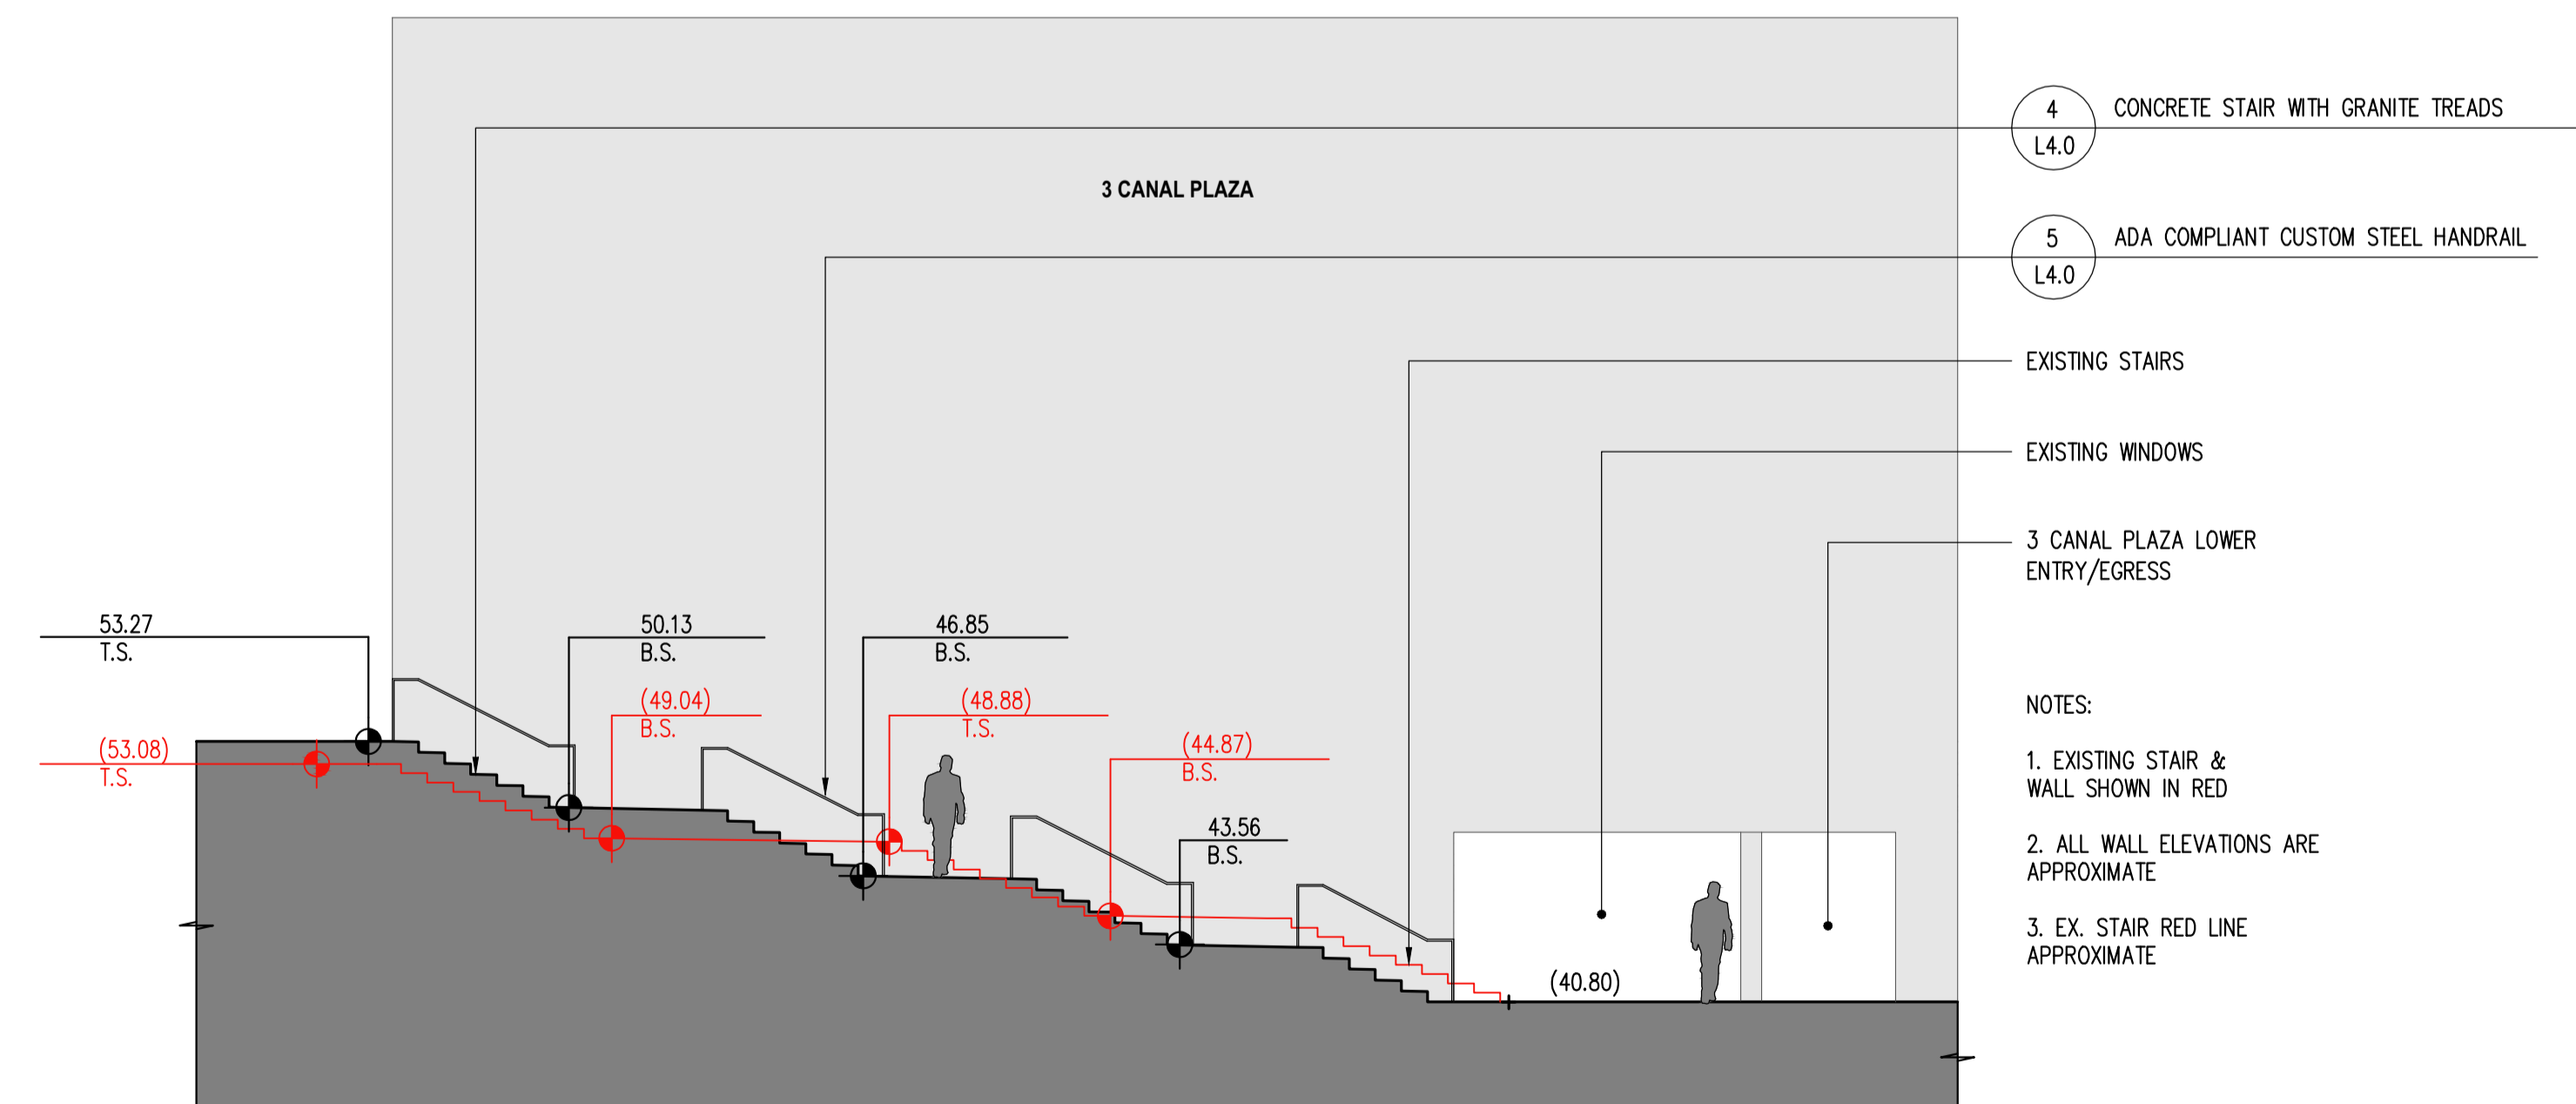

2 EAST STAIR TOWARD 3 CANAL PLAZA
 1/8"=1'-0"

Canal Plaza
 PHASE 1
 Portland, Maine

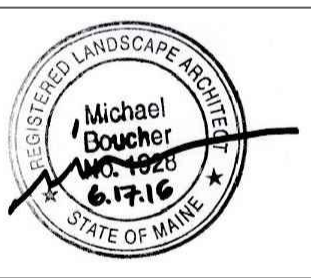

REVISION:

1 Schematic Design Pricing Set - Phase 1	1/15/2016
2 Permit Set	6/17/2016
3	DATE
4	DATE
5	DATE
6	DATE

DATE OF ISSUE: _____
 PROJECT NUMBER: _____
 STATUS: _____
 SCALE: 1/8"=1'-0"

