




1 WEST STAIR TOWARD 1 CANAL PLAZA  
 1/8"=1'-0"

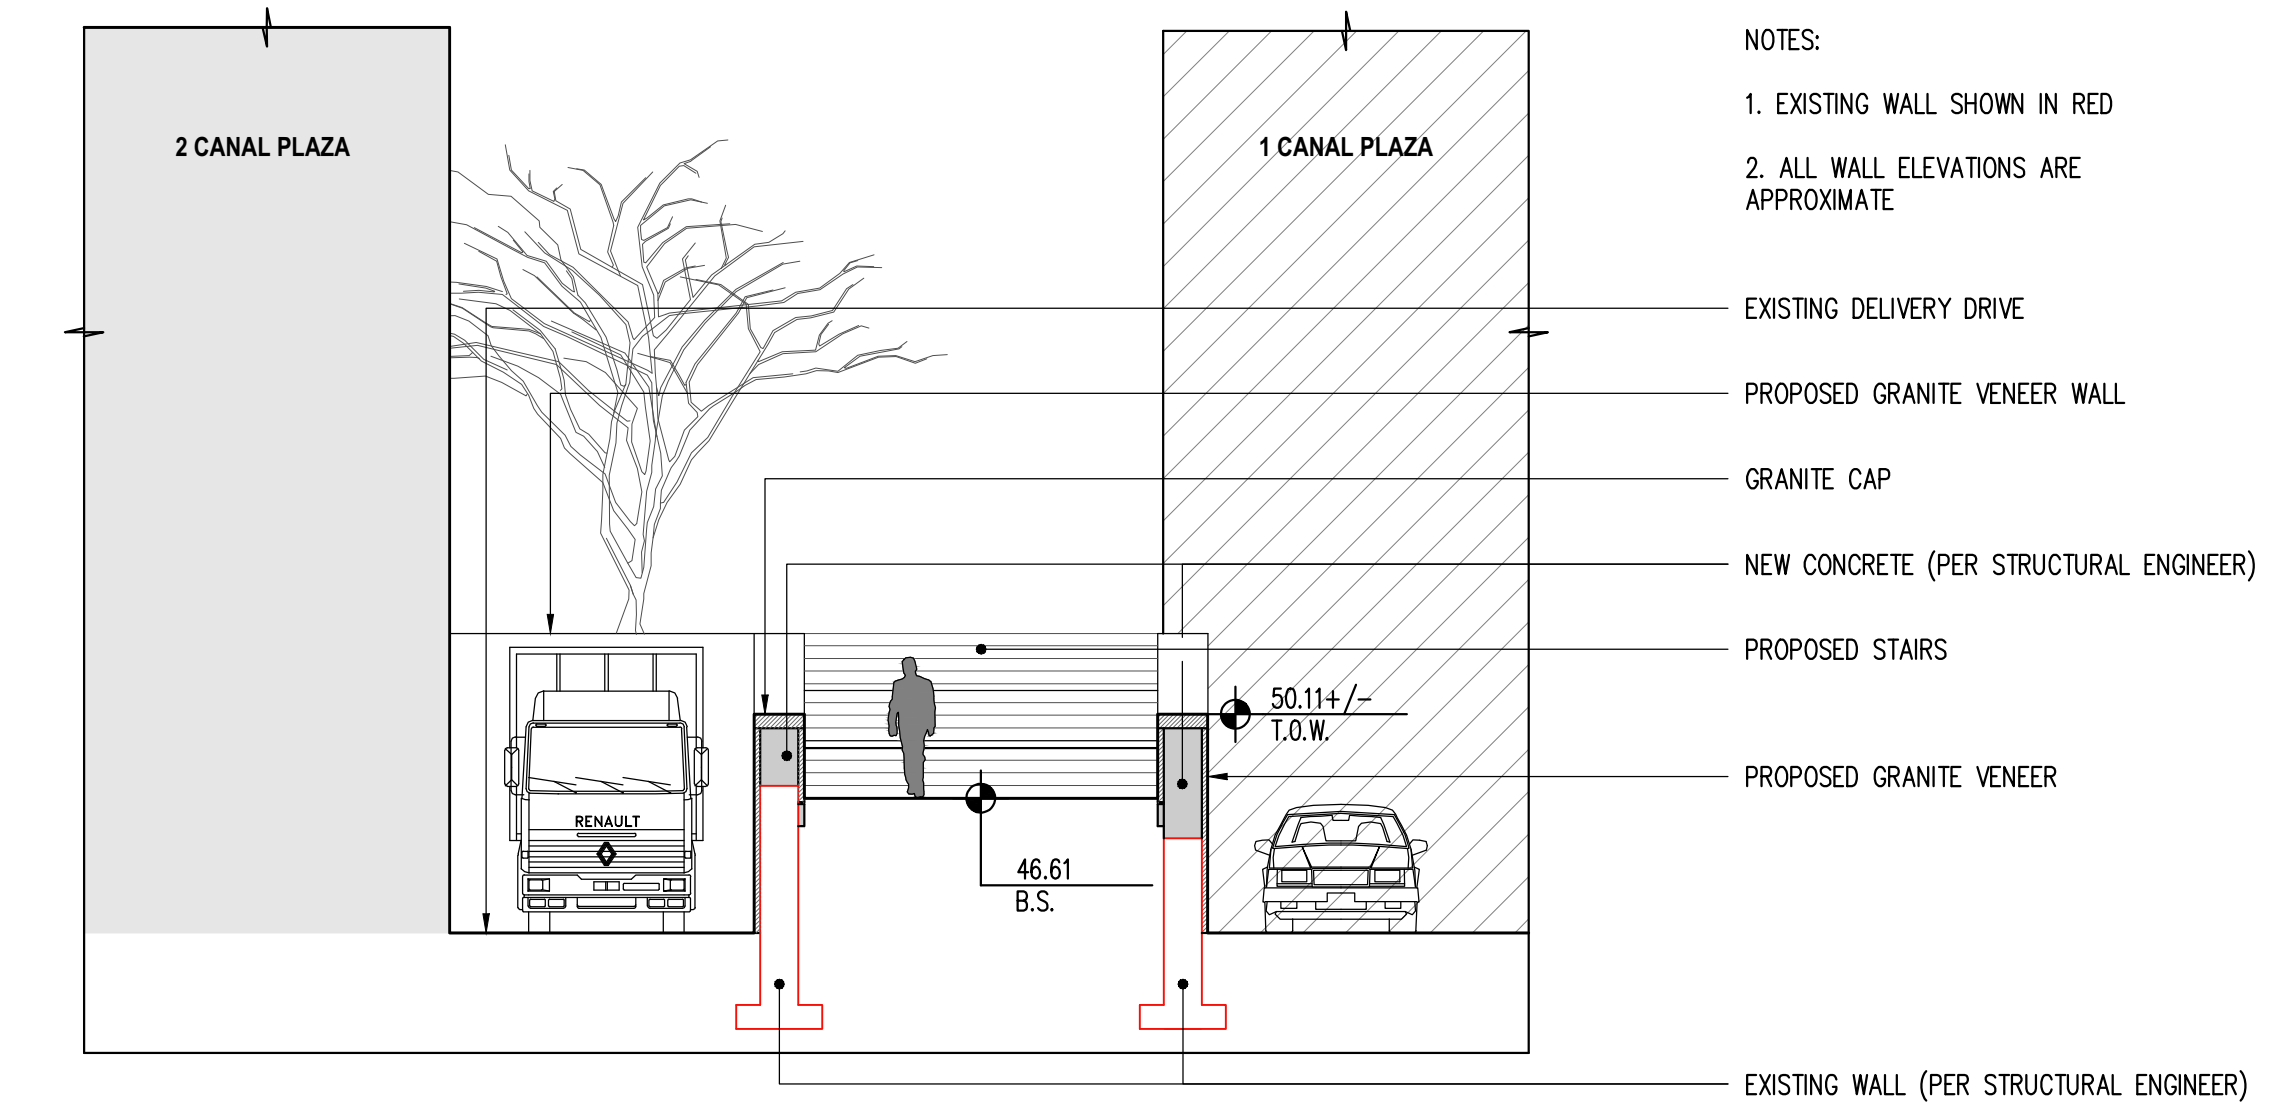


3 WEST STAIR TOWARD PLAZA  
 1/8"=1'-0"

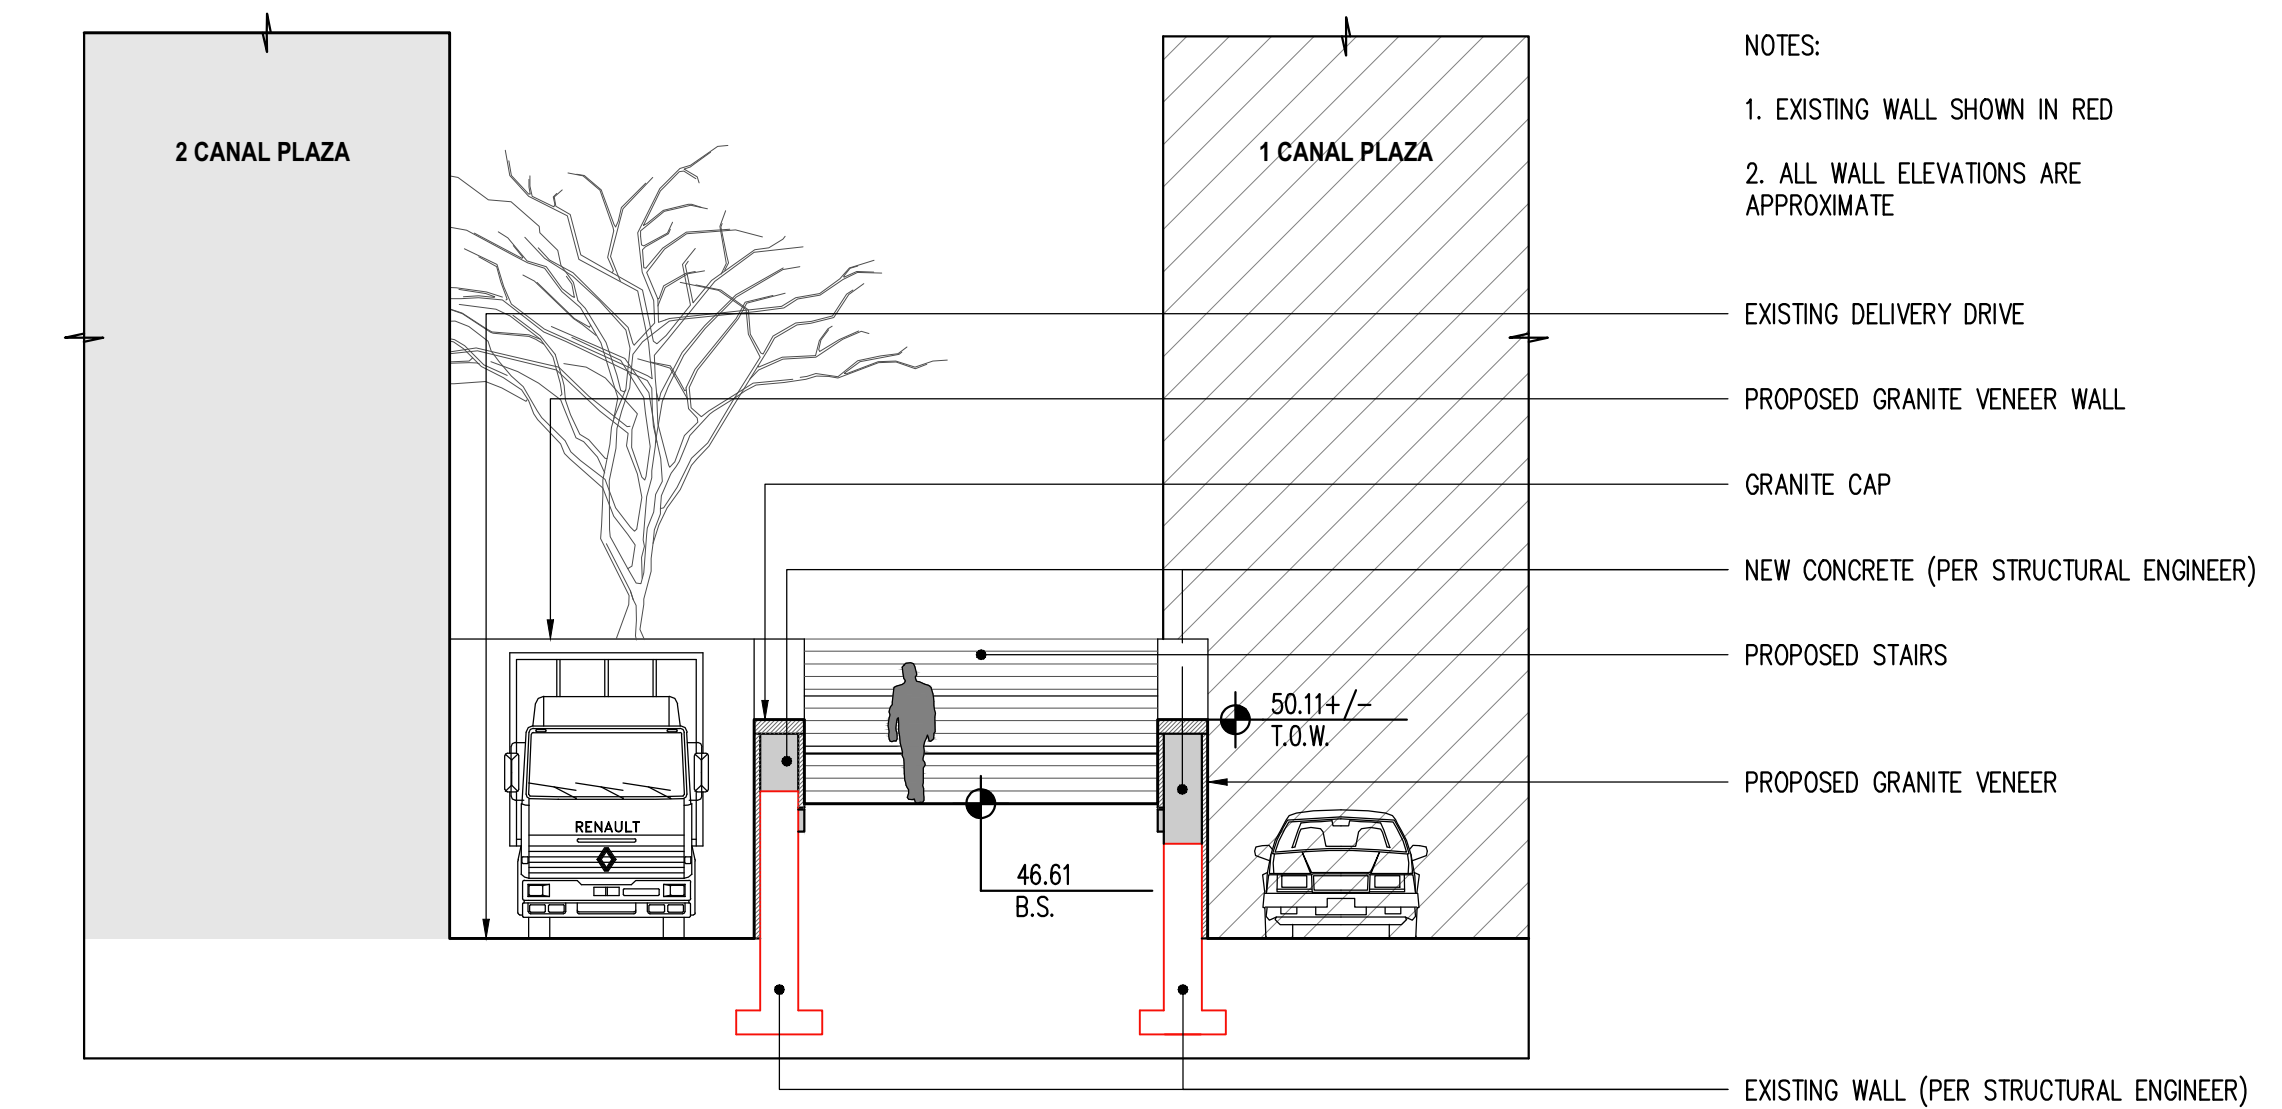


4 WEST STAIR TOWARD PLAZA  
 1/8"=1'-0"

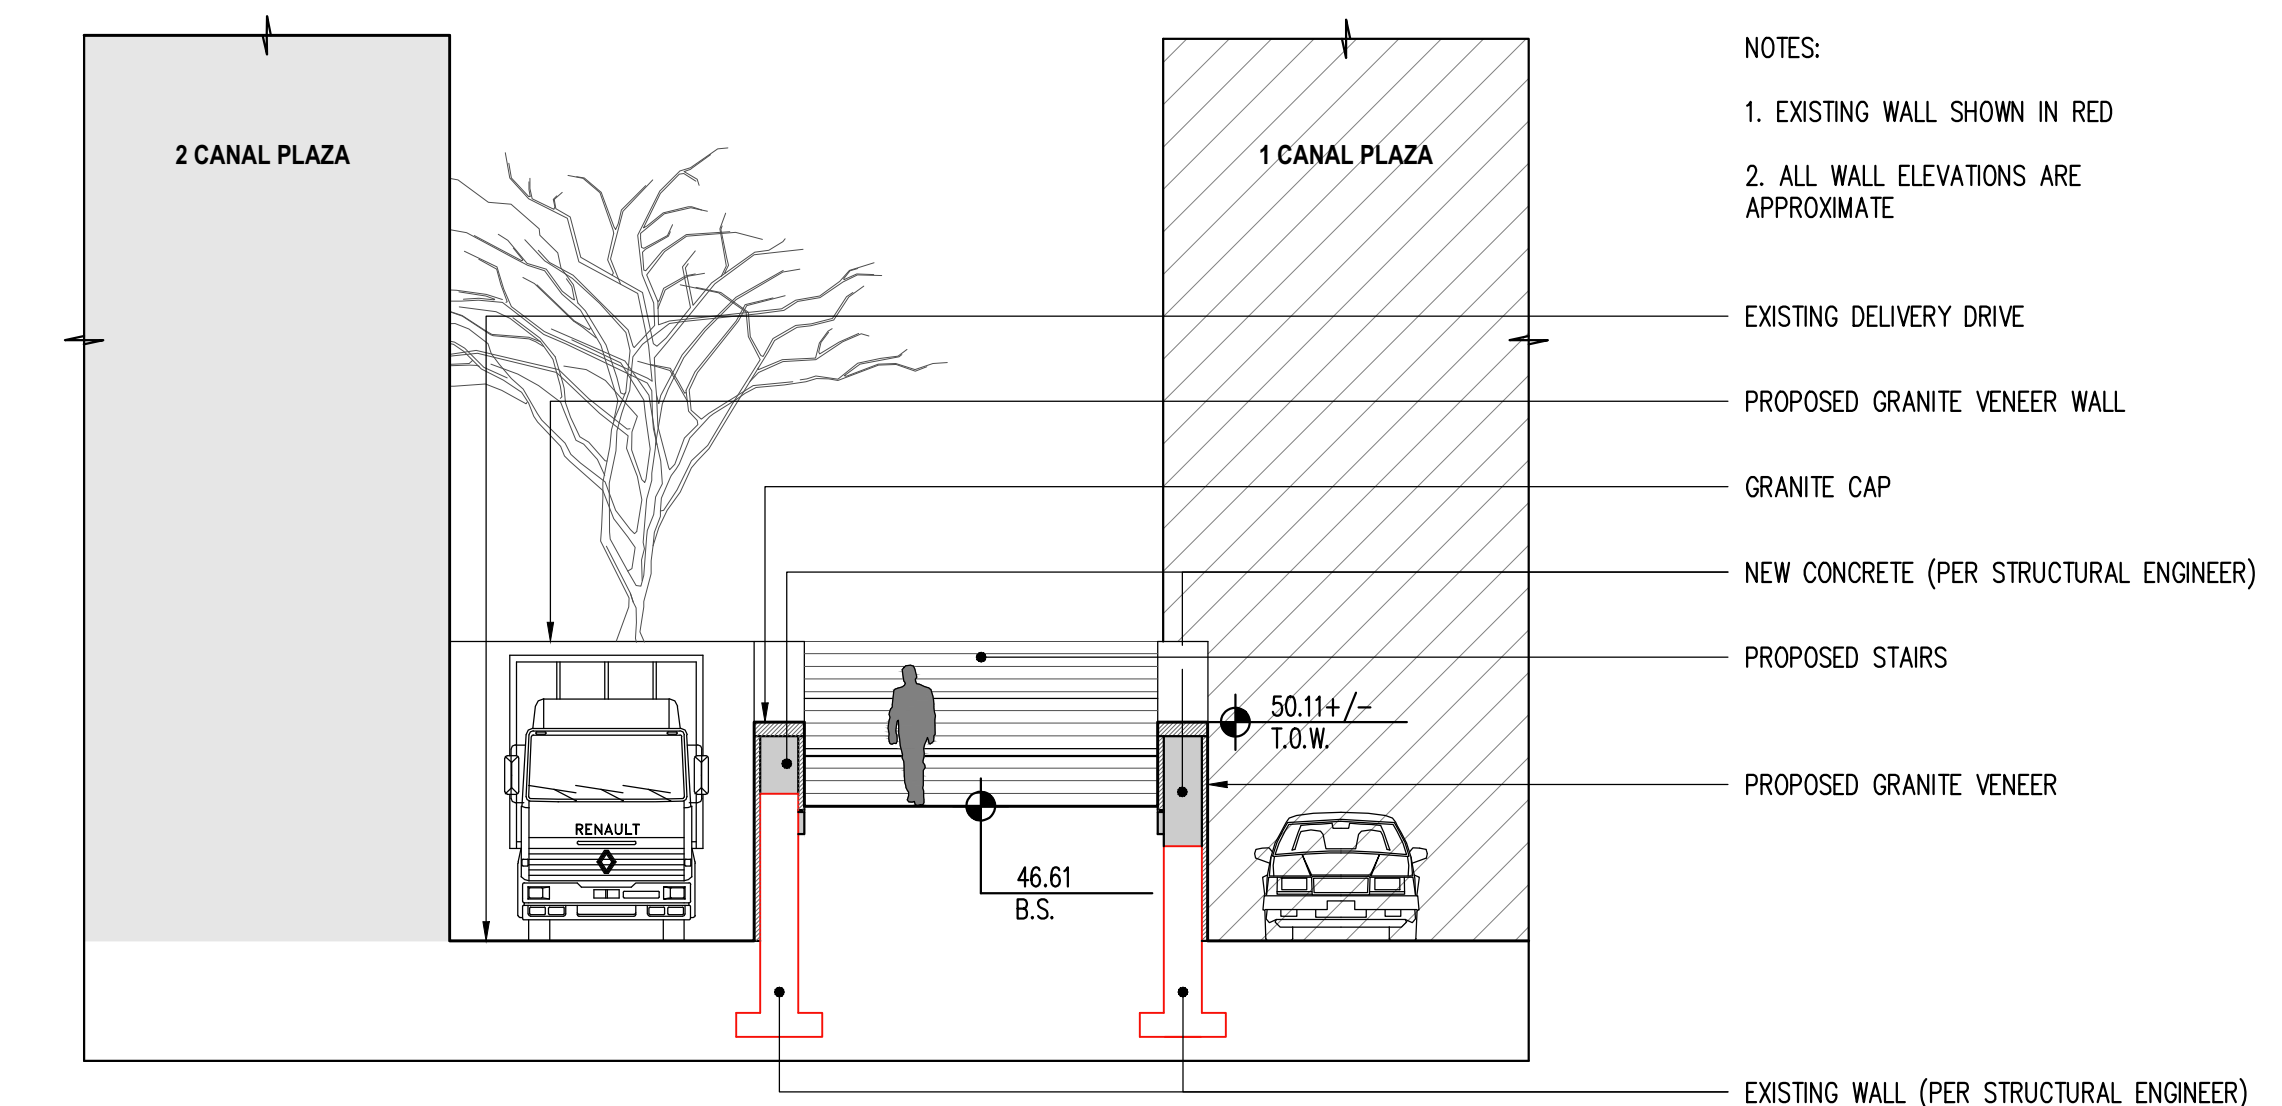

5 WEST STAIR TOWARD PLAZA  
 1/8"=1'-0"

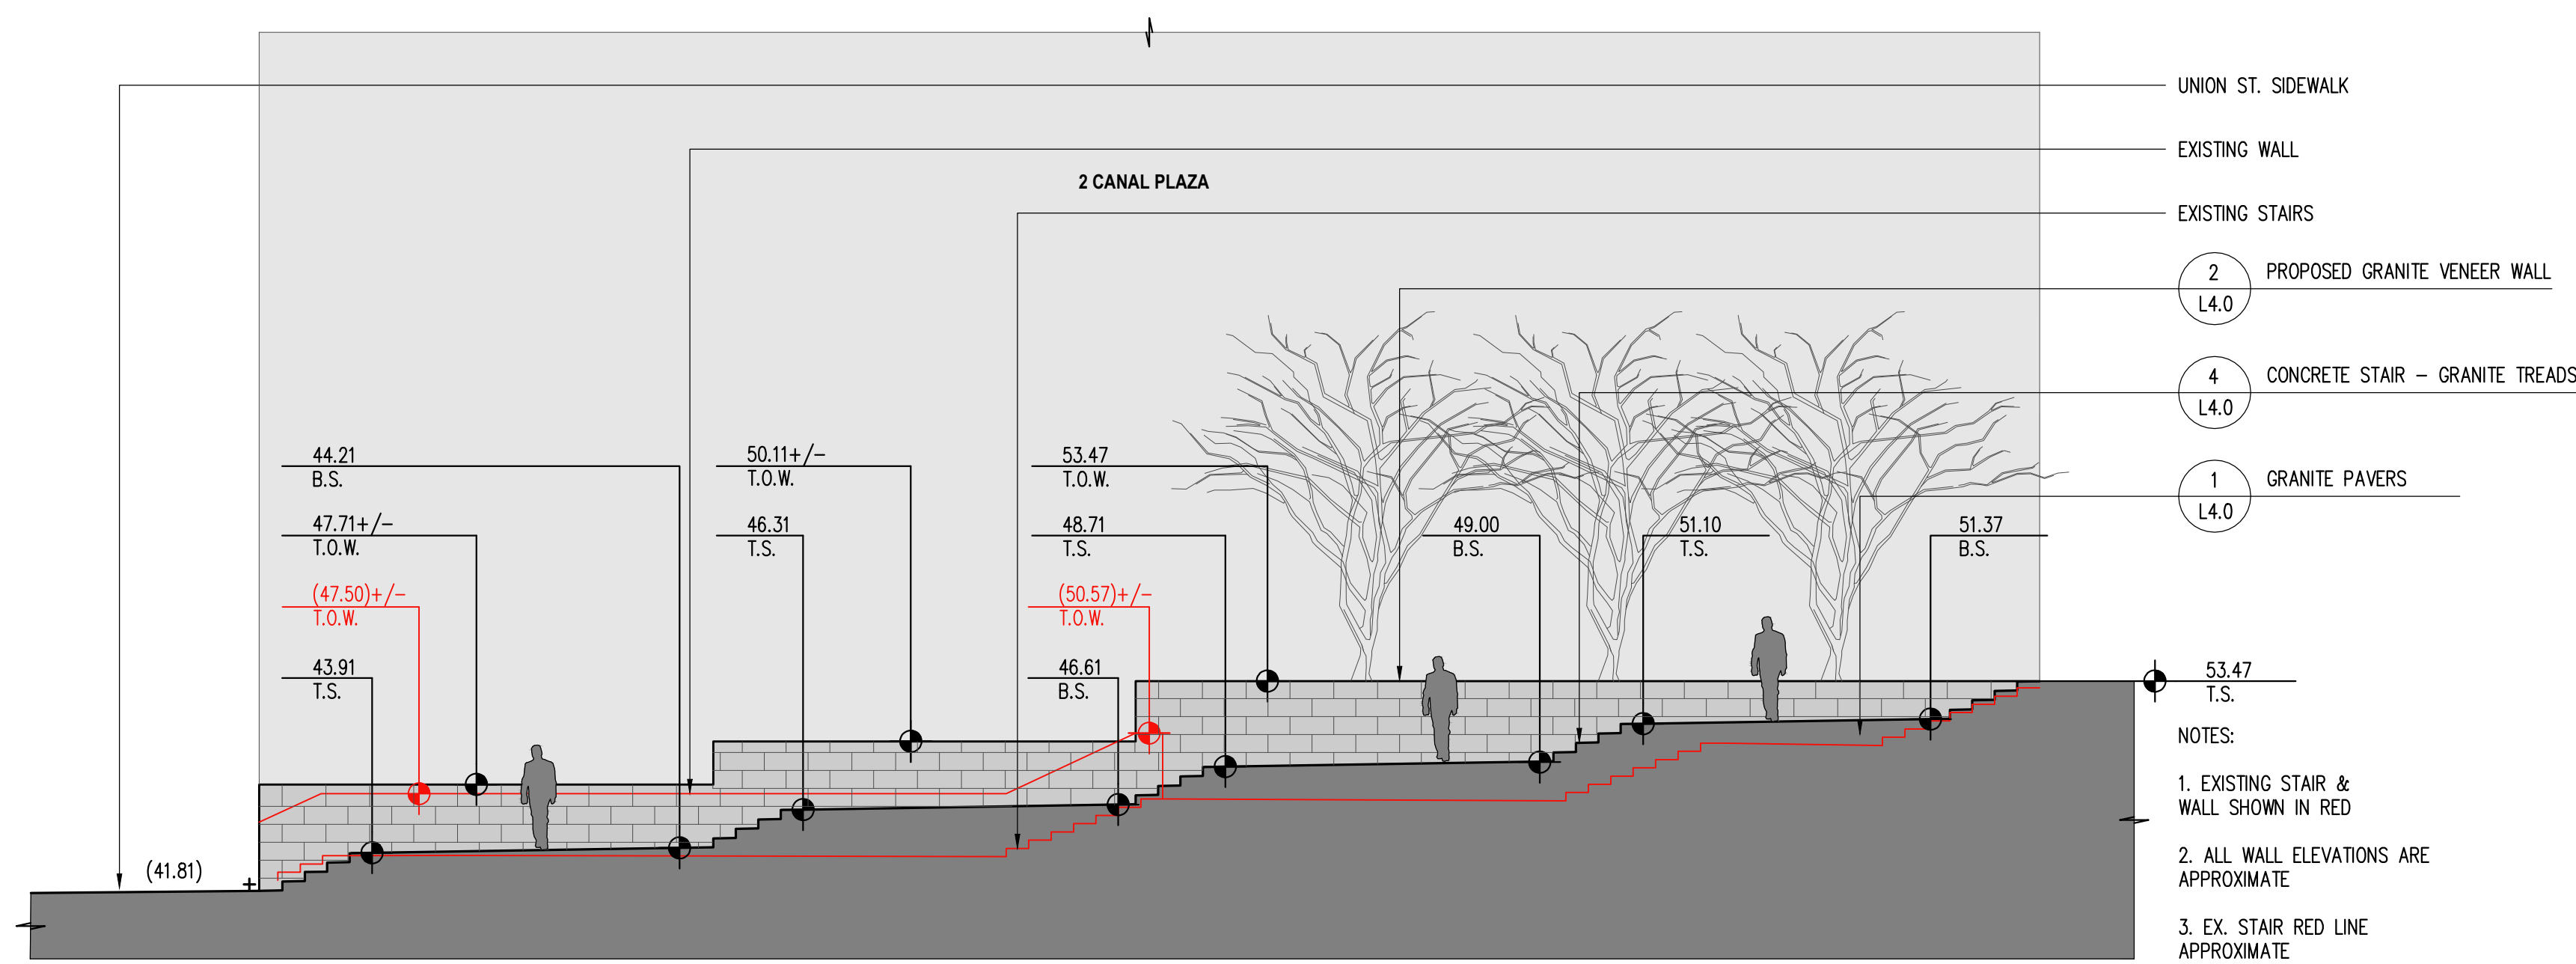

2 WEST STAIR TOWARD 2 CANAL PLAZA  
 1/8"=1'-0"

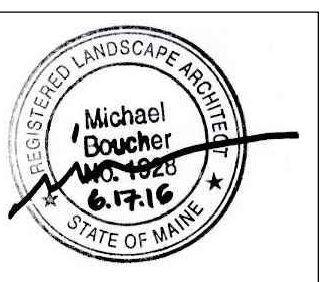

REVISION:

1 Schematic Design Pricing Set - Phase 1	1/15/2016
2 Permit Set	6/17/2016
3	DATE
4	DATE
5	DATE
6	DATE

DATE OF ISSUE: \_\_\_\_\_  
 PROJECT NUMBER: \_\_\_\_\_  
 STATUS: \_\_\_\_\_  
 SCALE: 1/8"=1'-0"

