



1 DRY-LAID GRANITE PAVING  
 1-1/2"=1'-0"

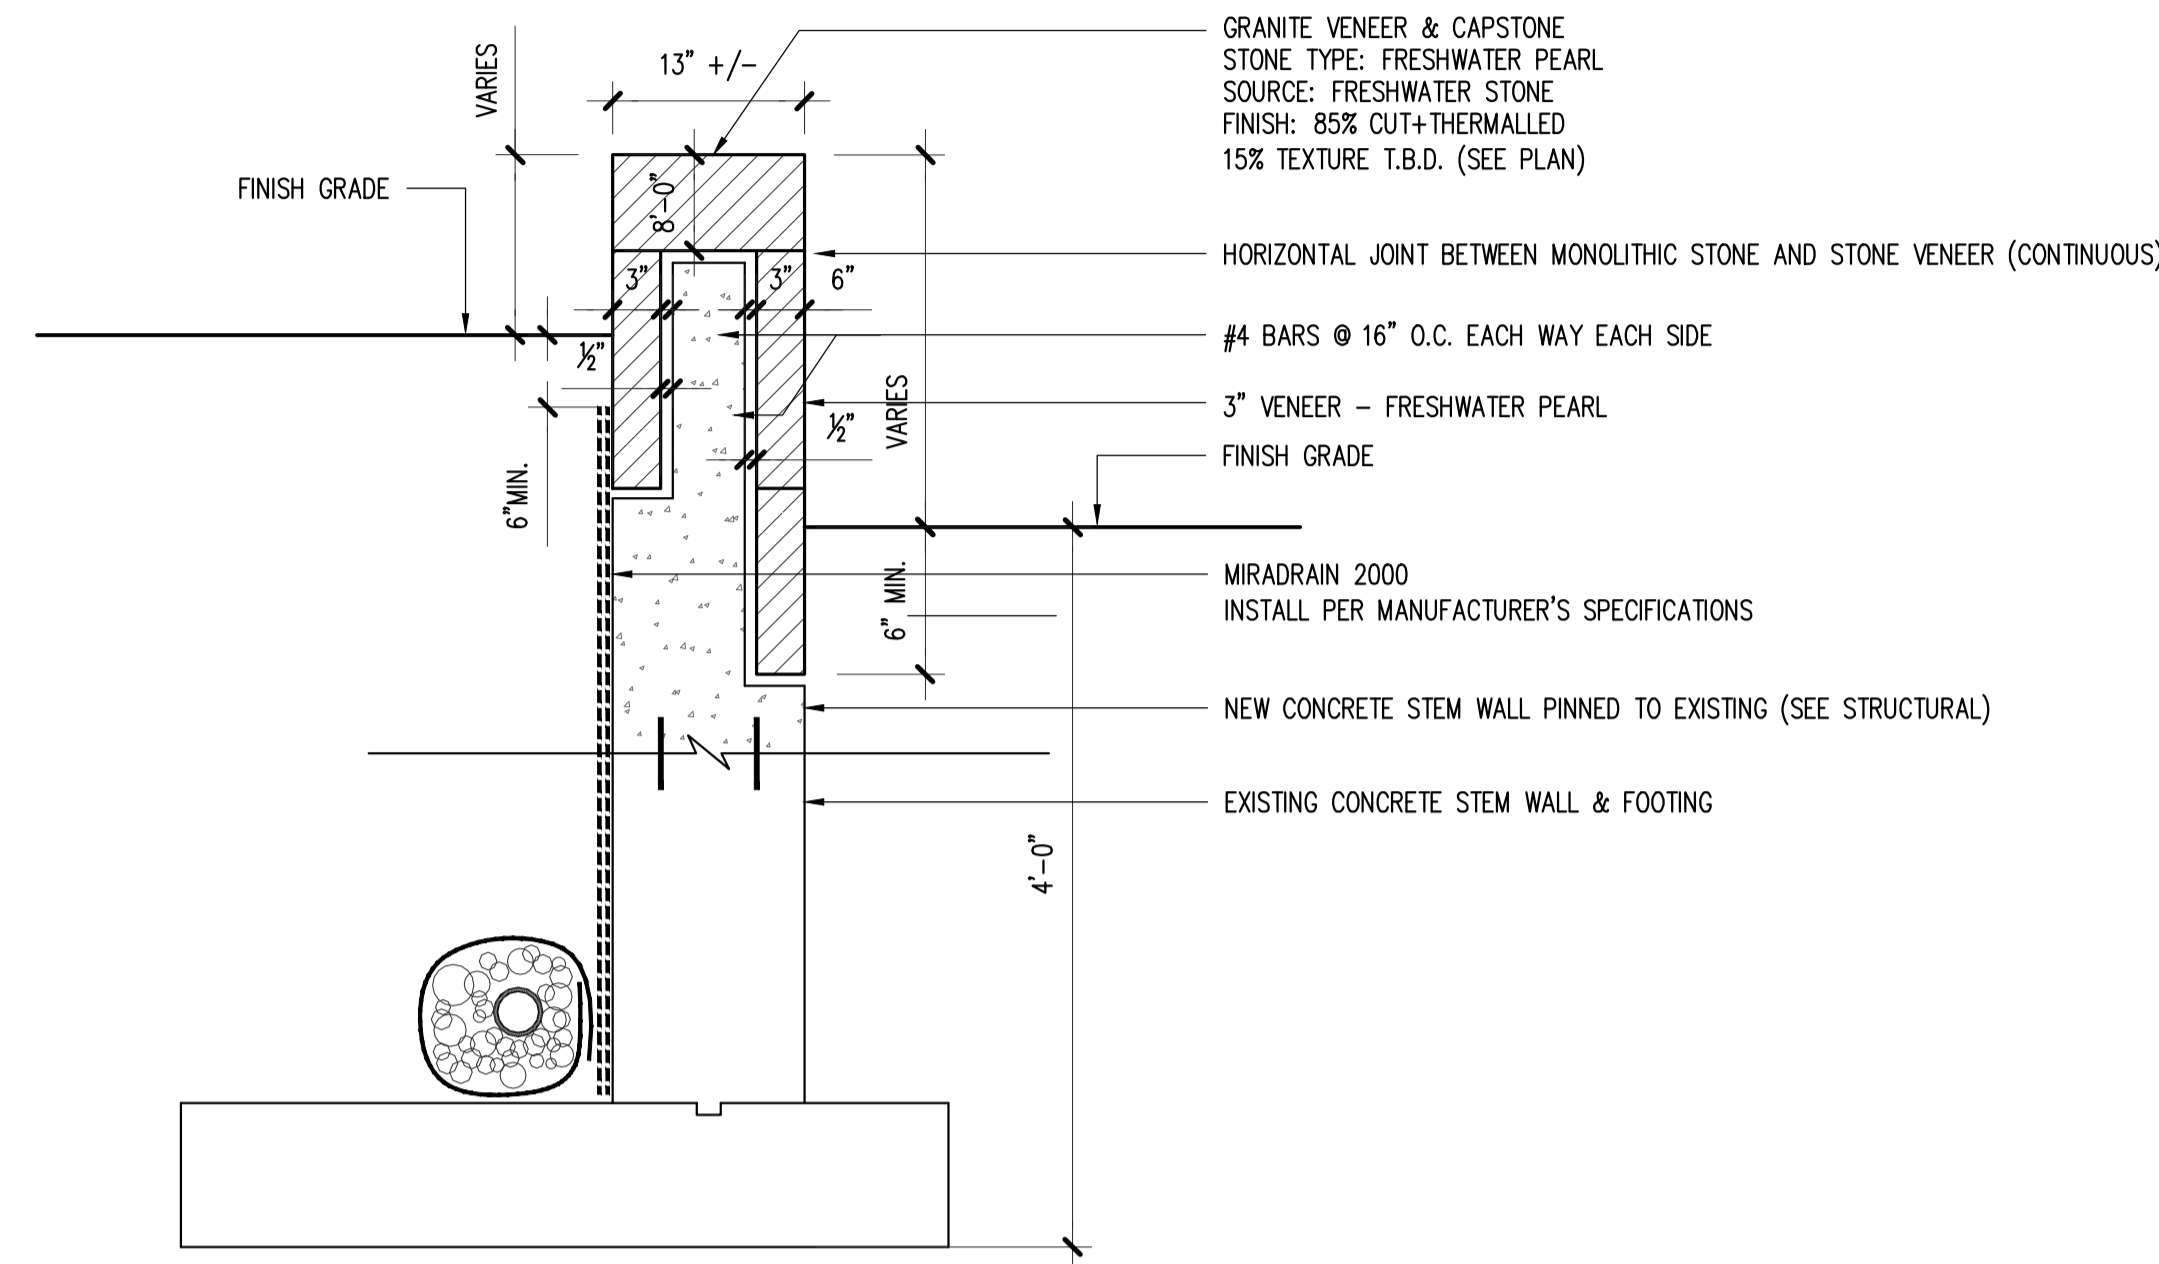


2 STONE VENEER WALL  
 3"=1'-0"


3 CUSTOM WOOD BENCH (T.B.D.)  
 XXX

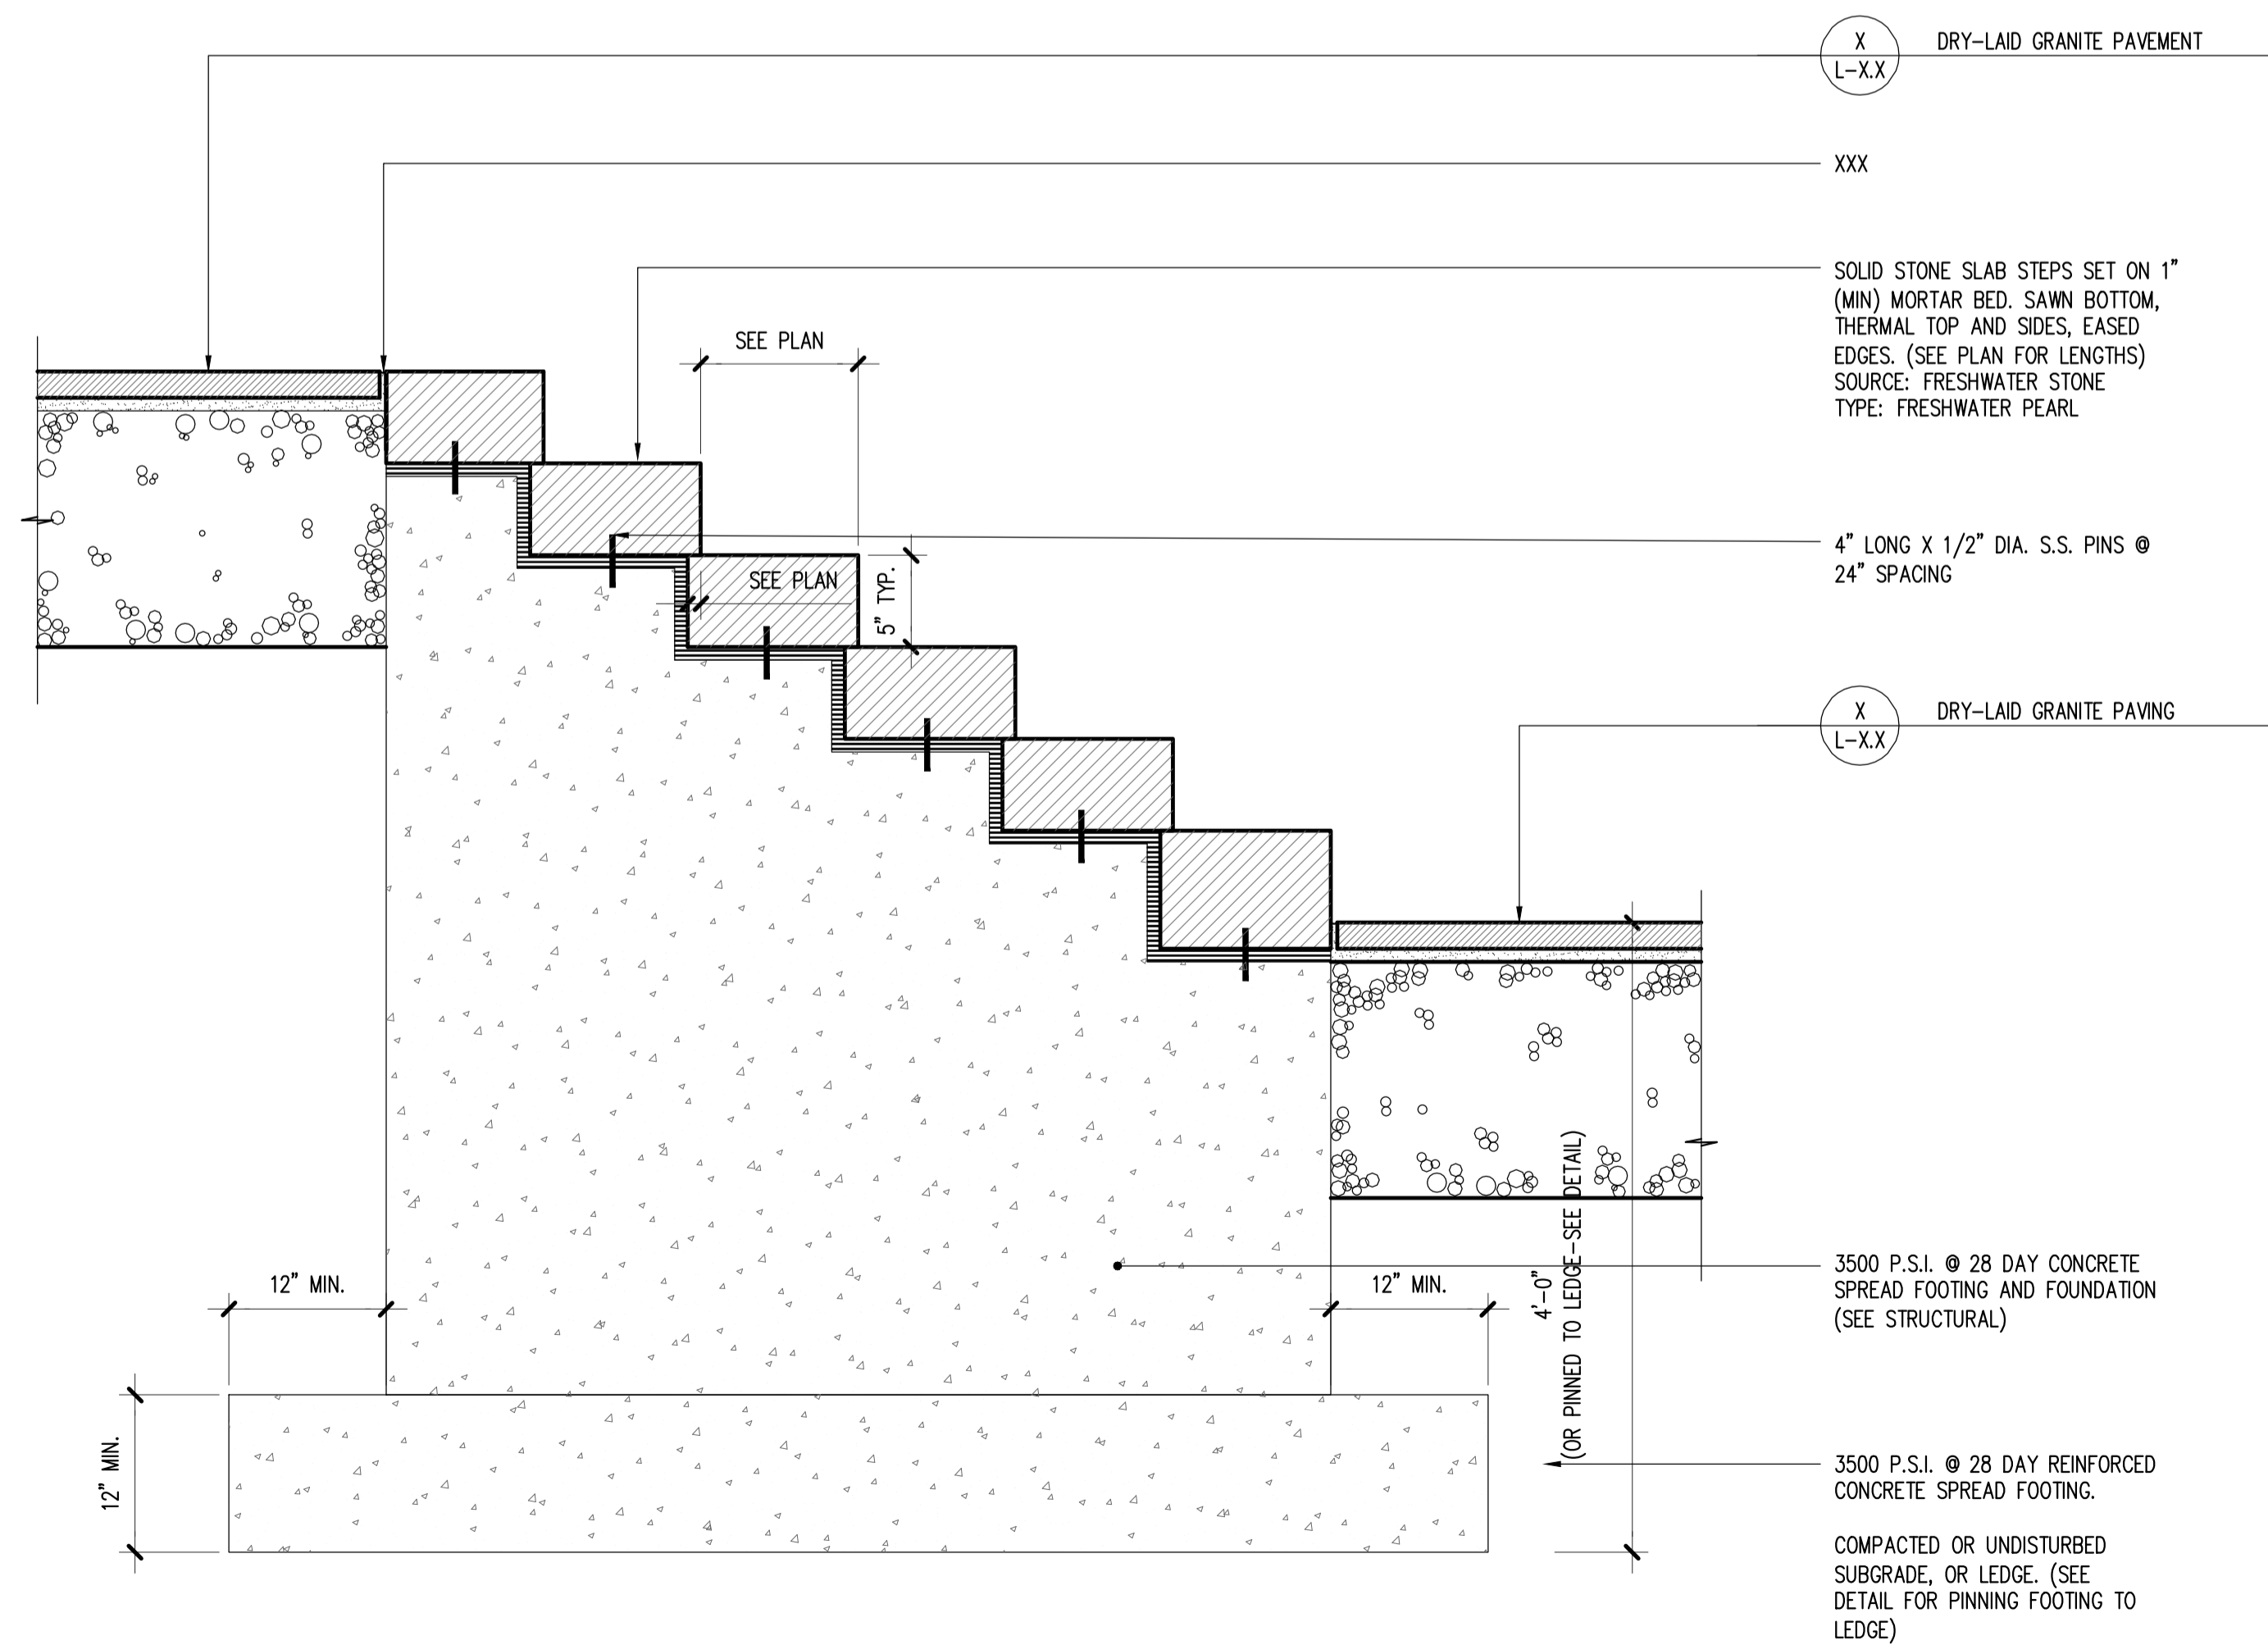

4 CONCRETE STAIR - GRANITE TREADS  
 1"=1'-0"

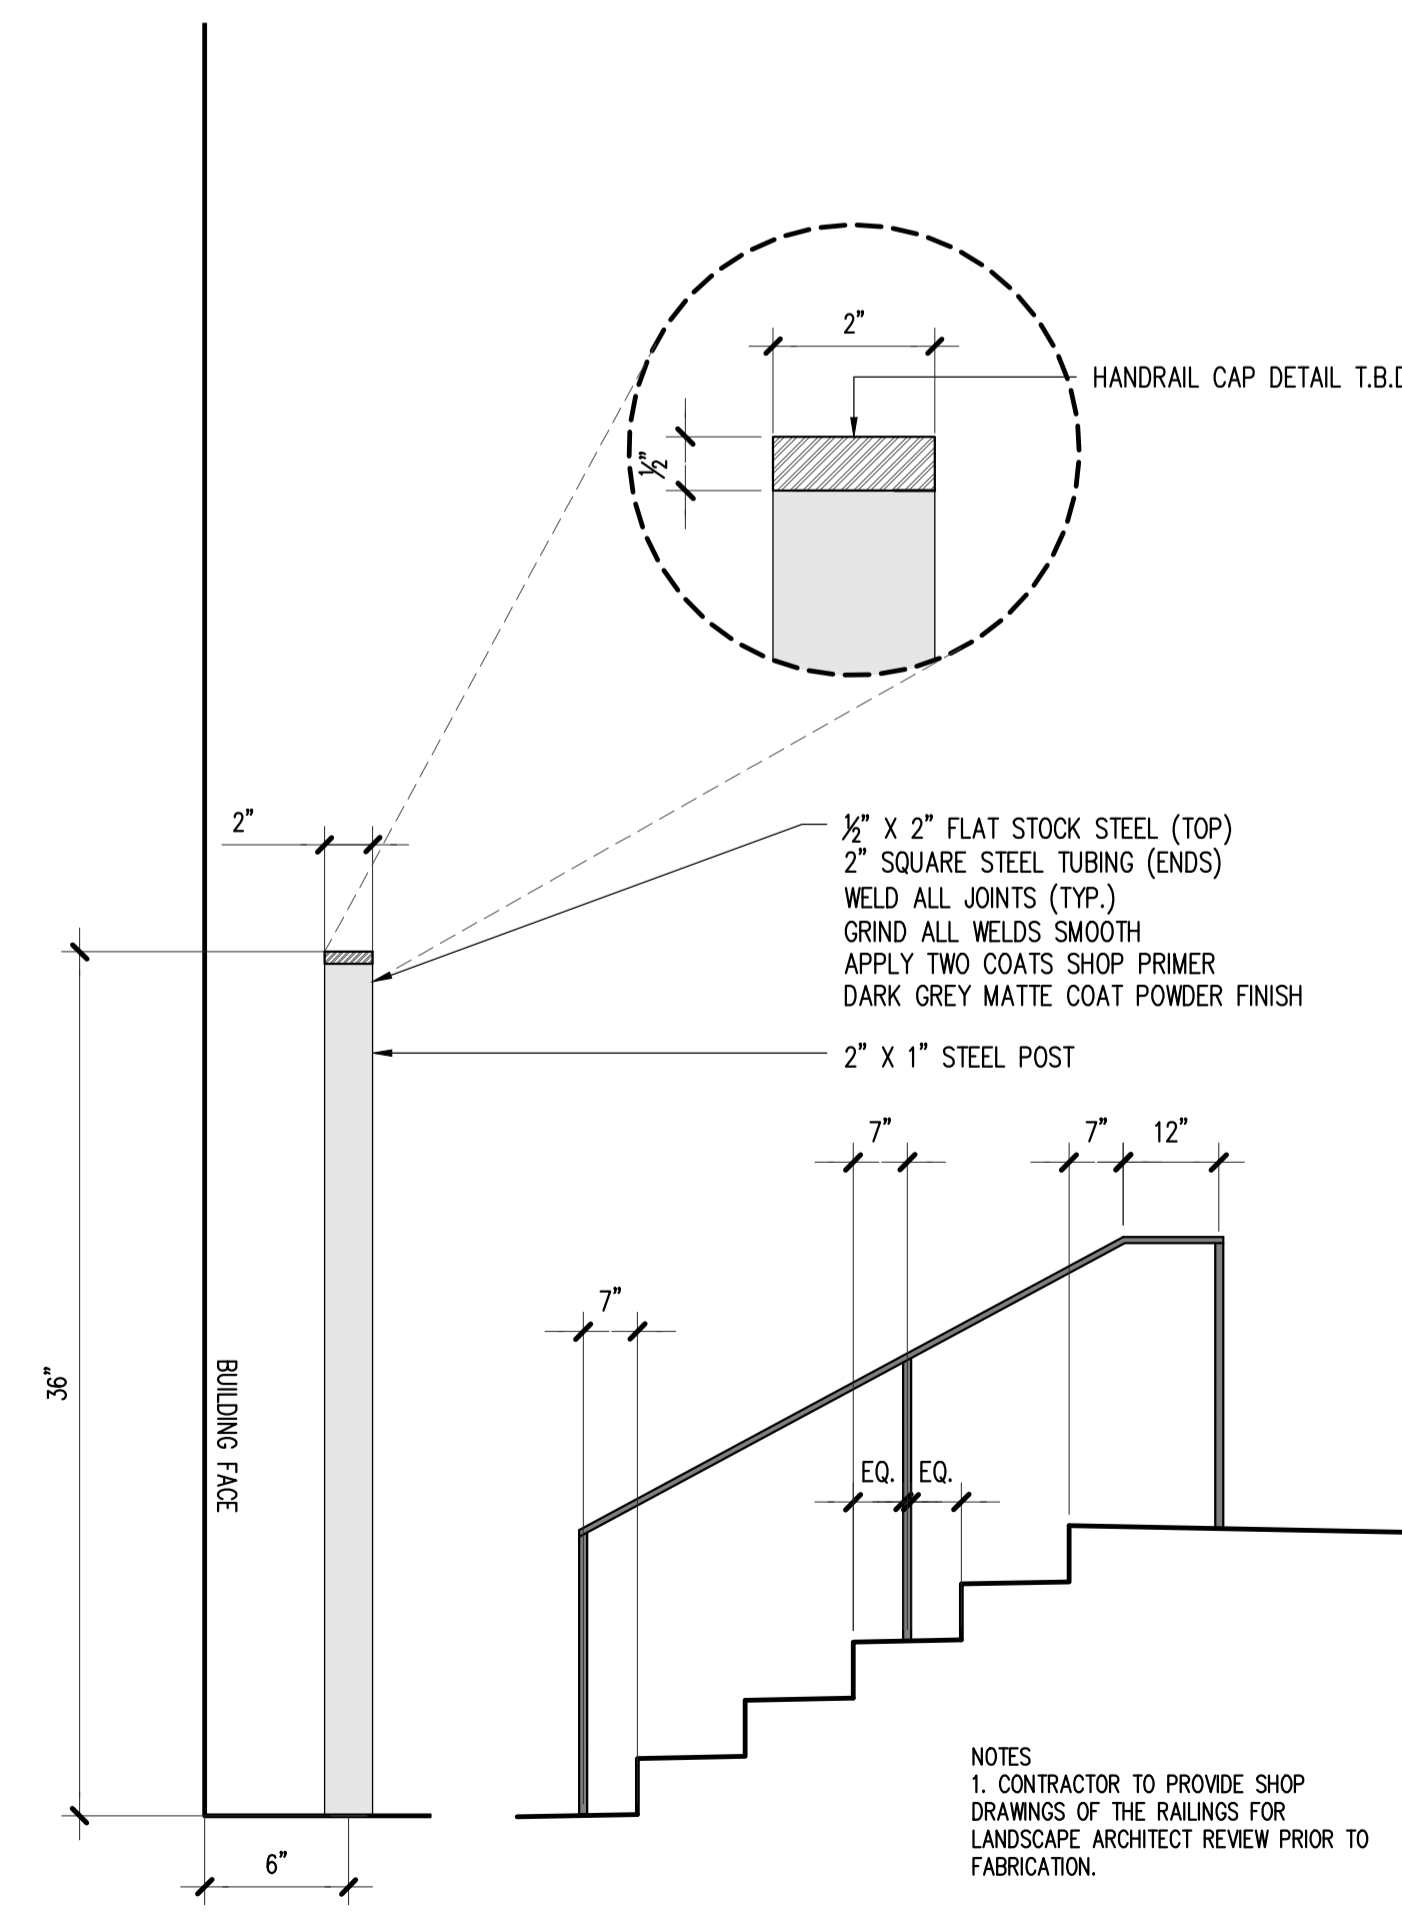

5 HANDRAIL  
 1/2"=1'-0"

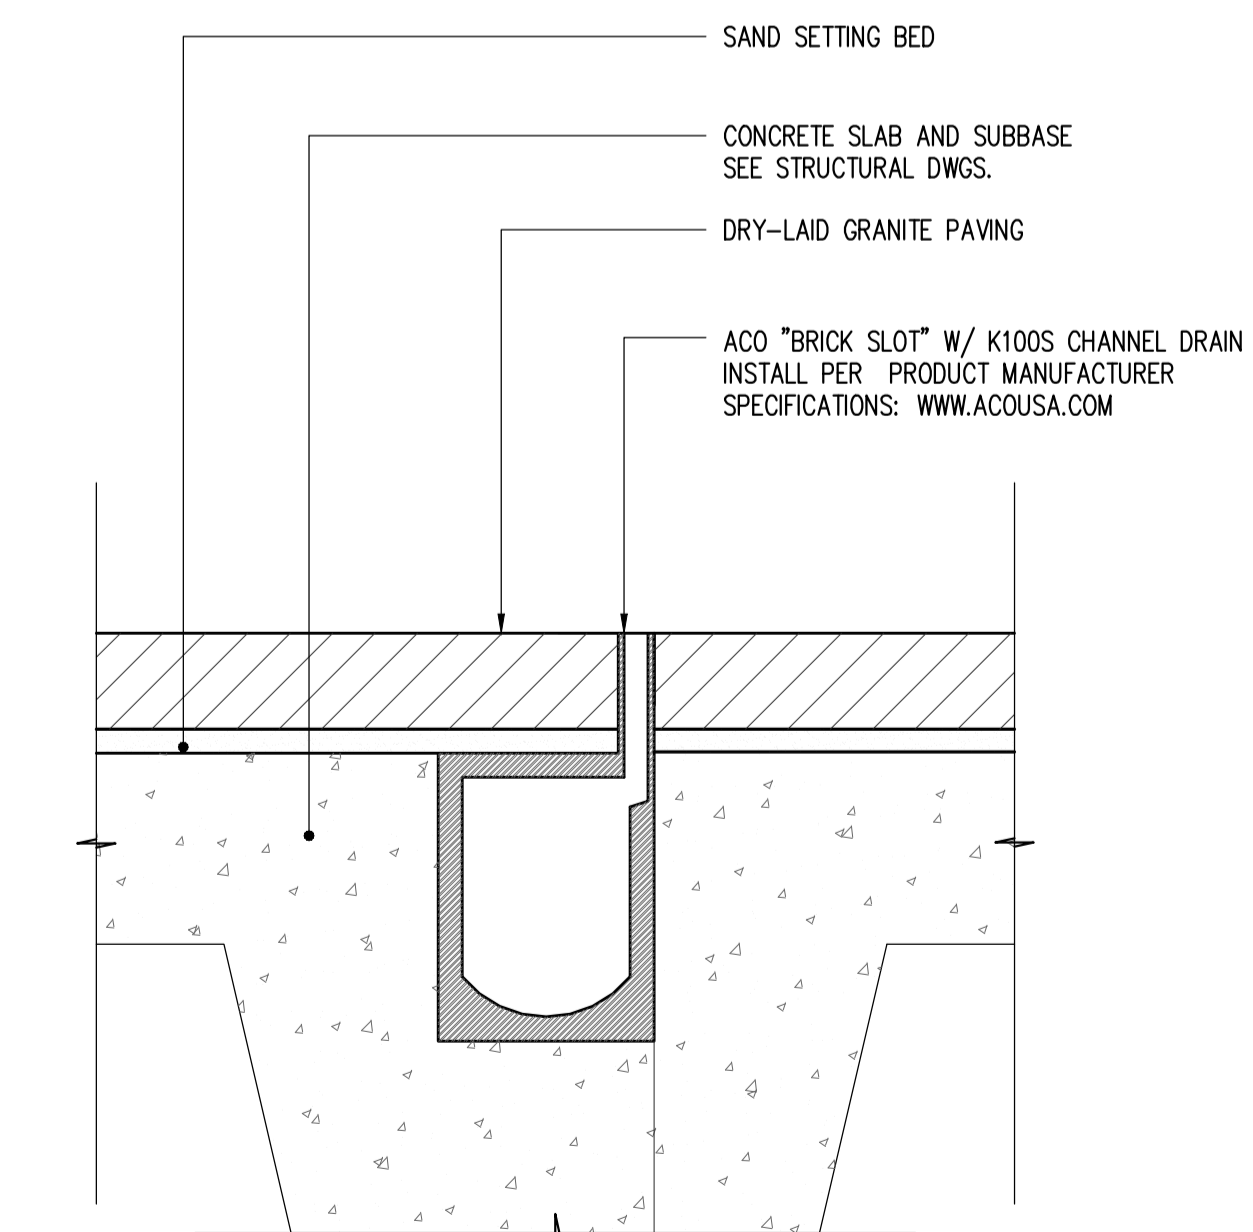

6 DRAIN DETAIL  
 3"=1'-0"

REVISION:	
1 Schematic Design Pricing Set - Phase 1	1/15/2016
2 Permit Set	6/17/2016
3	DATE
4	DATE
5	DATE
6	DATE
DATE OF ISSUE:	
PROJECT NUMBER:	
STATUS:	
SCALE: VARIES	

