
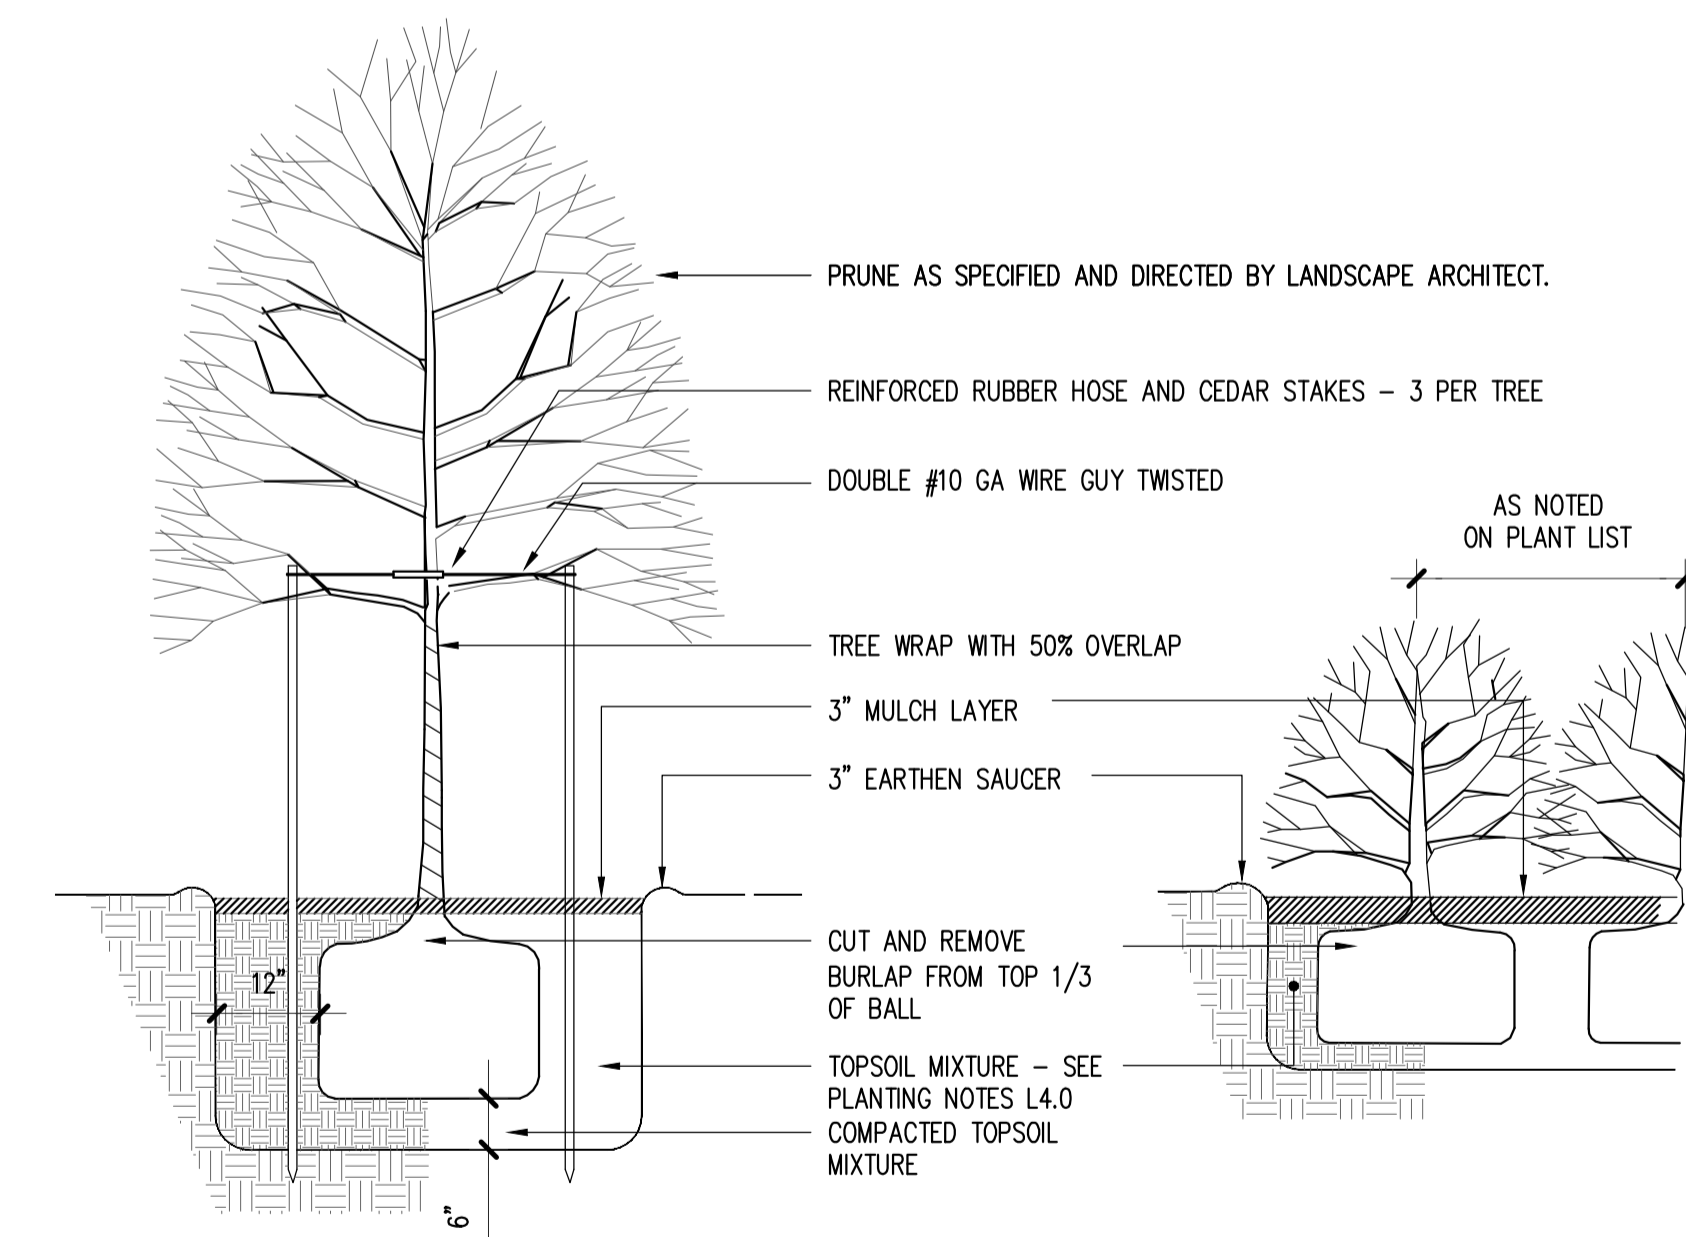
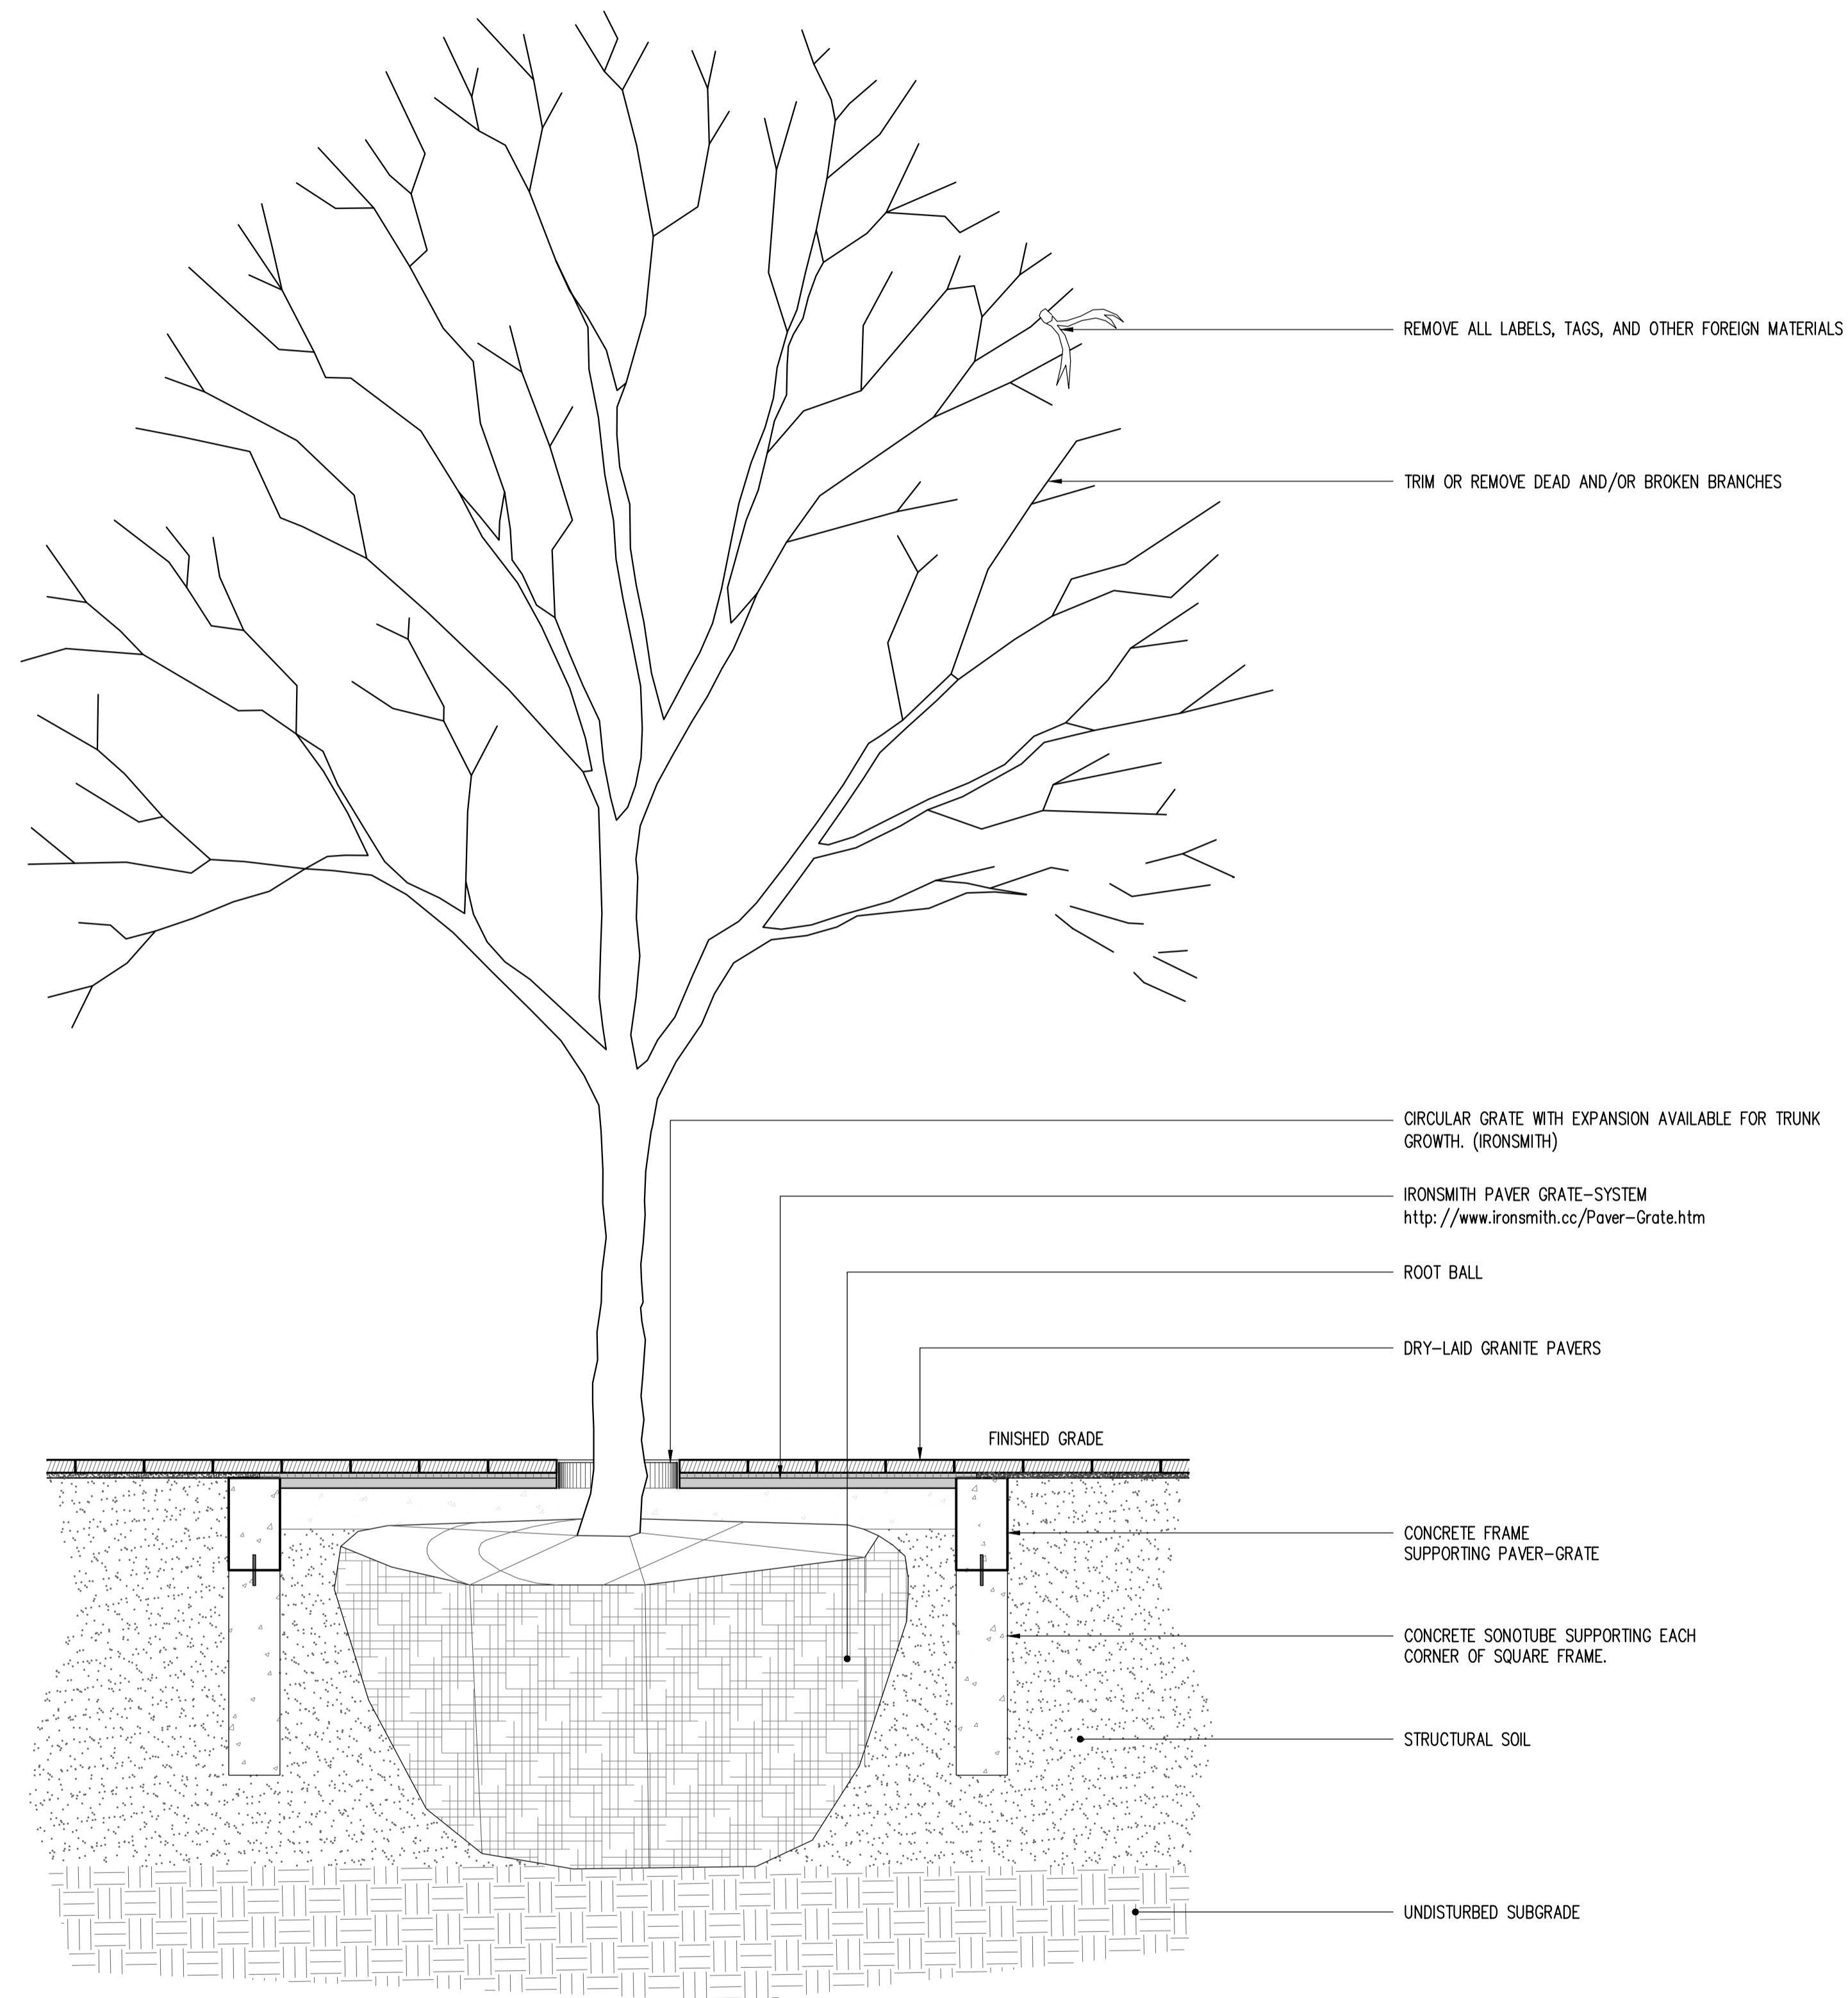


Canal Plaza

PHASE 1
 Portland, Maine

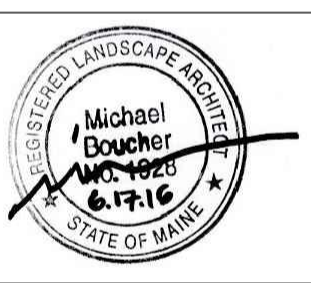

1 TREE PLANTING - PLAZA
 1/2"=1'-0"

2 TREE & SHRUB PLANTING
 3/4"=1'-0"

REVISION:

1 Schematic Design Pricing Set - Phase 1	1/15/2016
2 Permit Set	6/17/2016
3	DATE
4	DATE
5	DATE
6	DATE

DATE OF ISSUE: _____
 PROJECT NUMBER: _____
 STATUS: _____
 SCALE: VARIES

