



# FRONT (MIDDLE STREET) ELEVATION

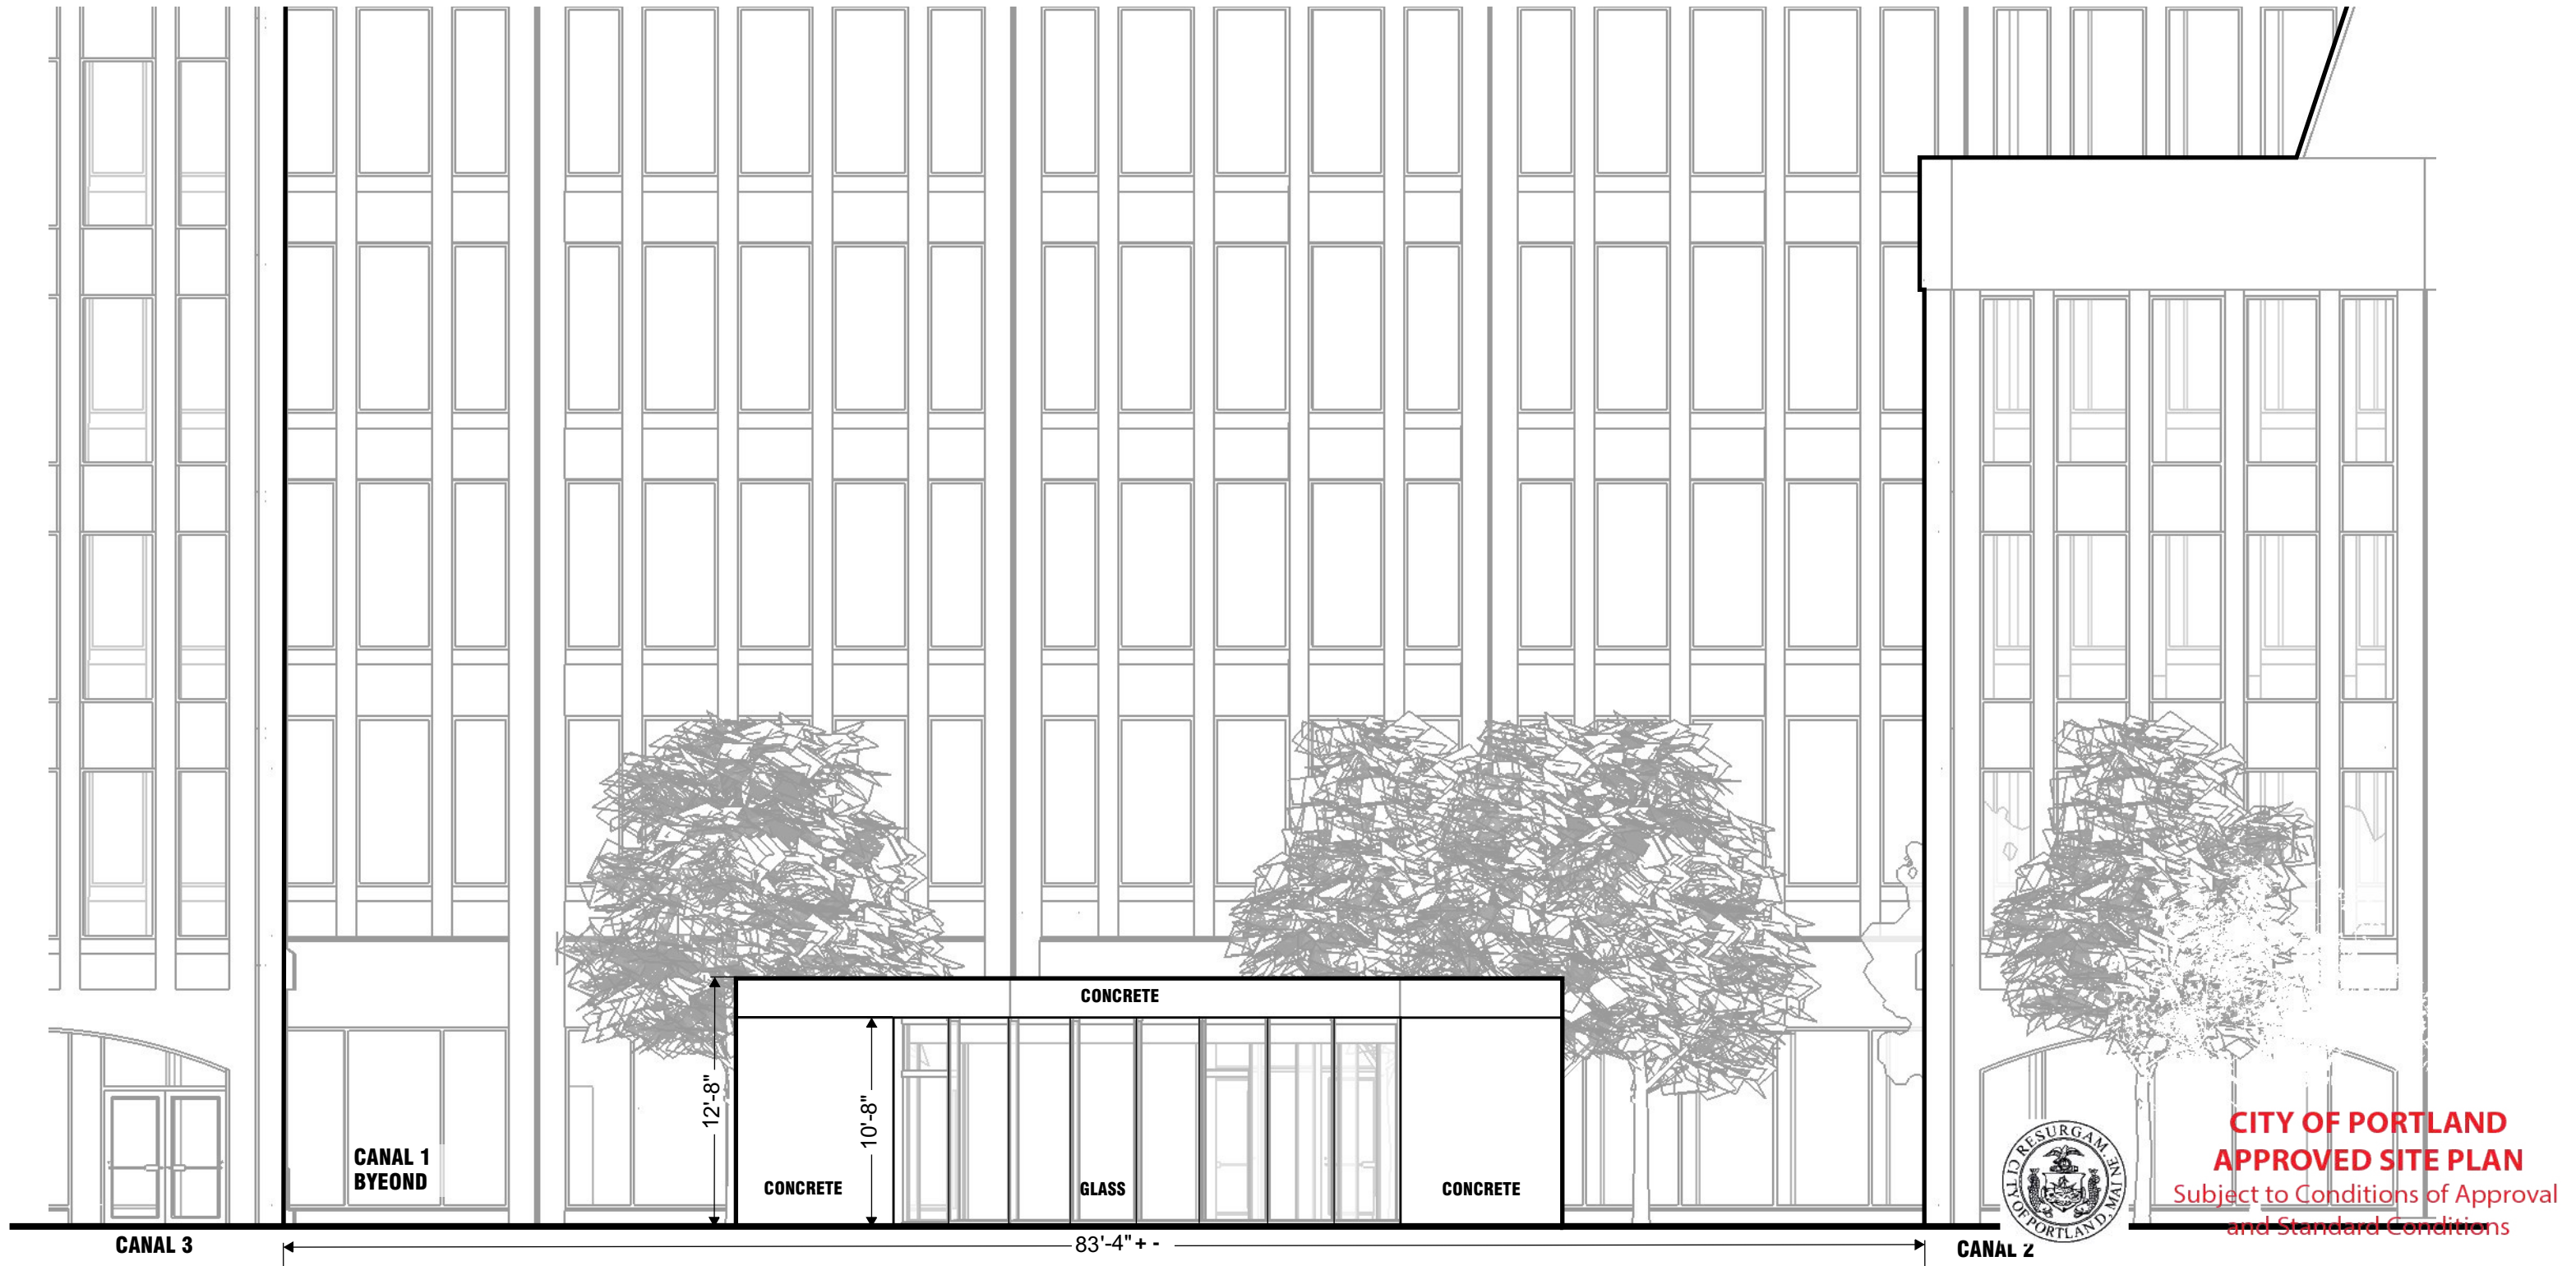

**CITY OF PORTLAND  
APPROVED SITE PLAN**  
Subject to Conditions of Approval  
and Standard Conditions

DATE of APPROVAL \_10.27.2016, Amend 3.23.2017\_  
PLANNER \_Caitlin Cameron\_\_\_\_\_  
PROJECT NO. \_2016-162\_\_\_\_\_

**BACK (PLAZA) ELEVATION**

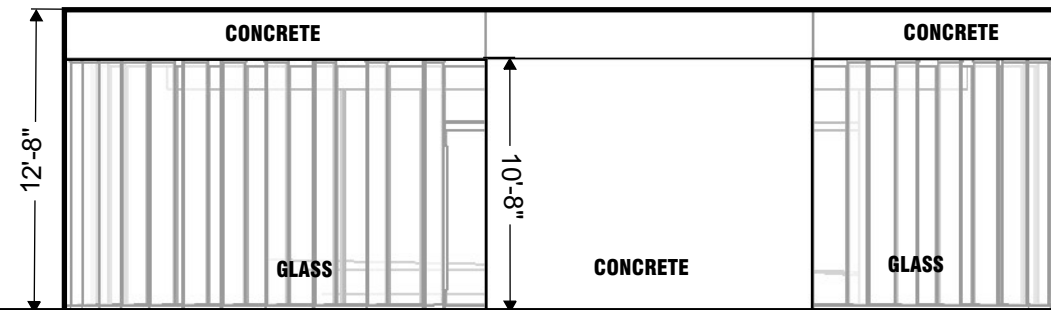

**CITY OF PORTLAND  
APPROVED SITE PLAN**  
Subject to Conditions of Approval  
and Standard Conditions

DATE of APPROVAL 10.27.2016 Amend 3.23.2017  
PLANNER Caitlin Cameron  
PROJECT NO. 2016-162

**CANAL 3**