

DESIGN REPUBLIC PARTNERS ARCHITECTS LLP
501 MADISON AVENUE 11th FLOOR NEW YORK, NEW YORK 10022
TELEPHONE 646 747 3730 WWW.DESIGNREPUBLIC.US.COM
ARCHITECTURE PLANNING DESIGN

CLIENT/OWNER/TENANT

FAT FACE LTD
1-3 RIDGWAY HAVANT, PO9 1QJ
UNITED KINGDOM
CONTACT: DAVID LILLEY
TEL: 00442392441100
E: DAVID.LILLEY@FATFACE.COM

DESIGNER




BOX OF FROGS LTD
2 WILLOW PARK STROKE POGES BUCKS SL2 4ES
CONTACT: SARAH MALCOM-RICHARDS
TEL: 007748609897
E: SARAH@BOXOFFROGS.WEB.COM

MEP ENGINEER

FISKAA
589 8TH AVENUE
NEW YORK, NY, 10018
CONTACT: ERIC MARTINSEN
TEL: 212.736.9600
E: EMARTINSEN@FISKAA.COM

STRUCTURAL ENGINEER





ARMOUR UNSDERFER ENGINEERING INC. P.S.
555 16TH AVE. NE, SUITE 118
BELLEVUE WA 98004
CONTACT: BRIAN UNSDERFER
TEL: 425.614.0949
E: brianu@au-eng.com

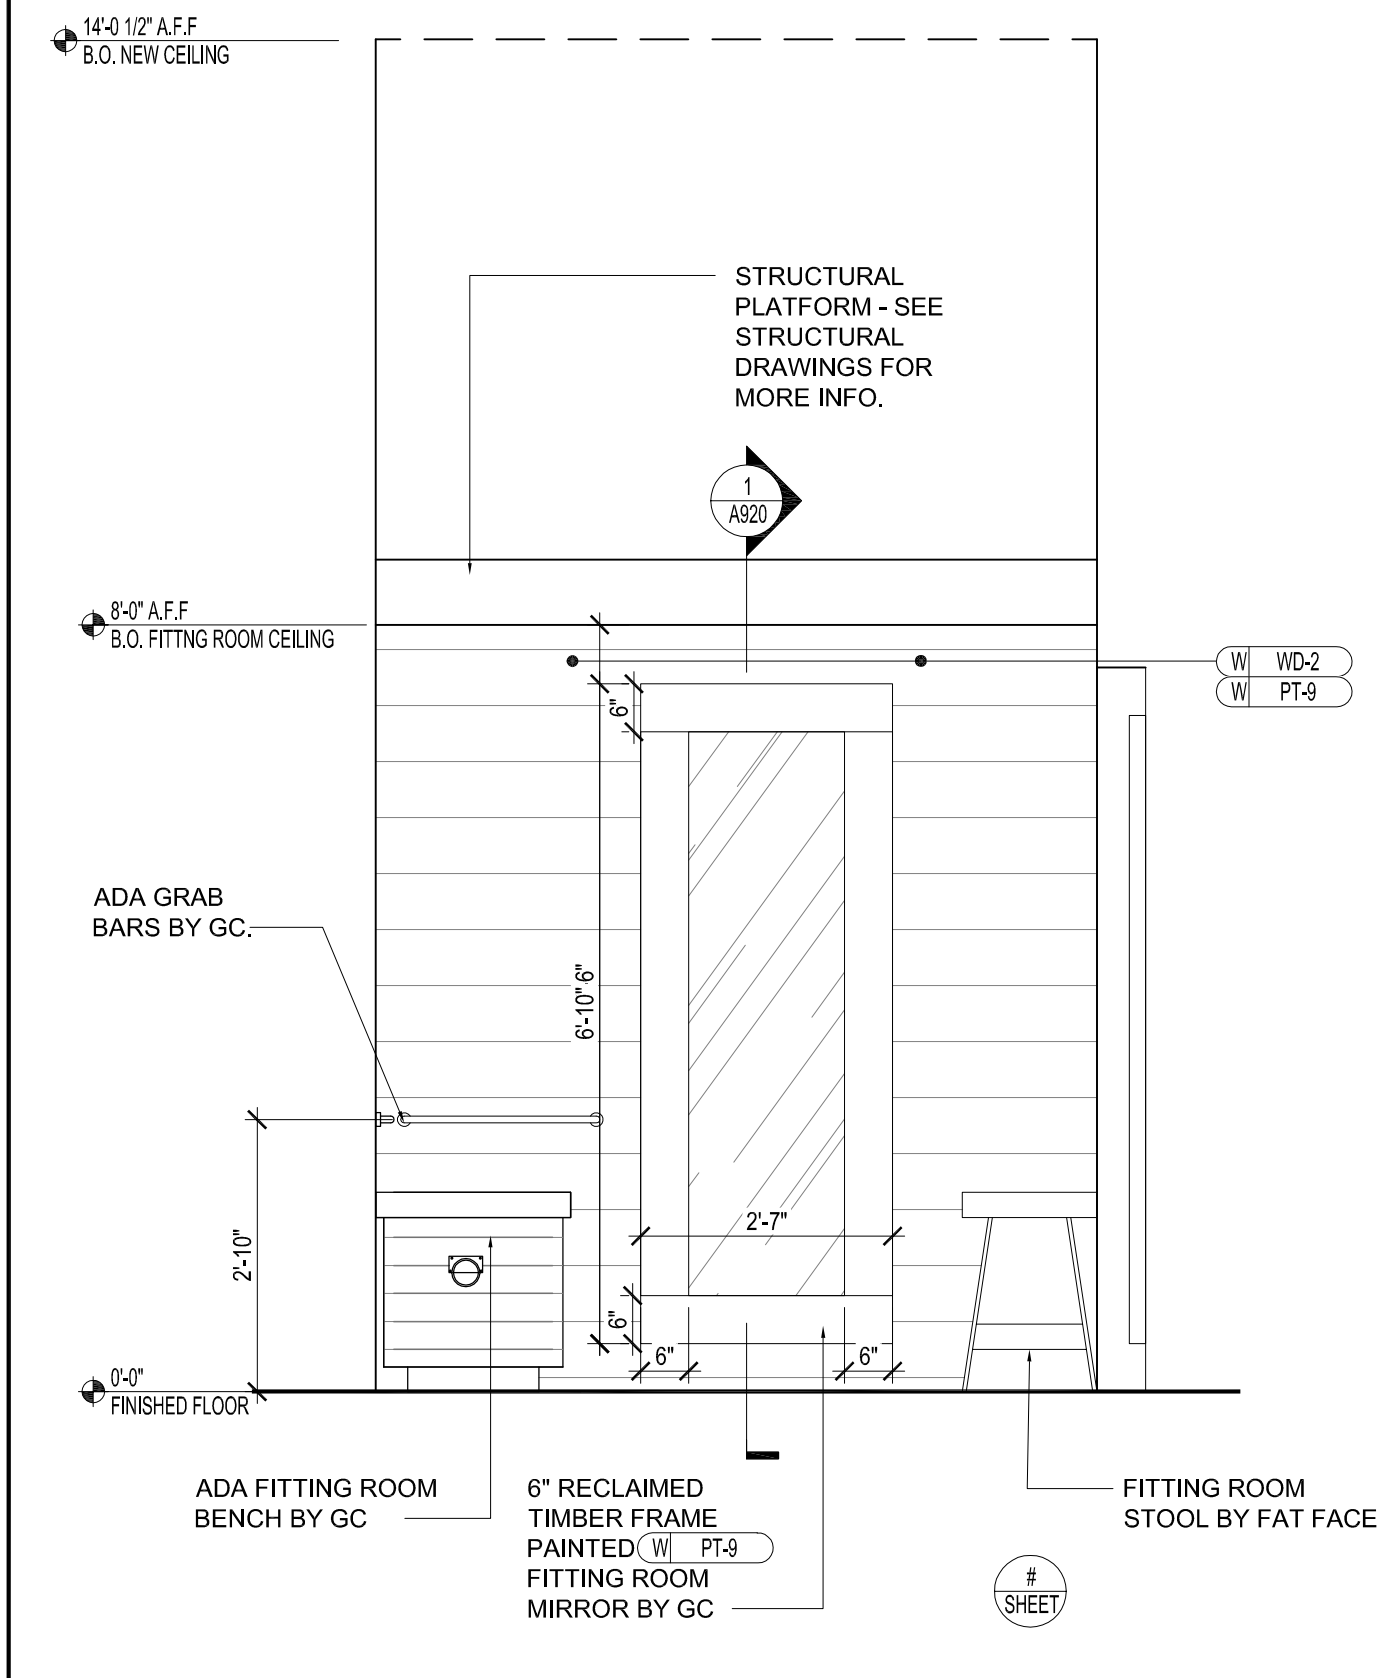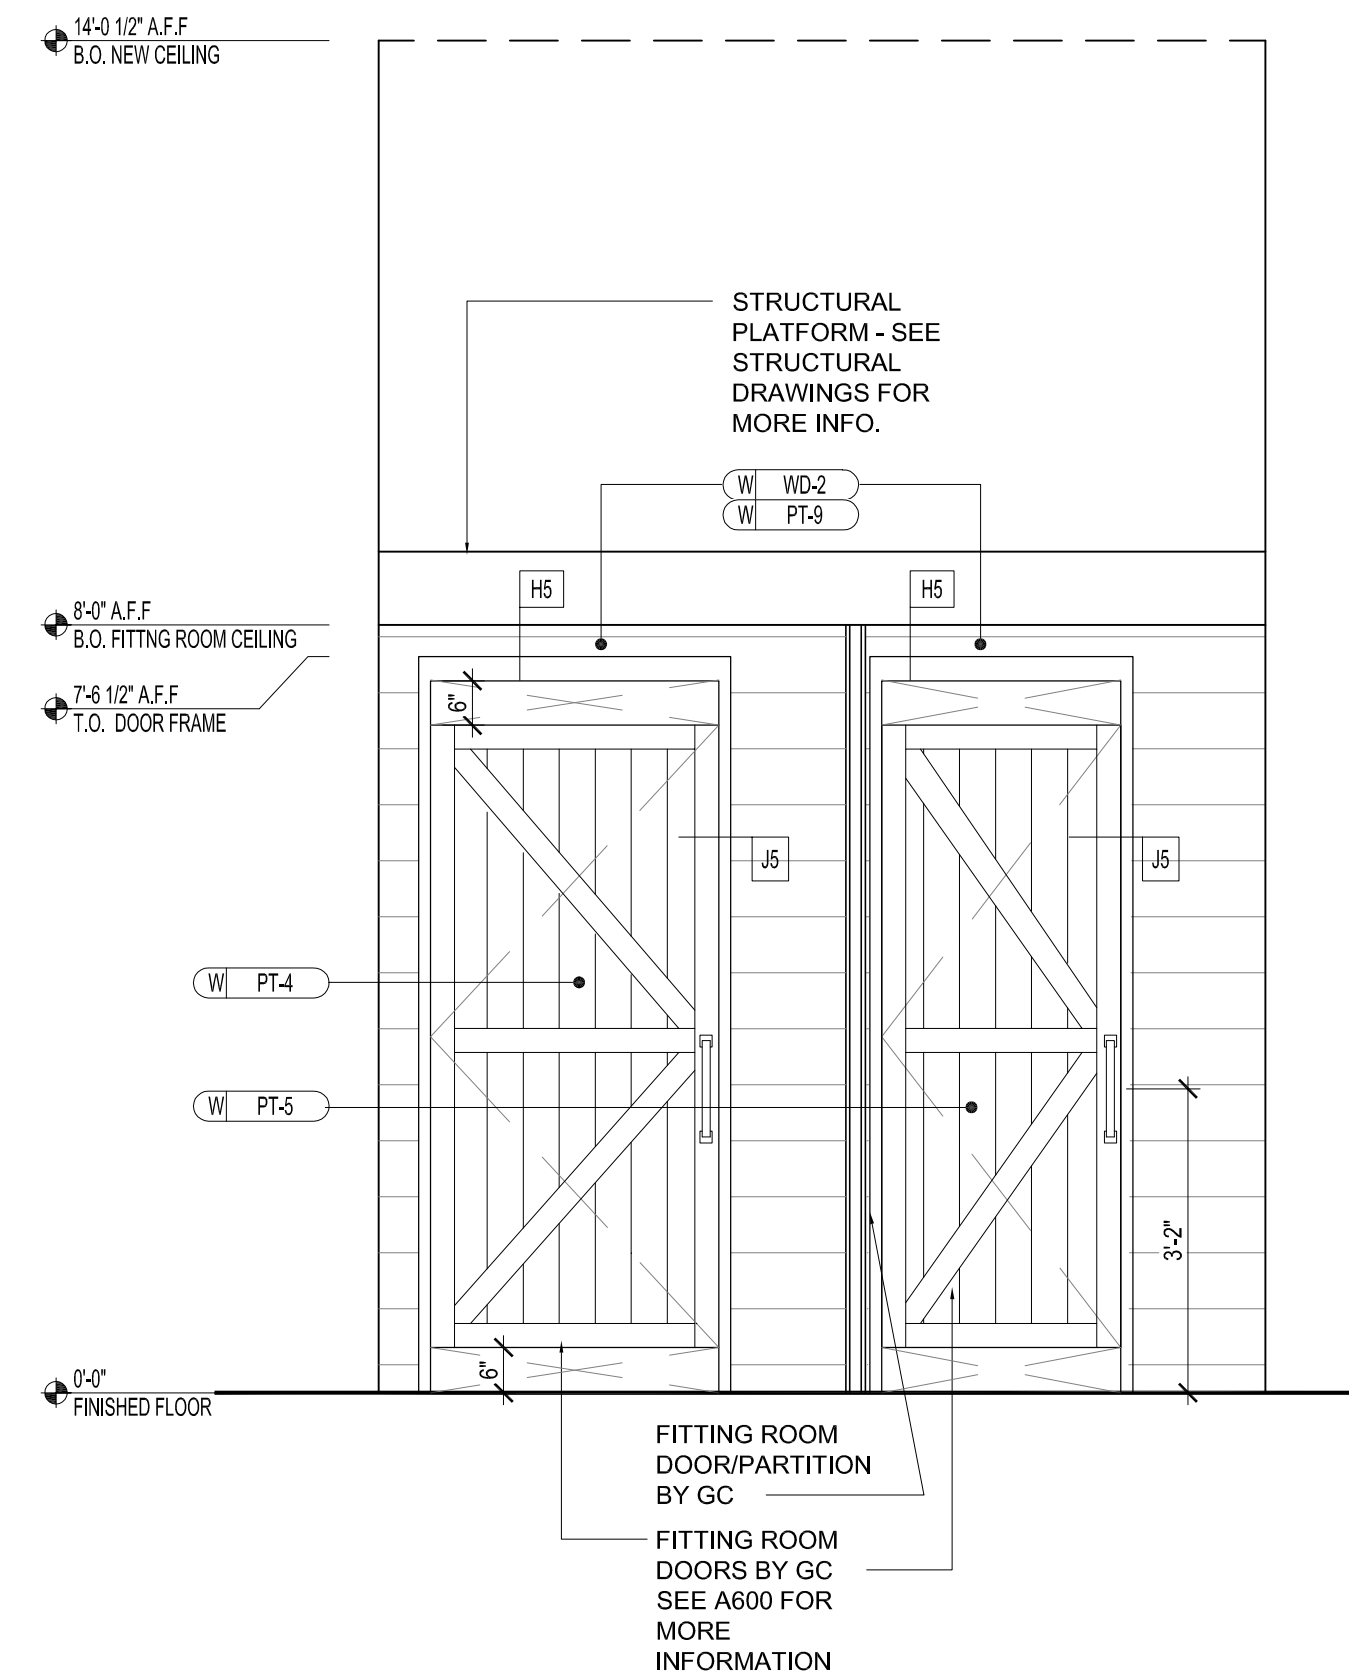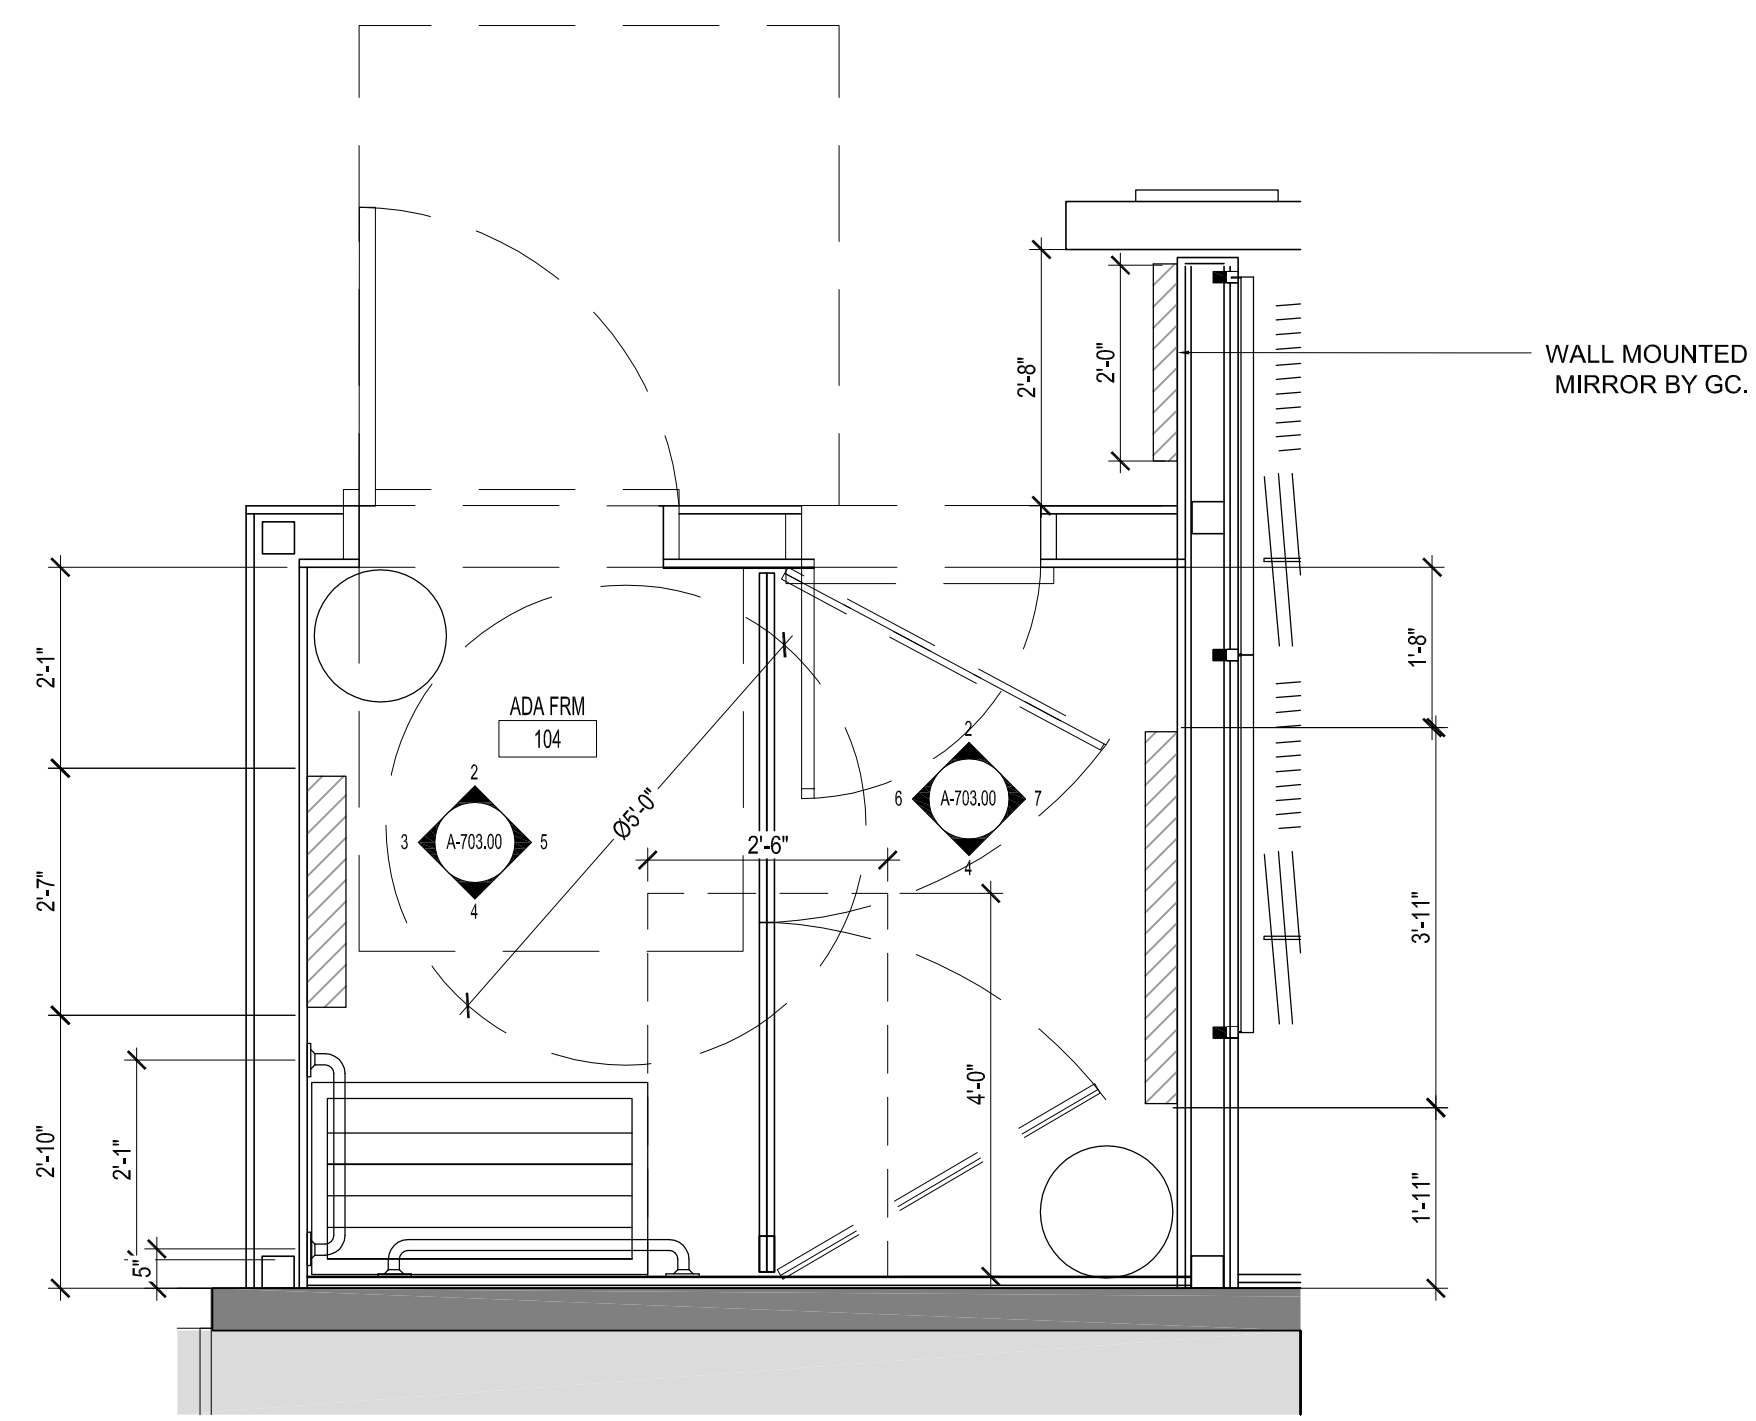

1 ENLARGED FITTING ROOM PLAN
SCALE: 1/2" = 1'-0"

2 FITTING ROOM ELEVATION
SCALE: 1/2" = 1'-0"

3 FITTING ROOM ELEVATION
SCALE: 1/2" = 1'-0"

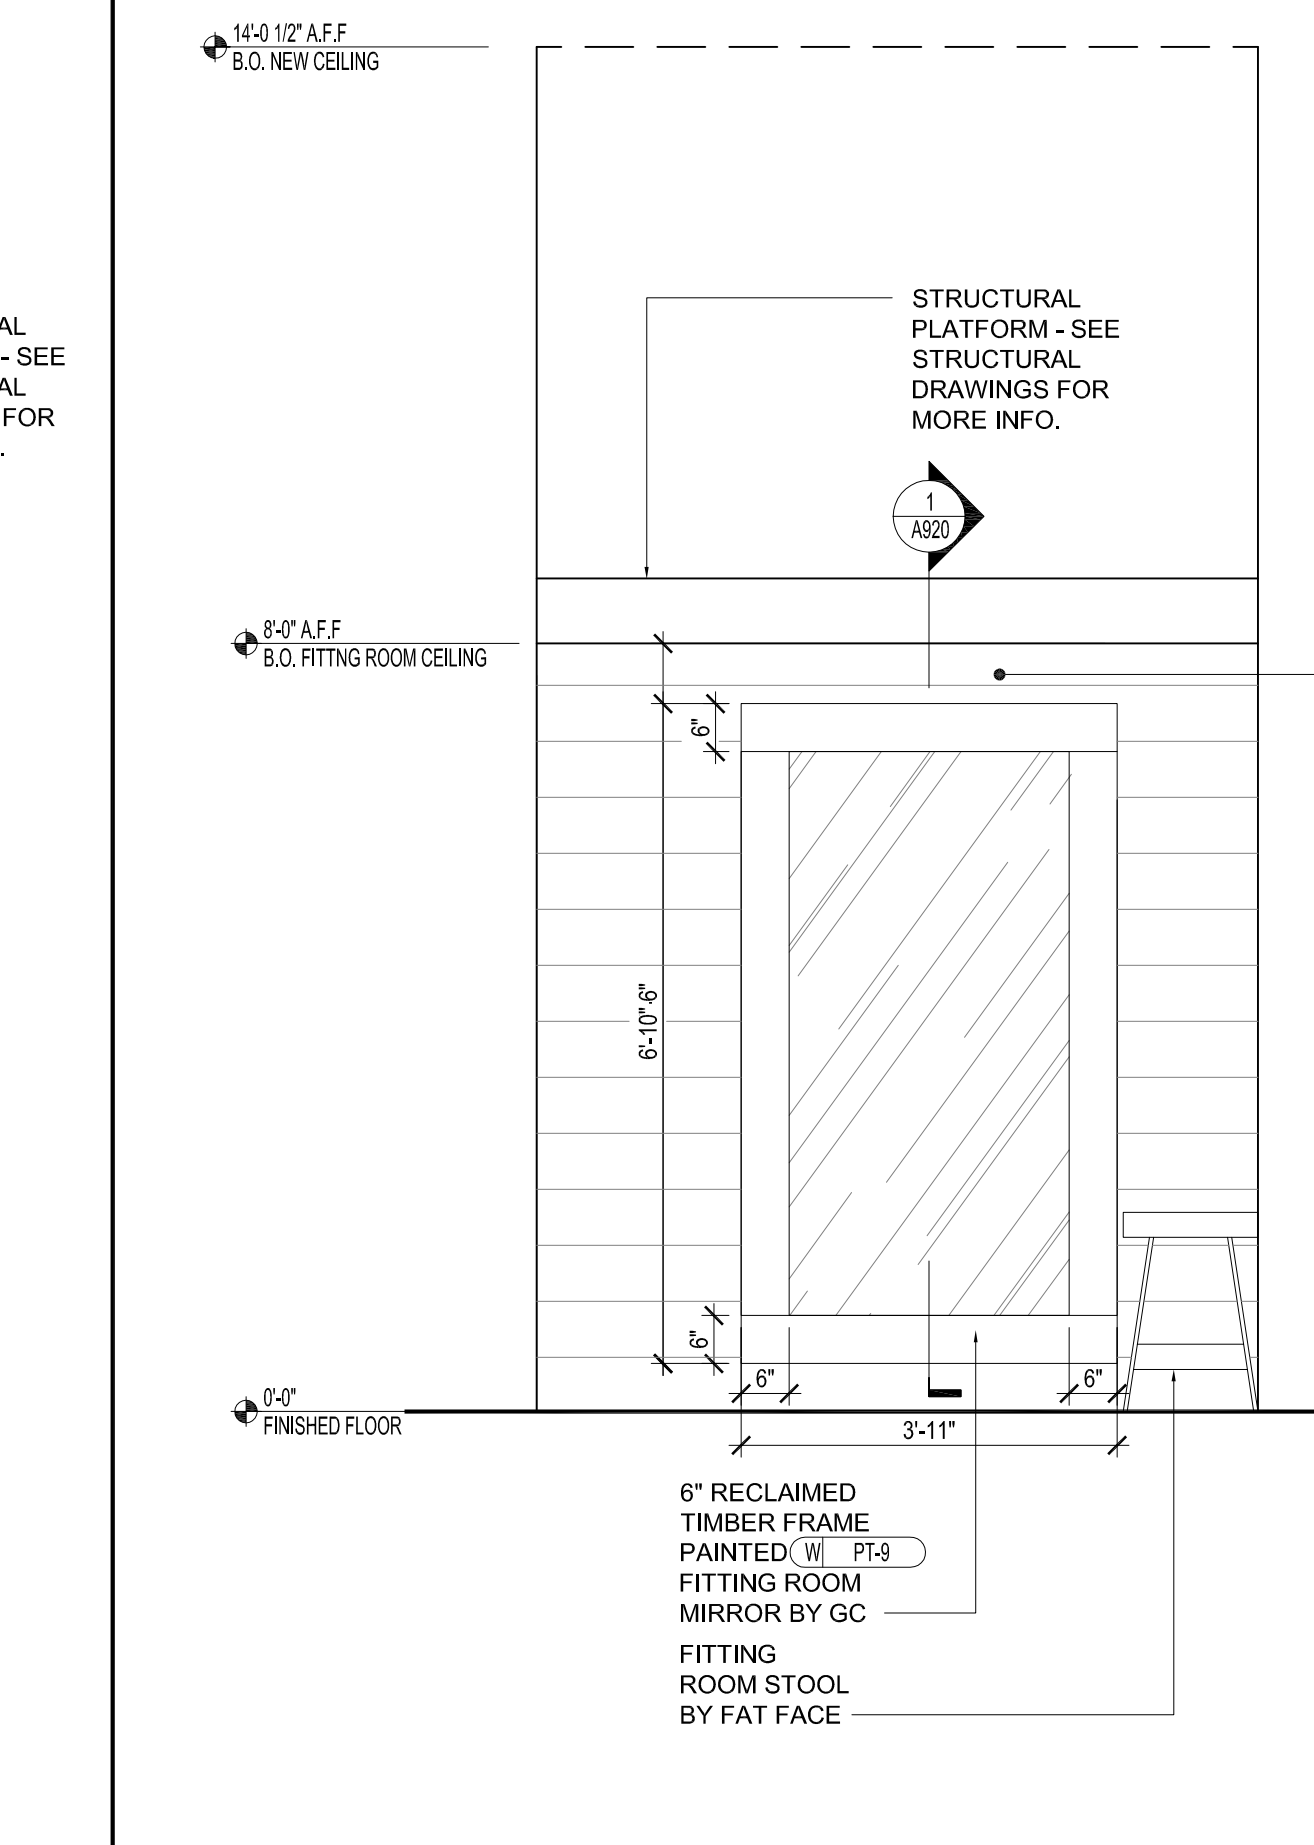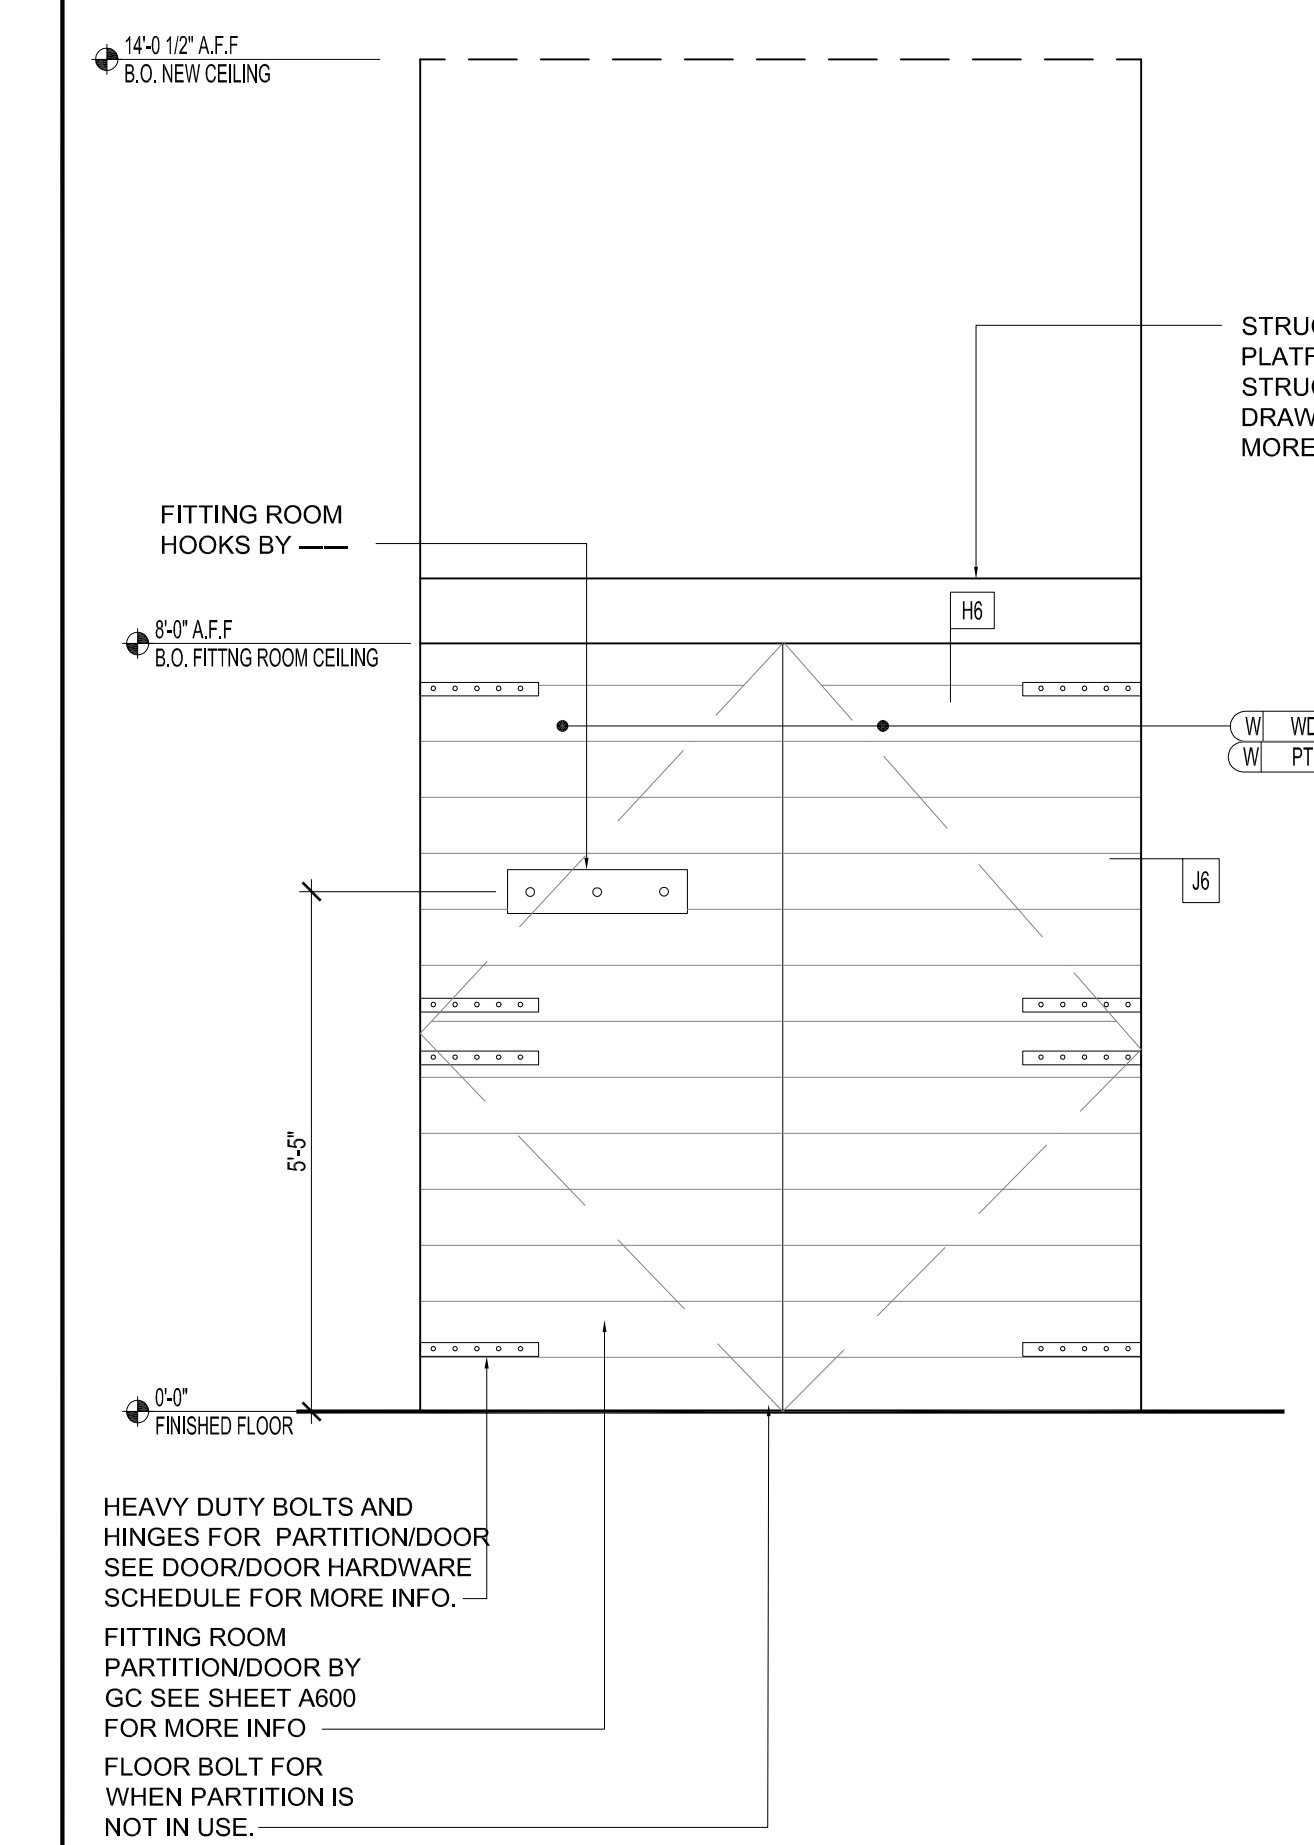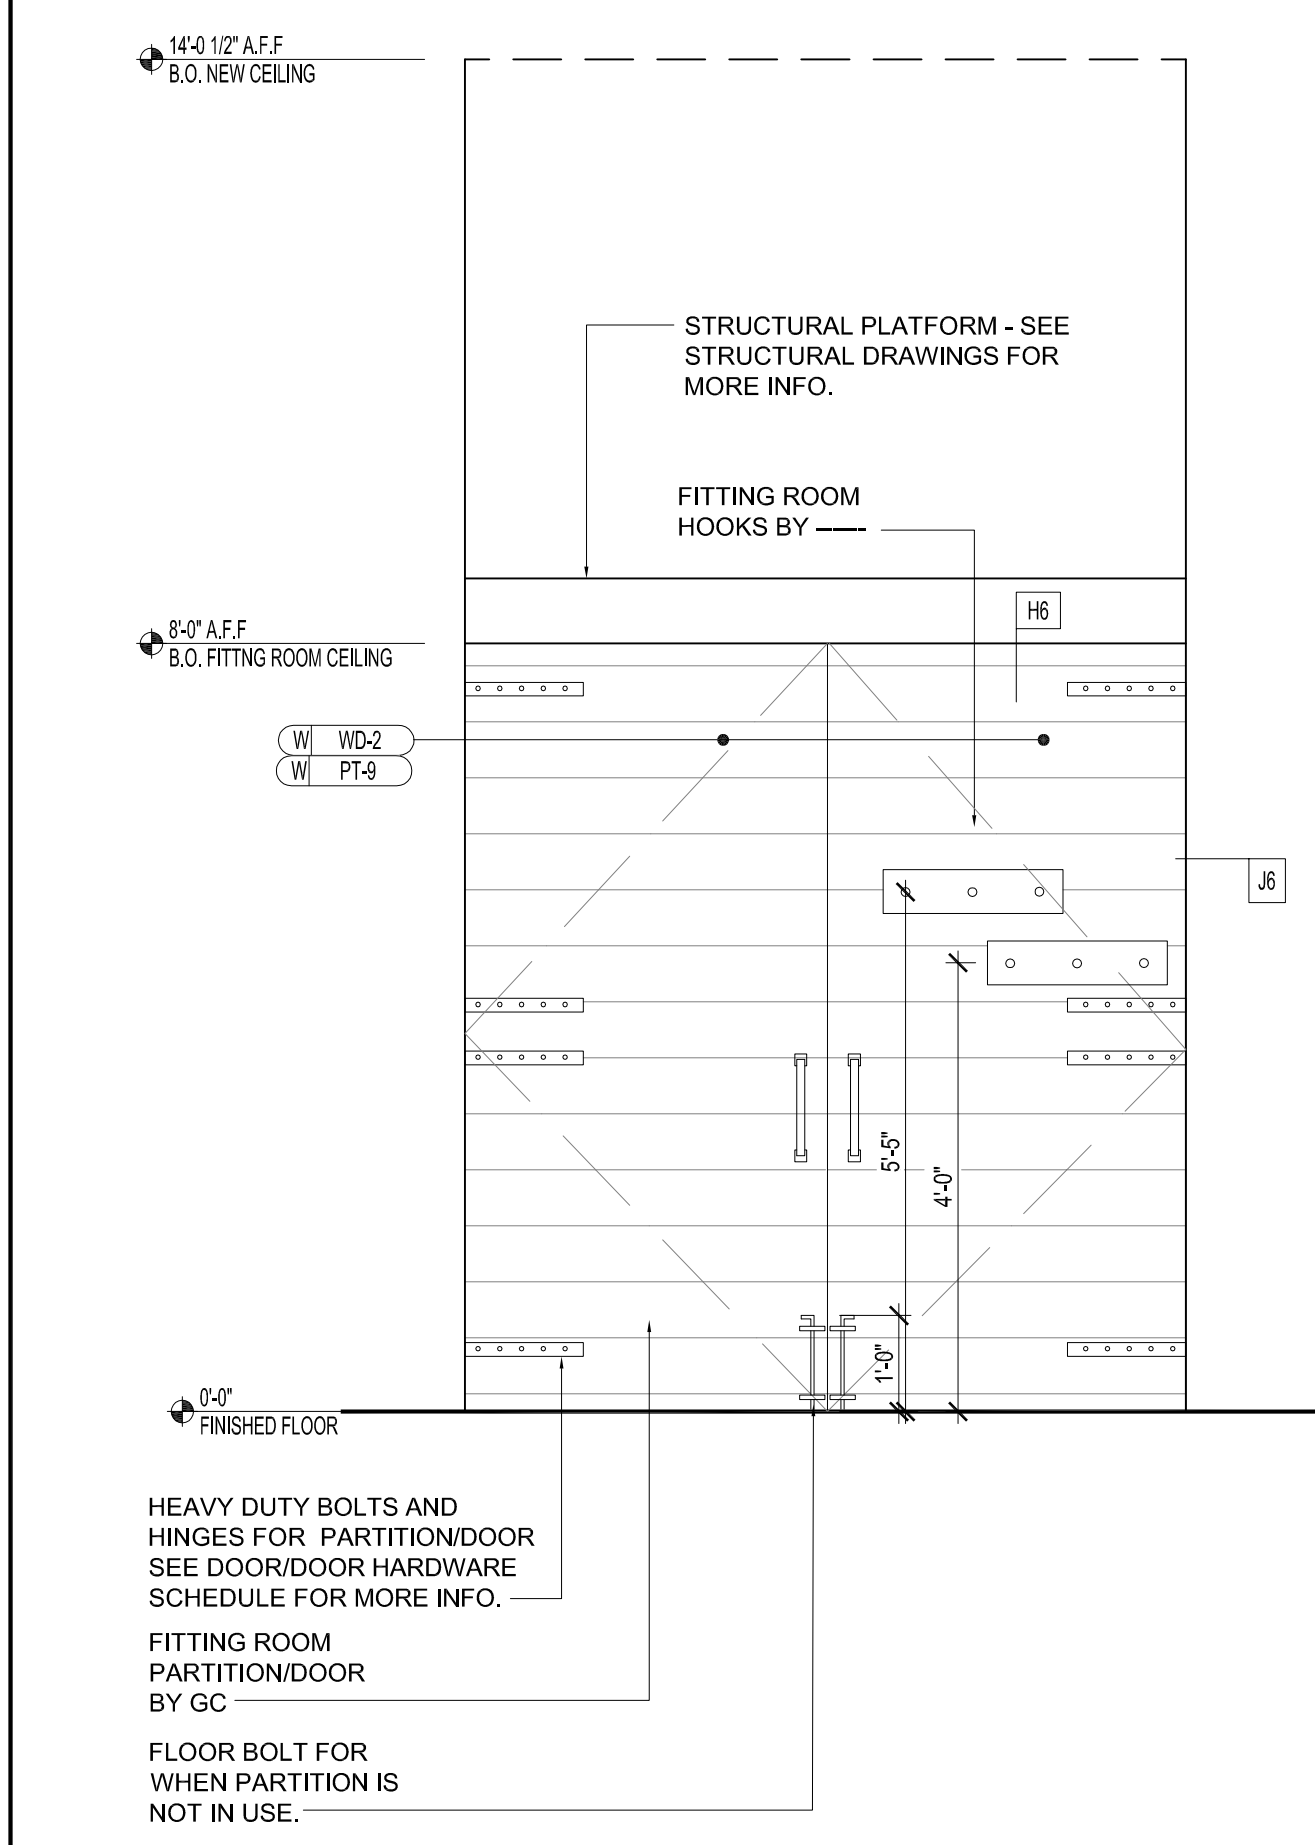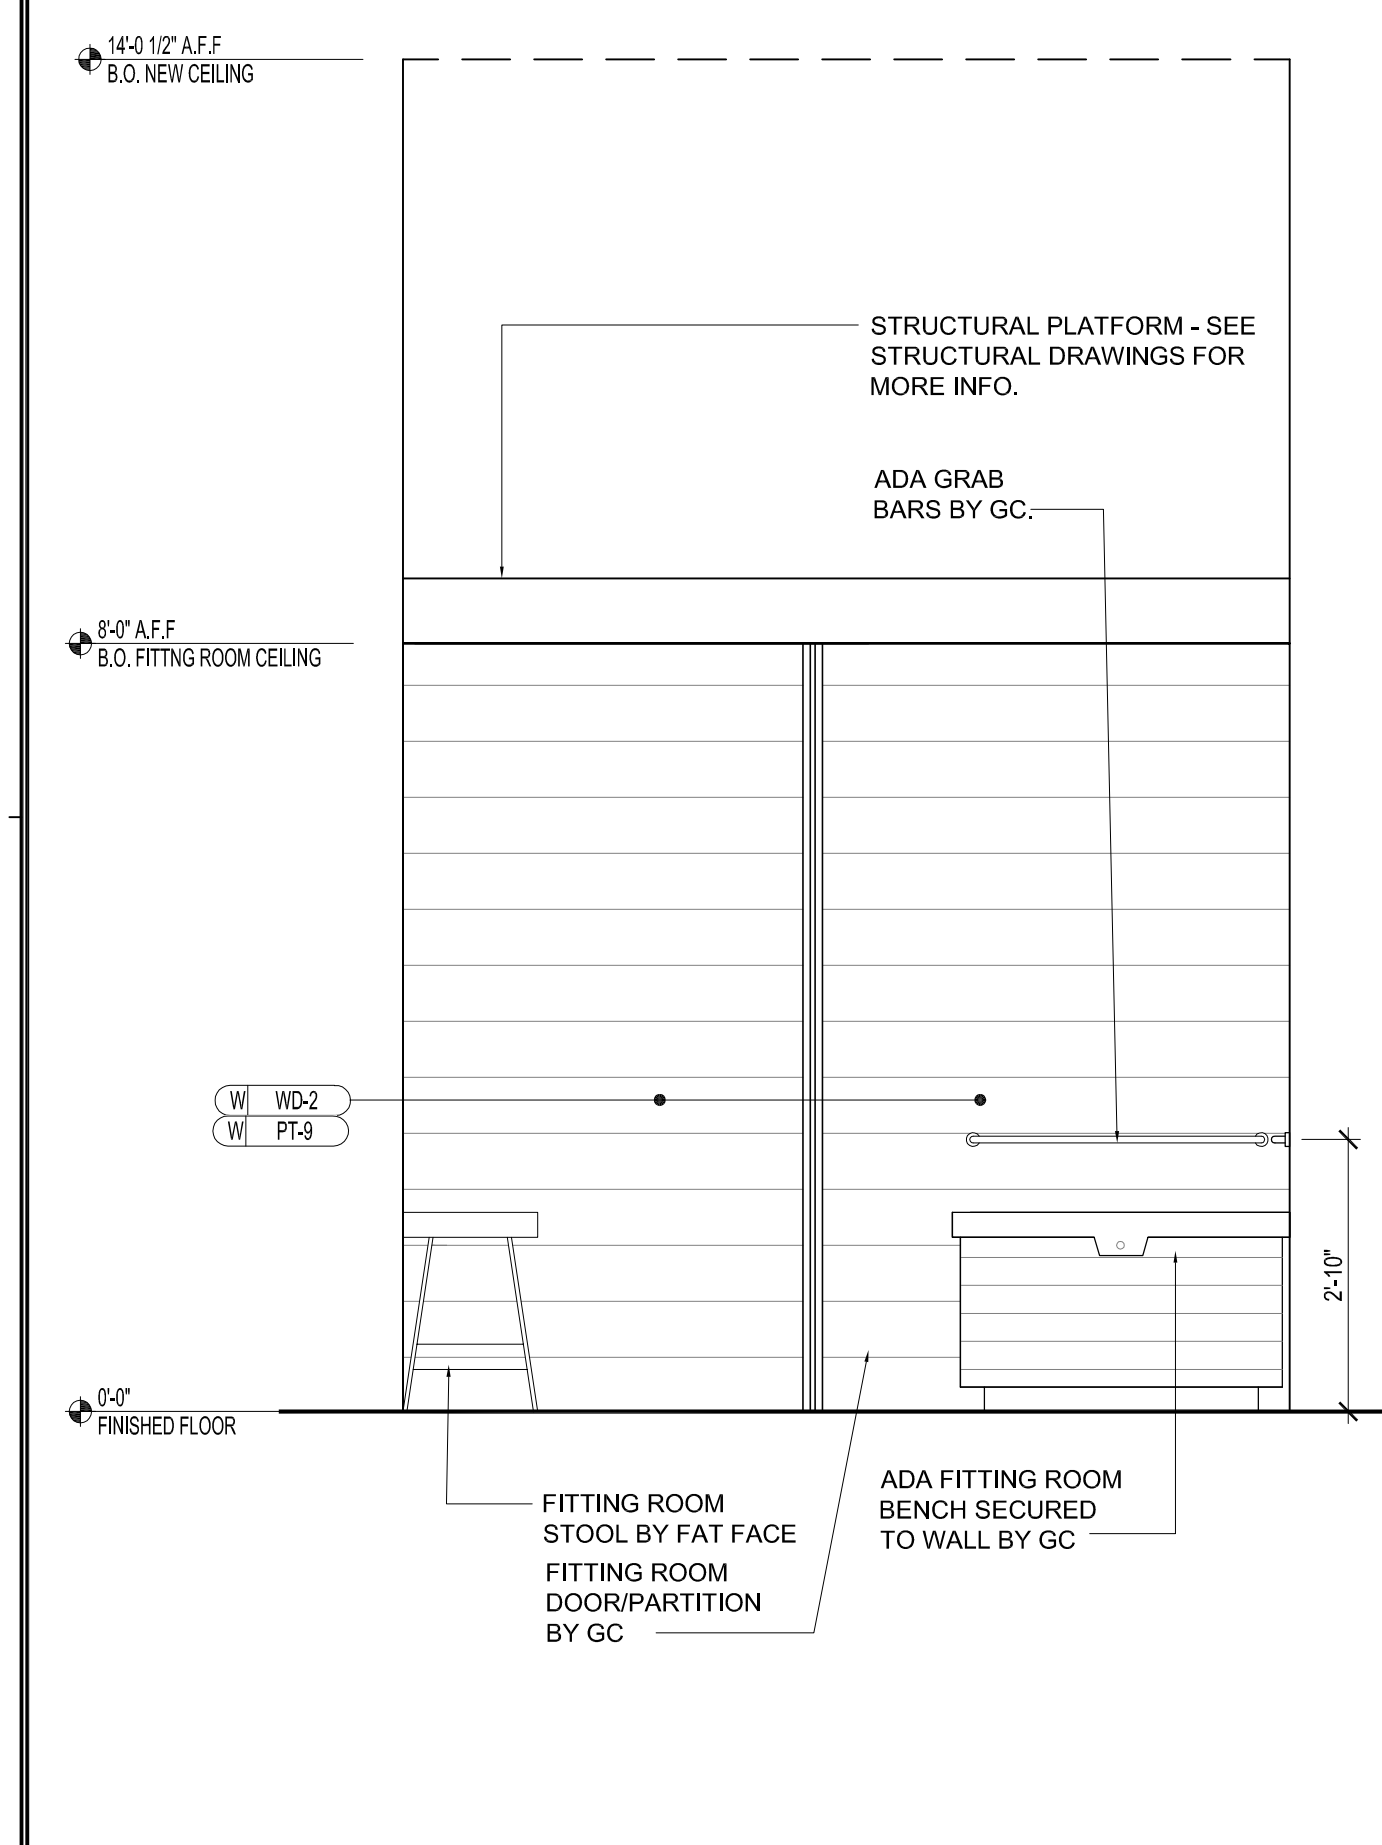

4 FITTING ROOM ELEVATION
SCALE: 1/2" = 1'-0"

5 FITTING ROOM ELEVATION
SCALE: 1/2" = 1'-0"

6 FITTING ROOM ELEVATION
SCALE: 1/2" = 1'-0"

7 FITTING ROOM ELEVATION
SCALE: 1/2" = 1'-0"

| Issue | Date | Issue | Date |
|-------------------------------|----------|-----------------------------|----------|
| A. ISSUE FOR HISTORIC REVIEW | 07/01/15 | Δ ISSUE FOR HISTORIC REVIEW | 07/16/15 |
| B. ISSUE FOR LL REVIEW/PRELIM | 07/10/15 | Δ ISSUE FOR HISTORIC REVIEW | 07/23/15 |
| PRICING | | | |
| C. ISSUE FOR DEMO PERMIT | 07/20/15 | | |
| D. ISSUE FOR PERMIT | 07/24/15 | | |

Project
FAT FACE PORTLAND
34 EXCHANGE STREET
PORTLAND, ME 04104

Drawing Title
FITTING ROOM ENLARGED PLAN AND ELEVATIONS

| Project No. | Drawn By | Date | Scale |
|-------------|----------|------|------------|
| 5063.02 | -- | -- | 1/2"=1'-0" |

Seal _____ Floor(s) _____

Barry Michael Luciflow
ARC4239
STATE OF MAINE

GROUND
A-703.00