

CLIENT/OWNER/TENANT

FAT FACE LTD
1-3 RIDGWAY HAVANT, PO9 1QJ
UNITED KINGDOM
CONTACT: DAVID LILLEY
TEL: 0044 2392 441100
E: DAVID.LILLEY@FATFACE.COM

DESIGNER

BOX OF FROGS LTD
2 WILLOW PARK STOKE POGES BUCKS SL2 4ES
CONTACT: SARAH MALCOM-RICHARDS
TEL: 00748609897
E: SARAH@BOXOFFROGS.WEB.COM

MEP ENGINEER

FISKAA
589 8TH AVENUE
NEW YORK, NY, 10018
CONTACT: ERIC MARTINSEN
TEL: 212.736.9600
E: EMARTINSEN@FISKAA.COM

STRUCTURAL ENGINEER

ARMOUR UNSDERFER ENGINEERING INC. P.S.
555 116TH AVE NE, SUITE 118
BELLEVUE WA 98004
CONTACT: BRIAN UNSDERFER
TEL: 425.614.0949
E: brianu@au-eng.com

Issue	Date	Issue	Date
A. ISSUE FOR HISTORIC REVIEW	07/01/15	△ ISSUE FOR HISTORIC REVIEW	07/16/15
B. ISSUE FOR LL REVIEW/PRELIM	07/10/15	△ ISSUE FOR HISTORIC REVIEW	07/23/15


PRICING	
C. ISSUE FOR DEMO PERMIT	07/20/15
D. ISSUE FOR PERMIT	07/24/15

Project
FAT FACE PORTLAND
34 EXCHANGE STREET
PORTLAND, ME 04104

Drawing Title
MANAGER'S OFFICE
ENLARGED PLAN
AND ELEVATIONS




Project No.	Drawn By	Date	Scale
5063.02	--	--	1/2"=1'-0"

Seal _____ Floor(s) _____

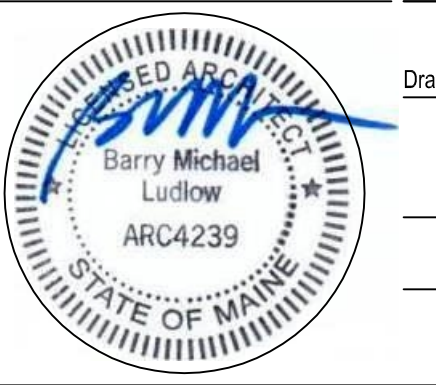

BASEMENT



Drawing No. **A-705.00**

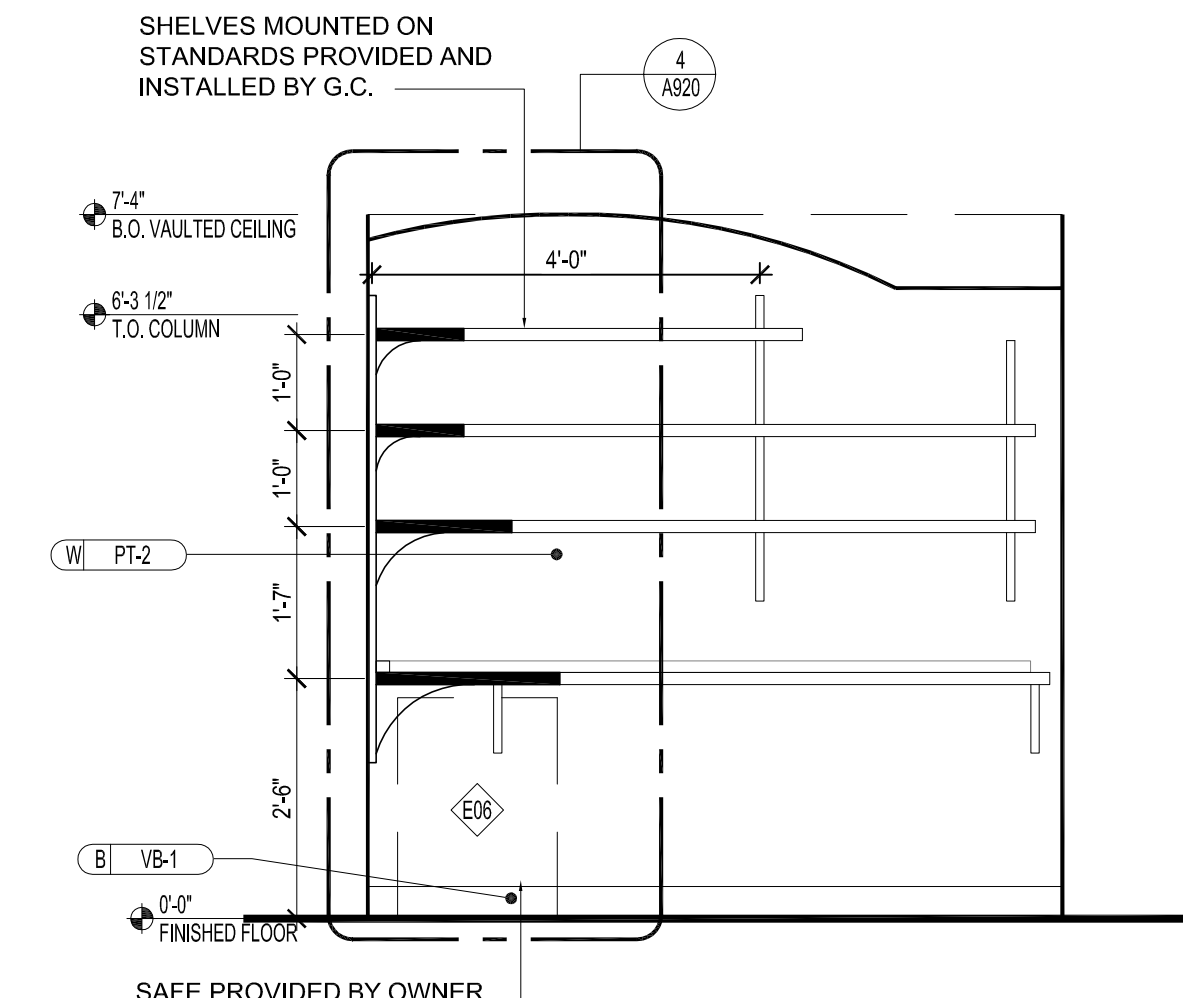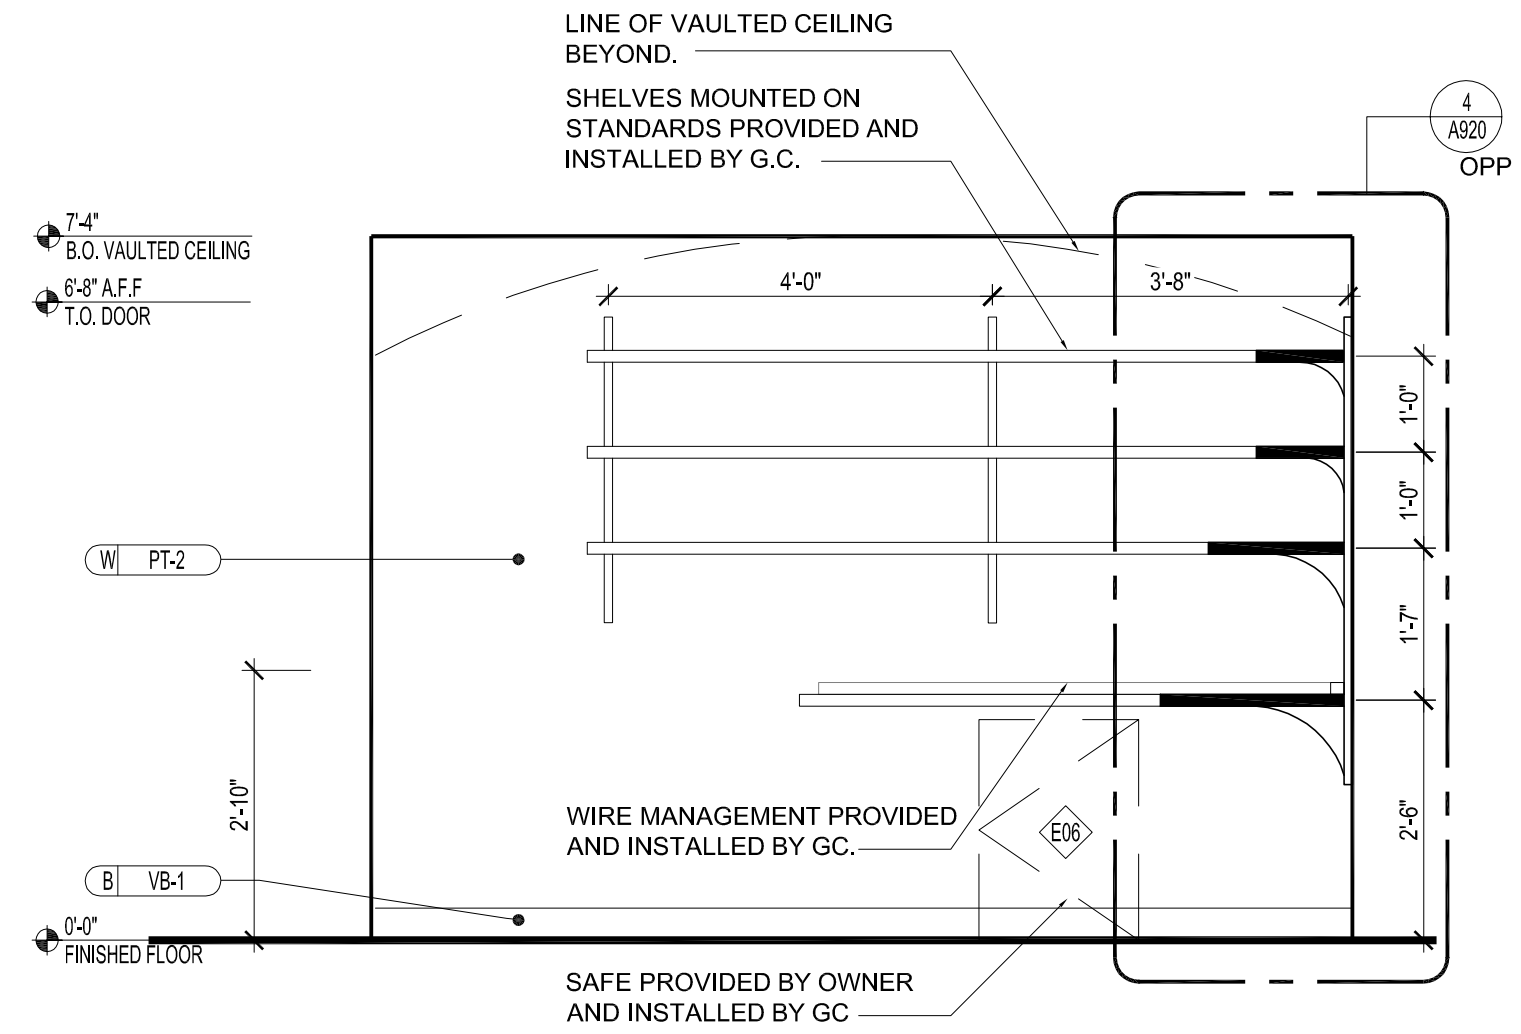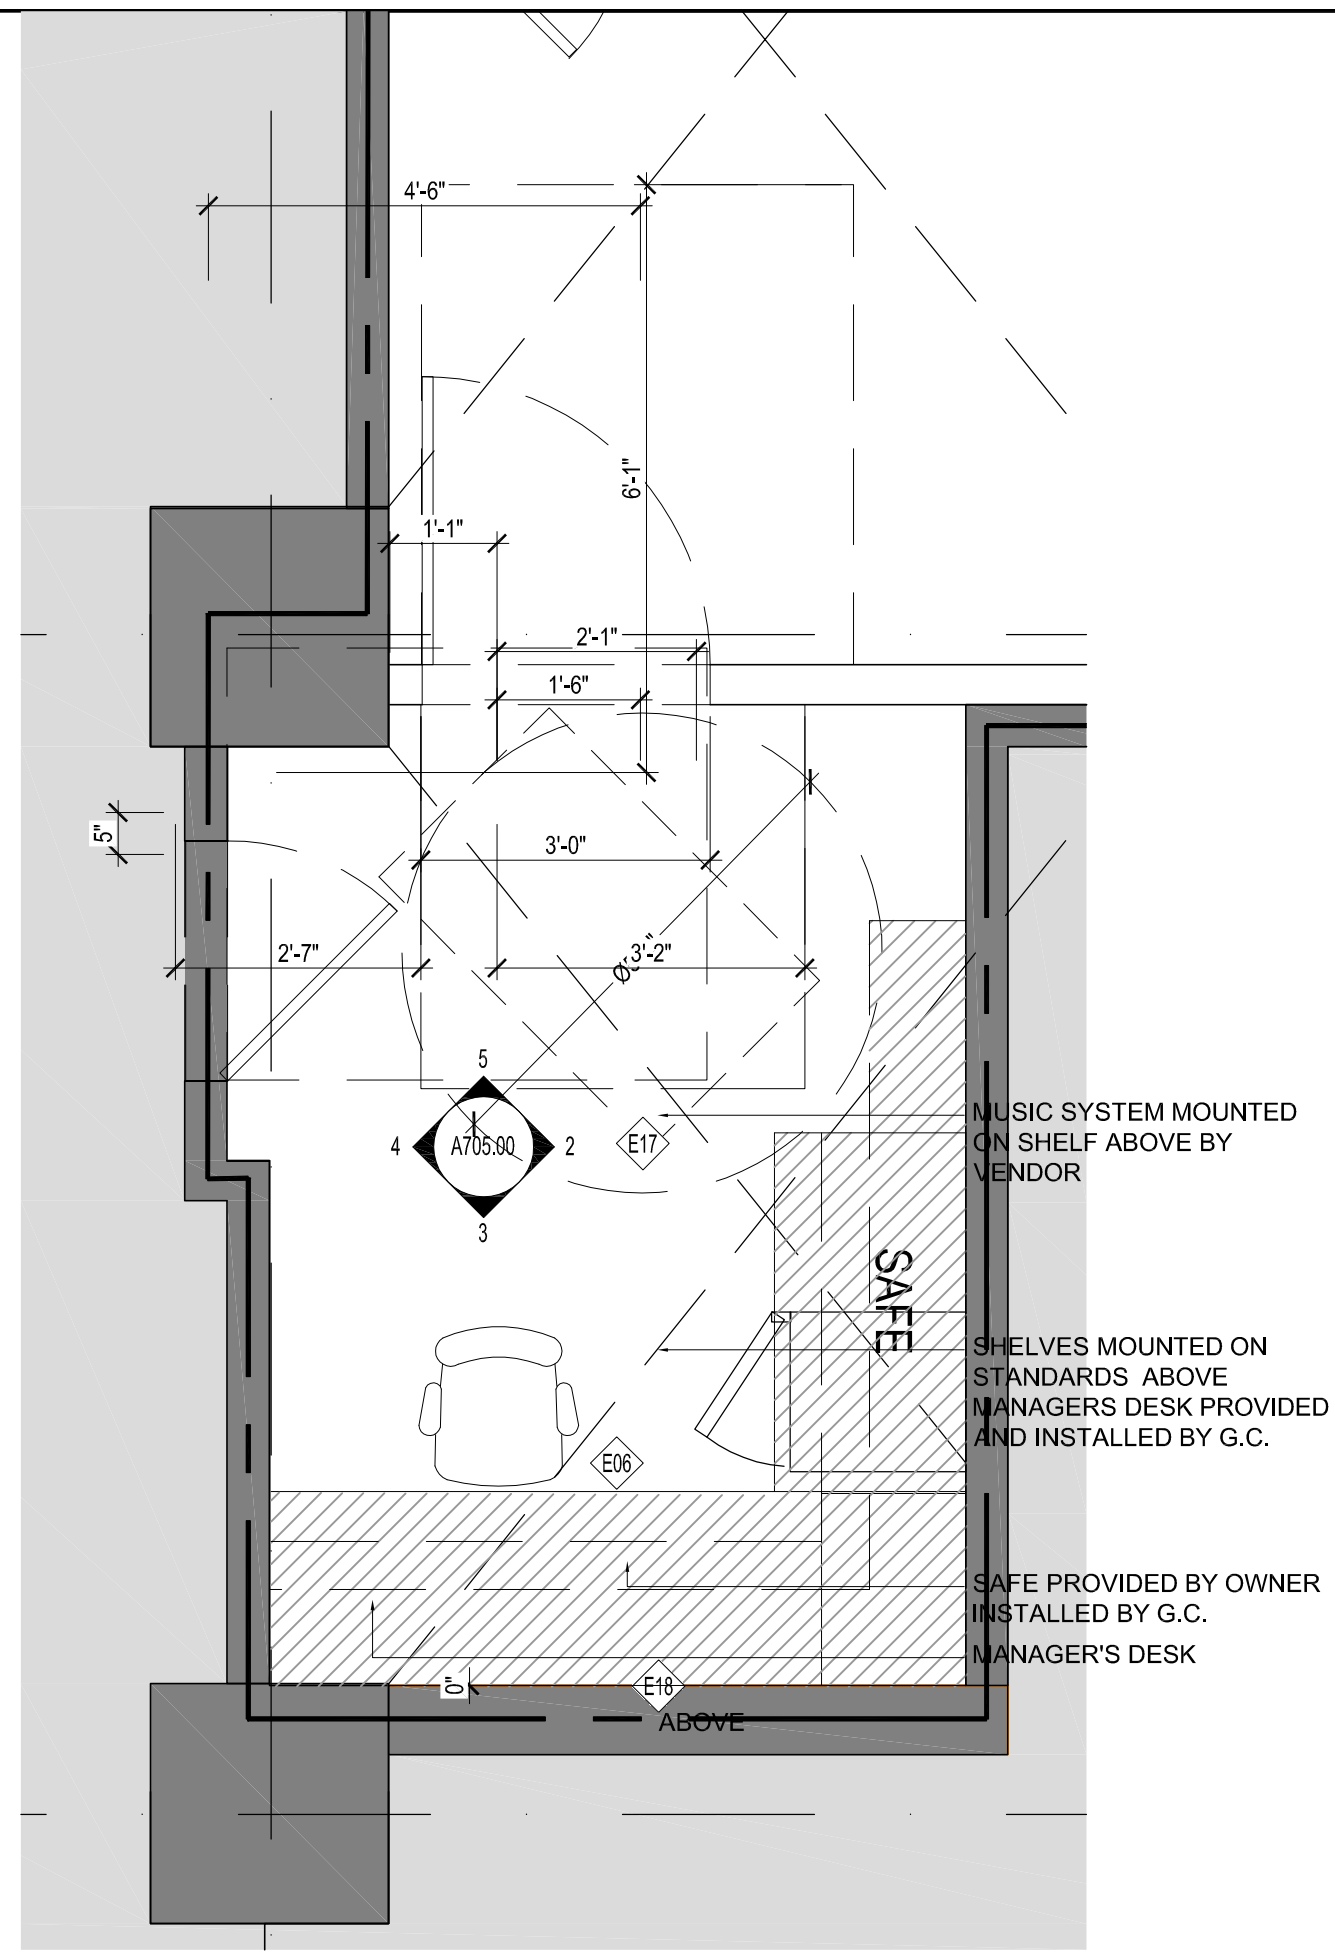

1 ENLARGED MANAGER'S OFFICE PLAN
SCALE: 1/2" = 1'-0"

2 MANAGER'S OFFICE ELEVATION
SCALE: 1/2" = 1'-0"

3 MANAGER'S OFFICE ELEVATION
SCALE: 1/2" = 1'-0"

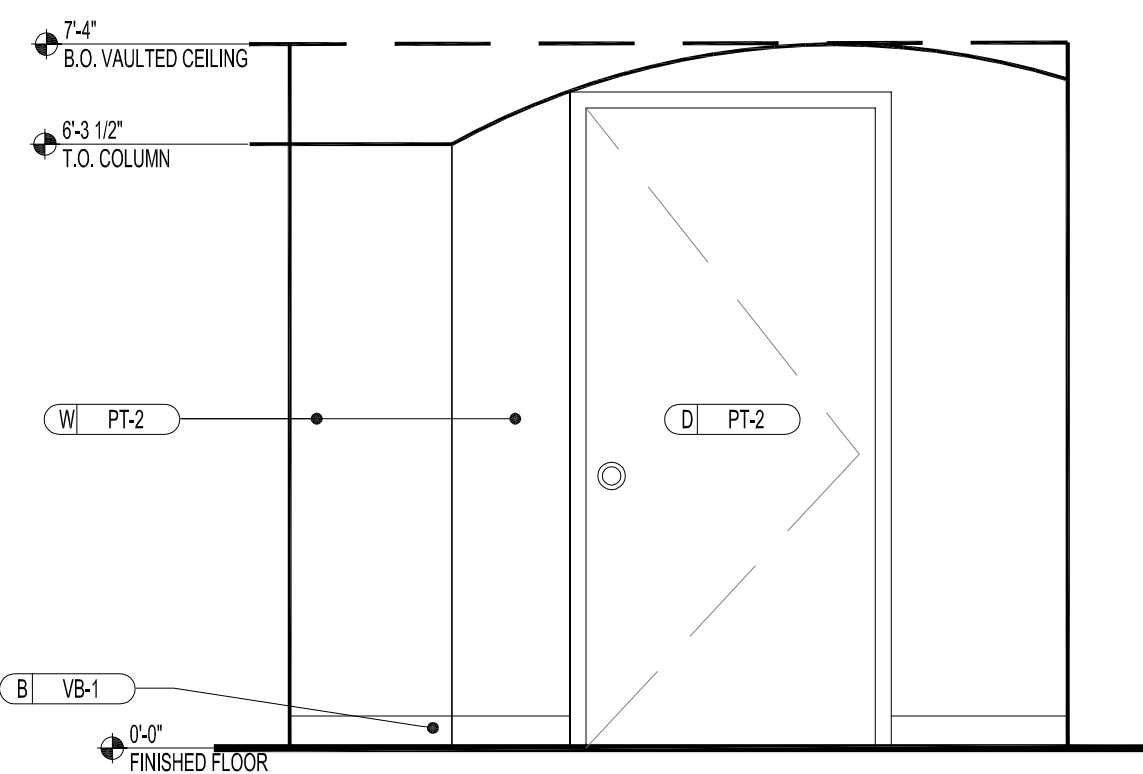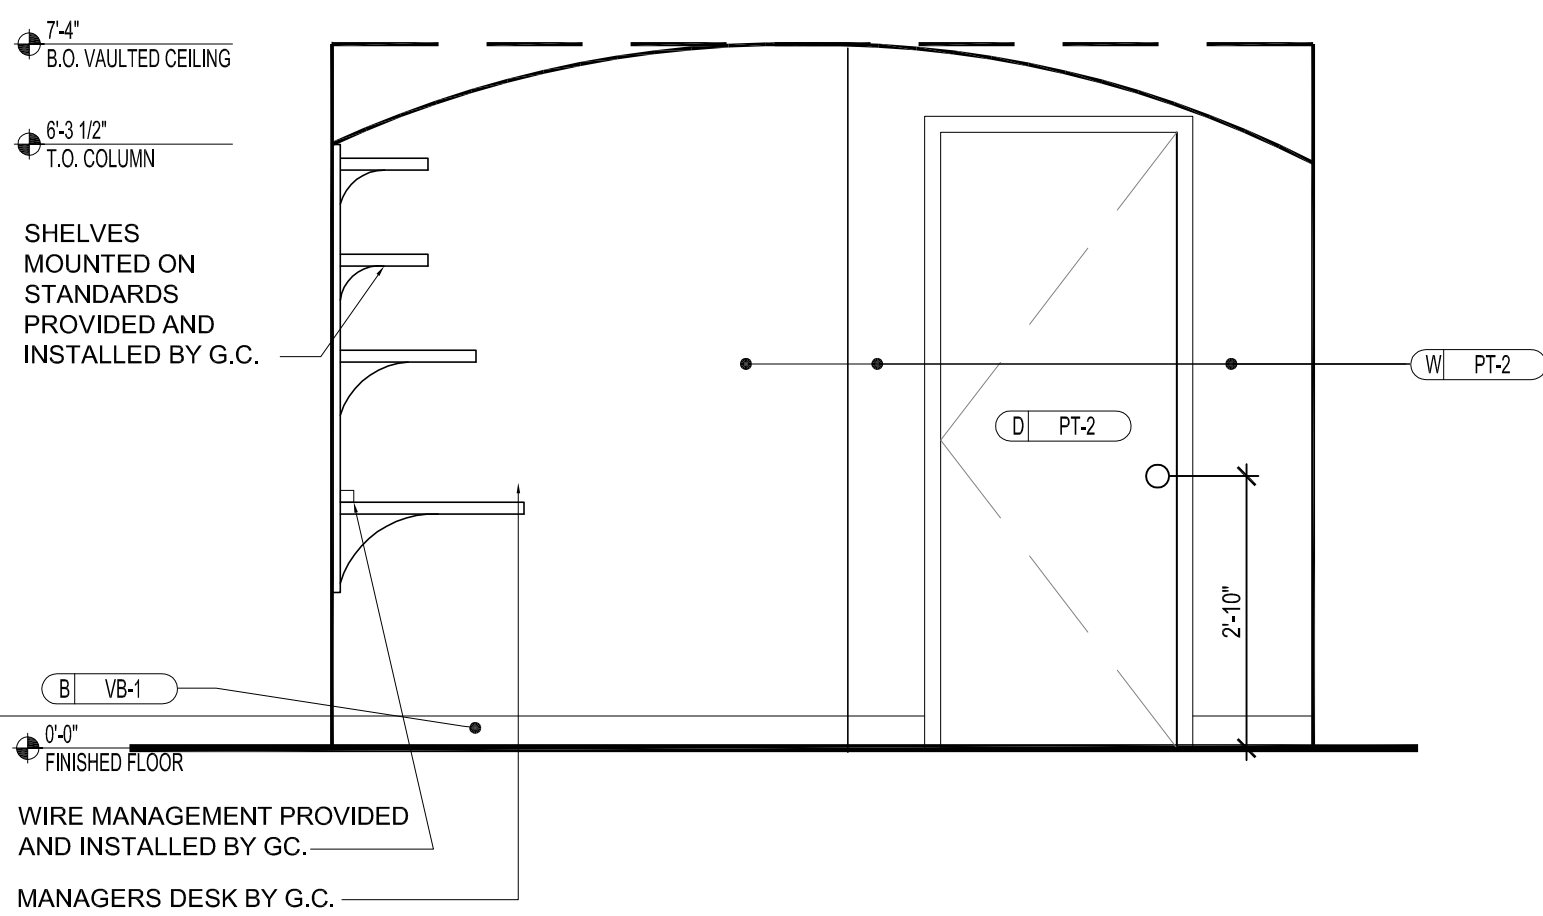

4 MANAGER'S OFFICE ELEVATION
SCALE: 1/2" = 1'-0"

5 MANAGER'S OFFICE ELEVATION
SCALE: 1/2" = 1'-0"

6 NOT USED
SCALE: 1/2" = 1'-0"