

DESIGN REPUBLIC PARTNERS ARCHITECTS LLP
501 MADISON AVENUE 11th FLOOR NEW YORK, NEW YORK 10022
TELEPHONE 646 747 3730 WWW.DESIGNREPUBLIC.US.COM
ARCHITECTURE PLANNING DESIGN

CLIENT/OWNER/TENANT
FAT FACE LTD
1-3 RIDGWAY HAVANT, PO9 1QJ
UNITED KINGDOM
CONTACT: DAVID LILLEY
TEL: 00442392441100
E: DAVID.LILLEY@FATFACE.COM

DESIGNER
BOX OF FROGS LTD
2 WILLOW PARK STROKE POGES BUCKS SL2 4ES
CONTACT: SARAH MALCOM-RICHARDS
TEL: 007748609897
E: SARAH@BOXOFFROGS.WEB.COM

MEP ENGINEER
FISKAA
589 8TH AVENUE
NEW YORK, NY, 10018
CONTACT: ERIC MARTINSEN
TEL: 212.736.9600
E: EMARTINSEN@FISKAA.COM

STRUCTURAL ENGINEER
ARMOUR UNSDERFER ENGINEERING INC. P.S.
555 116TH AVE NE, SUITE 118
BELLEVUE WA 98004
CONTACT: BRIAN UNSDERFER
TEL: 425.614.0949
E: brianu@au-eng.com



EXISTING WOOD TRIM TO REMAIN. GC TO PATCH AND REPAIR AND REPLACE AS REQUIRED. GC TO PAINT (PT-6) RAL 1013

1/2" WEATHERED SEALED WOOD TRIM MOUNTED TO EXISTING FASCIA. GC TO PROVIDE BLOCKING AS REQUIRED. TRIM TO BE PAINTED (PT-6) RAL 1013

EXISTING FASCIA PANEL TO REMAIN. GC TO PATCH AND REPAIR AS REQUIRED TO BRING TO LIKE NEW CONDITION. GC TO PAINT (PT-6) RAL 1013


3/4" INDIVIDUAL SURFACE MOUNTED WEATHER SEALED WOOD LETTERS TO BE PAINTED (PT-7) RAL 7016 WITH (PT-14) RAL 5018 TO EDGES. GC TO PROVIDE AND INSTALL BLOCKING AS REQUIRED. COORDINATE WITH SIGNAGE VENDOR.

LINE TO BE PAINTED (PT-7) RAL 7016 WITH (PT-14) RAL 5018 TO EDGES. SIGN VENDOR TO APPLY MATT WEATHERSEAL TO SIGN.

3/4" INDIVIDUAL SURFACE MOUNTED WEATHER SEALED WOOD LETTERS TO BE PAINTED (PT-7) RAL 7016 WITH (PT-14) RAL 5018 TO EDGES. GC TO SUPPLY AND INSTALL BLOCKING AS REQUIRED. COORDINATE WITH SIGN VENDOR.

1 ENLARGED SIGN ELEVATION
SCALE: 3" = 1'-0"

X NOT USED
SCALE: 3" = 1'-0"

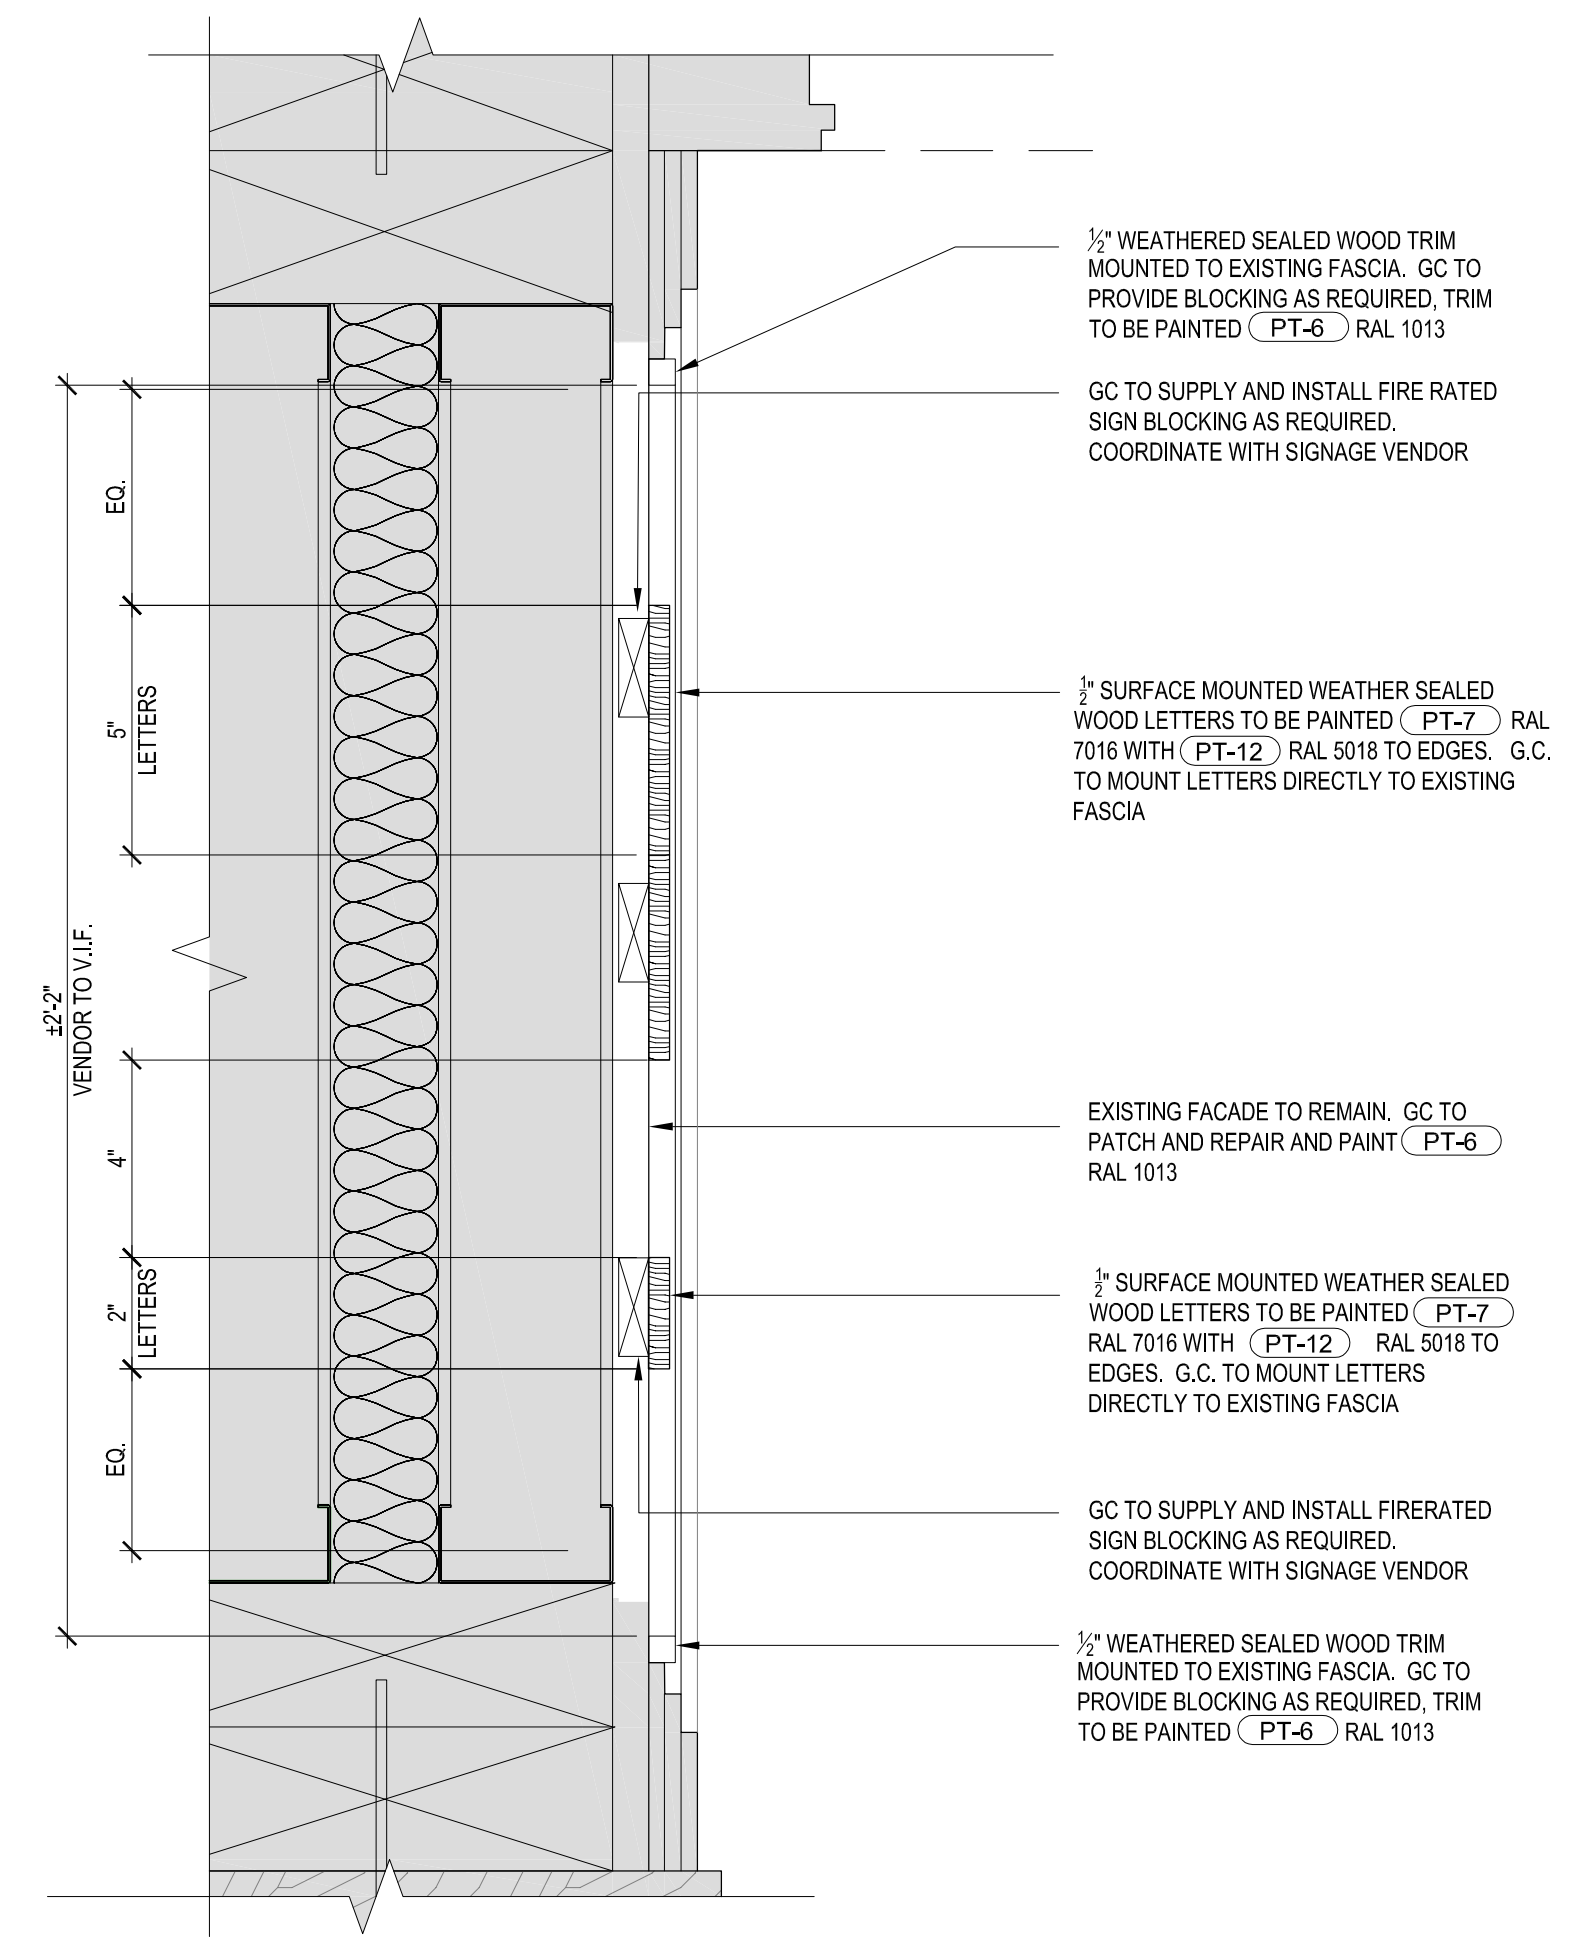

1/2" WEATHERED SEALED WOOD TRIM MOUNTED TO EXISTING FASCIA. GC TO PROVIDE BLOCKING AS REQUIRED. TRIM TO BE PAINTED (PT-6) RAL 1013

GC TO SUPPLY AND INSTALL FIRE RATED SIGN BLOCKING AS REQUIRED. COORDINATE WITH SIGNAGE VENDOR

3/4" SURFACE MOUNTED WEATHER SEALED WOOD LETTERS TO BE PAINTED (PT-7) RAL 7016 WITH (PT-12) RAL 5018 TO EDGES. G.C. TO MOUNT LETTERS DIRECTLY TO EXISTING FASCIA

EXISTING FACADE TO REMAIN. GC TO PATCH AND REPAIR AND PAINT (PT-6) RAL 1013

3/4" SURFACE MOUNTED WEATHER SEALED WOOD LETTERS TO BE PAINTED (PT-7) RAL 7016 WITH (PT-12) RAL 5018 TO EDGES. G.C. TO MOUNT LETTERS DIRECTLY TO EXISTING FASCIA

GC TO SUPPLY AND INSTALL FIRERATED SIGN BLOCKING AS REQUIRED. COORDINATE WITH SIGNAGE VENDOR

1/2" WEATHERED SEALED WOOD TRIM MOUNTED TO EXISTING FASCIA. GC TO PROVIDE BLOCKING AS REQUIRED. TRIM TO BE PAINTED (PT-6) RAL 1013

2 SIGN PANEL SECTION
SCALE: 3" = 1'-0"

X NOT USED
SCALE: 3" = 1'-0"

Issue	Date	Issue	Date
A. ISSUE FOR HISTORIC REVIEW	07/01/15	△ ISSUE FOR HISTORIC REVIEW	07/16/15
B. ISSUE FOR LL REVIEW/PRELIM	07/10/15	△ ISSUE FOR HISTORIC REVIEW	07/23/15
PRICING			
C. ISSUE FOR DEMO PERMIT	07/20/15		
D. ISSUE FOR PERMIT	07/24/15		

Project
FAT FACE PORTLAND
34 EXCHANGE STREET
PORTLAND, ME 04104

Drawing Title
STOREFRONT DETAILS

Project No.	Drawn By	Date	Scale
5063.02		--/--	VARIES

Seal

Seal

Floor(s)

Drawing No.
A-901.00