

Issue	Date	Issue	Date
A. ISSUE FOR HISTORIC REVIEW	07/01/15	△ ISSUE FOR HISTORIC REVIEW	07/16/15
B. ISSUE FOR LL REVIEW/PRELIM	07/10/15	△ ISSUE FOR HISTORIC REVIEW	07/23/15
PRICING			
C. ISSUE FOR DEMO PERMIT	07/20/15		
D. ISSUE FOR PERMIT	07/24/15		

Project  
**FAT FACE PORTLAND**  
34 EXCHANGE STREET  
PORTLAND, ME 04104


Drawing Title  
**MILLWORK DETAILS**

Project No.	Drawn By	Date	Scale
5063.02	--	--	NTS


Seal \_\_\_\_\_ Floor(s) \_\_\_\_\_

Barry Michael Luciflow  
ARC4239  
STATE OF MAINE


Drawing No. **A-920.00**

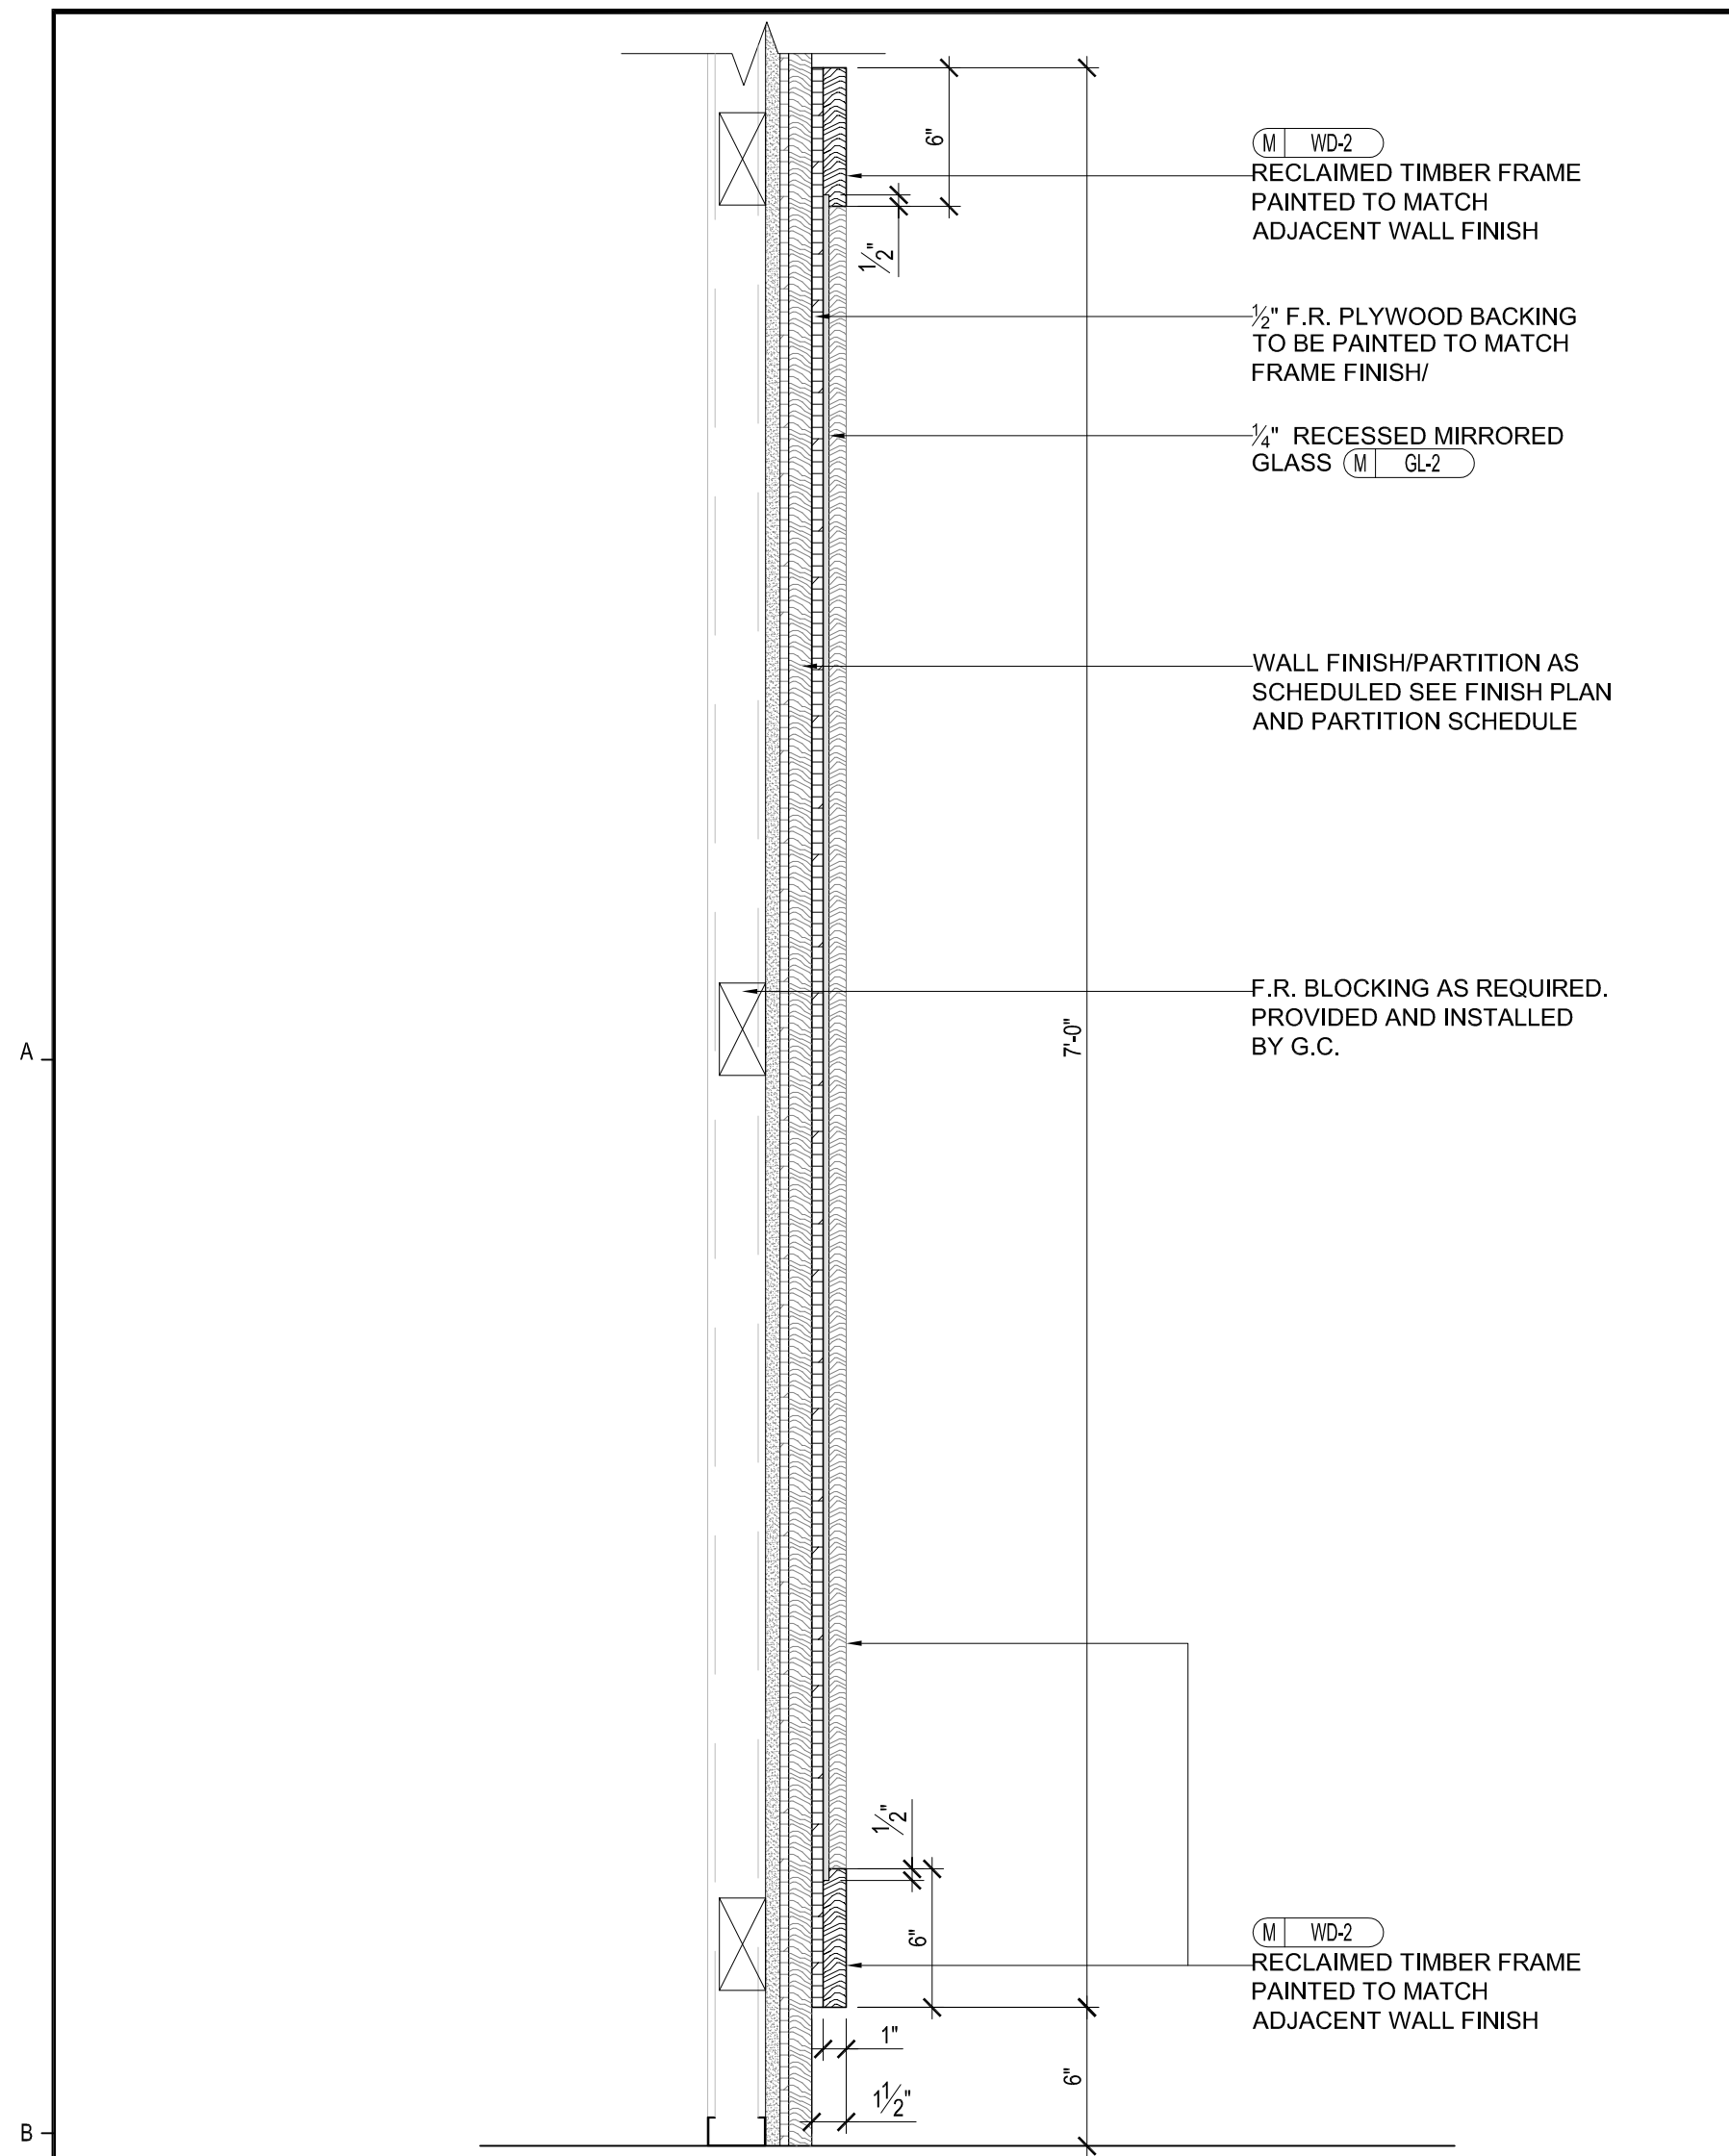


1 MIRROR DETAIL  
SCALE: 1-1/2" = 1'-0"

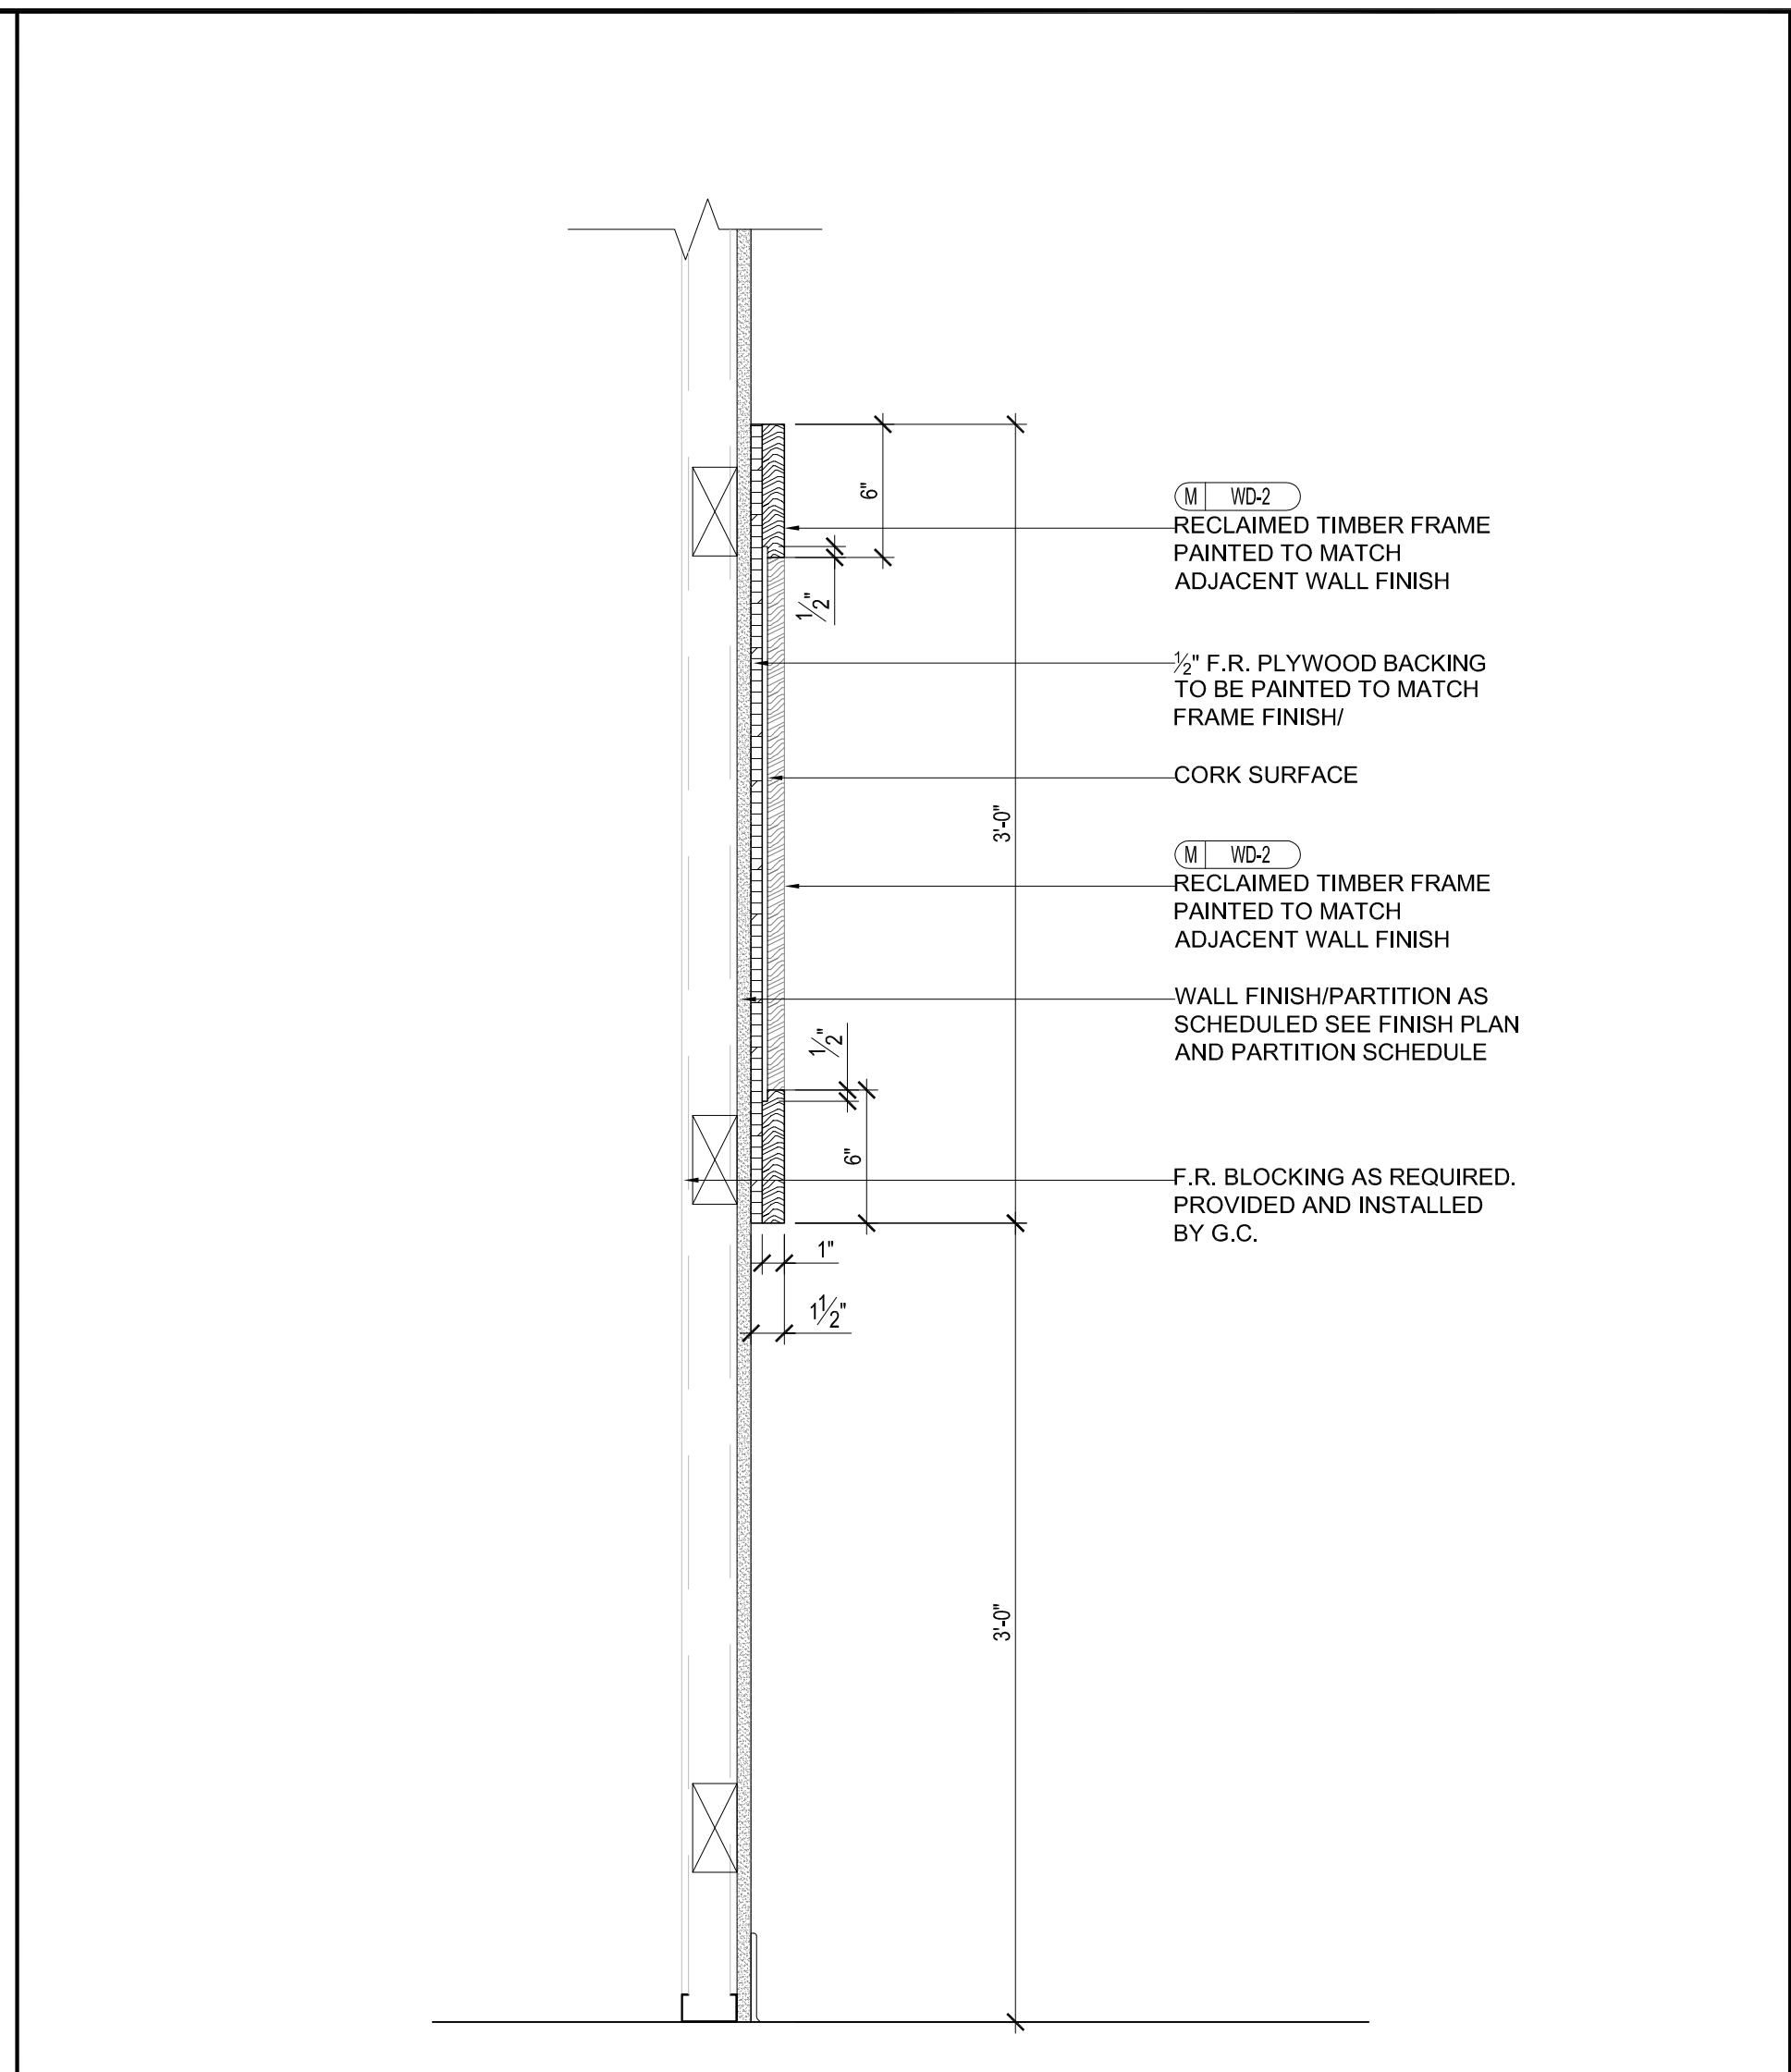


2 BULLETIN BOARD DETAIL  
SCALE: 1-1/2" = 1'-0"

 


3 NOT USED  
SCALE: 1-1/2" = 1'-0"

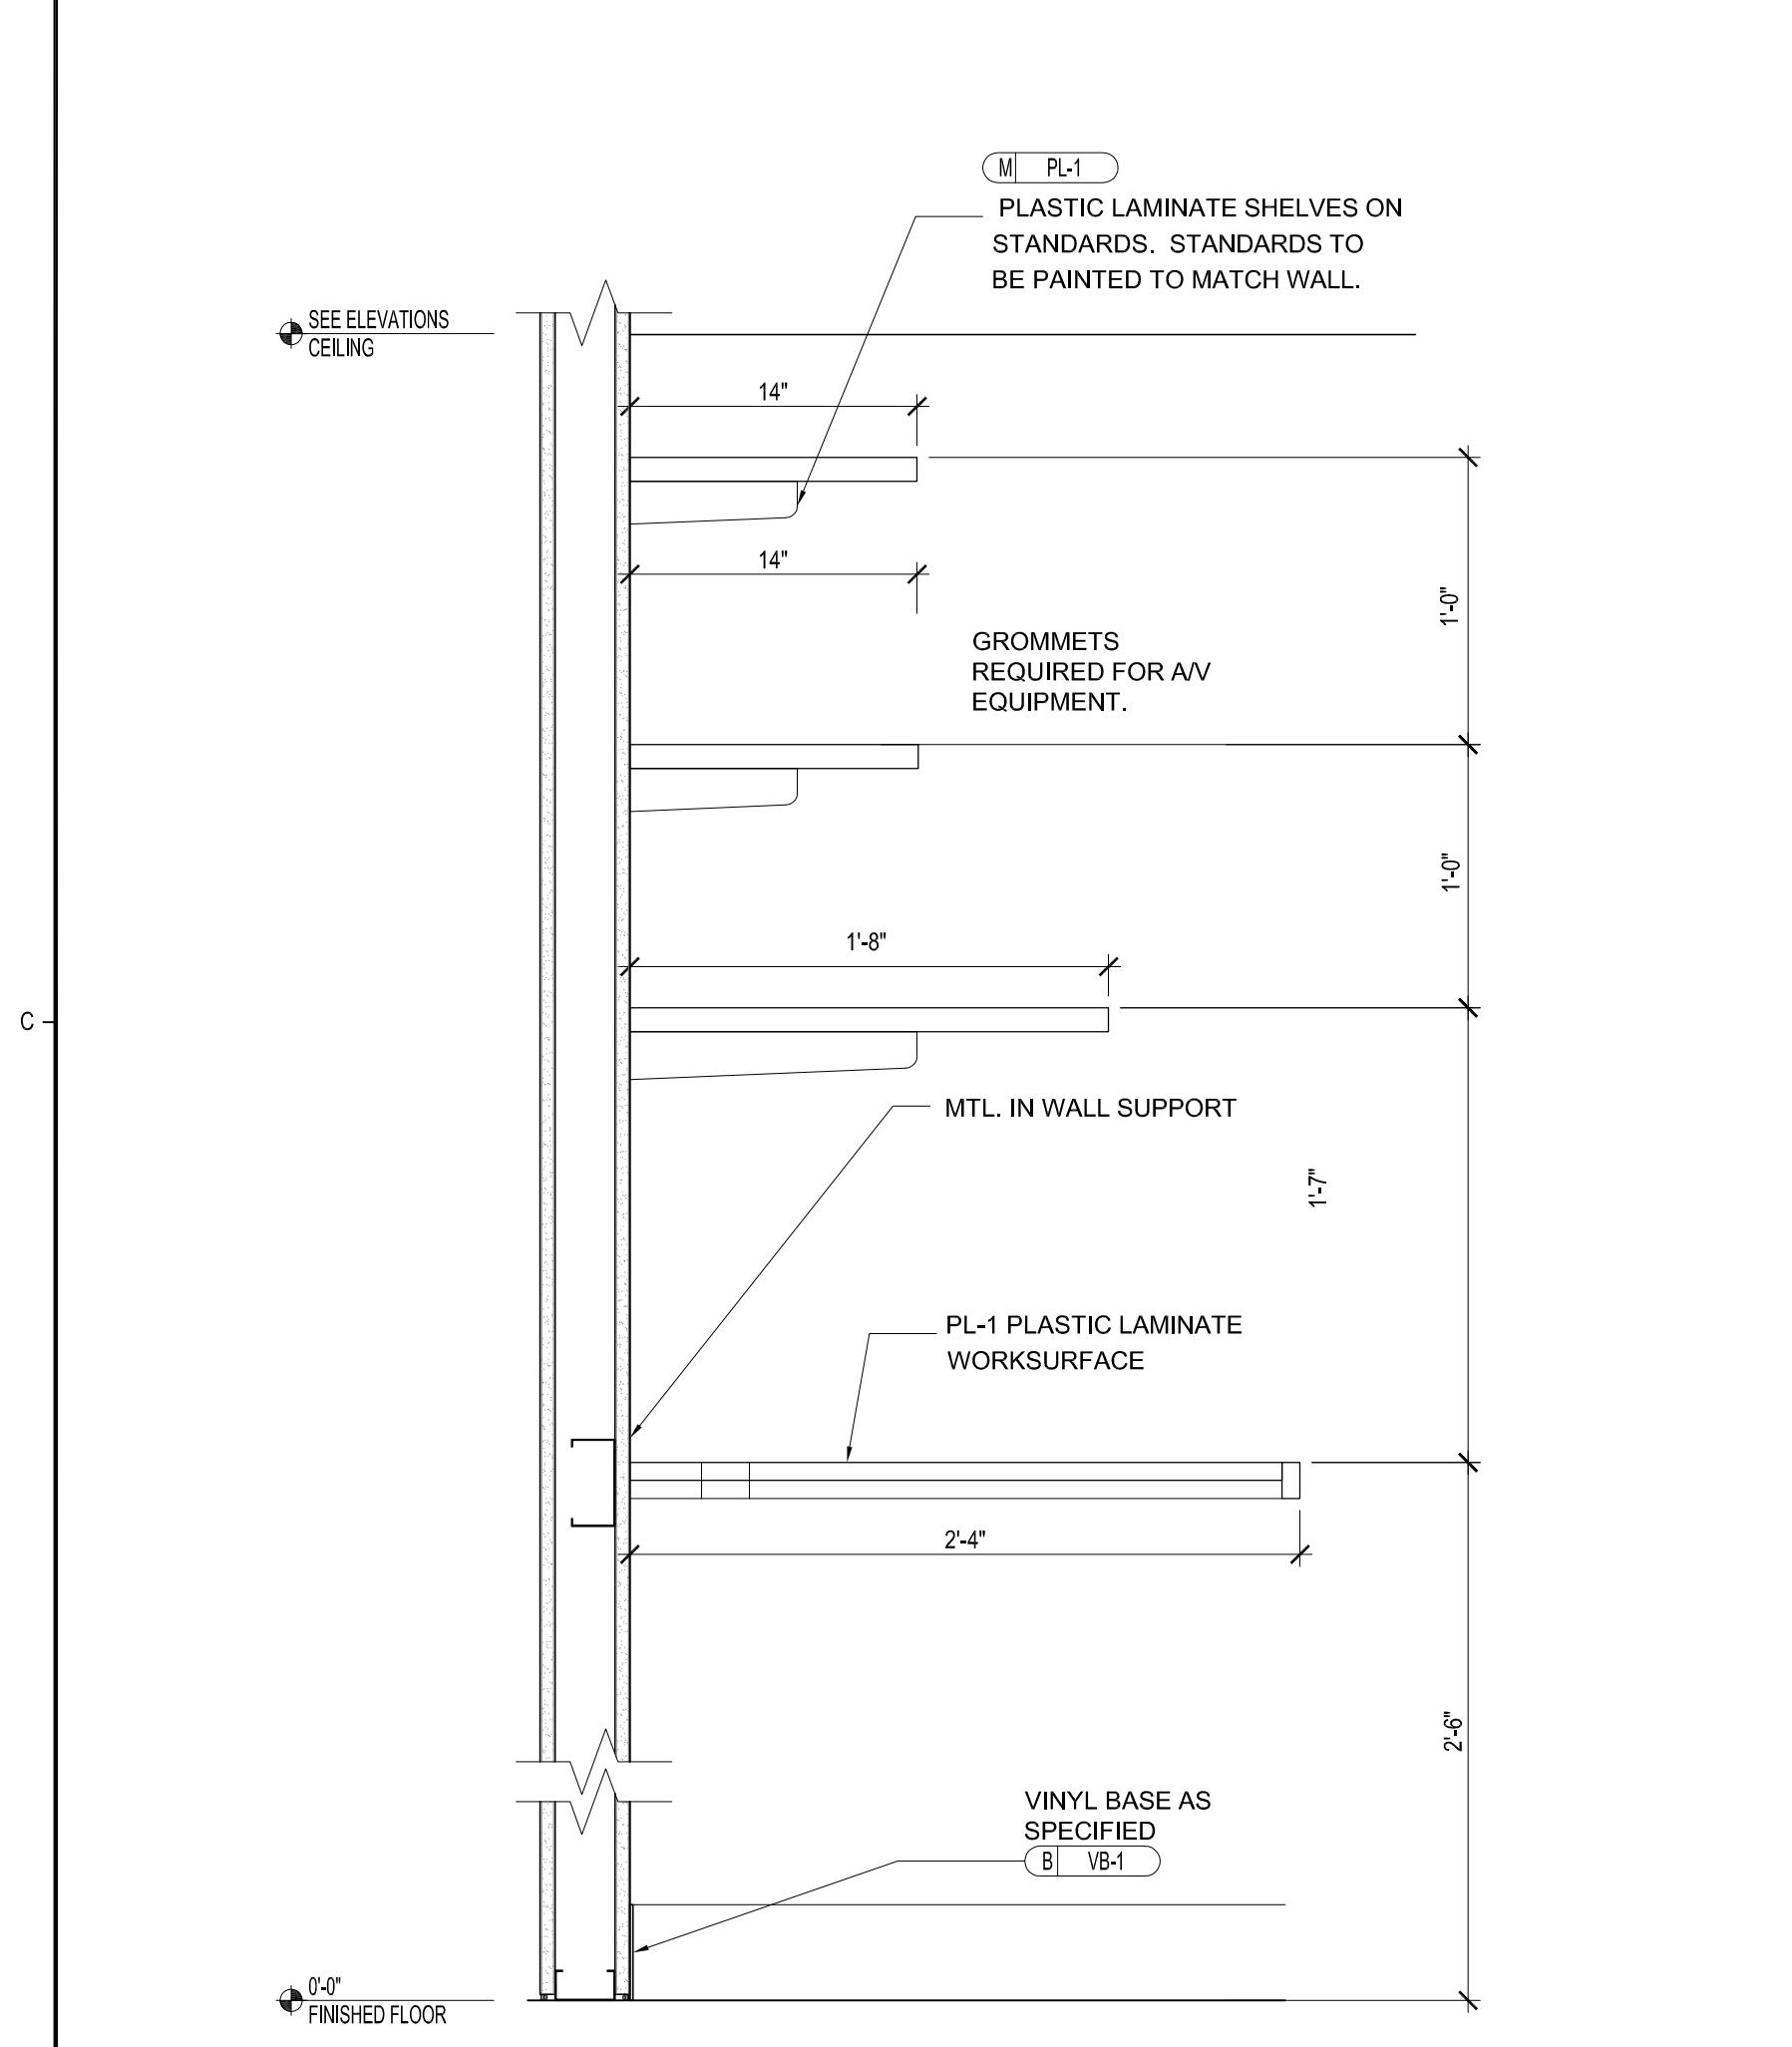

4 MANAGER'S DESK DETAIL  
SCALE: 1-1/2" = 1'-0"

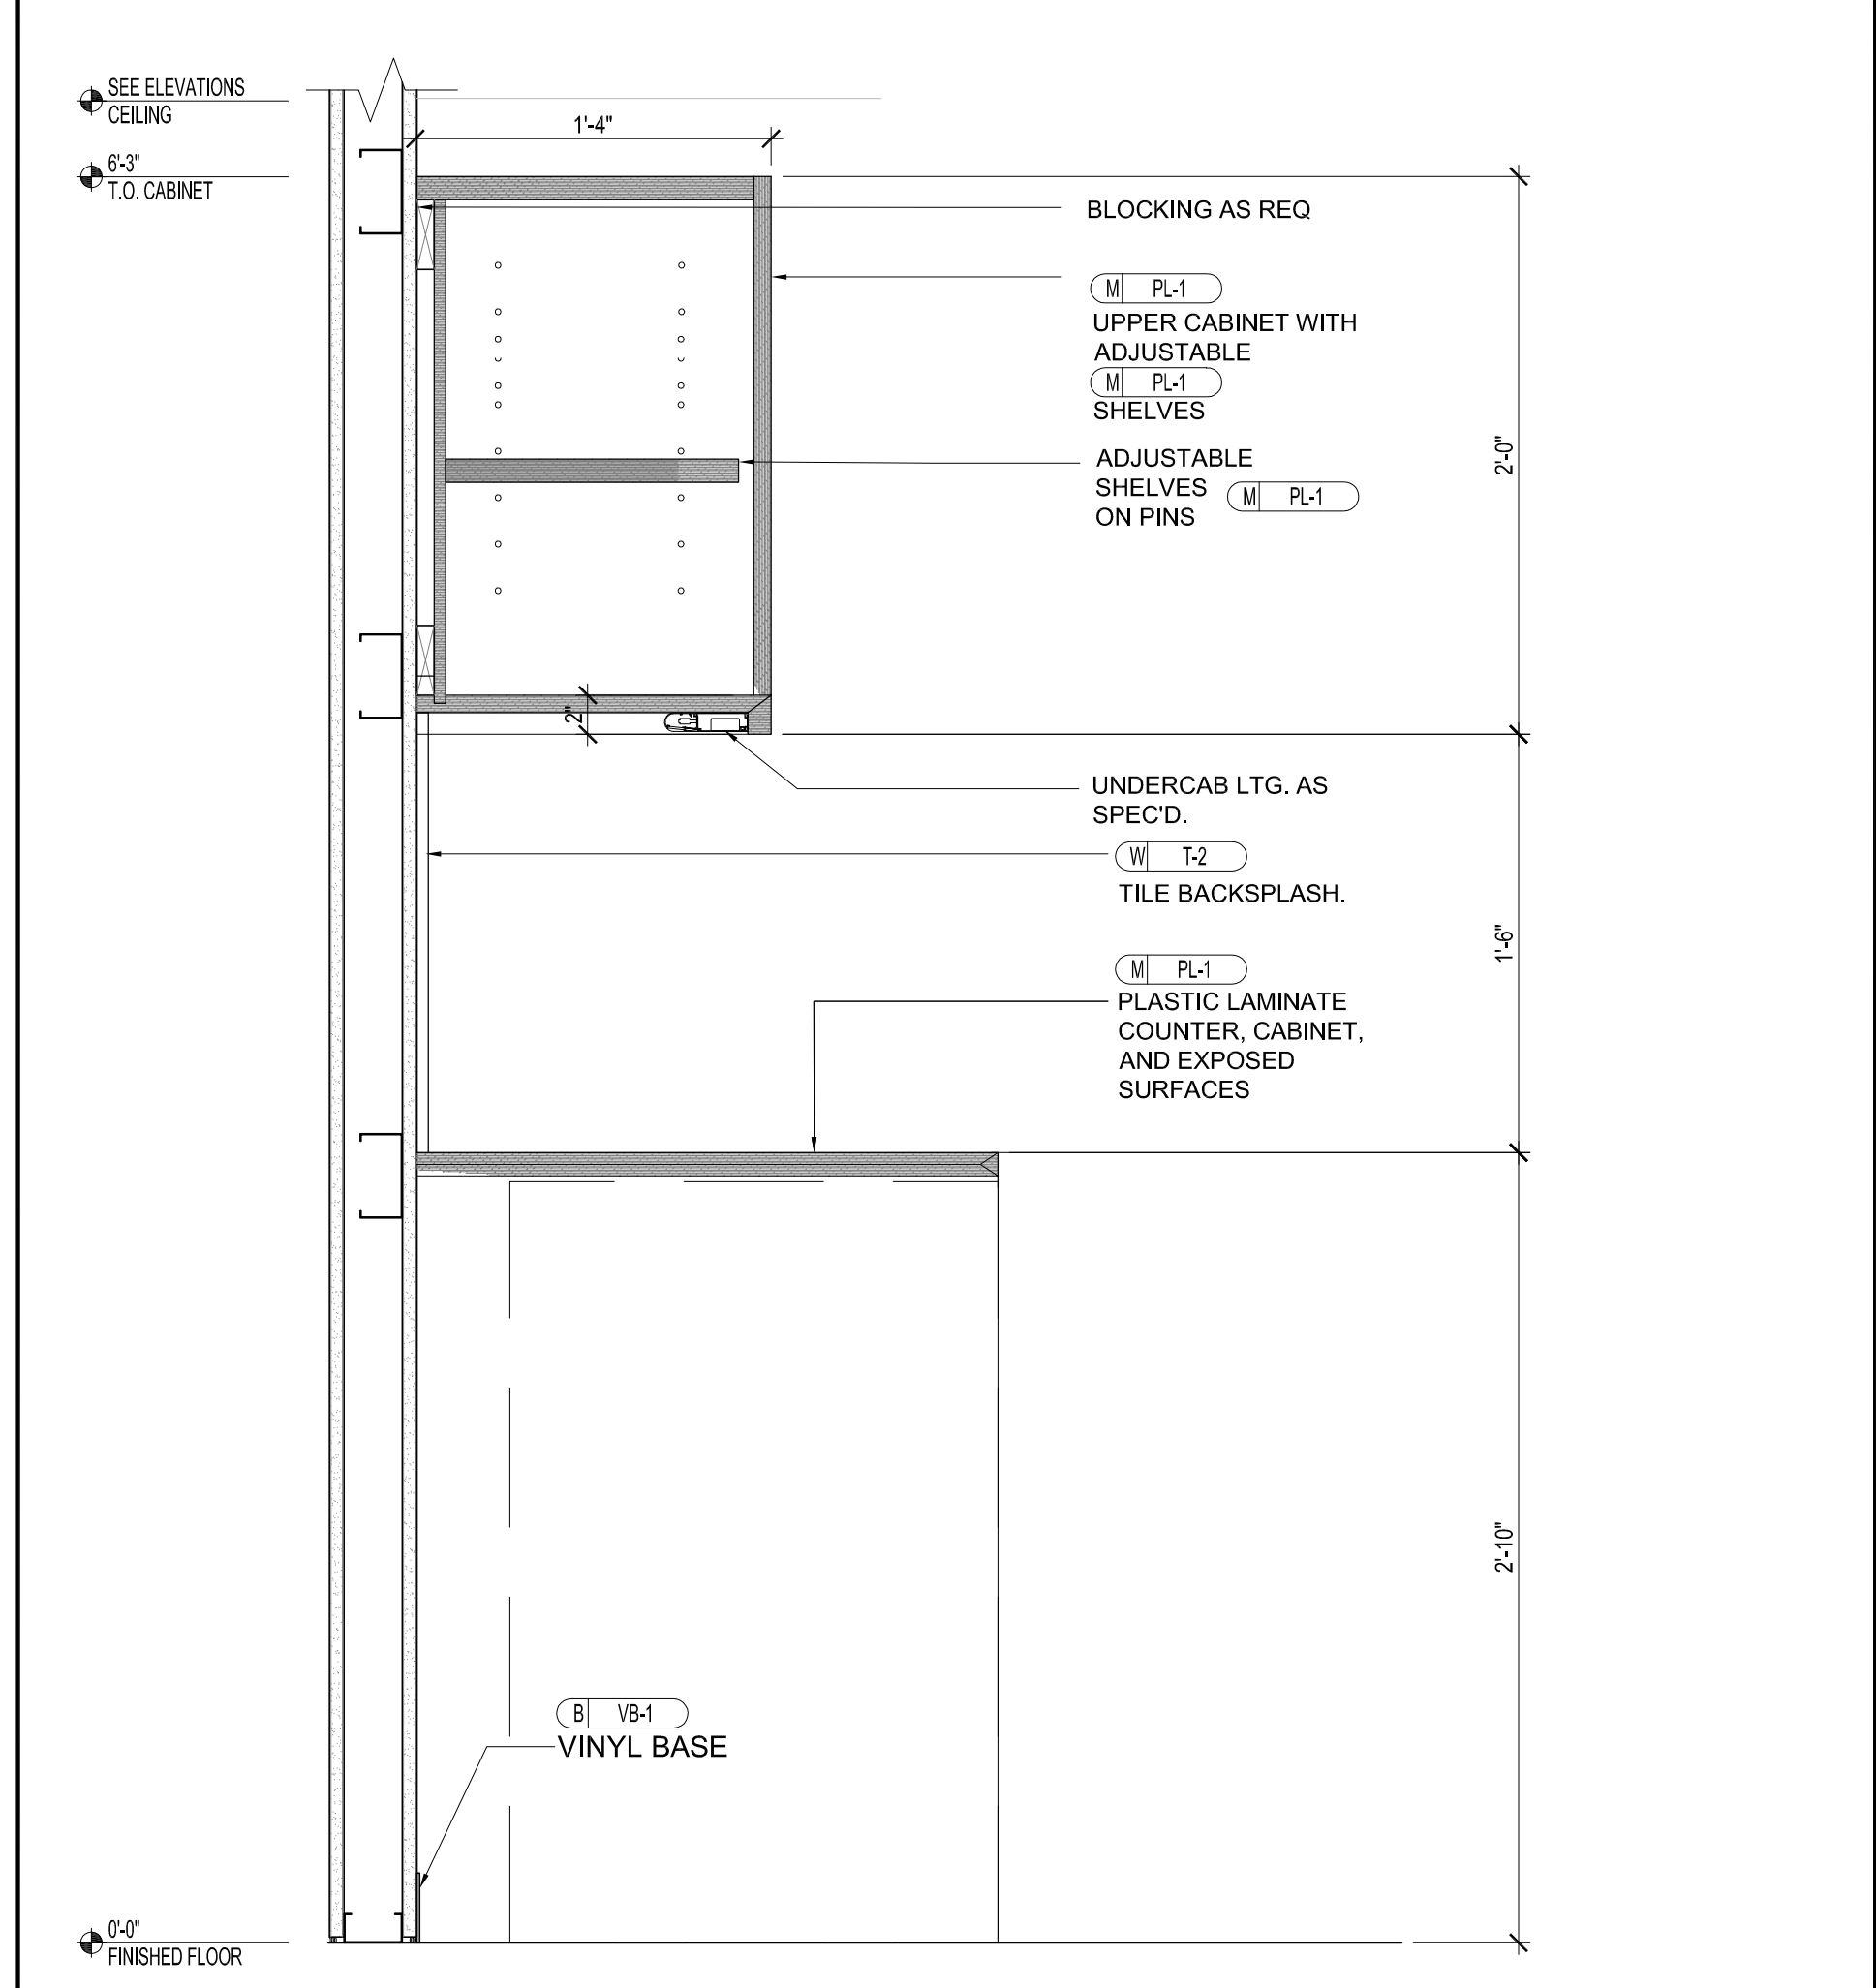

5 MILLWORK PANTRY DETAIL  
SCALE: 1-1/2" = 1'-0"

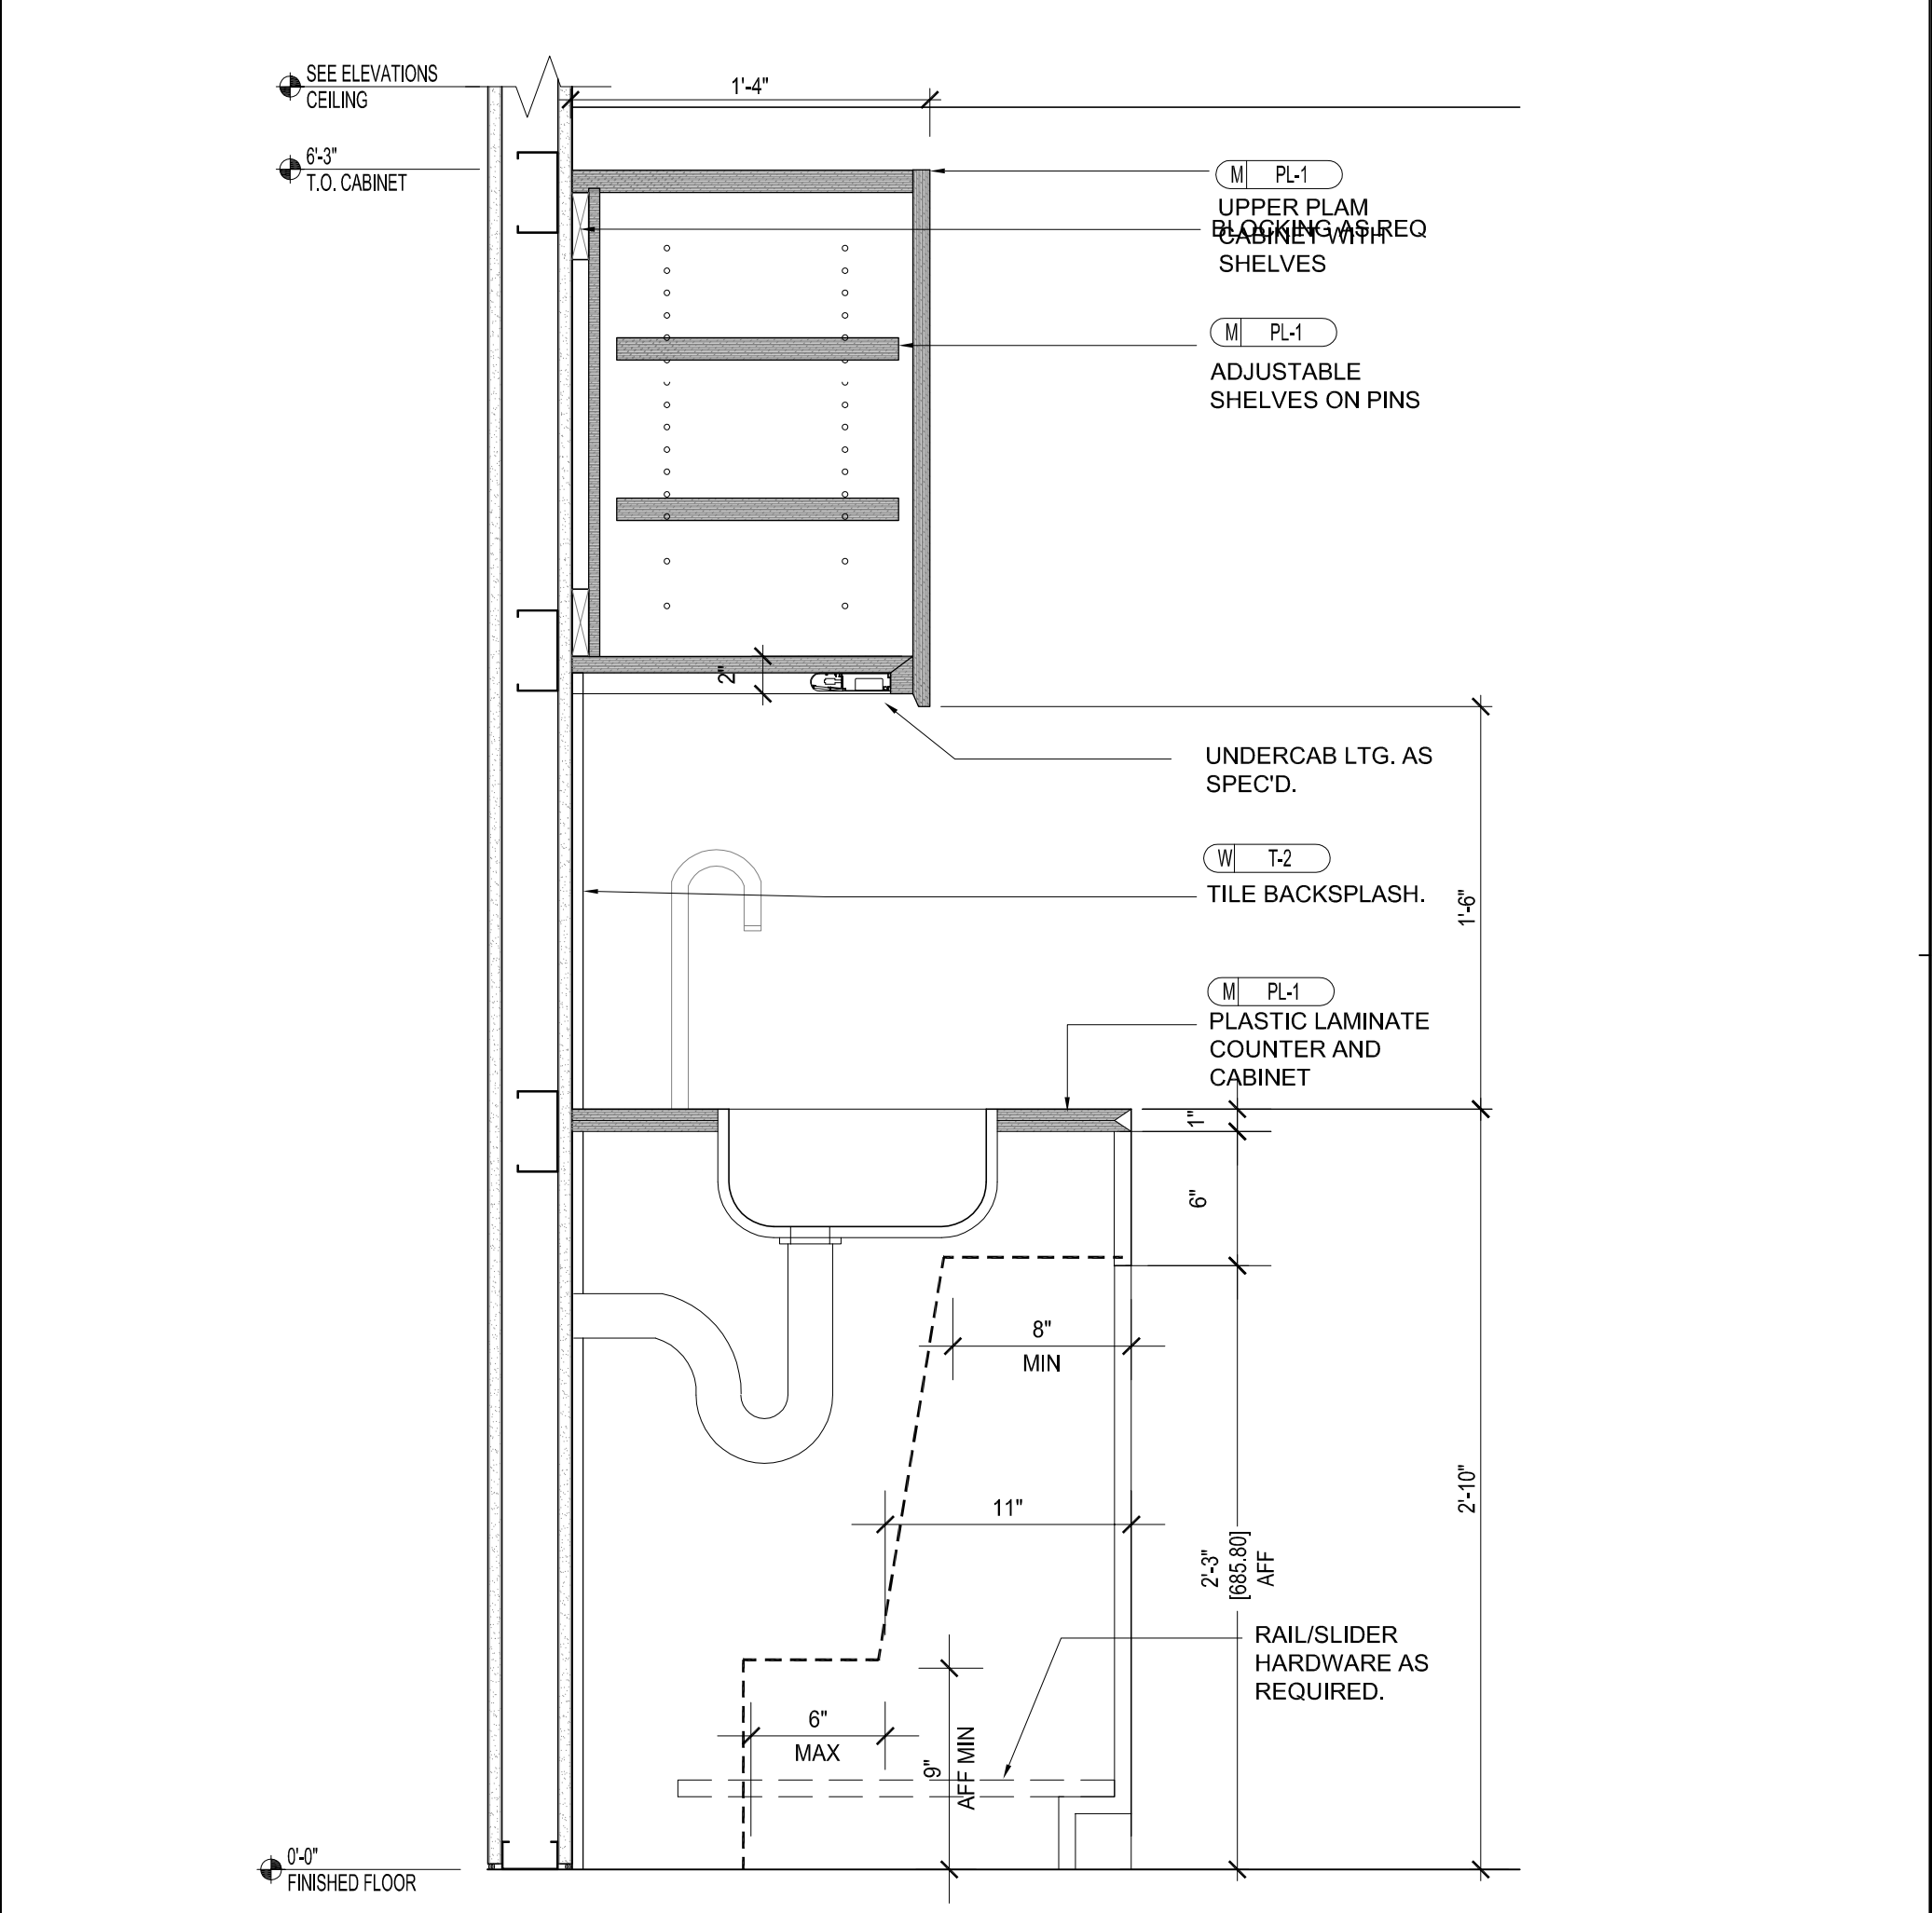

6 MILLWORK PANTRY DETAIL  
SCALE: 1-1/2" = 1'-0"