



FLEXIBLE CONNECTION DETAIL

SCALE: NONE REFERENCE #: M100.0017

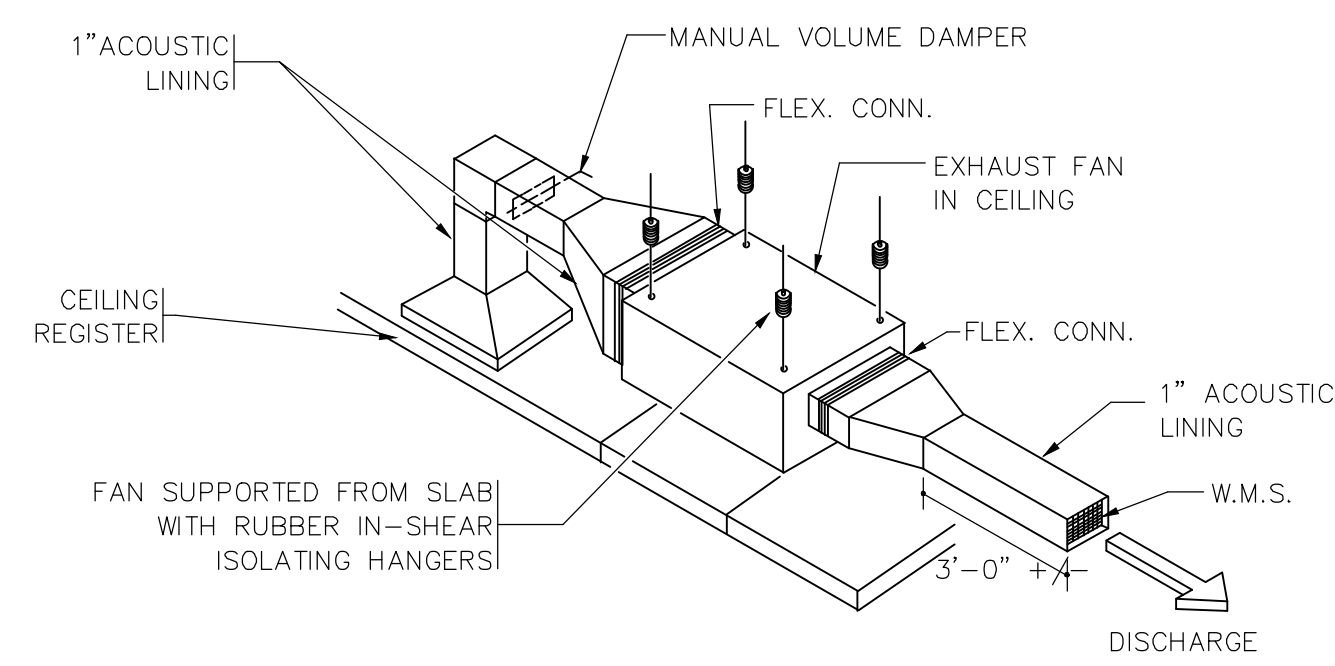


INLINE FAN HANGING SUPPORT DETAIL

SCALE: NONE

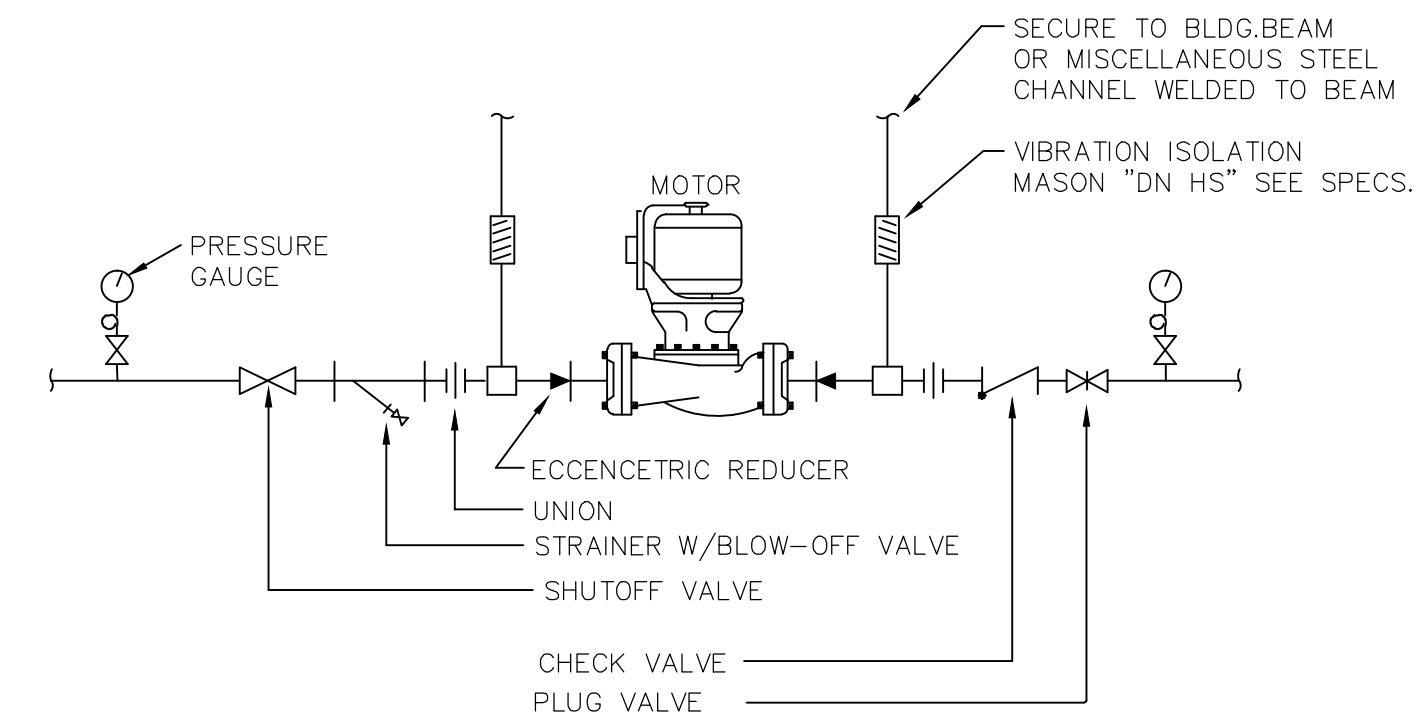


INLINE PUMP DETAIL

SCALE: NONE

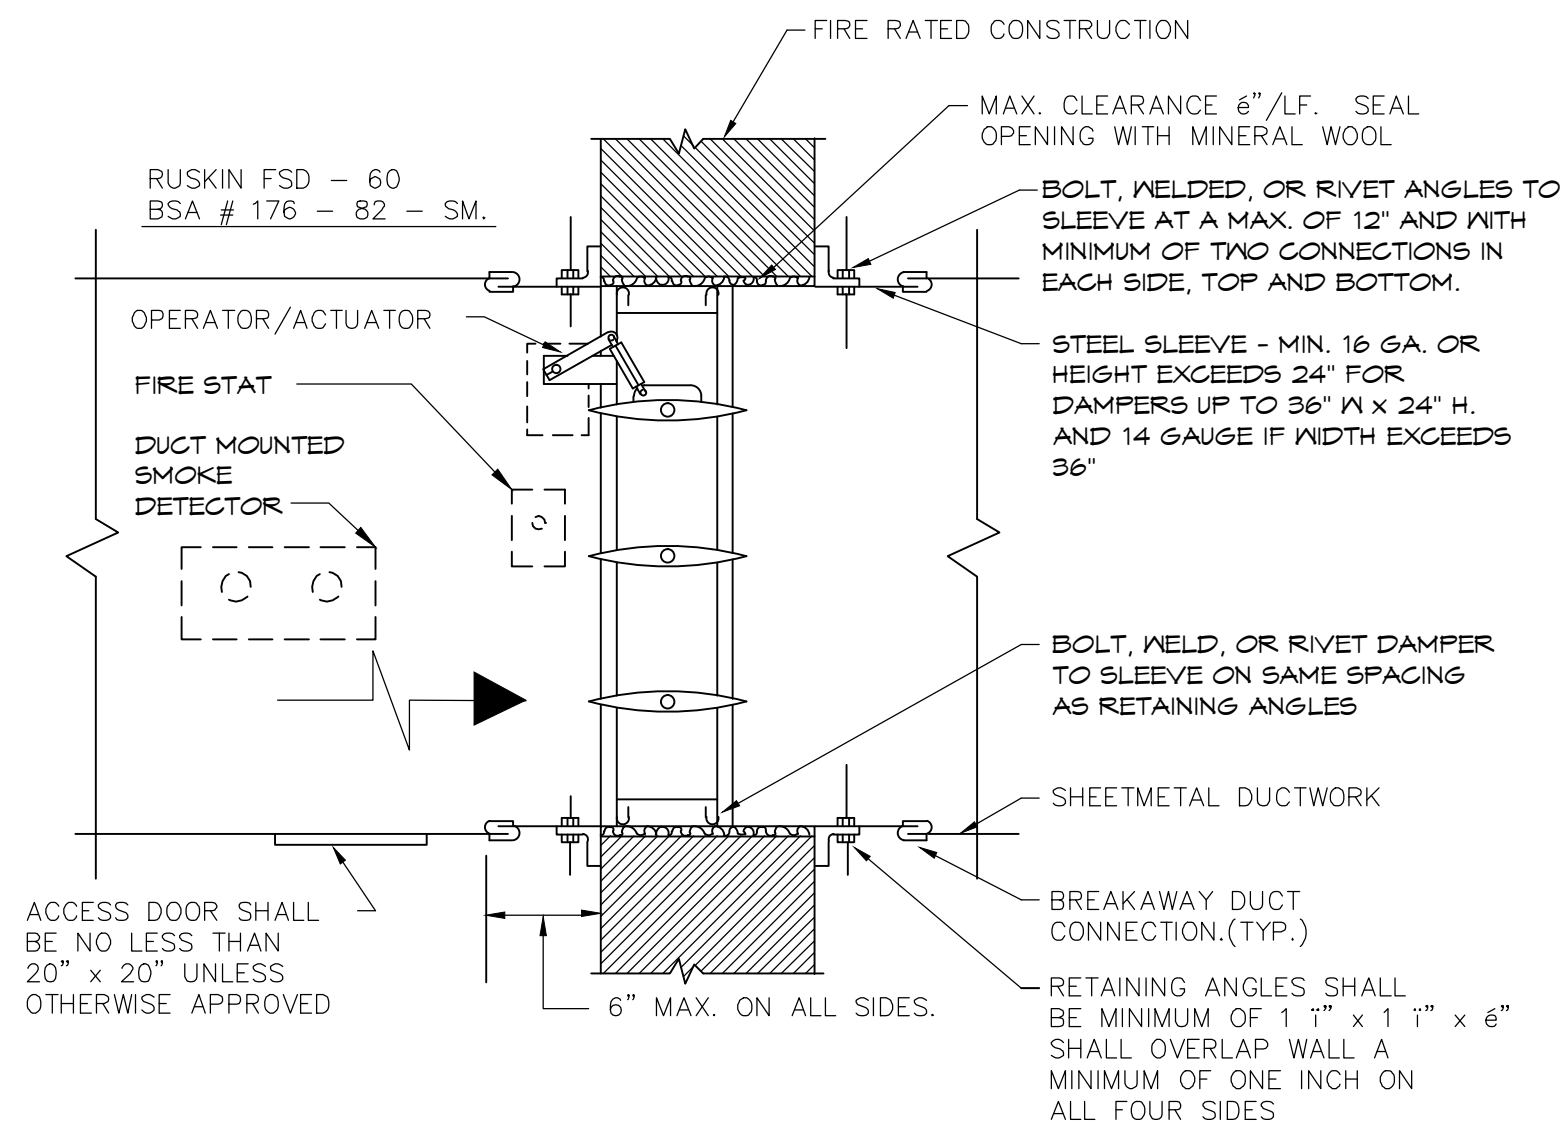


COMBINATION: FIRE AND SMOKE DAMPER DETAIL

SCALE: NONE

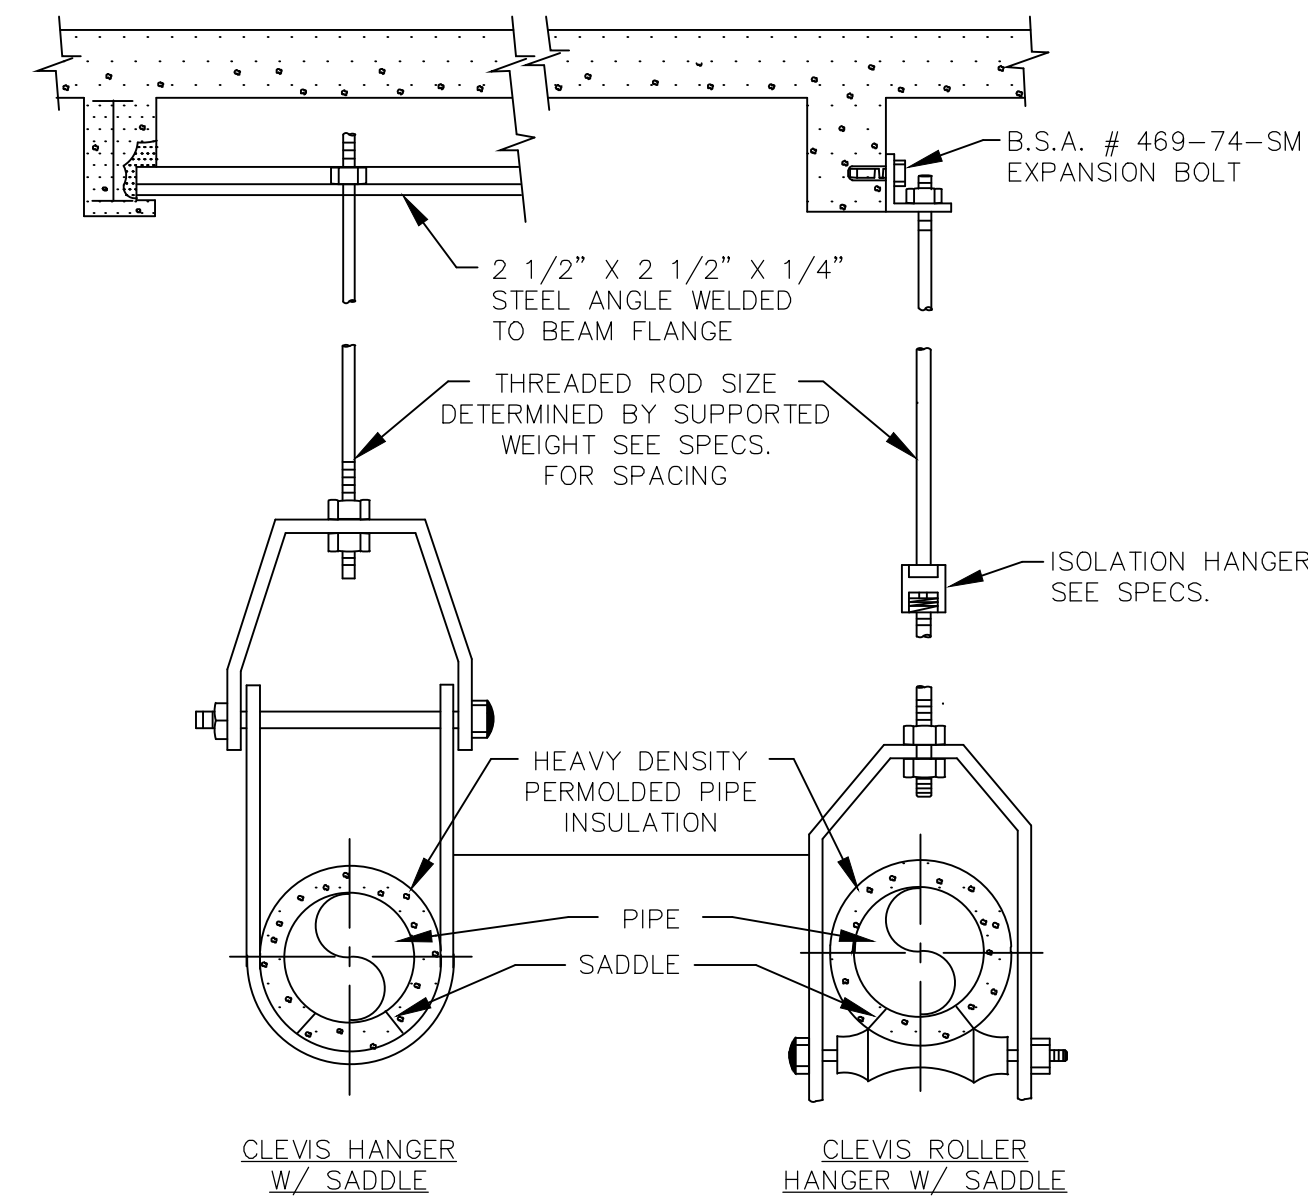

PIPE HANGING DETAIL


SCALE: NONE

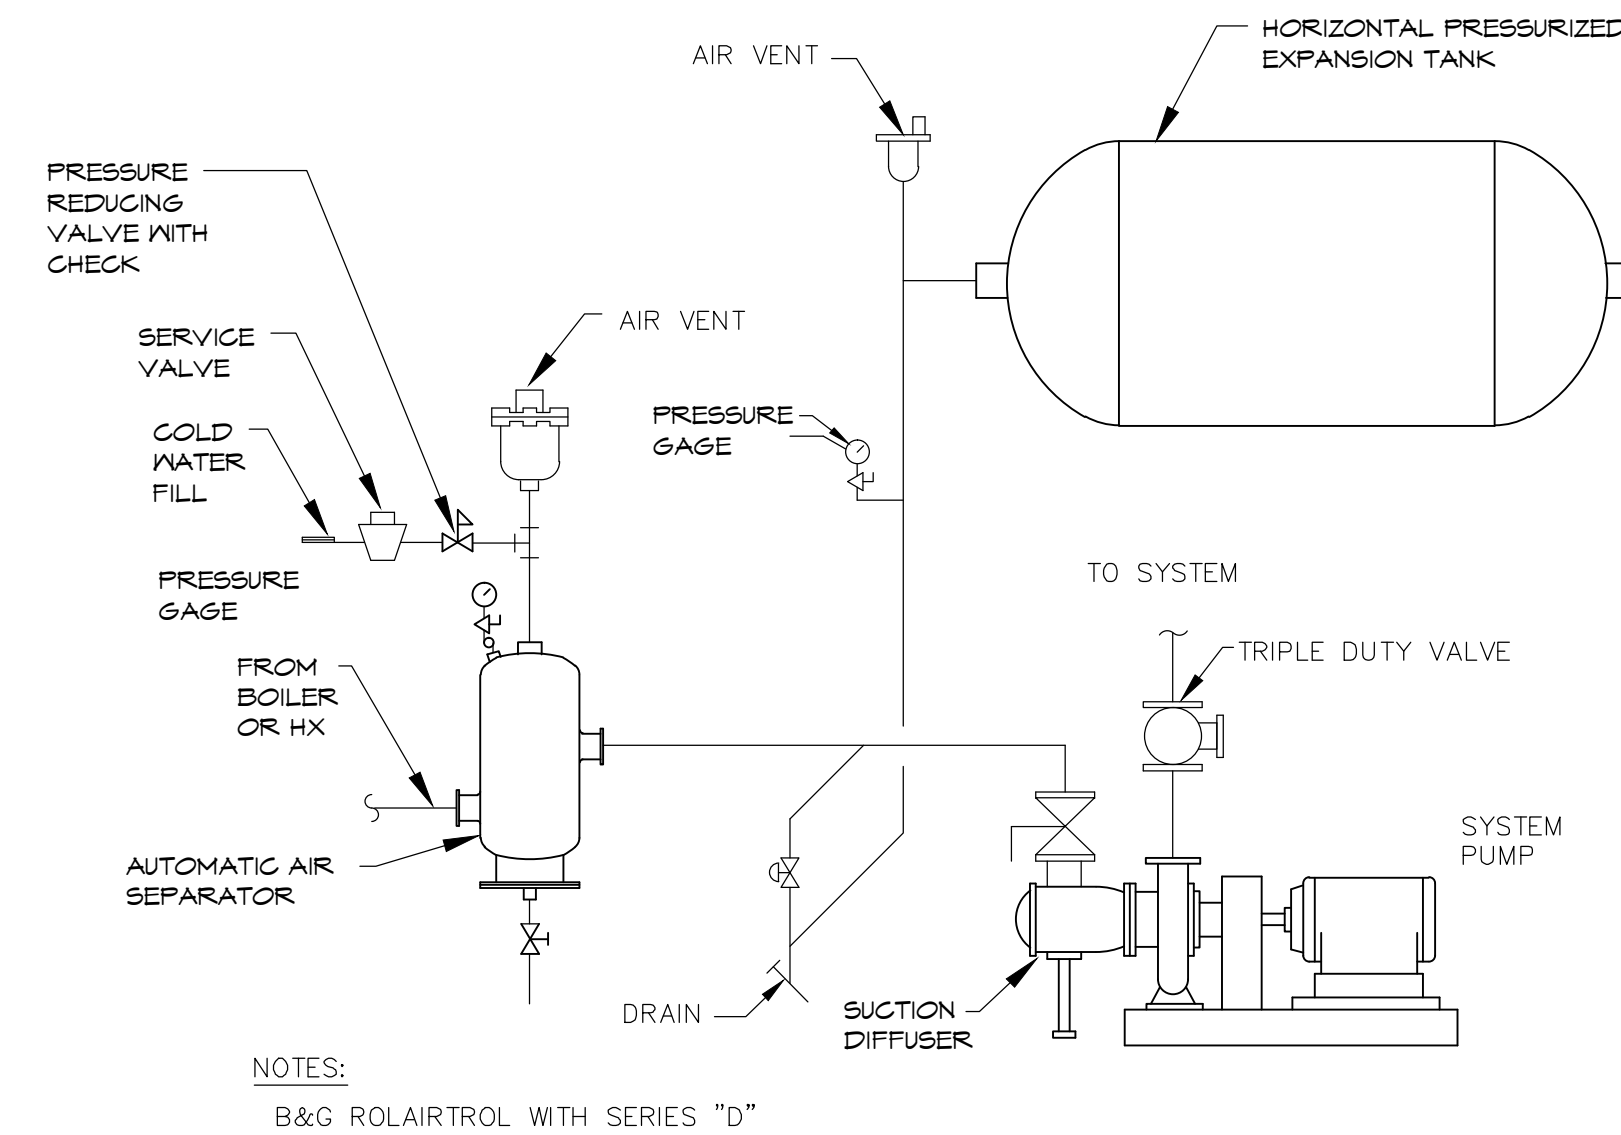

NOTES:
B&G ROLAIRTROL WITH SERIES "D"

EXPANSION TANK DETAIL


SCALE: NONE

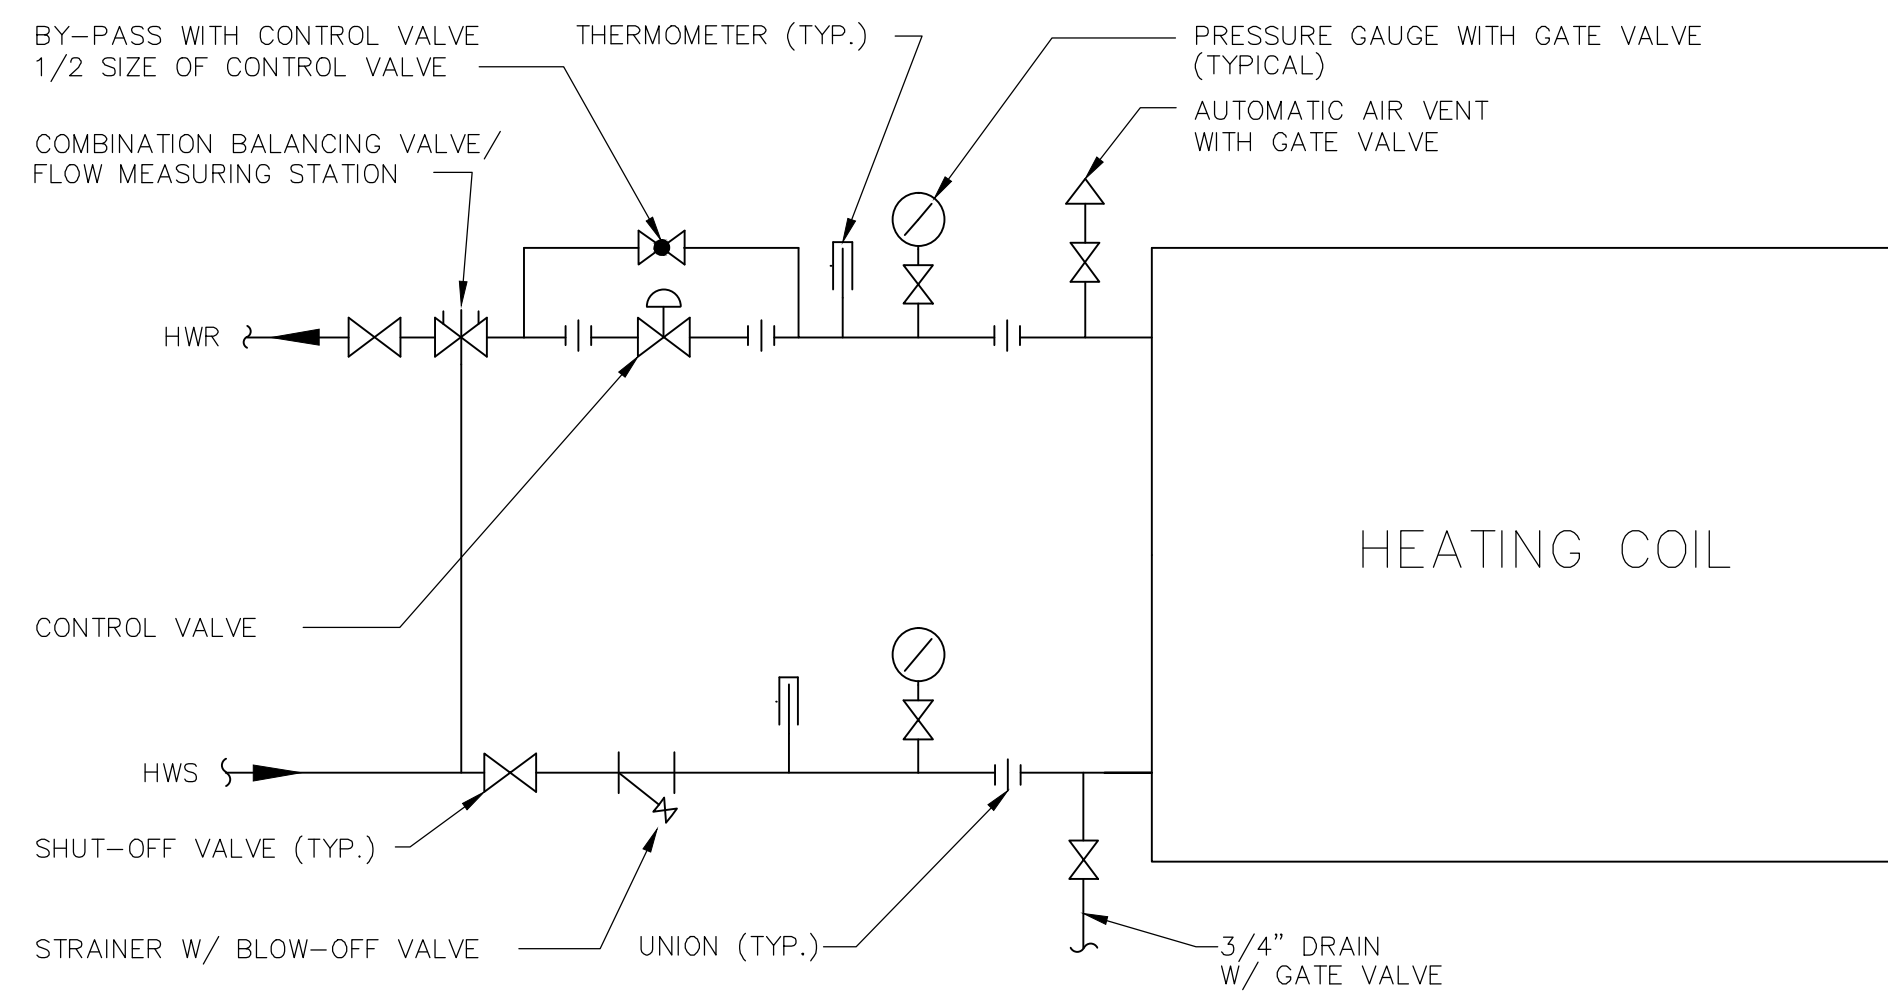

NOTES:
1. ALL REDUCERS SHALL BE ECCENTRIC TYPE.
2. VENT ALL HIGH POINTS OF PIPING SYSTEM.
3. BALANCING VALVE SHALL BE CIRCUIT SETTER TYPE WITH MEMORY TYPE.

HOT WATER PIPING DETAIL

SCALE: NONE

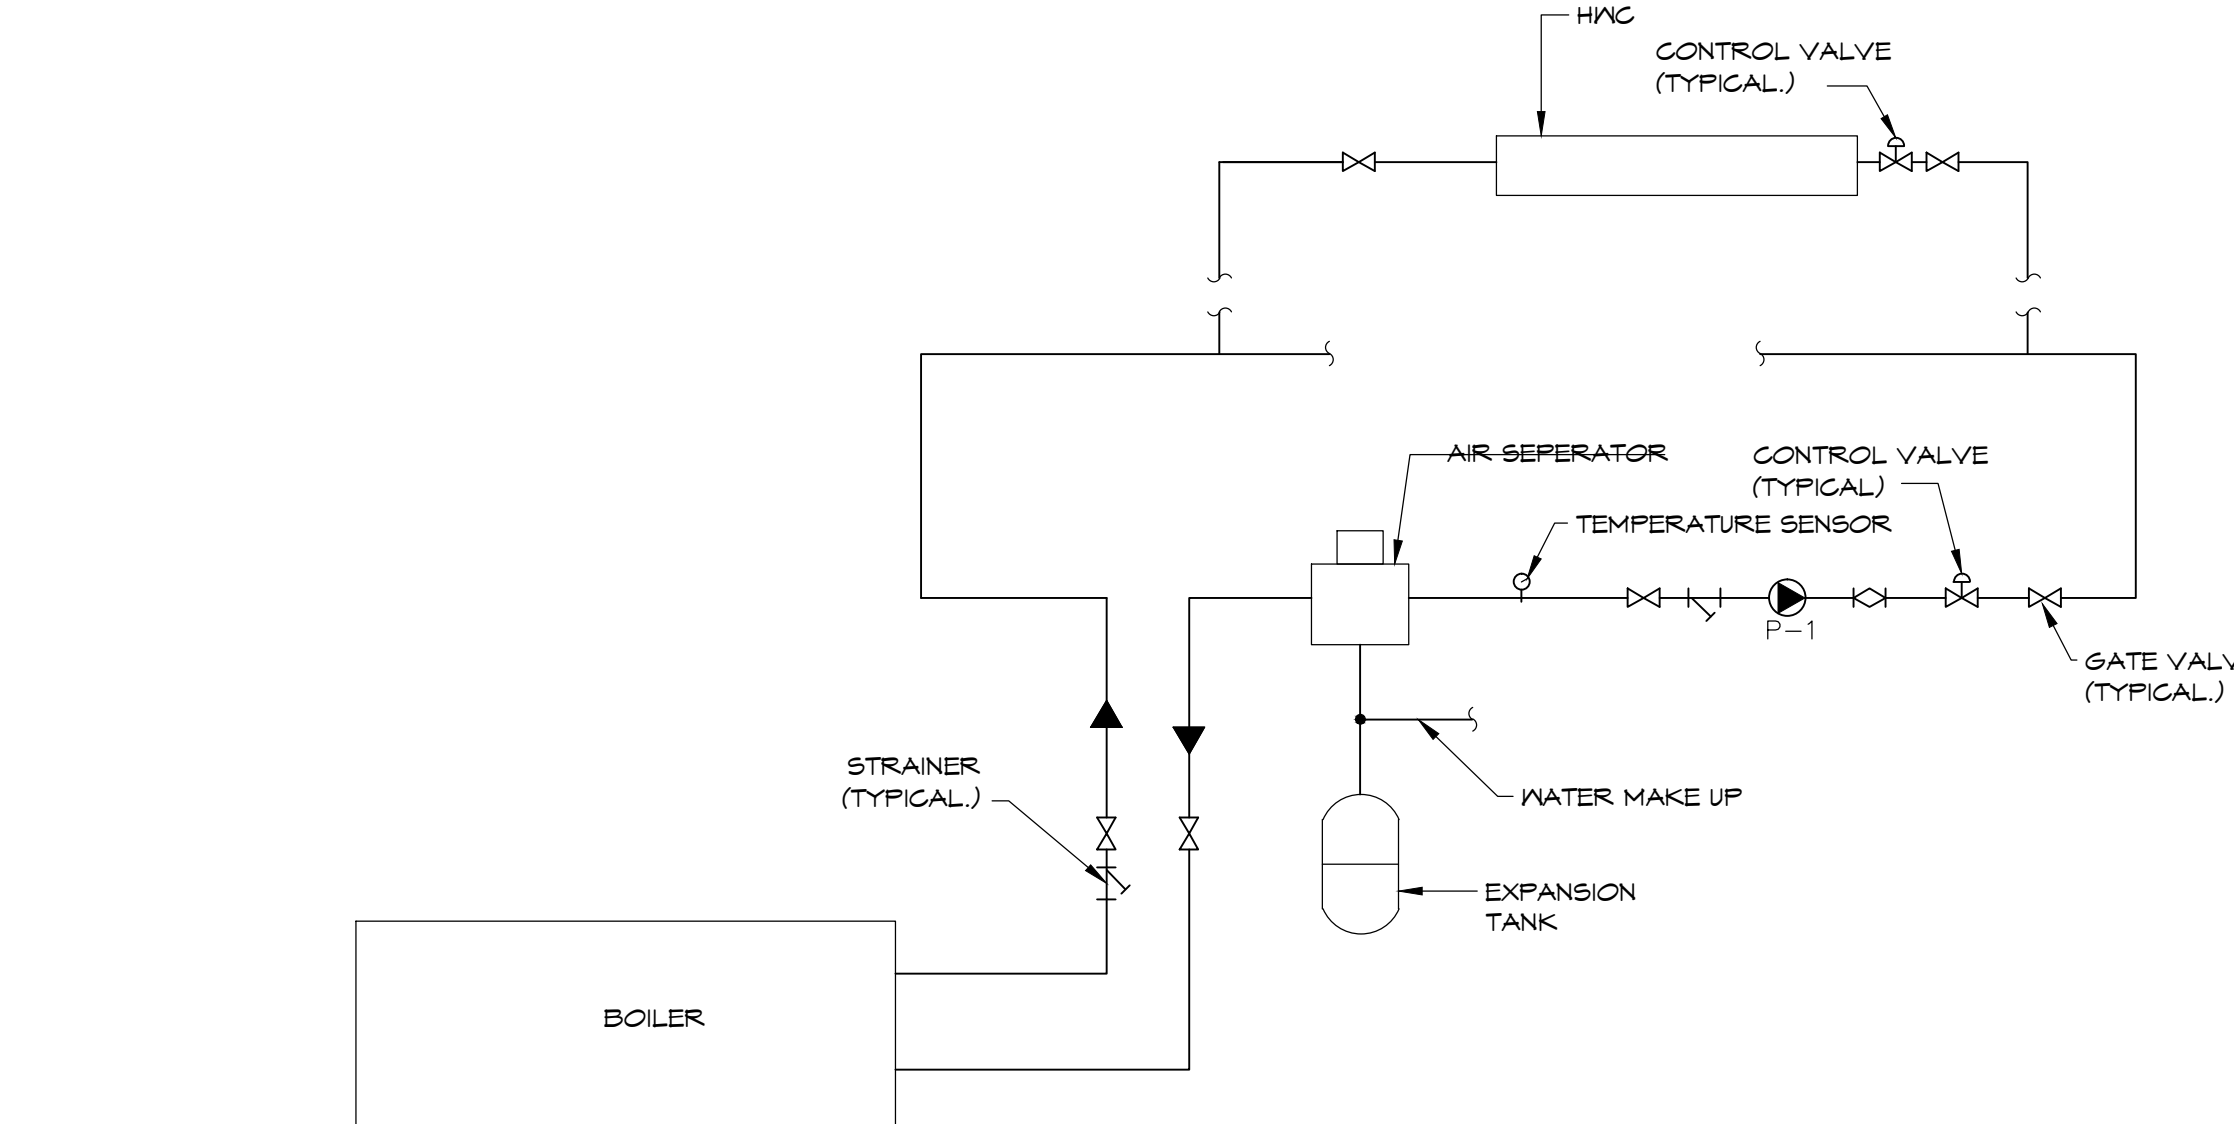

HOT WATER BOILER FLOW DIAGRAM

SCALE: NONE

BARRY MICHAEL LUDLOW, AIA ARCHITECT
102 ROSE LANE DARIEN, CT 06820
TELEPHONE 646.747.3736 EMAIL B.LUDLOW@DESIGNREPUBLIC.US.COM

CLIENT/OWNER/TENANT
FAT FACE LTD
1-3 RIDGWAY HAVANT, PO9 1QJ
UNITED KINGDOM
CONTACT: DAVID LILLEY
TEL: 0044 2392 441100
E: DAVID.LILLEY@FATFACE.COM

DESIGNER
BOX OF FROGS LTD
2 WILLOW PARK STROKE POGES BUCKS SL2 4ES
CONTACT: SARAH MALCOM-RICHARDS
TEL: 007748606997
E: SARAH@BOXOFFROGS.WEB.COM

MEP ENGINEER
FISKAA
589 8TH AVENUE
NEW YORK, NY, 10018
CONTACT: ERIC MARTINSEN
TEL: 212.736.9500
E: EMARTINSEN@FISKAA.COM


Issue	Date	Issue	Date
A. ISSUE FOR LL REVIEW & HISTORIC REVIEW	07/10/2015		
B. ISSUE FOR DEMO PERMIT	07/20/2015		
C. ISSUE FOR PERMIT	07/24/2015		

Project:
FAT FACE PORTLAND
34 EXCHANGE STREET
PORTLAND, ME 04104

Drawing Title
H.V.A.C. DETAILS
SHEET 2 OF 2

Project No.	Drawn By	Date	Scale
15.102.00			

Seal MS Floor(s)

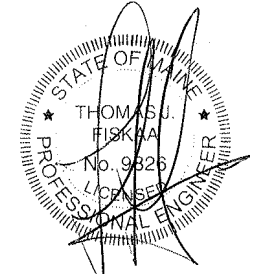

Drawing No.

M-701