


1 | 10 EXCHANGE STREET EXISTING ELEVATION
SCALE: 1/4"=1'-0"

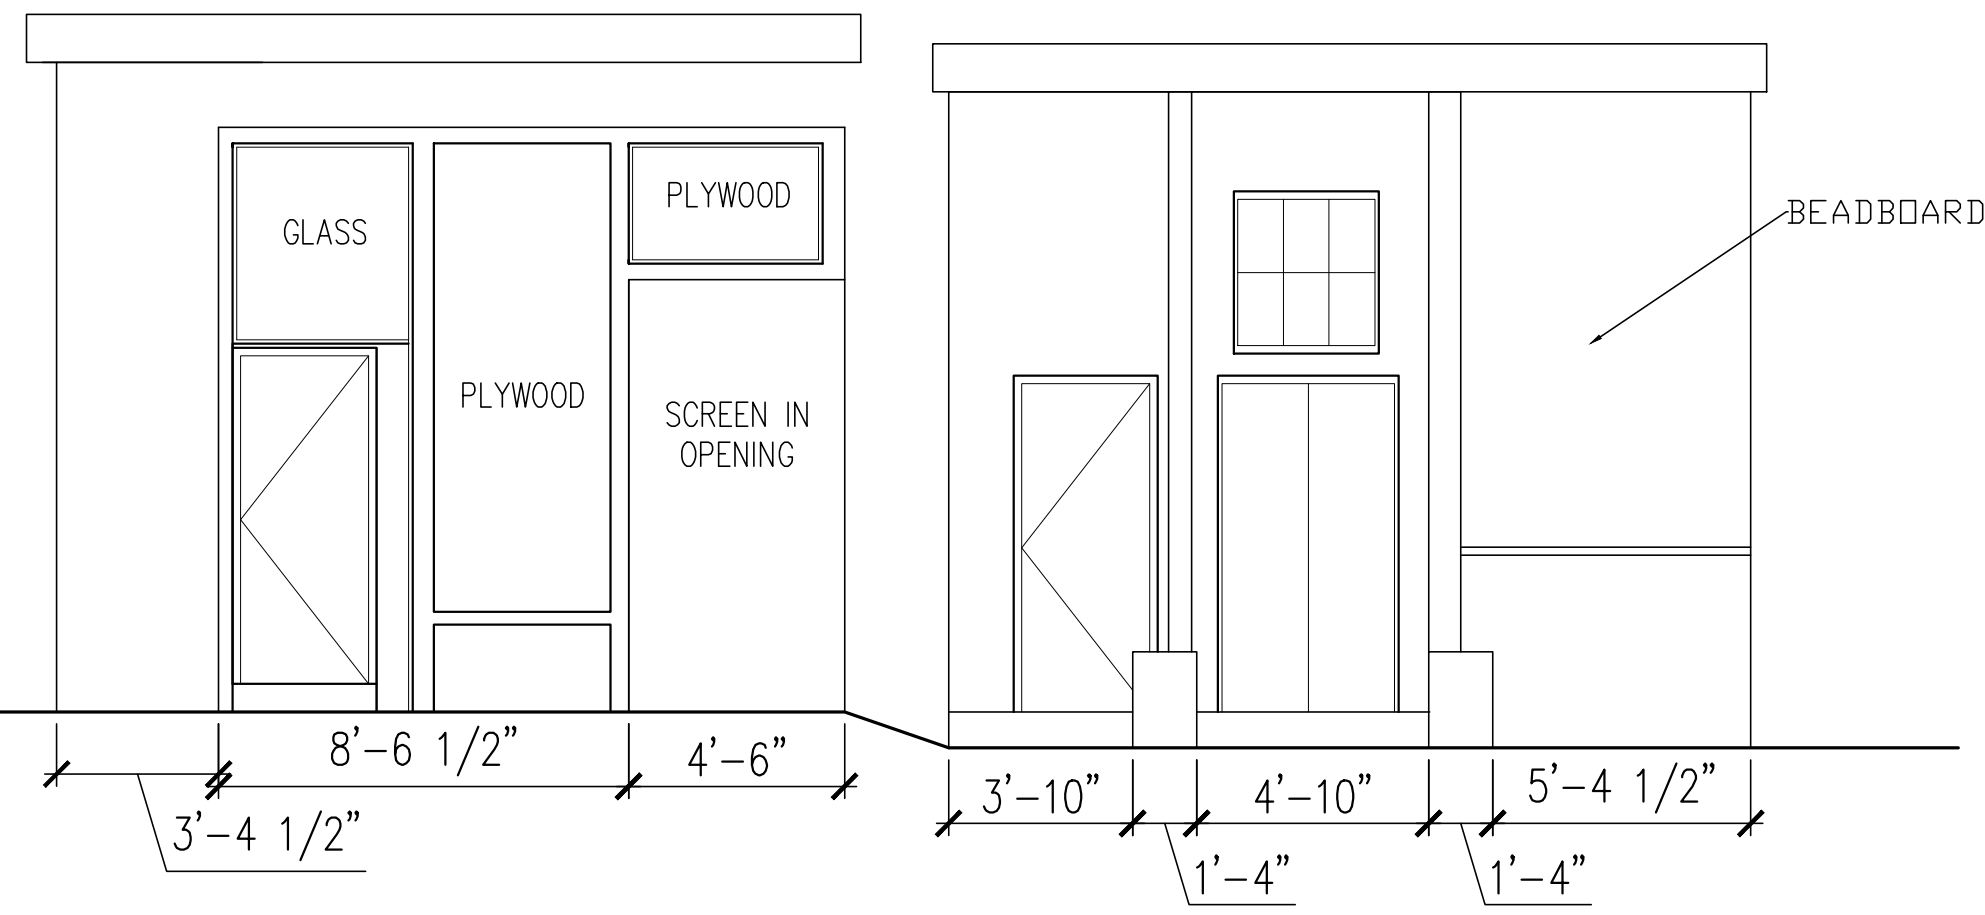

2 | FOX COURT EXISTING ELEVATION
SCALE: 1/4"=1'-0"

ARCHETYPE, P.A.
ARCHITECTS

48 Union Wharf Portland, Maine 04101
(207) 772-6022 Fax (207) 772-4056

Date 2015-5-20

Scale 1/4" = 1'-0"

EXISTING ELEVATIONS

Project: 10 EXCHANGE STREET

10 EXCHANGE STREET
PORTLAND, MAINE

A2.00