
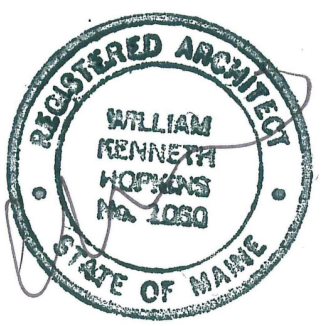


NOTE: ALL 2ND THROUGH FOURTH FLOOR WINDOWS TO BE REPLACED. BRICKMOULD TO SIMULATE EXISTING. MULLIONS SIZES TO MATCH EXISTING.

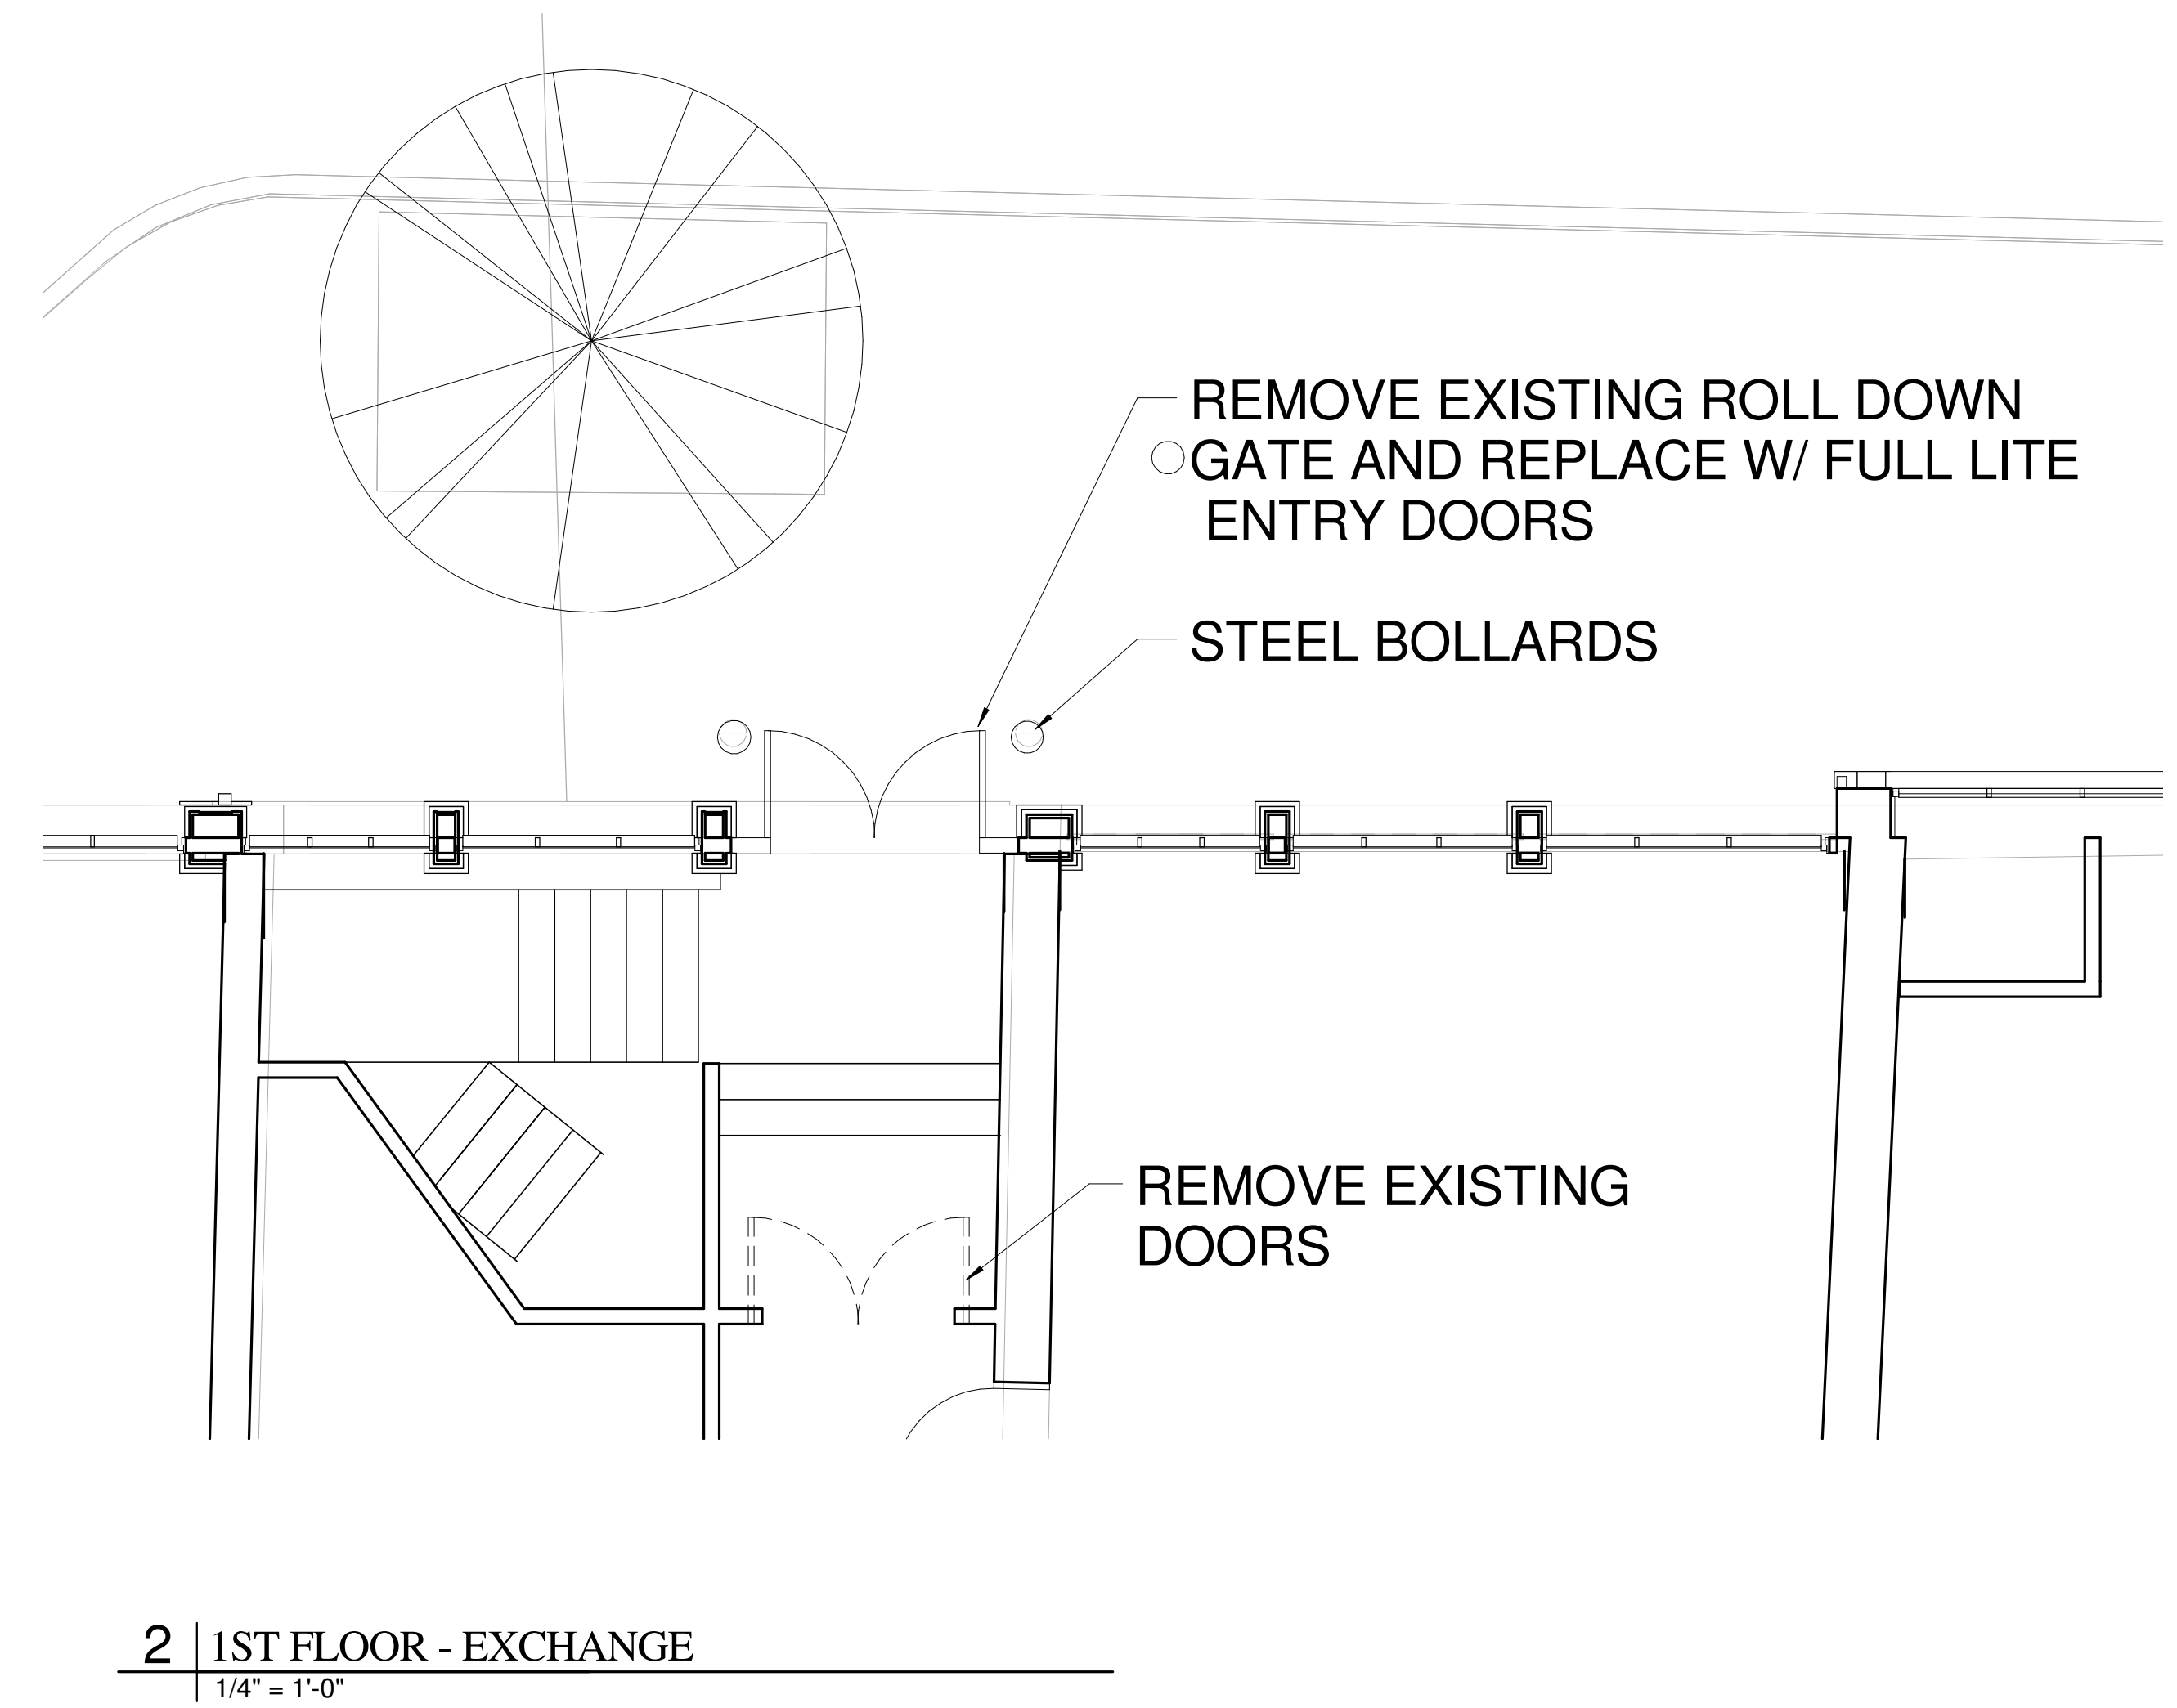

Prepared For:  
10 Exchange Properties, LLC

Consultant:  
**ARCHETYPE** architects  
48 Union Wharf Portland, Maine 04101  
(207) 772-6022 Fax (207) 772-4056

Project:  
10 Exchange Street  
8-28 Exchange Street Portland, Maine

Revisions:

Date: 5-20-2015  
Scale: 1/4" = 1'-0"  
EXCHANGE STREET

A2.01