


1 | 10 EXCHANGE STREET DEMO ELEVATION  
SCALE: 1/4"=1'-0"

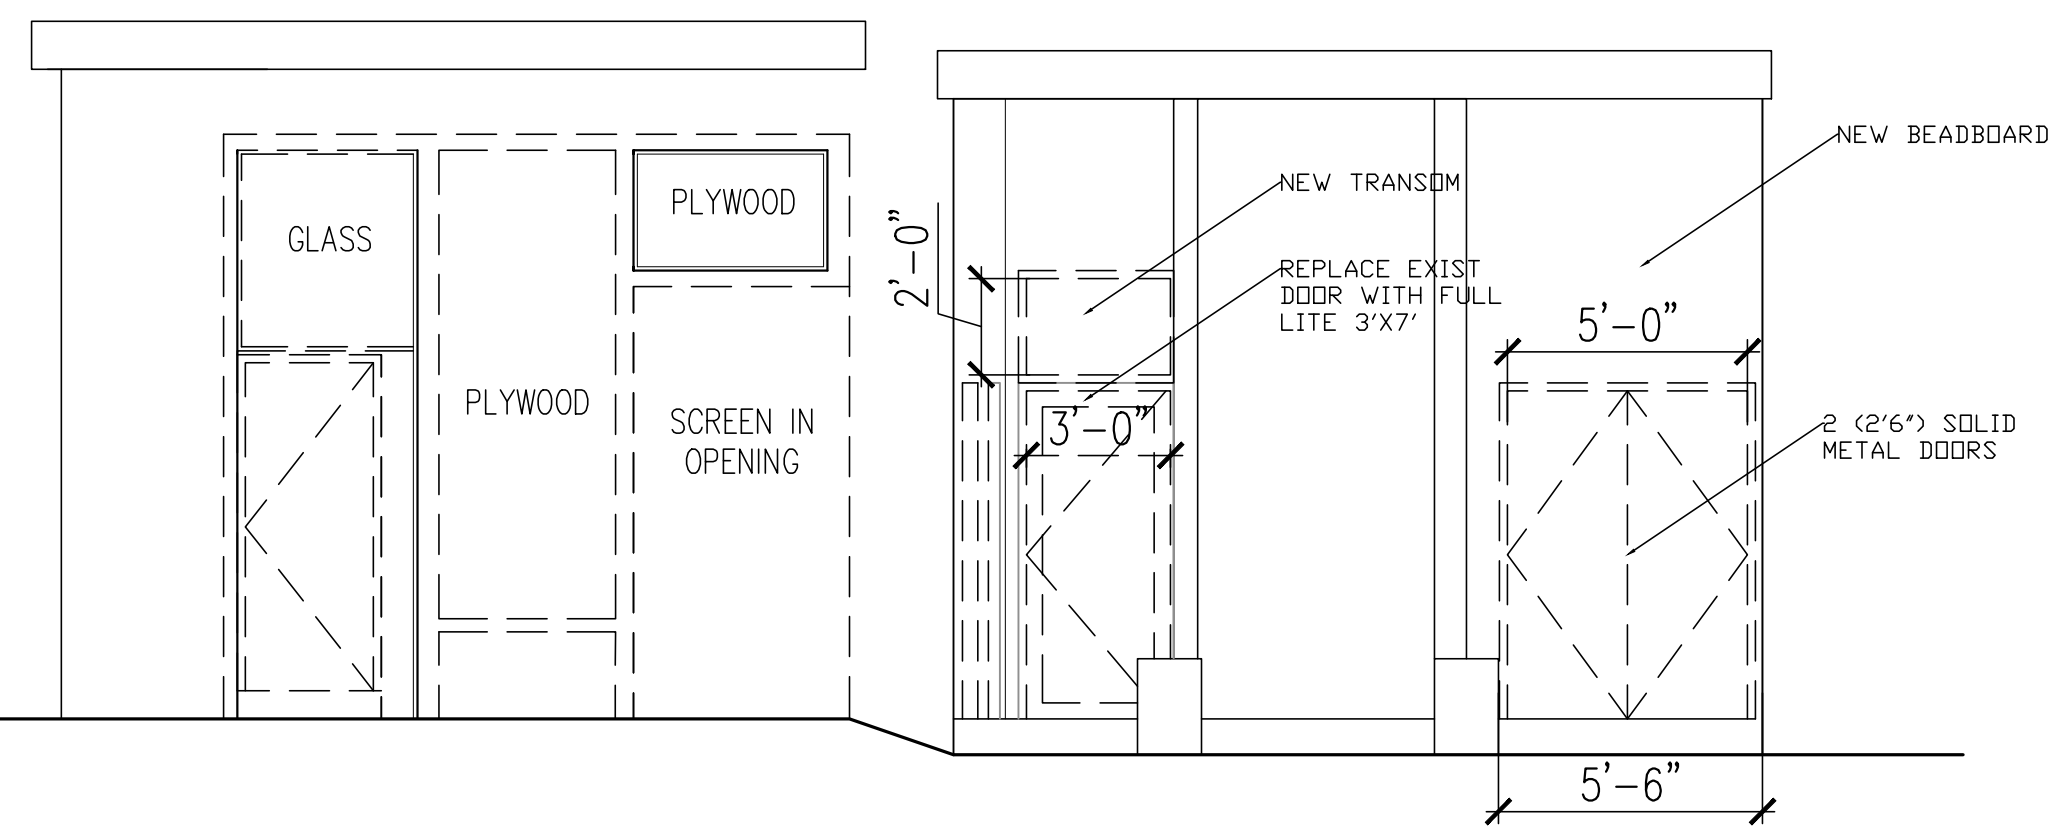

2 | FOX COURT EXISTING ELEVATION  
SCALE: 1/4"=1'-0"

**ARCHETYPE, P.A.  
ARCHITECTS**  
48 Union Wharf Portland, Maine 04101  
(207) 772-6022 Fax (207) 772-4056

Date	2015-5-20
Scale	1/4" = 1'-0"

DEMO ELEVATIONS  
Project: **10 EXCHANGE STREET**  
10 EXCHANGE STREET  
PORTLAND, MAINE

AD2.00