


- EXISTING CONDITIONS
- TO BE DEMOLISHED
- NEW CONSTRUCTION

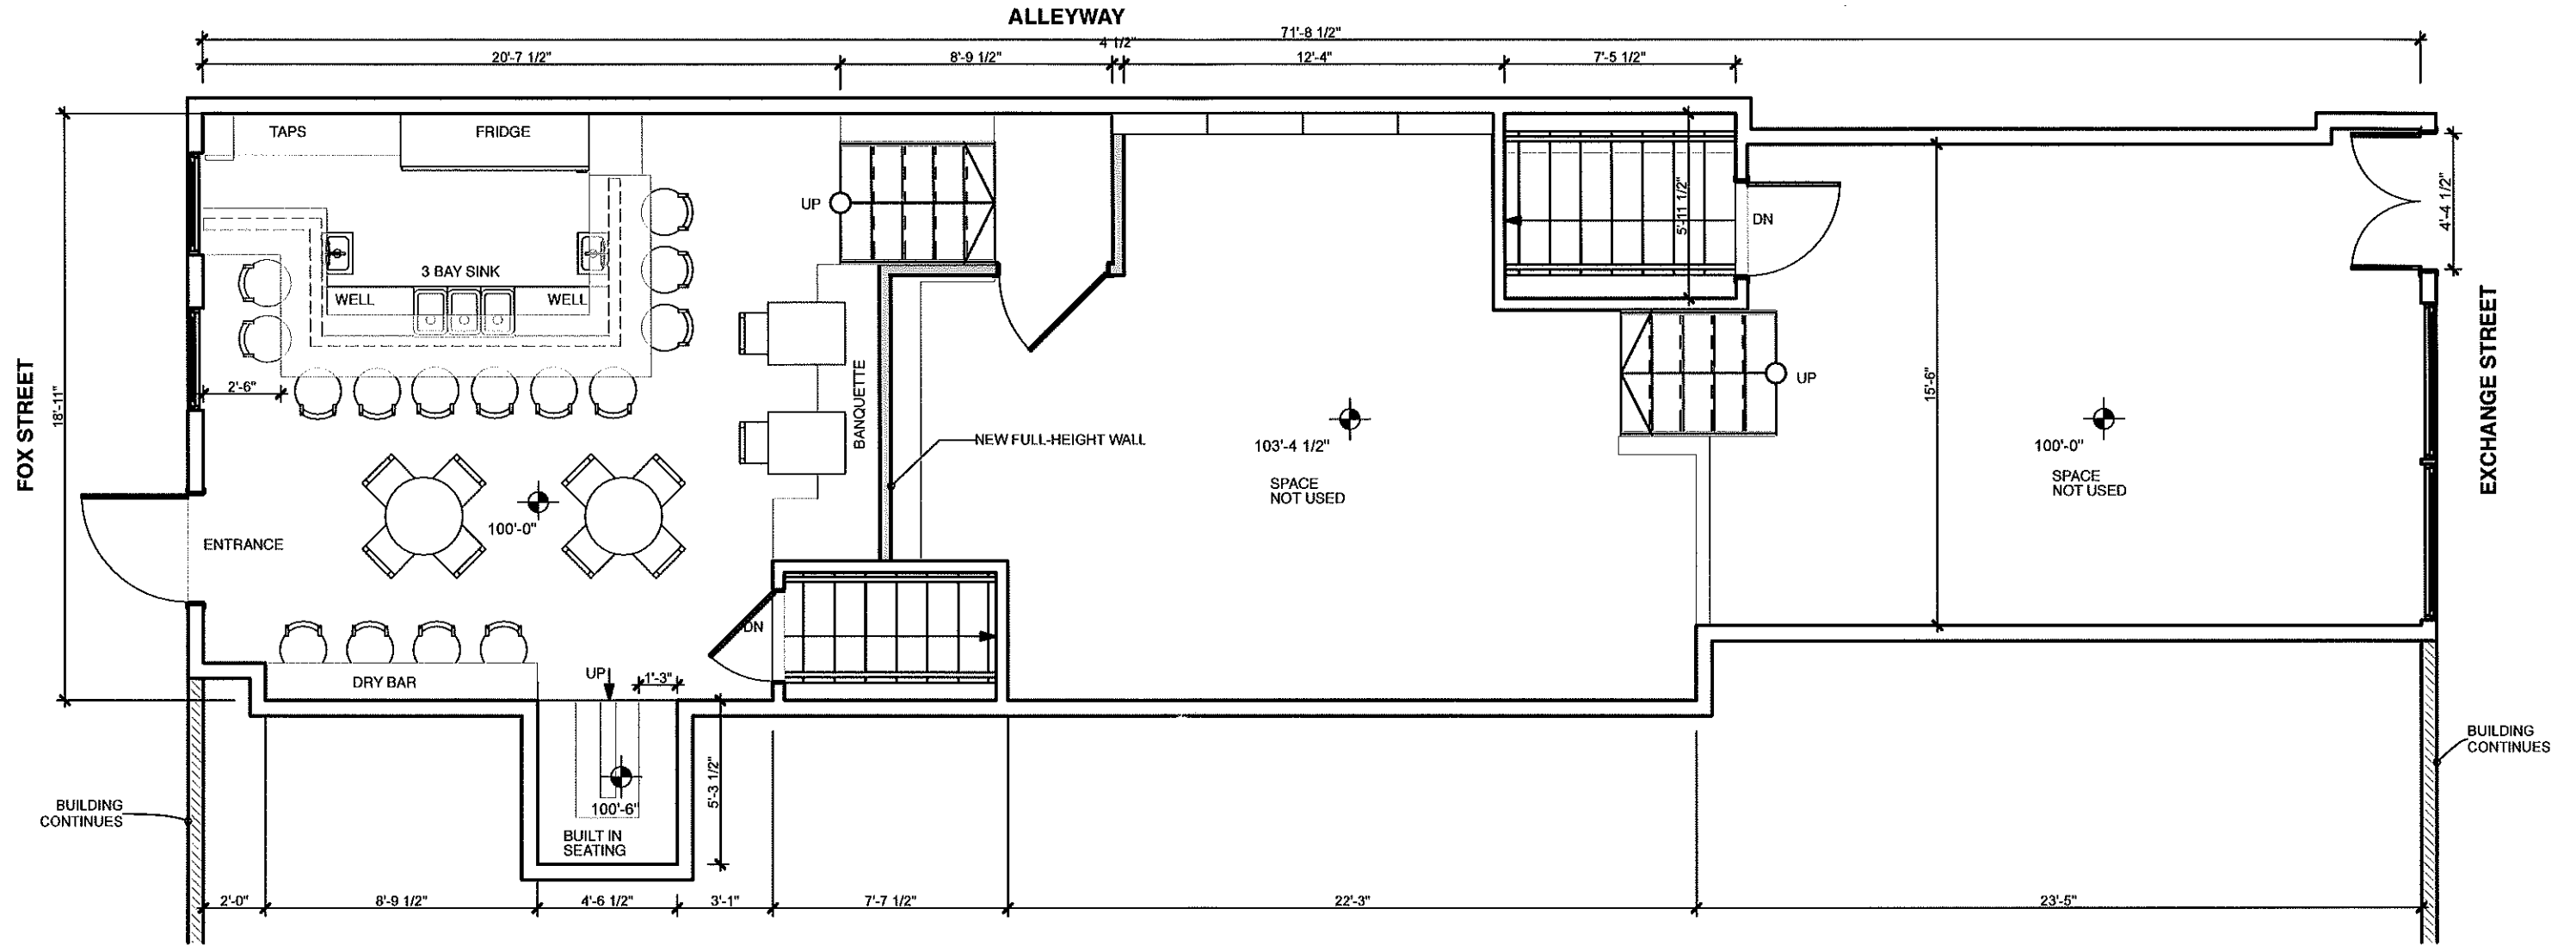

**1 MAIN LEVEL**  
 SCALE: 3/16" = 1'-0"