


EXCHANGE STREET

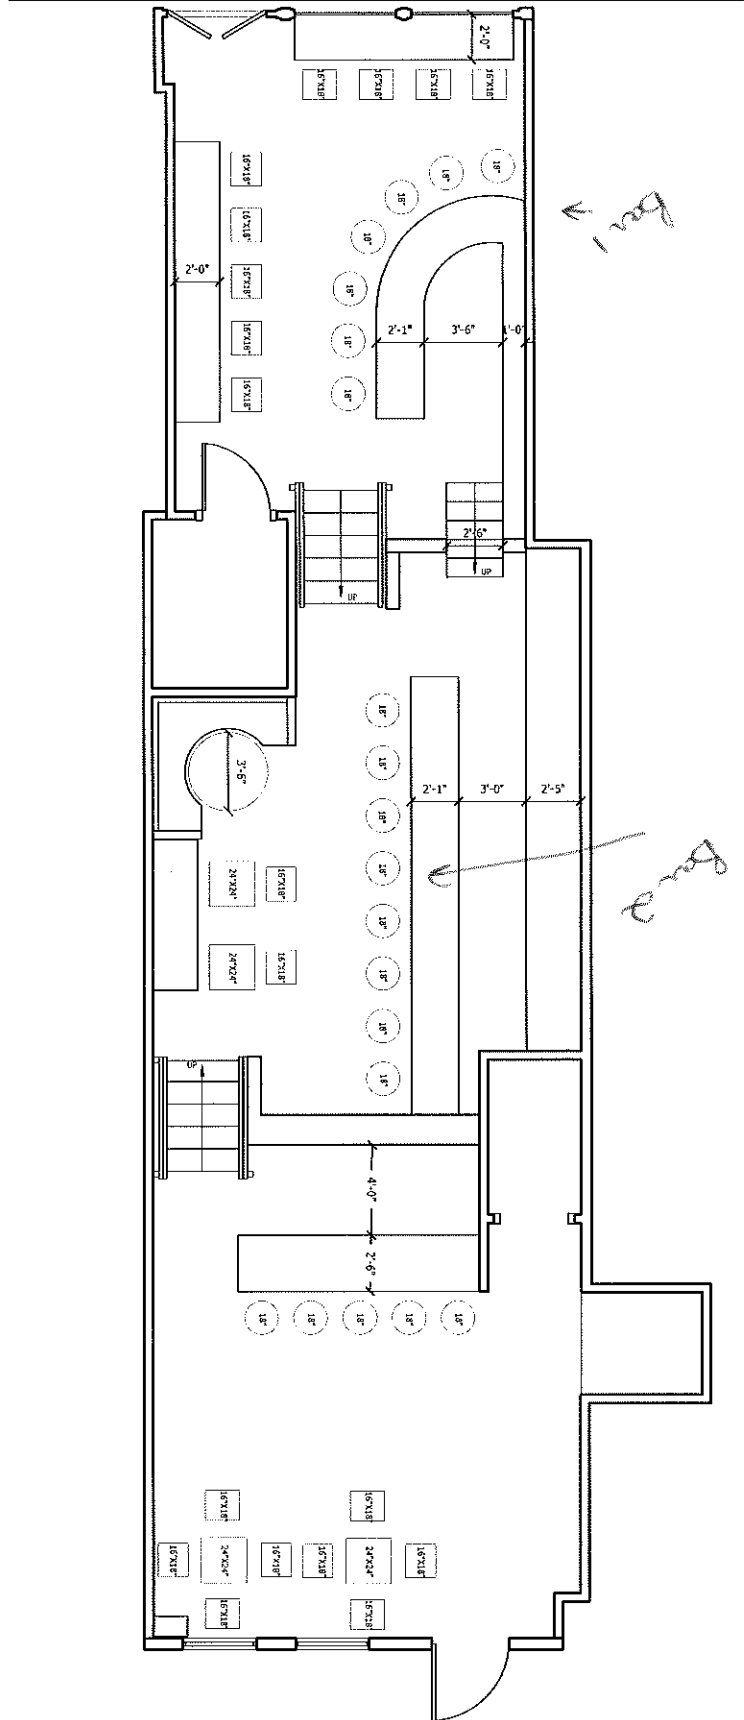

1 PROPOSED ARCHITECTURAL PLAN
3/16" = 1'-0"