







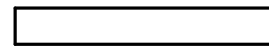



-  EXISTING CONDITIONS
-  TO BE DEMOLISHED
-  NEW CONSTRUCTION

MOFFAT ELECTRIC CONVECTION OVEN W/ RECIRC. HOOD (SEE A-1.3 FOR SPECS)
WALL & CEILING FINISHES TO BE FRP OVER DRYWALL

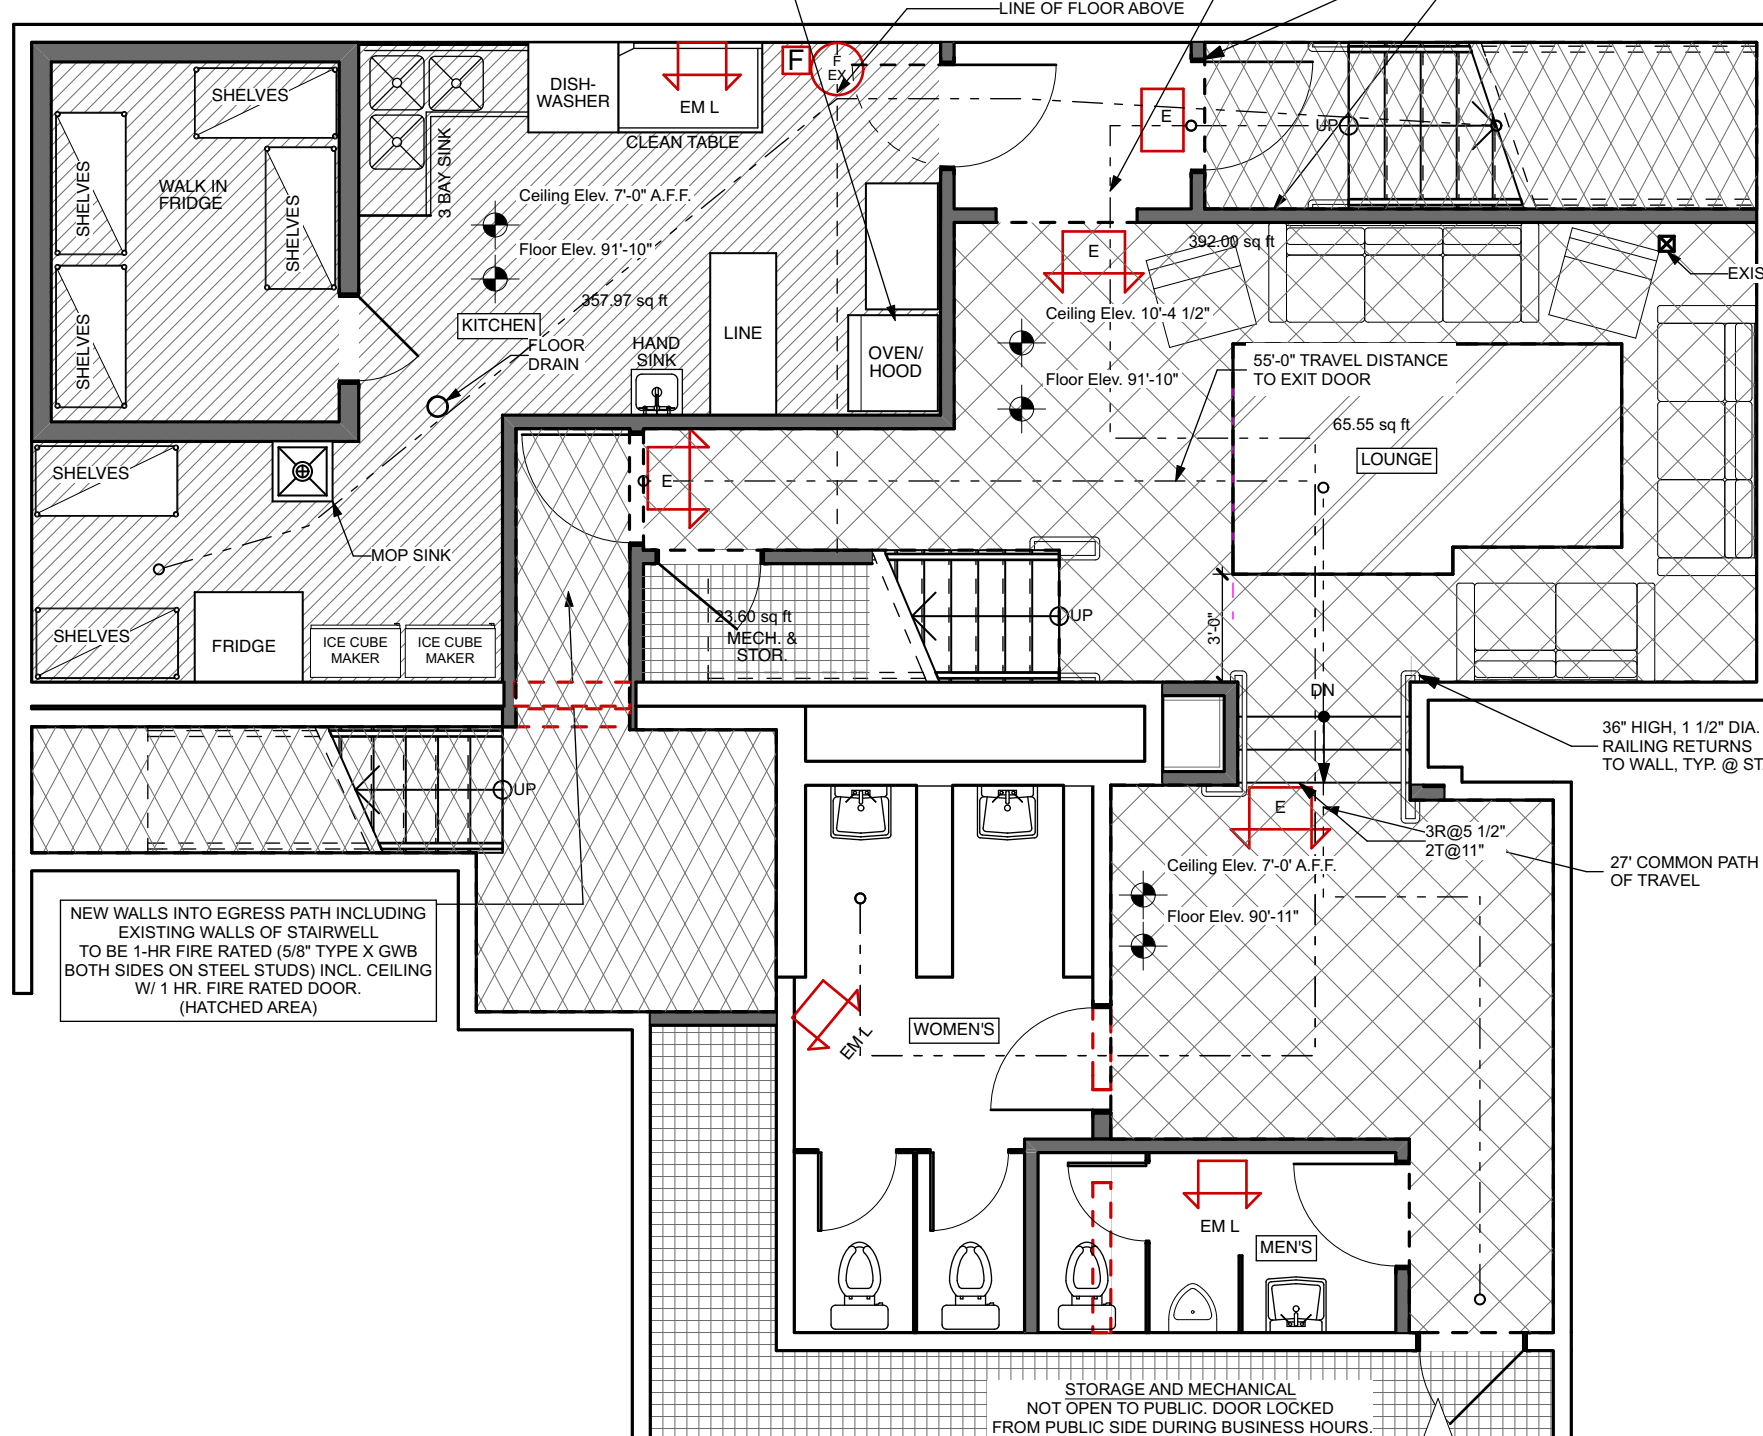NEW WALLS SURROUNDING STAIR TO BE 1-HR FIRE RATED (5/8" TYPE X GWB BOTH SIDES ON STEEL STUDS) W/ 3/4 HR. FIRE RATED DOOR. (HATCHED AREA)

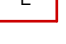

-  PULL STATION
-  FIRE EXTINGUISHER
-  EXIT SIGN ALUM. FINISH. DUAL POWERED W/ EML
-  EXIT SIGN ALUM. FINISH. DUAL POWERED
-  EMERGENCY LIGHTING (REMOTE HEADS) BRUSHED ALUM. FINISH

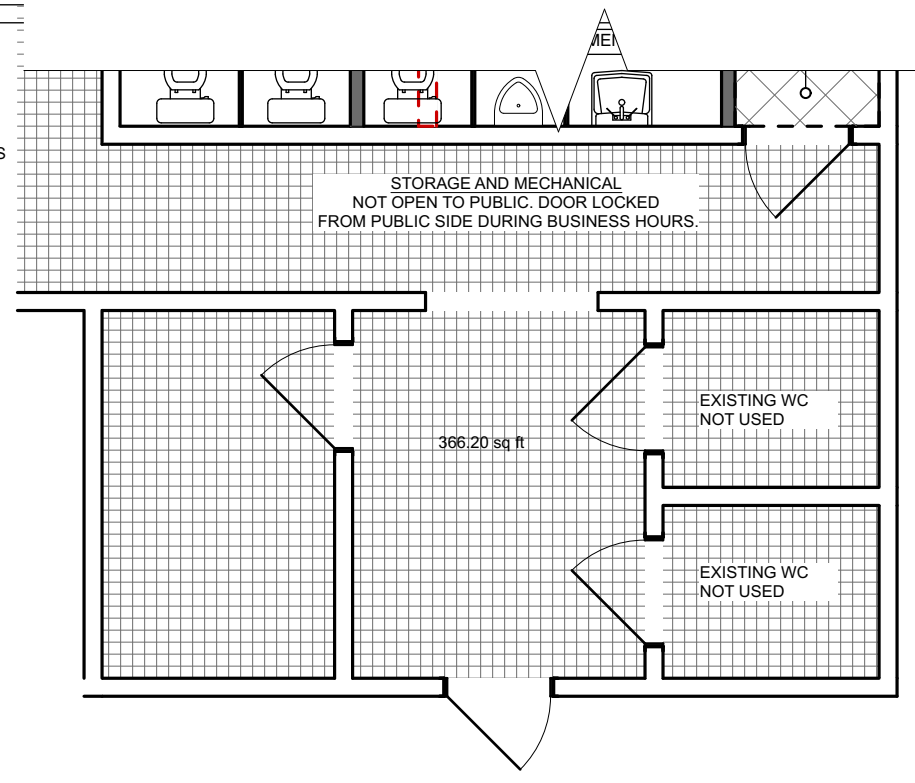

1 BASEMENT LEVEL EGRESS PLAN
SCALE: 3/16" = 1'-0"
0 4' 8' 12'

2 PARTIAL BASEMENT
SCALE: 3/16" = 1'-0"
0 4' 8' 12'

PHASE:	FOR PERMIT / CONSTRUCTION
SCALE:	3/16" = 1'-0"
DATE:	12/09/2016
REVISED:	12/13/2016