




PROPOSED STOREFRONT / AREA MAP / SITE MAP



PROPOSED STOREFRONT
SCALE: NTS

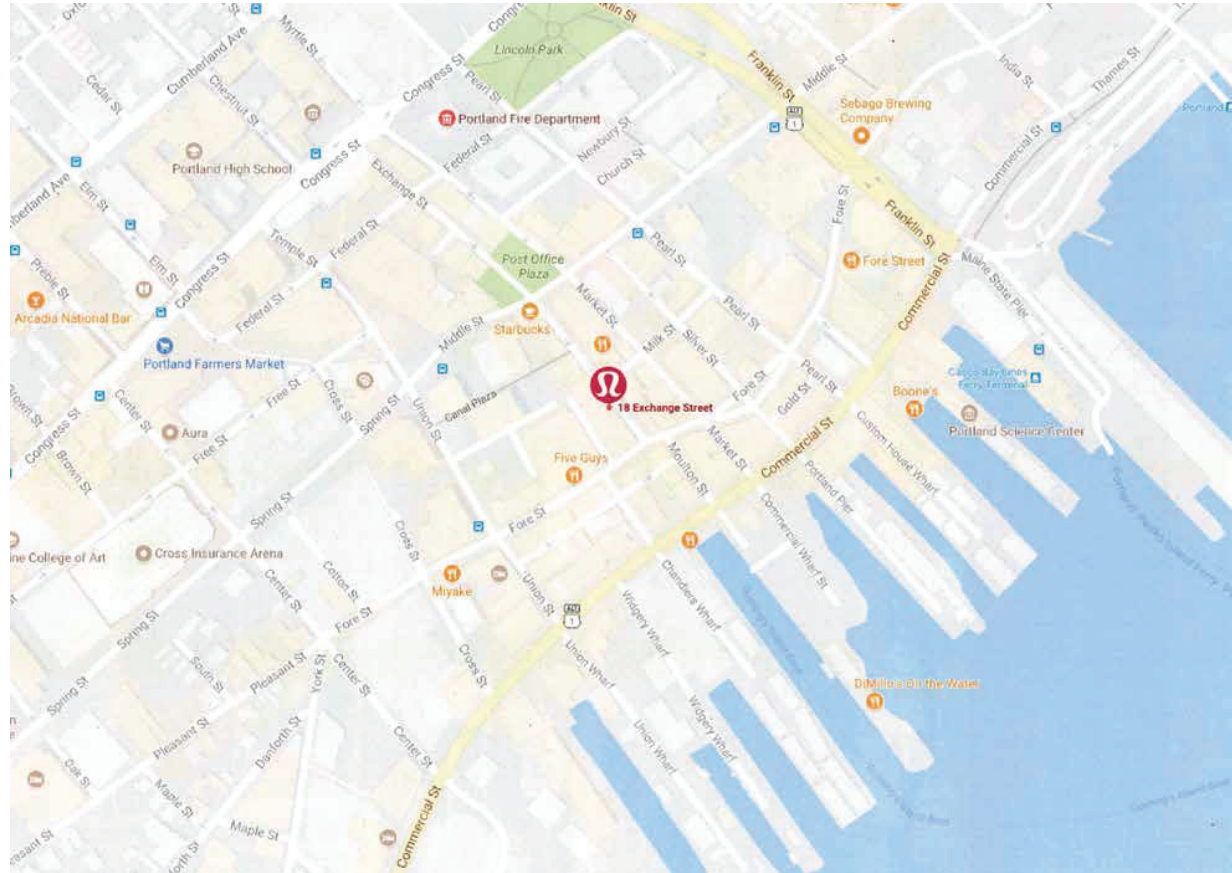

SITE MAP
SCALE: NTS

 <p>JONES SIGN Your Vision. Accomplished. WWW.JONESIGN.COM</p>	<p>JOB #: 225199_R2 DATE: 07.10.2017 DESIGNER: T. Grueschow SALES REP: --- PROJ MGR: A. Spitzer</p>	<table border="1"> <thead> <tr> <th>REV.</th> <th>DATE</th> <th>BY</th> <th>DESCRIPTION</th> </tr> </thead> <tbody> <tr> <td>1</td> <td>07.11.17</td> <td>TS</td> <td>CHANGED COLOR OF BLADE TO THE STANDARD RED</td> </tr> <tr> <td>2</td> <td>07.14.17</td> <td>TG</td> <td>UPDATE CONCEPTUAL/ ADD AWWING NOTE</td> </tr> <tr> <td>3</td> <td>08.08.00</td> <td>XX</td> <td>XXXX</td> </tr> <tr> <td>4</td> <td>08.08.00</td> <td>XX</td> <td>XXXX</td> </tr> <tr> <td>5</td> <td>08.08.00</td> <td>XX</td> <td>XXXX</td> </tr> <tr> <td>6</td> <td>08.08.00</td> <td>XX</td> <td>XXXX</td> </tr> <tr> <td>7</td> <td>08.08.00</td> <td>XX</td> <td>XXXX</td> </tr> <tr> <td>8</td> <td>08.08.00</td> <td>XX</td> <td>XXXX</td> </tr> <tr> <td>9</td> <td>08.08.00</td> <td>XX</td> <td>XXXX</td> </tr> <tr> <td>10</td> <td>08.08.00</td> <td>XX</td> <td>XXXX</td> </tr> </tbody> </table>	REV.	DATE	BY	DESCRIPTION	1	07.11.17	TS	CHANGED COLOR OF BLADE TO THE STANDARD RED	2	07.14.17	TG	UPDATE CONCEPTUAL/ ADD AWWING NOTE	3	08.08.00	XX	XXXX	4	08.08.00	XX	XXXX	5	08.08.00	XX	XXXX	6	08.08.00	XX	XXXX	7	08.08.00	XX	XXXX	8	08.08.00	XX	XXXX	9	08.08.00	XX	XXXX	10	08.08.00	XX	XXXX	<table border="1"> <tr> <td>CLIENT APPROVAL</td> <td>DATE</td> </tr> <tr> <td>LANDLORD APPROVAL</td> <td>DATE</td> </tr> <tr> <td>QC</td> <td></td> </tr> </table>	CLIENT APPROVAL	DATE	LANDLORD APPROVAL	DATE	QC		 <p>lululemon</p>	<p>PORTLAND LOCAL 18 Exchange St. Portland, ME 04101 DESIGN PHASE: CONCEPTUAL</p>	<p>SHEET NUMBER 1.0</p>
	REV.	DATE	BY	DESCRIPTION	
	1	07.11.17	TS	CHANGED COLOR OF BLADE TO THE STANDARD RED	
2	07.14.17	TG	UPDATE CONCEPTUAL/ ADD AWWING NOTE	
3	08.08.00	XX	XXXX	
4	08.08.00	XX	XXXX	
5	08.08.00	XX	XXXX	
6	08.08.00	XX	XXXX	
7	08.08.00	XX	XXXX	
8	08.08.00	XX	XXXX	
9	08.08.00	XX	XXXX	
10	08.08.00	XX	XXXX	
CLIENT APPROVAL	DATE	
LANDLORD APPROVAL	DATE	
QC	

This is an original, unpublished drawing by Jones Sign Co., Inc. It is for your personal use in conjunction with a project being planned for you by JONES SIGN. It is not to be shown to anyone outside of your organization, nor is it to be used, reproduced, copied or exhibited in any fashion. Use of this design or the salient elements of this design in any sign done by any other company, without the express written permission of JONES SIGN, is forbidden by law and carries a civil forfeiture of up to 25% of the purchase price of the sign. JONES SIGN will endeavor to closely match colors, including PMS, where specified. We cannot guarantee exact matches due to varying compatibility of surface materials and paints used. All sizes and dimensions are illustrated for client's conception of project and are not to be understood as being exact size or exact scale.