



Fidelity Investor Center

Fidelity Corporate Real Estate
7 Water Street, W6A
Boston, MA 02109

Architect:

Gensler

133 Federal Street
Suite 500
Boston MA 02110
617.292.4400

Construction Manager:

StructureTone Inc.

711 Atlantic Avenue
Boston, MA 02111-2809
617.348.2800

Plumbing, Fire Protection, HVAC, and
Electrical Engineer:

RDK Engineers

The Fargo Building
451 D Street, Suite 801
Boston, MA 02110-1964
617-345-9885

Tel/Data & A/V Consultant:

CCR Pyramid

110 Cedar Street
Wellesley, MA 02481
781.943.4400


PORTLAND BRANCH
3 Canal Plaza
Portland, ME 04101

Addendum #1 - January 21, 2005


DEPT. OF BUILDING INSPECTION
CITY OF PORTLAND, ME

FEB 1 2005


EGRESS PLAN

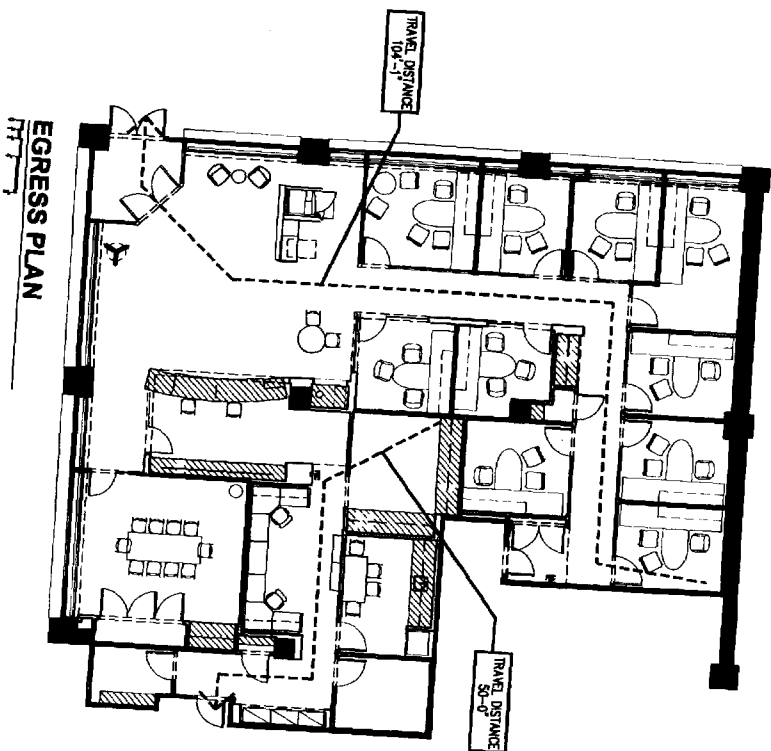

VICINITY MAP

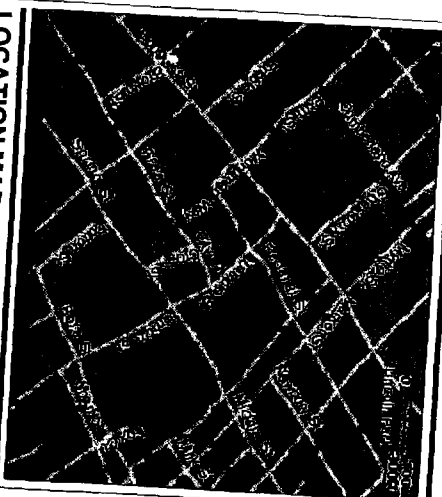

LOCATION MAP

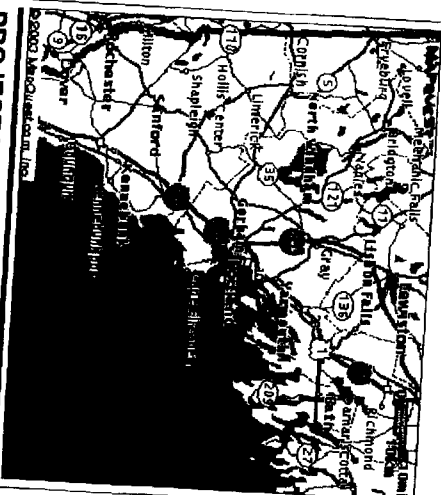

PROJECT INFORMATION

PROJECT: FIDELITY INVESTOR CENTER- PORTLAND BRANCH
BUILDING ADDRESS: 3 CANAL PLAZA, PORTLAND, ME 04101
CONTRACT NO.: 1999 BOCA NATIONAL BUILDING CODE
2003 MAINE STATE BUILDING CODE
2002 NATIONAL FIRE PROTECTION ASSOCIATION (NFPA) 72
OCCUPANCY TYPE: BUSINESS OCCUPANCY, OFFICE BUILDING
CONSTRUCTION TYPE: TYPE II C
PUBLIC AGENCY: CITY OF PORTLAND
TENANT AREA: 1,670 SF
OCCUPANT LOAD: 39 PERSONS
SUMMARY OF WORK: NEW INTERIORS WITH NO STRUCTURAL WORK.

EGRESS NOTES

EGRESS ANALYSIS - NEW TENANT SPACE
OCCUPANCY USE GROUP 3 = 1 person/100 SF
USABLE AREA: 3,870 SF
OCCUPANT LOAD: 3870 SF AT 1/100 = 39
EGRESS WIDTH PROVIDED FRONT: 72"
EGRESS WIDTH PROVIDED REAR: 36"
MAX. TRAVEL DISTANCE: 90'

DRAWING INDEX

ARCHITECTURAL

- A00.00 DRAWING AREA, VICINITY MAP
- A00.01 LOCATION MAP & PROJECT INFORMATION
- A00.02 GRAPHIC SYMBOLS & MATERIALS LEGEND
- A00.03 ABBREVIATIONS & GENERAL NOTES
- A00.04 DOOR SCHEDULE
- A00.05 FINISH SCHEDULE
- A00.06 CONSTRUCTION PLAN
- A00.07 LIGHT CLOVE PLAN
- A00.08 POWER & COMMUNICATION PLAN
- A00.09 REFLECTED CEILING PLAN
- A00.10 FINISH PLAN
- A00.11 FURNITURE PLAN
- A00.12 EXTERIOR WALL SECTIONS
- A00.13 INTERIOR WALL SECTIONS
- A00.14 INTERIOR ELEVATIONS
- A00.15 INTERIOR ELEVATIONS
- A00.16 PARTITION DETAILS
- A00.17 FLOOR, BASE AND TRANSITION DETAILS
- A00.18 CEILING DETAILS
- A00.19 WALLWORK PLANS AND ELEVATIONS
- A00.20 WALLWORK AND MISC. DETAILS
- A00.21 WALLWORK DETAILS
- A00.22 WALLWORK DETAILS
- A00.23 WALLWORK DETAILS



PORTLAND BRANCH
3 CANAL PLAZA
PORTLAND, ME 04101

Gensler

133 Federal Street
30th Floor MA 02110
Boston, MA 02110
Telephone 617.297.4400
Facsimile 617.297.4401

AUDIO / VISUAL

- A01.01 AUDIO VISUAL PLAN
- A01.02 AUDIO VISUAL PLAN
- A01.03 AUDIO VISUAL PLAN
- A01.04 COMMUNICATION OUTLETS PLAN
- A01.05 SECURITY PLAN

PLUMBING

- P-1 PLUMBING LEGEND, NOTES AND DETAILS
- P-2 PLUMBING FLOOR PLAN

MECHANICAL

- M-1 HVAC LEGEND & SCHEDULES
- M-2 HVAC SPECIFICATIONS
- M-3 HVAC FLOOR PLAN
- M-4 HVAC DETAILS

ELECTRICAL

- E-1 ELECTRICAL LEGEND
- E-2 ELECTRICAL LIGHTING PLAN
- E-3 ELECTRICAL POWER PLAN
- E-4 ELECTRICAL FIRE ALARM PLAN
- E-5 ELECTRICAL DETAILS

By: Date: 07/21/05
Check:
Approved:

Project Name: Fidelity Investor Center - Portland, ME Branch
Project Number: 112015.115
Scale: AS SHOWN
Drawing Title: EGRESS
Date:

HARDWARE SET 11/1A
(A) OFFICES)

- 1 LATCH SET SCHLAGE 1900-02A *
- 2 PAR BUTT HINGES, STANLEY
- 2 FBR179-4 1/2 x 1 1/2
- 1 LOCK STOP, FLEMING 7260
- 1 K205 H A, FLEIER PAPER PRODUCTS
- 3 SLIDERS, HAGER 307D

* NOTE: HARDWARE SET 1A, SUBSTITUTE
SCHLAGE, OFFICE LOCKSET 1900-02A

HARDWARE SET 7/2A
(B)K&K, LAM, ELECTRICAL, RESTROOMS, JANITO


- 2 PAR BUTT HINGES, STANLEY
- 2 FBR179-4 1/2 x 1 1/2
- 1 LATOCHS, SCHLAGE 1900-02A
- 3 SLIDERS, HAGER 307D
- 1 LOCKER, LAM, JAN 3133
- 1 FLOOR STOP, FLEMING 7260

* NOTE: HARDWARE SET 2A, SUBSTITUTE
SCHLAGE, STORAGE LOCKSET 1900-02A


HARDWARE SET 3
(E) ELECTRICAL)

- 4 PAR BUTT HINGES,
- 1 STANLEY FBR179-4 1/2 x 1 1/2
- 1 LOCKSET, SCHLAGE 1900-02A

2 FLOSHBOLTS (1 EACH @ 1.65),
HAGER 282D
6 SILENCERS, HAGER 307D
2 FLOOR STOPS, TRIMCO 7280

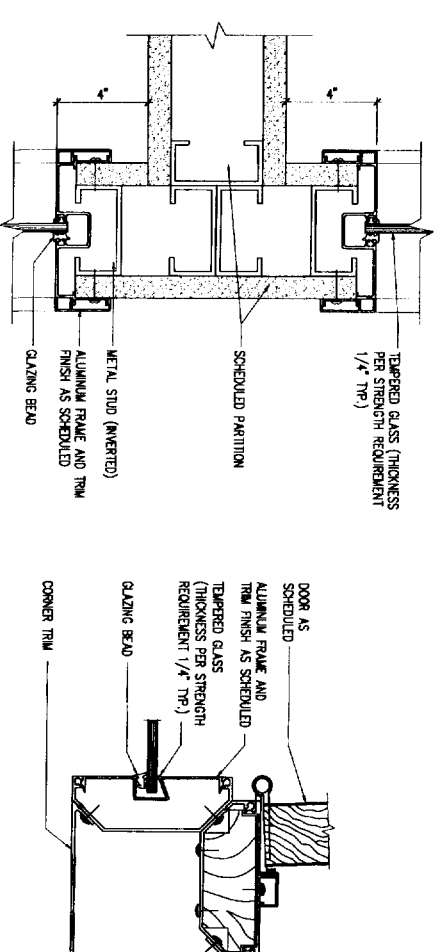

ALUM. SIDELITE CORNER W/ DOOR
SCALE: 6" = 1'-0"
DT DR-A-CORNER-DR

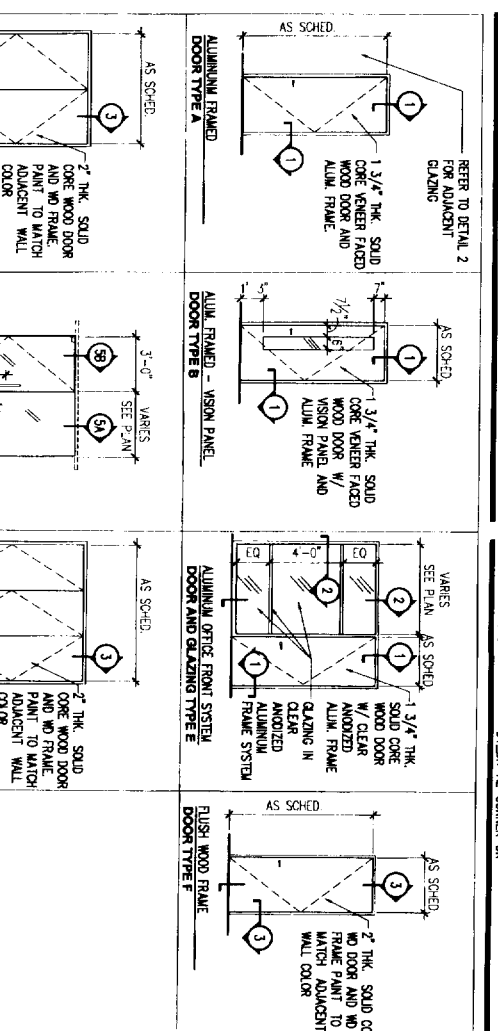

НАДНУМАДЕ СЕТА

[illegible]

KEY	DESCRIPTION	LOCATION	REMARKS
CEILING FINISH			
ACT-1	MFG. ASTORING GRID MFG. ASTORING NAME ULTRA CEINGS NAME STANDARD 12 1/4" COLOR WHITE COLOR WHITE SIZE: 24" x 24"		WALL MOLDING FIBRA
ACT-2	MFG. ECOPON GRID MFG. ASTORING NAME FOCUS 06. 08 NAME STANDARD 12 1/4" COLOR WHITE 010 COLOR WHITE SIZE: 48" x 48" x 1"		USE MANUFACTURER'S REPAIR KIT FOR CUT TILE
MS-1	MFG. TERMOPLER NAME SAFE SOUND ATTENUATION FIB BLANKETS SIZE: 3' x 24' x 48"	OFFICES WITH FAN BOOS ABOVE CEILING	APPLY OVER ALL AREAS OF ACT OR ROOMS INDICATED WITH KEYNOTE 14 ON A4.01. DO NOT APPLY OVER LIGHTS AND RETURN AIR GRILLS

	GLASS			
Q1	CLIM GLASS (E.G. SHAVING MIRROR) FOR EXTERIOR OF FLAM APPLIED) FLAME THICKNESS COLOR:	1/4" THICK O. OFFICES		FILM ON OFFICE INTERIOR SURFACE
Q2	CLIM GLASS (E.G. ELEVATORS OR EXTERIOR OF FLAM APPLIED) FLAME THICKNESS COLOR: REFLECT TO ELEVATORS FOR QUANTITY AND SIZES			PROMOTES REFLECT PROTECTION INTO LOBBY; FILM TO BE ON LOBBY SIDE
Q3	MFG. NAME TYPE SIZE SPECIFICATIONS (SPECIALTY ETCHED GLASS), OR SILVERGLASS 500 DOES TO BE ETCHED PATTERNED	SEE ELEVATORS FOR LOCATIONS		SEE PLANS FOR DIMENSIONS ETCHED SURFACE TO FACE CIRCULATION SPACE OR EXTERIOR OF OFFICES
Q4	MFG. NAME TYPE SIZE SPECIFICATIONS (ETCHED GLASS) (LOW ROUN) DOES TO BE ETCHED PATTERNED	CREDENTIAL SIGNAGE RE. ELEVATORS FOR IDENTIFICATION		HIGH W/MON & LOW ROUN DISPLAY SYSTEM
Q5	MFG. NAME TYPE SIZE SPECIFICATIONS (ETCHED GLASS) (LOW ROUN) DOES TO BE ETCHED PATTERNED	SIGNS AND DOORS REFER TO PLANS AND ELEVATIONS FOR LOCATIONS		SEE ROOM SCHEDULE FOR SIGNS FIELD VISIT

THERMOBOND	
TYPE	DESCRIPTION
1	100% BOND - FIBERLESS SUBSTRATE: 1/2" MOORE FABRIC W/OUT VENEER ZONE, #6423 STIFF F 501 (UNBLENDED)
2	80% BOND OPS EQUIP

WORK-UP PRIOR TO INSTALLATION

DATE COLOR "STAIN", NO. 94	DATE 12/12/20-1/22	SEE THE INSTRUCTIONS
-------------------------------	-----------------------	-------------------------

W01	WFS: TAPERED (TAPERED)	LIBBY/ CORRIDOR	COLOR: OPAQUE, SHIP BROWN
W01	NAME: VERTICAL METAL W/ BURNED FLOORING	MOA	STONE & WOOD FINISH
W01	FINISH: CLEAR FINISH		WIP-UP PRIOR TO INSTALLATION
W02	NUMBER: 5/6" x 3.5/8" x 5.5" x 7"		
W02	WFS: SQUARE METAL AND FINISHES	LIBBY/ BALL ROOM	
W02	NAME: ANVIL W/ CLEAR FINISH		
W02	COLOR: QUARTERED FRAMED		
W02	TYPE: SET PROJECT MANUAL		
W02	FLOOR:		

C1	MFG. ALUS CORP. NAME JUNE 32 MODEL #07 520M TYPE	OFFICE & LOBBY	
C2	MFG. ALUS CORP. NAME JUNE 32 MODEL #07 520M TYPE	CORRIDOR AND CEN AREA	

[illegible]

REF	DESCRIPTION	LOCATION	QUANTITY
P1	PLASTIC LAMINATE / SOLID SURFACE MFG: FORMICA NAME: FORMICA COLOR: WHITE FINISH: GLOSS MFG: FORMICA NAME: FORMICA COLOR: WHITE FINISH: GLOSS	BACK OF HOUSE CUBINET FACES AND WORK SURFACES TRANSPARATION DESK, INTERIOR P. UAM BASE	2.1M BASE TO BE FLUSH WITH FINISHED WALL REF SHEET M210
P2	MFG: FORMICA NAME: FORMICA COLOR: WHITE FINISH: GLOSS	PILL-HOLE BACKSPLASH KIT BROWN ROUGH	
S-1	MFG: ZIONDA (by Dorep) NAME: QUARTZ SURFACE (SOLID SURFACE) COLOR: GLOSS WHITE FINISH: GLOSS WHITE	TRANSPARATION DESK CUBINET WORKING COUINETS GROUNDA	


WALL BASE			
B1	FILED MFG. DATE COLOR SIZE: 4"	-	CORNER WHT. BASE
B2	MFG. JOHNSONITE NAME: CALUMET COLOR: 122 SIZE: 4" WHT.	0 P-2 WALLS	-
B3	MFG. JOHNSONITE NAME: BEDFORD COLOR: 122 SIZE: 4" WHT.	0 P-3 WALLS USE STRAIGHT BASE AT CORNER AND STONE	-
B4	MFG. JOHNSONITE NAME: ALUMINA COLOR: 34 SIZE: 4" WHT.	0 WET LOCATIONS	-
B5	MFG. JOHNSONITE NAME: WOODCOCK COLOR: 23004 SIZE:	FLOOR TRANSITIONS	-

GENERAL TIES ON WALLS, UNCOATED TILES ON FLOOR			
01	WFS. AMERICAN DEAN NUMBER 427 COLOR: 2 SIZE: 2	RESTROOM FLOORS & CONE BASE RESTROOM WALLS RESTROOM ACCT. WALL	BOOTH FOR FLOOR WALLS COLOR: 15 ALUMINUM MODEL: SPECTRUMLOCK
012	WFS. AMERICAN DEAN NUMBER 430 COLOR: 2 SIZE: 2	RESTROOM FLOORS ACCT. WALL	RE. AREA FOR FLOOR PATTERN
013	WFS. AMERICAN DEAN NUMBER 427 COLOR: 2 SIZE: 2	RESTROOM FLOORS ACCT. WALL	RE. AREA FOR FLOOR PATTERN
014	WFS. AMERICAN DEAN NUMBER 011 COLOR: 2 SIZE: 2	RESTROOM WALLS & BULKHEAD @ TOP RESTROOM ACCT. WALL	BOOTH FOR WALL WFS. LAZARTE COLOR: 44 BRIGHT WHITE MODEL: SPECTRUMLOCK
015	WFS. AMERICAN DEAN NUMBER 430 COLOR: 2 SIZE: 2	RESTROOM ACCT. WALL	

ON AIR	
MFG DATE	UNIS INC. BROOKSHIRE
SITE FRAME	NATURAL FOS RECESSED ALUMINUM "L"-FRAME
	FRONT LOBBY, REAR EXT DOOR
	ALUM TYPE OF EDGE FRAME WITH COF WOOD FLOORING SEE DETAIL ON 7/AJ220

00 SURFACE FLOORING			
UFG.	ARMSTRONG	Q5	
NAME:	EXCELLEN	BEDROOM	
NUMBER	527199	BEDROOM	
COLOR	WINESTONE BEIGE	BEDROOM	
SIZE:	12' X 12'	STORAGE ROOM	
UFG.	ARMSTRONG		
NAME:	EXCELLEN		
NUMBER	527199		
COLOR	WINESTONE BEIGE		
SIZE:	12' X 12'		

ON TREATMENT		
MFG.	MECHO SHADE SYSTEMS INC	
STYLE	MECHO SHADE 3000 SERIES	
SHADE FABRIC:	SUN FILTER GROUP 300 ALABASTER	OFFICE WINDOWS
MFG.	BEND SHADE SYSTEMS INC	
NAME	BEND SHADE SYSTEMS INC	
STYLE	SUN FILTER GROUP	
SHADE FABRIC:	300 ALABASTER	GROUP SWITCHING OF LOBBY WINDOWS, GROUP SWITCHING SEAMAR ROOM

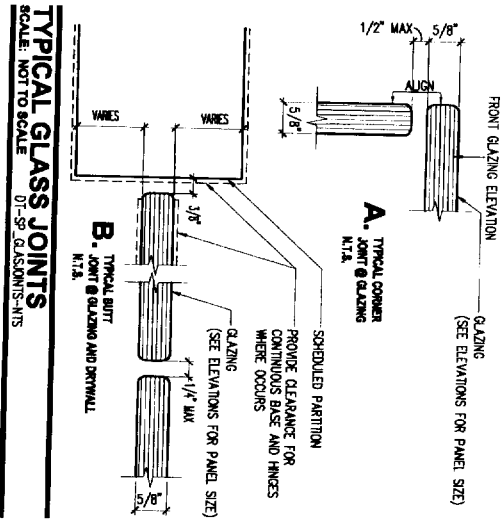

TYPICAL GLASS JOINTS
SCALE: NOT TO SCALE DT-SP_GLASSJOINTS-N

DT-SP_GLASJOINTS--NTS

 **Fidelity**
INVESTMENTS

PORTLAND BRANCH
3 CANAL PLAZA
PORTLAND, ME 04101

133 Federal Street
5th Floor
Boston, MA 02110
Telephone 617 292 4400
Facsimile 617 292 4401

Gensler

Gensler

133 Federal Street
5th Floor
Boston MA 02110
Telephone 617.292.4400
Facsimile 617.292.4401

Issue	Date & Issue Description	By	Check
03	01/21/06	T.B	LDK
ADDITIONAL P			

and business
 ally Investor Center - Portland, ME Branch
 005.116
 The Record
 000.37
 H SCHEDULE




PORTLAND BRANCH
3 CANAL PLAZA
PORTLAND, ME 04101

Gensler
133 Federal Street
5th Floor
Boston, MA 02110
Telephone 617/292-4400
Facsimile 617/292-4401

KEY NOTES

1. FIRE EXTINGUISHER CABINET, PLUMBING FIXTURE, OR TOILET ROOM ACCESSORY TO BE LOCATED IN 6" STUD WALL.
 2. LEVEL 5 FINISH REQUIRED FOR GRAPHICS. RE: FINISH PLAN AND GRAPHICS PACKAGE.
 3. PROVIDE FIRE RETARDANT BLOCKING IN WALL FOR WALL HANGING MILLWORK OR EQUIPMENT. SEE ELEVATION SHEETS FOR INFORMATION.
 4. PROVIDE FIRE RETARDANT BLOCKING IN WALL FOR SUPPORT.
 5. PROVIDE FIRE RETARDANT BLOCKING IN WALL FOR WALL HANG FURNITURE BETWEEN 65" & 72" A.F.F.
 6. TACK BOARD- RE: FINISH SCHEDULE FOR SPEC.
 7. WHITE BOARD- RE: FINISH SCHEDULE FOR SPEC.
 8. GLASS PANEL G-1- RE: FINISH SCHEDULE.
 9. GLASS PANEL G-3- RE: FINISH SCHEDULE.
 10. FIXED ROD DISPLAY SYSTEM W/ GLASS PANELS G-4.
 11. GLASS PANEL G-2- RE: FINISH SCHEDULE.
 12. 1/4" REVEAL ALIGNED WITH SKEIT ABOVE. PAINT P-1.
 13. COAT CLOSET RE: 8/11/242.
 14. BEGIN LAYOUT ON BACK FACE OF LIGHT CONE AND COLUMN.
 15. NEW WUP WINDOW SILL/FIN. TUBE RADIATOR COVERS. TYP. PAINT P-1.
 16. GLASS DOOR G-5.
 17. NEW P-LAM SILL RE: 12/11/210.
 18. FLUSH DOORS TO COVER ELECTRICAL PANELS. COORDINATE WITH ENG. DOWNS.
 19. CENTER PARTITION ON EXISTING WINDOW MULLION.
 20. PROVIDE SNIDE LAYER OF GNB AT COLUMN W/ FLUSH BASE.
 21. WALL TYPE ABOVE ALUM FRAME / GLAZING.
 22. GC TO DO EXPLORATORY DEMO TO DETERMINE IF COLUMN ENCLOSURE CAN BE MADE SMALLER. IF SO, DEMO EXISTING ENCLOSURE AND RECONSTRUCT ENCLOSURE AT MINIMAL SIZE WITH 5/8" GNB.
 23. SOUND ATTENUATION BLANKET IN WALL ABOVE ALUM FRAME / GLAZING.
 24. FULL HEIGHT PLUMB SPELWING W/ STANDARDS & BRACKETS. REFER TO ELEVATION A/11/102 FOR SLM CONDITION.
 25. REPLACE EXIST. HARDWARE. ALUM FRAME W/ SKEIGHT & SOLID WD DOOR W/ NEW TO HAVE DOOR SWING AS SHOWN. W/1/5 EXISTING WALLS. EXISTING PARTITION SYSTEMS. CONSULT LANDOWN FOR SLM STANDARDS. REPAIR ALL ADJACENT FINISHES AT LOBBY SIDE TO MATCH EXISTING.
- MILLWORK SCHEDULE:
- | | |
|-------|--------------------------------|
| M-1- | TRANSACTION DESK RE: 1/11/2 40 |
| M-2- | CREDEXA RE: 1/11/2 41 |
| M-3- | CHECK COUNTER RE: 2/11/2 40 |
| M-4- | A/V CLOSET RE: 4/11/2 43 |
| M-5- | CLOSET RE: F/11/1 02 |
| M-6- | PAINTRY RE: D/11/1 02 |
| M-7- | OPS AREA RE: C/11/1 02 |
| M-8- | OPS AREA RE: B/11/1 02 |
| M-9- | COFFEE STATION RE: B/11/1 01 |
| M-10- | PRINT AREA RE: A/11/1 02 |
- SHEET NOTES
1. ALL PARTITIONS TO BE TYPE "B25" U.O.N.T.
 2. ALL EXISTING REMOVED WALLS AND COLUMNS TO RECEIVE PARTITION TYPE "A15" U.O.N.T.
 3. REFER TO FINISH PLAN A05.01 FOR ALL WALL BASE CONDITIONS.
 4. REFER TO PLUMBING DOCUMENTS FOR FUTURE SCHEDULE.

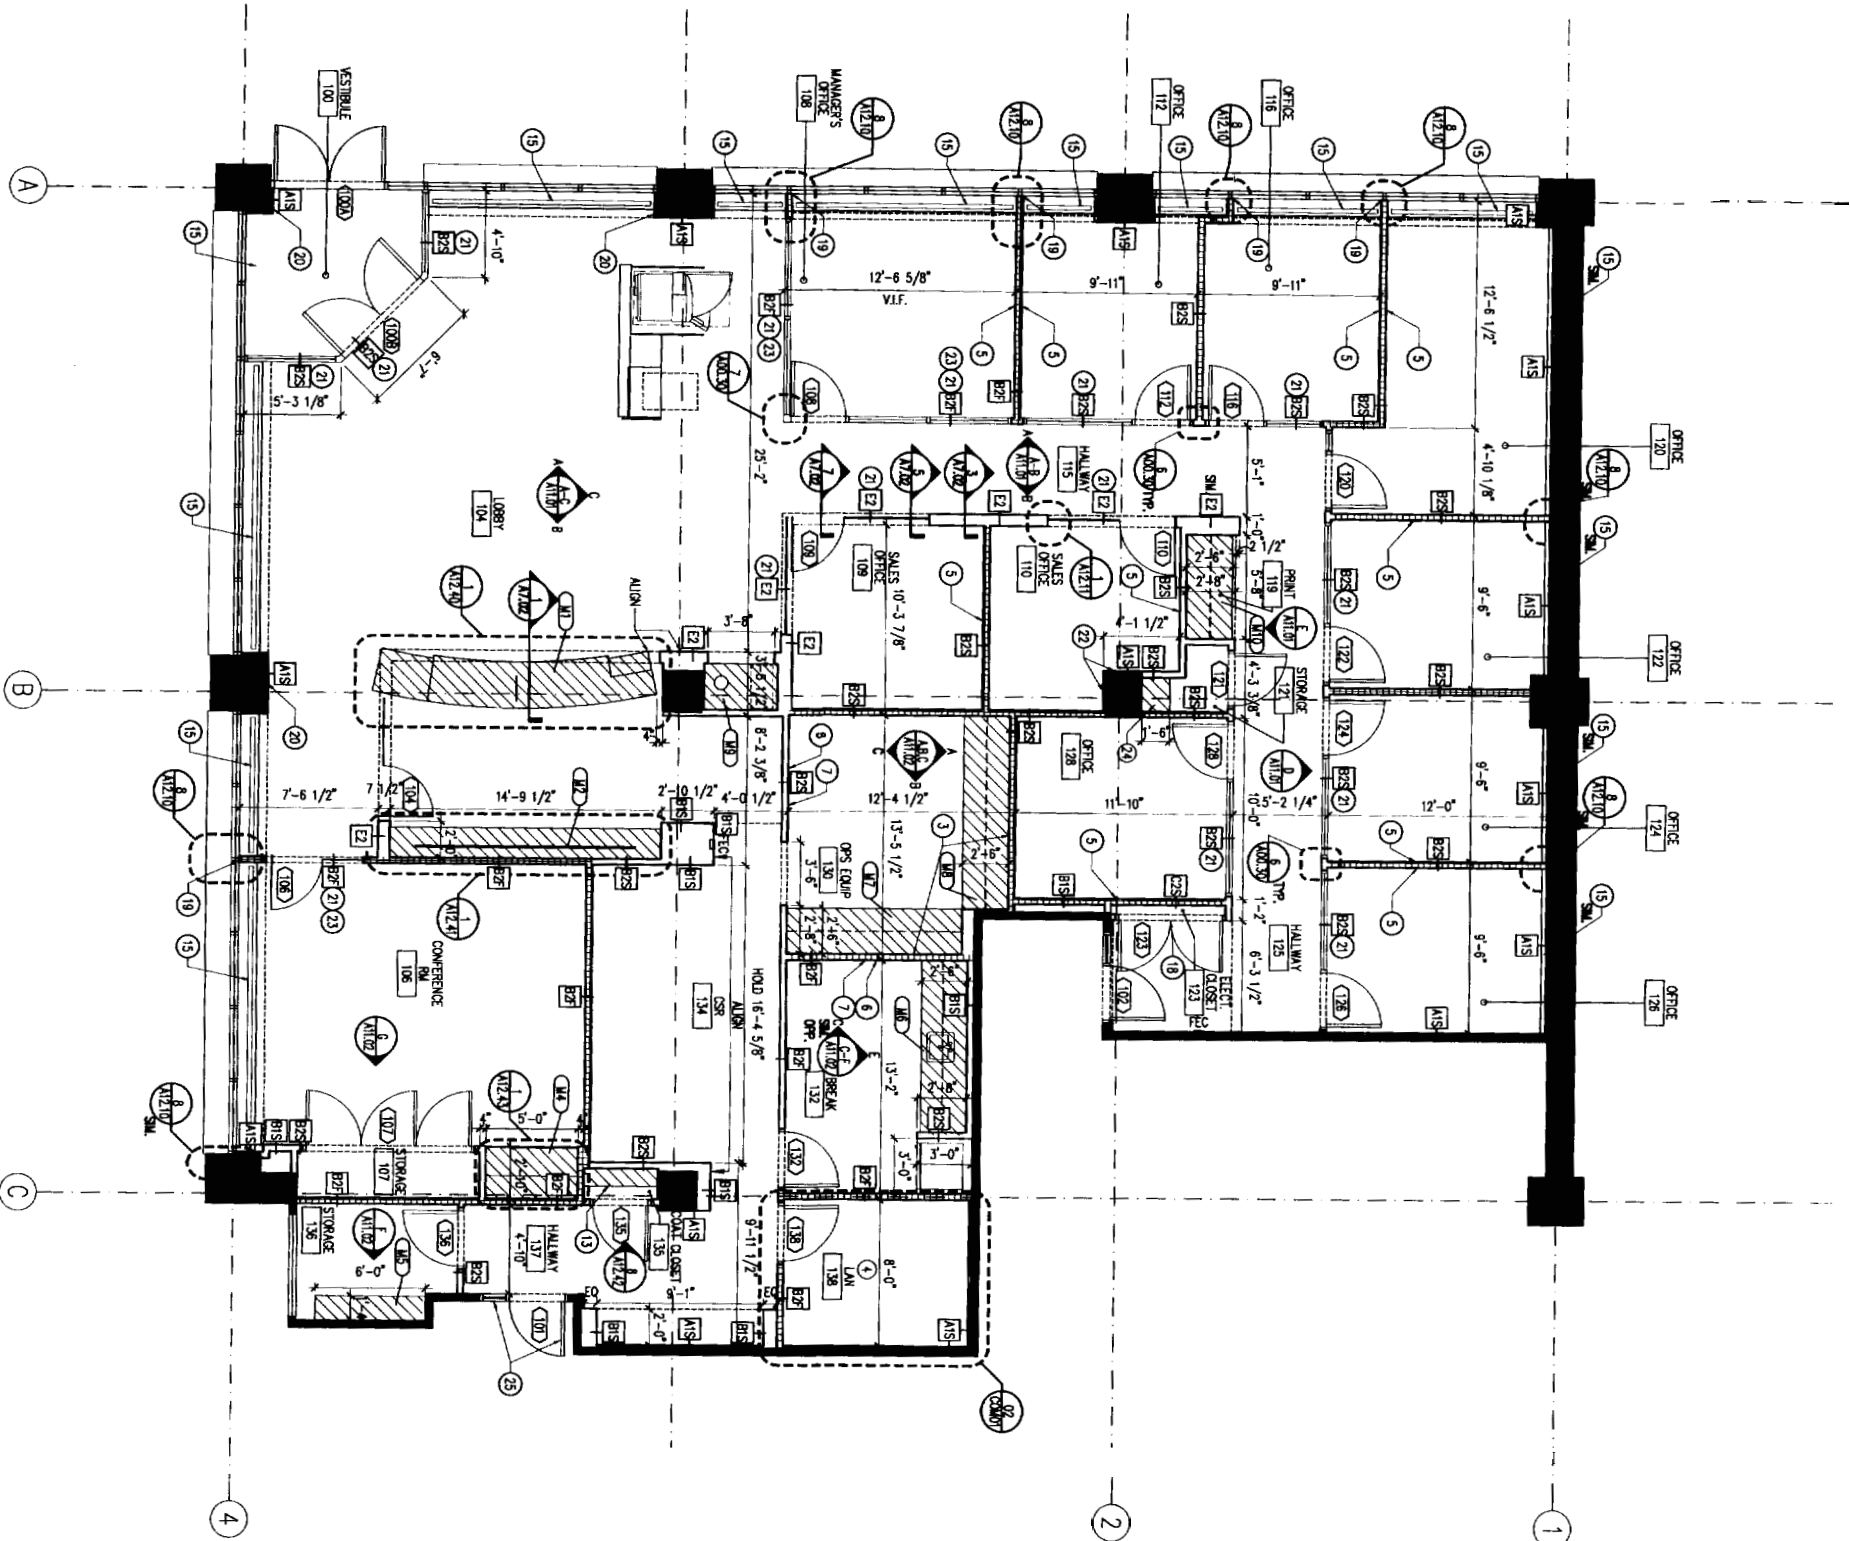

Drawn By: Gensler
Date: 07/27/05
APPENDIX #1
18 LK

Project Name: Fidelity Investor Center - Portland, ME Branch

Project Number: 11.2015.116
Date: 07/27/05
Author: Gensler
Description: CONSTRUCTION PLAN
FIRST FLOOR

0 1' 2' 4' 8'




PORTLAND BRANCH
3 CANAL PLAZA
PORTLAND, ME 04101

131 Federal Street
14th Floor
Boston, MA 02110
Telephone 617.292.4400
Facsimile 617.292.4401

Gensler

KEY NOTES

- ① LIGHT CONE
- — — — — INDIRECT - FLUORESCENT ARCHITECTURAL CONE

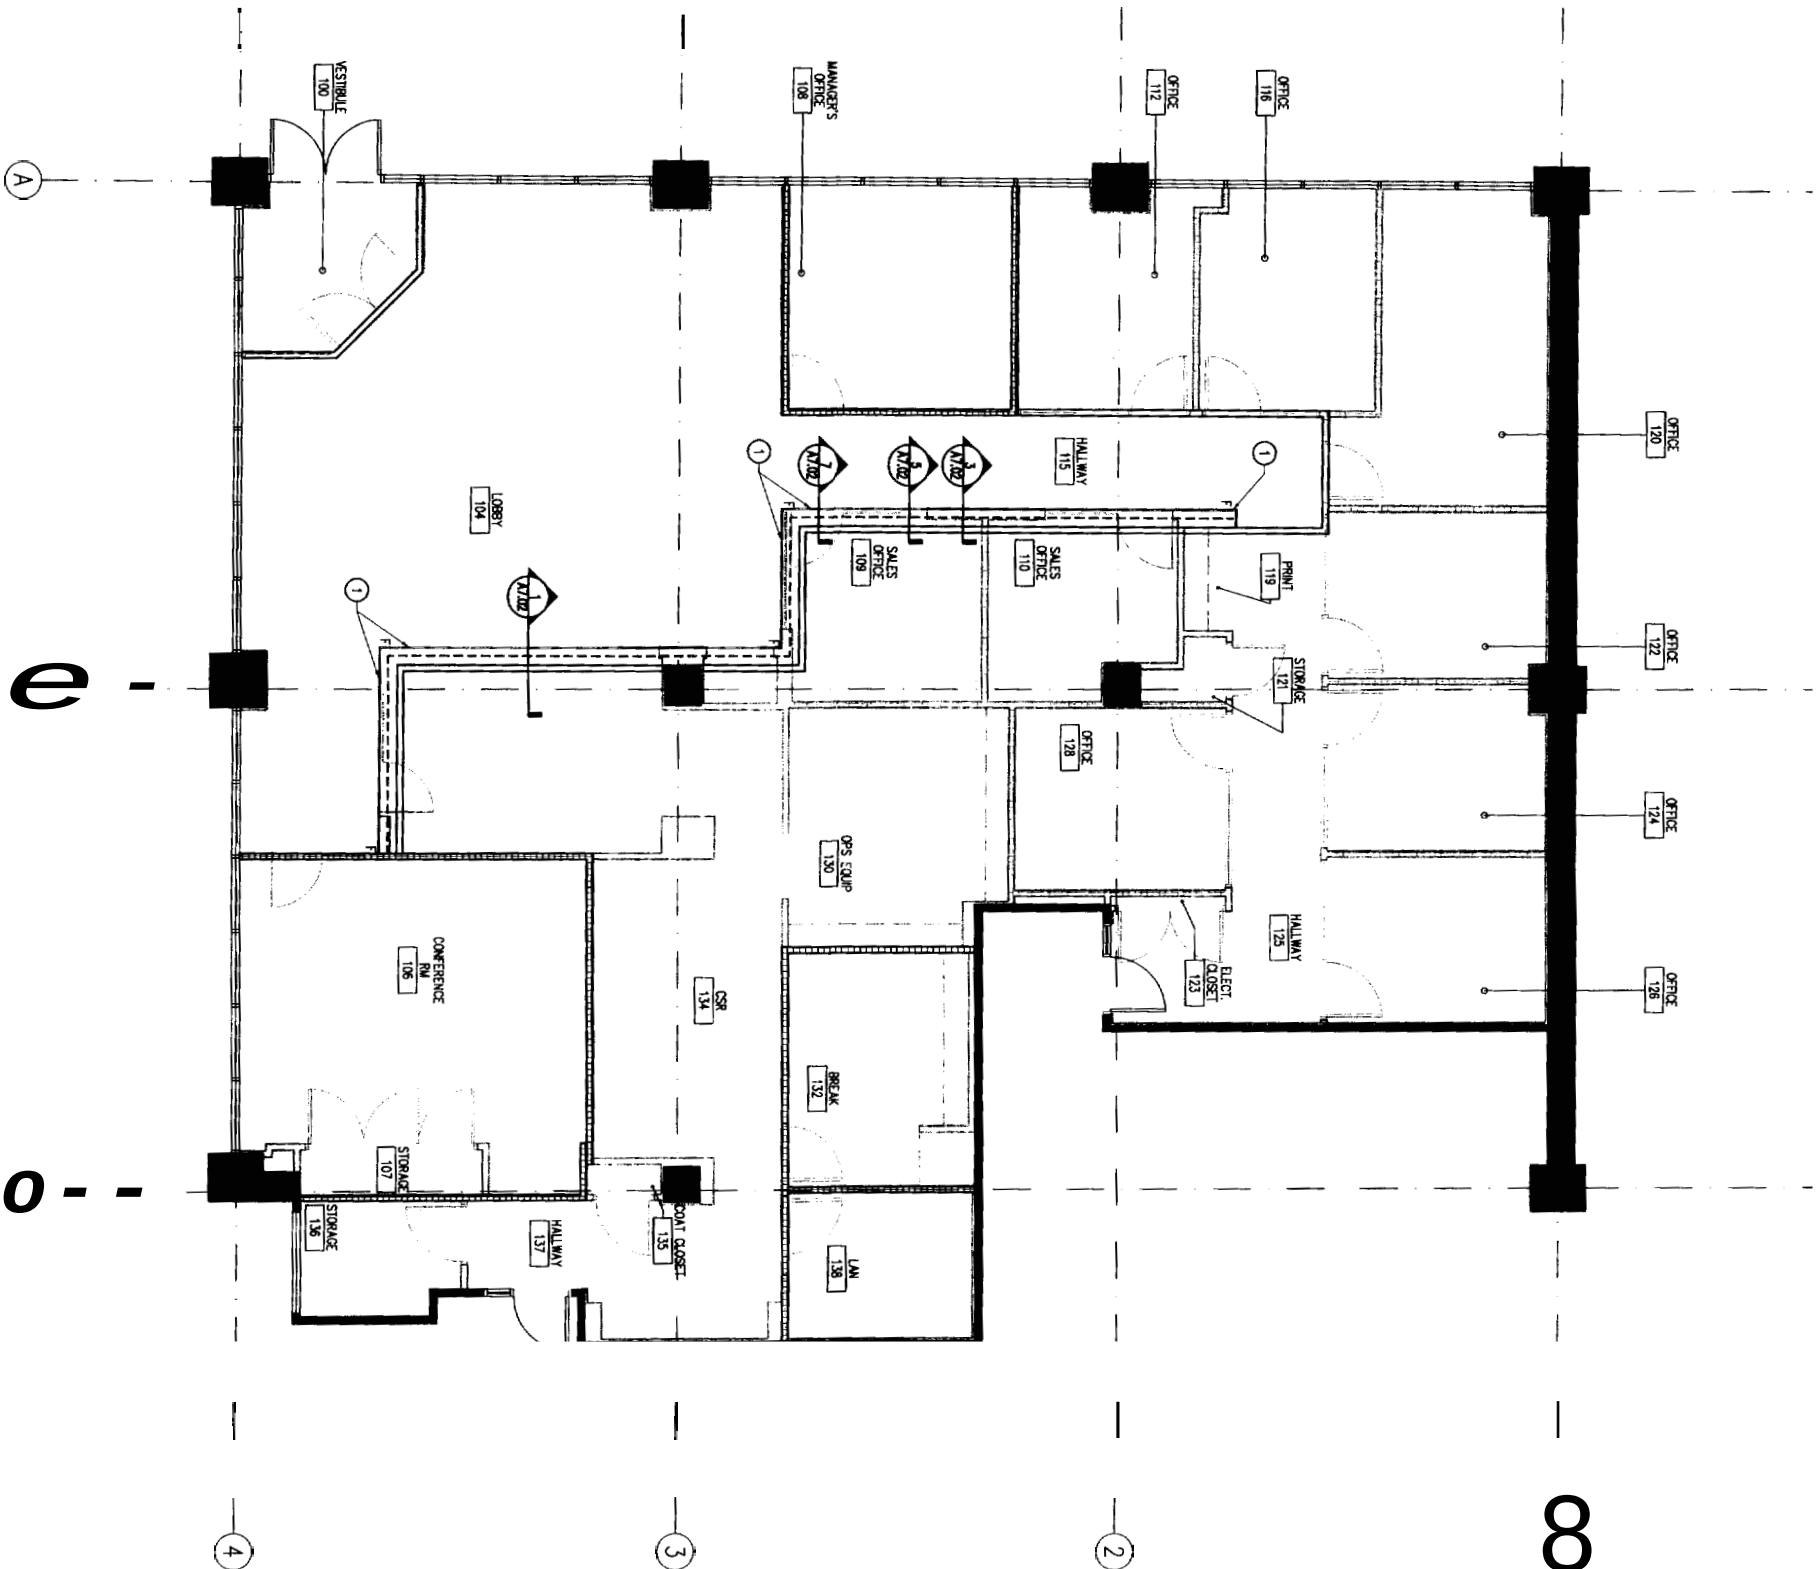

SHEET NOTES

1. 12016 IS A FLOOR PLAN OUT AT 10'-0" A.S.F.

Project Name	Fidelity Investor Center - Portland, ME Branch
Project Number	11.2015.116
CAD File Name	A02-02
Description	LOFT CONE PLAN
Level	FIRST FLOOR

0 1 2 4 8

PORTLAND BRANCH
3 CANAL PLAZA
PORTLAND, ME 04101

133 Federal Street
5th Floor
Portland, ME 04101
Telephone: 617.252.4400
Fax: 617.252.4401


Gensler

1. ROOM TO COORDINATE EXACT LOCATIONS OF SUB-UPS WITH TRIPPLATE OF MILLWORK.
2. FLAT PANEL DISPLAY MOUNTED 4' CENTERLINE OF GLASS RE. SHEETS A11.07 & A12.41 FOR MORE INFORMATION.
3. RE: A11.07
4. CENTER OUTLET IN PARTITION.
5. ELECTRICAL CLOSET, COORD. WITH ENG. DWGS.

6. MOSS AND ELECTRONIC MATS BY OWNER
7. ADM AND ELECTRONIC MAT BY OWNER
8. PHONES BY OWNER
9. PROJECTOR WITH POLE MOUNT BY OTHERS
10. A/V RACK BY OTHERS - SEE PLAN
11. COLOR PRINTER TEXTRONIX 8300N BY OWNER
12. LASER PRINTER LEXMARK BY OWNER
13. SHREDDER BY OWNER
14. COPIER (XEROX) BY OWNER
15. A/V RACK BY OTHERS - OPS AREA
16. FAX MACHINE BY OWNER
17. POSTAGE METER BY OWNER
18. TIME STAMP MACHINE BY OWNER
19. CHECK SCANNER BY OWNER
20. SAFE BY OWNER
21. TYPEWRITER BY OWNER
22. FAX PHONE BY OWNER
23. NOT USED
24. PLASMA SCREEN BY OTHERS
25. REFRIGERATOR / FREEZER / ICE MAKER MODEL NO. D152200000
26. COFFEE MAKER BY OWNER PROVIDE FILTERED WATER LINE
27. MICROWAVE MODEL NO. KJ2310A
28. EXTERIOR SIGNAGE BY NORTH AMERICAN SIGNS
29. DOCUMENT SCANNER BY OWNER
30. PROJECTION SCREEN RE: A/V DRAWINGS FOR SPECIFICATION
31. UNDER COUNTER REFRIGERATOR - U-LINE WINE CAPTAIN MODEL 15WC (WWW.U-LINE.COM)

SHEET NOTES

1. RE: ELEVATIONS FOR TYPICAL DEVICE MOUNTING HEIGHTS AND ALIGNMENT.
2. ALL OFFICE POWER AND DATA TO BE LOCATED APPROXIMATELY 4'-7" CENTER LINE FROM EDGE OF FURNITURE AT BACK WALL.
3. ALL SALES POWER AND DATA TO BE LOCATED 7'-4" CENTER LINE FROM BACK WALL.
4. SECURITY BY OTHERS COORDINATE ALL DEVICE LOCATIONS WITH ARCHITECT AND OWNERS.
5. RE: 05/00.010 FOR WIRING DIAGRAM
6. ALL ELEC. TEL/DATA, A/V DEVICES AND COVER PLATES TO BE WHITE.
7. REFER TO MILLWORK DETAILS FOR OUTLET LOCATIONS AND TRANSDUCER DESK.
8. INCLUDE DEVICES SHOWN ON ELEC. DWGS. IF NOT SHOWN ON THIS SHEET IN QUANTITY TAKE OFF.

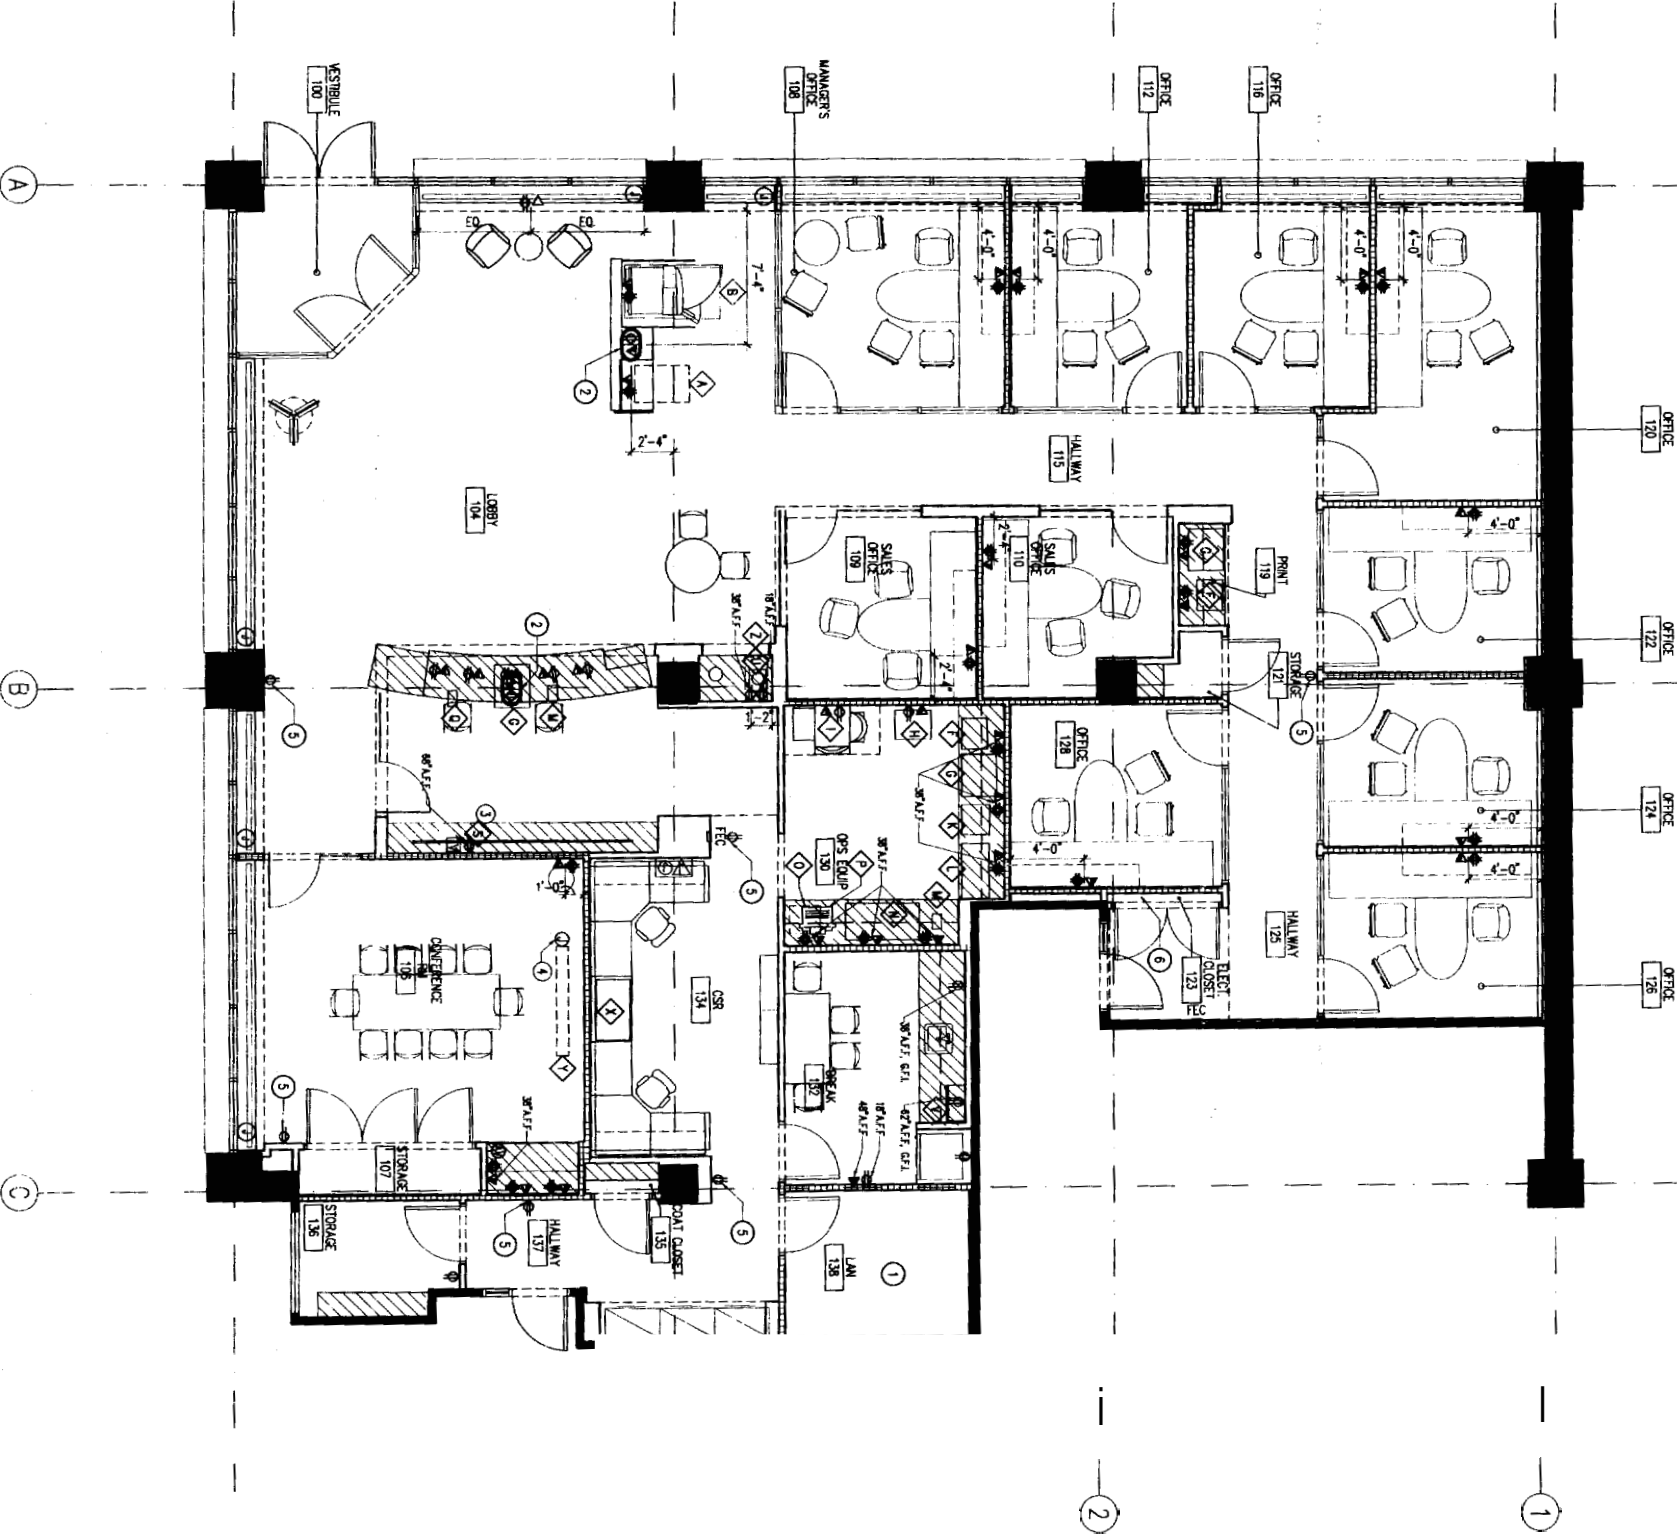


Project Name	Portland Branch
Project Number	11.2015.116
Client Name	Portland Branch
Client Address	3 Canal Plaza Portland, ME 04101
Client Phone	617.252.4400
Client Fax	617.252.4401
Client Email	portland@gensler.com
Client Website	www.gensler.com
Client Logo	
Client Notes	

0 1 2 4 8

3 CANAL PLAZA
PORTLAND, ME 04101

133 Federal Street
5th Floor
Boston MA 02110
Telephone 617.292.44
Facsimile 617.292.44

Gensler

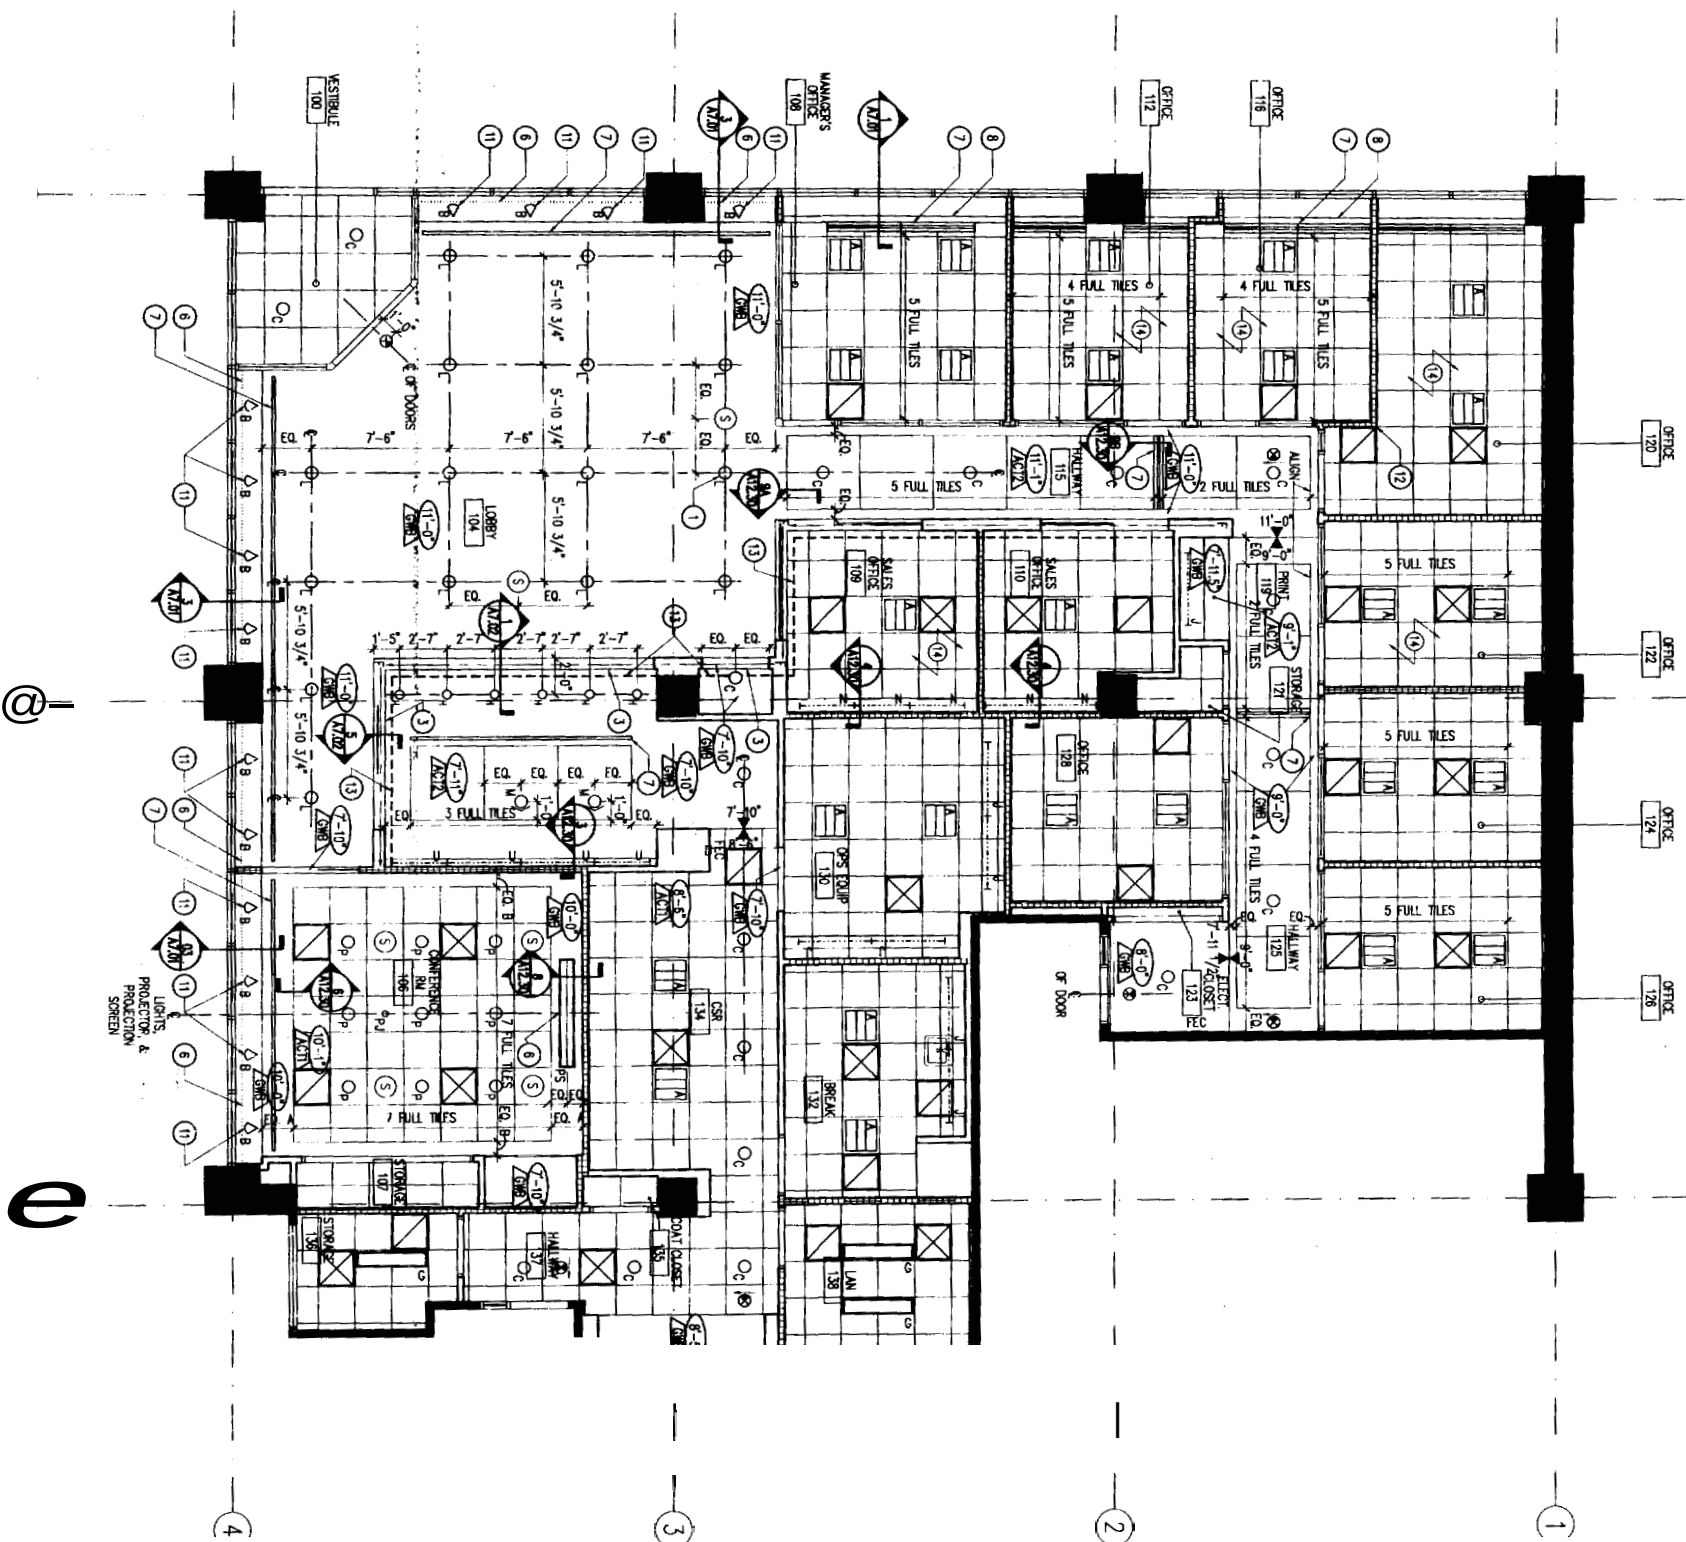

- 1) 1/4" PITCH RETAIL
- 2) (NOT USED)
- 3) (NOT USED)
- 4) POWERED WINDOW TREATMENT
- 5) LINEAR OVERHUNG AS SCHEDULED
- 6) REFER TO ARCH. DRAWINGS
- 7) ONE CEILING CASSETTE AT THIS LOCATION
- 8) COORDINATE ONE CASSETTE WITH OVERHEAD CABLES
- 9) INSTALL PROJECTION SCREEN CENTERED ON CEILING GRID
- 10) CENTER FLOURE ON GLASS PANEL
- 11) BEIGIN CLG GRID LAYOUT HERE
- 12) LINE OF BACK OF LIGHT COBE ABOVE REFER TO ARCH.DRAW FOR LIGHT COBE PLAN
- 13) APPLY THEER SOUNDER SOUND ATTENUATION BLANKETS (MS-1), 3" X 24" X 48", OVER ALL AREAS OF AC IN THIS ROOM. DO NOT APPLY OVER LIGHTS AND RETURN AIR GRILLES.

1. HOOK MOUNTED TRID CAMPY LIGHT
 2. SPYNA LIGHT - COMPACT
 3. WALL WASHER -
 4. COMPACT FLUORESCENT
 5. INDIRECT FLUORESCENT
 6. ARCHITECTURAL CORN
 7. 1x4 DIRECT SURFACE MOUNTED
 8. RECESSED LOW VOLTAGE HALOGEN
 DOWNLIGHT
 9. FLUORESCENT TRAC - UNDER
 COUNTER MOUNTING
 10. FLUORESCENT STRIP WITH INTEGRATE
 GRILL

- 
 RECESSED/AMBIENT
LOW VOLTAGE HALOGEN
- 
 RECESSED LOW VOLTAGE HALOGEN
WALLWASHER WITH REFLECTOR
- 
 NON-REFLECTING FLUORESCENT
ARCHITECTURAL COVE FIXTURE
- 
 LOW VOLTAGE HALOGEN
- 
 RECESSED FLUORESCENT STRIP LIGHT

-  2X2 AIR SUPPLY DIFFUSER
 2X2 RETURN AIR GRILL
 LINEAR DIFFUSER
 LINEAR PLOWBAR DIFFUSER
 SPRINKLER HEAD

5. SPEAKER RE. A/V DRAMMICS FOR INFORMATION
 PS. RECESSED MOTORIZED PROJECTION SCREEN
 PJ. POLE MOUNTED PROJECTOR RE. A/V DRAMMICS
 KENMORE TREATMENT. BEER TO KENMORE FOR TYPE (MANUAL OR ELECTRIC)

SHEET NOTES

1. ALL CEILING HEIGHTS TO BE 8'-6" AT U.O.N.
2. REFER TO ENGINEERING DRAWINGS FOR LIGHTING FIXTURE SCHEDULE
3. ALL CEILING GRID TO BE ACT-1, U.O.N.
4. ALL LIGHT FIXTURES TO BE PLACED IN CENTER OF CEILING TILE, U.O.N.
5. DIMENSIONS SHOWN ARE FROM CENTER LINE OF LIGHT FIXTURE, U.O.N.
6. COP BOARD CEILING CONTROL VOTES, IF REQUIRED, TO BE COORDINATED WITH ARCHITECT.
7. O.C. RESPONSIBLE FOR PROVIDING APPROPRIATE LENGTHS OF COVE & UNDER CABINET LIGHTING TO OBTAIN AN EVEN WASH OF LIGHT
8. A/V INSTALLER TO REFER TO ARCH. DOCUMENTS FOR PLACEMENT OF EQUIPMENT / SPEAKERS
9. CONTRACTOR TO REMOVE ALL EXISTING ~~TRAILING~~ TRAILING DURING CONSTRUCTION, CLEAN AND RE-PAINT AFFRAYS ACCORDING TO CONSTRUCTION DRAWINGS.

0 1 2 4 8




PORTLAND BRANCH
3 CANAL PLAZA
PORTLAND, ME 04101

Gensler
133 Federal Street
5th Floor
Boston, MA 02110
Telephone 617.292.4400
Facsimile 617.292.4401

KEY NOTES

- 1 NOT USED
- 2 DIRECTION OF WOOD GRAIN
- 3 NOT USED
- 4 NO CARPET TO BE VISIBLE IN FRONT OF TRANSACTION DESK AND ADJACENT DOOR. PROVIDE SECOND ROW OF STONE TILES AS REQUIRED
- 5 1/4" PITCH ON REVEAL
- 6 REFER TO 1/A12.20 FOR PAINT FINISHES AT SLOTT
- 7 DASHED LINE INDICATES LINE OF SLOTT ABOVE
- 8 DASHED LINE INDICATES LINE OF GMB POCKET ABOVE
- 9 DASHED LINE INDICATES LINE OF RECESSED BASE BELOW

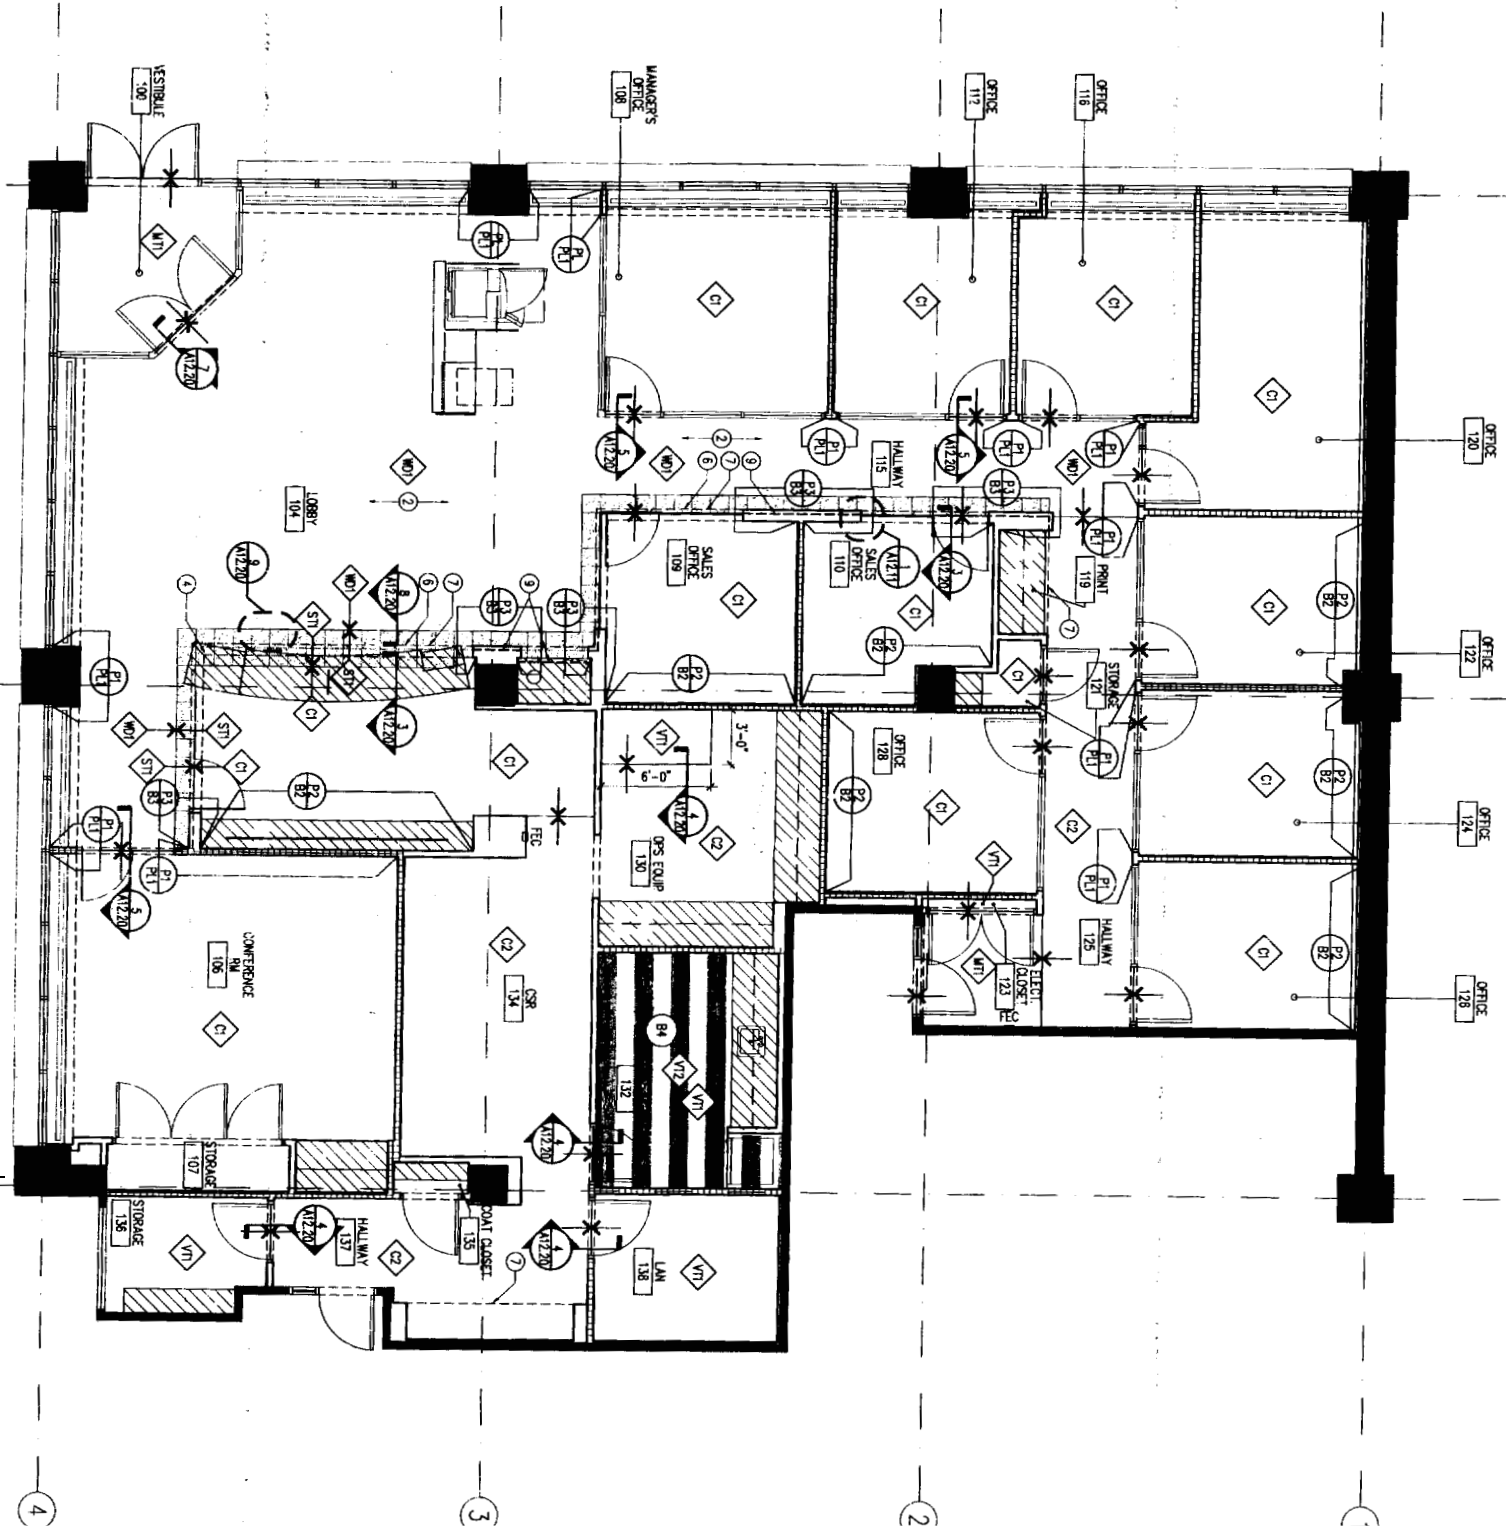

SHEET NOTES


- 1. ALL SPACES TO RECEIVE PAINT P. BASE B1 & CARPET C1, UNLESS OTHERWISE NOTED.
- 2. RE 7/A12.10 FOR FINISH P. LAM BASE DETAILS, WHERE P. LAM BASE OCCURS.
- 3. RE A12.20 FOR FLOORING TRANSITION DETAILS.

Project Name	Fidelity Investor Center - Portland, ME Branch
Project Number	11.2015.116
Lead By Name	AOS-CI
Drawn By	FINISH PLAN
First Floor	11.2015.116
Scale	0 1 2 4 8
DATE	11.2015.116

Gensler
133 Federal Street
5th Floor
Boston MA 02110
Telephone 617 292 4400
Facsimile 617 292 4401

133 Federal Street
5th Floor
Boston MA 02110
Telephone 617.292.4400
Facsimile 617.292.4401

1. ISSUED TO G.C. FOR REFERENCE ONLY

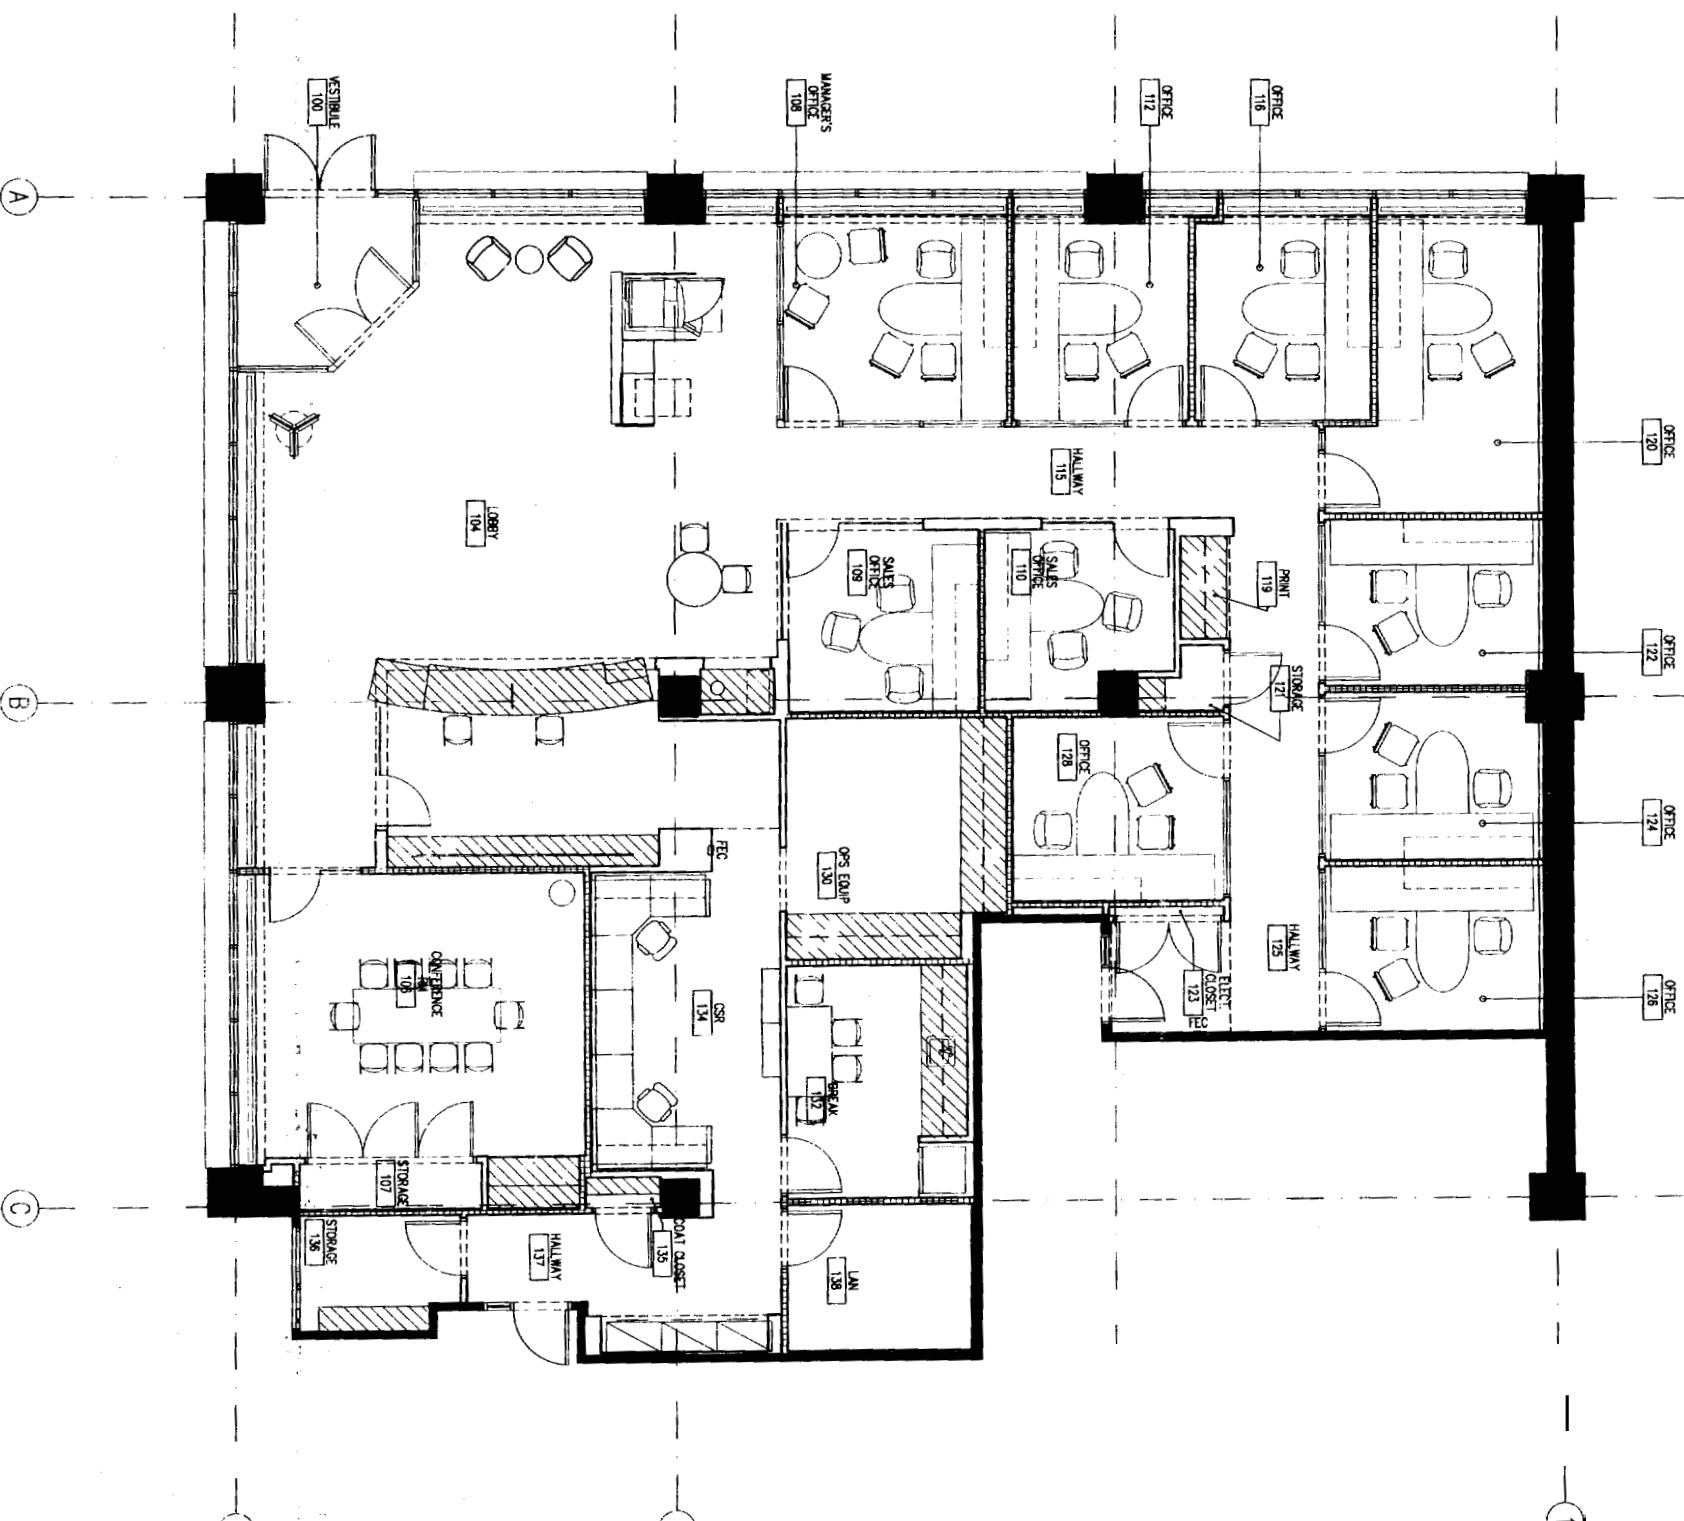


Issue	Date & Issue Description	By	Check
03	01/21/05	T.B	LDC
APPENDIX #1			

Project Name	Project Number	Description
Facility Investor Center - Portland, ME Branch	11.2015.116	First Floor
	406-01	First Floor

PORTLAND BRANCH
3 CANAL PLAZA
PORTLAND, ME 04101

Gensler
133 Federal Street
5th Floor
Boston MA 02110
Telephone 617 292 4400
Facsimile 617 292 4401

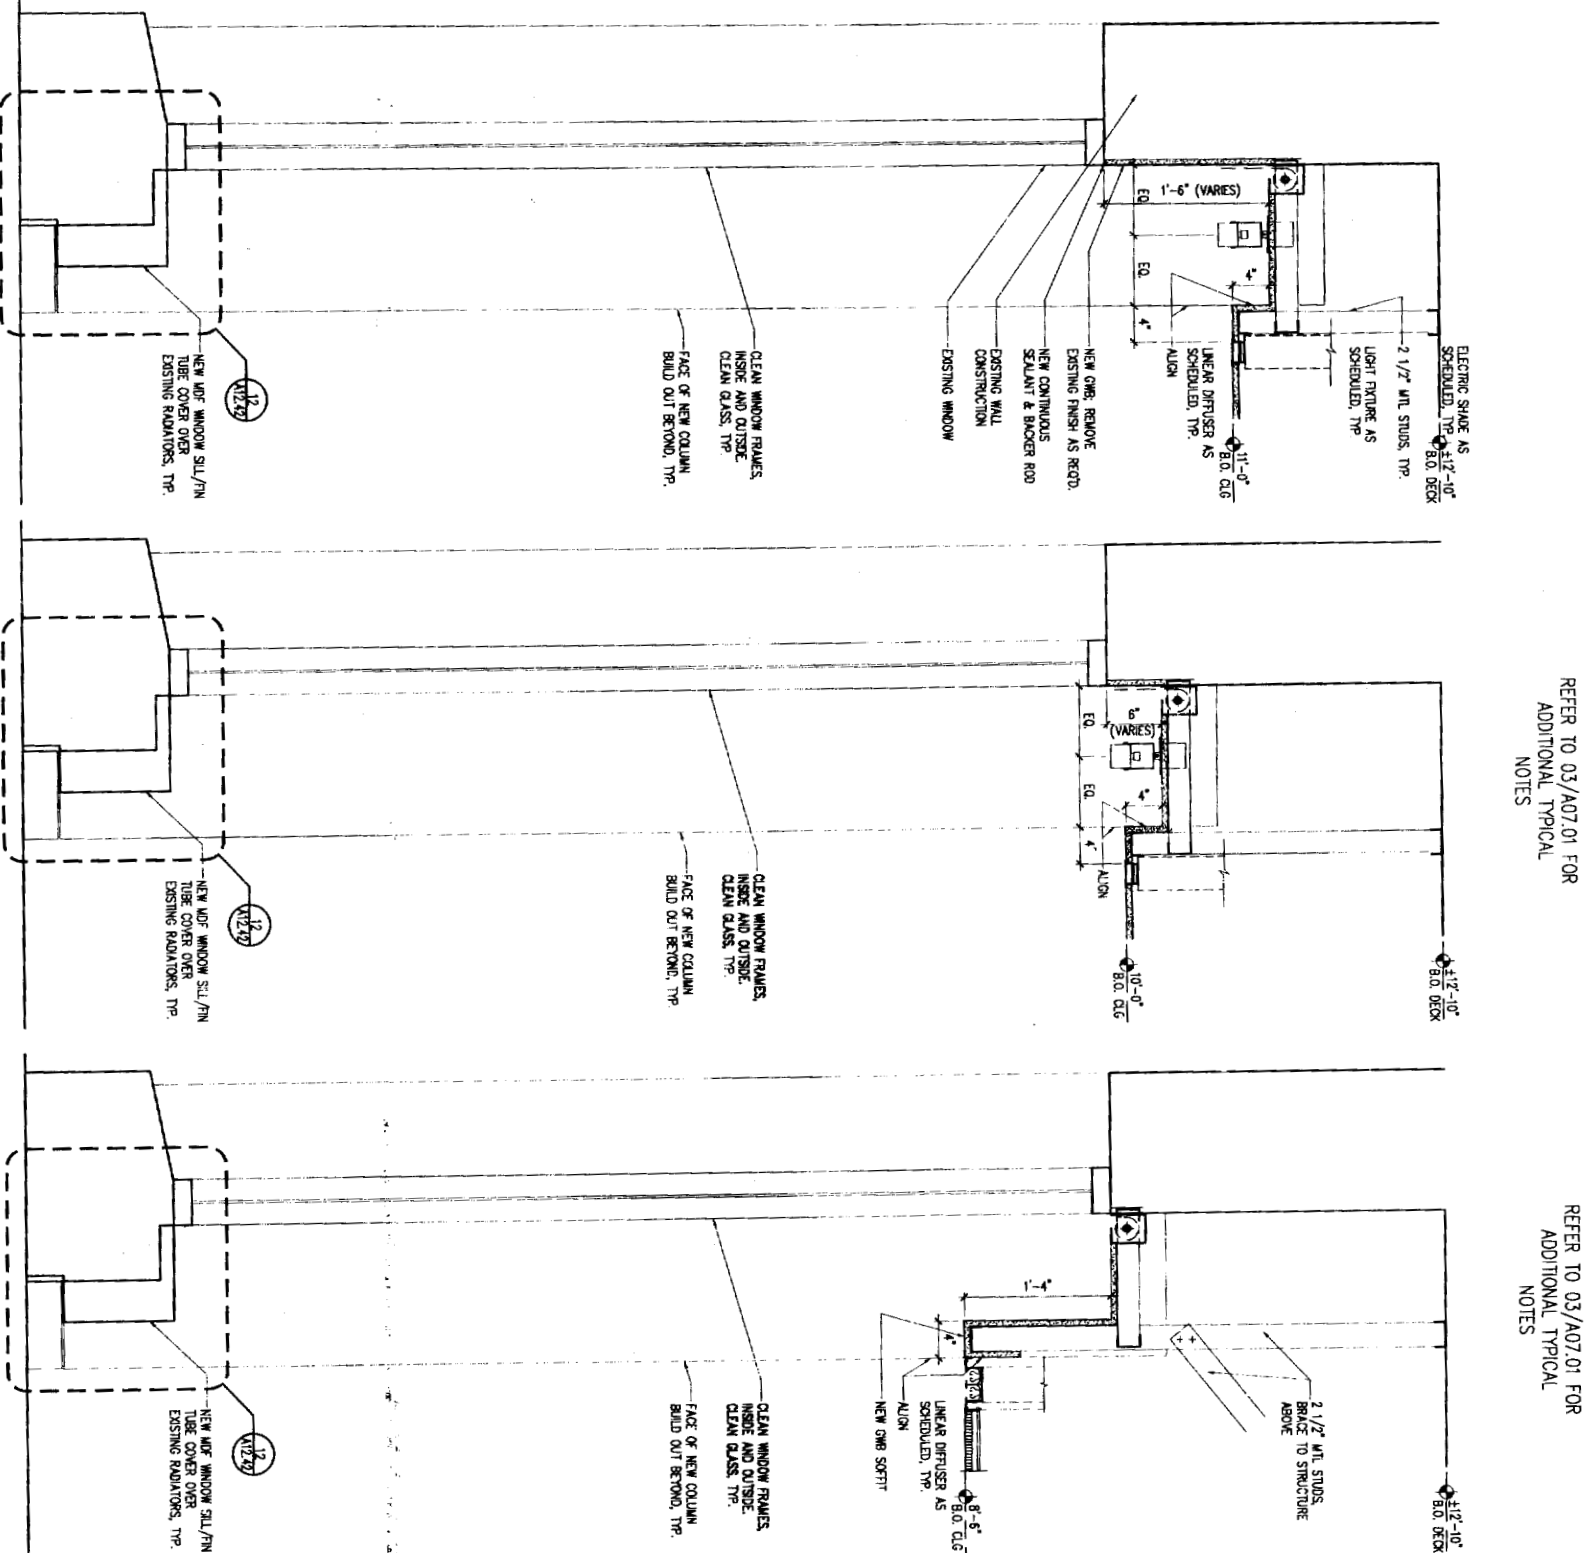

SHEET NOTES

Issue	Date & Issue Description	By	Check
03	01/21/05	TJB	LDK

APPENDIX 71


Description	Scale
.. CAD/Sheets/A07-C1	
EXTERIOR WALL SECTIONS	



PORTLAND BRANCH
3 CANAL PLAZA
PORTLAND, ME 04101

Gensler

133 Federal Street
5th Floor
Boston, MA 02110
Telephone: 617.292.4400
Facsimile: 617.292.4401

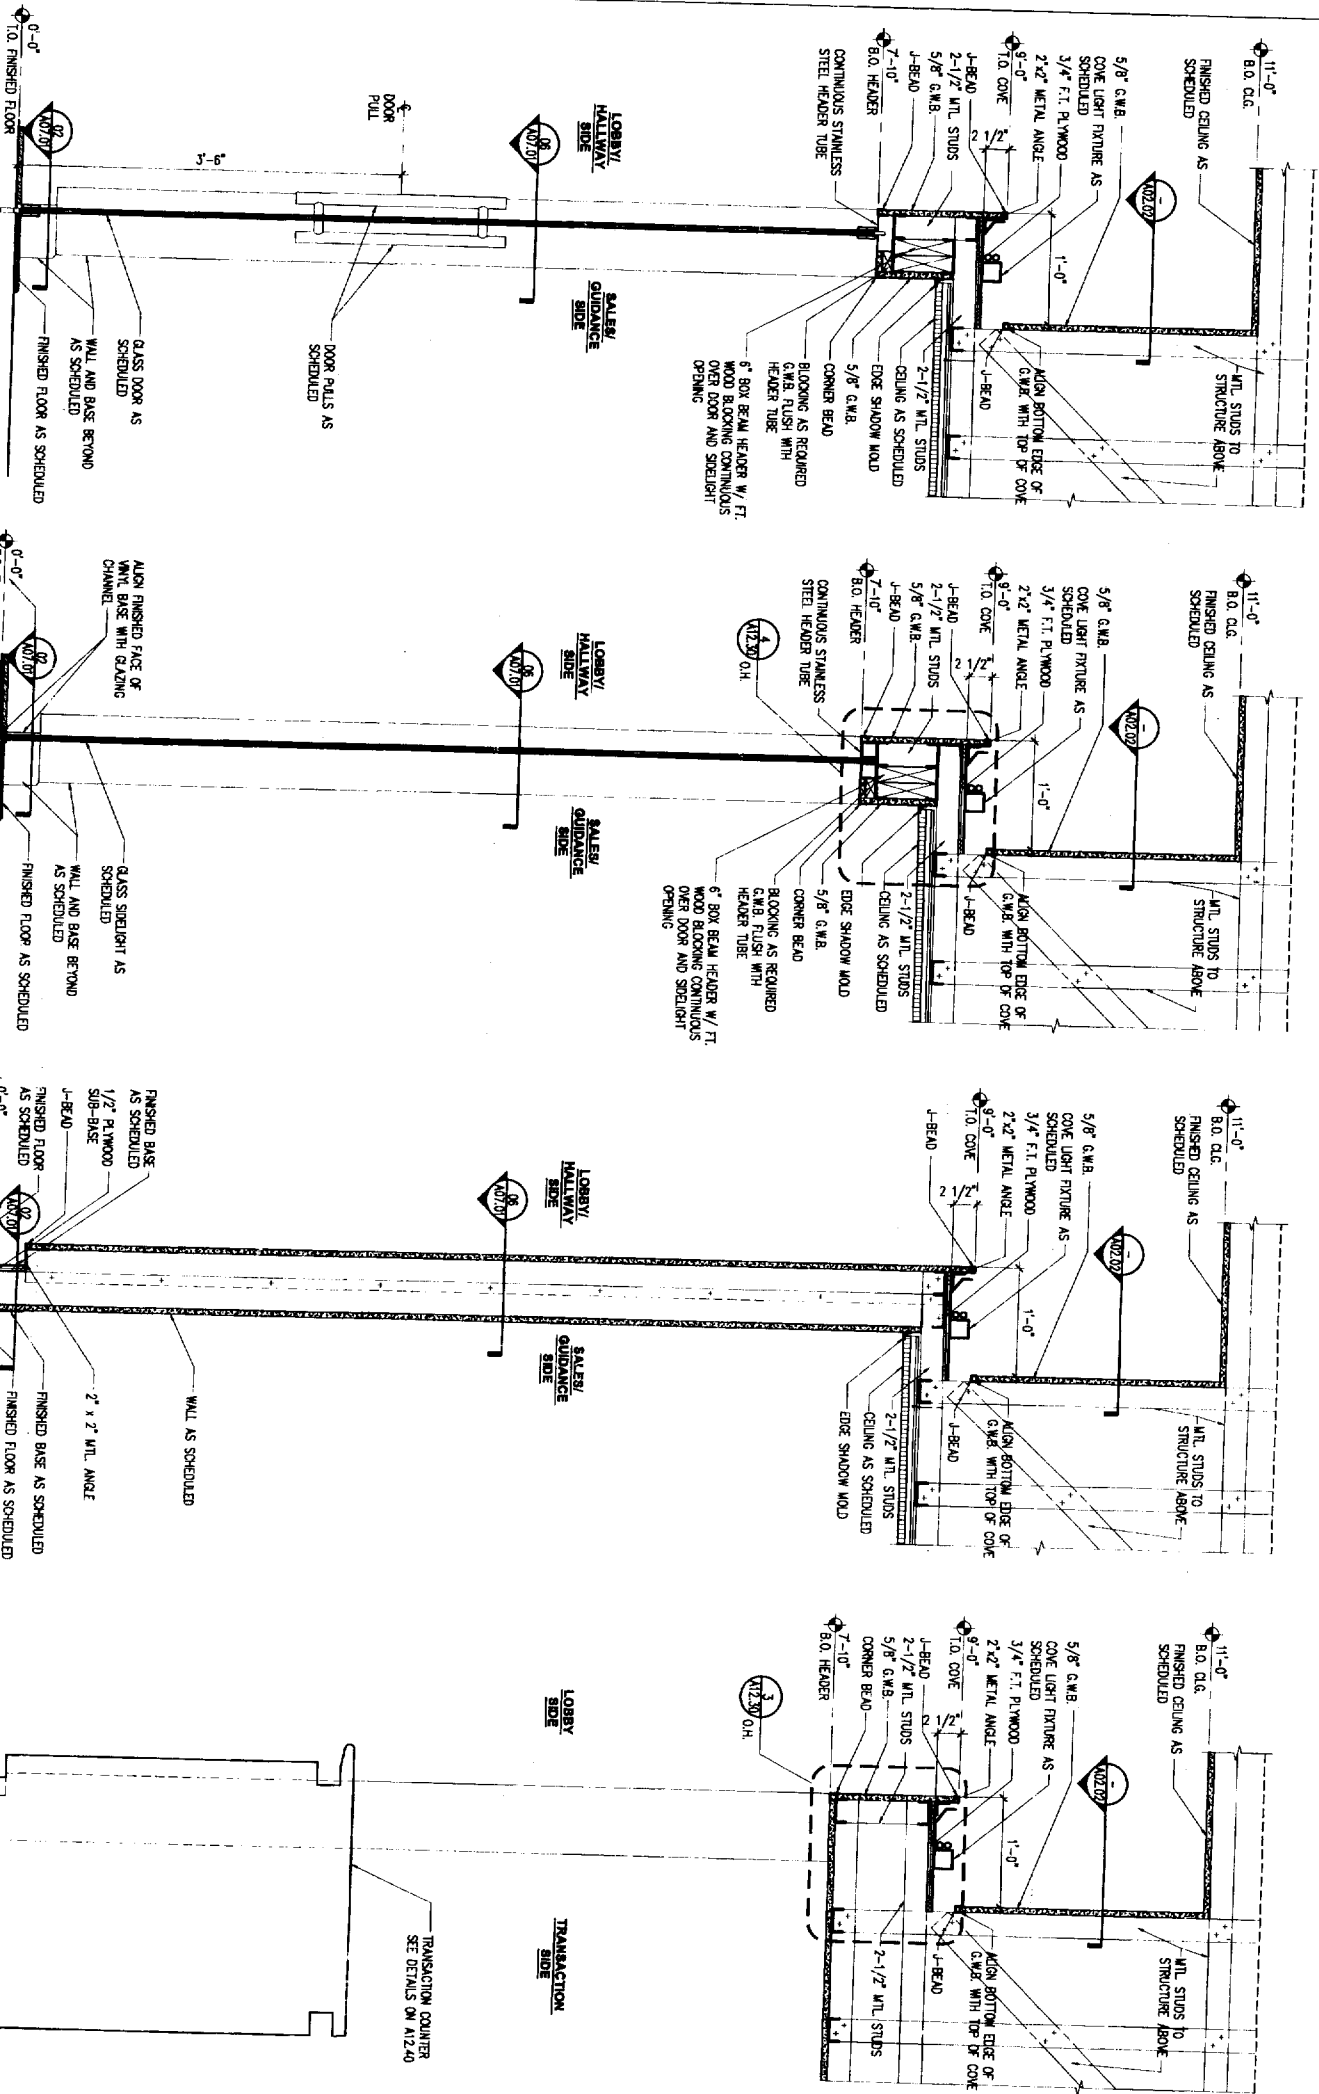

SECTION @ SALES/GUIDANCE DOOR 7
SCALE: 1 1/2" = 1'-0"


SECTION @ SIDE LIGHTS 5
SCALE: 1 1/2" = 1'-0"

SECTION AT GREEN WALL 3
SCALE: 1 1/2" = 1'-0"


SECTION @ TRANSACTION COUNTER 1
SCALE: 1 1/2" = 1'-0"

SHEET NOTES

Project Name	Fidelity Investor Center - Portland, ME Branch
Project Number	11.2015.116
Lead Architect	John Stevens A07-02
Architect	Stevens
Interior Wall Sections	
Scale	0' 6" 1' 2'

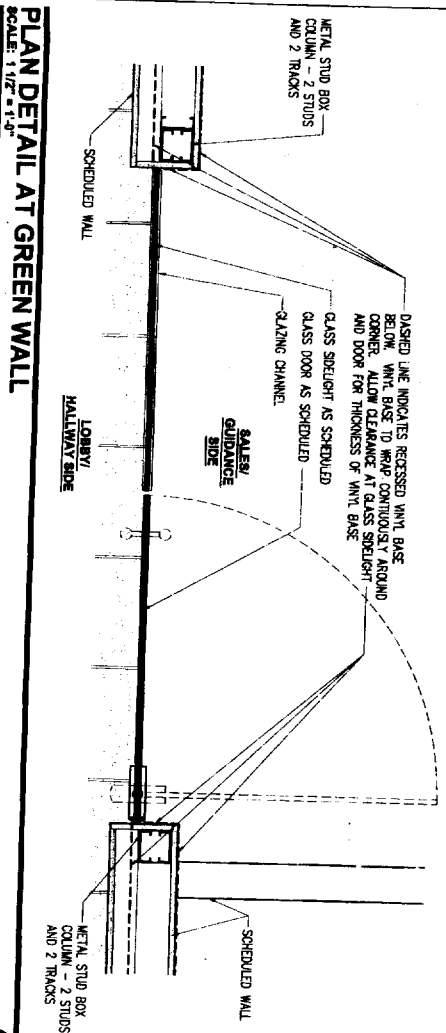

PLAN DETAIL AT GREEN WALL
SCALE: 1 1/2" = 1'-0"

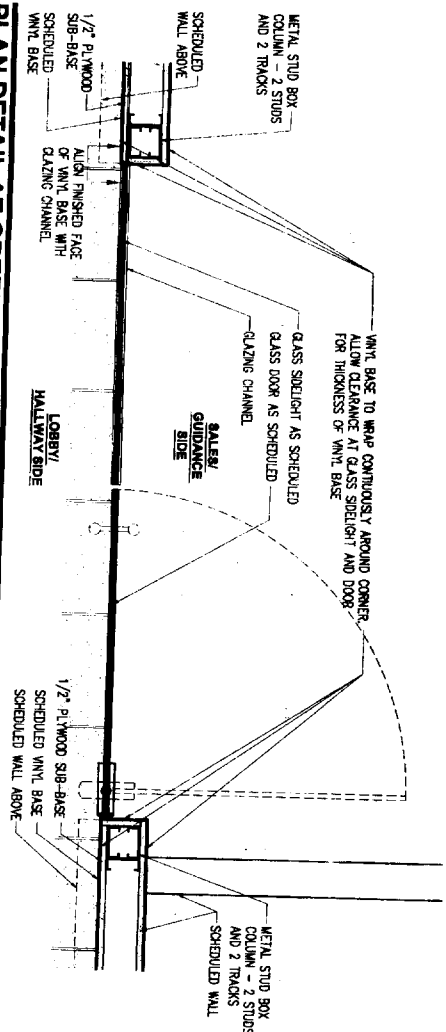


PLAN DETAIL AT GREEN WALL
SCALE: 1 1/2" = 1'-0"


PORTLAND BRANCH
3 CANAL PLAZA
PORTLAND, ME 04101

133 Federal Street
5th Floor
Boston MA 02110
Telephone 617.292.44
Facsimile 617.292.44


A WEST @ LOBBY 104
SCALE: 1/4" = 1'-0"

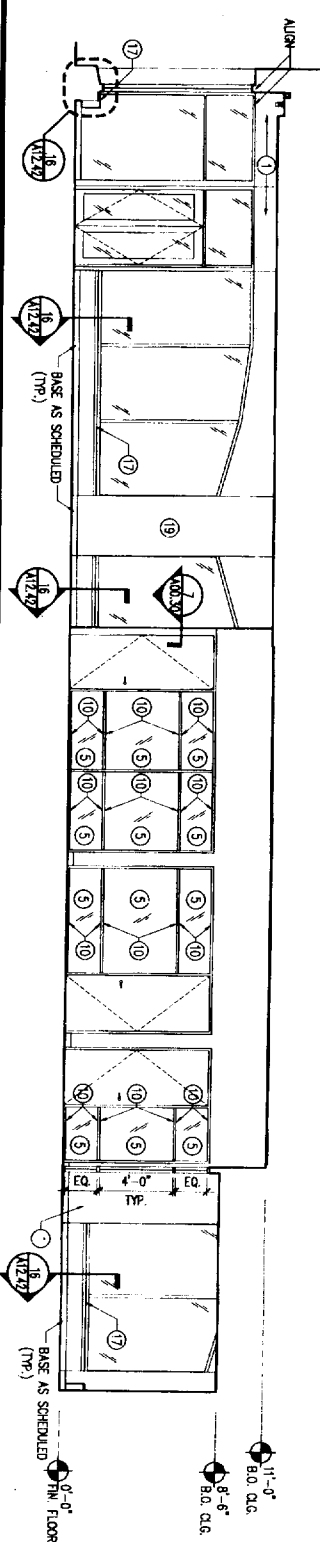


EAST @ LOBBY 104
SCALE: 1/4" = 1'-0"

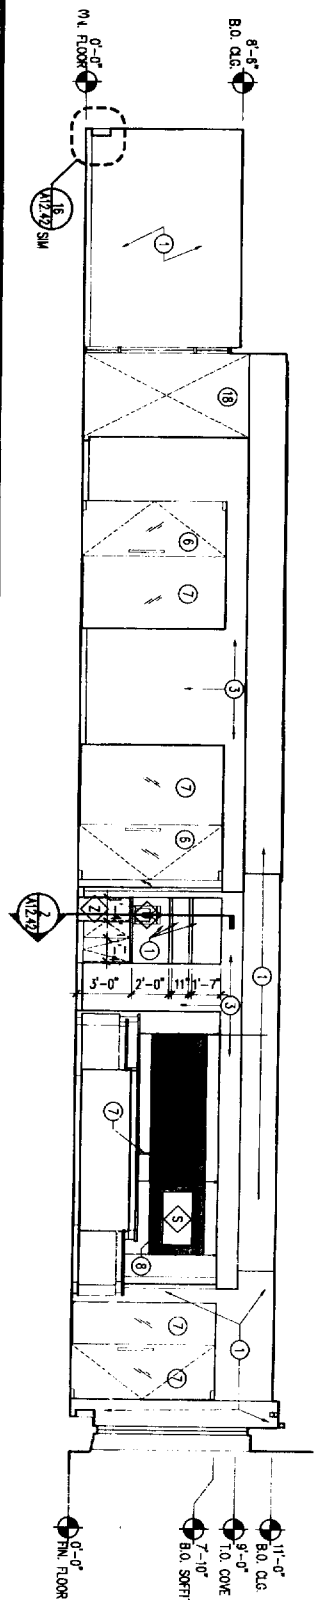


C NORTH @ LOBBY 104
SCALE: 1/4" = 1'-0"

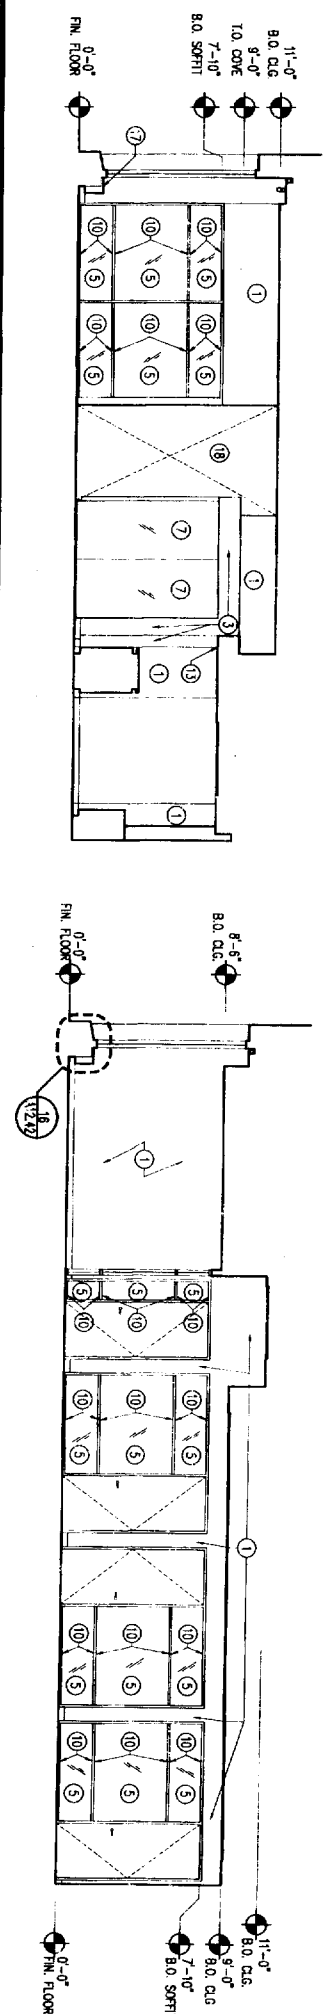


D NORTH @ HALLWAY 125
SCALE: 1/4" = 1'-0"

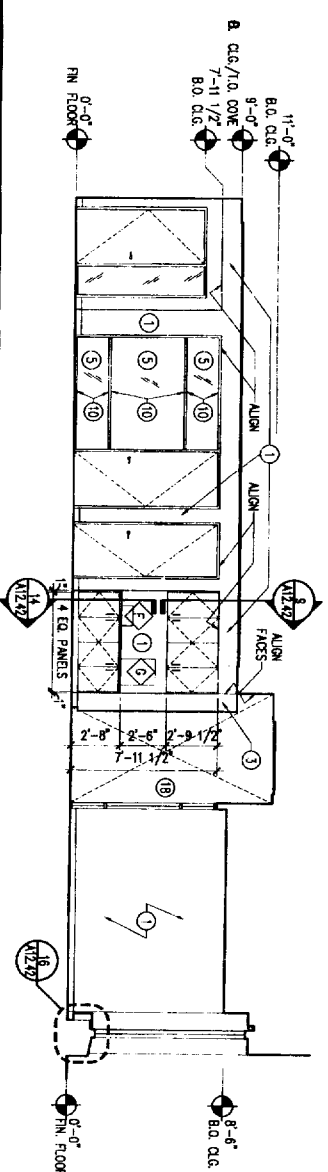


E SOUTH @ HALLWAY 125
SCALE: 1/4" = 1'-0"

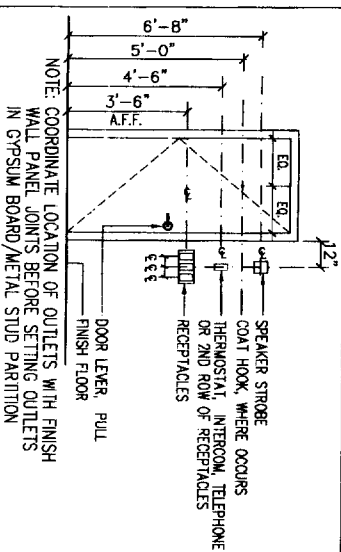


COORDINATE LOCATION OF OUTLETS WITH FINISH WALL PANEL JOINTS BEFORE SETTING OUTLETS IN GYPSUM BOARD/METAL STUD PARTITION

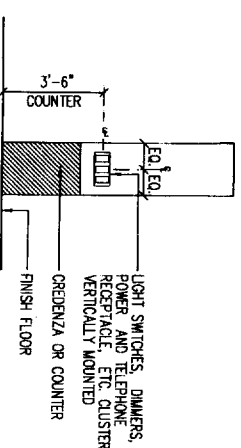

- LIGHT SWITCHES, DIMMERS, POWER AND TELEPHONE RECEPTACLE, ETC. CLUSTER VERTICALLY MOUNTED
- CREDEENZA OR COUNTER
- FINISH FLOOR

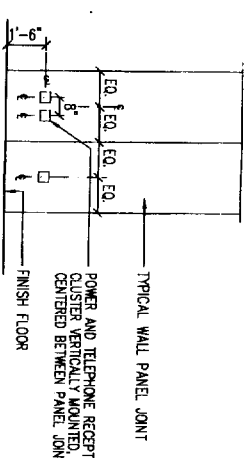

— TYPICAL WALL PANEL JOINT
— POWER AND TELEPHONE RECEPT
CLUSTER VERTICALLY MOUNTED,
CENTERED BETWEEN PANEL JOINT
— FINISH FLOOR

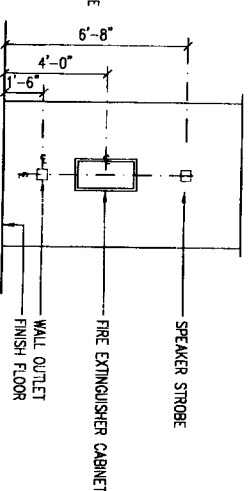

—SPEAKER STROBE
—FIRE EXTINGUISHER CABINET
—WALL OUTLET
—FINISH FLOOR

SHEET NOTES

- | | |
|----|---|
| 22 | REFER TO 40201 FOR GLASS PANELS BEHIND |
| 21 | REF. RECALL |
| A | KISSES AND ELECTRONIC MITS BY OWNER |
| B | ALUM AND ELECTRONIC LAT BY OWNER |
| C | PHONES BY OWNER |
| D | PROJECTOR WITH POLE MOUNT BY OTHERS |
| E | A/V BACK BY OTHERS - SCANNER |
| F | COLOR PRINTER, TEXTRONIX 8200M BY OWNER |
| G | LASER PRINTER, LEXMARK BY OWNER |
| H | SHEEDER BY OWNER |
| I | COPIER, MARSHI BY OWNER |
| J | A/V BACK BY OTHERS - OGS AREA |
| K | FAX MACHINE BY OWNER |
| L | POSTAGE METER BY OWNER |
| M | TIME STAMP MACHINE BY OWNER |
| N | CHECK SIGNAGER BY OWNER |
| O | SAFE BY OWNER |
| P | TYPEWRITER BY OWNER |
| Q | BACK PHONE BY OWNER |
| R | NOT USED |
| S | PLASMA SCREEN BY OTHERS |
| T | REFRIGERATOR / FREEZER / ICE MAKER
NO. 10252829WAW |
| U | COFFEE MAKER BY OWNER, PROVIDE
FILTERED WATER LINE |
| V | WIDOWMAKER NO. 10241WVA |
| W | EXTERIOR SOUNGE NOOTH
AMERICAN SIGNS |
| X | DOCUMENT SCANNER BY OWNER |
| Y | PROJECTION SCREEN RE. A/V DRAWINGS FOR
SPECIFICATION |
| Z | UNITED COUNTER REFRIGERATOR - U-LINE WINE
CAPTAIN, MODEL 15 WC
(WWW.U-LINE.COM) |

[illegible]

Project Name
Fidelity Investor Center - Portland, ME Branch

Project Number

CAD File Name
A41-00

INTERIOR ELEVATION


1

A1101

KEY NOTES

- 1 PAINT P-1
- 2 PAINT P-2
- 3 PAINT P-3
- 4 PAINT P-4
- 5 GLASS PANEL GL-1
- 6 1/2" TEMPERED GLASS
- 7 GLASS PANEL GL-3
- 8 GLASS PANELS GL-4 IN ROO SYSTEM GL-5
- 9 ALUMINUM FRAME AND GLAZING SYSTEM
- 10 ALUMINUM STICKERONIT & GLAZING SYSTEM, MATCH EXISTING MANUFACTURER, PROFILE & FINISH
- 11 FULL HT BACKSLASH, PL-1
- 12 1/4" REVEAL
- 13 FABRIC WRAPPED TACK BOARD RE: FINISH SCHEDULE
- 14 WHITE BOARD RE: FINISH SCHEDULE
- 15 FURNITURE BY OWNER
- 16 WDF RADIATOR ENCLOSURE (R-1) W/ CONTINUOUS ALUM GRILLE INSERT
- 17 OPEN TO BELOW
- 18 COLUMN BEYOND
- 19 POSTER MOUNTED ON 36"H x 24"W x 1/4"TH GLASS PLANE WITH ORL BRUSHED STAINLESS EDGE CAP (E04HS) AND ORL SATIN CHROME COVER DISK(E03SC)/WWW.ORAALREND.COM
- 20 4" REVEAL
- 21 REFERS TO A02.01 FOR GLASS PANELS BEYOND
- 22 KIOSK AND ELECTRONIC MATS BY OWNER
- 23 ADM AND ELECTRONIC MAT BY OWNER
- 24 PHONES BY OWNER
- 25 PROJECTOR WITH POLE MOUNT BY OTHERS
- 26 A/V RACK BY OTHERS - SEMINAR
- 27 COLOR PRINTER TEXTRONX B200N BY OWNER
- 28 LASER PRINTER LEXMARK BY OWNER
- 29 SHREDDER BY OWNER
- 30 COPIER (NESSI) BY OWNER
- 31 A/V RACK BY OTHERS - OPS AREA
- 32 FAX MACHINE BY OWNER
- 33 POSTAGE METER BY OWNER
- 34 TIME STAMP MACHINE BY OWNER
- 35 CHECK SCANNER BY OWNER
- 36 SAFE BY OWNER
- 37 TYPEWRITER BY OWNER
- 38 "BAY" PHONE BY OWNER
- 39 NOT USED
- 40 PLASMA SCREEN BY OTHERS
- 41 REFRIGERATOR / FREEZER / ICE MAKER MODEL NO. DT2250NWWW
- 42 COFFEE MAKER BY OWNER, PROVIDE FILTERED WATER LINE
- 43 MICROWAVE MODEL NO. JKA11WA
- 44 EXTERIOR SPACER NORTH
- 45 AMERICAN SONS
- 46 DOCUMENT SCANNER BY OWNER
- 47 PROJECTION SCREEN RE: A/V DRAWINGS FOR SPECIFICATION
- 48 UNDER COUNTER REFRIGERATOR: U-LINE WHITE CAPTAIN, MODEL: S WC (WWW.U-LINE.COM)


SHEET NOTES

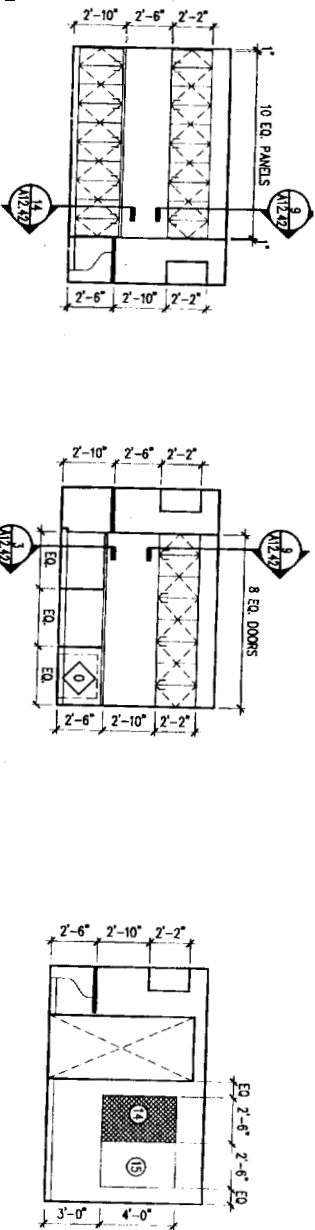

A NORTH @ OPS 130
SCALE: 1/4" = 1'-0"

BEAST @ OPS 130
SCALE: 1/4" = 1'-0"


C SOUTH @ OPS 130
SCALE: 1/4" = 1'-0"

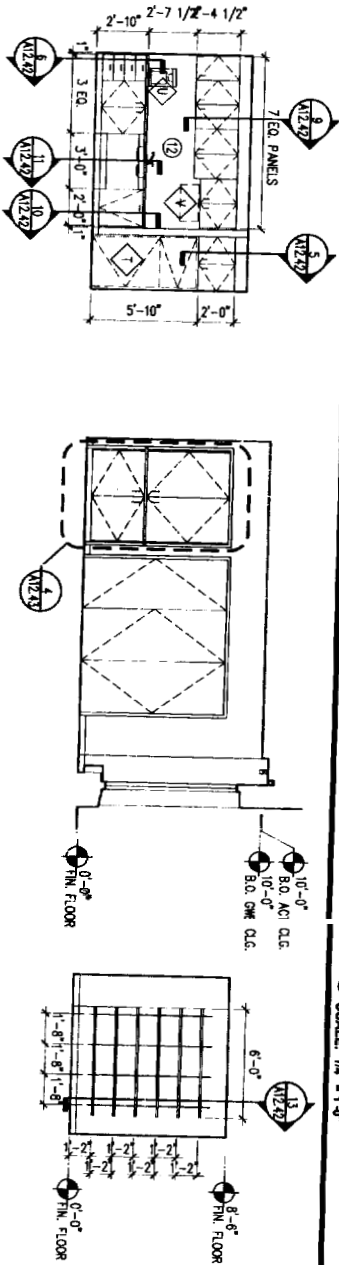


D NORTH @ BREAK 132
SCALE: 1/4" = 1'-0"

E EAST @ SEMINAR 106
SCALE: 1/4" = 1'-0"


F EAST @ STORAGE 136
SCALE: 1/4" = 1'-0"

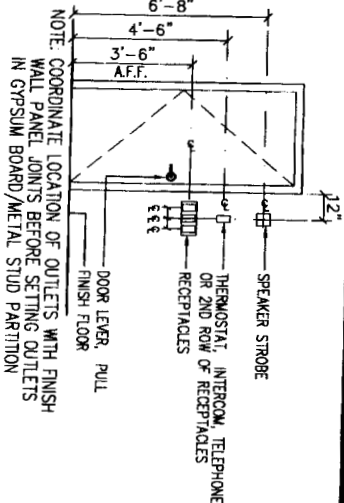


TYPICAL LOCATION FOR LIGHT SWITCHES, DIMMERS, 1
THERMOSTATS, ETC. AT CRENDENZA OR CREDENZA

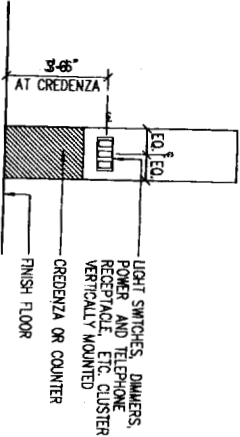

TYPICAL LOCATION FOR OUTLETS, SWITCHES AND 2
THERMOSTATS, ETC. AT CRENDENZA OR CREDENZA

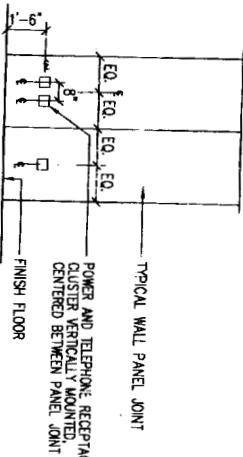

TYPICAL LOCATION FOR OUTLETS, SWITCHES AND 3
THERMOSTATS, ETC. AT CRENDENZA OR CREDENZA

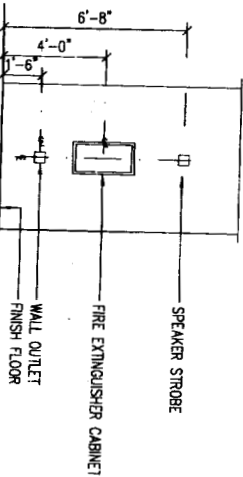

Project Name: Fidelity Investor Center - Portland, ME Branch
Project Number: 11.2015.116
Date: 01-02
Interior Elevation: 11.2015.116
Scale: 1/4" = 1'-0"


Drawn: 01/27/05
By: LUK
Approved: 01/27/05
Date: 01/27/05

11.2015.116


PORTLAND BRANCH
3 CANAL PI, AZA
PORTLAND ME 04101

Gensler
133 Federal Street
5th Floor
Boston MA 02110
Telephone 617-292-4400
Facsimile 617-592-4401


^a 7/8" FIBRING CHANNEL
^b 2 1/2" METAL STUD
^c 3 5/8" METAL STUD
^d METAL STUD
^e (2) 3-5/8" OVERLAPPING METAL STUDS
^f DENOTES 5/8" ONE SIDE
^g DENOTES 1/2" ONE SIDE
^h DENOTES 2" LARGES 5/8" OMS ON EACH SIDE
ⁱ DENOTES ONE 6" ABOVE CEILING
^j DENOTES ONE FULL HEIGHT OF FIBRATING
 ELEVATOR
^k R/S DENOTES 2 1/2" METAL STUDS WITH OMS
 ON BOTH SIDES, THE R/S SHOULD EXTEND TO
 6" ABOVE THE ADJACENT CEILINGS.
 ALL PARTITIONS TO BE R/S U.O.N.
 -REMOVE PARTITION R/S AT ALL DRESSING WALLS U.O.N.
 -REMOVE MIRROR, RESISTANT OMS AT ALL THE
 SURFACES, AFTER TO FINISH PLAIN
 ALL WALLS TO BE INSULATED WITH SOUND ATTENUATING
 INSULATION FULL STUD THICKNESS

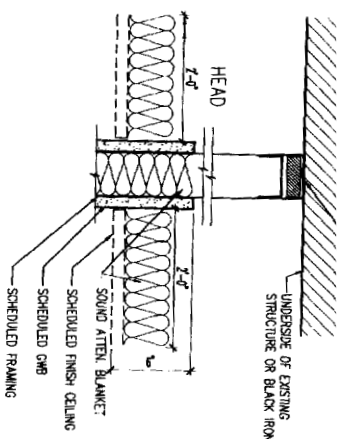


HEAD @ GWB 6" ABOVE CEILING
SCALE: 3" = 1'-0"
01-WA_P1N-HEAD-6INCH

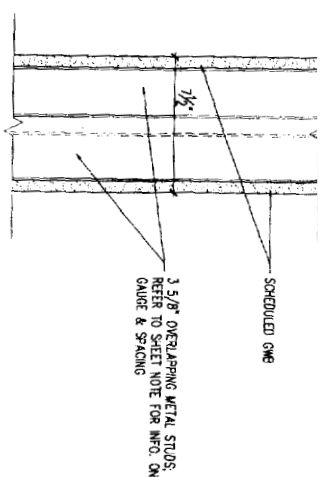


PARTITION TYPE "E"
SCALE: 3" = 1'-0"
DT-WA-PIN-1

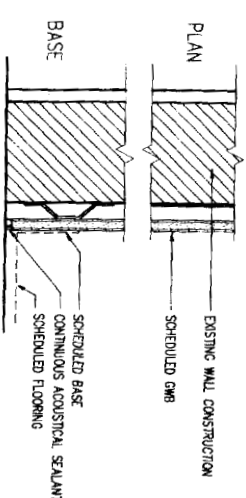


PARTITION TYPE "A"
SCALE: 3" = 1'-0" DT-WA_PTN-A

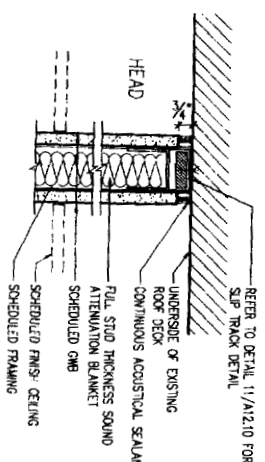


HEAD @ FULL HEIGHT GWS
SCALE: 3" = 1'-0"
DT-WA-PTN-HEAD-FULL

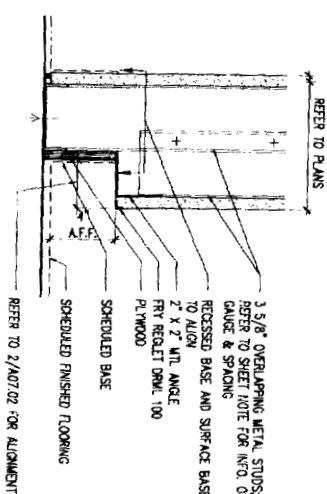


BASE @ PARTITION TYPE "E"
SCALE: 3" = 1'-0"
DT_WA-PTH-D-base

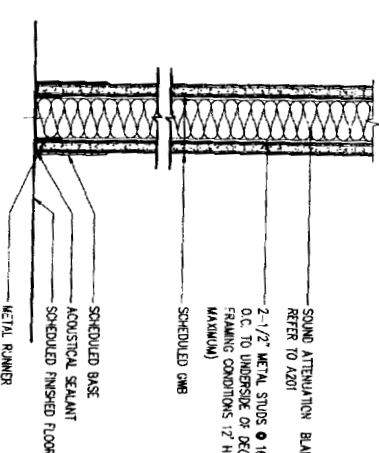


PARTITION TYPE "B"
SCALE: 3" = 1'-0"
DT_WA-PIN-4

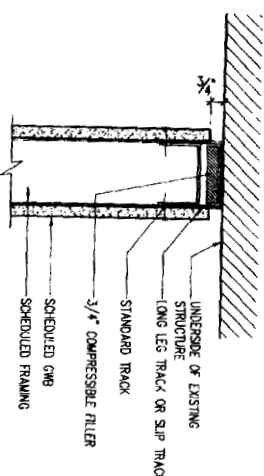


TYPICAL WALL HEAD AT DECK
SCALE: 3/4"=1'-0"
01-WA-TYP-HEAD

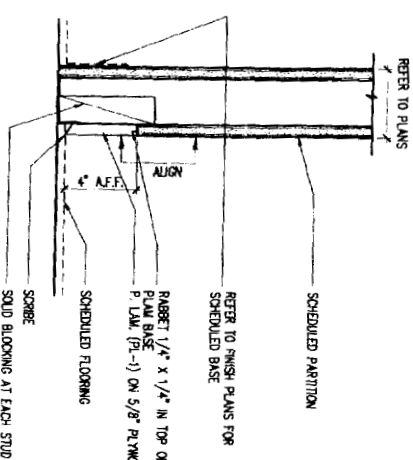


FLUSH PLAM BASE
SCALE: 3" = 1'-0"
DT_BS-PLAM

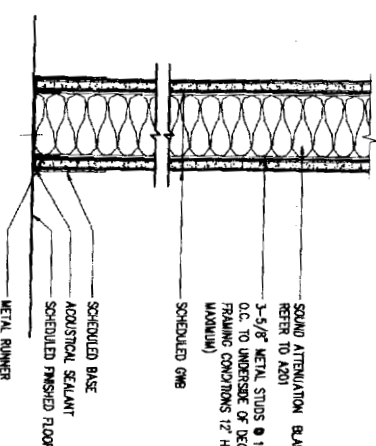

PARTITION TYPE "C"
SCALE: 3" = 1'-0"
DT_WA-PTN-C

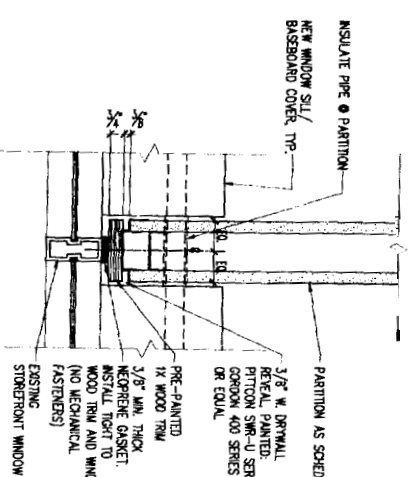

FLUSH PLAM BASE
SCALE: 3" = 1'-0"
DT_BS-PLAM

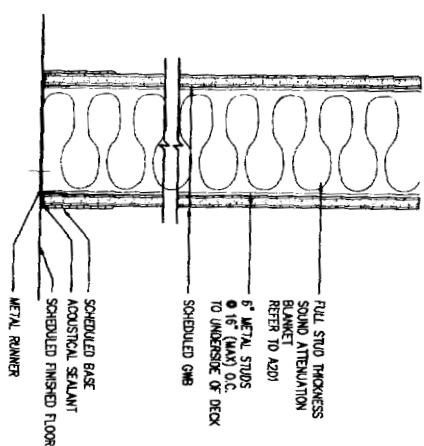

PARTITION TYPE "C"
SCALE: 3" = 1'-0"
DT_WA-PTN-C

SHEET NOTES

1. METAL STUD SPACING TO BE 16" O.C. MAX.
2. METAL STUD GAUGE (THICKNESS) AND SPACING SHALL COMPLY WITH REQUIREMENTS FROM THE MANUFACTURER. THE DESIGN ASSOCIATION OR INFORMATION CONTAINED IN THE "CONCRETE CONSTRUCTION HANDBOOK," LATEST EDITION, PUBLISHED BY THE OPENSHAW, STUD GAUGE AND MARKING SHALL BE DESIGNED TO ALLOW A MAXIMUM DEFLECTION OF 1/400 PER INCH OF PARTITION FOR ALL CONCRETE TYPES APPLIED. OR 1/240 PER ALL CONCRETE TYPES.
3. PROVIDE ALL REQUIRED LATERAL BRACING RECOMMENDED BY THE MANUFACTURER AND INSTALL PER THE MANUFACTURER'S INSTRUCTIONS.

Measure	Date & Measur	Pen	By	Chart
0.3	01/21/05		TJB	LDK
ADDENDUM				

Project Name	NE Branch
Fidelity Investor Center	
Project Number	
11.2015.116	
Card No. Name	
... CAD (Share) A12-1C	
Owner/DOB	
PARTITION DETAILS	
Books	

LINE OF GMB
STONE FLOORING



PORTLAND BRANCH
3 CANAL PLAZA
PORTLAND, ME 04101

Gensler

Issue	Date & Issue Description	By	Check
03	01/21/05	T.B	LDK

APPENDIX #1

1. METAL STUD SPACING TO BE 16" O.C., MAX.

1. METAL STUD SPACING TO BE 16" O.C. MAX.
2. METAL STUD GAUGE (THICKNESS) AND SPACING SHALL COMPLY WITH INFORMATION FROM THE MANUFACTURER, THE GYPSUM ASSOCIATION OR INFORMATION CONTAINED IN THE "GYPSUM CONSTRUCTION HANDBOOK", LATEST EDITION, PUBLISHED BY ITS SPONSOR. STUD GAUGE AND SPACING SHALL BE DESIGNED TO ALLOW A MINIMUM DEFLECTION OF 1/800 FOR ANY PORTION TO BE OVER CEMENT TIE APPLIED, OR 1/240 PER AREA PER PARTITION.
3. PROVIDE ALL REQUIRED LATERAL BRACING RECOMMENDED BY THE MANUFACTURER AND INSTALL PER THE MANUFACTURER'S INSTRUCTIONS.

Project Name	Fidelity Investor Center - Portland, ME Branch
Project Number	11-2015-116
	CAD File Name
	\\CAD\Sheets\M12-11
	Drawings
PARTITION DETAILS	

A12.11

KEY NOTES




PORTLAND BRANCH
3 CANAL PLAZA
PORTLAND, ME 04101



Gensler

133 Federal Street
5th Floor
Boston MA 02110
Telephone 617 292 4400
Fax/mile 617 292 4401

PLAN DTL. @ CORK EXPANSION JT. 0

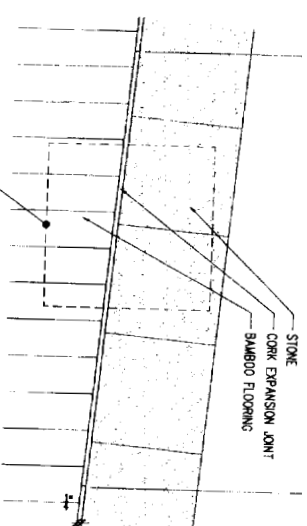



—SUBMIT 18"X18" MOCKUP OF STONE, CORK AND BAMBOO FOR APPROVAL PRIOR TO INSTALLATION

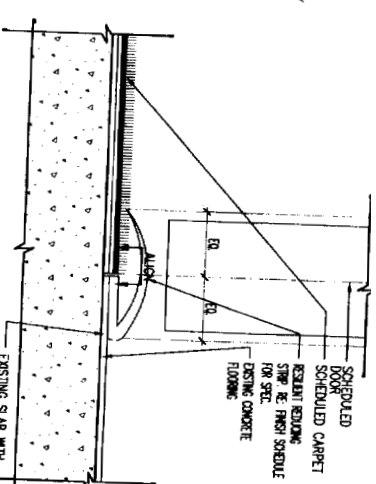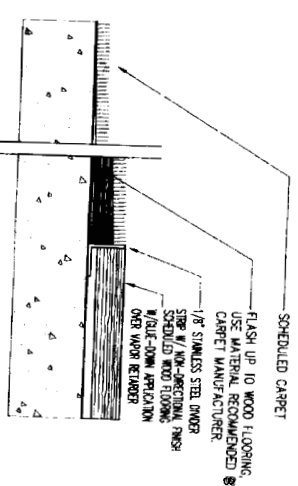

AS REQUIRED



CARPET / WOOD FLOORING TRANS.
SCALE: 8'-0" = 1'-0"
DT-FL-CPT-WD

CARPET / CONCRETE TRANSITION
SCALE: 1" = 1'-0"

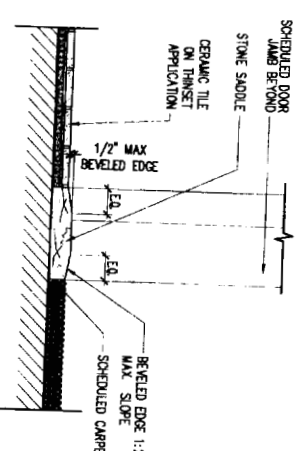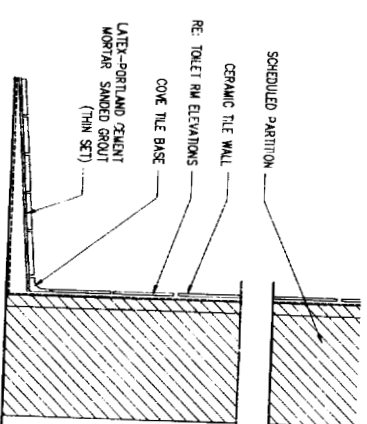

NOT USED	14	NOT USED
----------	----	----------


10 TILE DETAIL
SCALE: 3" = 1'-0"

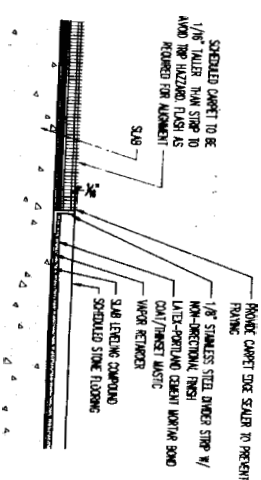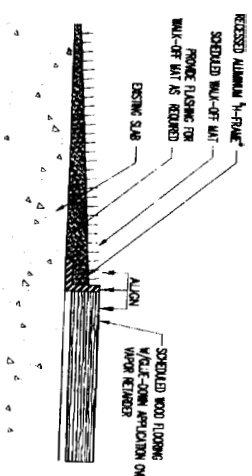

SCALE: 1"=1'-0"

7 CARPET / STONE FLOORING
SCALE: 6" = 1'-0"
DT 0 - 007 CM

3 SHEET NOTES

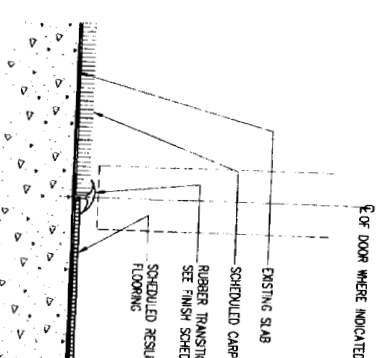[illegible]

FINANCIAL

chi
e
soli

12 STONE TILE / WOOD FLOORING

2 CARPET / RESILIENT TRANSITION

Project Name:

Fidelity Investor Center - Portland, ME Branch

Project Number:

11.2015.116

...\\CAD\Sheets\A12-20

Description

FLOOR, BASE AND TRANSITION DETAILS

Scale

Figure 1 is a line graph showing the percentage of total energy expenditure (TEE) for different activities over a 24-hour period. The Y-axis is labeled 'Percentage of TEE' and ranges from 0 to 4. The X-axis is labeled 'Time of day' and ranges from 0 to 24. The graph shows a peak in TEE during the day (around 12-14 hours) and a minimum during the night (around 0-2 hours).

A12.20

Issue	Date & Issue Description
03	01/21/05
APPENDIX #1	

By	Chase
----	-------


7.87 1.00



PORTLAND BRANCH
3 CANAL PLAZA
PORTLAND, ME 04101

Gensler


133 Federal Street
5th Floor
Boston, MA 02110
Telephone 617.292.4400
Facsimile 617.292.4401

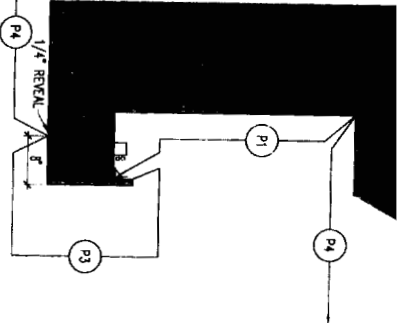

PAINT FINISH @ SOFFIT

SCALE: N=1/8\"/>


1

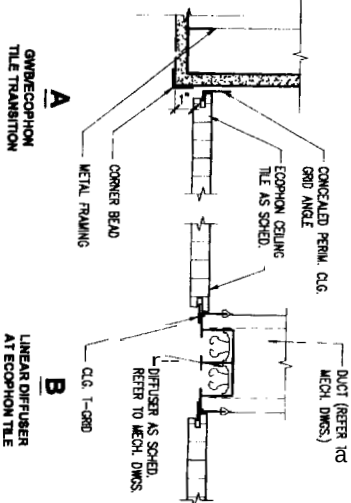

ECOPHON TILE / DIFFUSER DETAILS

SCALE: 3/4\"/>


9

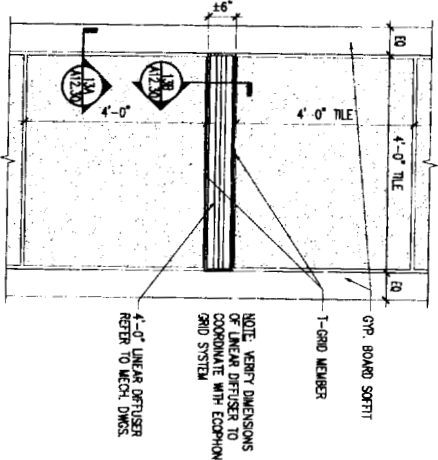

LINEAR DIFFUSER IN ECOPHON

SCALE: 3/4\"/>

10

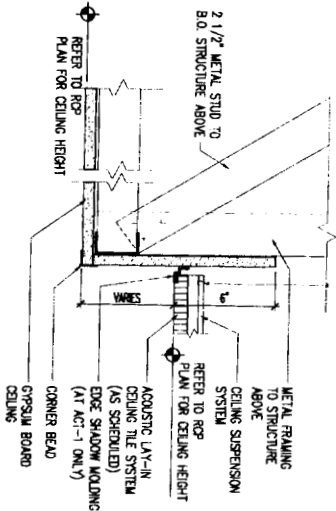

GWB / ACT CEILING TRANSITION

SCALE: 3/4\"/>

6





"U" FIXTURE

SCALE: 3/4\"/>

3

SHEET NOTES

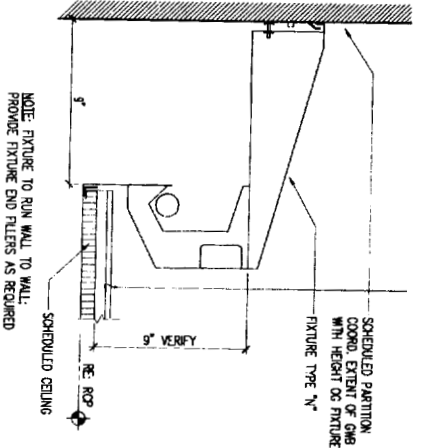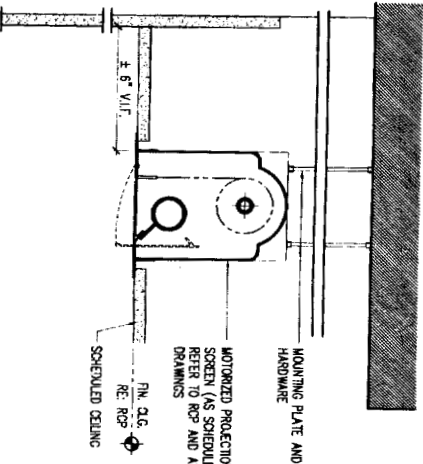

Project Name	Fidelity Investor Center - Portland, ME Branch
Project Number	11.2015.116
Client Name	...
Location	...
Typical Ceiling Details	...

0 1' 2' 4' 8'

A12 30



Gensler



ELEVATION @ TRANS ACTION DESK 13
SCALE: 1 1/2" = 1'-0"
DT_MW-TRANSACT-ED03



PLAN @ TRANSACTION DESK
SCALE: 1" = 1'-0"



ELEVATION @ TRANSACTION DESK
SCALE: 1" = 1'-0"



ELEVATION @ TRANSACTION DESK 14
SCALE: 1 1/2" = 1'-0"
DLJW-TRANSACT-ED04



ELEVATION @ TRANSACTION DESK
SCALE: 1" = 1'-0"

1. ALL SOLID SURFACE COUNTERTOPS TO BE TYPE S-1.
2. ALL EXPOSED EDGES OF MILLWORK TO BE VENEER TYPE MD-2
3. REFER TO DRAWING ADD-30 FOR FINISH LEGS AND KEY TO FINISH MATERIALS
4. TRANSACTION DESK AND A/V CABINET MILLWORK TO BE HAWLE HARDWOOD WITH CLEAR FINISH.

SHEET NOTES

A12.40



KEY NOTES



PORTLAND BRANCH
3 CANAL PLAZA
PORTLAND, ME 04101



Gensler

113 Federal Street
5th Floor
Boston, MA 02110
Telephone 617.292.4400
Facsimile 617.292.4401

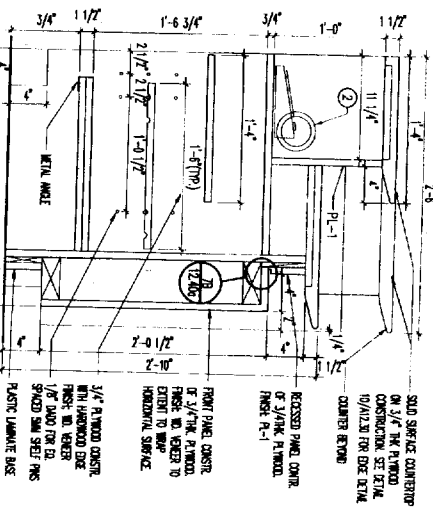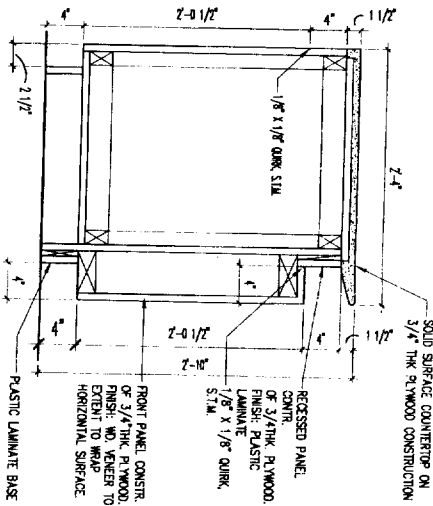


9 SECTION @ TRANSACTION COUNTER 5
SCALE: 1"=1'-0"
D1 JMF-TRANSACT-SE004

SECTION @ TRANSACTION COUNTER 1
SCALE: 1"=1'-0"
D1 JMF-TRANSACT-SE003

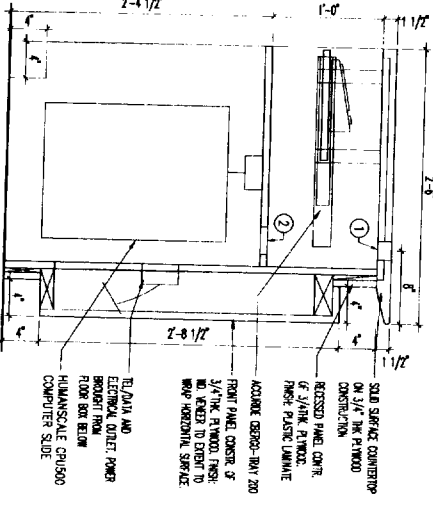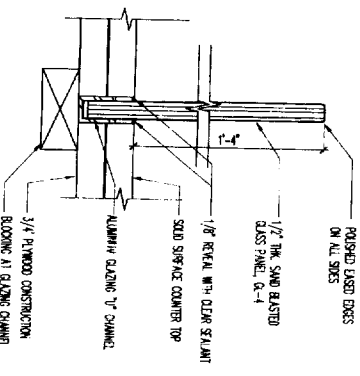


10 GLASS PANEL DETAIL
SCALE: 1"=1'-0"
D1 JMF-GLASS-01

SECTION @ TRANSACTION COUNTER 2
SCALE: 1"=1'-0"
D1 JMF-TRANSACT-SE002

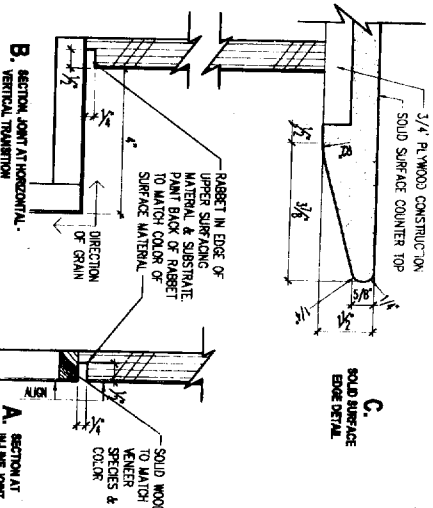

11 SOLID SURFACE EDGE DETAIL
SCALE: 1"=1'-0"
D1 JMF-EDGE DETAIL

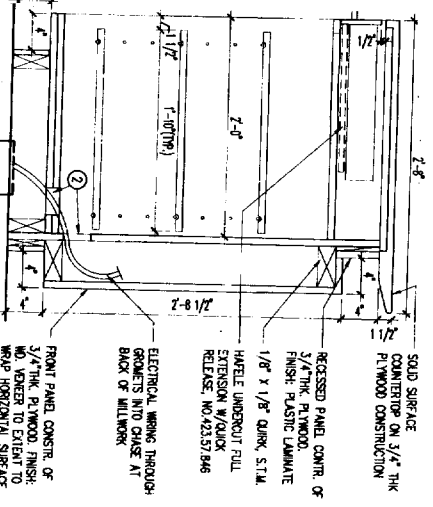

SECTION @ TRANSACTION COUNTER 3
SCALE: 1"=1'-0"
D1 JMF-TRANSACT-SE001

SHEET NOTES


Item	Date & Description	By	Checked
10	01/21/05	ADDENDUM #1	UK
11	01/21/05	ADDENDUM #1	UK
Project Name
Fidelity Investor Center - Portland, ME Branch


Project Number
11205116

Design
1001 Sheets A12.40a

Work
MILWORK AND MISCELLANEOUS DETAILS

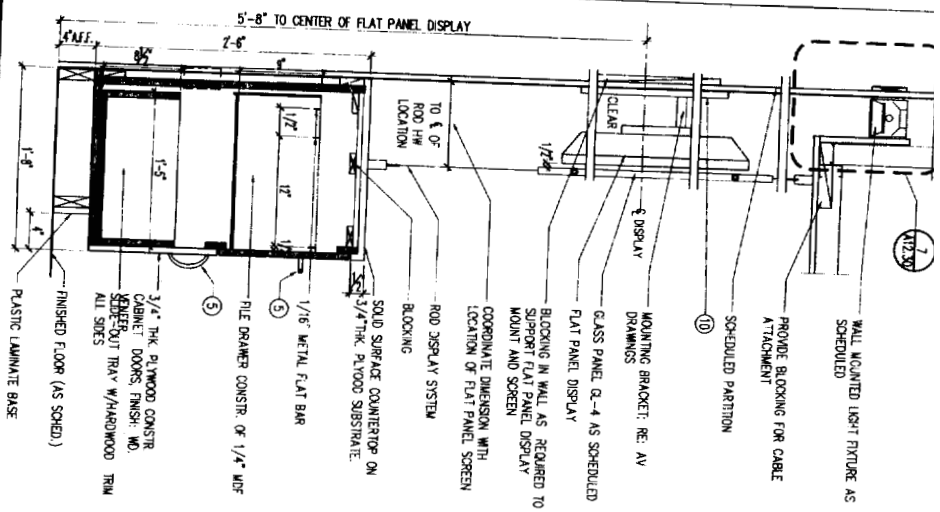

SECTION @ PLASMA & CREDENZA
SCALE: 1/12"
DT JWH-CRDNLA-S001

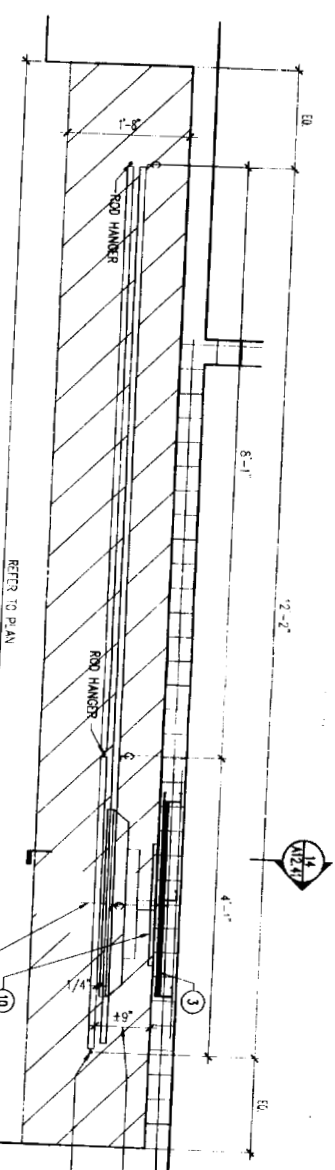

PLAN @ CREDENZA
SCALE: 1" = 1'-0"
DT-MW-CRDZNA-PDC1

D1-MW_CRDNZA-PDC1

NOTE: COORDINATE LOCATION OF OUTLET FOR FLAT PANEL DISPLAY WITH INSTALLATION OF MOF PANEL. OUTLET NOT TO BE VISIBLE FROM TRANSACTION DESK

REFER TO PLAN

COORD. W/ FLAT
PANEL DISPLAY
NOVA 6MM ROD
DISPLAY SYSTEM

KEY NOTES


- ① EXPOSED GRAMMET, G-1
WFR: DODG VICKET
NUMBER: 143 (2 ORGAL)
FINISH: SATN CHROME
- ② CONCEALED GRAMMET, G-2
WFR: HATELE
NUMBER: 423.90.342 (3 5/16" DIA.)
FINISH: FLAT BLACK
- ③ BROODING FIRE TREATMENT - TREATED
BROODING IN PULL FOR SUPPORT
WFR: BALDWIN WIRE PULL
NUMBER: 4676
FINISH: 264
- ④ STANDARD CABINET PULL - PULL-1
WFR: BALDWIN WIRE PULL
NUMBER: 4676
FINISH: 264
- ⑤ ORDENZA CAB - PULL-2
WFR: HATELE
NUMBER: 117.31.436
FINISH: CHROME MATT
- ⑥ AY CAB PULL -
PULL-3 WFR: HATELE
NUMBER: 117.31.454
FINISH: CHROME MATT
- ⑦ PREPARED CLOUTDS FOR
POWER/DELTA
- ⑧ CPU HOLDER - WFR: HUMANSOPE CPU
500
- ⑨ GLASS PANEL: GL-4
- ⑩ 20"x20"x 1/2" SURE-ACE WFR: PIPER
BLACK, PROVIDE CUL-0015 AS REQUIRED
FOR EQUIPMENT INSTALLATION

 **Fidelity**
INVESTMENTS

PORTLAND BRANCH
3 CANAL PLAZA
PORTLAND, ME 04101

Gensler

133 Federal Street
5th Floor
Boston MA 02110
Telephone 617.292.4400
Facsimile 617.292.4401

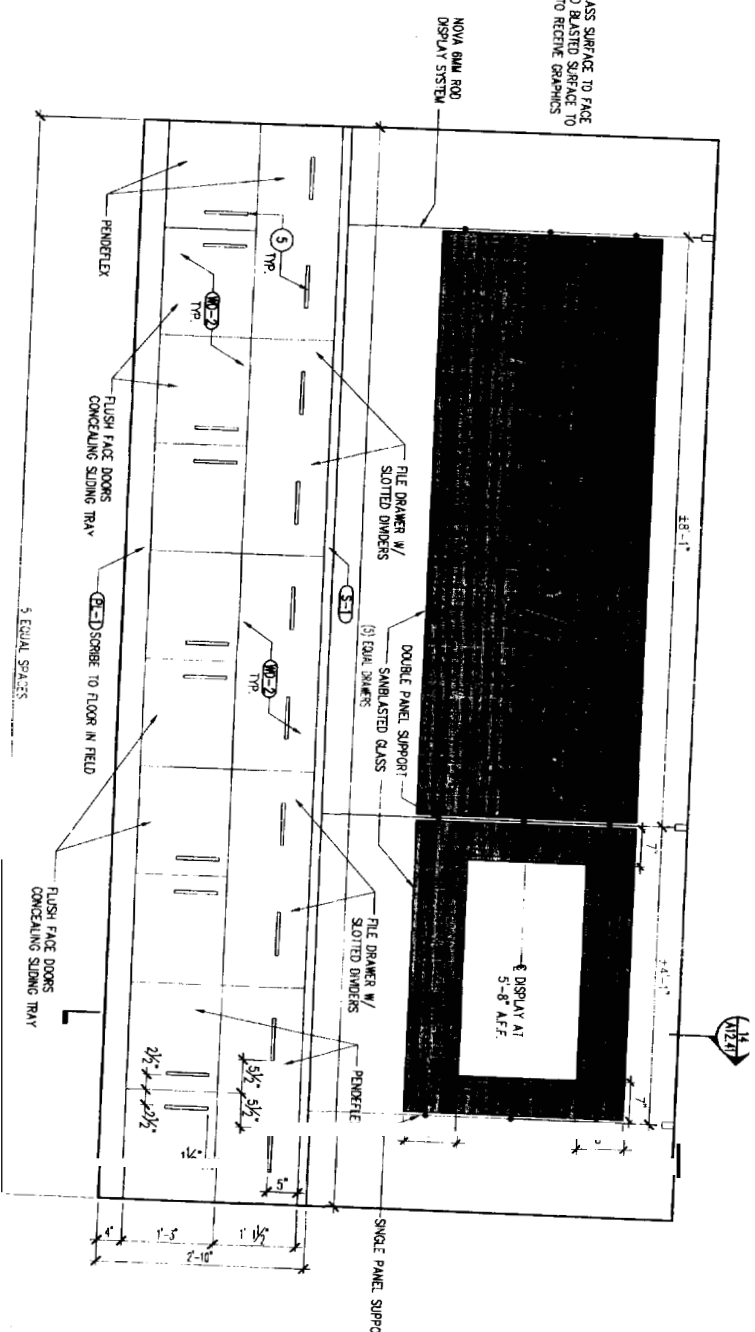

15 ELEVATION @ CREDENZA
SCALE: 1"=1'-0"

SCALE: 1" = 1'-0"


3 SHEET NOTES

Issue	Date & Issue Description	By	Check
03	07/21/05	TJB	LK
APPENDIX #1			


Project Name	Fredrick Investor Center - Portland, ME Branch
Project Number	11-2015-116
Card Pkg Name	\\CAO\Shared\A12-41
Company	CRADENZA WILMONT DETAILS
Notes	

Beal/Biggs

A12.41

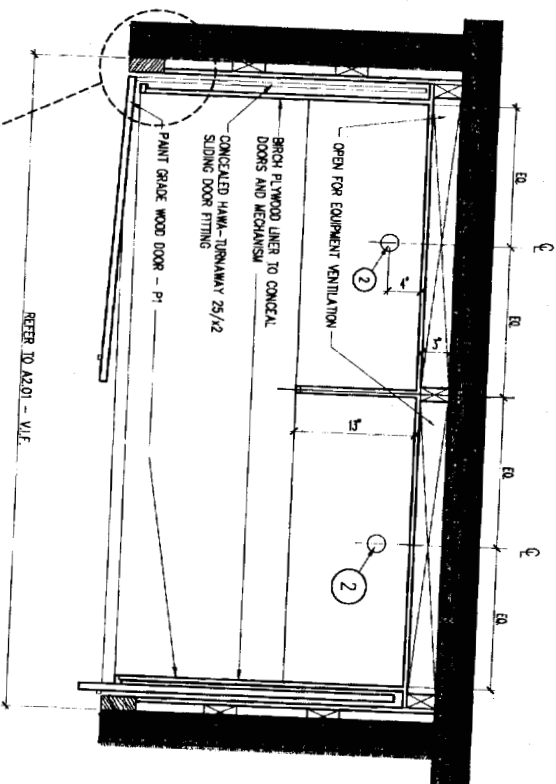

NOTE: H.W. TRIM DETAIL (TO MATCH
FLUSH WOOD DOOR FRAMES) RE:
04/A00.30 SIM
PTD - p1

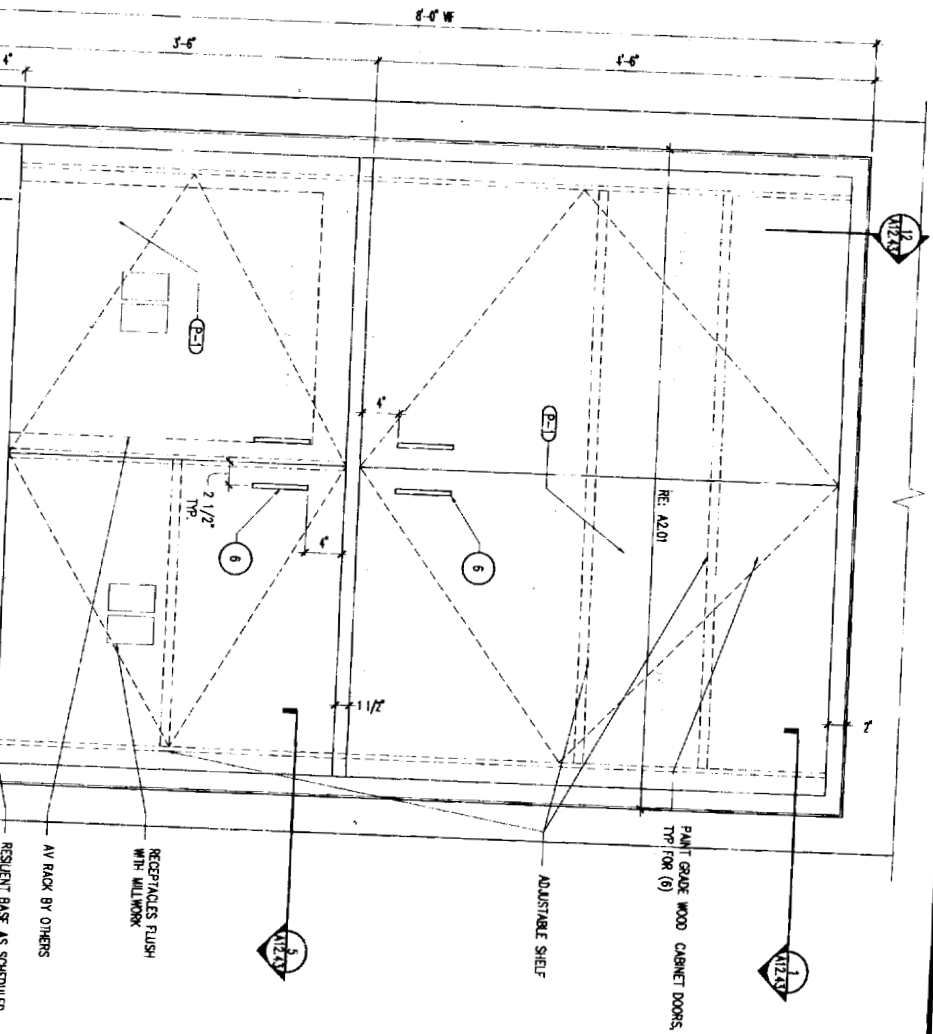

Issue	Date & Issue Description	By	Cost
03	01/21/05	TR	12

Gonsler

133 Federal Street
5th Floor
Boston MA 02110
Telephone 617.292.4400
Facsimile 617.292.4401

- ① EXPOSED BROWKIT - G-1
WFR: DOUG KROGNETT
NUMBER: 443 (2' ORANGE)
FINISH: SATIN CHROME
- ② CONCEALED GRIMMET - G-2
WFR: HATTE
NUMBER: 439, 80, 342 (3 3/8" DIA.)
FINISH: FLAT BLACK
- ③ PROVIDE FIRE RETARDANT-TREATED
BLOOMING IN WALL FOR SUPPORT
- ④ STANDARD CABINET PULL - PULL-1
WFR: BALDWIN WIFE PULL
NUMBER: 4676
FINISH: 264
- ⑤ OROZCENA PULL - PULL-2
WFR: HATTE
NUMBER: 117, 31, 436
FINISH: CHROME MATT
- ⑥ AY CAB PULL -
PULL-3 WFR: HATTE
NUMBER: 117, 31, 454
FINISH: CHROME MATT
- ⑦ PREPARE CIRCUITS FOR
POWER/TEL/DATA
- ⑧ PLY HOLDER - WFR: HUMANSKALE CPU
500
- ⑨ GLASS PANEL, G-4
- ⑩ 20"x20"x 1 1/2" SURFACE, WFR: PITH
BLACK, PROVIDE CUT-OUTS AS REQUIRED
FOR EQUIPMENT INSTALLATION

Project Name	Project Number	Start Date	End Date	Project Manager
Fidelity Investor Center - Portland, ME Branch	11-2015-116	11/1/2015	11/6/2015	David M. Smith
..CAD/Sheet V12-43.DWG				
Description				
AV CABINET MILLWORK DETAILS				

Part	Description
AV	CABINET MILLWORK DETAIL

1

—


Δ12 Δ3



A Poster Holder




- Logo and Hour Vinyls

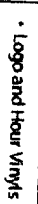


- "Fidelity" Vinyl




- Glass Panel / Logo / Plasma Screen

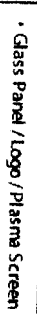


- Vinyl on Glass

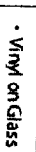

- Vinyl on Glass

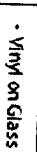


- Graphics on Wall

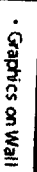


- Graphics on Wall




- Graphics on Window

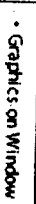

- Vinyl on Glass

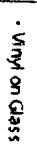

- Vinyl on Glass

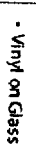

For reference only. These

NEW YORK, N.Y. (JANUARY 11)



Project Name
Fidelity Investor Center - Portland, ME Branch

INTERIOR GRAPHIC OVERVIEW

is a document and the ideas and design incorporated therein, may not be used in whole or in part, on any other project without the written permission of

1
 2
AS NOTED

AV01


Ref. North

MEETING ROOM


DWG	Q	EQUIPMENT	RU	MAKE / MODEL
1 LP	1	LCD Projector, XGA, 4200 Lumen, Dual Lamp		Panasonic PT-L6610U
2 MT	1	Ceiling Fixed Pipe Mount Kit for LCD Projector		1-1/2" Pipe Mount, Chief
3 SP	4	Ceiling Speaker, 5" Driver, 30W, 70V		Tannoy CMS50 ICT-30
4 SC	1	Projection Screen, In-Ceiling, Motorized, Non-Tensioned, 70" W		De-Lite Advantage Deluxe Electrol, 70" x 70" Matte White Fabric, 36" Extra
5 CS	2	Control Keypad, 12 Button, Wall-Mounted		White Drop #86082C, LVC #40973
6 EX	1	Laptop VGA Interface with Audio, color, white (2-GANG)		Crestion C2N-DBF-12-W, with facplate B-G2-FP-W
7 VS	1	Personal Computer, VGA output (OWNER FURNISHED)		Owner Furnished IBM PC or equivalent
8 EX	1	Laptop VGA Interface with Audio, rack mounted		Extron RGB 166x 80-379-01, (2) AAP 70-090-02
9 VS	1	VCR, S-VHS, Stereo Audio		-1 Extron RGB 166x 80-379-01, (2) AAP 70-090-02
10 SW	1	VGA Switcher, 2 X 1 with audio		-3 Panasonic PV-VS4821
11 SW	1	Switcher, 6 X 1 with audio		-1 Extron SW2 VGA D42 AF R, 60-368-01, (1) AAP 70-090-02
12 MA	1	Wireless Lavalier Microphone Transmitter / Receiver / Antenna System		-2 Shure ULXP14/85 with antenna system
13 PA	1	Audio Mixer/Amplifier, Modular (provide modules)		-2 Blamp Systems CMA60, with input modules
14 CS	1	Control System, 3 RS-232, 8 Relay, 8 IR, 8 I/O, Ethernet		-1 Crestion CP2E
15 CS	1	Power Supply, 24V DC, 75W		Crestion CNPWS-75
16 CS	1	Cresnet 8-T terminal Block		Crestion CNTBLOCK
17 CS	1	Cresnet 4-Wire to RJ-11 Jack Converter		Crestion CNRJ11
18 CS	1	AC Current Sensor, Dual		-0.5 Crestion ST-CS, rack mount ST-RMK
19 RA	1	Bulkhead Connector, Panel, Custom (back of rack)		-3 RCI Custom or equivalent
20 RA	1	Equipment Rack		16 Middle Atlantic BRK16, 30" High x 21" Wide x 18" Deep, extra rear rails RRF-16
21 RA	1	AC Power Panel, Rack Mounted		-1 Middle Atlantic Products PD-915R
22 WS	1	1-Gang Custom Plate for Shade Control		RCI Custom or Equivalent
23 CS	1	Dual Relay Controller		Middle Atlantic Products PD-915R

LOBBY


DWG	Q	EQUIPMENT	RU	MAKE / MODEL
1 PL	1	LCD Display, 40"		INEC LCD4000
2 MT	1	Wall Mount for LCD Display		Omnimount L13T
3 SP	3	Ceiling Speaker, 5" Driver, 30W, 70V		Tannoy CMS50 ICT-30
4 CS	2	Control Keypad, 12 Button, Wall-Mounted		Crestion C2N-DBF-12-W, with facplate B-G2-FP-W
5 VS	1	Personal Computer, VGA output (OWNER FURNISHED)		Owner Furnished IBM PC or equivalent
6 VS	1	Satellite Receiver, S-Video output (OWNER FURNISHED)		-2 Owner Furnished, General Instruments or equivalent
7 VS	1	VCR, S-VHS, Stereo Audio		-3 Panasonic PV-VS4821
8 SW	1	Matrix Switcher, 8 X 8 with audio		-3 Extron Crosspoint 881VA, 80-325-06
9 PA	1	Audio Mixer/Amplifier, Modular (provide modules)		-2 Blamp Systems CMA60, with input modules
10 CS	1	Control System, 3 RS-232, 8 Relay, 8 IR, 8 I/O, Ethernet		-1 Crestion CP2E
11 CS	1	Power Supply, 24V DC, 75W		Crestion CNPWS-75
12 CS	1	Cresnet 8-T terminal Block		Crestion CNTBLOCK
13 CS	2	Cresnet 4-Wire to RJ-11 Jack Converter		Crestion CNRJ11
14 CS	1	AC Current Sensor, Dual		-0.5 Crestion ST-CS, rack mount ST-RMK
15 CS	1	Volume Control, 3-Channel		-0.5 Crestion ST-VC, rack mount ST-RMK
16 RA	1	Bulkhead Connector Panel, Custom (back of rack)		-3 RCI Custom or equivalent
17 RA	1	Equipment Rack		18 Middle Atlantic BRK16, 30" High x 21" Wide x 18" Deep, extra rear rails RRF-16
18 RA	1	AC Power Panel, Rack Mounted		-1 Middle Atlantic Products PD-915R

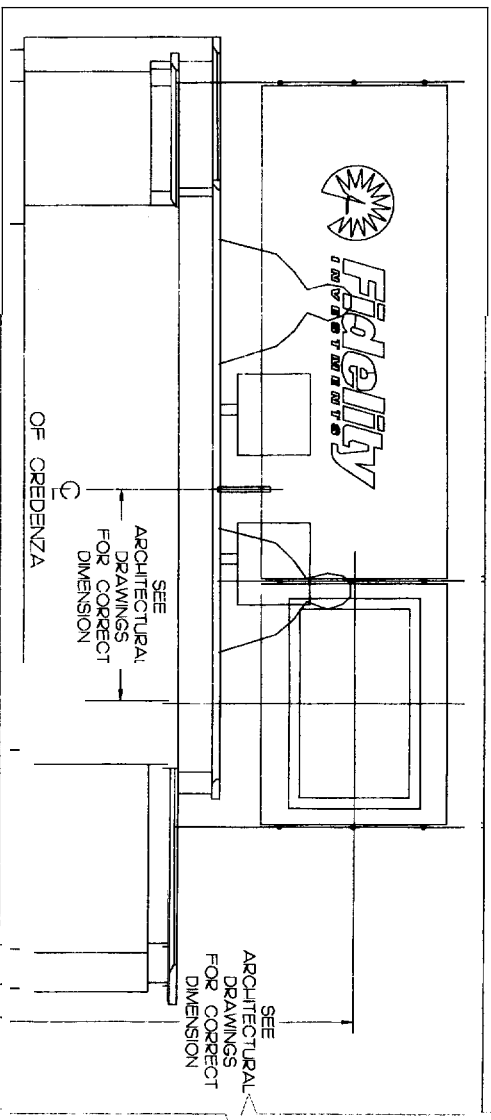


02 LOBBY LCD DISPLAY MOUNTING LOCATION
AV02 SCALE: NOT TO SCALE

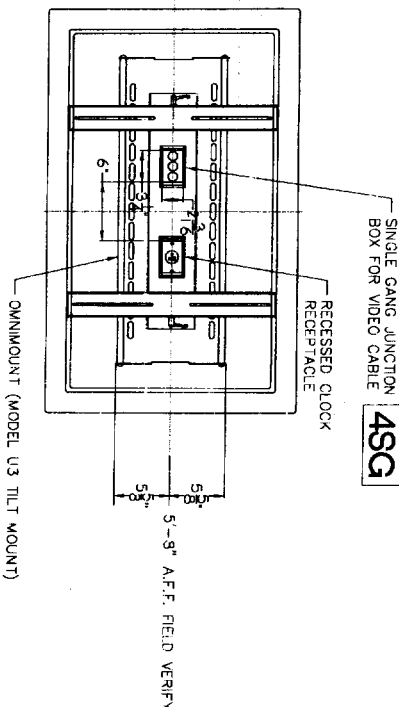


03 LCD DISPLAY MOUNTING DETAIL
AV02 SCALE: NOT TO SCALE

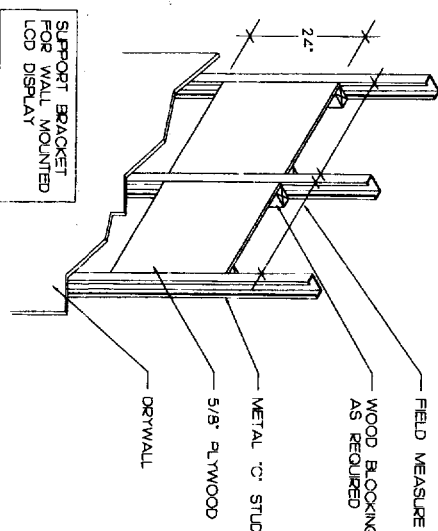

04 LCD DISPLAY BLOCKING DETAIL
AV02 SCALE: NOT TO SCALE

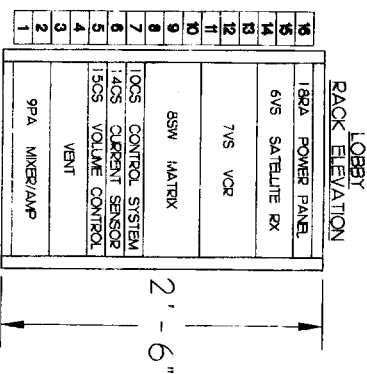

05 LOBBY RACK ELEVATION
AV02 SCALE: NOT TO SCALE

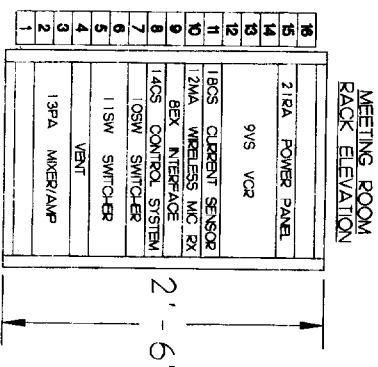

06 MEETING ROOM RACK ELEVATION
AV02 SCALE: NOT TO SCALE



Portland Branch
3 Canal Plaza
Portland, ME 04101

Gensler

133 Federal Street
5th Floor
Boston, MA 02110
Telephone 617.262.4400
Facsimile 617.262.4401

CCR
Pyramid

118 Canal Street - Portland, ME 04101
Tel: (713) 943-4400 - Fax: (713) 943-4400
www.ccrpyramid.com

This document and the ideas and designs incorporated herein, may not be used in whole or in part, for any project without the written permission of:

CCR Pyramid, Inc.

Name	Date & Issue Description	By	Checked
	01/21/05		
ADDENDUM #1		CL	ED

Legend:

Project Name	Fidelity Investor Center - Portland Branch
1.51	LCD Rack Mount
1.85	IRS - Portland, ME
Description	AUDIO/VISUAL PLAN

AS NOTED

AV02





Pyramid

110 Cedar Street • Watney, MA 02461
Tel: (781) 343-4400 • Fax: (781) 343-4436
www.ccpyrmid.com

This document and the ideas and designs incorporated therein, may not be used in whole or in part, for any purpose without the written permission of

CCR Pyramid, Inc.

CCR Pyramid, Inc.

	Invoice	Date & Issue Description	By	Check
-	01/21/05		CA	ED
	ADDENDUM #			

Goal Signature

Project Name	Priority Investor Center - Portland Branch
Original Number	1451
Call No. Name	Call No. Name
Address	508 - Portland, ME
Equipment	
Audio/Visual Plan	
CS. MONTH	
Notes	



Gensler

This document and the ideas and designs incorporated herein, may not be used in whole or in part, for any other project without the written permission of:

Issue	Date & Issue Description	By	Check
-	01/21/05	CA	JED

[illegible]

Project Name
Fidelity Investor Center -- Portland Branch

Project number	1451
CAD File Name	
FBS - Portland, ME	
Description	

Books	AS NOTED

SEC01

Copyright © CCR Pyramid, Inc. 2004

© 2003 General

KEY NOTES



Portland Branch
3 Canal Plaza
Portland, ME 04101


Gensler
133 Federal Street
5th Floor
Boston, MA 02110
Telephone 617.292.4400
Facsimile 617.292.4401

RDK
ENGINEERS

Richard D. Kendall Company, Inc.
The Fensley Building
441 D Street, Suite 801
Boston, MA 02210-1894

	Issue	Date & Issue Description	By	Check
	ADDENDUM #1 : /21/05			

SHEET NOTES

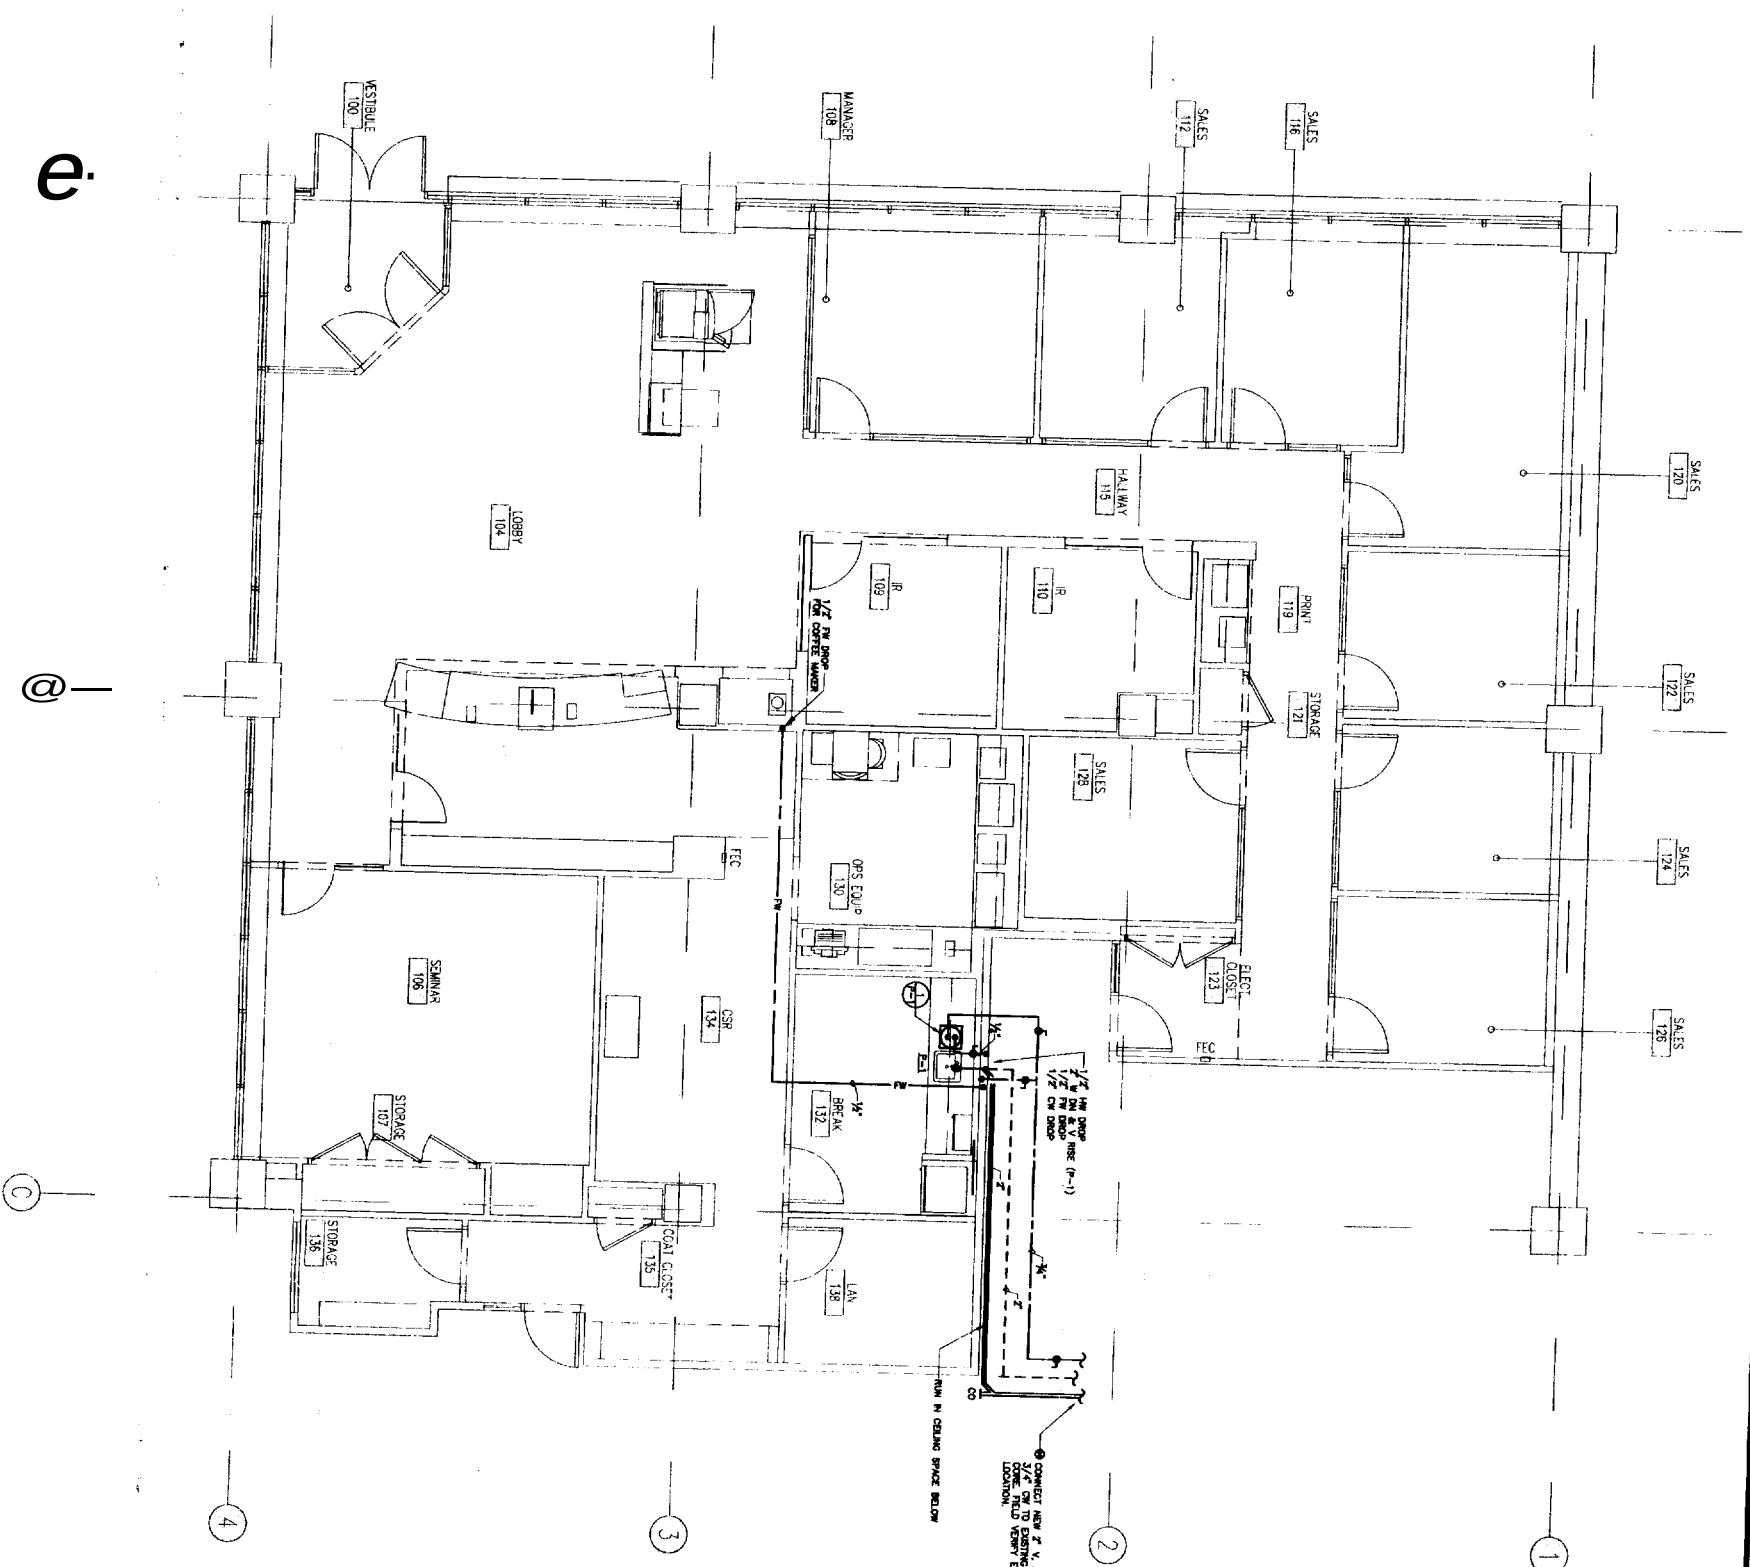

Date & Time Completed: _____
 By: _____
 Check: _____
 APPENDIX 11 - 7/27/08

Project Name
Fidelity Investor Center - Portland Branch

Project Number	23363
CAD File Name	23363P-2.dwg
Description	PLUMBING FLOOR PLAN