

40 24th Street
Pittsburgh
Pennsylvania
15222

Telephone
412 - 471 - 3800
Facsimile
412 - 471 - 2842

Project Title



TWO CANAL PLAZA
PLAZA LEVEL

PORTLAND
MAINE


Drawing Title

ELEVATION
SHEET

Project No. Sheet of

Scale:
AS NOTED
Drawn by:
BW/BAK
Issue date:
12-01-00


A5

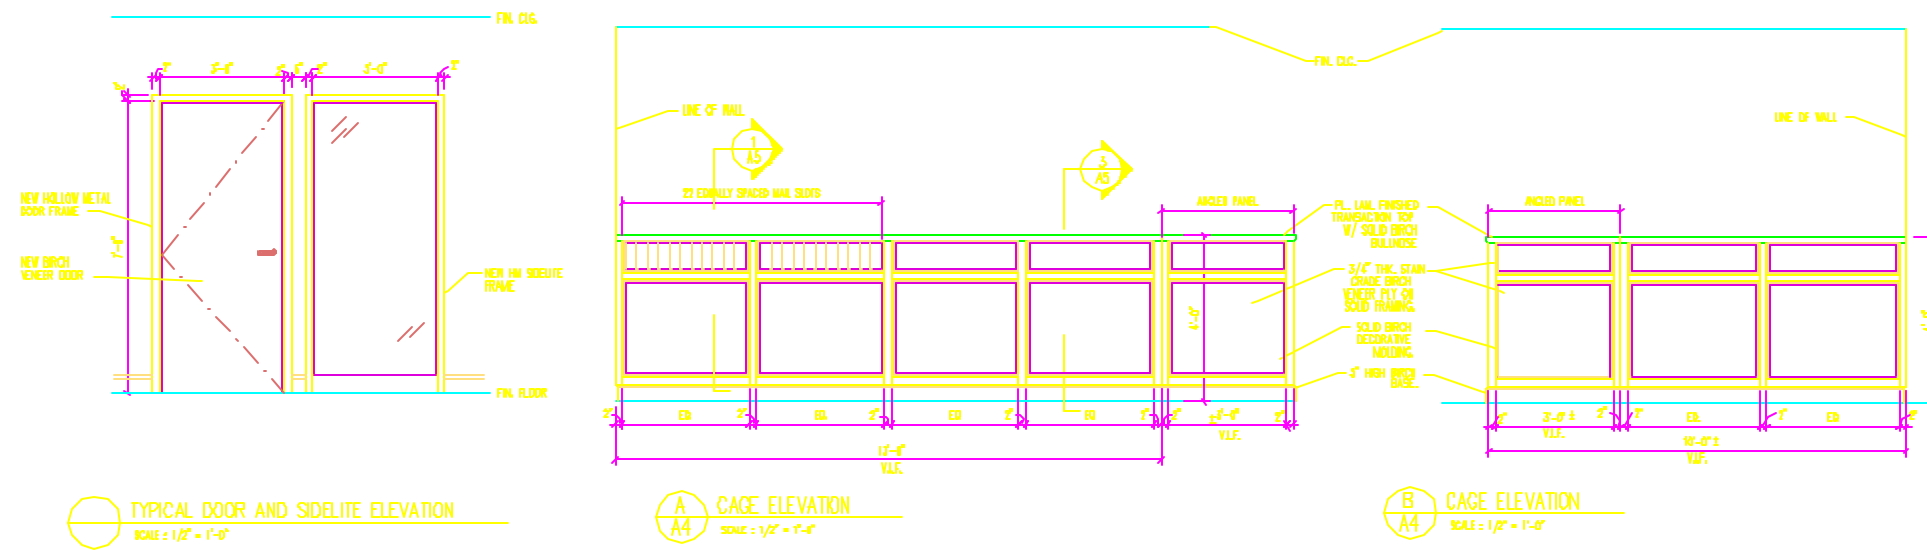


TYPICAL DOOR AND SIDELITE ELEVATION
SCALE: 1/2" = 1'-0"

A
A4 CAGE ELEVATION
SCALE: 1/2" = 1'-0"


B
A4 CAGE ELEVATION
SCALE: 1/2" = 1'-0"

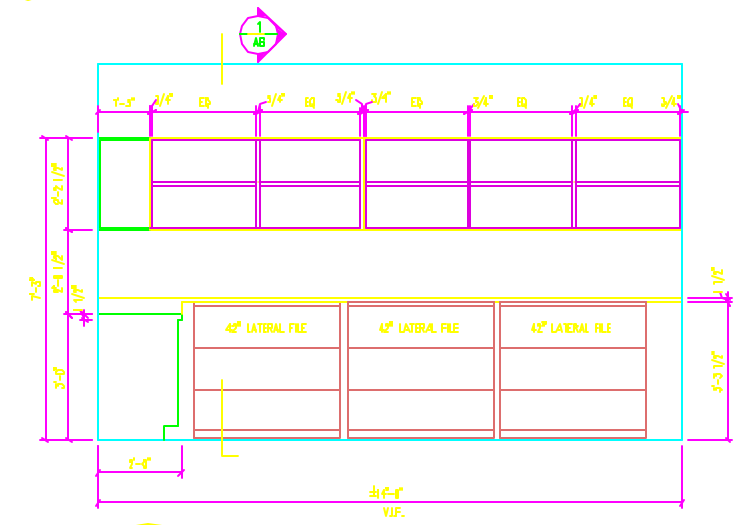


C
A4 WORK ROOM ELEVATION
SCALE: 1/2" = 1'-0"

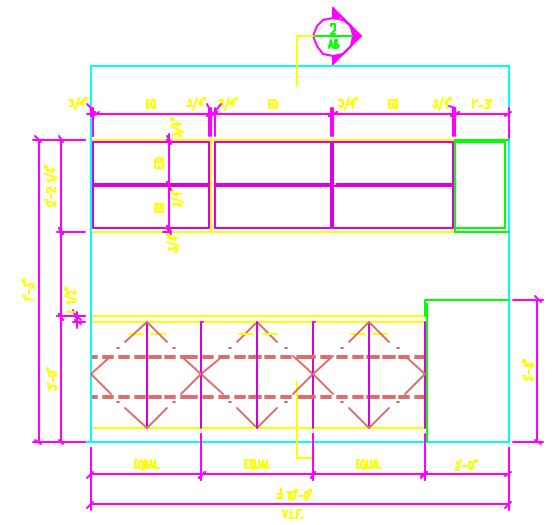


D
A4 WORK ROOM ELEVATION
SCALE: 1/2" = 1'-0"

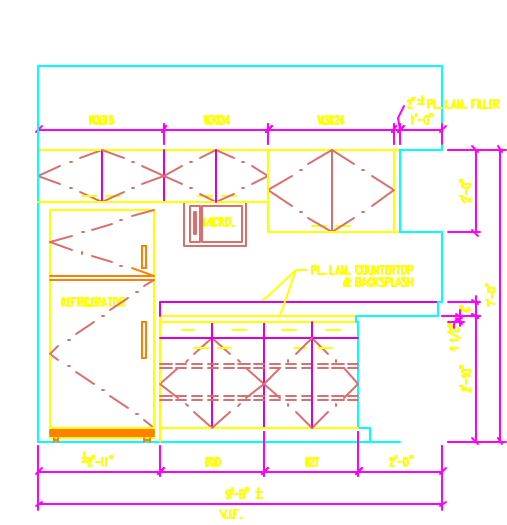

E
A4 PANTRY ELEVATION
SCALE: 1/2" = 1'-0"

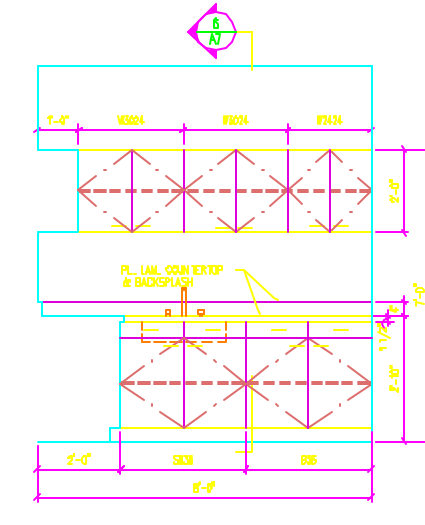

F
A4 PANTRY ELEVATION
SCALE: 1/2" = 1'-0"

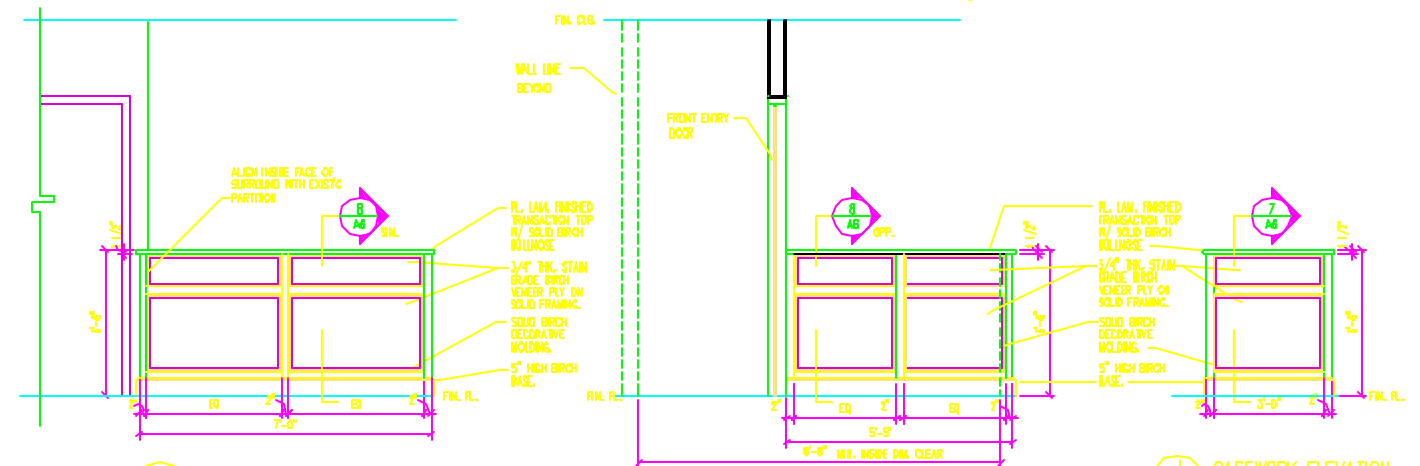

G
A4 CASEWORK ELEVATION
SCALE: 1/2" = 1'-0"

H
A4 CASEWORK ELEVATION
SCALE: 1/2" = 1'-0"

J
A4 CASEWORK ELEVATION
SCALE: 1/2" = 1'-0"

MILLWORK CASEWORK SPECIFICATIONS

1. ALL MILLWORK & CASEWORK SHALL BE FURNISHED AND INSTALLED BY THE MILLWORK CONTRACTOR. ALL MATERIAL SHALL BE SHOP FINISHED WITH FIELD TOUCHUP ONLY.
2. CONTRACTOR SHALL FIELD VERIFY & PROVIDE DETAILED SHOP DRAWINGS FOR APPROVAL PRIOR TO FABRICATION. SHOP DRAWINGS SHALL REFLECT FIELD DIMENSIONS & CONDITIONS.
3. CONTRACTOR SHALL COORDINATE ALL CONCEALED BLOTTING REQUIREMENTS WITH GENERAL CONTRACTOR BY LOCATION ON A TIMELY BASIS SO AS NOT TO DELAY WALL CLOSURE. ALL CONCEALED LOCATIONS SHALL BE NON-COM TYPE.
4. CONTRACTOR SHALL COORDINATE THE WORK OF OTHER TRADES AS MAY BE REQUIRED FOR ROUGH-INS & OUTLETS. SCOPE SHALL INCLUDE BUT IS NOT LIMITED TO ELECTRICAL & PLUMBING.
5. ALL CUSTOM FABRICATION SHALL MEET THE CRITERIA FOR A/M PREMIUM GRADE.
6. ALL CLOSED CASEWORK SHALL BE FULL OVERLAY TYPE UNLESS OTHERWISE NOTED. FINISH OF EXPOSED FACES & EDGES SHALL BE PLASTIC LAMINATE NEWMAR SPA WHITE # 5-7-48T IN INTERIOR OF DRAWERS & CASES INCLUDING ADJUSTABLE SHELVES SHALL BE WHITE MELAMINE LINER.
7. ALL CASEWORK DOORS SHALL RECEIVE FULLY CONCEALED SELF-CLOSING HINGES. ALL DOORS & DRAWERS SHALL RECEIVE DOUG NOCKET #DP-2 SATIN BRASS PULLS.
8. ALL PLASTIC LAMINATE COUNTERS SHALL BE 1-1/2" THK SELF EDGE TYPE WITH BACKER SHEETS & SPASHES WHERE NOTED. TOPS & SPASHES SHALL BE SCRIBED TO WALLS IN ALL CASES. LAMINATE TO BE NEWMAR MLD OATS MATRIX #MR-7-2T
9. ALL SOLID BIRCH & BIRCH VENEER FABRICATION SHALL BE SELECT PREMIUM QUALITY WITH STAIN FINISH. FINISH SHALL MATCH ARCHITECT CONTROL SAMPLE. SCOPE SHALL INCLUDE DOORS, RUNNING TRIM AND SELECTED MILLWORK.