# **MIDDLE STREET ELEVATION** NEW SIGN TO REPLACE EXISTING (1) S.F. 4'-0" X 22'-0" X 4" INTERNALLY ILLUMINATED SIGN


 $4 \times 22 = 88 \text{ SQ. FT.}$ 

SOME WITH FACE VINYL - \_\_

1" SQ. ALUMINUM TUBE FRAMEWORK CUSTOM RETAINERLESS .090 ALUMINUM CABINET PAINTED - FINISH: MATTHEWS BAKED ENAMEL - SATIN FINISH FACE: .090" ALUMINUM COPY: JIGGED OUT BACKED UP WITH PUSH THRU WHITE PLEXI

MOUNTED: - ALL S.S. FASTENINGS - RECESSED UNDER BRICKWORK TO BRICK AND WINDOW MULLIONS

22**'**-0" Camden NATIONAL BANK 11.7" / 8"

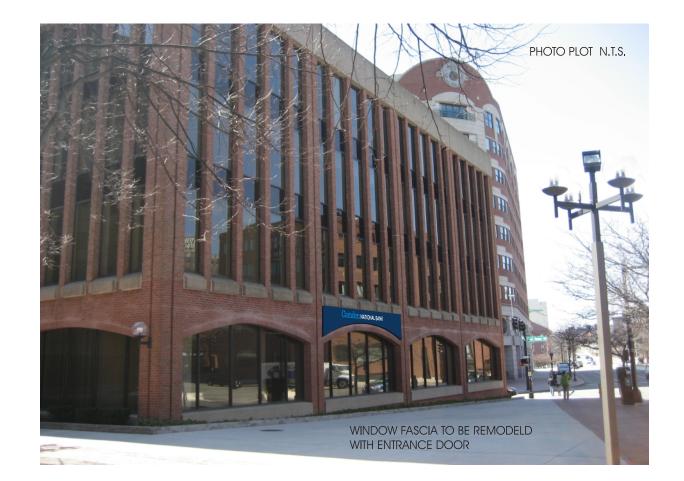

## PLEASE NOTE:

THIS IS A PROGRESS PRINT - FIELD MEASUREMENTS MAY OR MAY NOT NEED TO BE VERIFIED.

THIS DESIGN IS THE EXCLUSIVE PROPERTY OF BAILEY SIGN INCORPORATED AND ALL RIGHTS TO ITS USE OR REPRODUCTION ARE RESERVED.

DUCTION ARE RESERVED.

THE ACCURACY OF THIS COLOR RENDERING IS LIMITED BY MEDIA AND OUTPUT DEVICES AND IS INTENDED. FOR REPRESENTATIONAL USE ONLY. ACTUAL MANUFACTURING/GRAPHIC COLORS ALSO VARY DEPENDING ON PROCESSES & MATERIALS USED. 100% COLOR MATCHES OF SUBMITTED SPECIFICATIONS CAN NOT BE GUARANTEED.

IF AN ELECTRIC SIGN, THEN INSTALLATION MUST BE ACCOMPLISHED IN TOTAL COMPLIANCE WITH ARTICLE 600 OF THE NATIONAL ELECTRIC CODE, THE REQUIREMENTS OF UNDERWRITERS LABORATORY, CANADIAN STANDARDS ASSOCIATION AND/OR ANY APPLICABLE LOCAL CODES. THIS INCLUDES PROPER GROUNDING AND BONDING OF THE SIGN.

ALL ELECTRICAL SIGNS REQUIRE ROUTINE MAINTENANCE.

ACCEPTANCE SIGNATURE

### BAILEY SIGN SALES REPRESENTATIVE



www.baileysign.com 9 Thomas Drive Col. Westbrook Executive Park Westbrook, ME 04092 207-774-2843 / 1-800-539-SIGN Fax: 774-1193

E-Mail: sales@baileysign.com

CUSTOMER / SIGN LOCATION

### **CAMDEN NATIONAL BANK**

2 CANAL PLAZA PORTLAND, MAINE

	salesperson: <i>DE</i>	DRAWN BY: LWM
	# .	W.O. #
	3/8" = 1'	7/29/15
DELVICION V. A DATE A MOTEC A MUTALIO		110

DRAWING #

07440 C

