

WACHOVIA SECURITIES

FIRST FLOOR

TWO CANAL PLAZA

PORTLAND, MAINE 04101

DRAWING LIST

- A101 FURNITURE PLAN
- A102 CONSTRUCTION PLAN
- A103 TELEPHONE, DATA, AND ELECTRICAL PLAN
- A104 REFLECTED CEILING PLAN
- A105 FINISH PLAN

Note : ALL MEP & FA work will be performed on a design-build basis.

ARCHITECT of RECORD


McCormick Architects + Designers, Inc.

ICE HOUSE, 100 43rd. Street, Studio 115, Pittsburgh, PA. 15201
TEL: 412-687-2200 FAX: 412-687-2300


Project Manager : Doug Whitehouse

BUILDING CODE ANALYSIS

Code Used For Tenant Design :	I.B.C. 2003
Use Group :	B, Business
Floor :	First
Tenant Construction Type :	1B
Tenant Occupied Area :	Approx. 6,700 S.F.
Area of Work :	Approx. 2,200 S.F.
No. of Stories :	4
Total Floor Area :	Approx. 8,250 S.F.
Occupant Load : (1/100)	67
Number of Exits :	Min. Req'd. : 2 No. Provided : 3

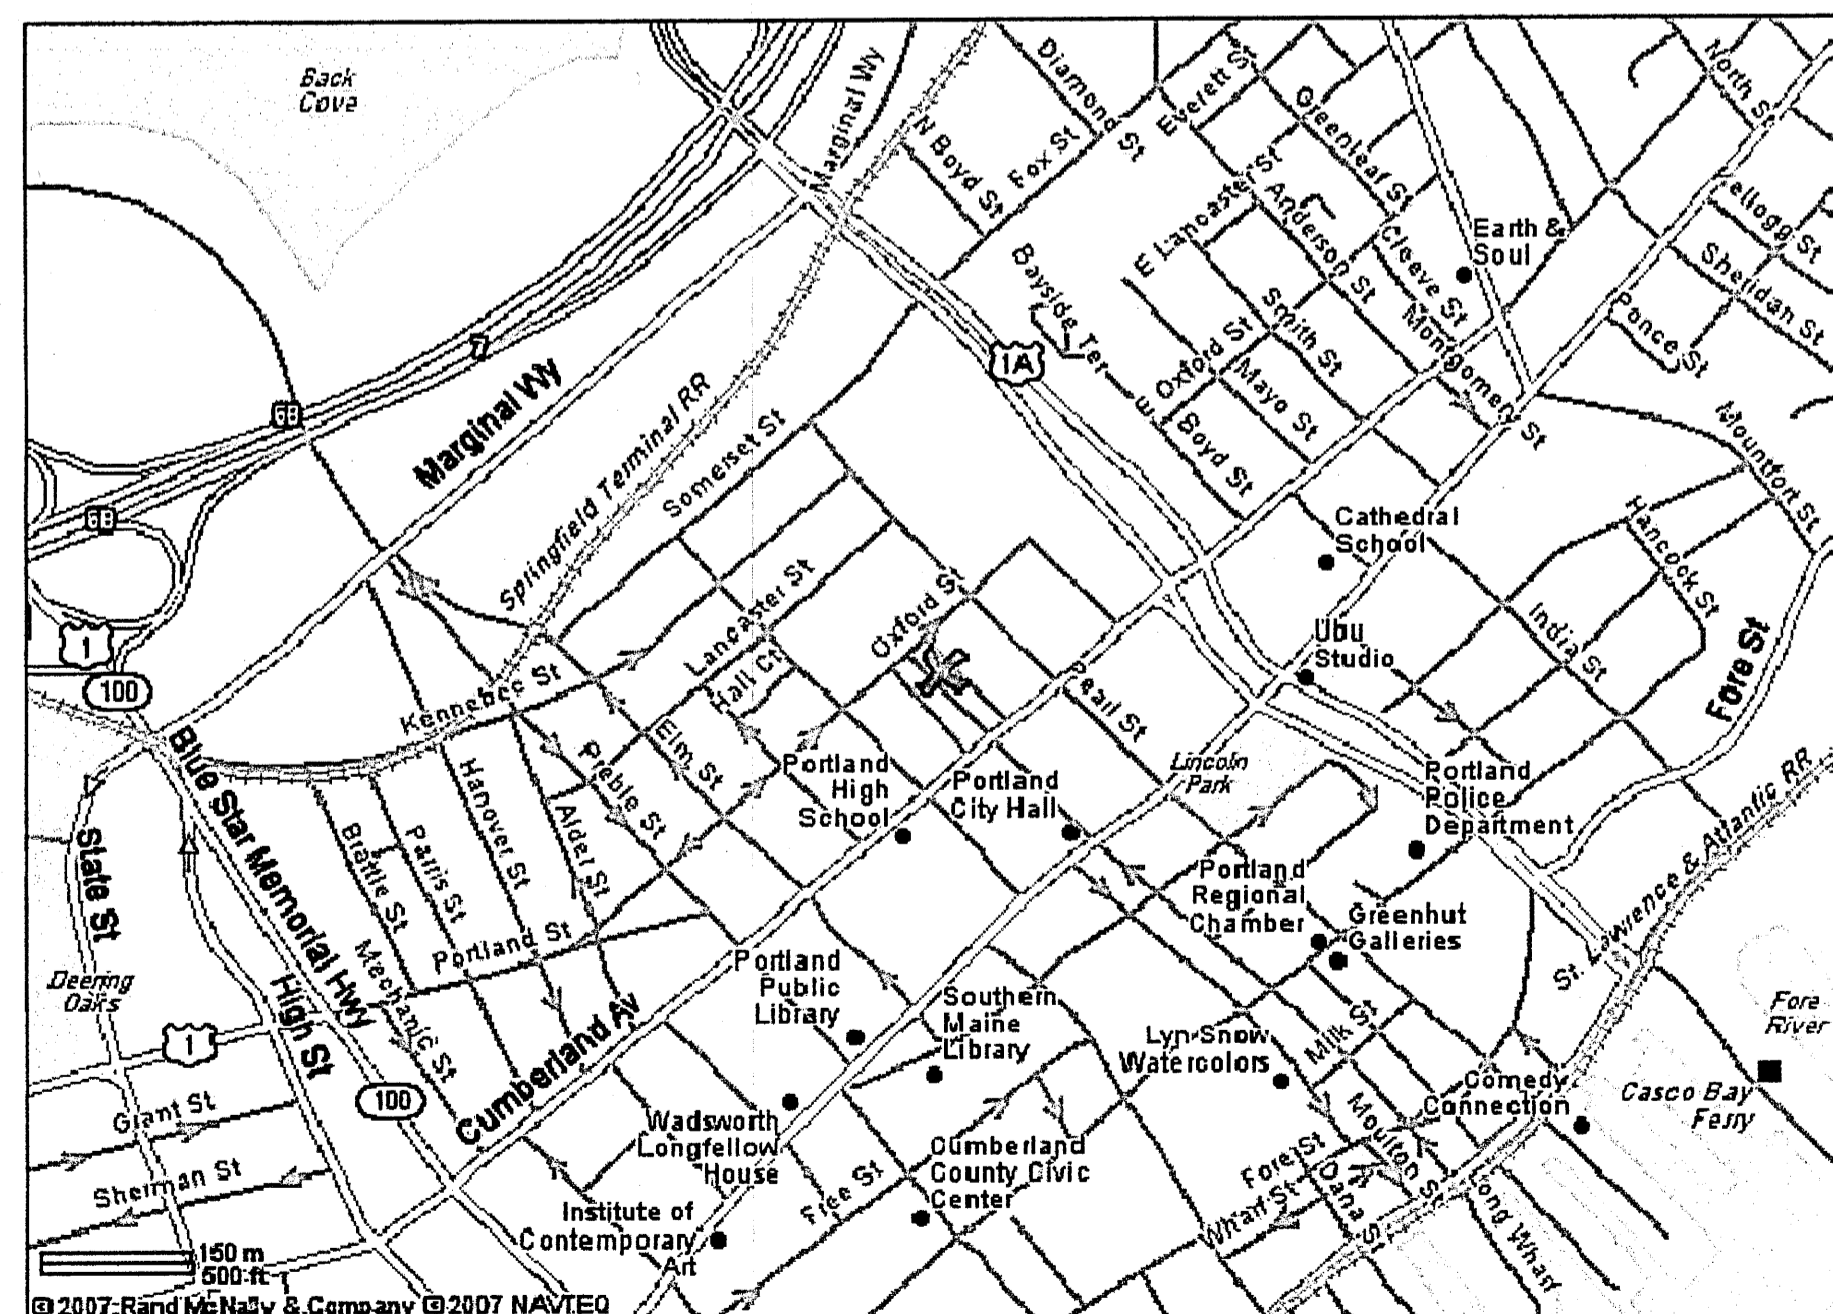

LOCATION MAP

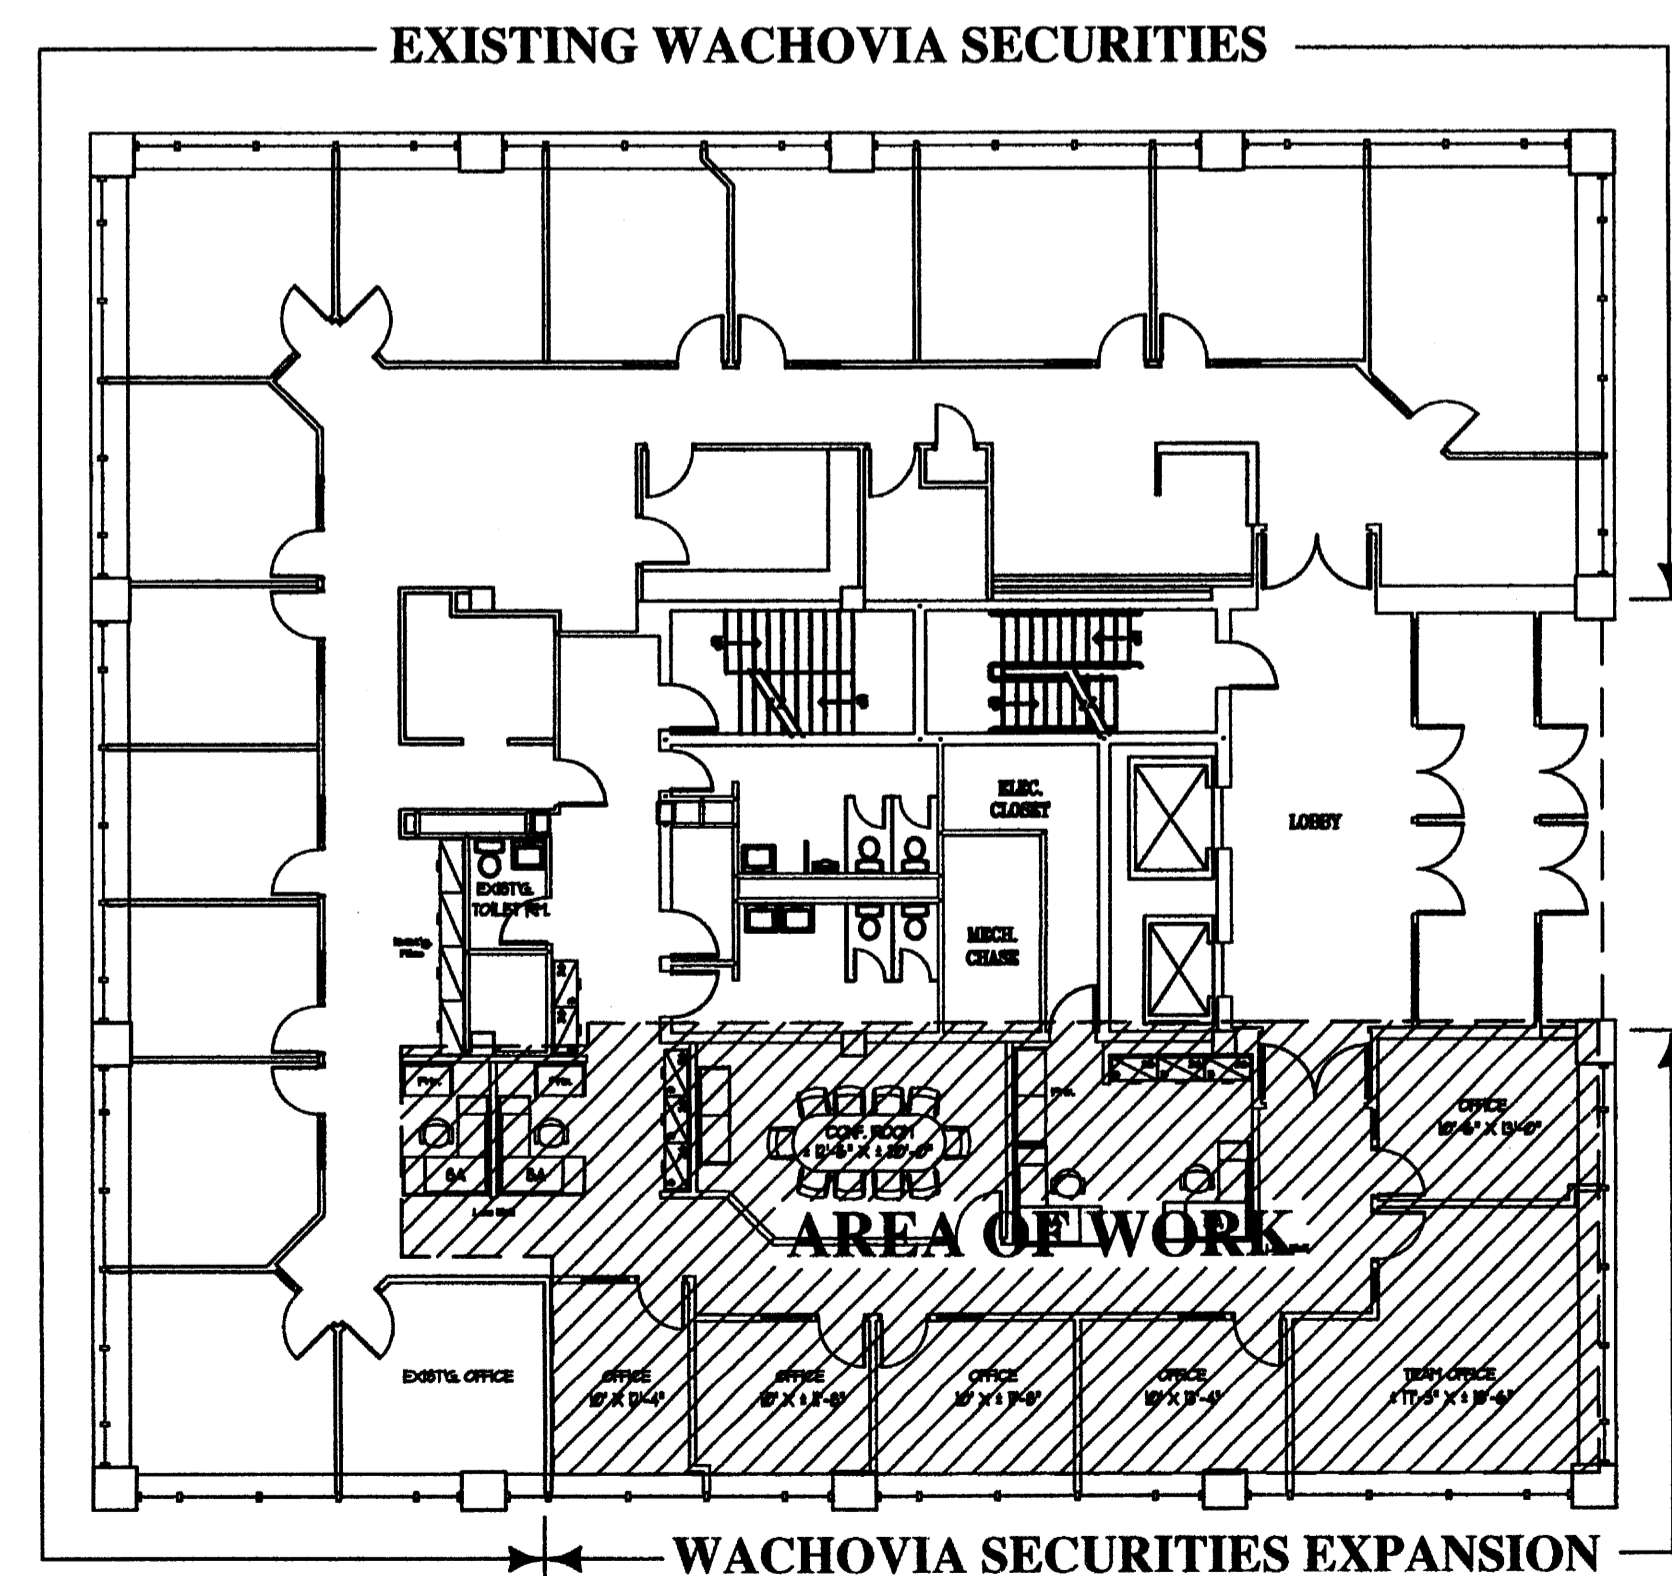

KEY PLAN

