



- REMOVALS:**
- 1 REMOVE REINFORCED CONCRETE SLAB IN ACCORDANCE WITH PROJECT SPECIFICATIONS AND CONSTRUCTION SEQUENCE.
  - 2 REMOVE SECURITY FENCE AND SWING GATE AND REPLACE WITH NON-CONDUCTIVE FENCE SYSTEM IN ACCORDANCE WITH PROJECT SPECIFICATIONS. SITE SECURITY SHALL BE CONTINUOUSLY MAINTAINED DURING EXISTING FENCE REMOVAL AND NEW FENCE INSTALLATION.
  - 3 REMOVE EXISTING 34KV SWITCHGEAR DOWN TO TOP OF FOUNDATION. SEE DRAWING 547-50 AND 547-400 FOR DETAILS ON FOUNDATION REMOVALS.
  - 4 REMOVE 11KV SWITCHGEAR DOWN TO TOP OF FOUNDATION. SEE DRAWING 547-30 FOR DETAILS ON FOUNDATION REMOVALS.
  - 5 CUT EXISTING TRANSITE CONDUIT TO LIMITS OF EXCAVATION. FILL WITH GROUT, CAP, AND ABANDON IN PLACE IN ACCORDANCE WITH PROJECT SPECIFICATIONS.
  - 6 REMOVE EXISTING CONCRETE MANHOLE.

- GENERAL NOTES**
1. THE FOLLOWING DATUMS ARE REPRESENTED HEREON:  
 HORIZONTAL: MAINE STATE PLANE COORDINATE SYSTEM, NAD 83, WEST ZONE  
 VERTICAL: NATIONAL GEODETIC VERTICAL DATUM 1929.  
  
 CITY OF PORTLAND OFFICIAL BENCHMARK REFERENCED:  
 US CUSTOM HOUSE, COMMERCIAL STREET ENTRANCE, BOTTOM OF 1/2" DRILLHOLE, 1/8" DEEP AT RIGHT SIDE OF ENTRANCE, NGVD29 ELEV=14.072  
  
 PROJECT TBM:  
 PK NAIL SET IN SIDEWALK EAST SIDE OF UNION ST  
 MARKED "STA 02"  
 NGVD29 ELEV=34.81
  2. TOPOGRAPHICAL SURVEY PERFORMED BY TRC, OCTOBER, 2011.
  3. BOUNDARY SURVEY PERFORMED BY TRC, JAN 2013.
  4. UNDERGROUND UTILITIES ARE SHOWN BASED ON VISIBLE SURFACE EVIDENCE ONLY AND ARE NOT CERTIFIED.
  5. SEE DRAWING 547-3-3 FOR LEGEND OF ABBREVIATIONS AND GENERAL NOTES.

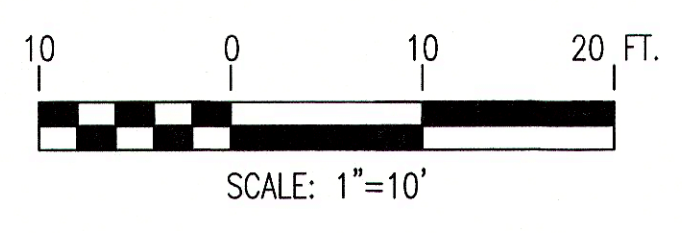

**TRC** 249 WESTERN AVENUE  
 AUGUSTA, ME 04330  
 PROJECT NO: 183112

REFERENCE DRAWING NUMBER	DESCRIPTION

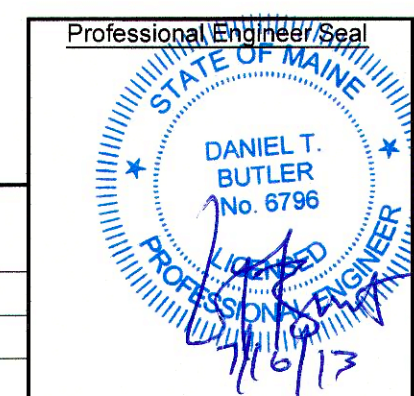

<b>CENTRAL MAINE POWER CO.</b> <b>IBERDROLA USA</b>		<b>IUSA ENGINEERING</b> CONFIDENTIAL, PROPRIETARY and TRADE SECRET INFORMATION Property of Iberdrola, USA		<b>REMOVALS PLAN</b> <b>UNION STREET SUBSTATION</b>	
0 07/16/13 TRC IFC ISSUE FOR CONST 2013		DTB APP. CMP/PN		UNION ST. S/S PORTLAND, ME DR. TRC/SGL FILE: 547-3-2.DWG CK. TRC/RAY NO. 547-3-2 APP. DATE: 2/14/13 SCALE: AS NOTED	
REV.	DATE	BY	DESCRIPTION	APP.	REV.

CADD Drawing, DO NOT REVISE MANUALLY.