


NOTES:

1. THE APPLICANT OR THEIR DESIGNEE WILL MEET WITH THE CITY'S ARBORIST ON SITE PRIOR TO PLANTING IN ORDER TO REVIEW PLANT PLACEMENT DETAILS IN THE FIELD.
2. ALL TREES THAT ARE TO REMAIN ON SITE SHALL BE PRUNED.
3. ANY TREES DAMAGED OR KILLED DURING CONSTRUCTION SHALL BE REPLACED WITH THE SAME SIZE AND SPECIES THAT WAS ORIGINALLY ON SITE.
4. PRIOR TO PLANTING, WEEDS SHALL BE SPRAYED WITH ROUND-UP OR OTHER GENERIC HERBICIDE. HERBICIDE SHALL BE APPLIED BY A LICENSED PROFESSIONAL.
5. ALL PLANT MATERIALS SHALL CONFORM TO THE AMERICAN ASSOCIATION OF NURSERYMEN'S AMERICAN STANDARD FOR NURSERY STOCK (LATEST EDITION).
6. ALL PLANTS AND PLANTING BEDS SHALL RECEIVE A 3" DEEP LAYER OF SHREDDED HARDWOOD BARK MULCH. MULCH IN PLANTING BEDS SHALL BE CONTINUOUS.
7. ALL PLANTS SHALL BE GUARANTEED FOR ONE YEAR AFTER INSTALLATION BY THE INSTALLER. ANY PLANT THAT DIES OR IS IN POOR CONDITION DURING THAT TIME SHALL BE REPLACED WITH THE SAME SIZE AND SPECIES AS THE ORIGINAL PLANTING.
8. PLANTING SHALL OCCUR BETWEEN APRIL 15 - MAY 30 OR SEPTEMBER 1 - OCTOBER 15.
9. PLANT MATERIAL SHALL BE WATERED AT THE TIME OF INSTALLATION. REGULAR WATERING SHALL BE PROVIDED TO ENSURE THE ESTABLISHMENT, GROWTH AND SURVIVAL OF ALL PLANTS.


EXISTING		LEGEND		PROPOSED	
S	SEWER	S	SEWER	S	SEWER
W	WATER	W	WATER	W	WATER
SD	STORM DRAIN	SD	STORM DRAIN	SD	STORM DRAIN
SF	SILT FENCE	SF	SILT FENCE	SF	SILT FENCE
---	LIMITS OF WORK	---	LIMITS OF WORK	---	LIMITS OF WORK
⊗	CONIFEROUS TREE	⊗	CONIFEROUS TREE	⊗	CONIFEROUS TREE
⊙	DECIDUOUS TREE	⊙	DECIDUOUS TREE	⊙	DECIDUOUS TREE
⊘	SHRUB	⊘	SHRUB	⊘	SHRUB

NOTES:

- STAKE TREES UNDER 3" CAL.
- GUY TREES 3" CAL & OVER. SELECTIVELY PRUNE RETAIN LEADER.
- TREE SHALL BEAR SAME RELATION TO FINISHED GRADE AS IT BORE TO PREVIOUS GRADE.
- SET STAKES VERTICAL AND AT SAME HEIGHT.
- STAKES OR GUYS TO BE SET 4' UP TREE OR ABOVE FIRST BRANCHES.
- MOUND TO FORM SAUCER
- 2 x 4 ANCHOR STAKE DRIVEN BELOW FINISHED GRADE
- TURN BACK TOP 1/3 OF BURLAP (REMOVE SYNTHETIC WRAP COMPLETELY)
- STAKES TO EXTEND 18" BELOW TREE PIT IN UNDISTURBED GROUND

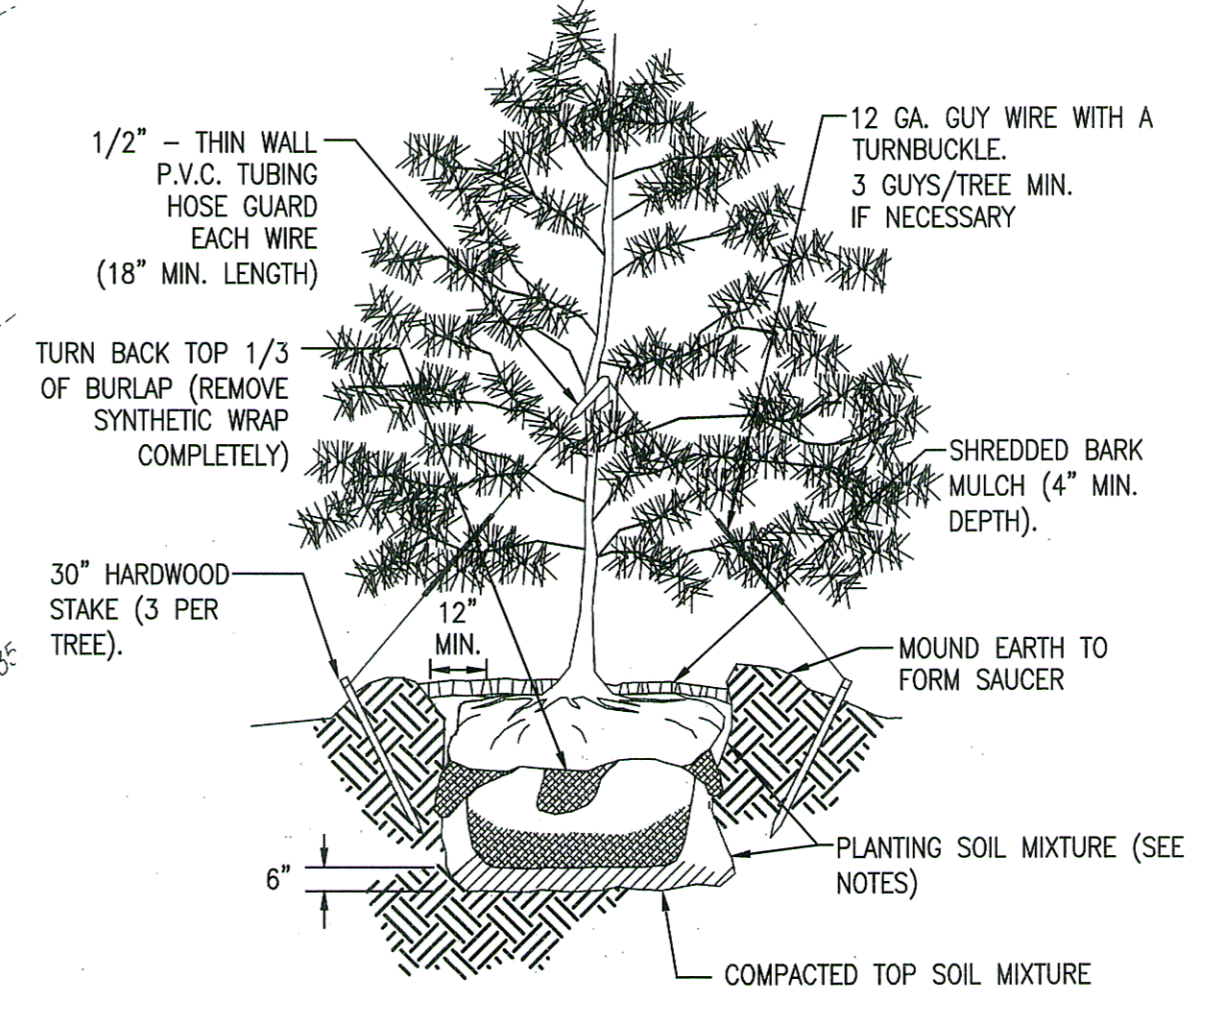


EVERGREEN TREE PLANTING DETAIL
N.T.S.

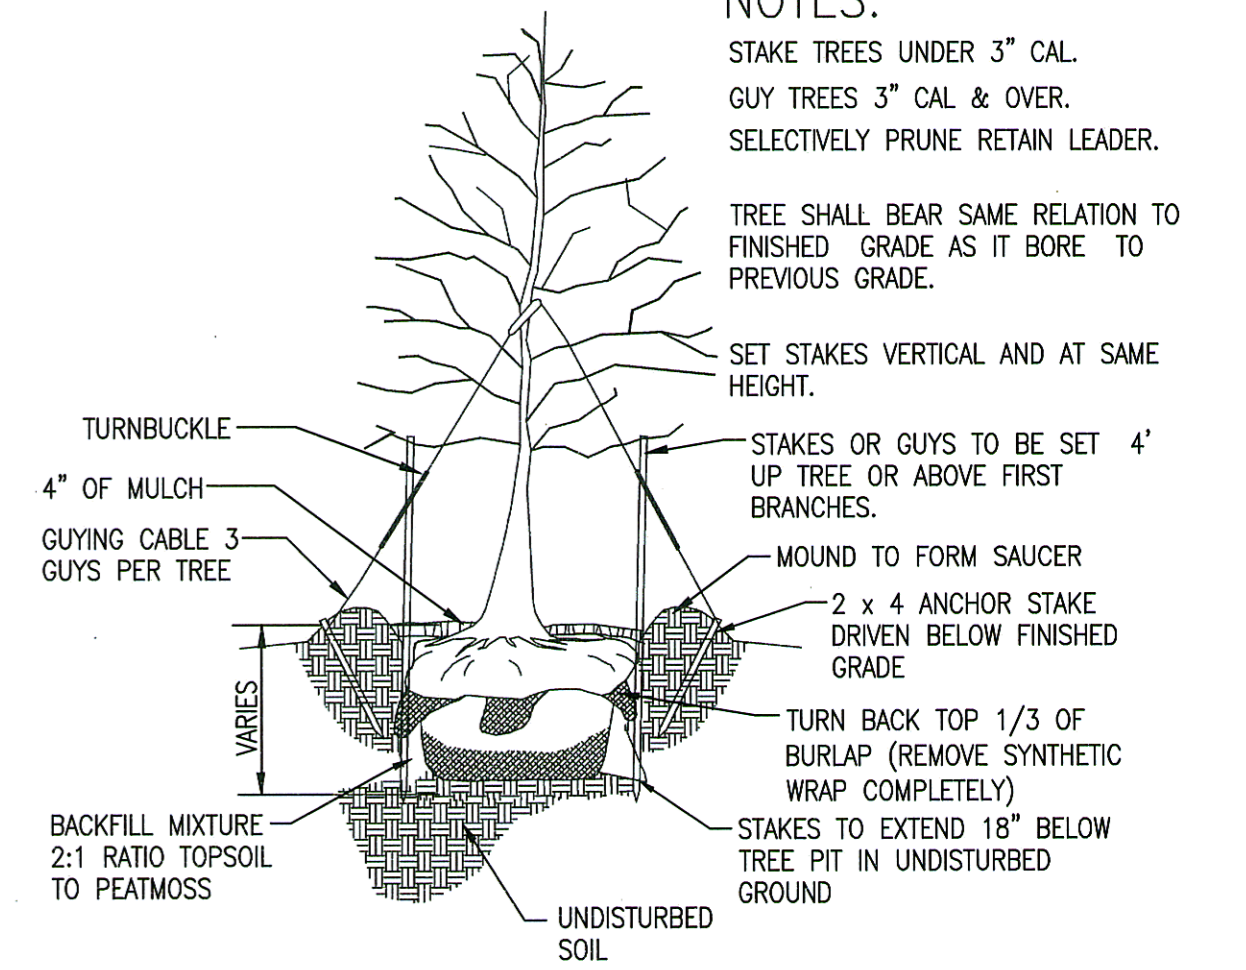


DECIDUOUS TREE PLANTING DETAIL
N.T.S.

PLANTING SCHEDULE


KEY	QUAN.	SCIENTIFIC NAME	COMMON NAME	SIZE	CALIPER	ROOT
Buffer/Screen Tree Species						
EH	15	Carpinus betulus	European Hornbeam	4-5 ft. min.	N/A	1/F #1B
RM	7	Acer rubrum	Armstrong Red Maple	4-5 ft. min.	N/A	#2B
AB	2	Thuja occidentalis smaragd	Emerald Green Arborvitae	4-5 ft. min.	N/A	BB
FC	5	Malus centurion	Flowering Crabapple	7-9 ft. min.	1.5-1.75 in. min.	BB
RD	6	Rhododendron english roseum	Rhododendron	2-2.5 ft. min.	N/A	#3
JC	20	Juniperus horizontalis Bar Harbor	Creeping Juniper	2-2.5 ft. min.	N/A	#5
CSC	28	Clethra alnifolia (Sixteen Candles)	Sweet Pepperbush	15-18 in. min.	N/A	BB

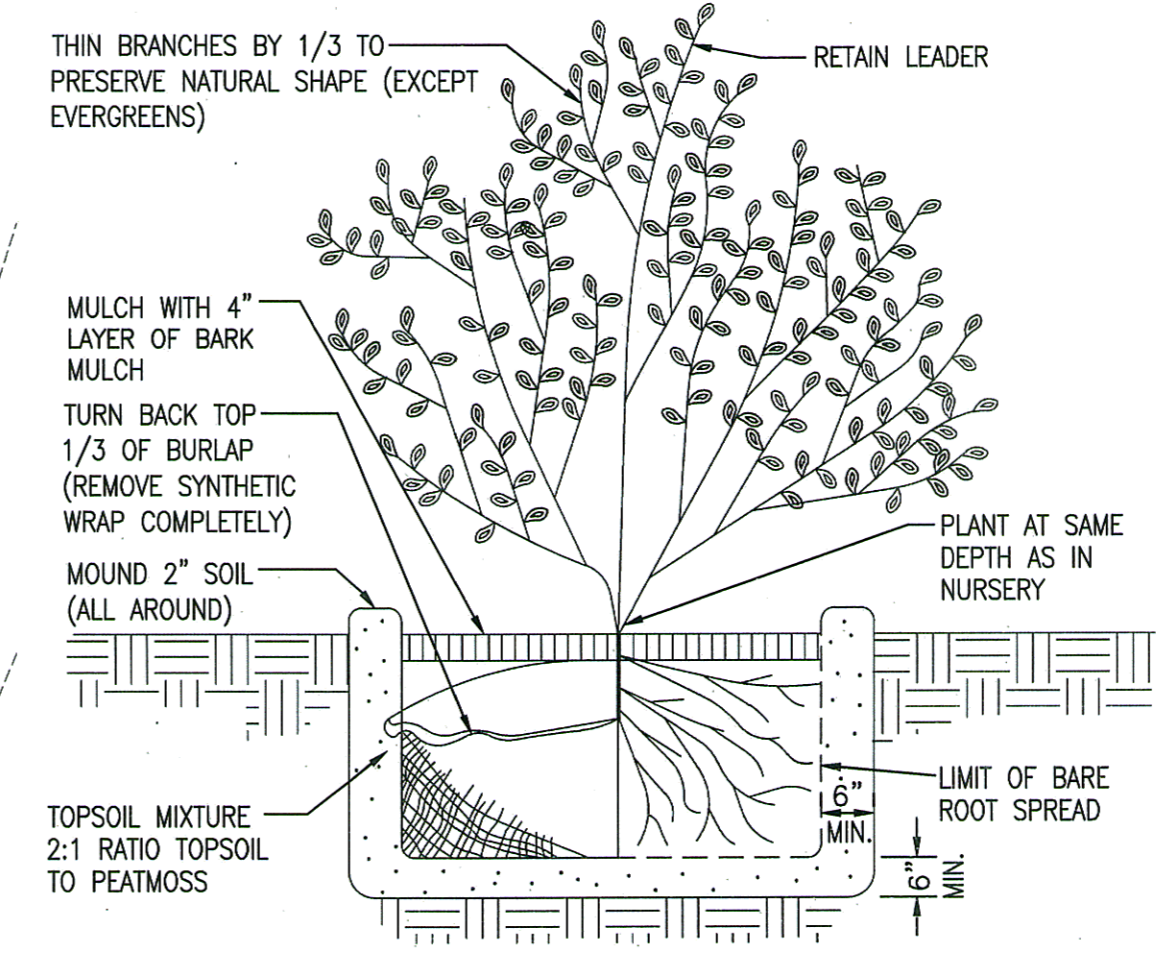

SHRUB PLANTING DETAIL
N.T.S.

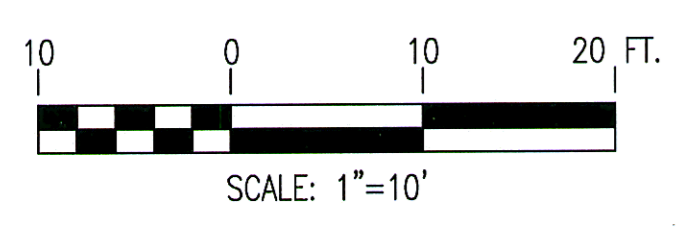

TRC 249 WESTERN AVENUE
AUGUSTA, ME 04330

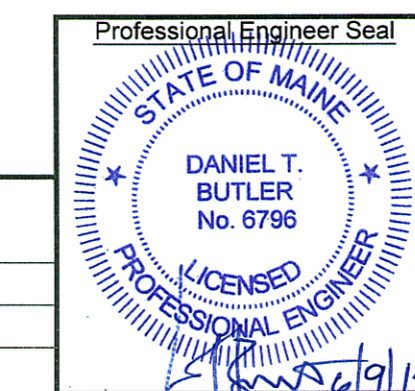

CENTRAL MAINE POWER CO.		IBERDROLA USA	
IUSA ENGINEERING CONFIDENTIAL, PROPRIETARY and TRADE SECRET INFORMATION Property of Iberdrola, USA			
REV.	DATE	BY	DESCRIPTION
1	06/09/14	TRC	PERMIT AMENDMENT REVISION
0	07/18/13	TRC	IFC ISSUE FOR CONST 2013

LANDSCAPE PLAN		UNION STREET SUBSTATION	
UNION ST. S/S	PORTLAND, ME	DR. TRC/AMW	FILE: SK-547-3-14.DWG
CK. TRC/MMVC	NO.	DTB	NO.
APP. CMP/GM	SK-547-3-14	APP.	DATE: 5/08/13
REV.	SCALE: AS NOTED		0

REFERENCE DRAWING NUMBER	DESCRIPTION

CADD Drawing. DO NOT REVISE MANUALLY.