
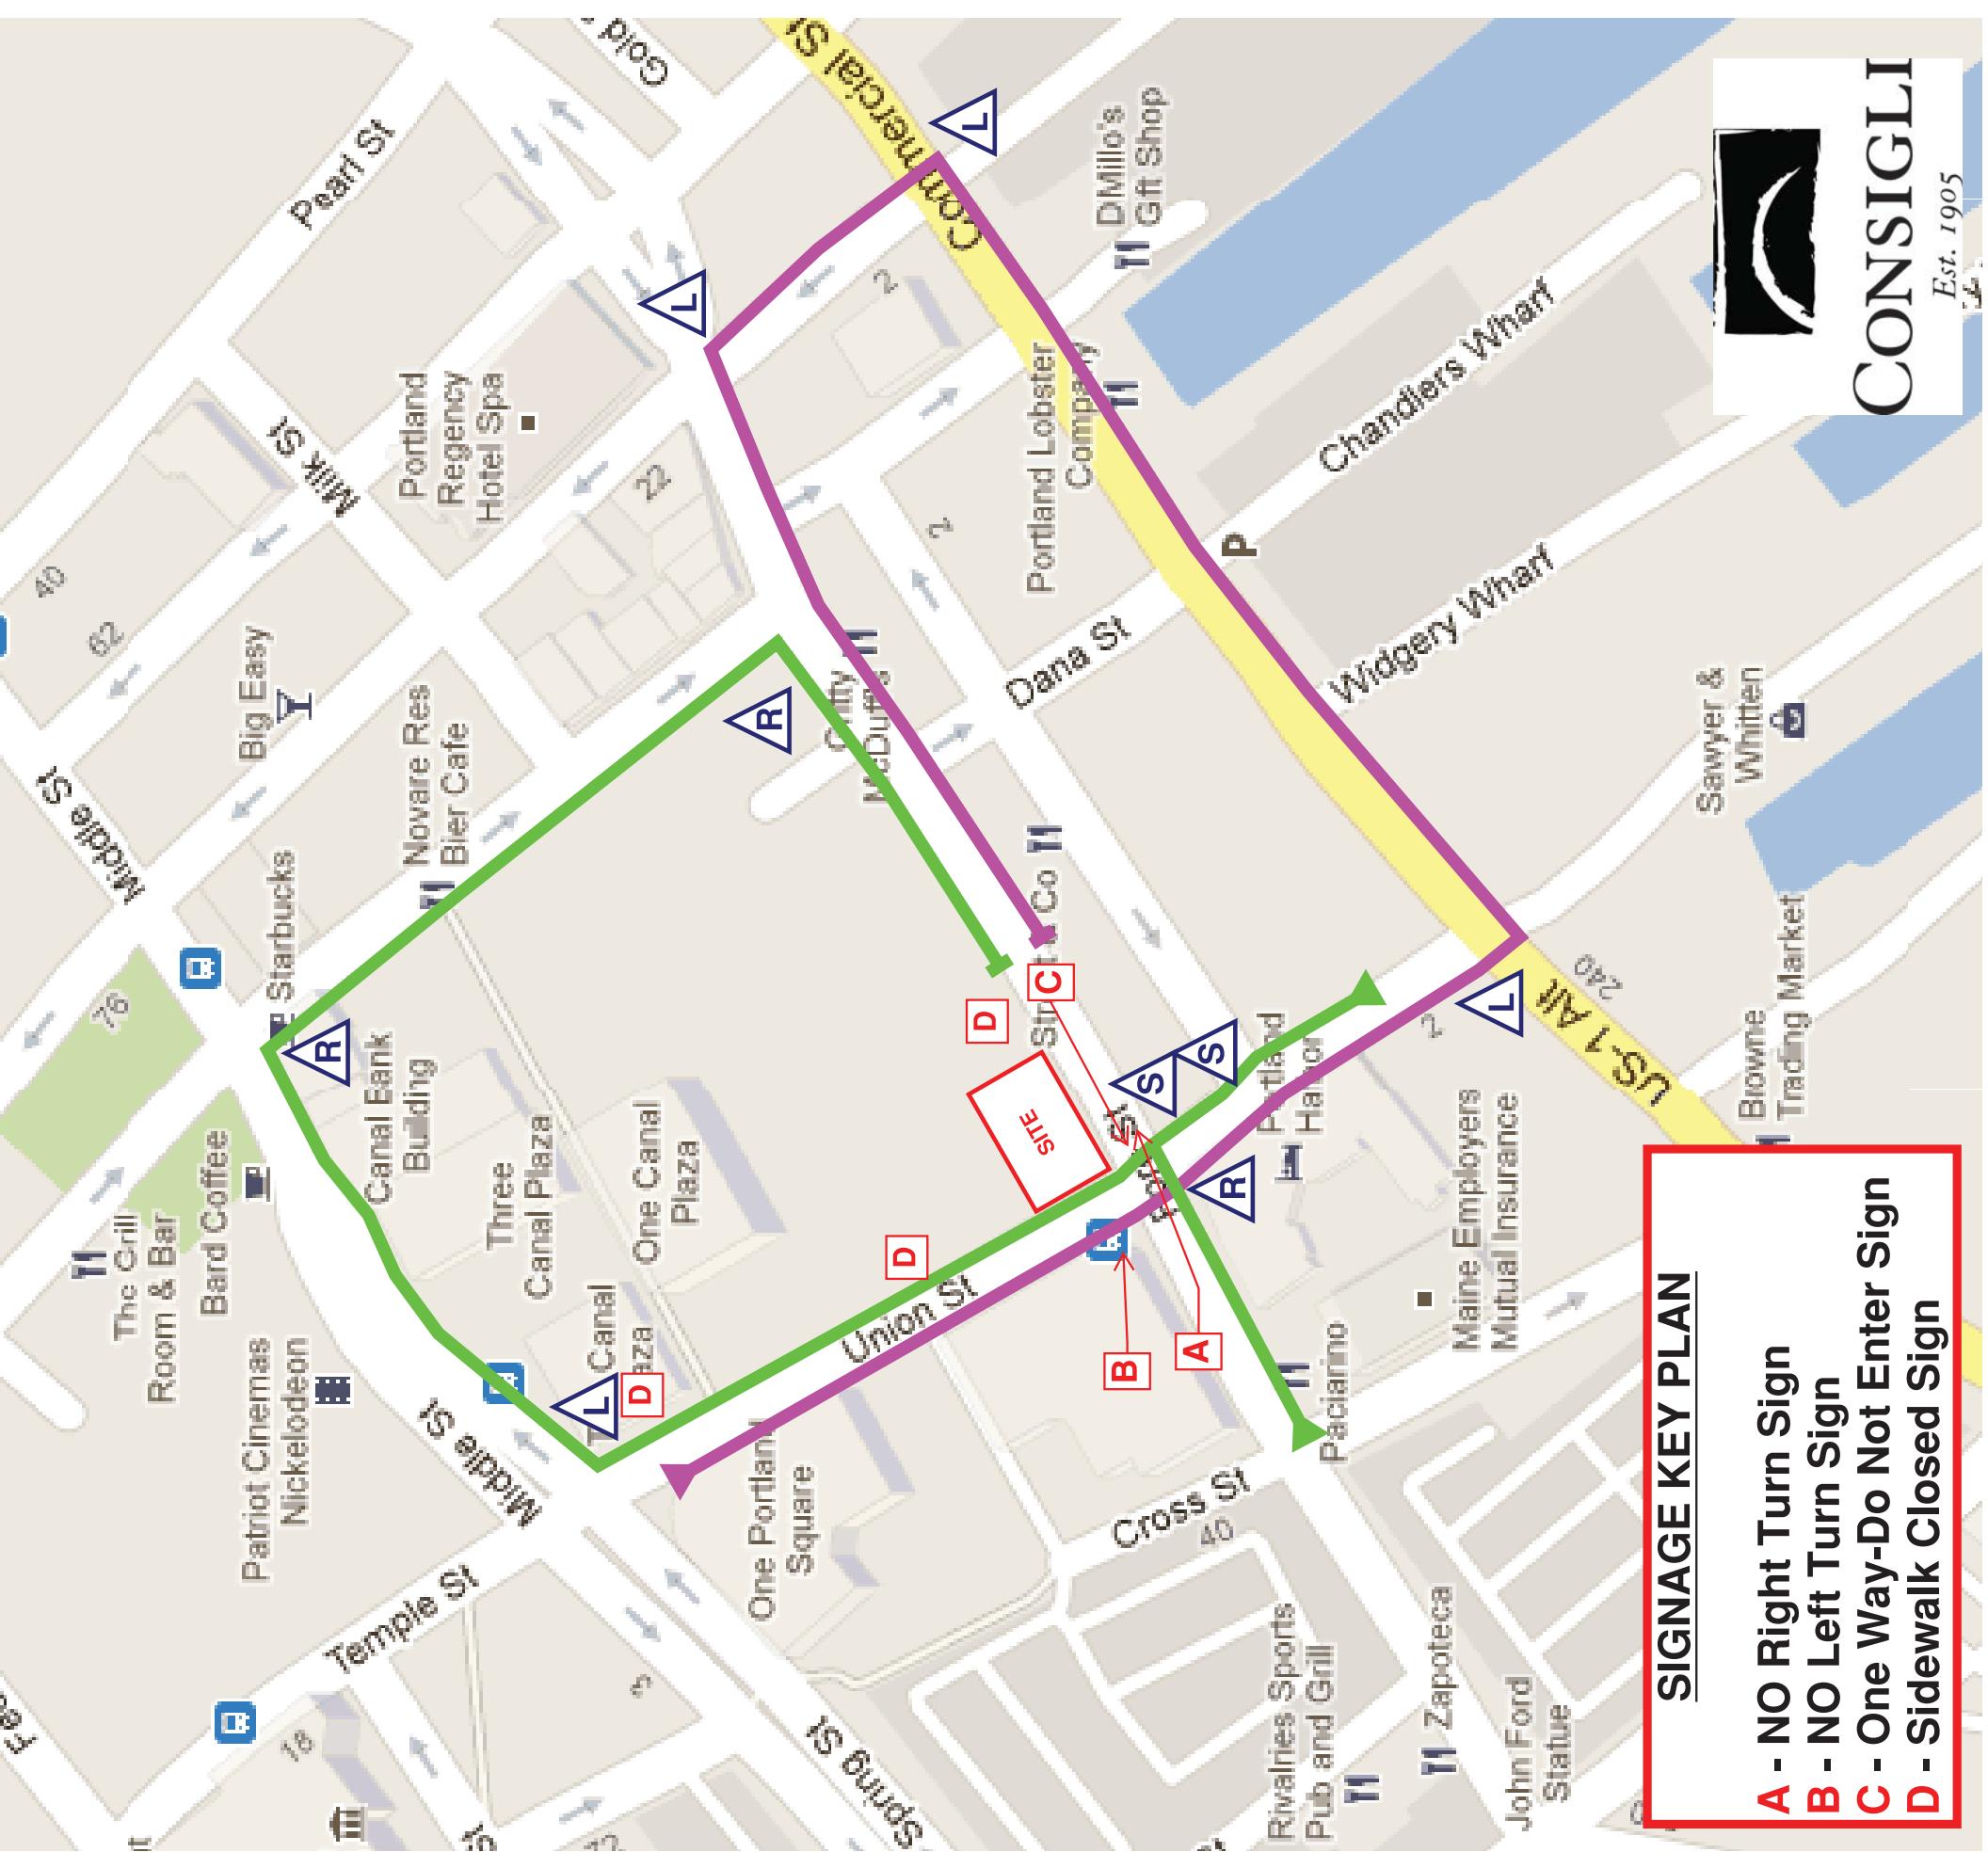


FORE STREET DETOUR SIGN AND ARROW DIRECTION.

EXAMPLE:

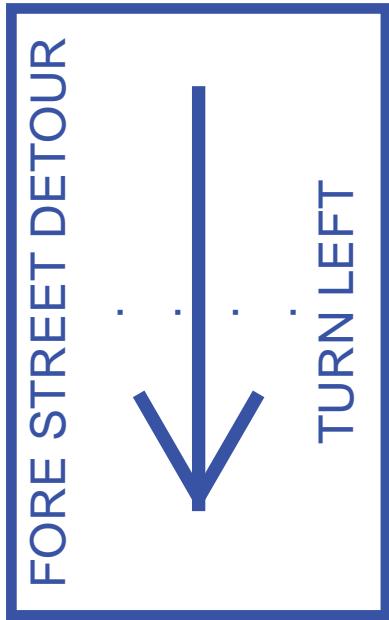

SIGNAGE KEY PLAN

A - NO Right Turn Sign
B - NO Left Turn Sign
C - One Way-Do Not Enter Sign
D - Sidewalk Closed Sign