



ENLARGED PLAN @ LEVEL 1 LOBBY & RESTAURANT
 1/4" = 1'-0"

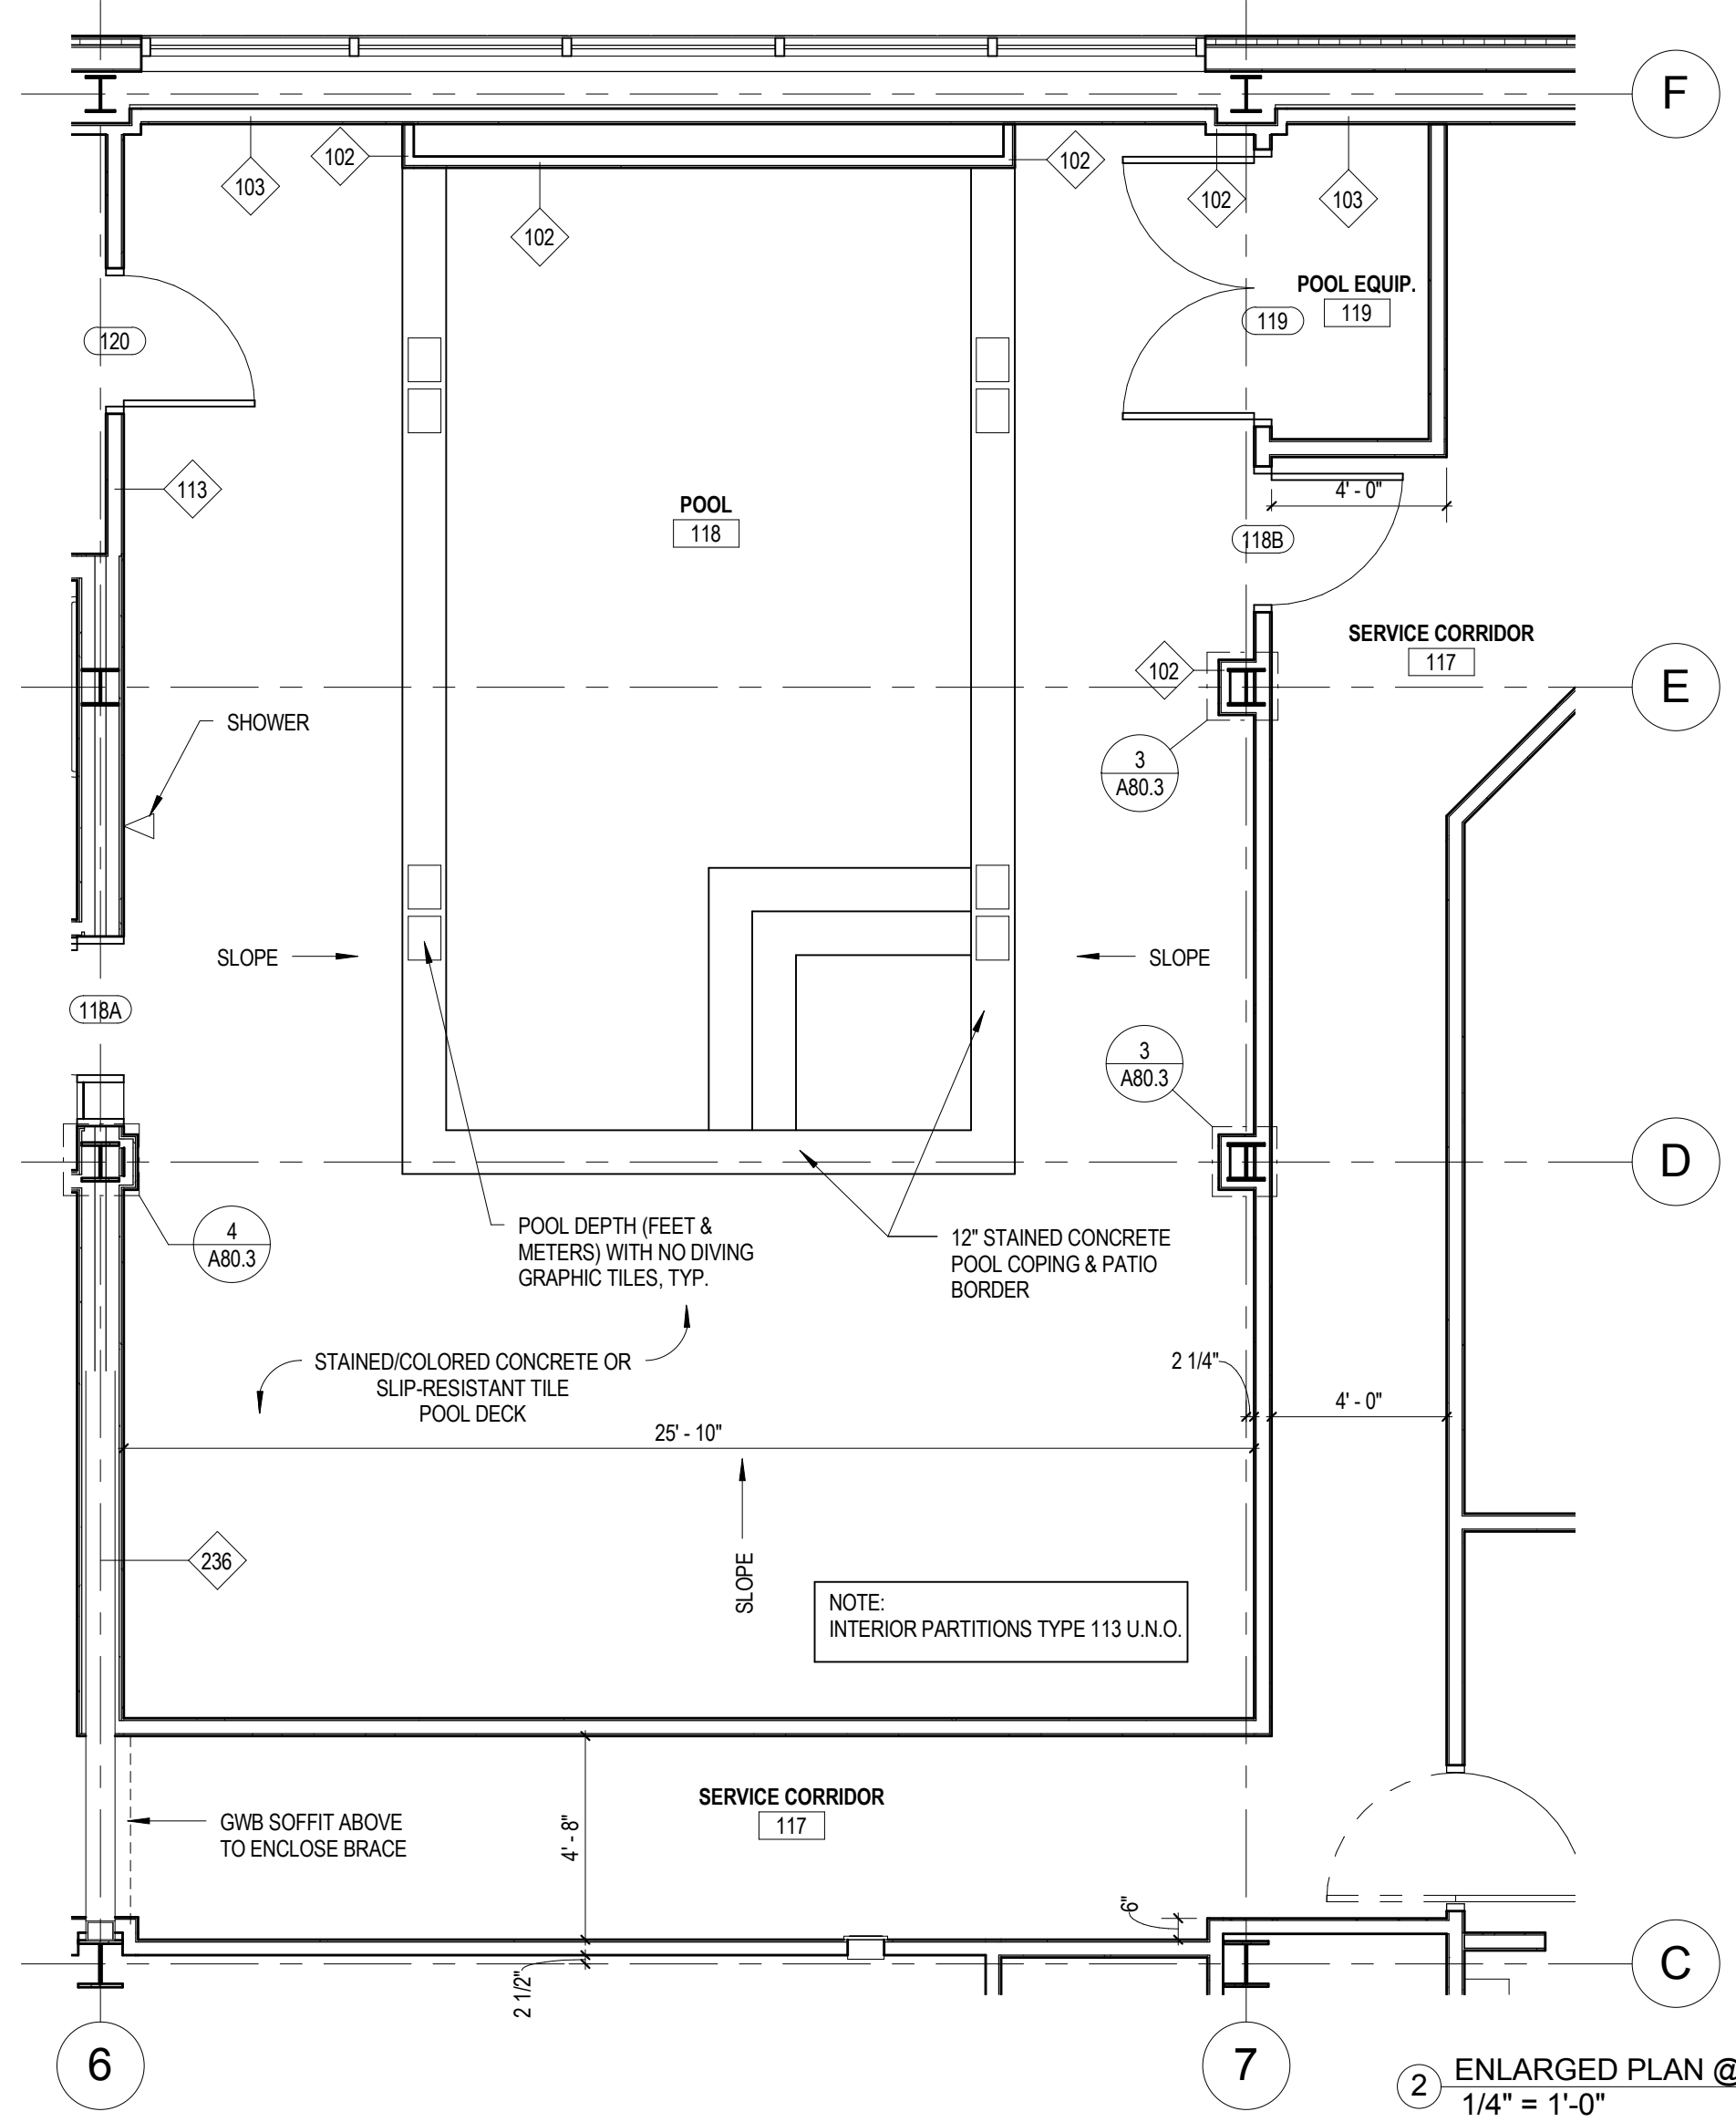

ENLARGED PLAN @ POOL
 1/4" = 1'-0"

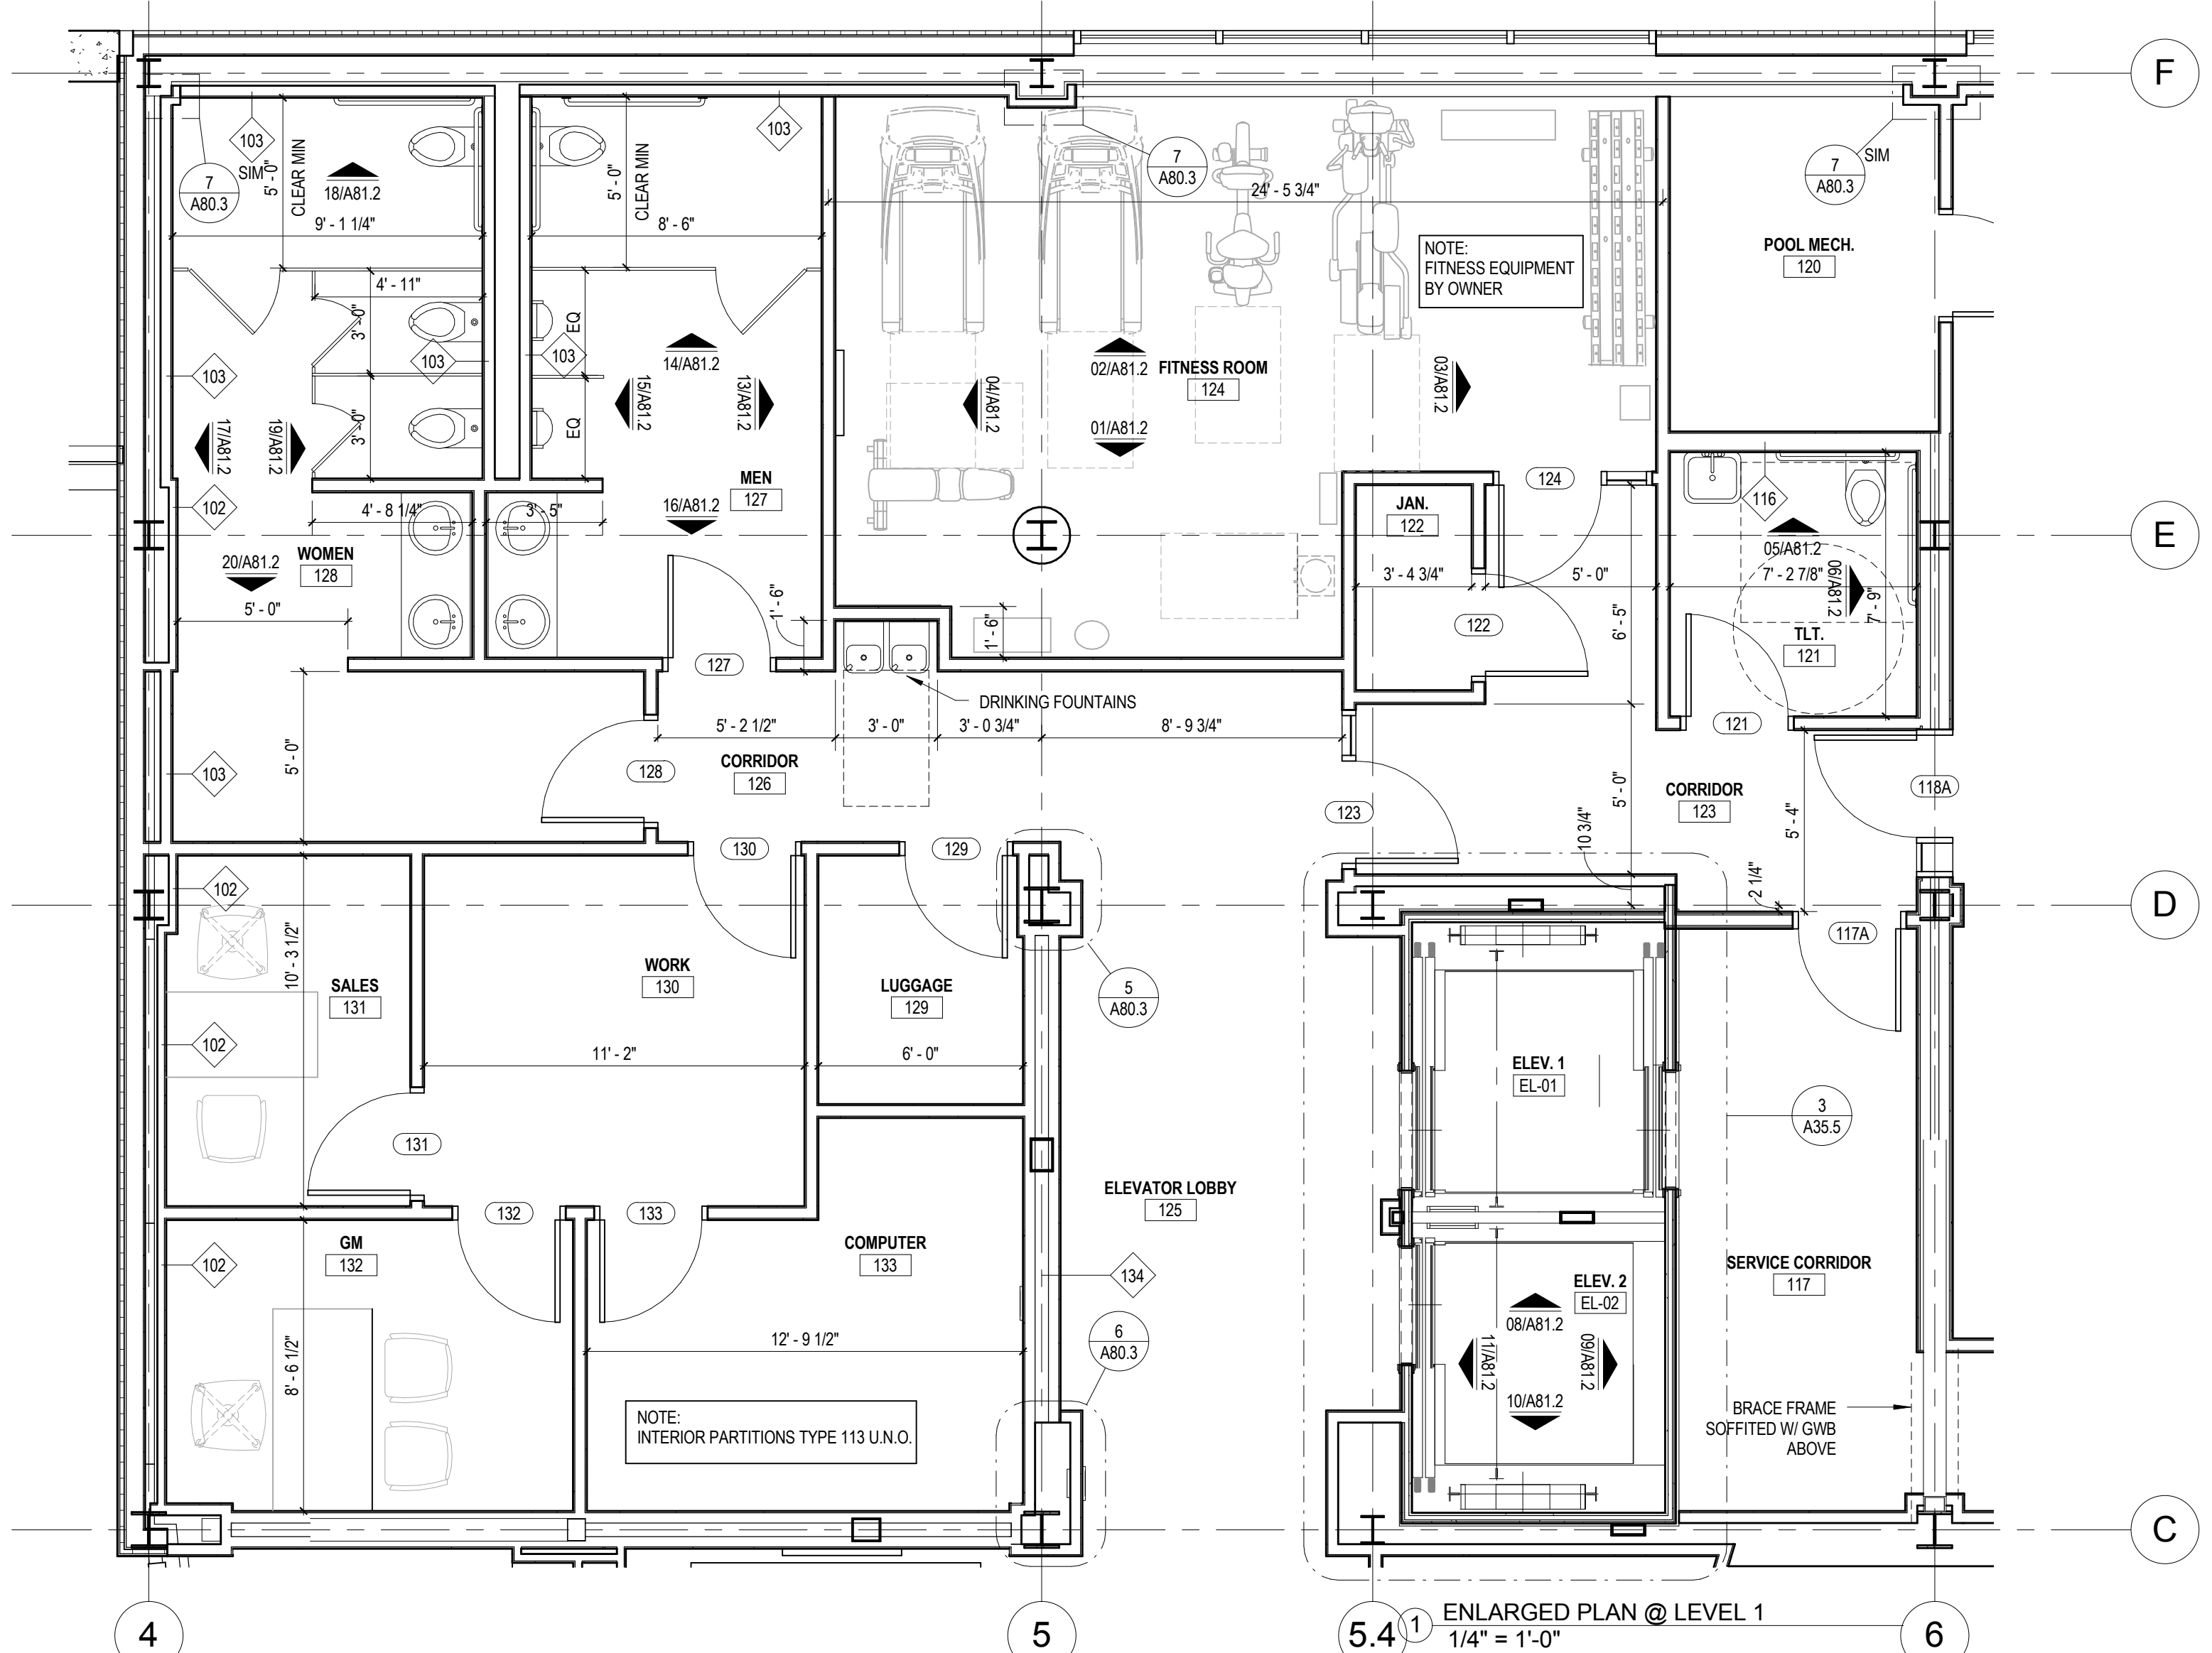

ENLARGED PLAN @ LEVEL 1
 1/4" = 1'-0"

Mark	Date	Description
Project Status		
ISSUED FOR CONSTRUCTION		
03-01-2013		
Drawing Title		
ENLARGED PLANS @ LEVEL 1		
Scale: 1/4" = 1'-0"		
Drawing Number		
A11.1		