


1 FLOOR 1 PLAN
1/8" = 1'-0"

Mark	Date	Description
Project Status		
PLANNING BOARD SUBMISSION		
10/22/12		
Drawing Title		
FLOOR 1 PLAN		
Scale: 1/8" = 1'-0"		
Drawing Number		
A10.1		

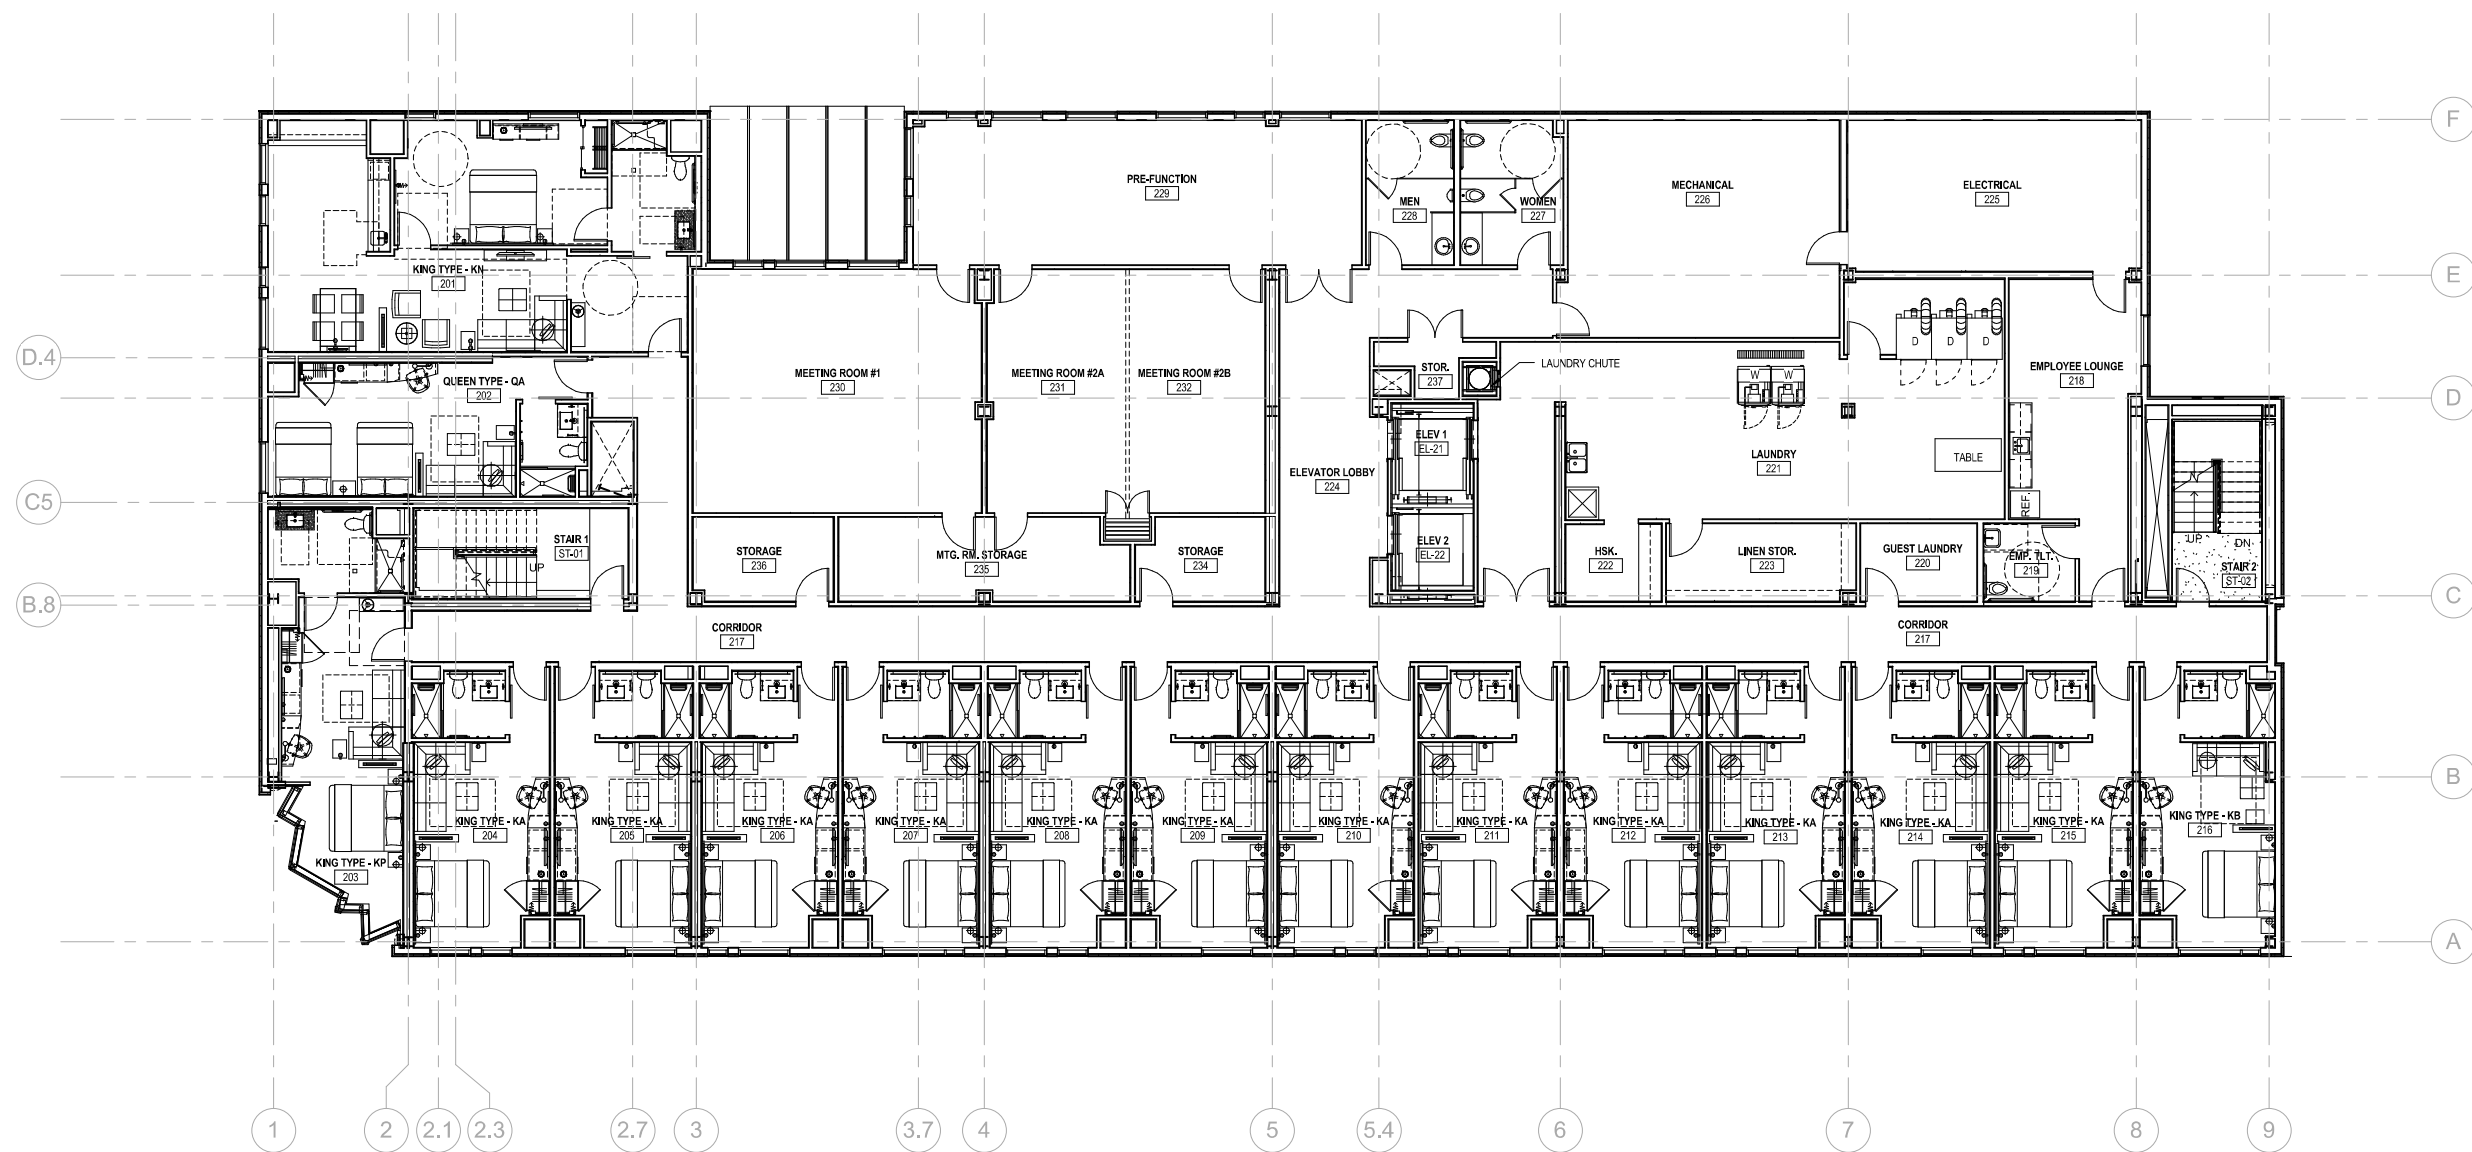

1 FLOOR 2 PLAN
1/8" = 1'-0"

Mark	Date	Description
------	------	-------------

Project Status

PLANNING BOARD
SUBMISSION

10/22/12


Drawing Title

FLOOR 2 PLAN

Scale: 1/8" = 1'-0"

Drawing Number

A10.2

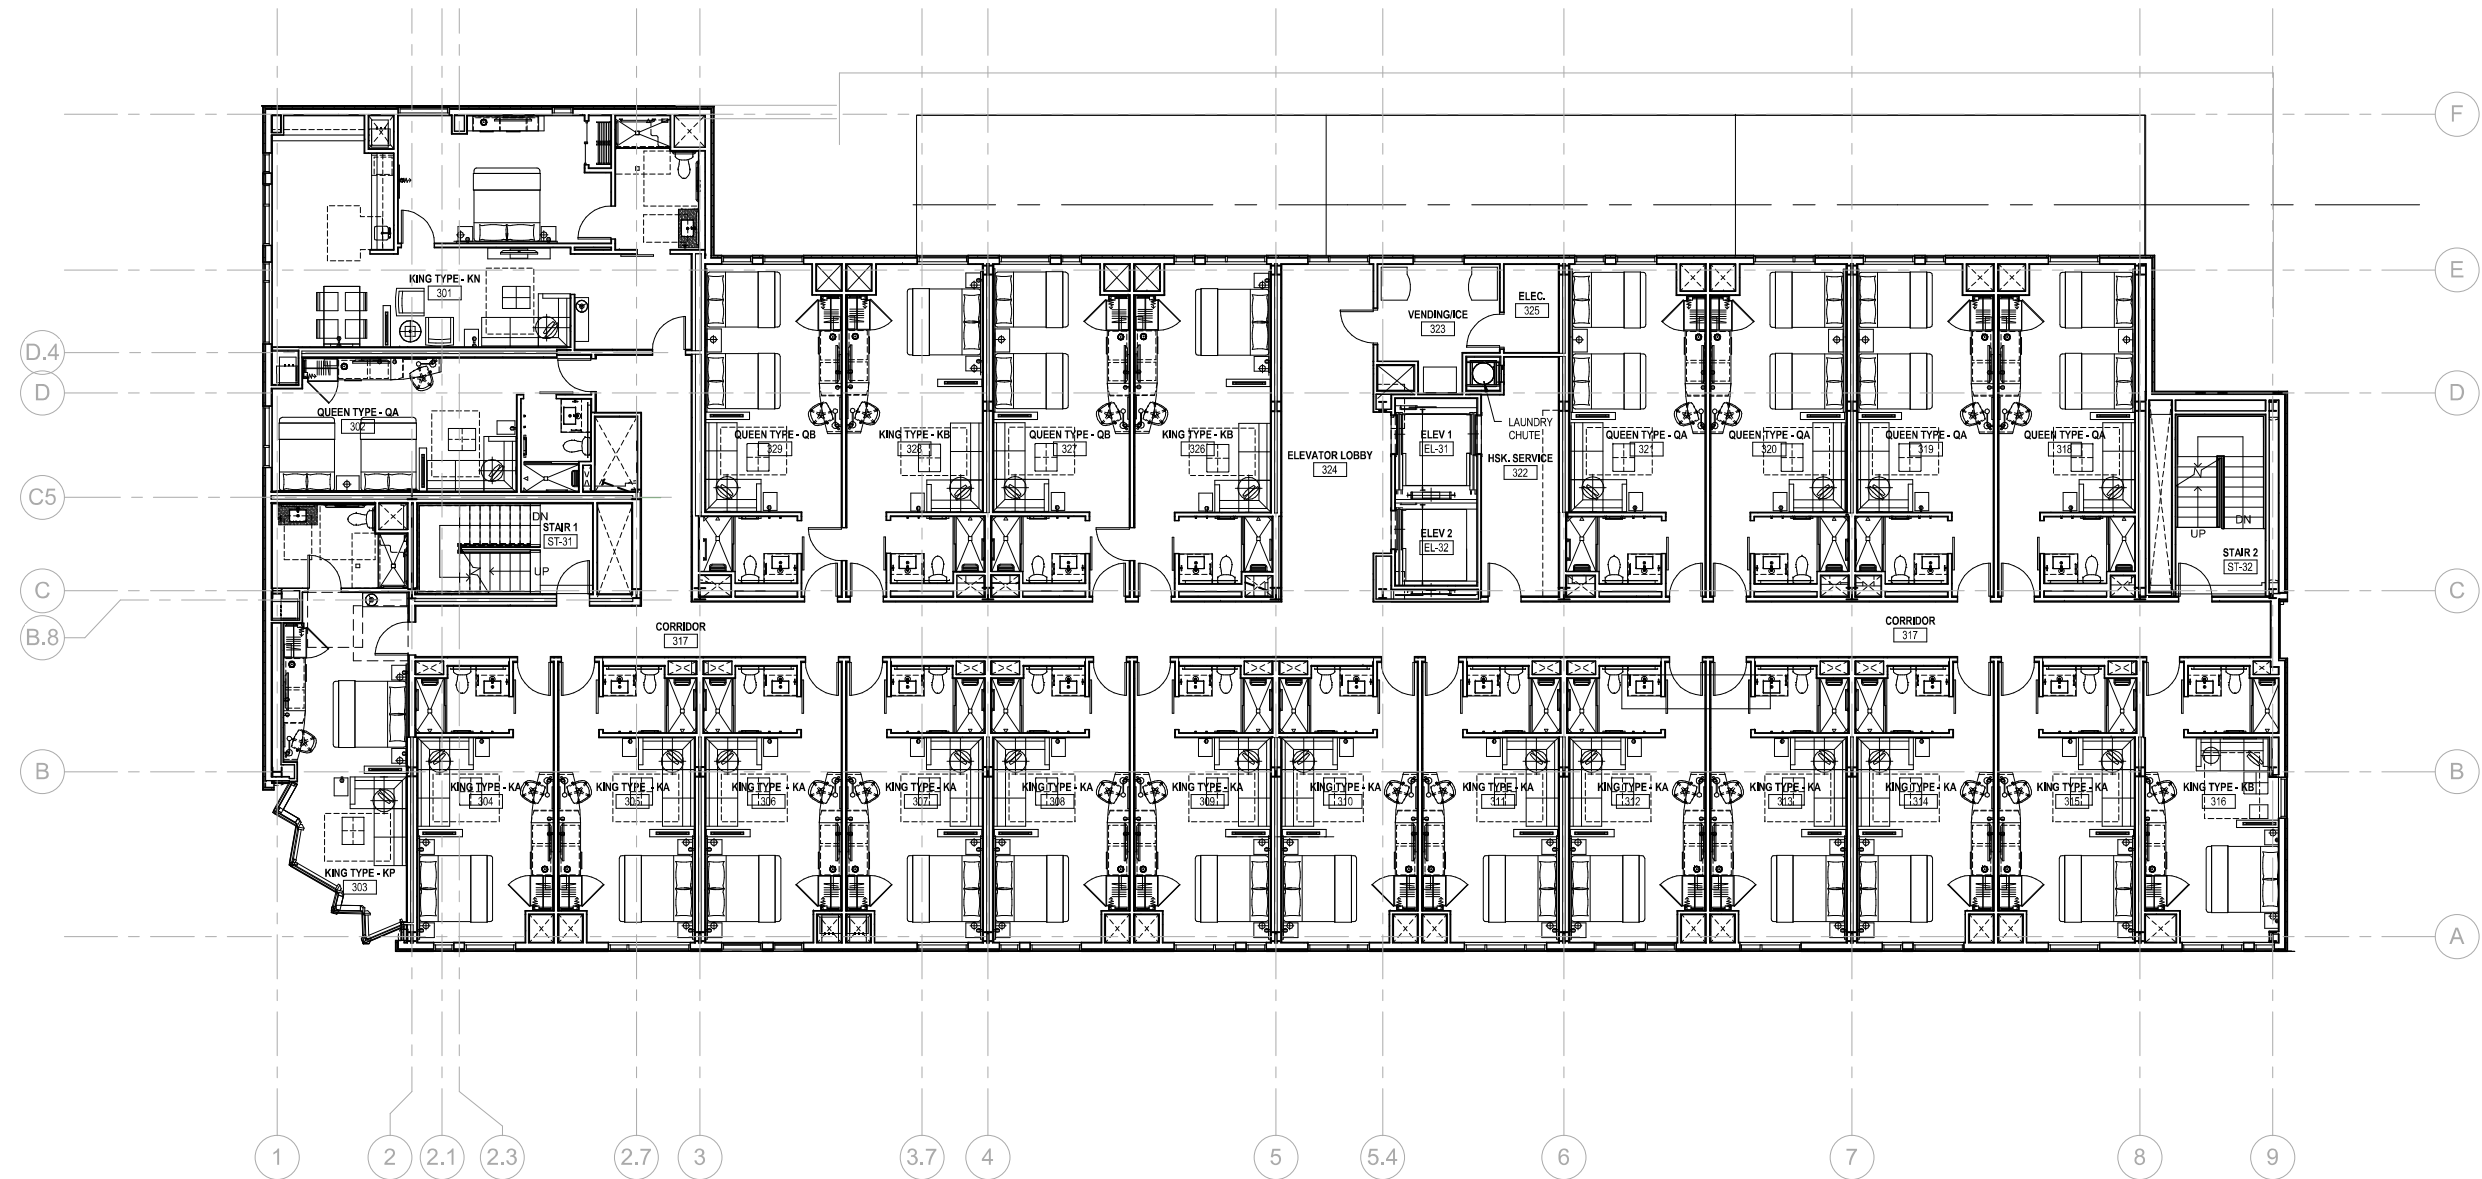

1 FLOORS 3-6 TYPICAL PLAN
1/8" = 1'-0"

Mark	Date	Description
------	------	-------------

Project Status

PLANNING BOARD
SUBMISSION

10/22/12

Drawing Title

FLOORS 3-6
TYPICAL PLAN

Scale: 1/8" = 1'-0"

Drawing Number

A10.3



1 FLOOR 7 PLAN
1/8" = 1'-0"

Mark	Date	Description
------	------	-------------

Project Status

**PLANNING BOARD
SUBMISSION**

10/22/2012

Drawing Title

FLOOR 7 PLAN

Scale: 1/8" = 1'-0"

Drawing Number

A10.4