



EXISTING PATTON CT STEEL ELEVATION

NTS

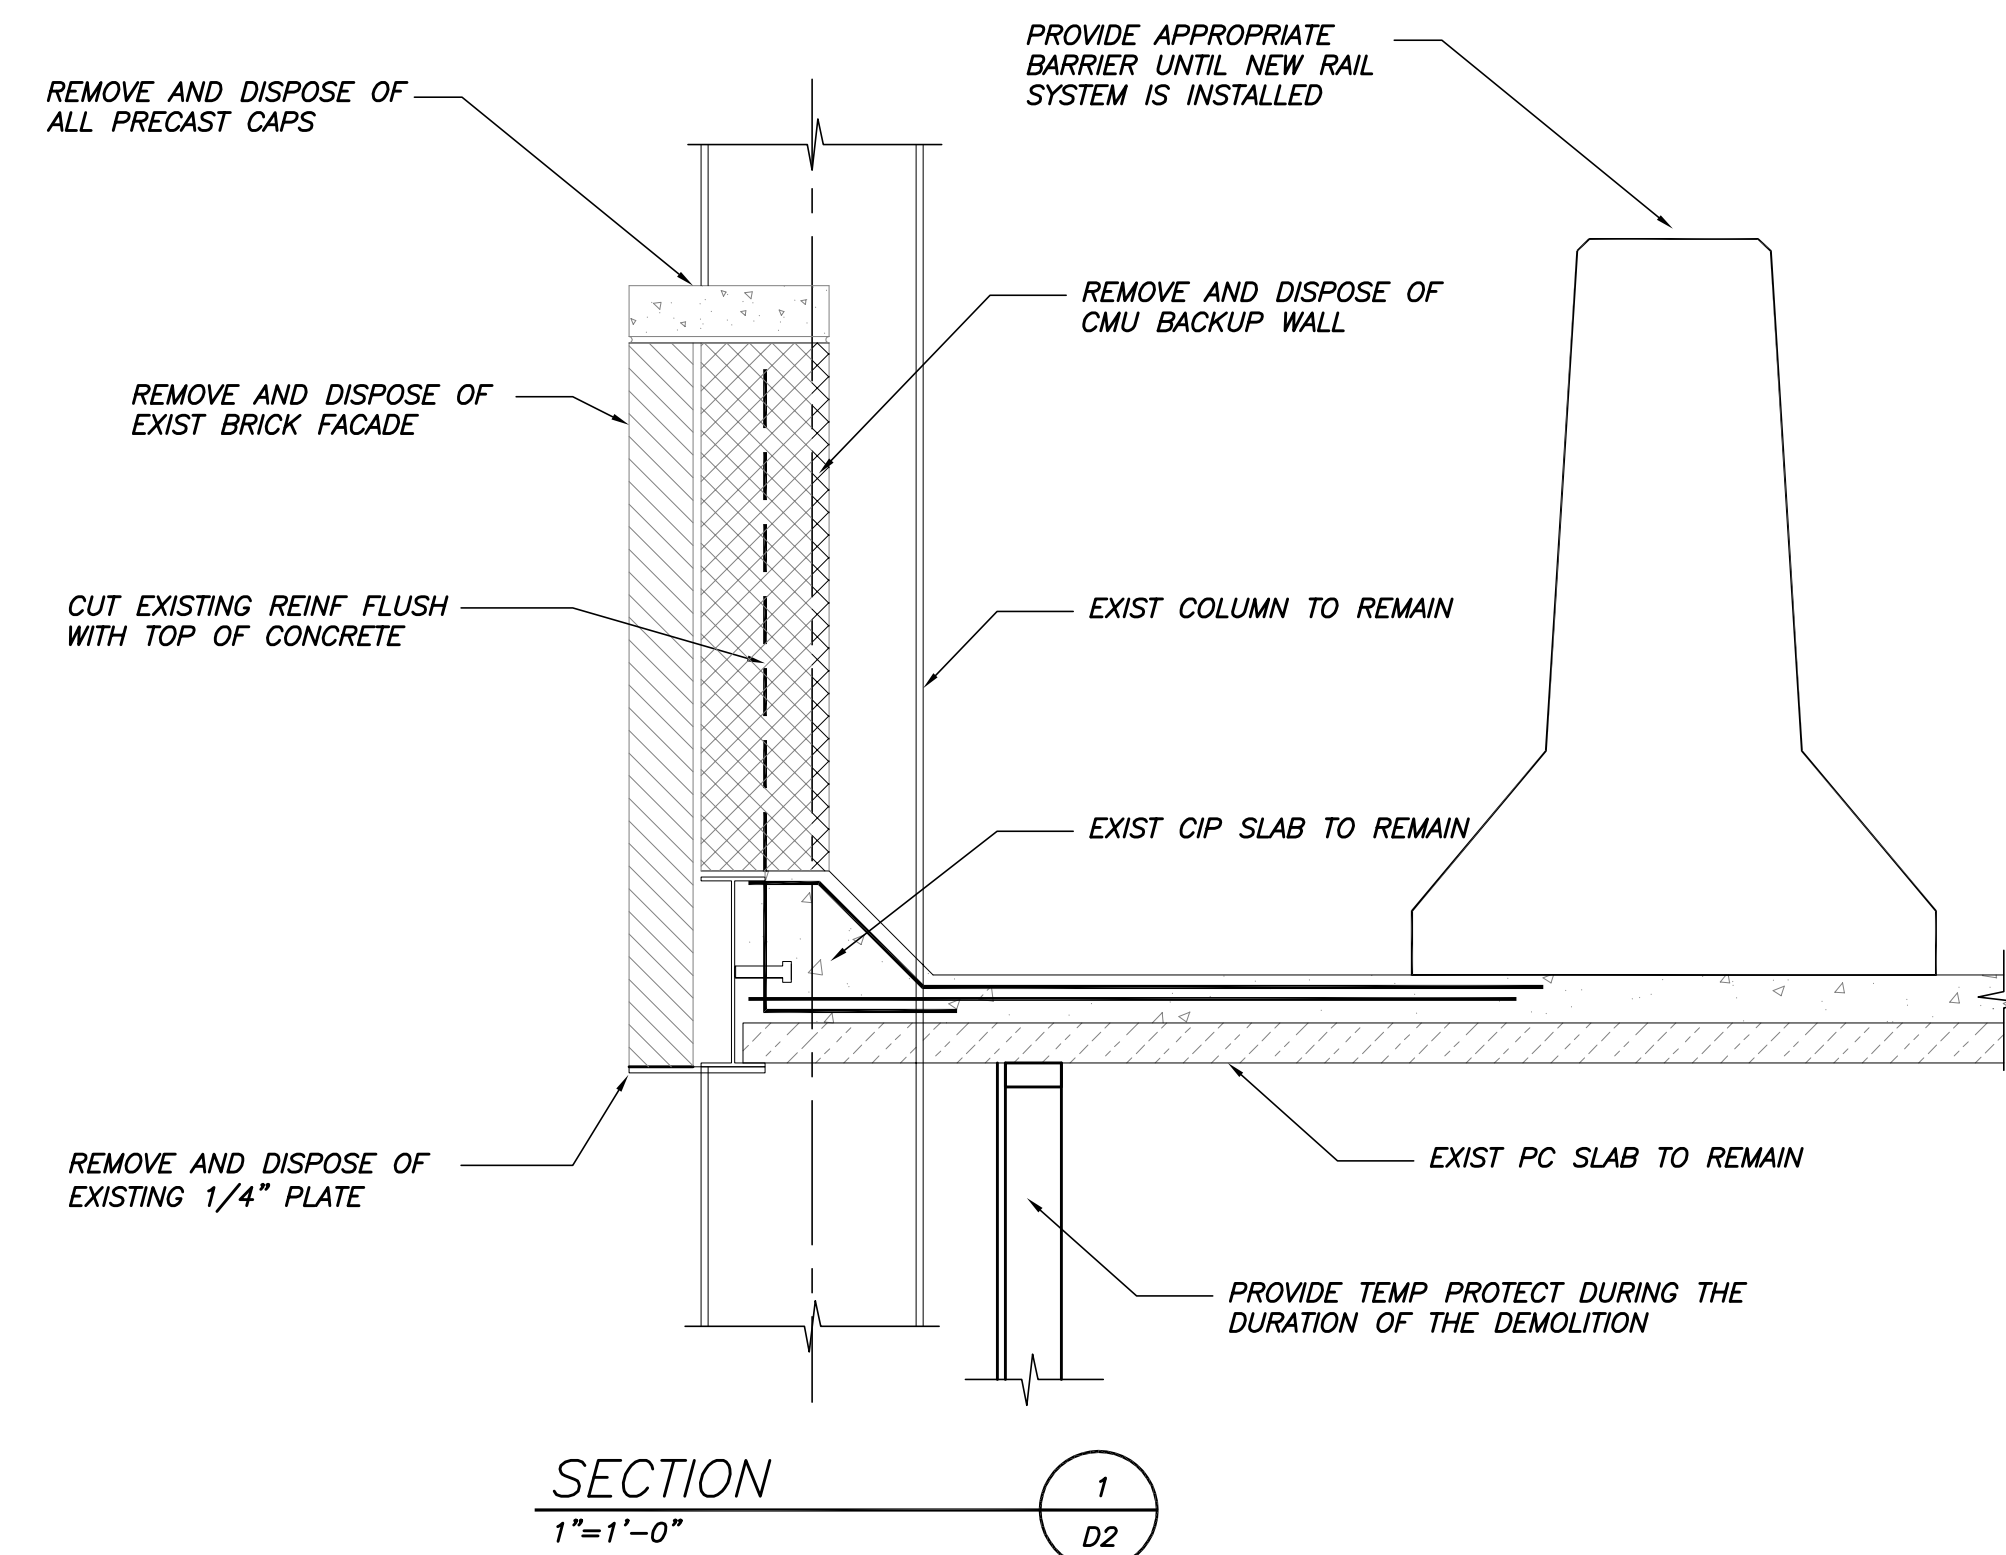

THIS DRAWING IS AN INSTRUMENT OF SERVICE AND SHALL REMAIN THE PROPERTY OF BECKER STRUCTURAL ENGINEERS INC. IT SHALL NOT BE REPRODUCED, COPIED, LENT OR DISPOSED OF DIRECTLY OR INDIRECTLY NOR USED FOR ANY PURPOSE OTHER THAN FOR WHICH IT IS SPECIFICALLY FURNISHED AND MUST BE RETURNED TO BECKER STRUCTURAL ENGINEERS INC. ON COMPLETION OF WORK, IF REQUESTED.

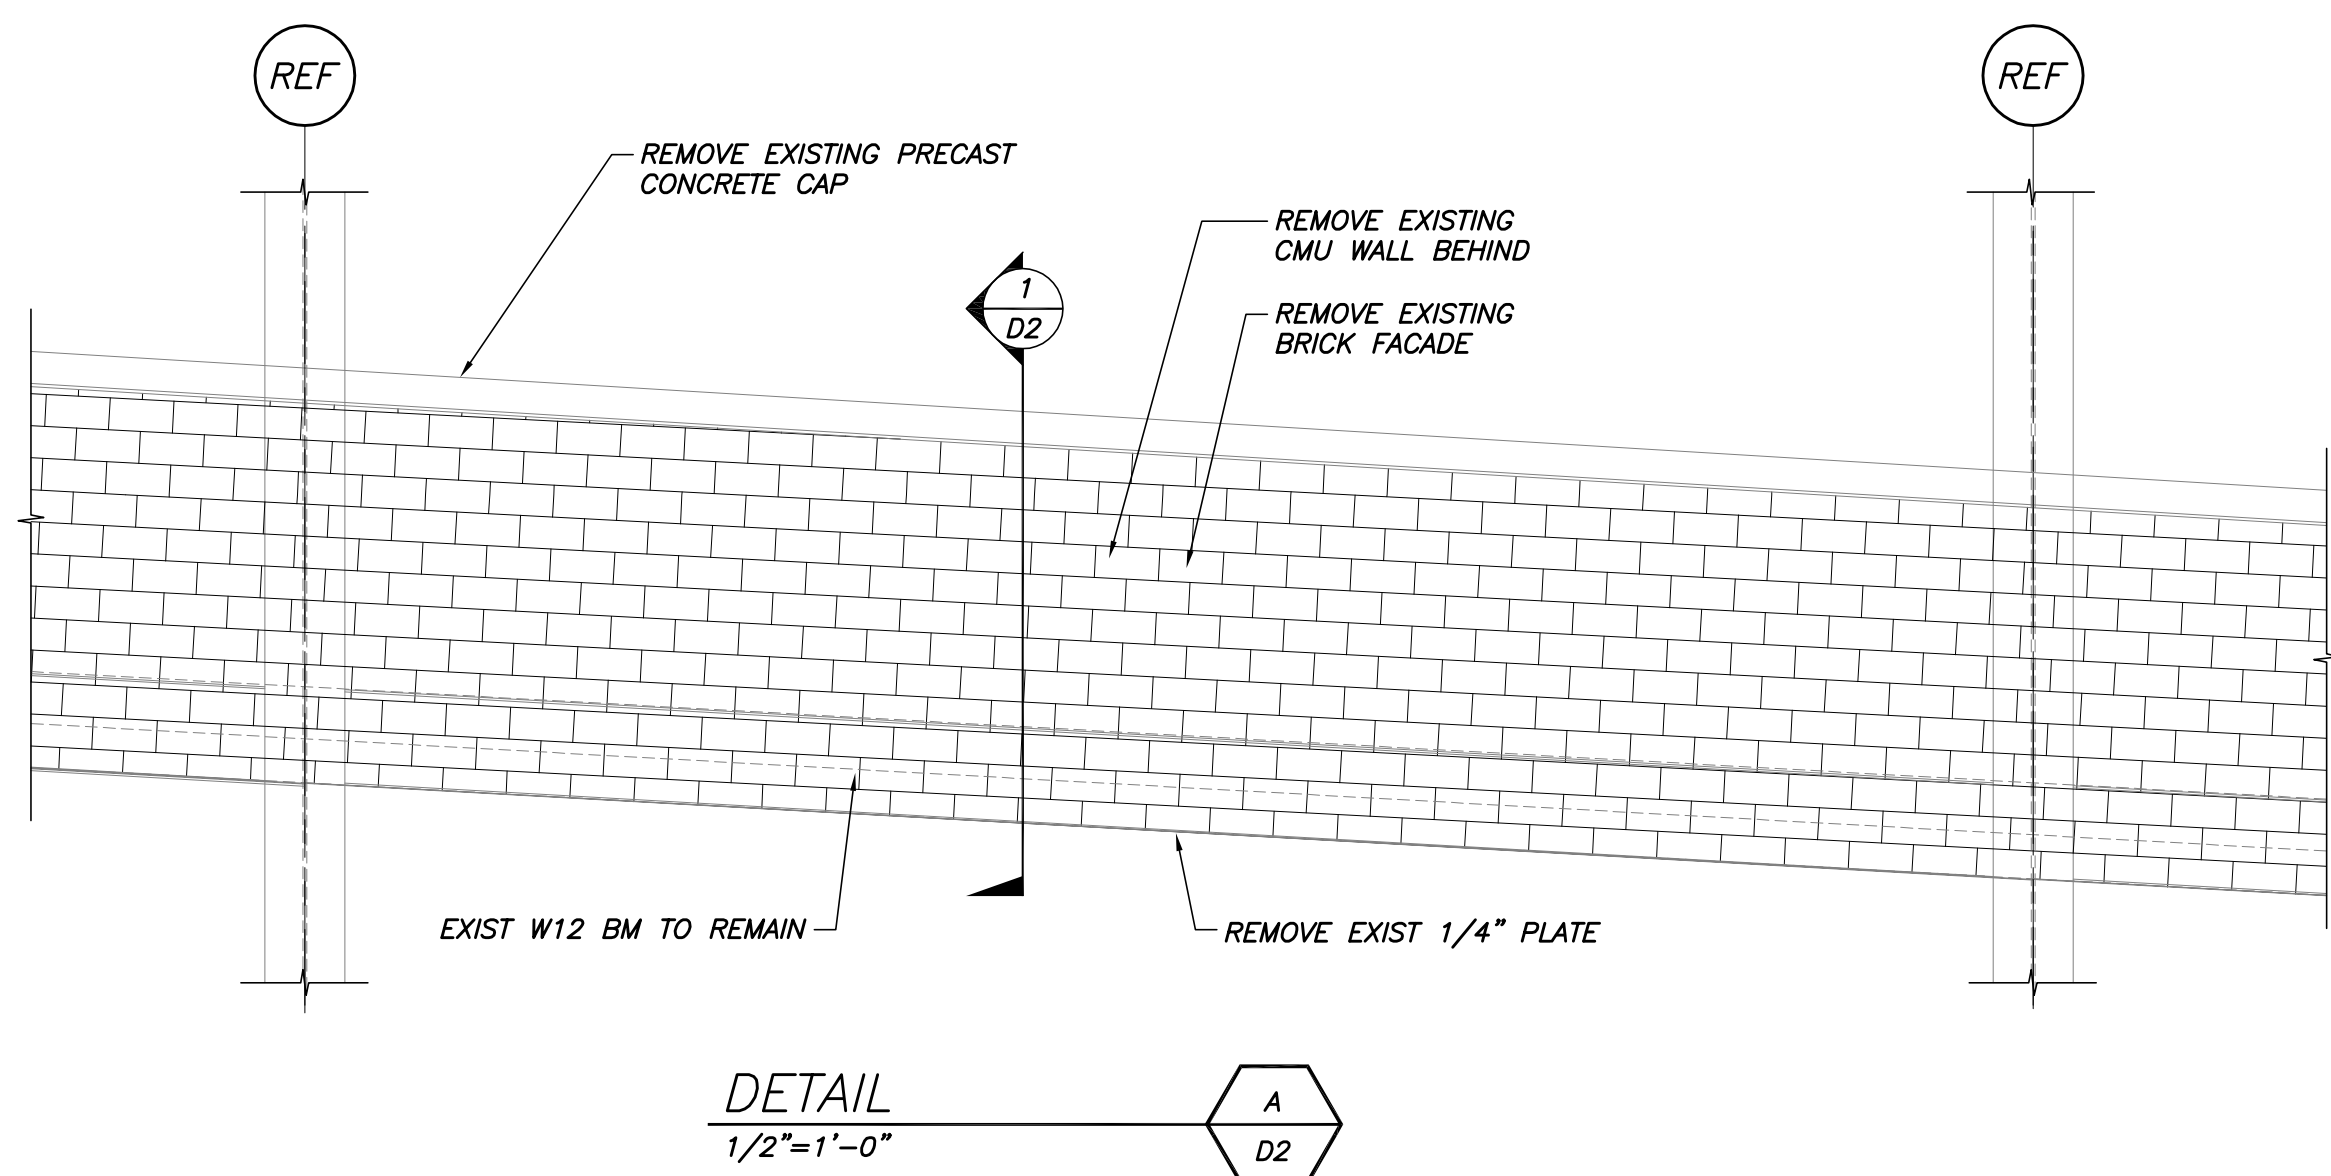

Approved For	TMN
Issued For	PERMIT SET
Date	2/13/13
Rev. No.	

FORE STREET PARKING FACILITY  
PORTLAND, ME  
FACADE REPAIRS PHASE 2  
DEMOLITION

Designed	Scale
TMN	NOTED
Drawn	Date
BRG	2/7/13
Checked	Becker Job Number
TMN	2961

NOT FOR CONSTRUCTION

D2