




**SECOND LEVEL PLAN**  
3/8"=1'-0"

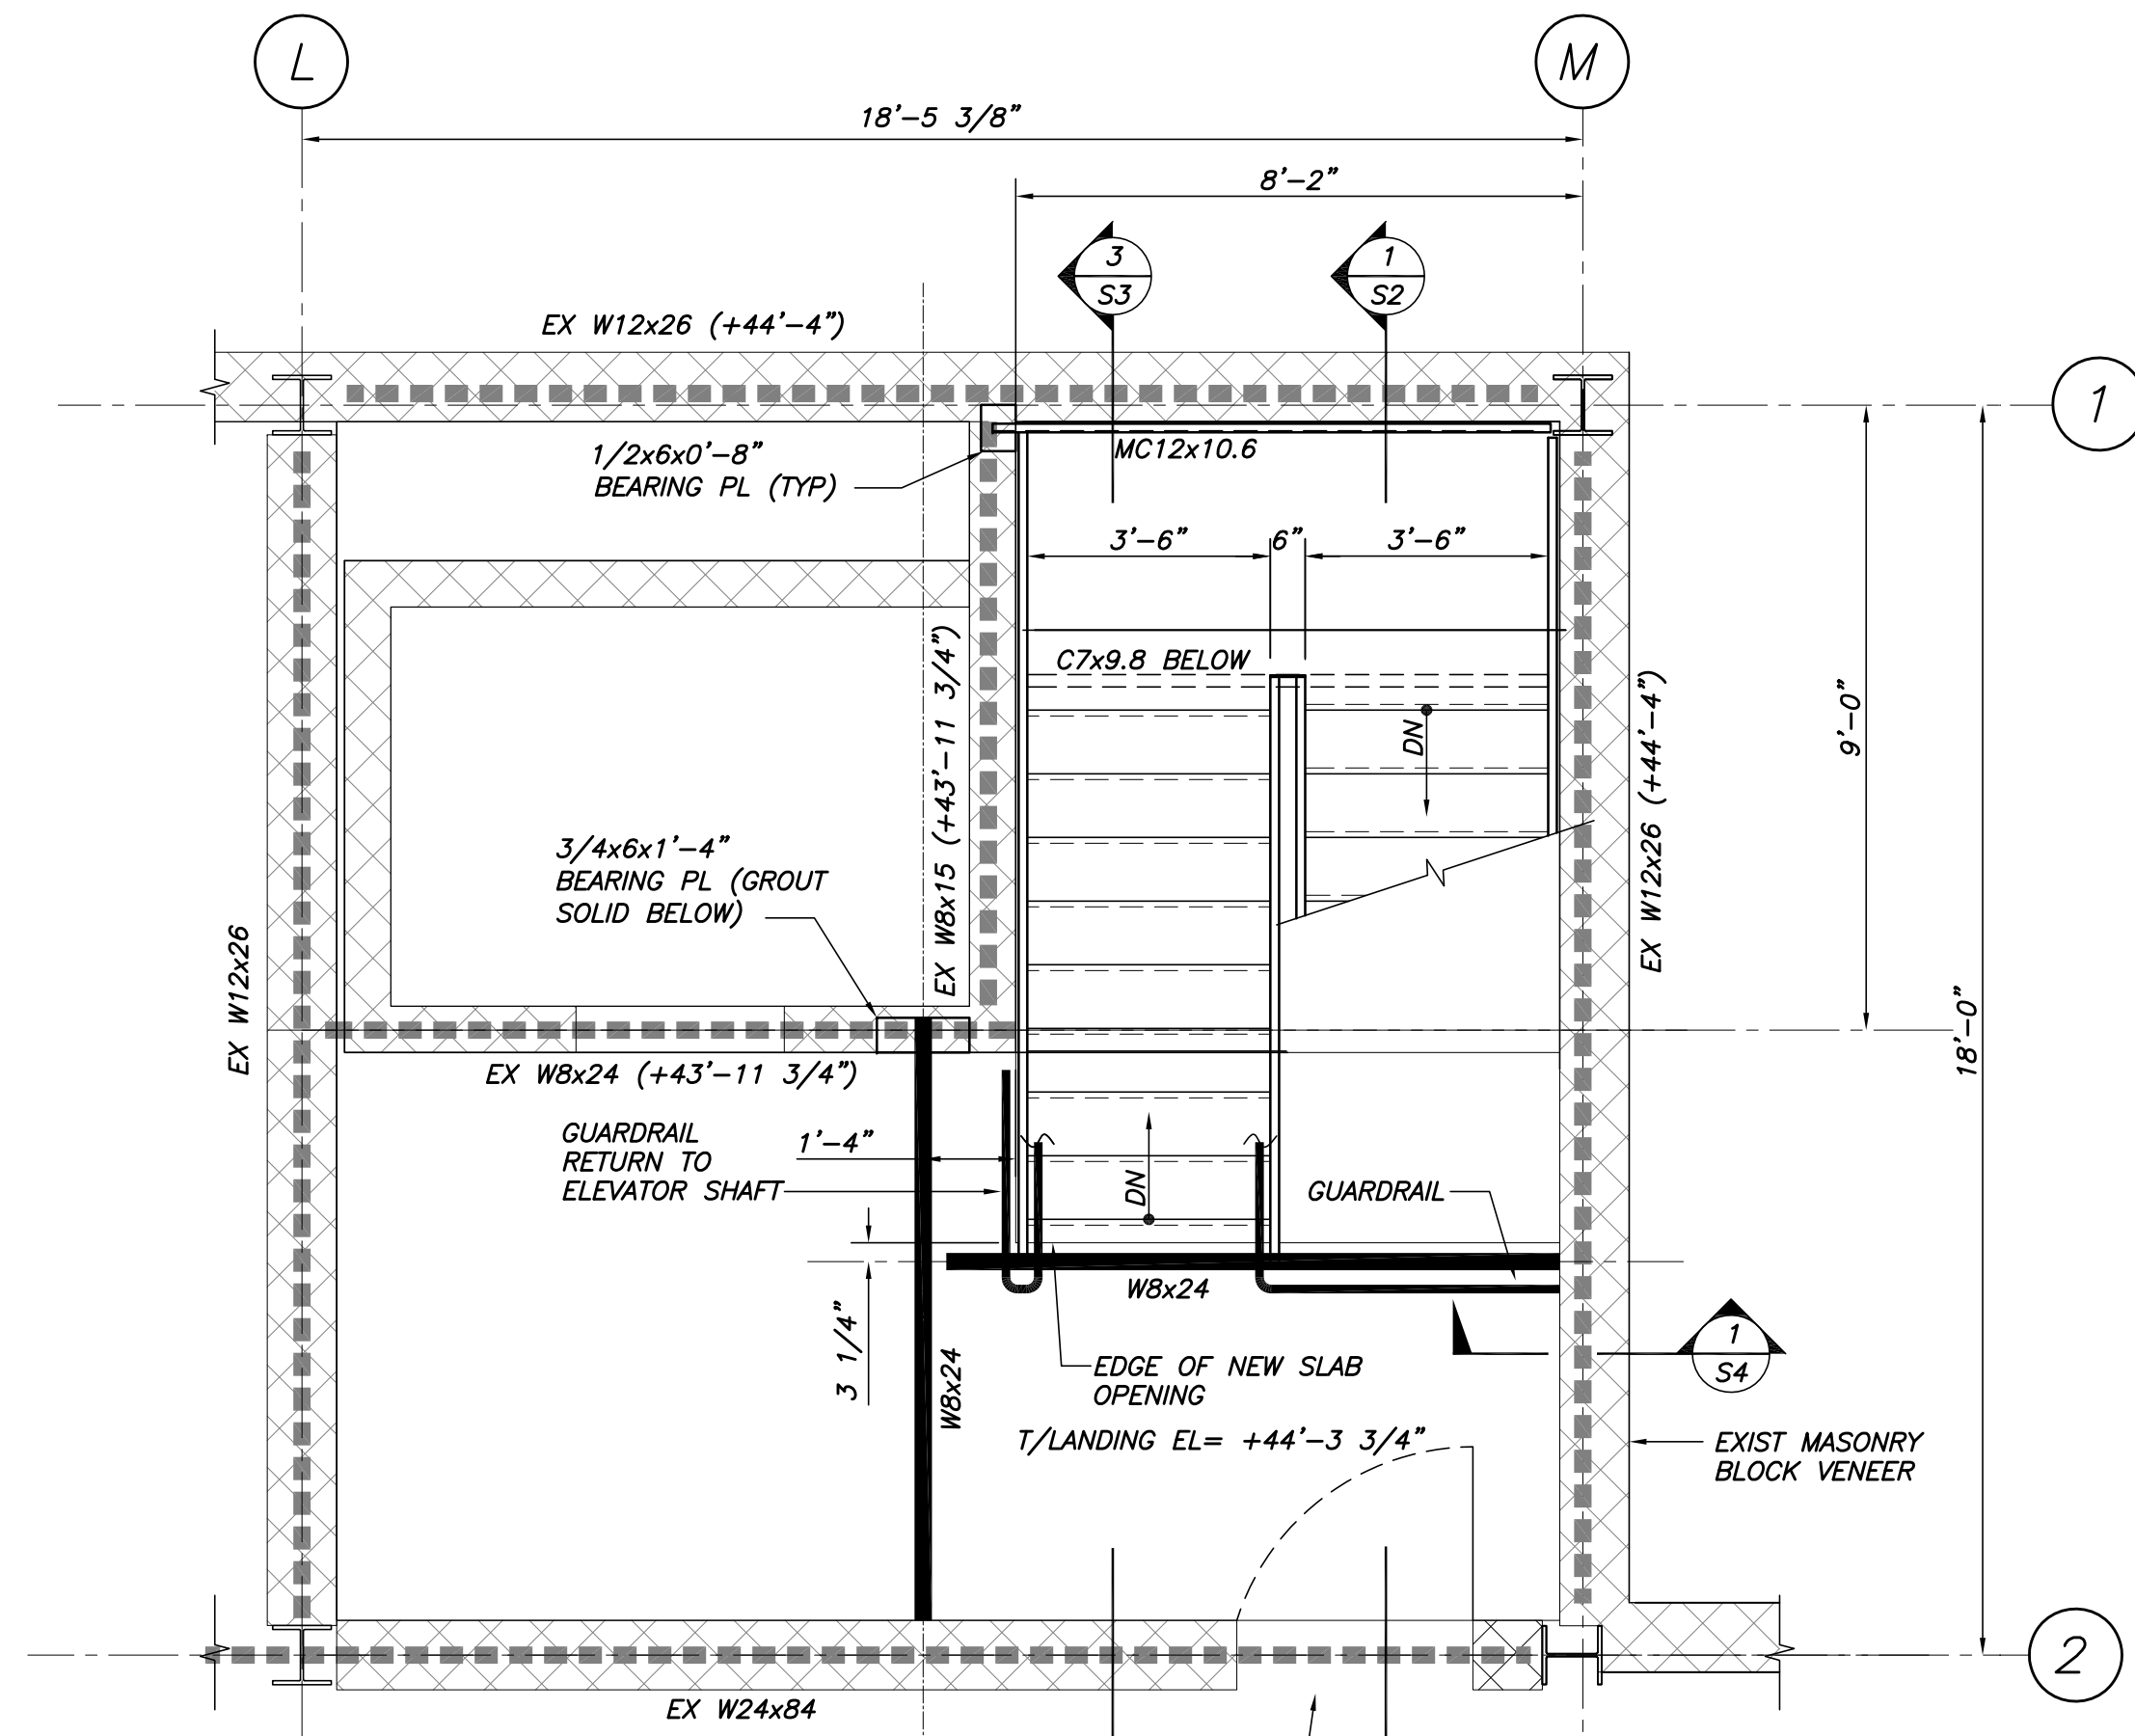

**ROOF LEVEL PLAN**  
3/8"=1'-0"

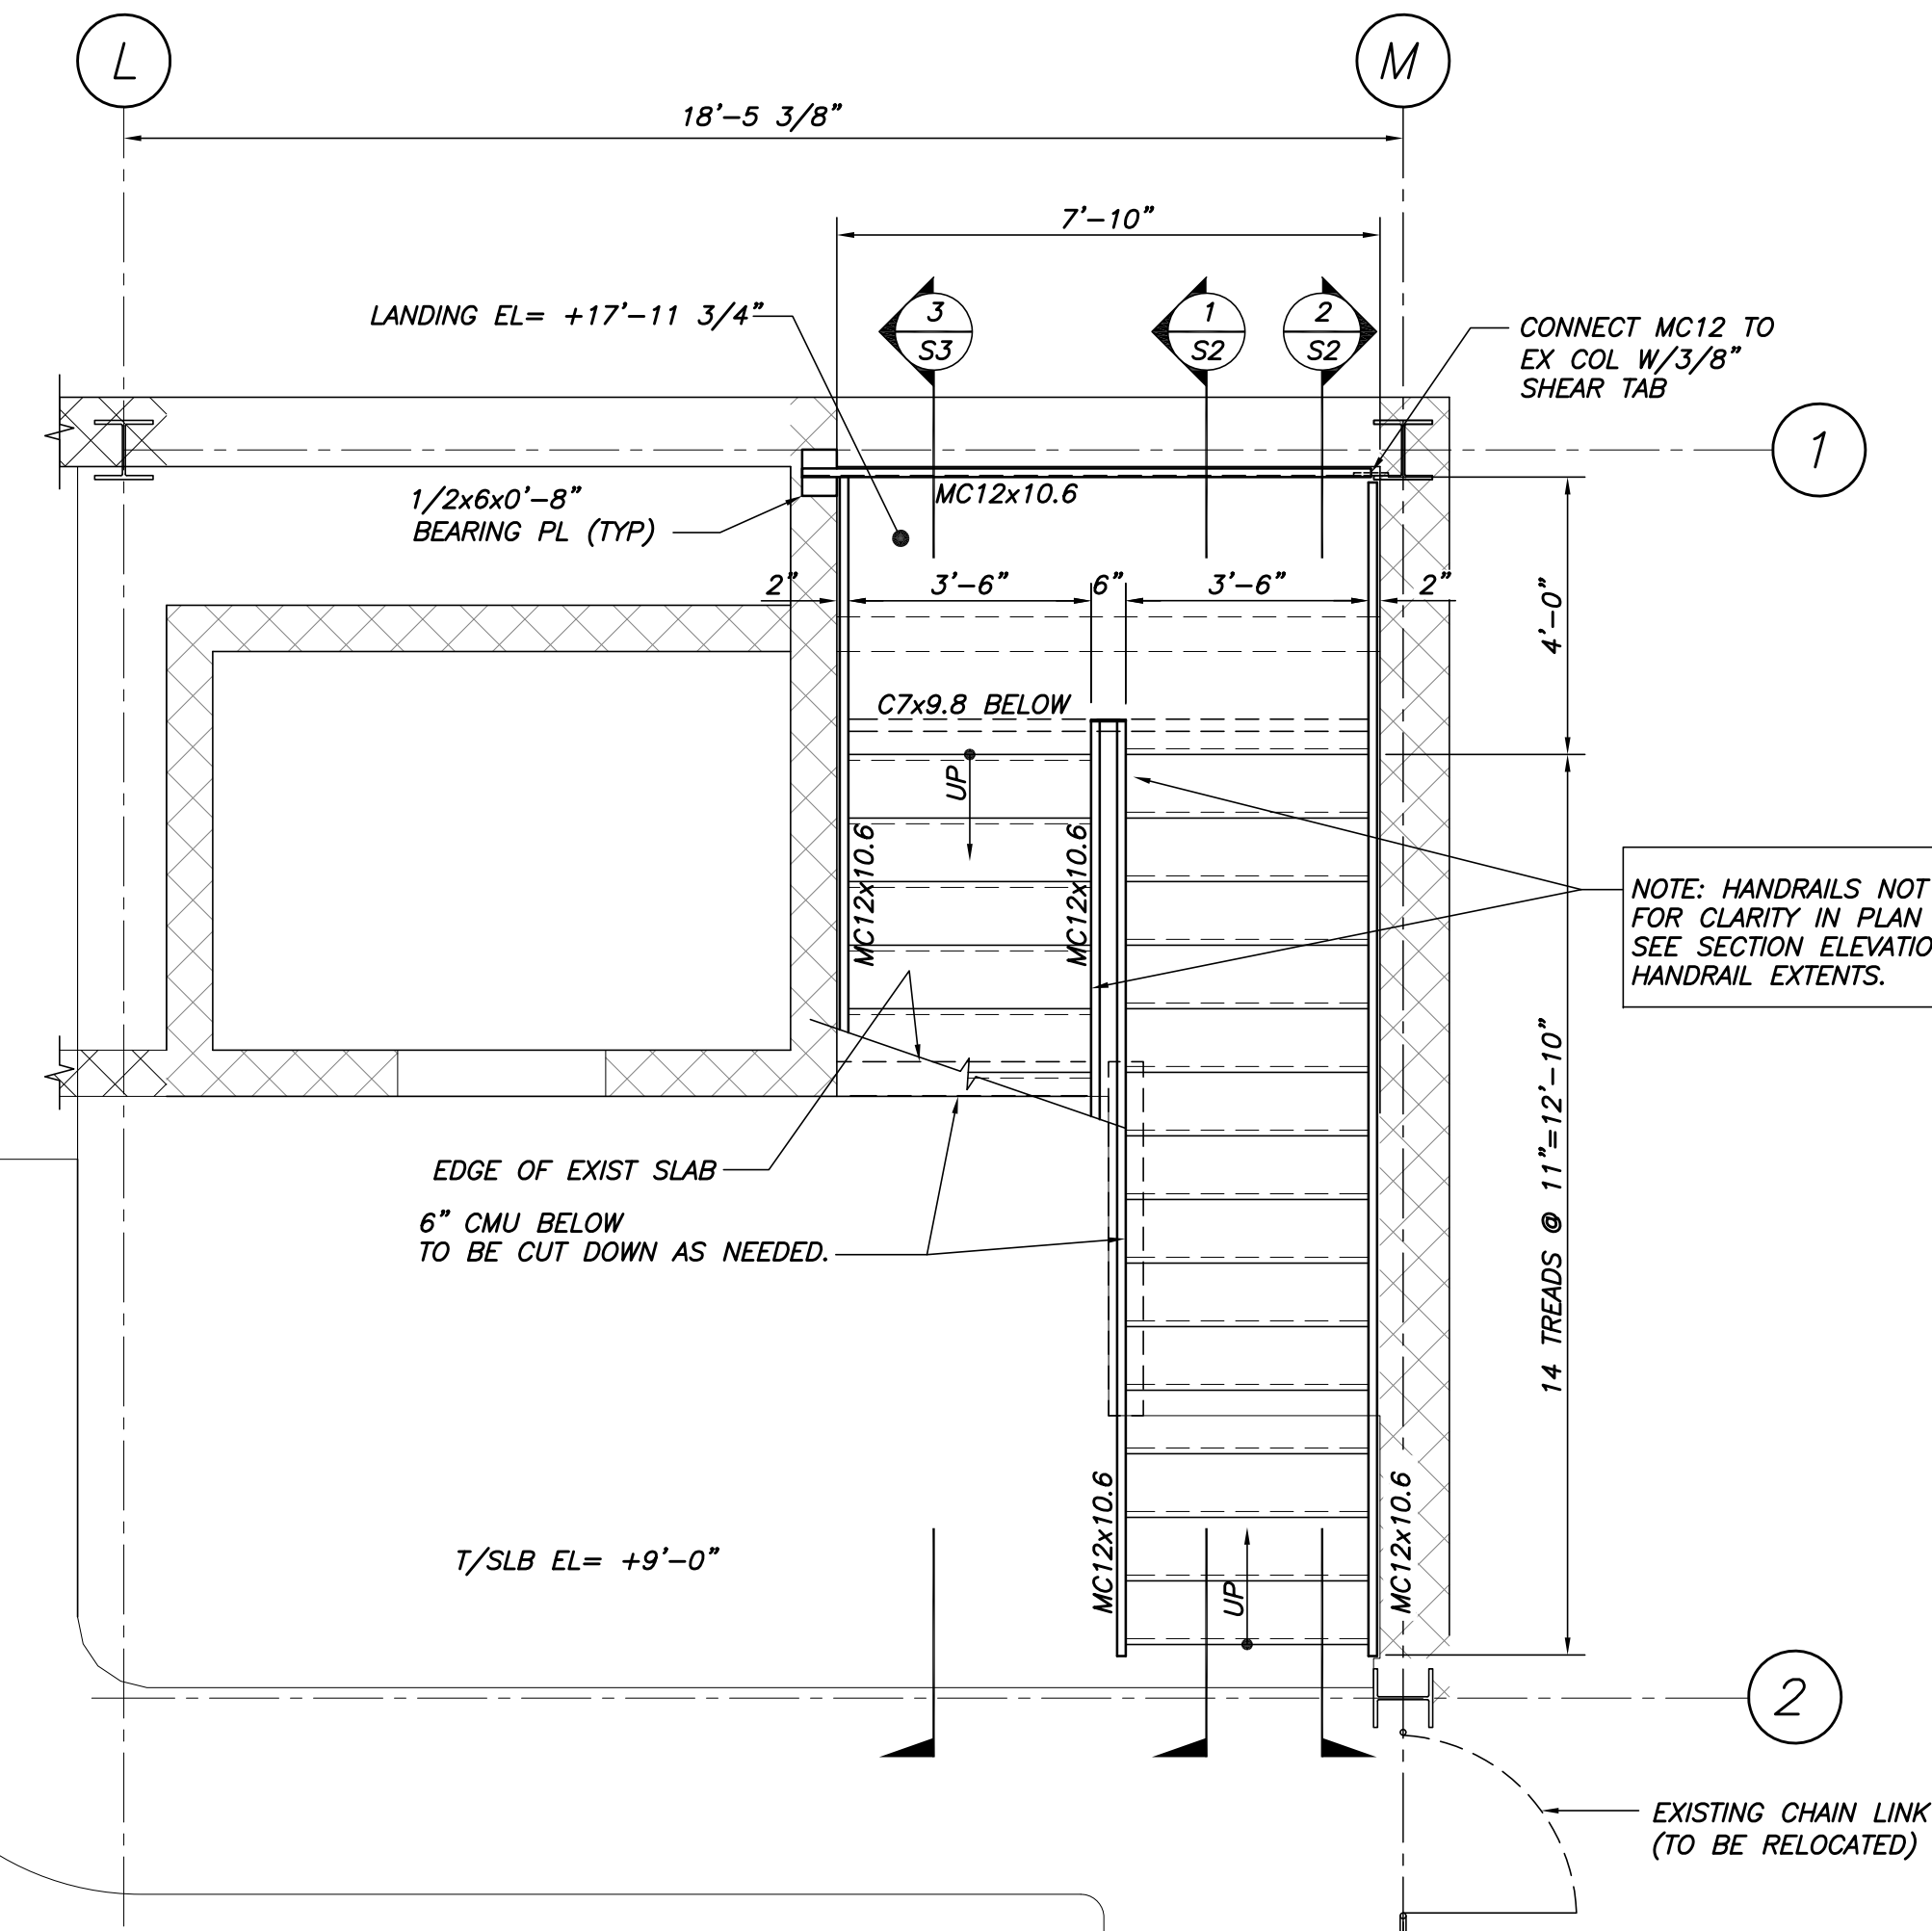

**GRADE LEVEL PLAN**  
3/8"=1'-0"

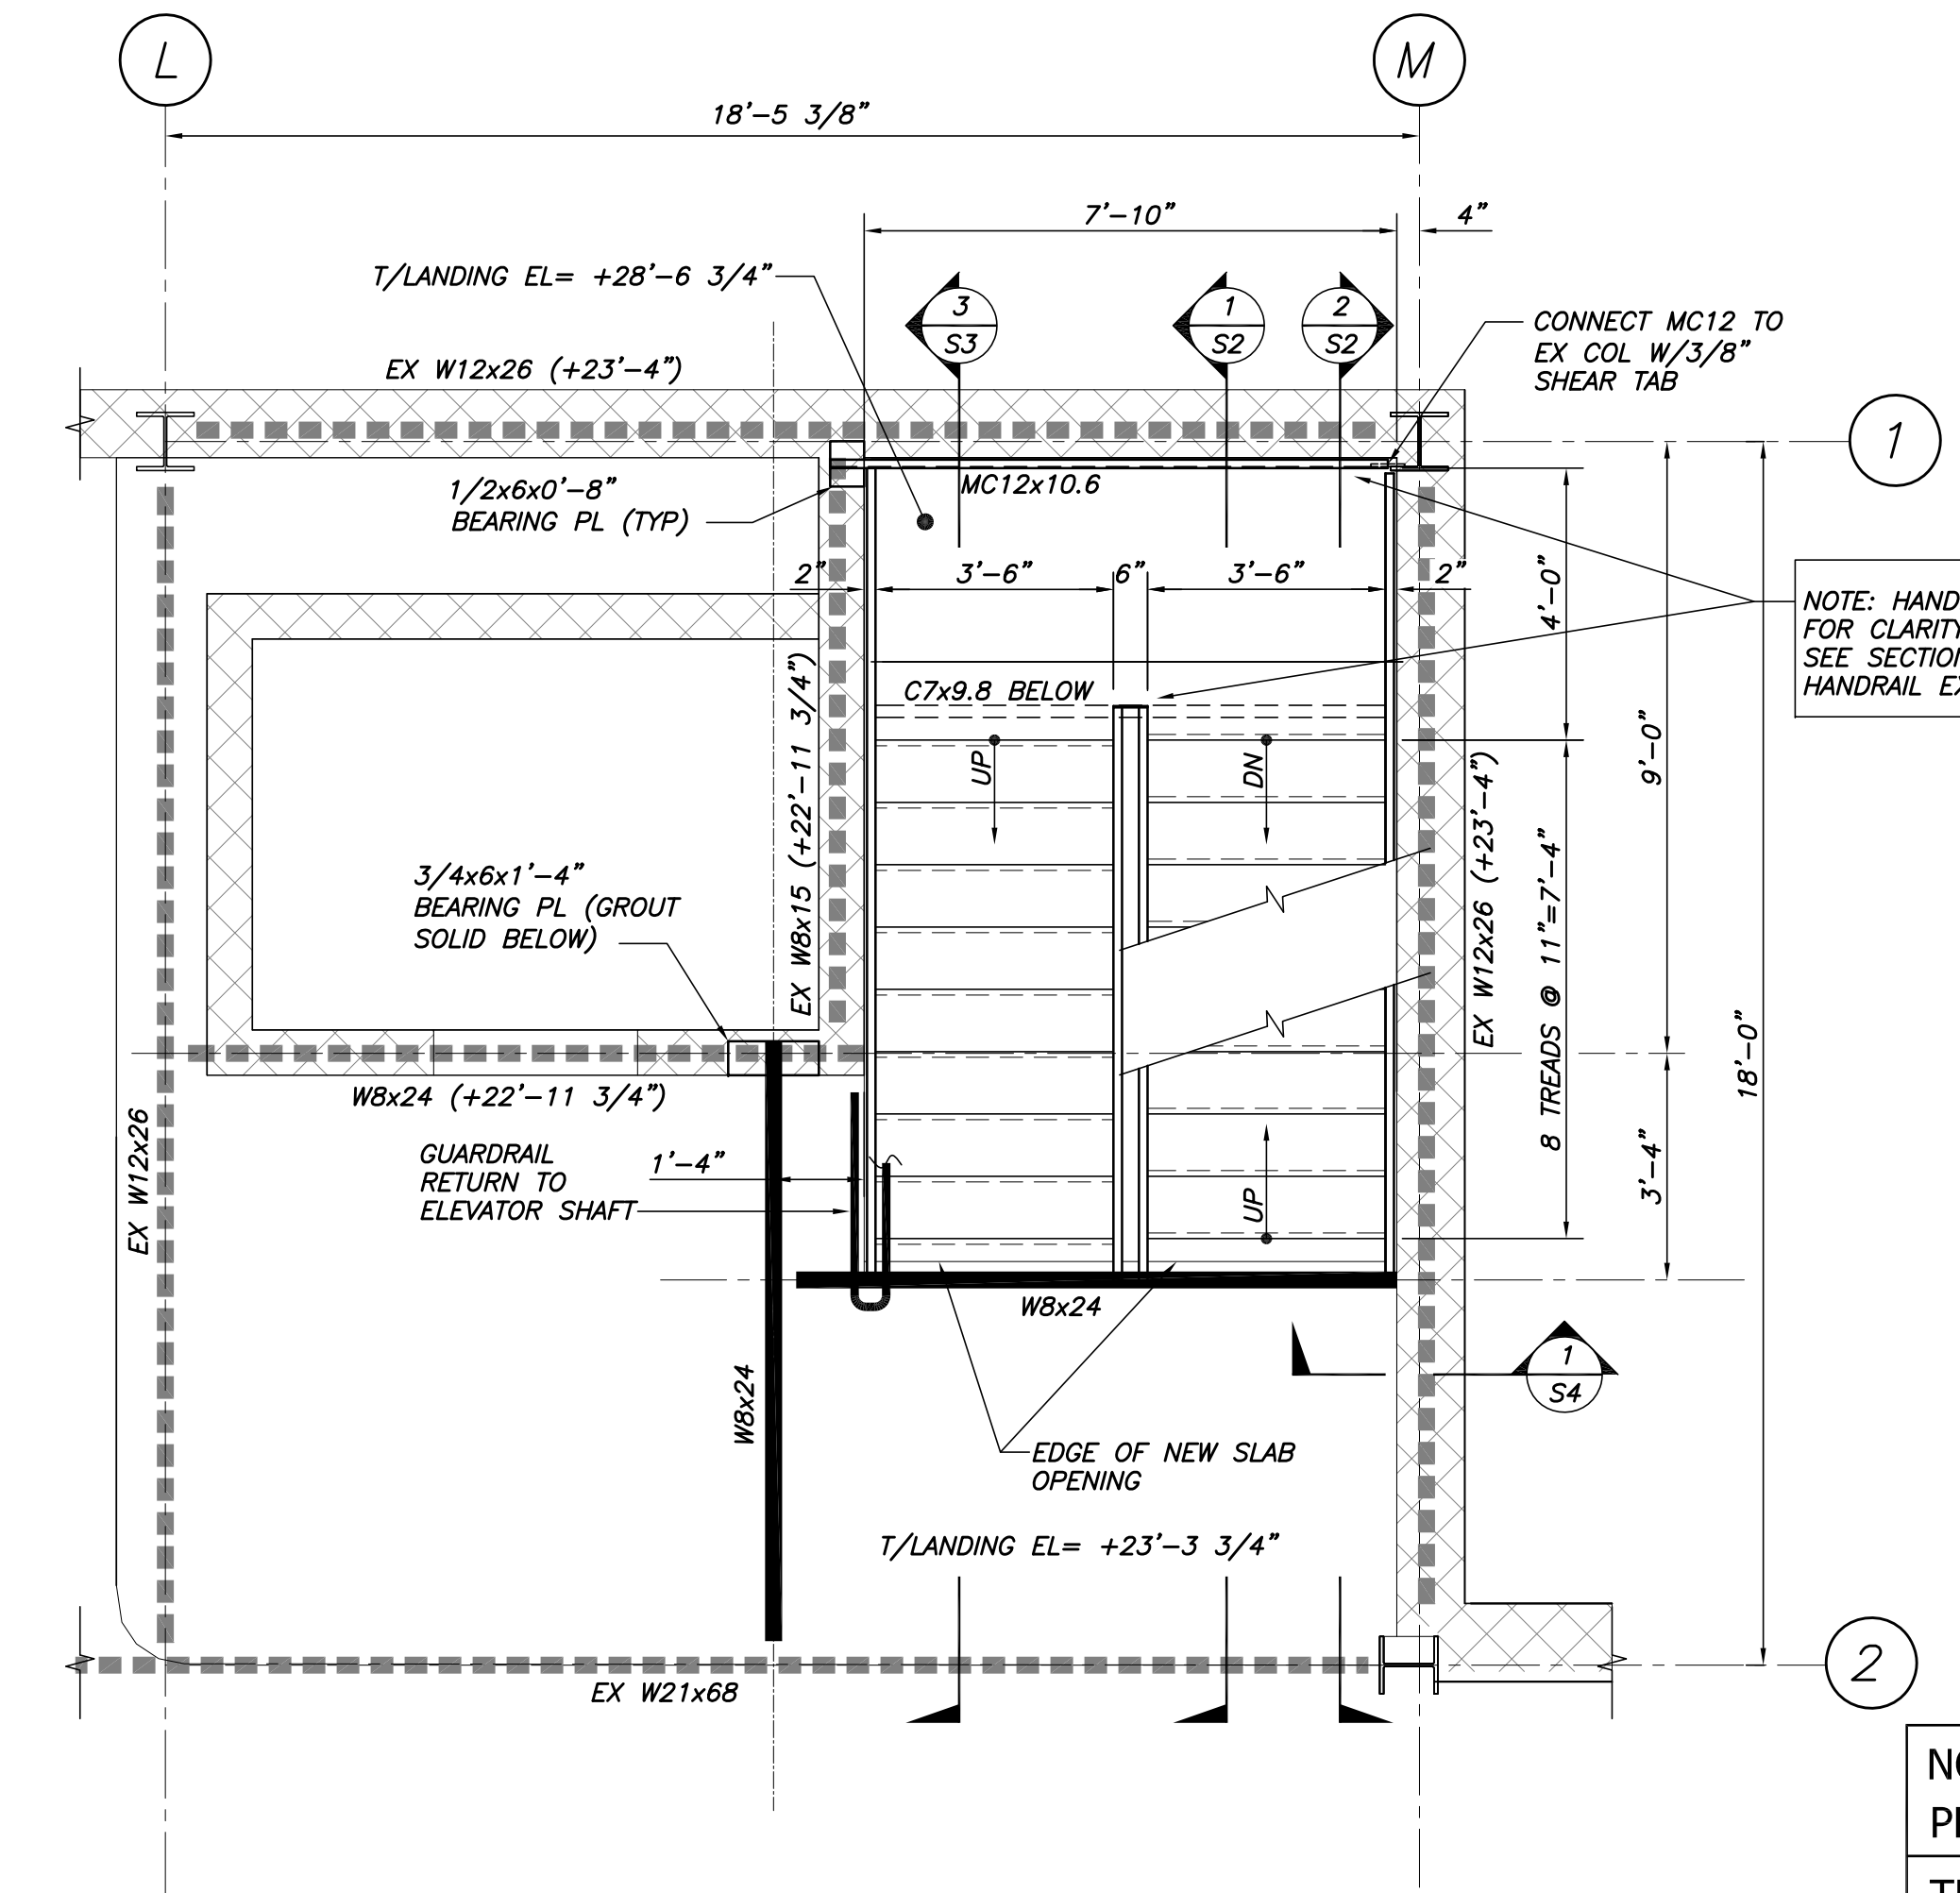

**FIRST LEVEL PLAN**  
3/8"=1'-0"

NOTE: HANDRAILS NOT SHOWN FOR CLARITY IN PLAN VIEWS. SEE SECTION ELEVATIONS FOR HANDRAIL EXTENTS.

NOTE: HANDRAILS NOT SHOWN FOR CLARITY IN PLAN VIEWS. SEE SECTION ELEVATIONS FOR HANDRAIL EXTENTS.


ACCESS WILL BE TEMPORARILY BLOCKED

EXISTING CHAIN LINK DOOR (TO BE RELOCATED)

NOT FOR CONSTRUCTION PERMIT SET 4/1/15

THESE DWGS ARE NOT COMPLETE. DESIGN IS STILL IN PROGRESS. CONTRACTOR SHALL CARRY APPROPRIATE CONTINGENCY.

THIS DRAWING IS AN INSTRUMENT OF SERVICE AND SHALL REMAIN THE PROPERTY OF BECKER STRUCTURAL ENGINEERS INC. IT SHALL NOT BE REPRODUCED, COPIED, LENT OR DISPOSED OF DIRECTLY OR INDIRECTLY, NOR USED FOR ANY PURPOSE OTHER THAN FOR WHICH IT IS SPECIFICALLY FURNISHED AND MUST BE RETURNED TO BECKER STRUCTURAL ENGINEERS INC. ON COMPLETION OF WORK, IF REQUESTED.

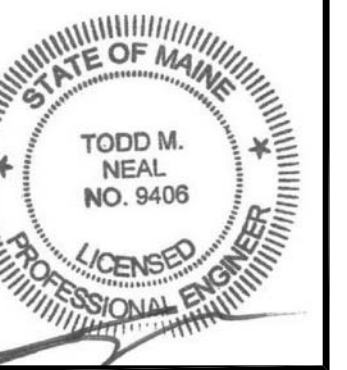

Approved	X
Issued For	ISSUED FOR PERMIT
Date	4/1/15
Rev No	

FORE STREET PARKING FACILITY  
PORTLAND, MAINE  
STAIR #2 PLANS

Designed	AMJ	Scale	AS NOTED
Drawn	RJB	Date	3/27/15
Checked	TMN	Becker Job Number	3534

S1