




DETAIL A
1 1/2"=1'-0"

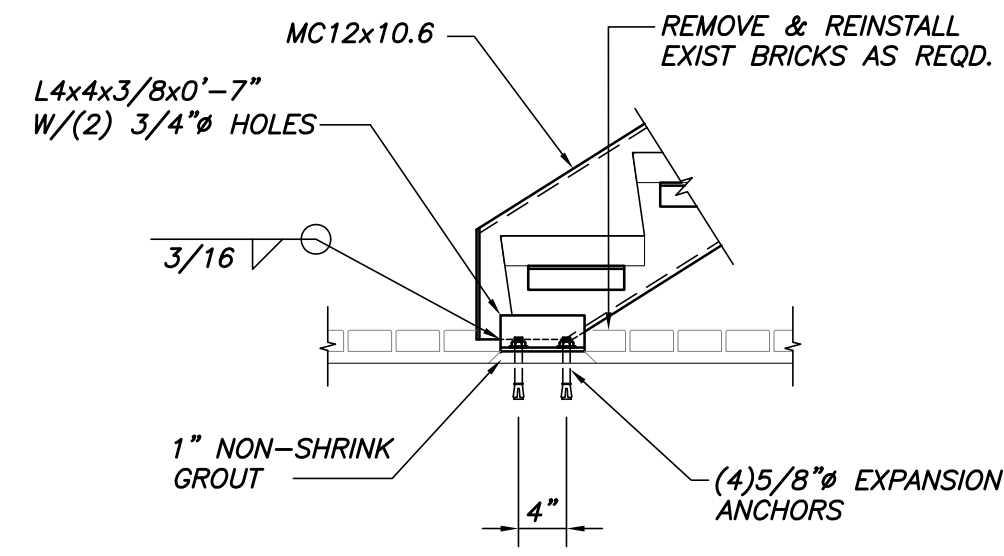


DETAIL B
3/4"=1'-0"

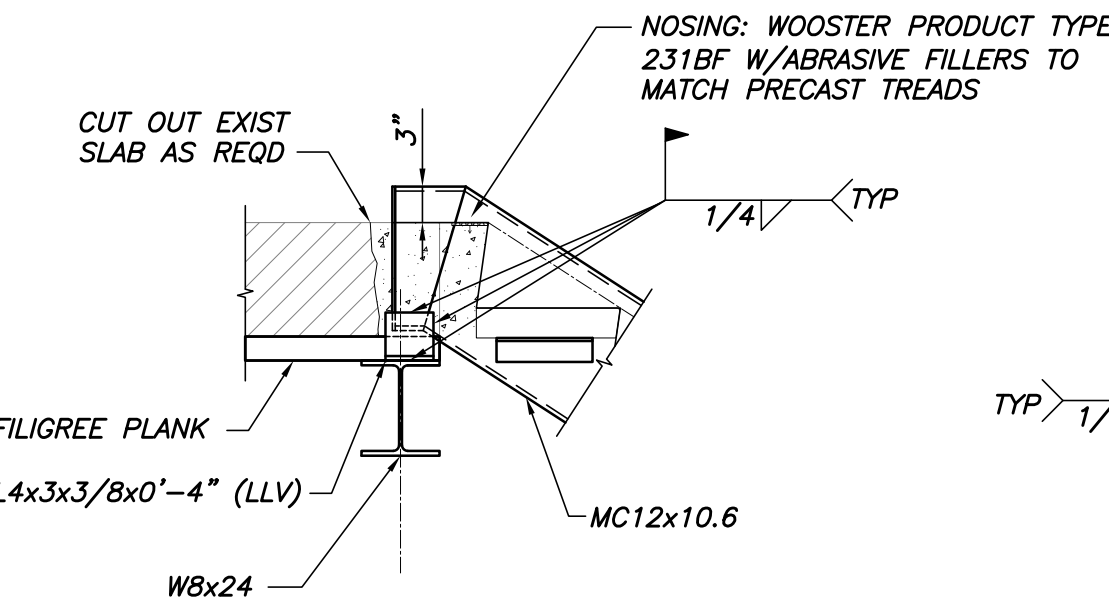


DETAIL C
3/4"=1'-0"

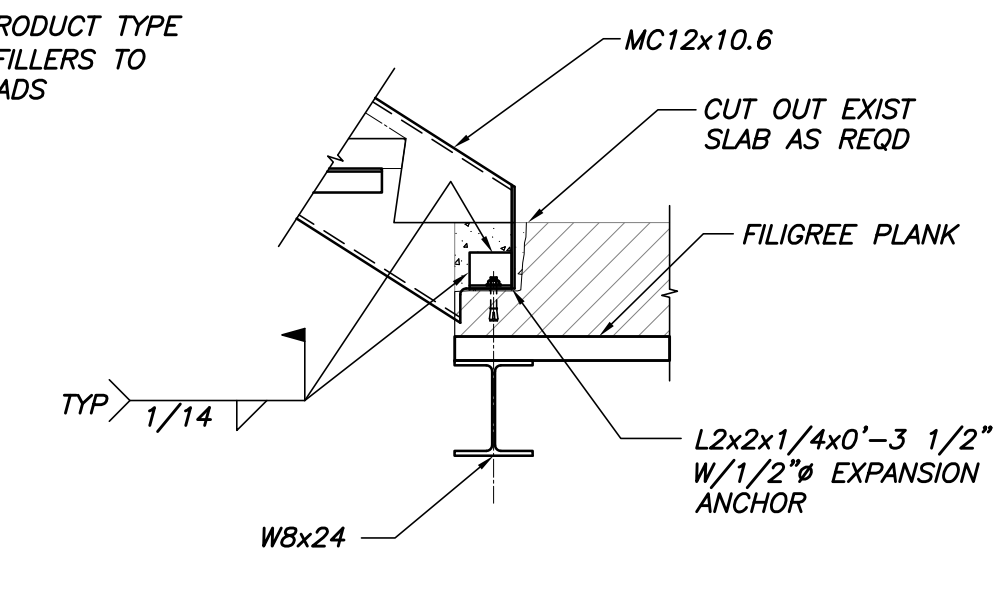


DETAIL D
3/4"=1'-0"

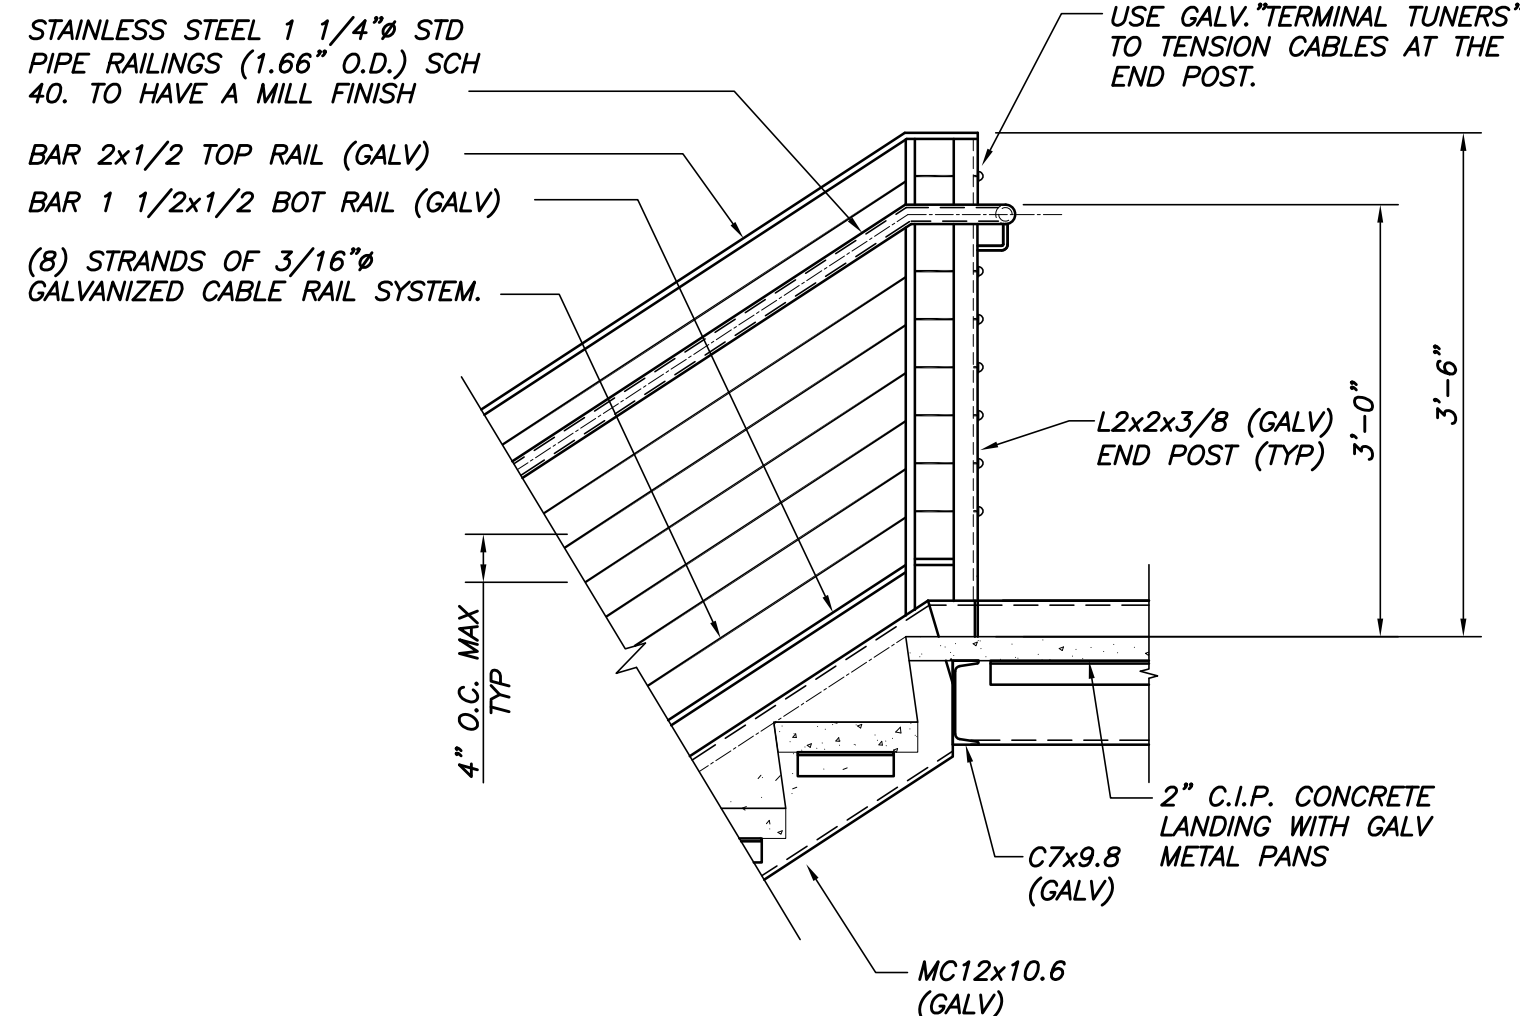


DETAIL E
3/4"=1'-0"

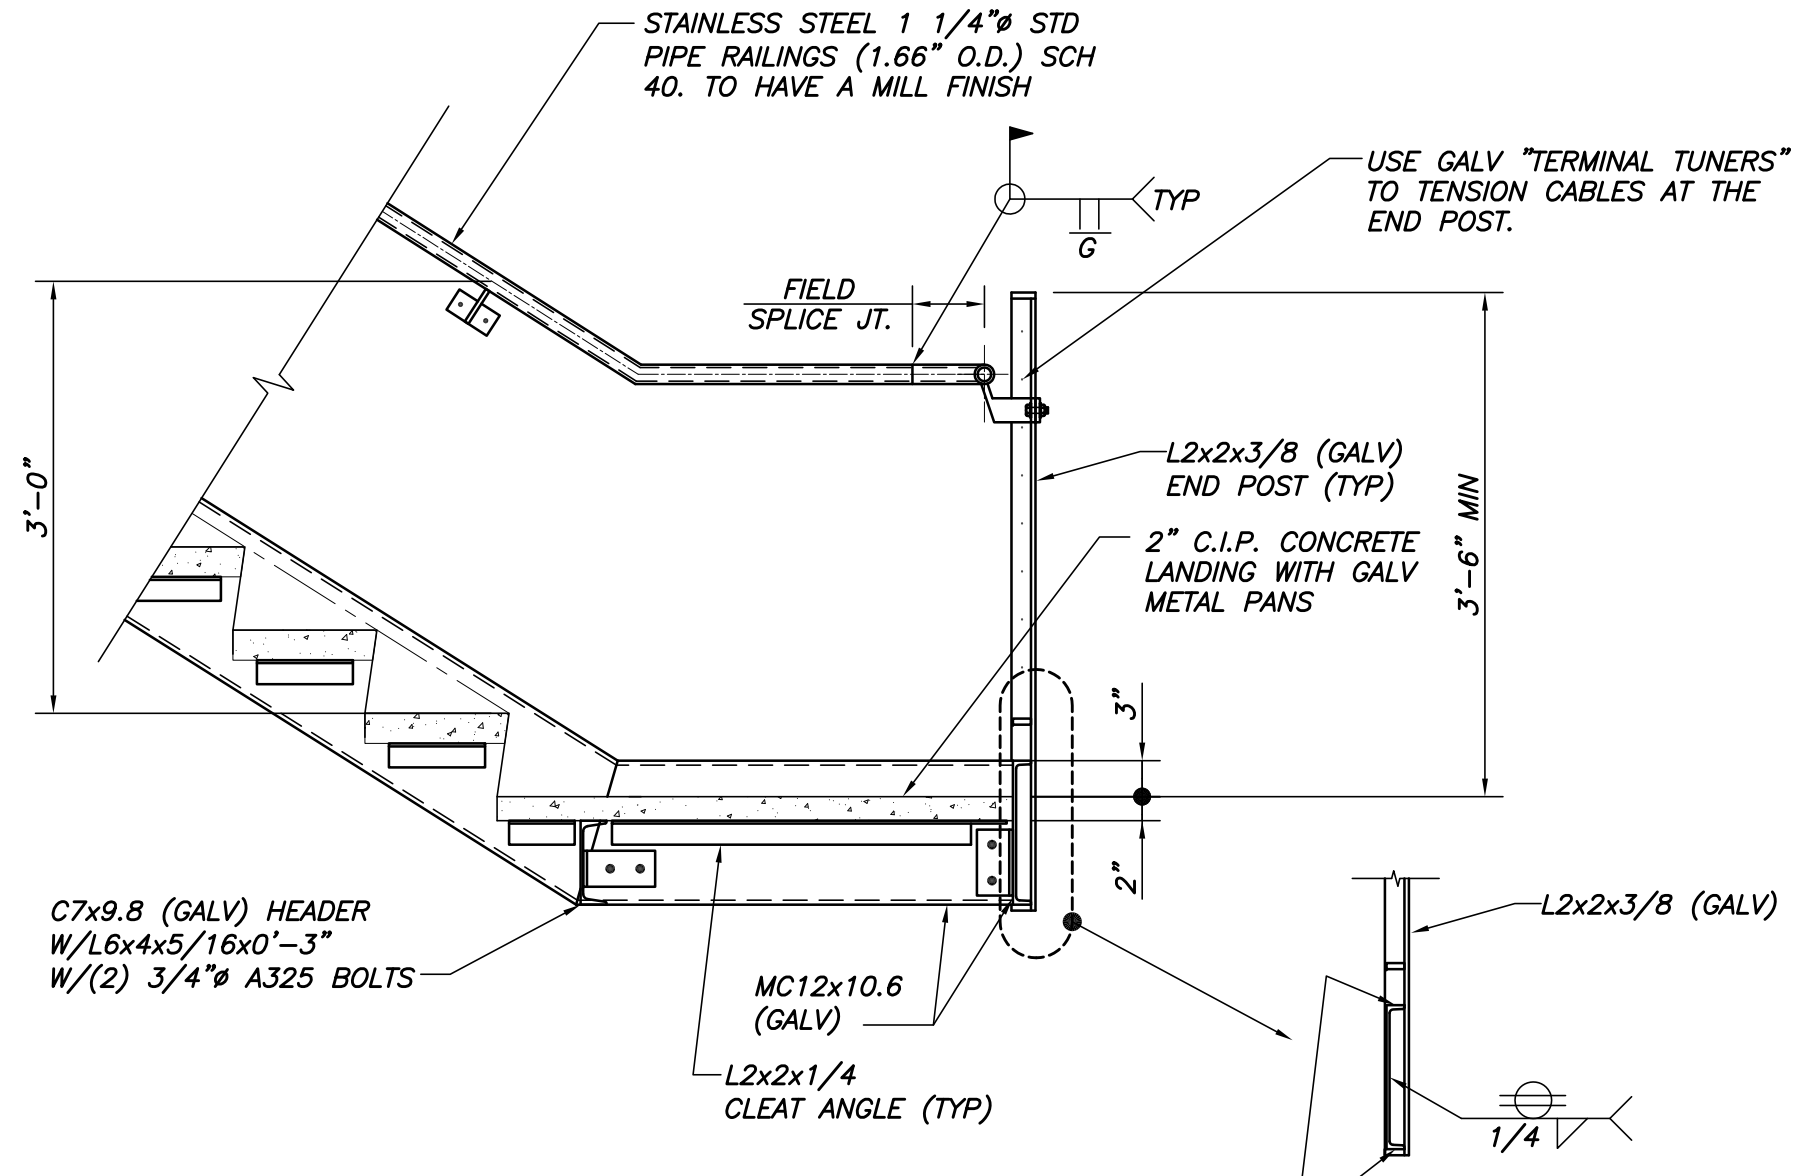


DETAIL F
3/4"=1'-0"

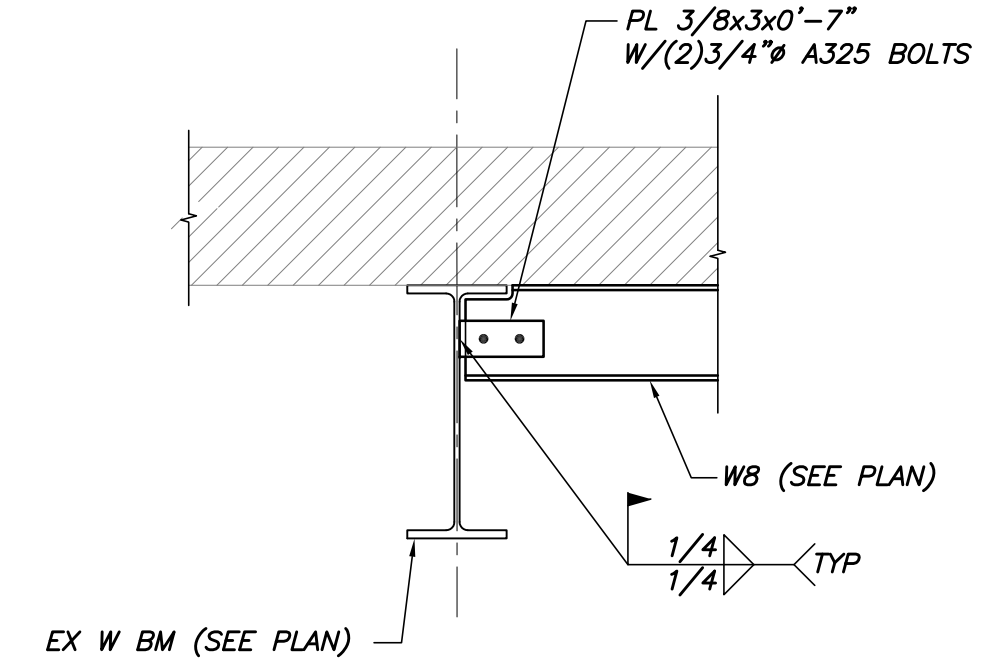


DETAIL G
3/4"=1'-0"

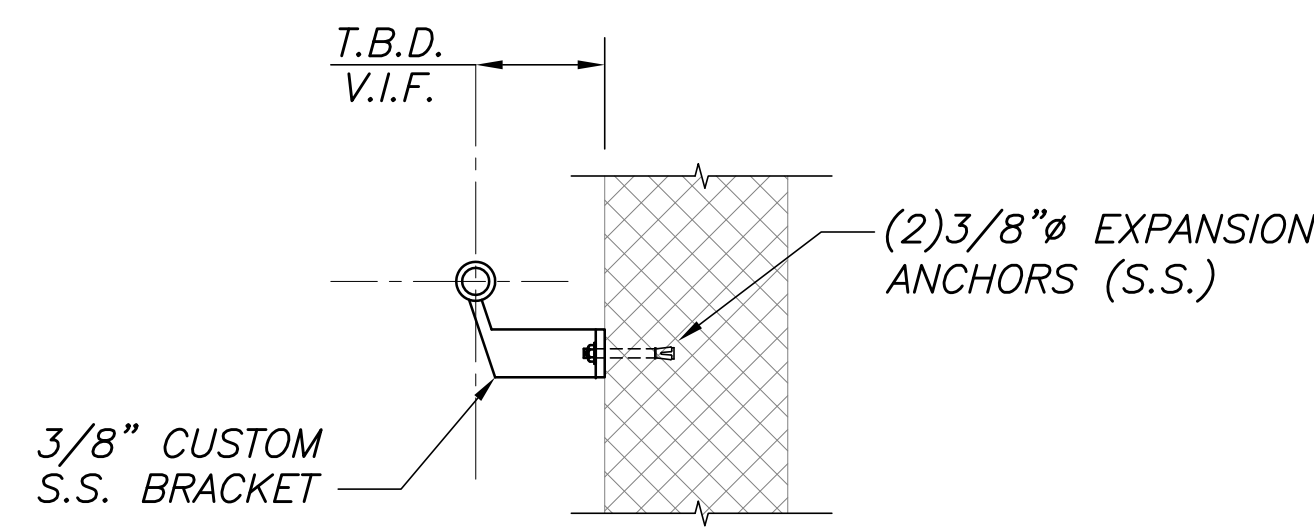

TYP BRACKET @ EXIST CMU

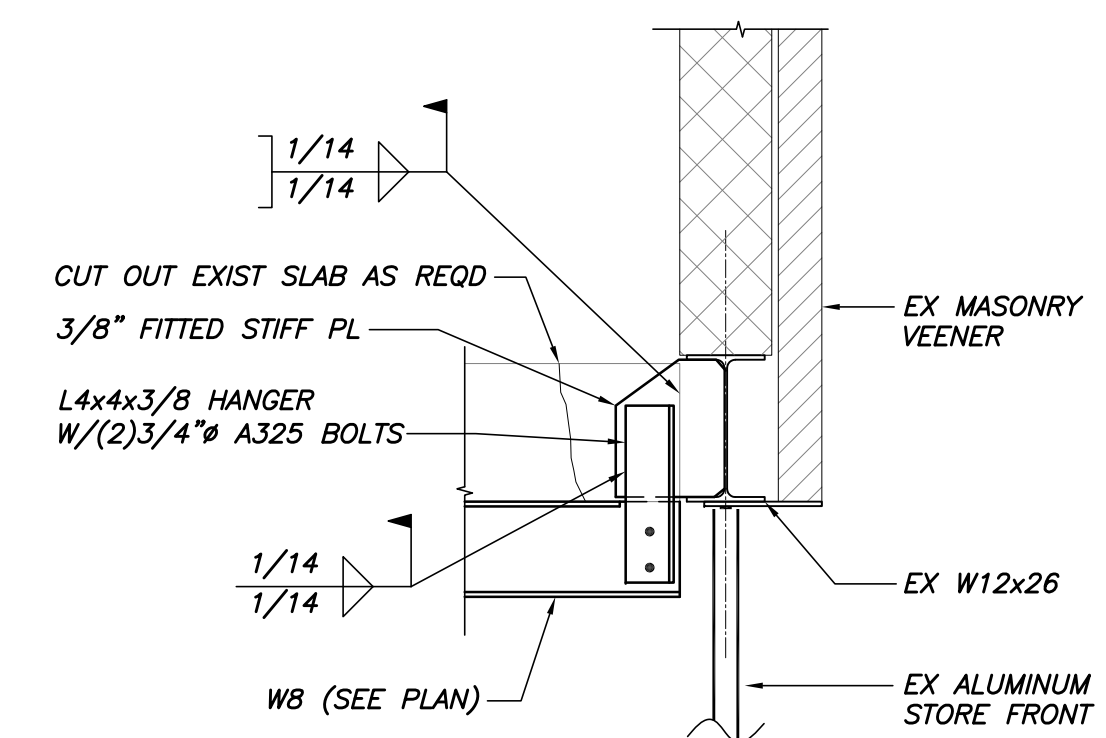

SECTION S3

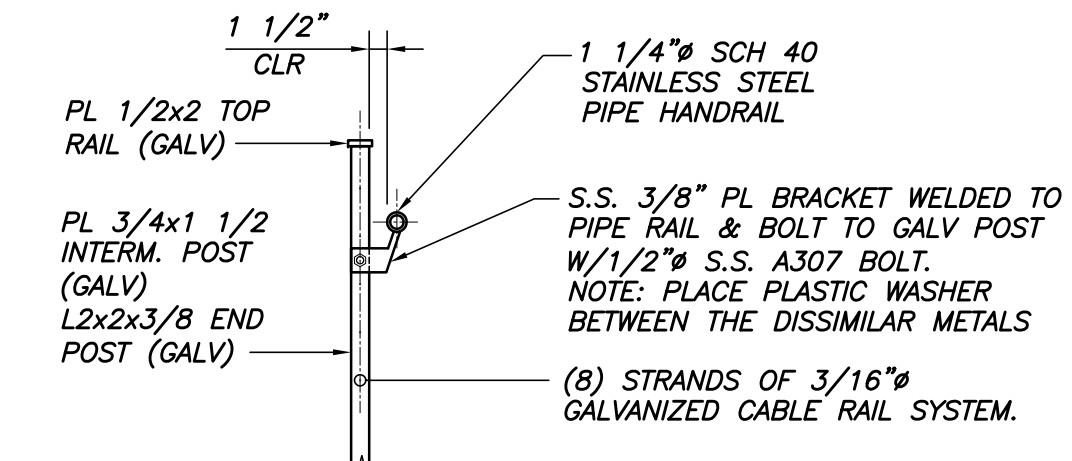

TYPICAL HANDRAIL DETAIL
3/4"=1'-0"

Appr	X
Issued For	ISSUED FOR PERMIT
Date	4/1/15
Rev No	

FORE STREET PARKING FACILITY
PORTLAND, MAINE
SECTIONS & DETAILS

Designed	AMJ	Scale	AS NOTED
Drawn	RJB	Date	3/27/15
Checked	TMN	Becker Job Number	3534

NOT FOR CONSTRUCTION
PERMIT SET 4/1/15

THESE DWGS ARE NOT COMPLETE.
DESIGN IS STILL IN PROGRESS.
CONTRACTOR SHALL CARRY
APPROPRIATE CONTINGENCY.

S4

THIS DRAWING IS AN INSTRUMENT OF SERVICE AND SHALL REMAIN THE PROPERTY OF BECKER STRUCTURAL ENGINEERS INC. IT SHALL NOT BE REPRODUCED, COPIED, LENT, OR DISPOSED OF DIRECTLY OR INDIRECTLY, NOR USED FOR ANY PURPOSE OTHER THAN FOR WHICH IT IS SPECIFICALLY FURNISHED AND MUST BE RETURNED TO BECKER STRUCTURAL ENGINEERS INC. ON COMPLETION OF WORK, IF REQUESTED.