



ROOF LEVEL PLAN
1/16"=1'-0"

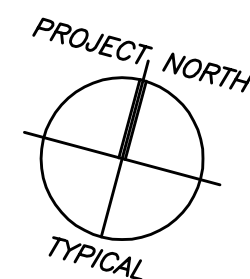


THIS DRAWING IS AN INSTRUMENT OF SERVICE AND SHALL REMAIN THE PROPERTY OF BECKER STRUCTURAL ENGINEERS INC. IT SHALL NOT BE REPRODUCED, COPIED, LENT, OR DISPOSED OF DIRECTLY OR INDIRECTLY, NOW OR IN THE FUTURE, FOR ANY PURPOSE OTHER THAN FOR WHICH IT IS SPECIFICALLY FURNISHED AND MUST BE RETURNED TO BECKER STRUCTURAL ENGINEERS INC. ON COMPLETION OF WORK, IF REQUESTED.

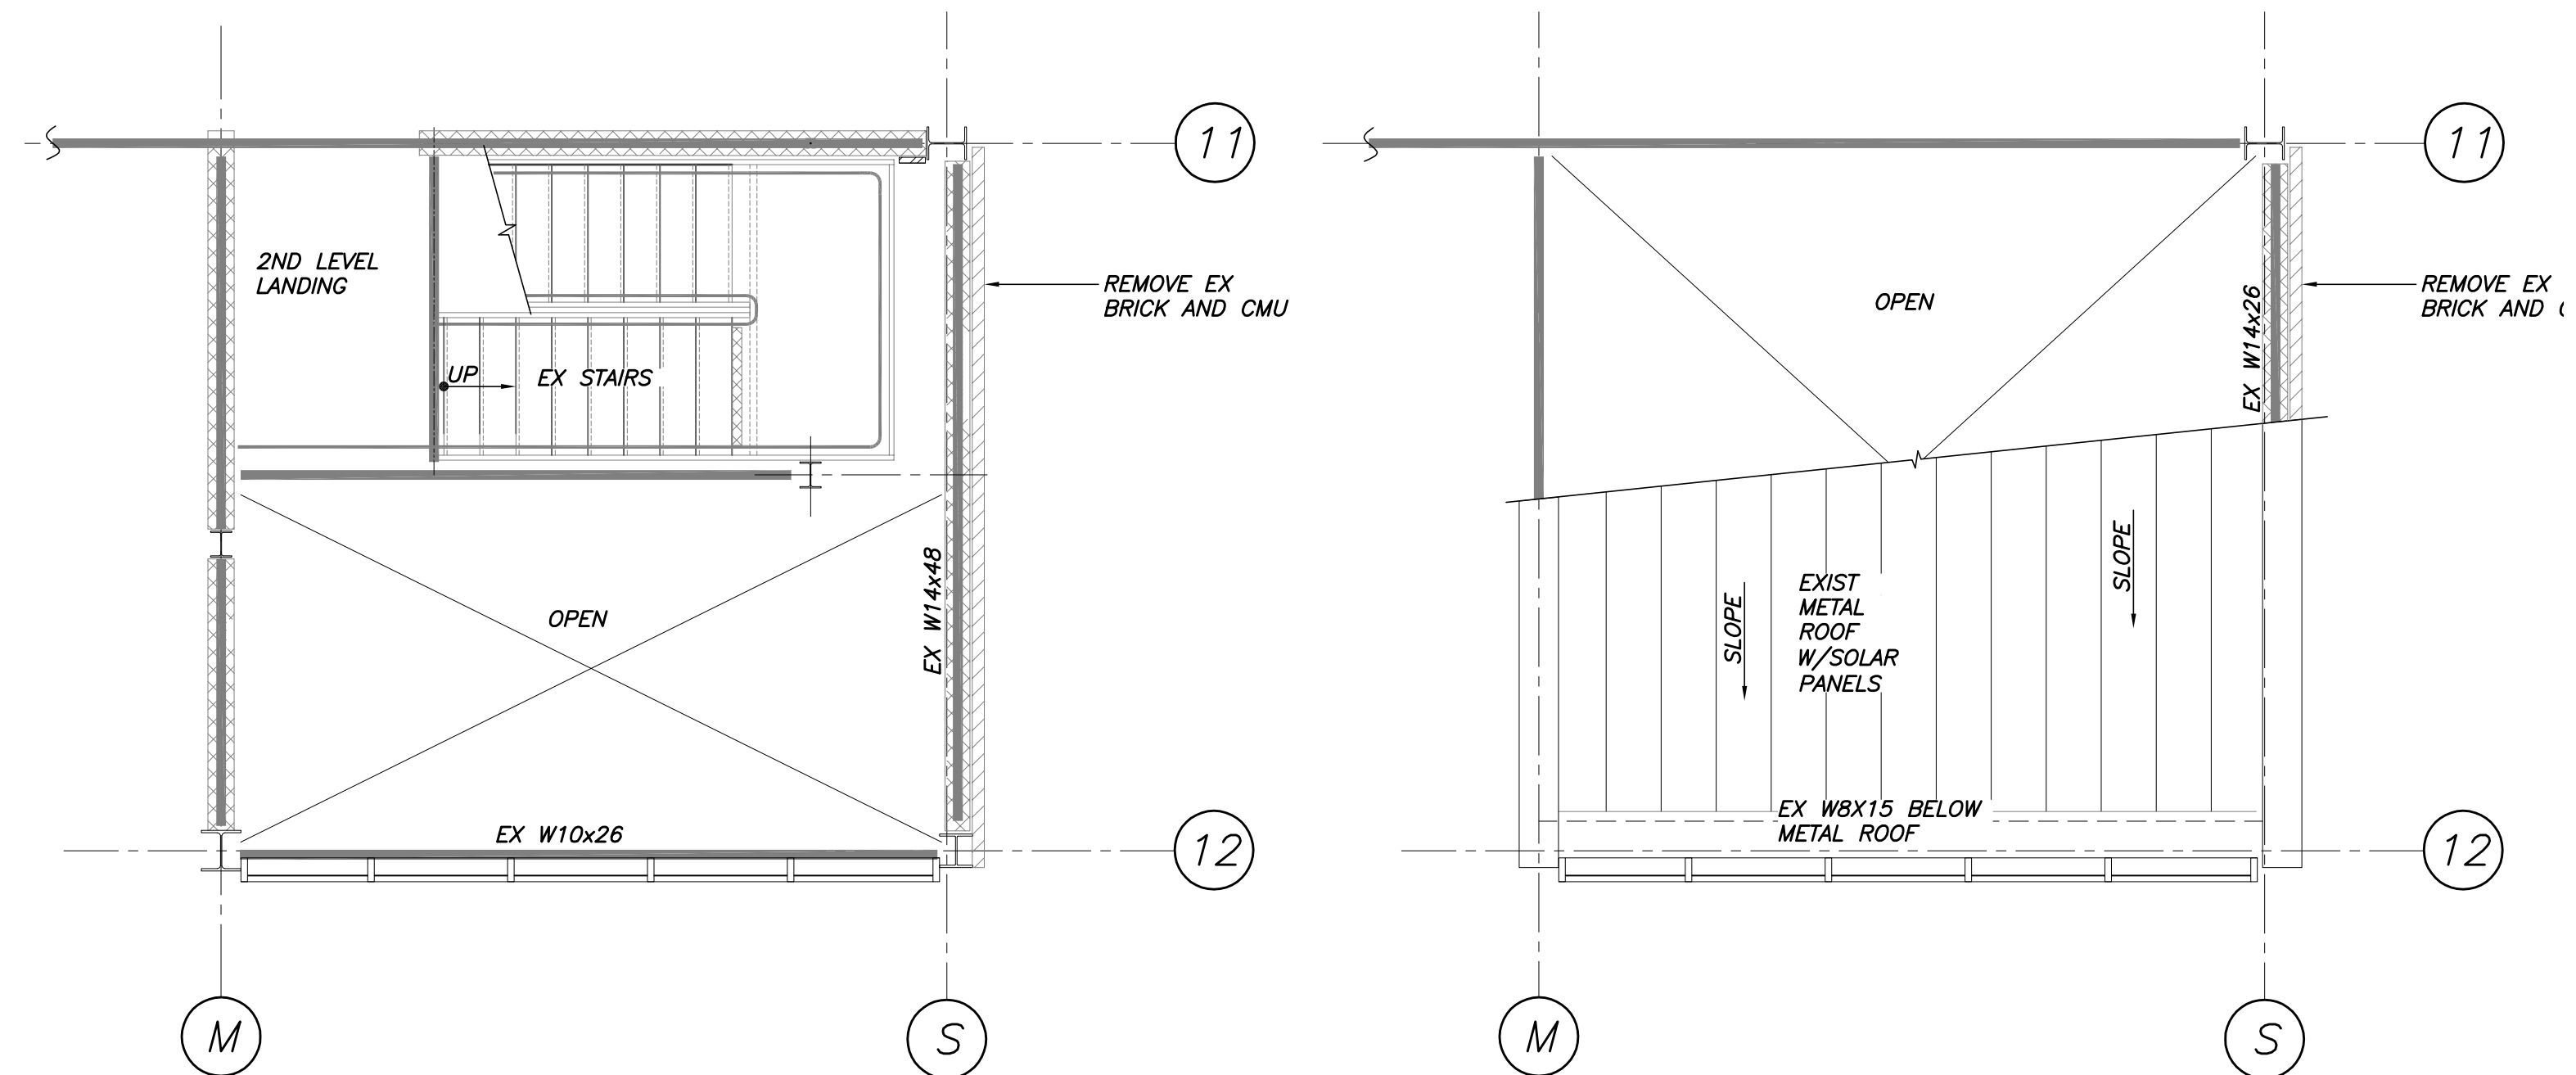



2ND LEVEL PLAN
1/4"=1'-0"

ROOF LEVEL PLAN
1/4"=1'-0"

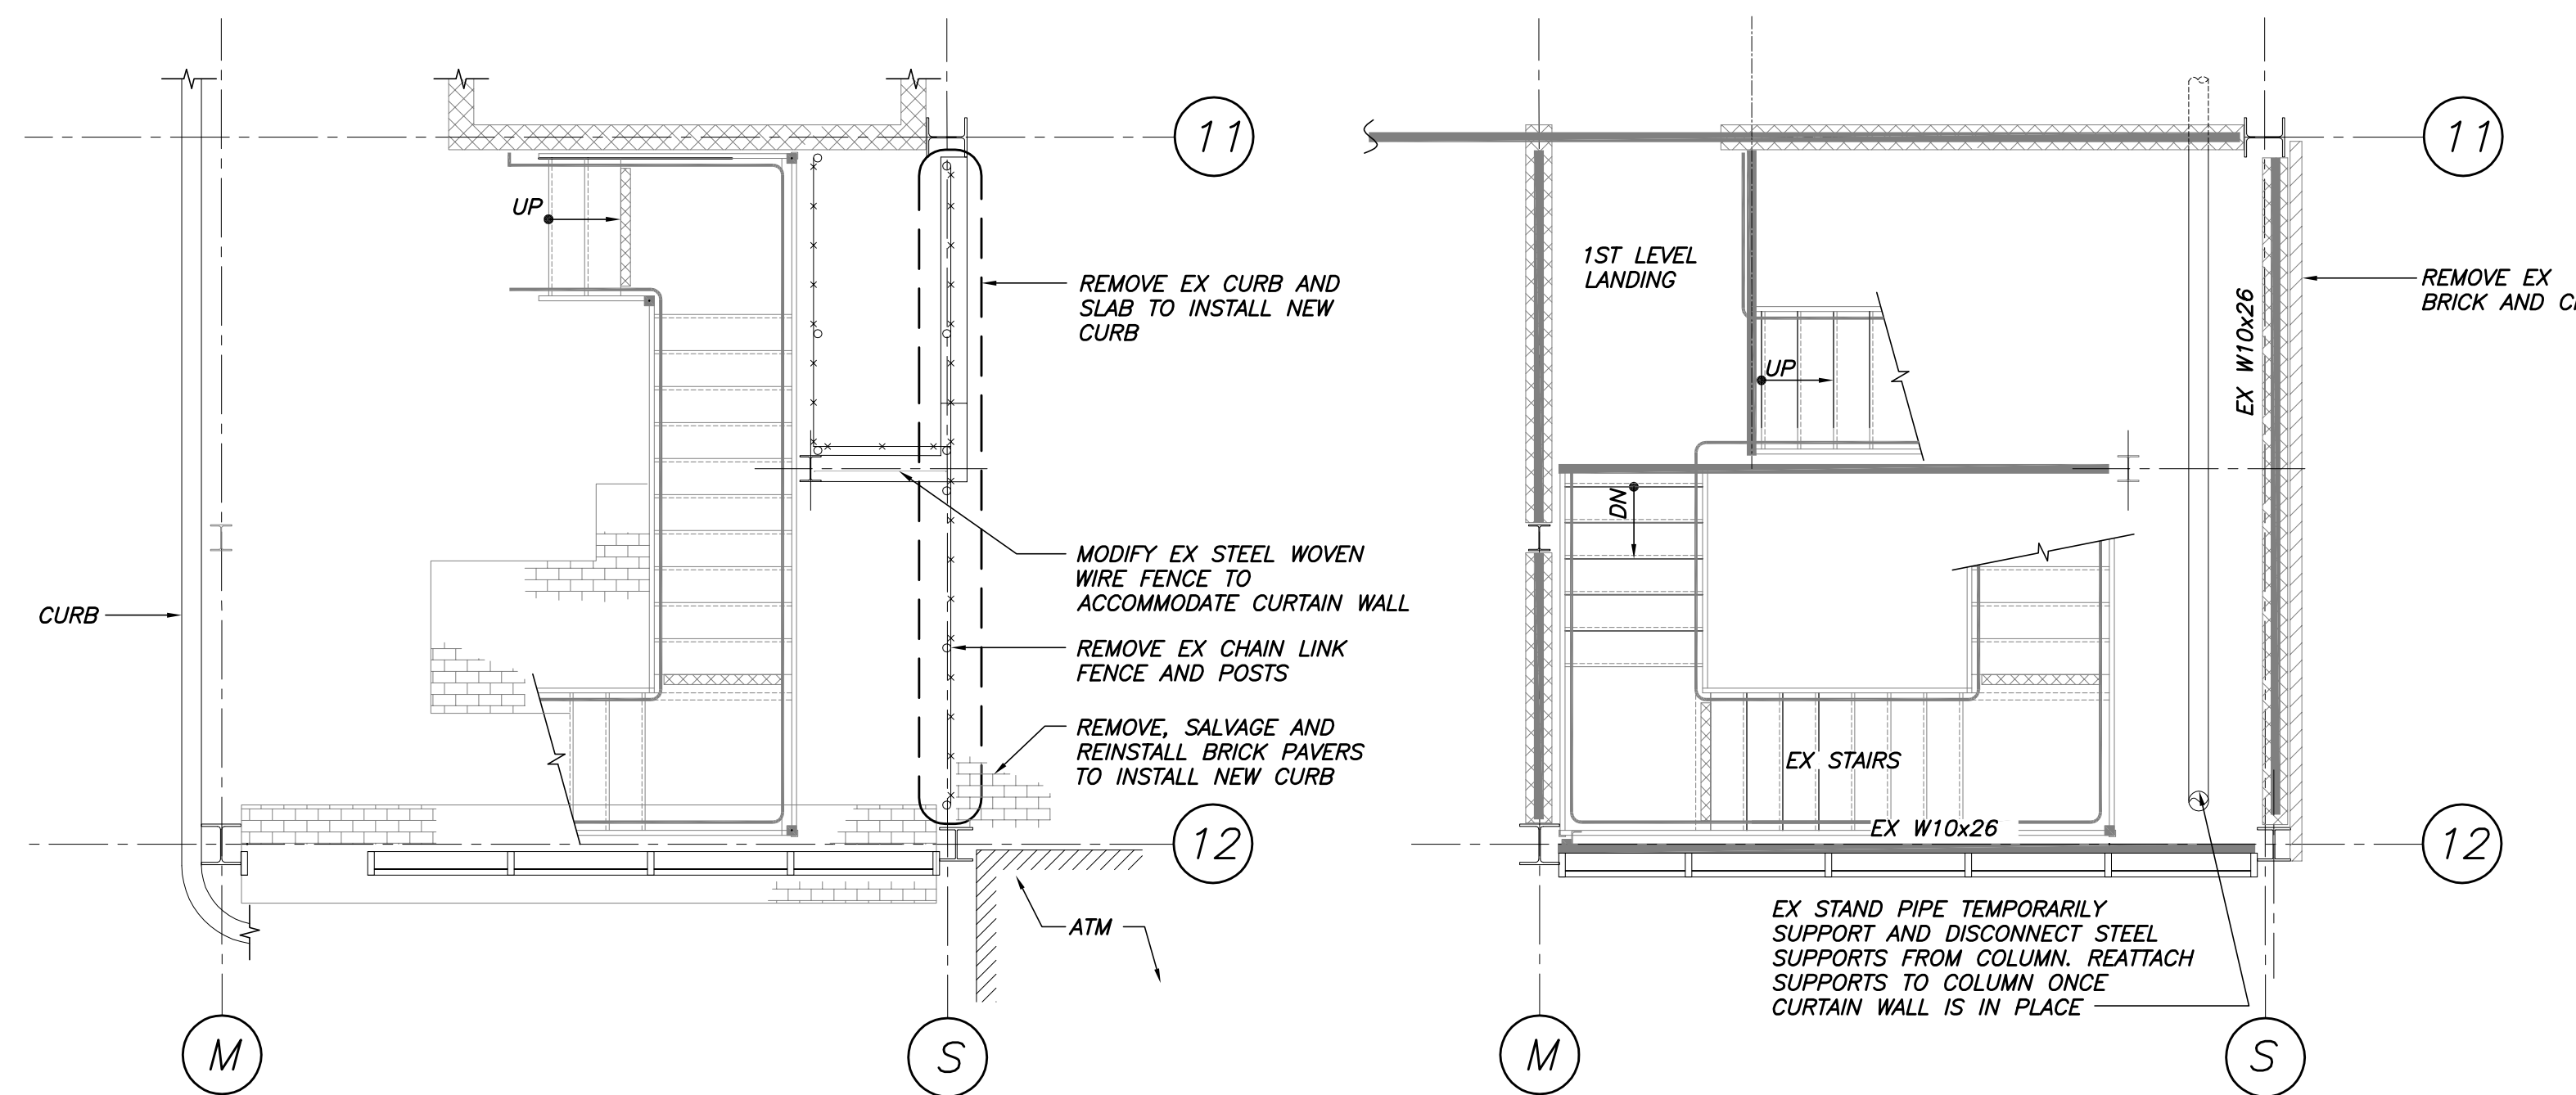

GRADE LEVEL PLAN
1/4"=1'-0"

1ST LEVEL PLAN
1/4"=1'-0"

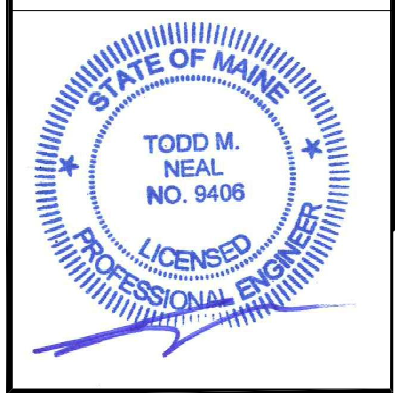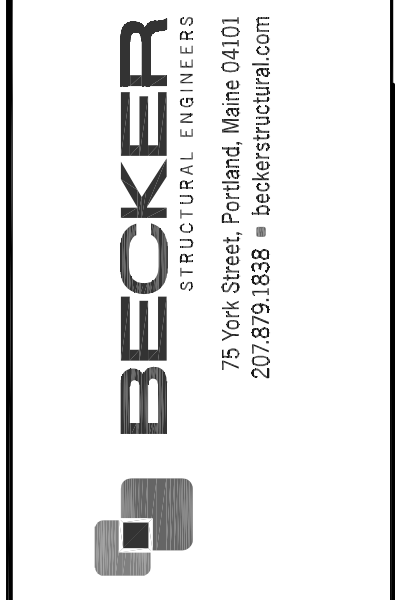

| | |
|------------|--------------------|
| Issued For | ISSUED FOR PRICING |
| Date | 10/26/16 |
| Rev. No | 12/12/16 |
| Issued For | ISSUED FOR PERMIT |

FORE STREET PARKING FACILITY
PORTLAND, MAINE
PHASE 10
DEMOLITION PLANS

| | | | |
|----------|-----|-------------------|----------|
| Designed | JMM | Scale | AS NOTED |
| Drawn | RJB | Date | 10/26/16 |
| Checked | JMM | Becker Job Number | 3904 |

D1.0