




1 DETAIL AXON - COLUMN REINFORCEMENTS

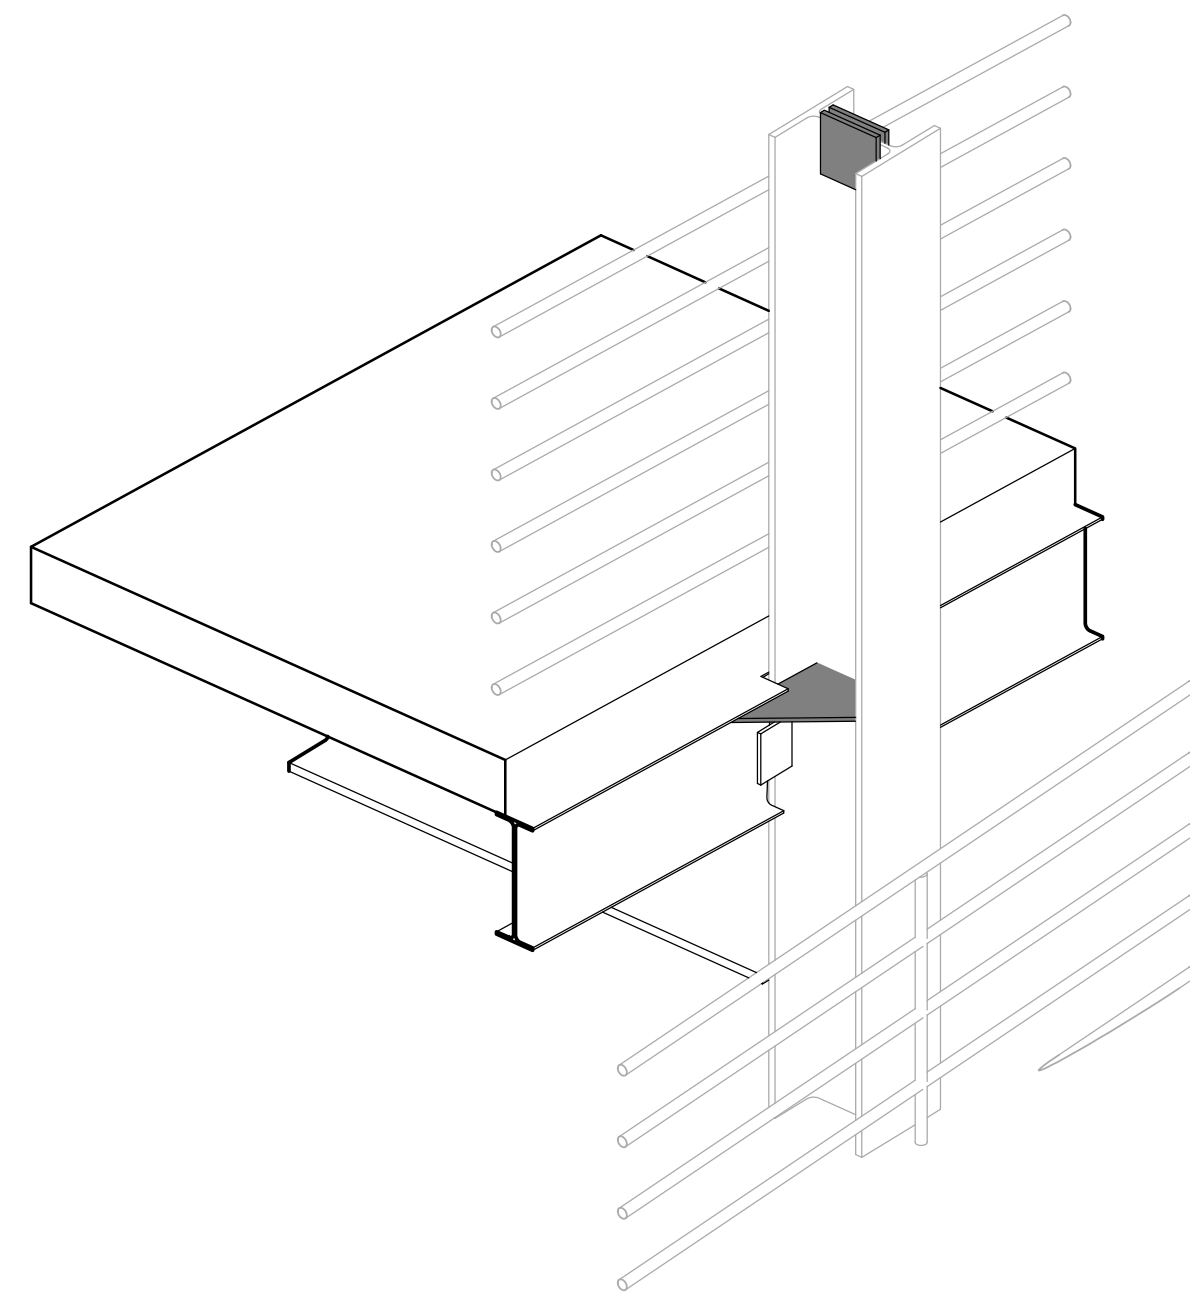

2 DETAIL AXON - DECK REINFORCEMENT

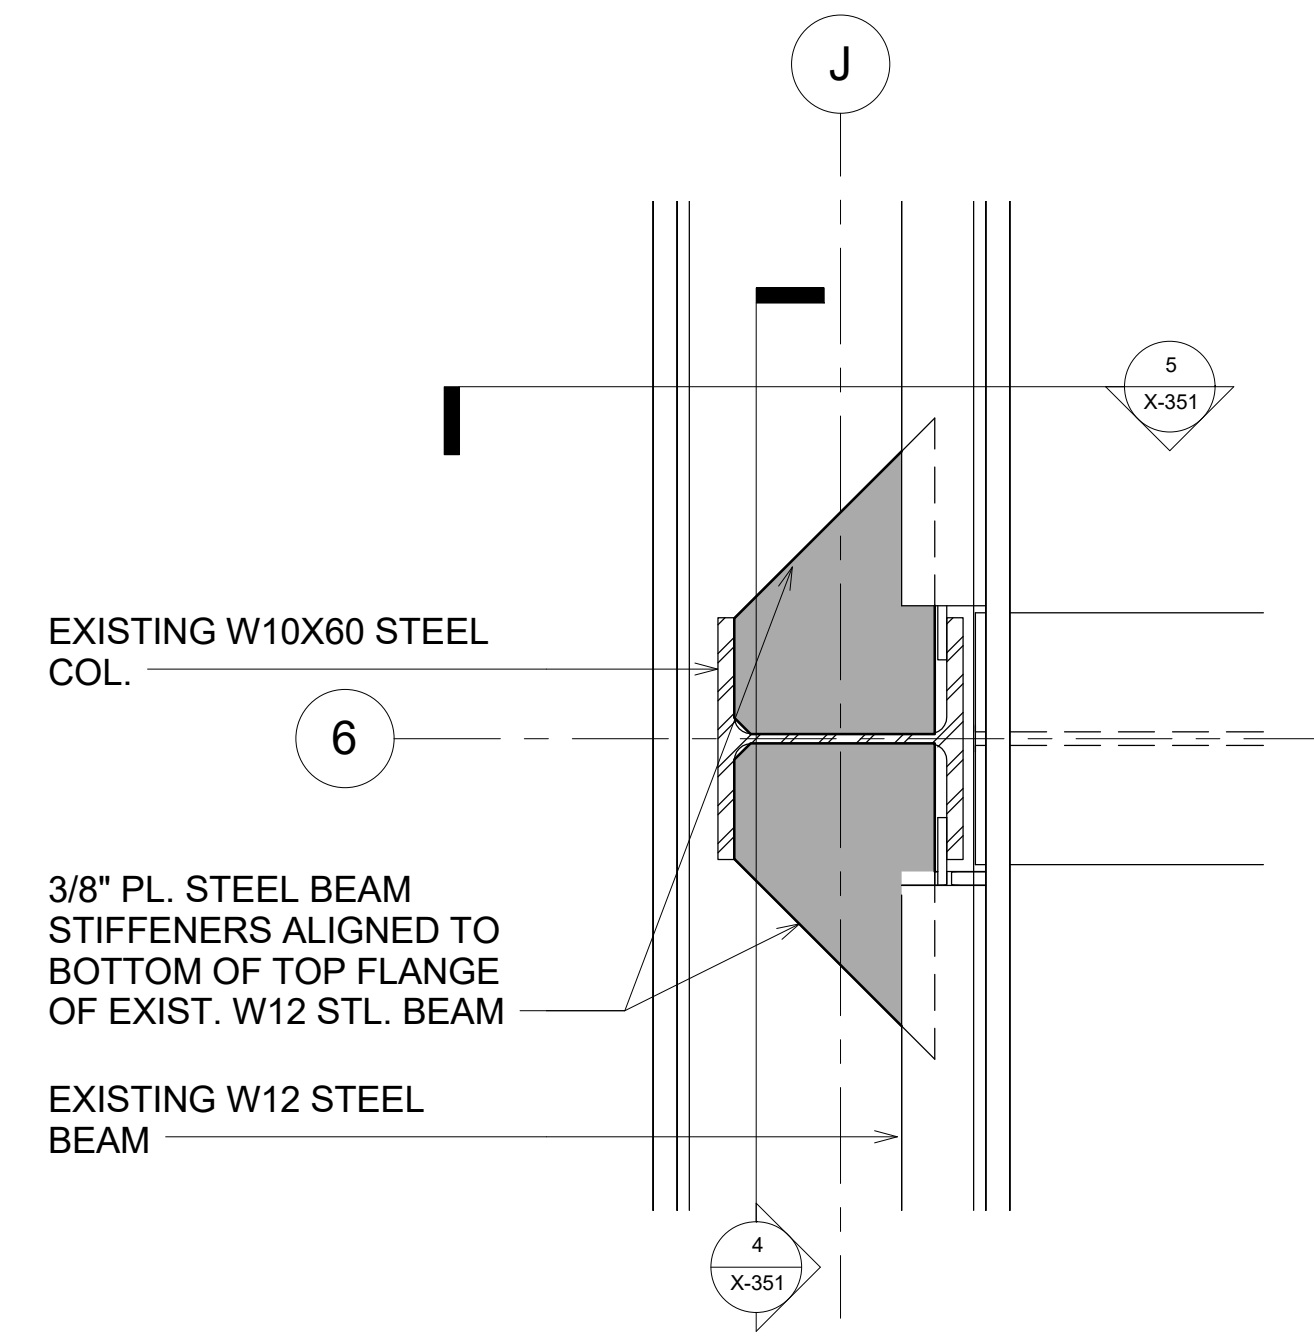


3 PLAN DETAIL - COLUMN REINFORCEMENT  
1 1/2" = 1'-0"

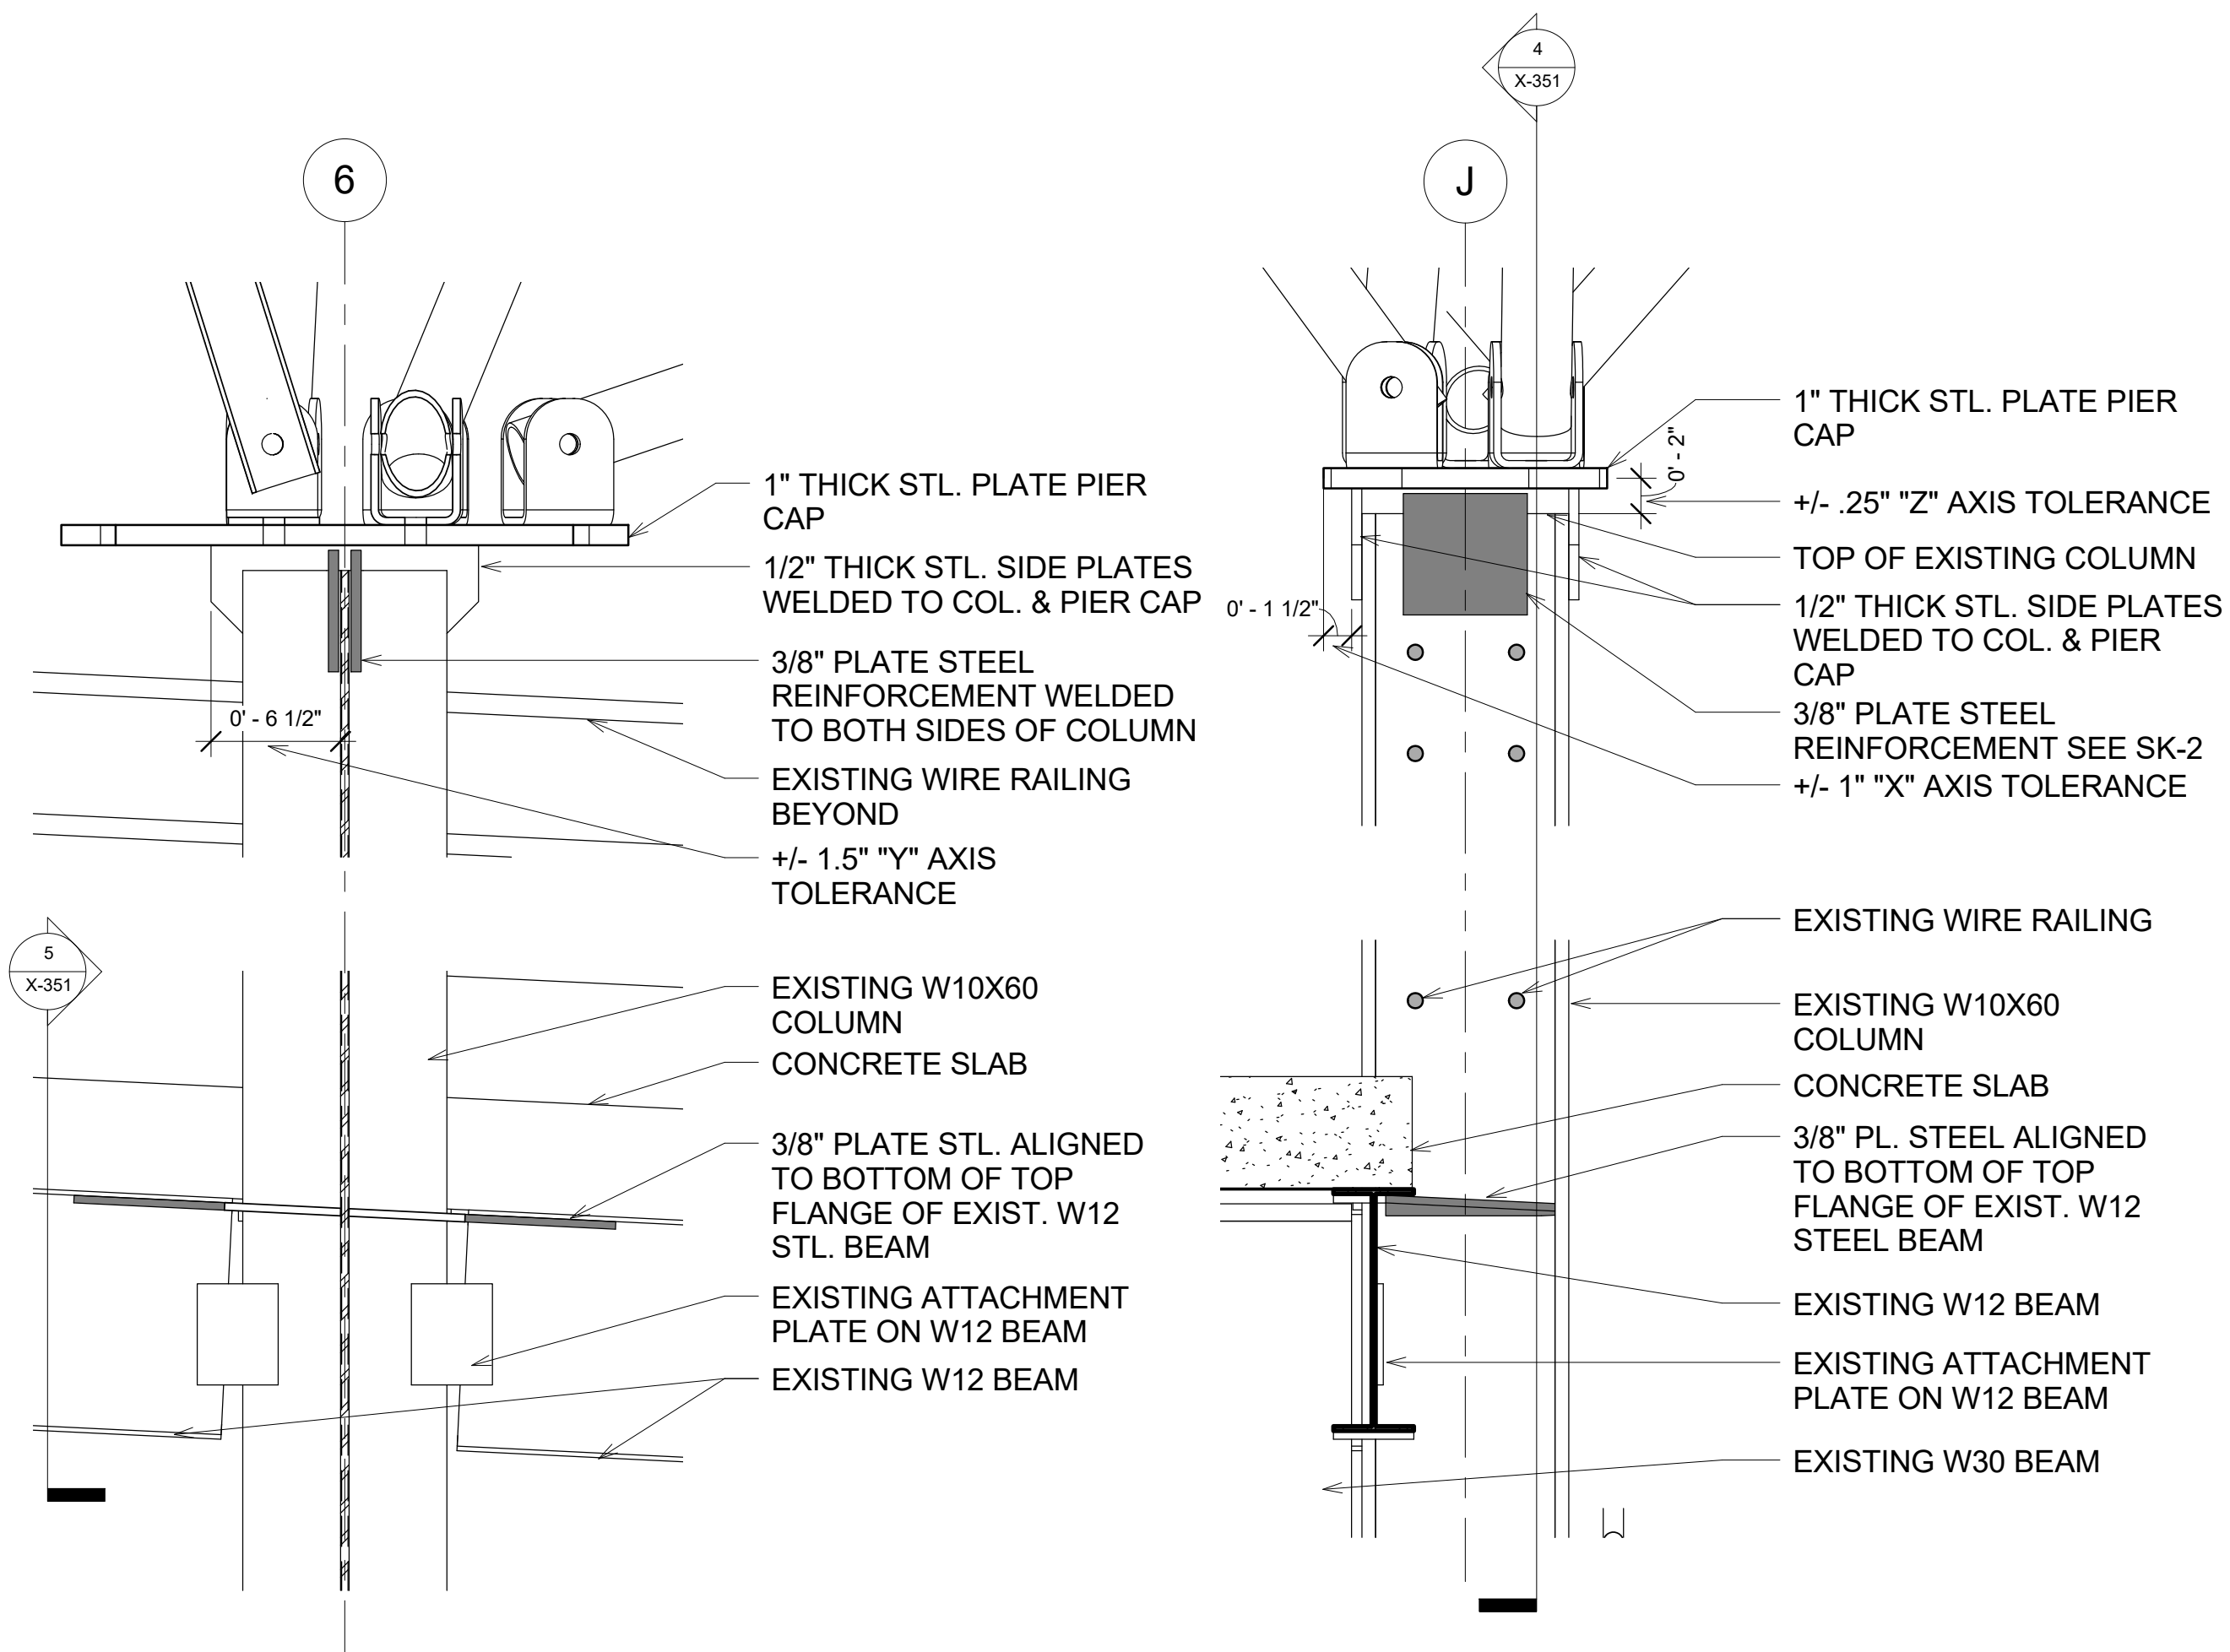


4 DETAIL ELEVATION - COL. REINF.  
1 1/2" = 1'-0"

5 DETAIL SECTION - COL. REINF.  
1 1/2" = 1'-0"

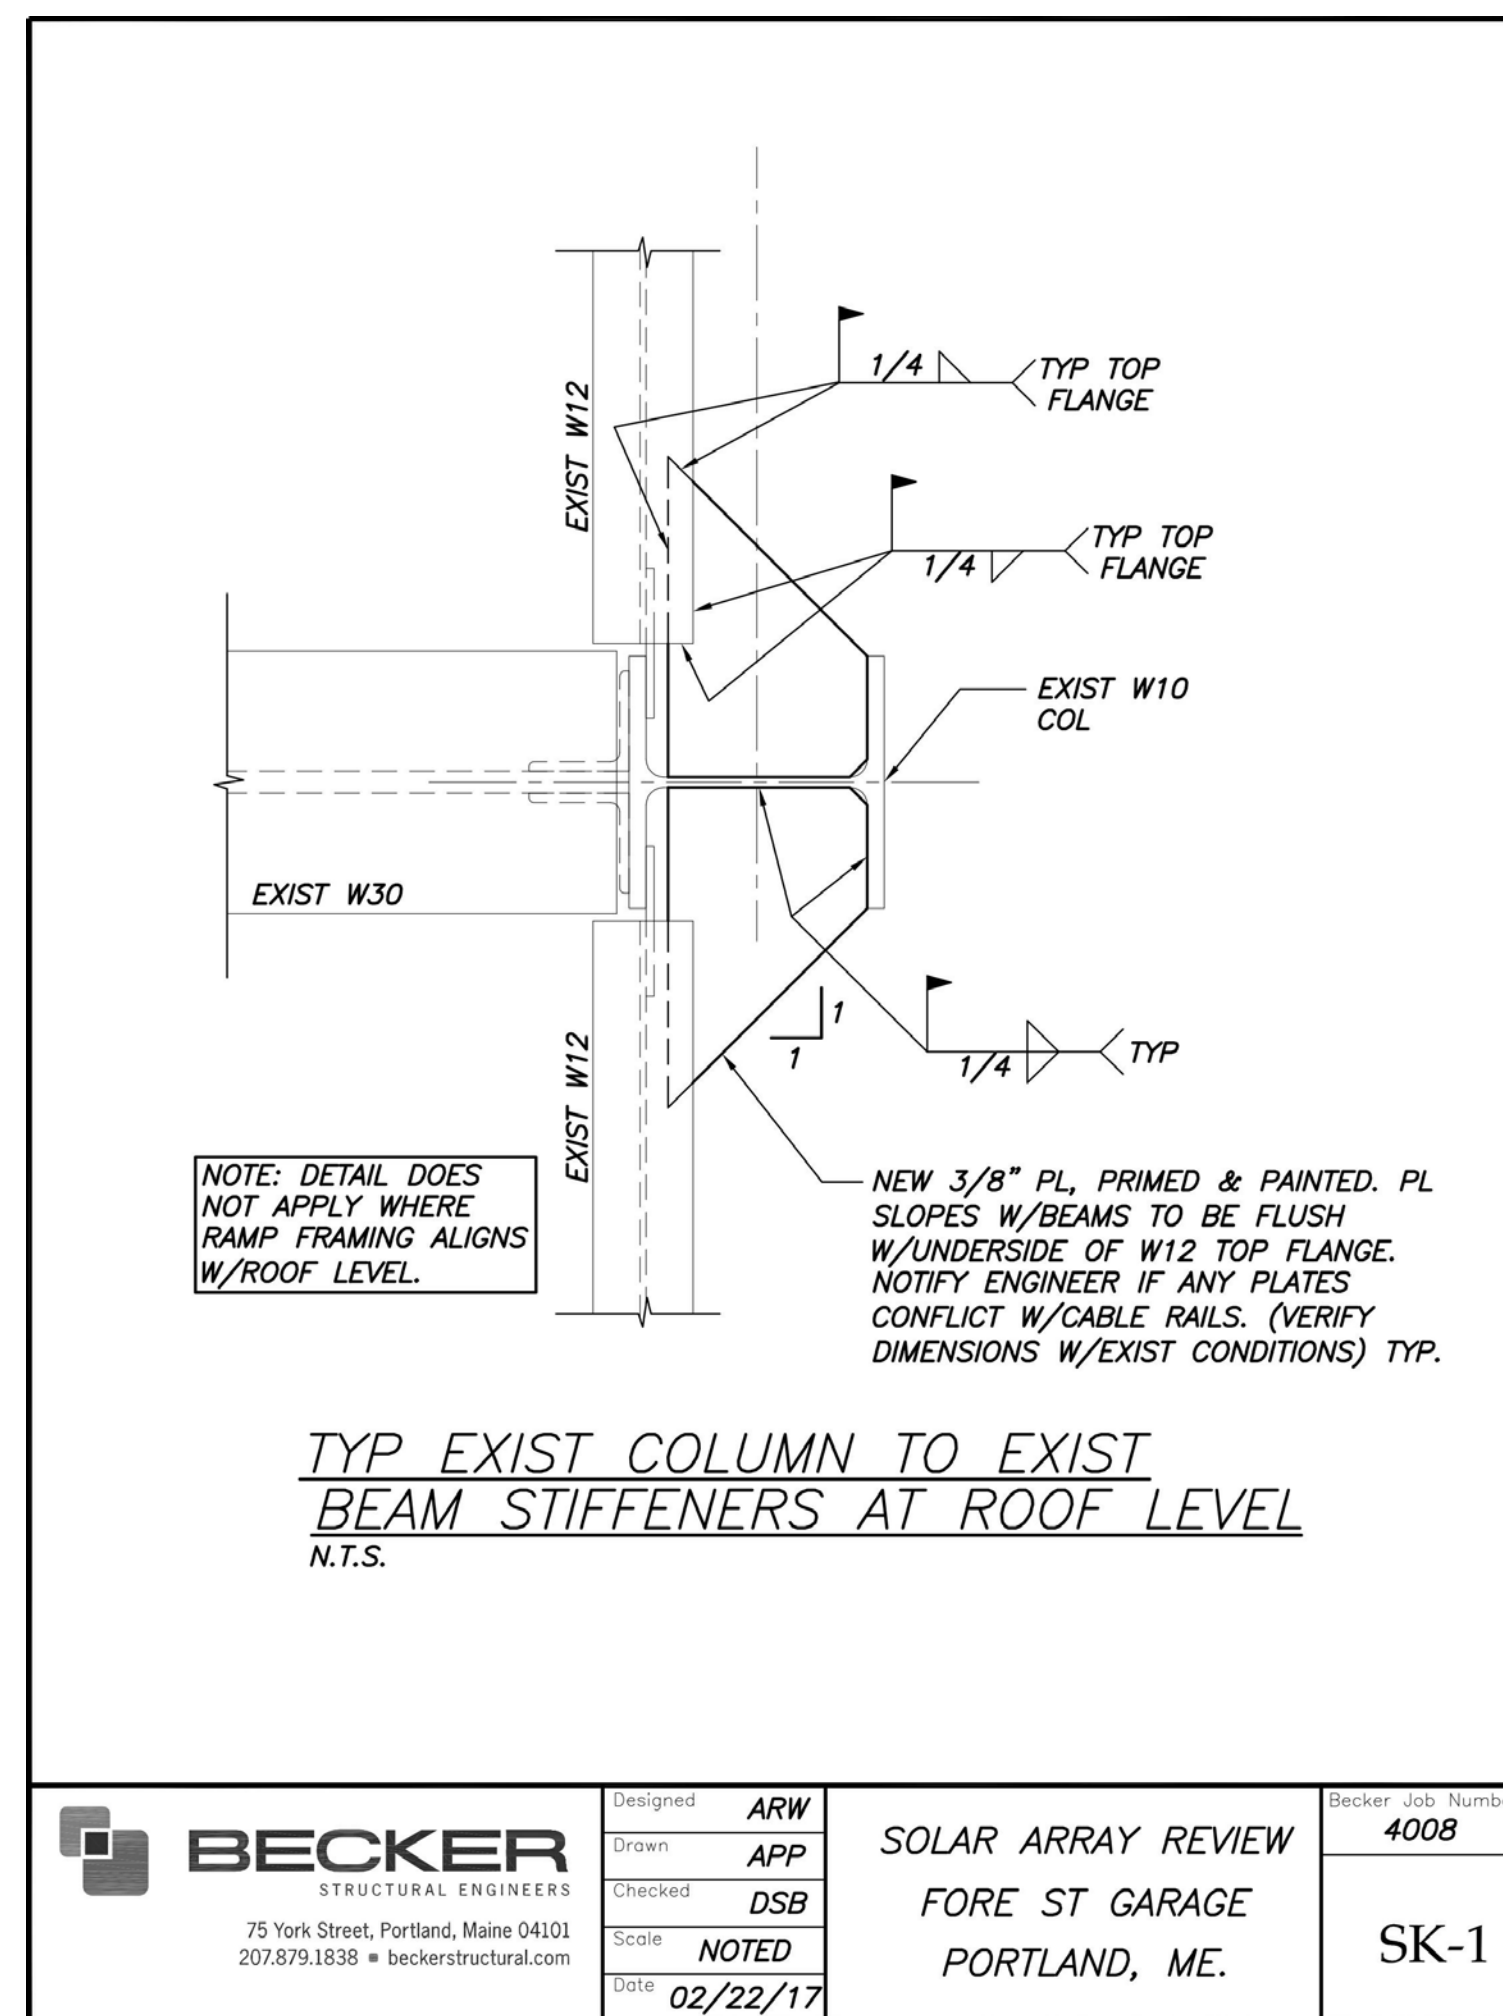

<p><b>BECKER</b> STRUCTURAL ENGINEERS 75 York Street, Portland, Maine 04101 207.879.1838 • beckerstructural.com</p>	Designed	ARW	SOLAR ARRAY REVIEW	Becker Job Number	4008
	Drawn	APP	FORE ST GARAGE		
	Checked	DSB	PORTLAND, ME.		SK-1
	Scale	NOTED			
	Date	02/22/17			

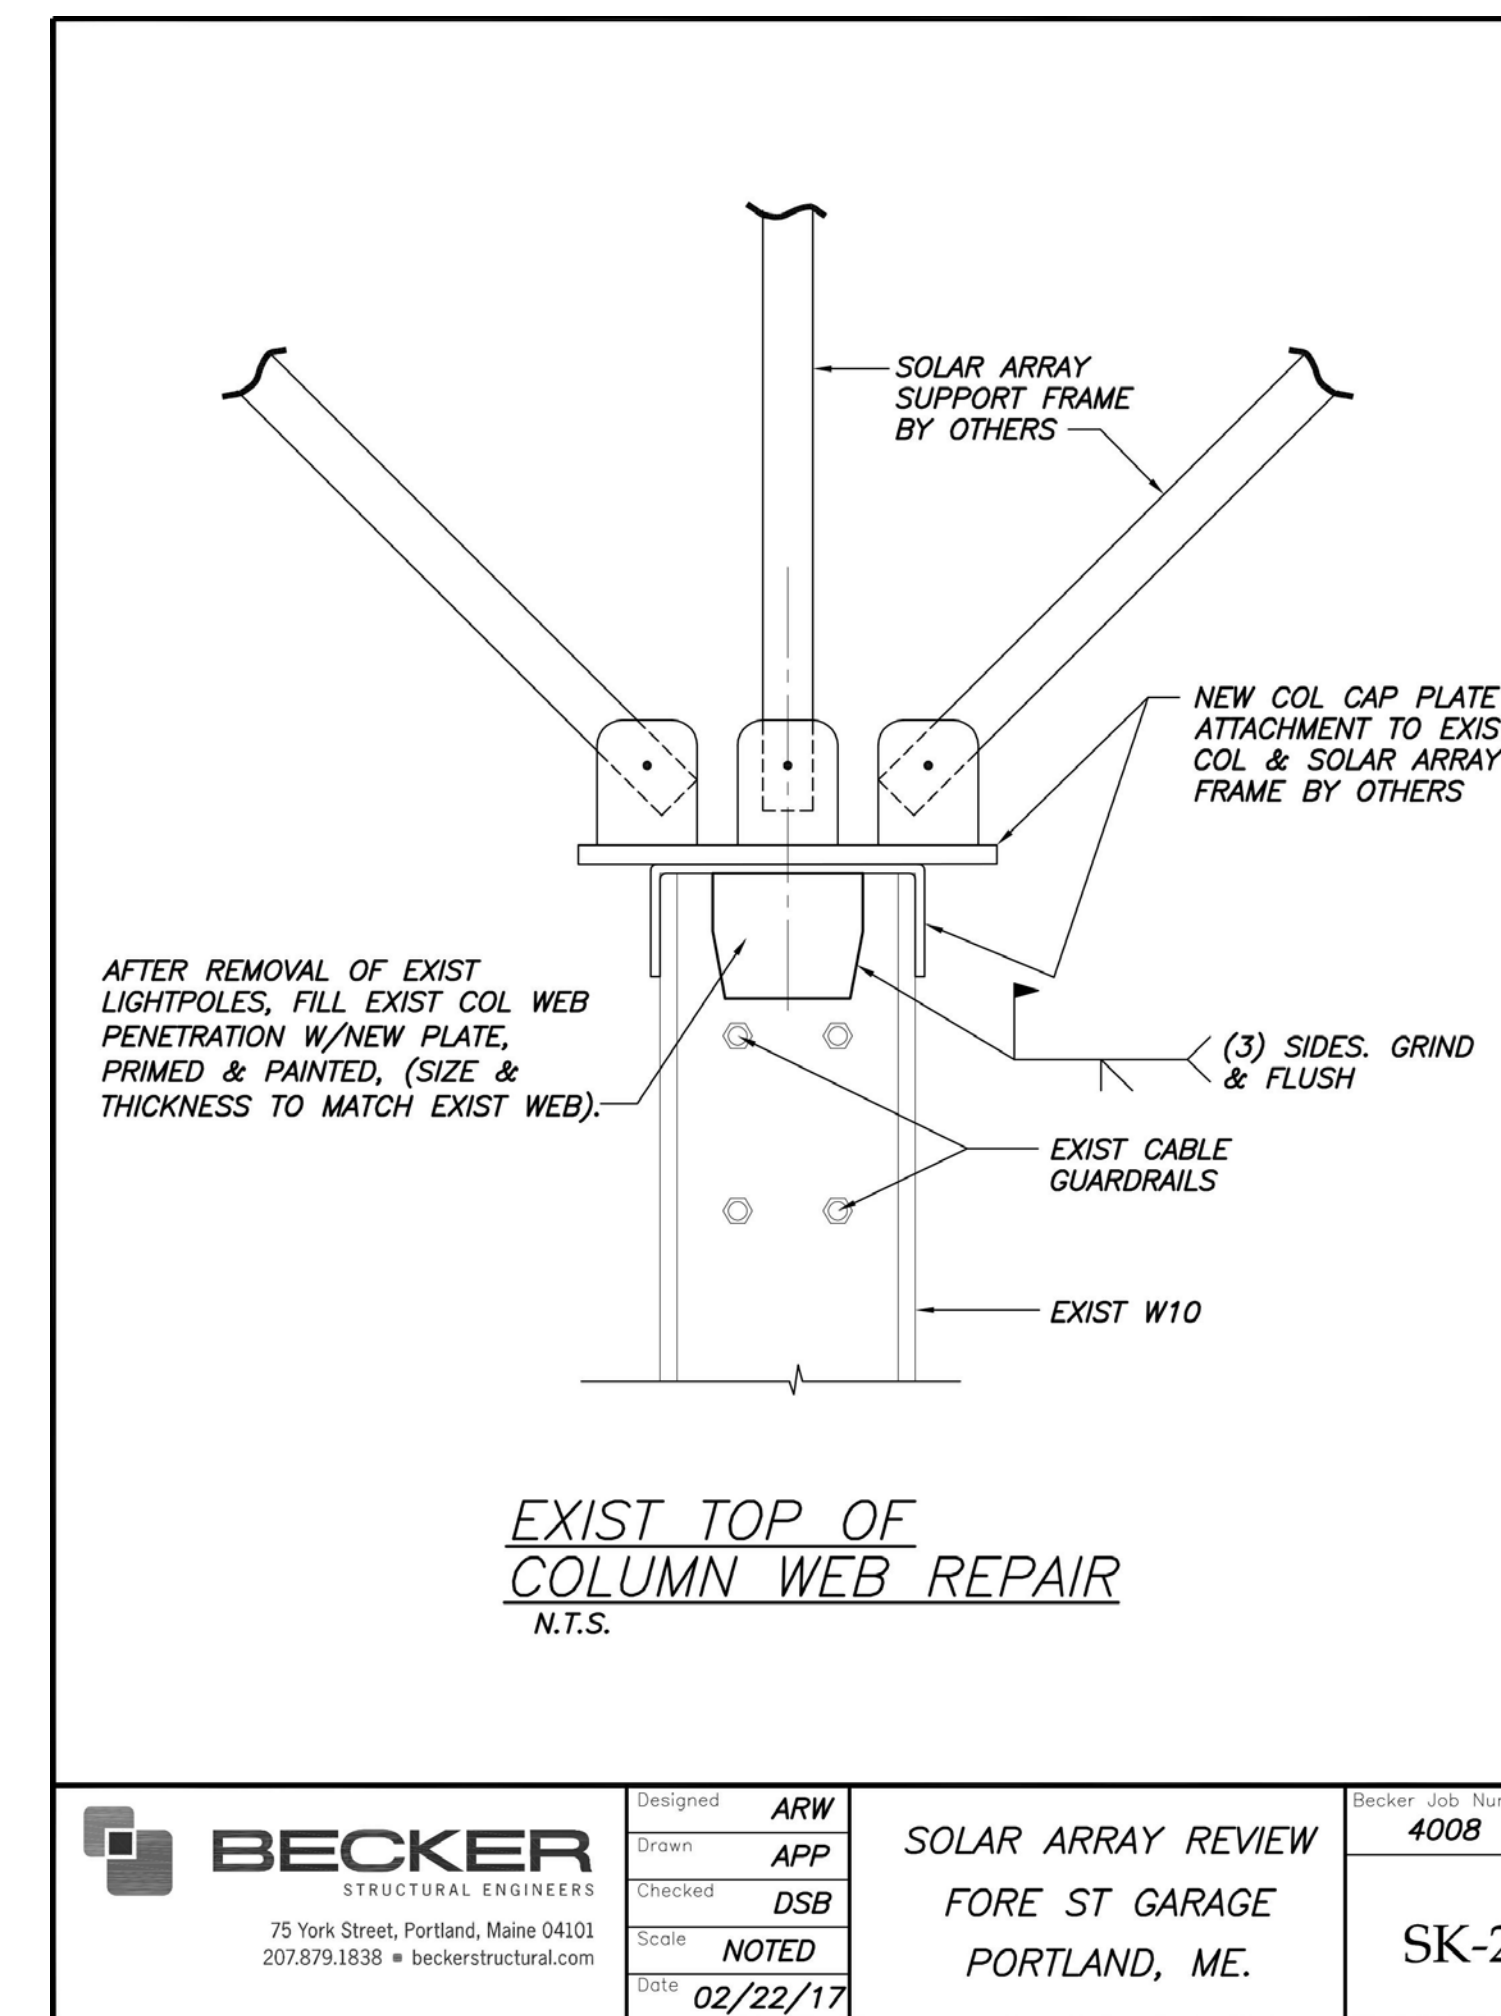

<p><b>BECKER</b> STRUCTURAL ENGINEERS 75 York Street, Portland, Maine 04101 207.879.1838 • beckerstructural.com</p>	Designed	ARW	SOLAR ARRAY REVIEW	Becker Job Number	4008
	Drawn	APP	FORE ST GARAGE		
	Checked	DSB	PORTLAND, ME.		SK-2
	Scale	NOTED			
	Date	02/22/17			

**QUEST RENEWABLES**  
75 5th ST. NW, SUITE 2150  
ATLANTA, GA 30308  
  
www.questrenewables.com  
(404) 536-5787

STRUCTURAL CONSULTANT:  
**AO STRUCTURES**  
P.O. BOX 413  
CARNELIAN BAY, CA,  
96140  
916.514.8586  
www.AOstructures.com


**BECKER ENGINEERS**  
75 YORK STREET,  
PORTLAND, MAINE, 04101,  
207.879.1838,  
beckerstructural.com

CLIENT:  
**REVISION ENERGY**  
142 PRESUMPCOT ST,  
PORTLAND, ME 04103  
(207)221-6342  
joshd@ReVisonEnergy.com

**FORE STREET PARKING GARAGE**  
PARKING DECK CANOPY  
425 FORE ST,  
PORTLAND, ME 04101

**QUADPOD CANOPY SYSTEM**  
193.6 KW DC  
578 PV MODULES  
5.00° DEGREE TILT  
150.00° DEGREE AZIMUTH

#	DESCRIPTION	DATE

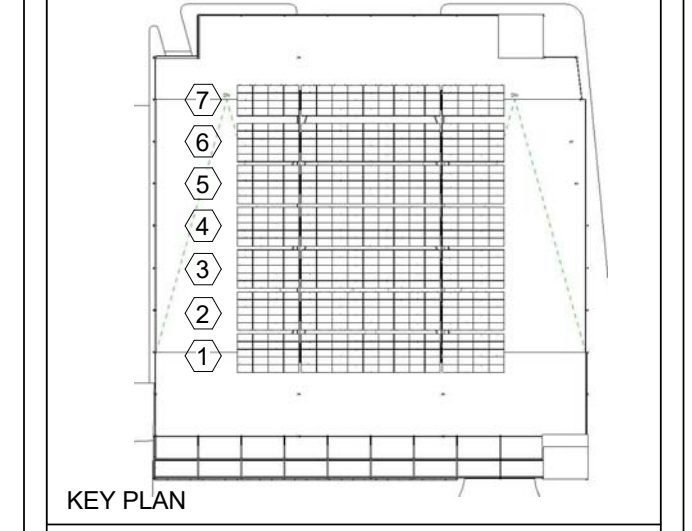

SEALS

**DECK REINFORCEMENT**

PROJECT NUMBER J007  
DATE 04/25/2017  
DRAWN BY JD (CHECKED BY WA)

X-351