


REVISION	
Revision 2	4-10-2017

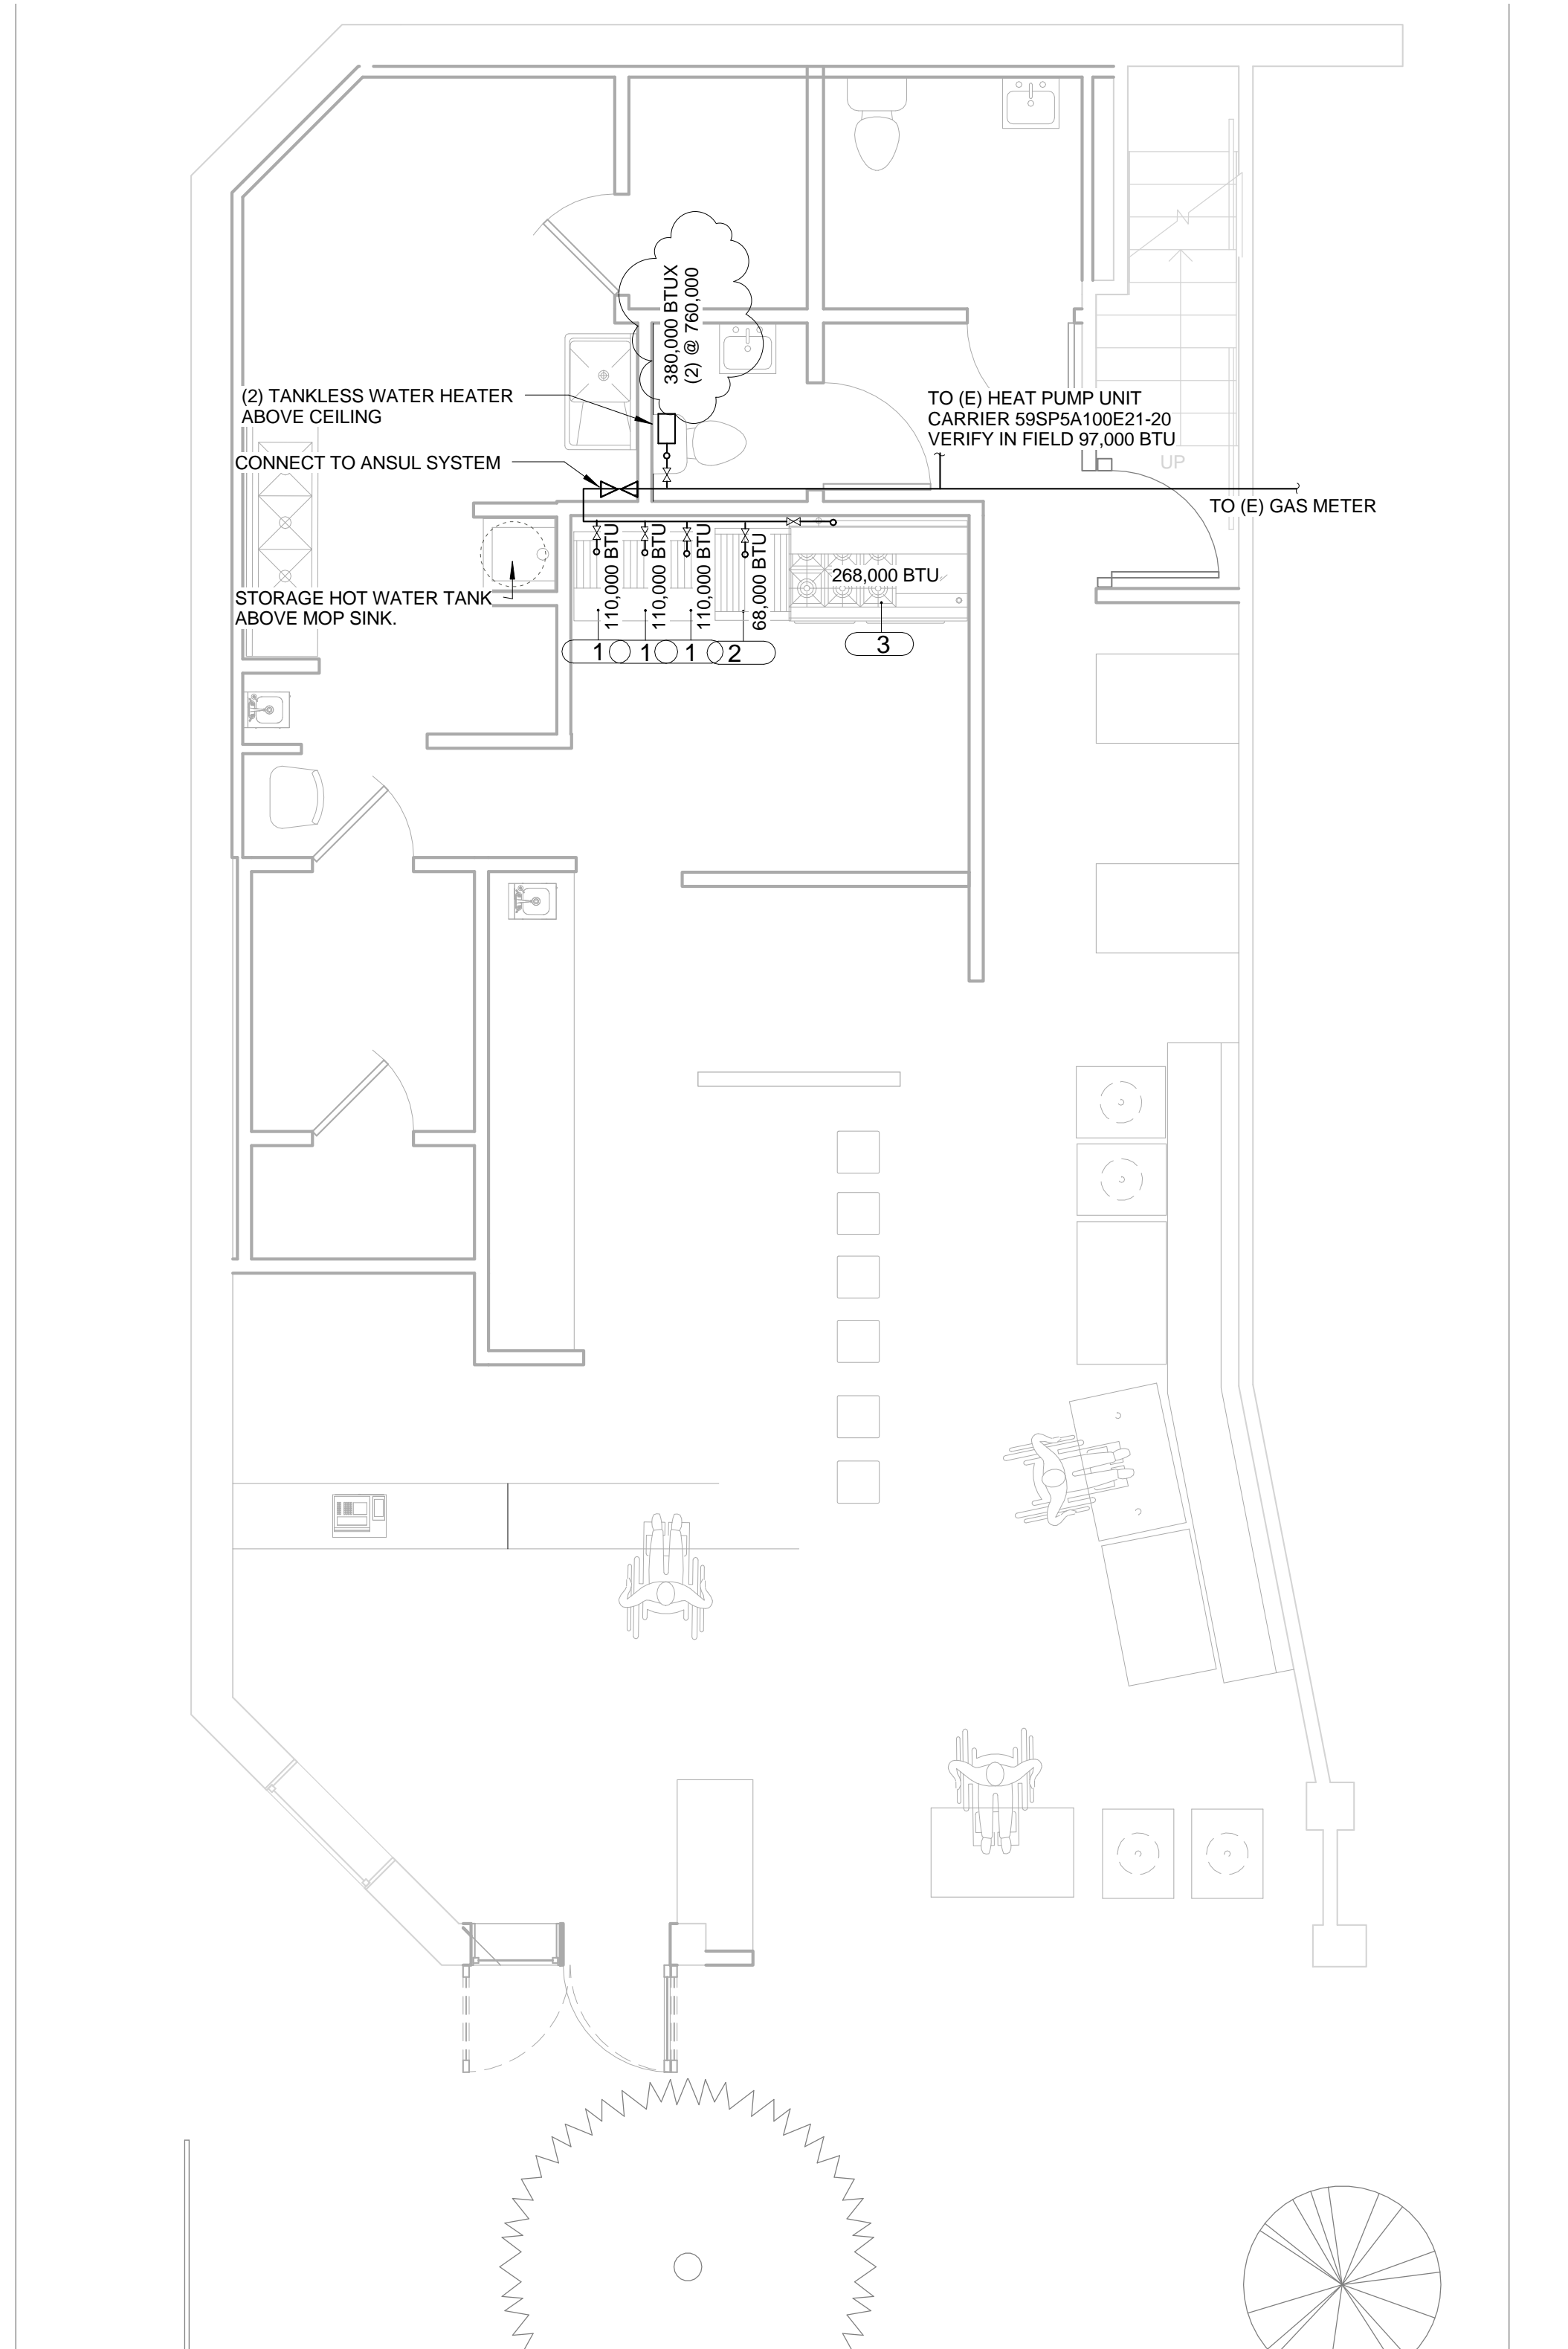


② GAS LINE DIAGRAM
1/4" = 1'-0"

MARK	QT	ITEM	BTUper unit	TOTAL BTU
1	N	3	110,000	330,000
2	N	1		68,000
3	N	1		268,000
E	1	(E) A/C UNITS CARRIER 59SP5A100E21-20		97,000
N	2	NORITZ NC380 TANKLESS WATER HEATER	380,000	760,000
		TOTAL BTU		1,523,000

- TOTAL CONNECTED LOAD :1,523,000 / 1100 = 1,385 CFH
- DISTANCE FROM MOST REMOTE OUTLET TO GAS METER :XX FT

① GAS PIPE SIZING
1/4" = 1'-0"

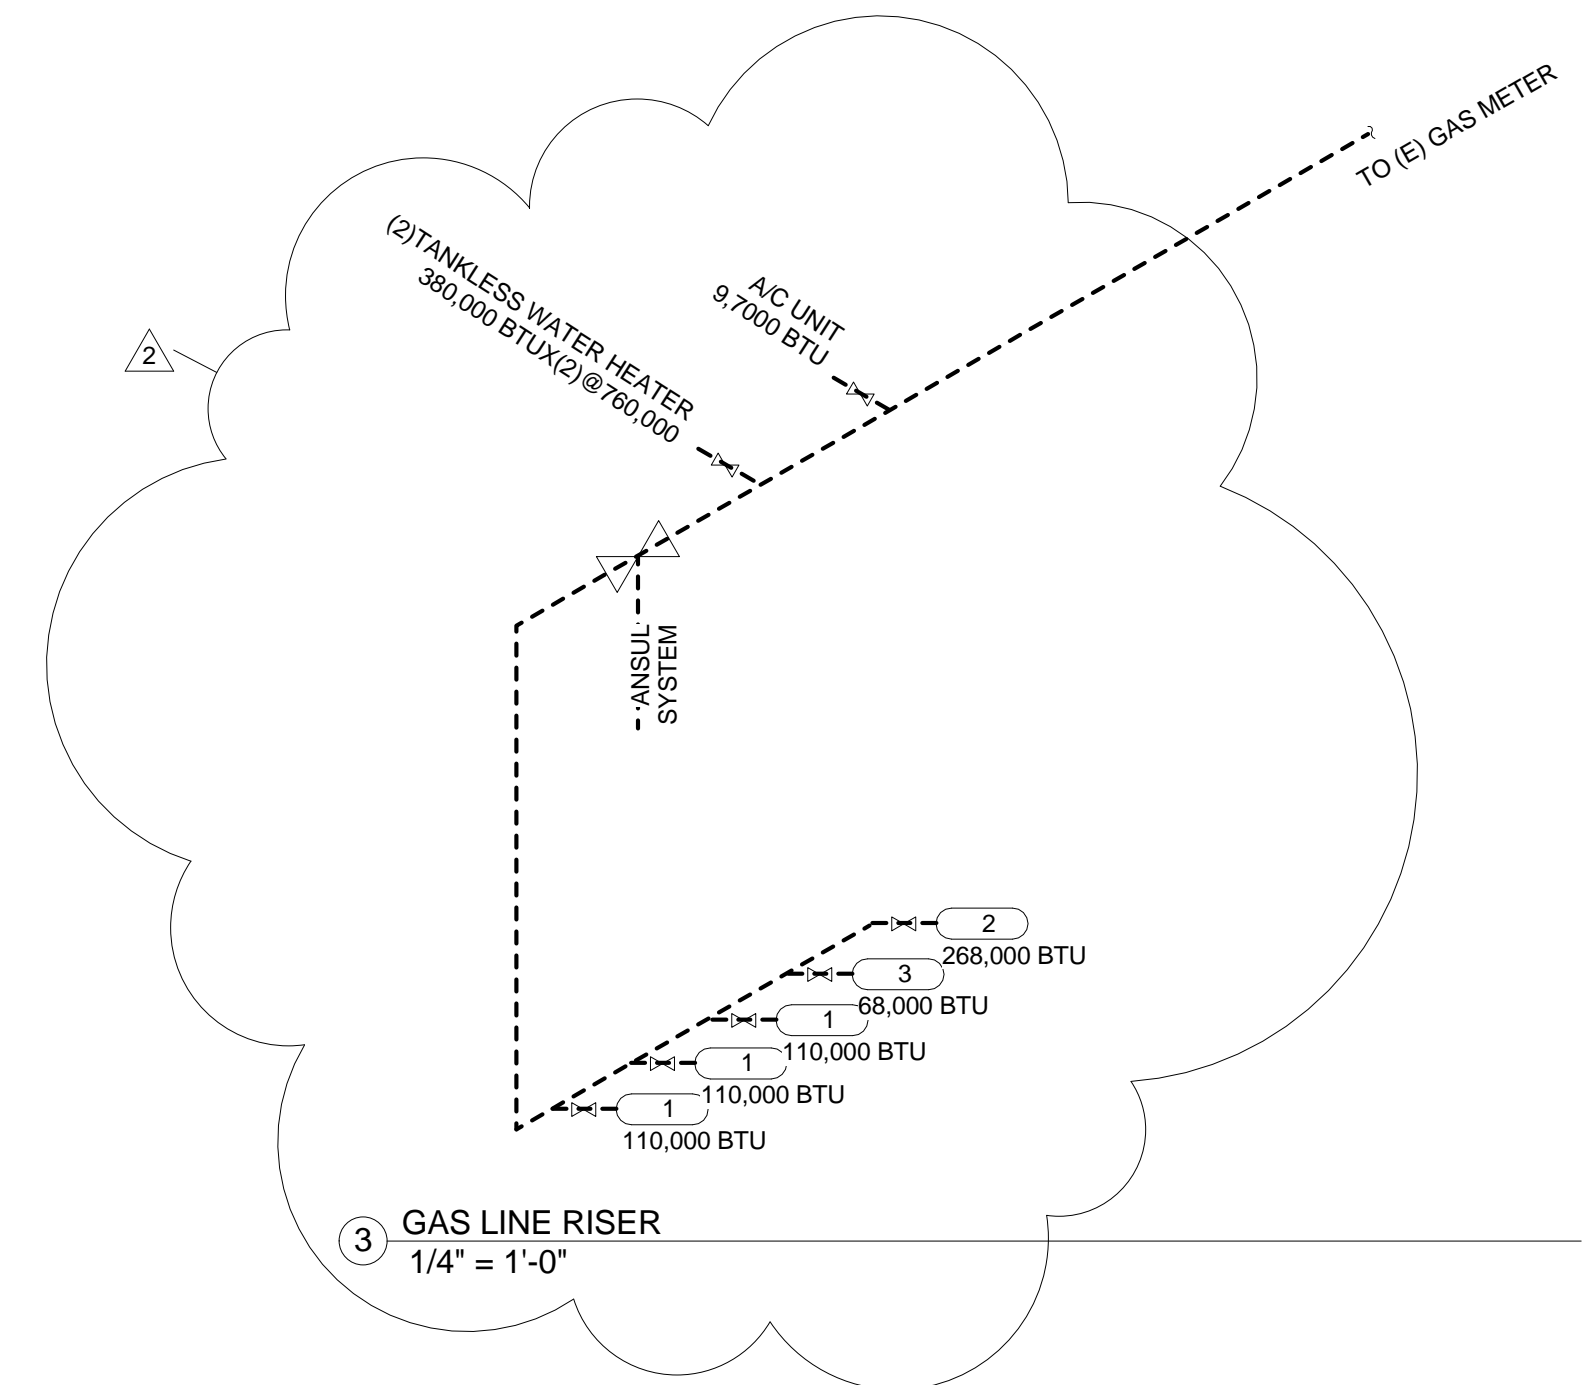

③ GAS LINE RISER
1/4" = 1'-0"

**Tenant Improvement
Old Port Lobster Shack**
425 FORE STREET
PORTLAND ME

PROJECT NUMBER	150101
DRAWN	Author
CHECKED	Checker
DATE	
SCALE	

GAS LINE

P-3.0